

Proposed Elevations 1:100 @ A1

0 1 2 3 4 5 6 7 8

1:100 @ A1 1:200 @ A3

Scale Bars - shown in metres

Do not scale drawing - Plans have been prepared from hand measured survey and accuracy cannot be guaranteed. All dimensions indicated to be checked on site



South Elevation - Front



West Elevation - Side



North Elevation - Rear



East Elevation - Side




Proposed Floor Plan 1:50 @ A1


0 1 2 3 4

1:50 @ A1 1:100 @ A3


Proposed Plans & Elevations of Archive Storage Shed 1:100 @ A1

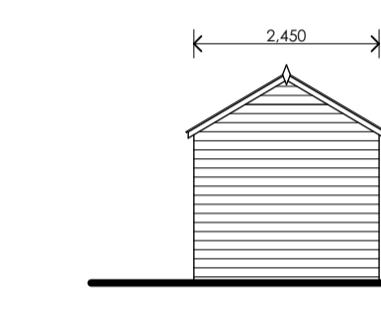


South Elevation

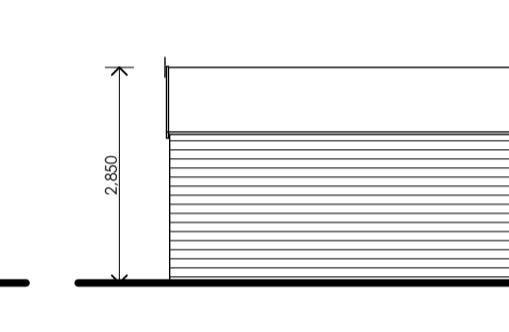


West Elevation

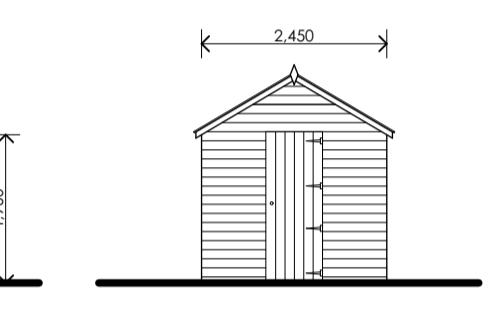


North Elevation

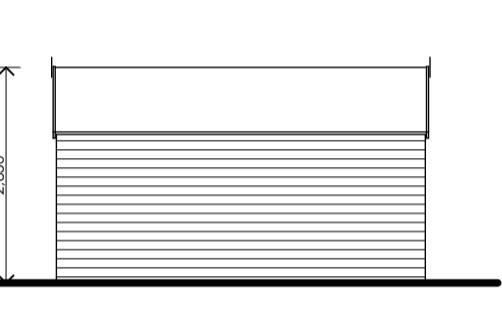


East Elevation

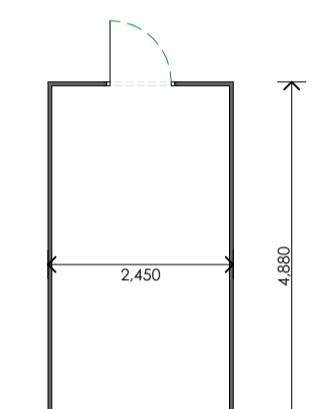


Floor Plan

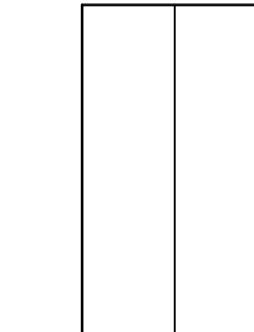

Roof Plan

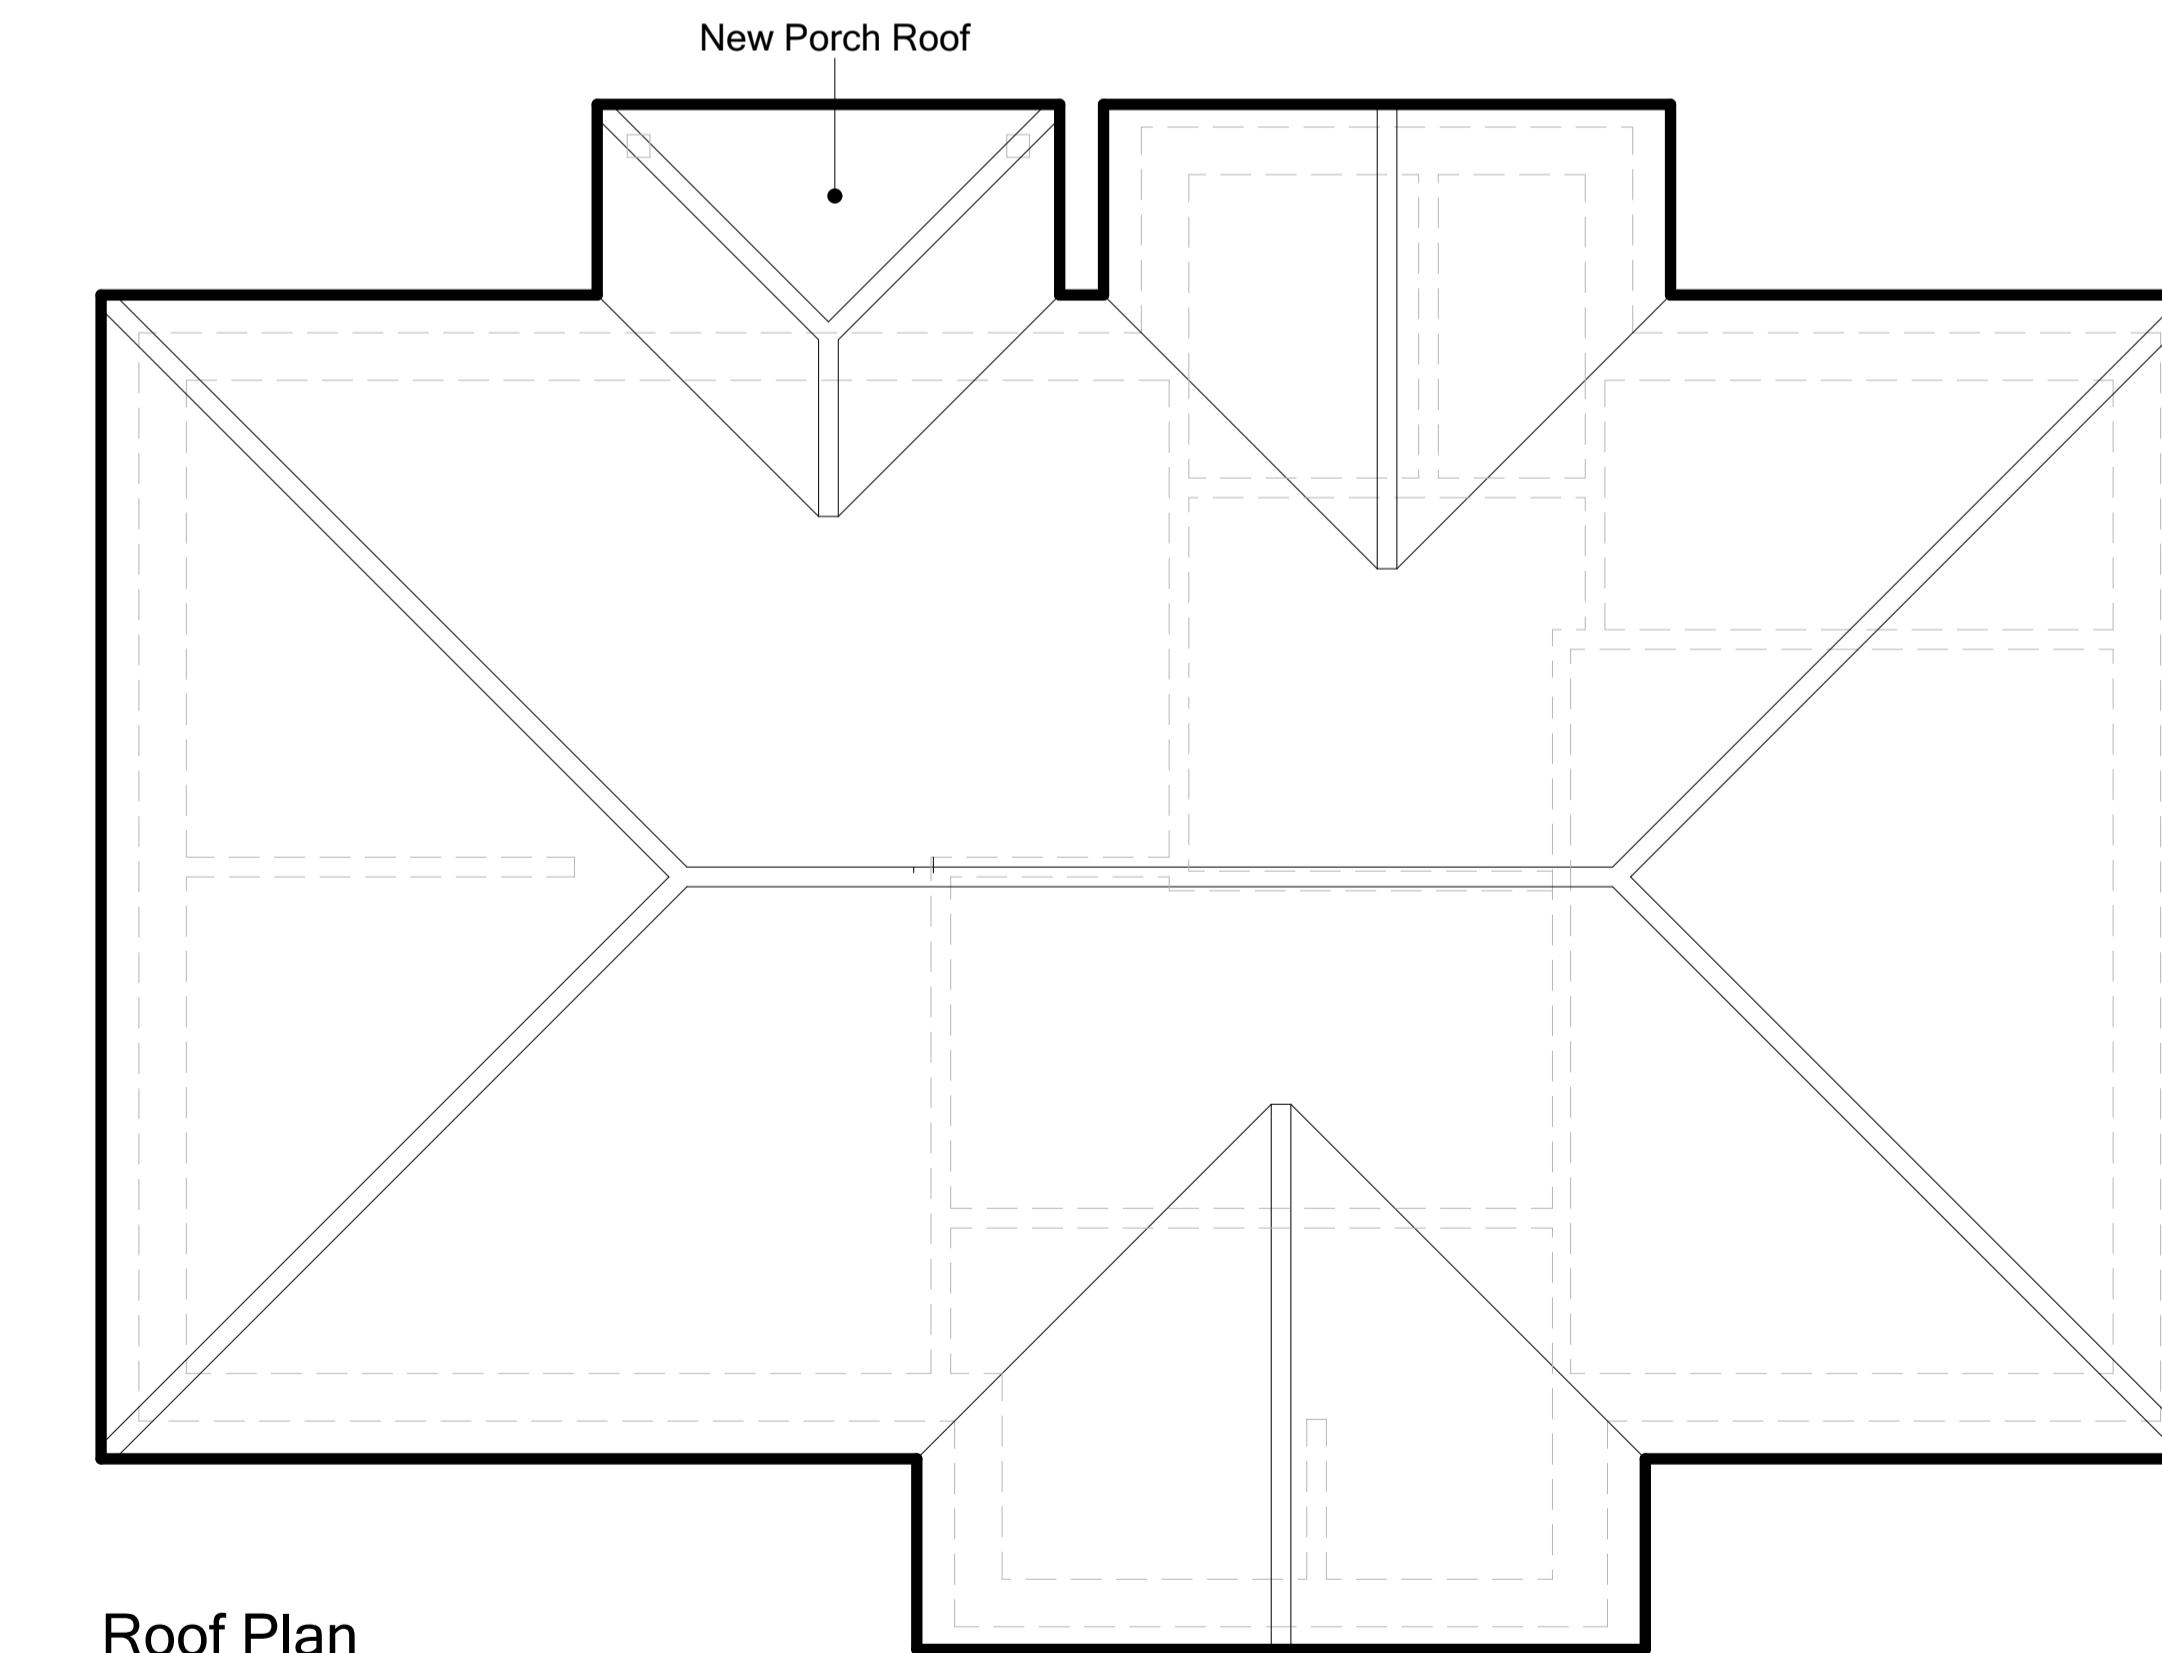

Roof Plan

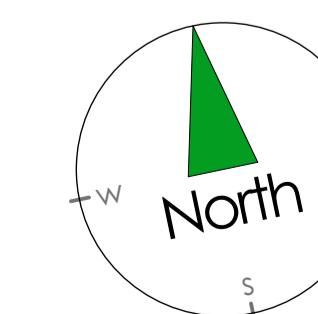

A	11.06.24	Trees added to plans
Rev	Date	Notes
Issued only for the purpose indicated on the drawing. This document is the copyright work of Key Land Estates Architecture Ltd. Unless formally assigned in writing		
 Key Land Estates ARCHITECTURE		
52 Brook Street Tring - Hertfordshire HP23 5EF T: +44(0)7968 031139 pburman@keylandestates.co.uk www.keylandestates.co.uk		
Project		
RMCS Offices		
Brickwall Lane Ruislip HA4 8JU		
for		
RMCS		
Drawing Title		
Proposed Floor Plan and Elevations		
Status		
PLANNING		
Scale	1:50 @ A1 - 1:100 @ A3	Date
	1:100 @ A1 - 1:200 @ A3	11/06/2024
Job No	Drawing No	Revision
KA2317	KA2317 - 04	A