



EXISTING GROUND FLOOR PLAN

1: 100 @A3

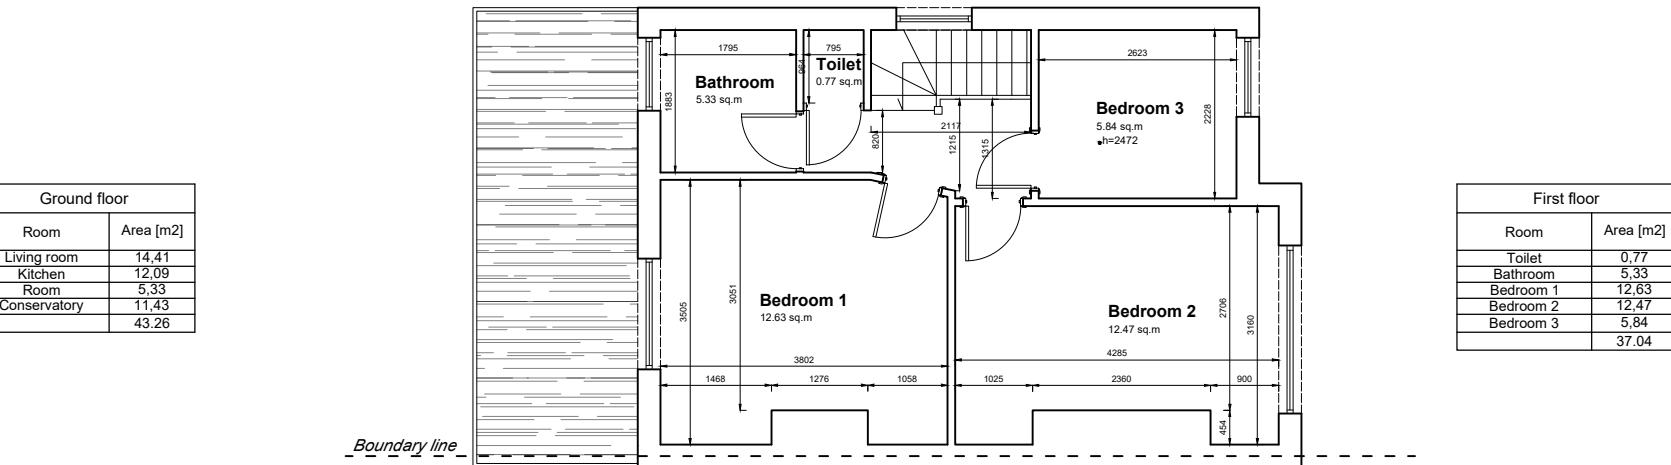

EXISTING FIRST FLOOR PLAN

1: 100 @A3

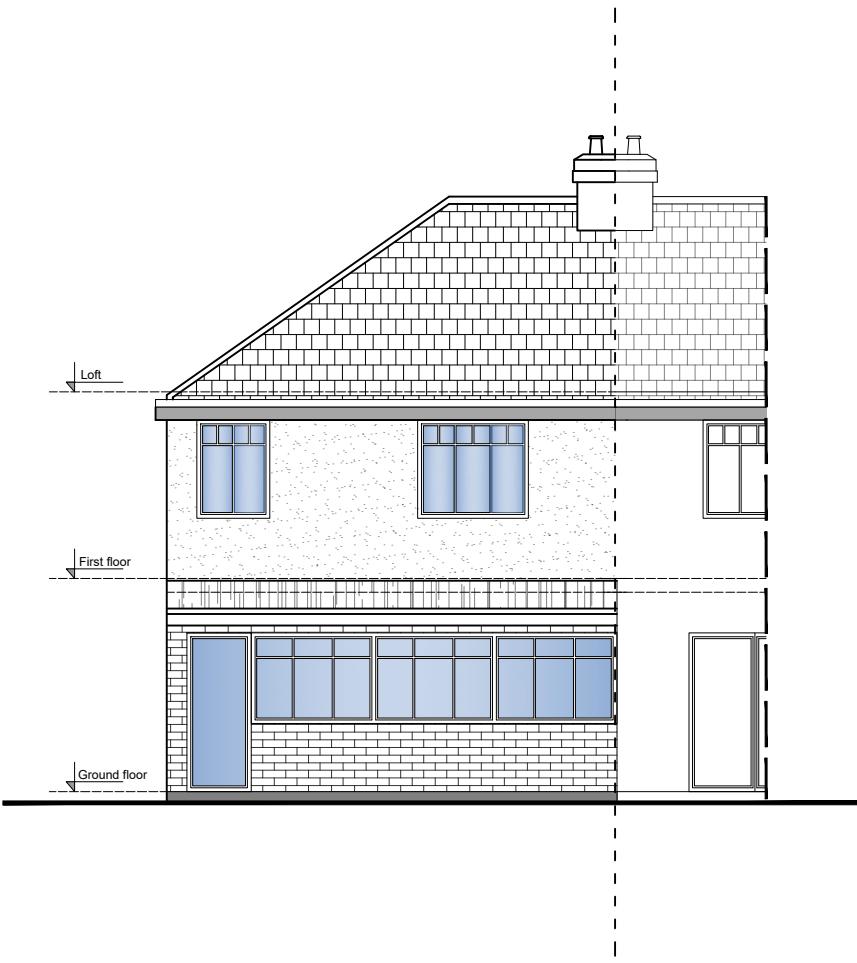

EXISTING REAR ELEVATION

1: 100 @A3



EXISTING SIDE ELEVATION

1: 100 @A3

		office@a-l-design.co.uk
<p>1. The copyright of this drawing is vested in AL Design. It may not be reproduced in whole or part, nor used for the manufacture of any article without the express permission of the copyright holders.</p> <p>2. Work to figured dimensions only.</p> <p>3. Do not scale from drawings.</p> <p>4. Any inconsistencies are to be reported to AL Design immediately.</p> <p>5. This drawing is to be read in conjunction with all relevant structural engineer's and AL Design drawings and specifications.</p>		
Revisions: X.		Date: X
Status drawing:		
<h2>PLANNING</h2>		
Drawing Title: EXISTING FLOOR PLANS AND ELEVATIONS		
Client: 40 Yeading Lane, Hayes UB4 0EX	Scale: 1:100 @A3	Drawn by: AL
	Date creation: May 2024	Checked by: YL40
Job Title: 40 Yeading Lane, Hayes UB4 0EX	Job Code No.:	Drg. No.:
		E01
		A