

Existing Floor Plans

scale 1:50 @ A1

Copyright © Studio136 Architects Ltd

This drawing which is the property of Studio136 Architects Ltd is the subject of Intellectual Property Rights including copyright and design and shall not be reproduced, copied, loaned or submitted to any other party without the written consent of Studio136 Architects Ltd.

Any discrepancies to be reported to Studio136 Architects Ltd prior to setting out or ordering of any materials.

Notes:

All new materials to match existing.

All new side windows to be obscure-glazed and fixed shut up to 1.7m above internal floor level.

All roof lights placed on the existing roof slope should not project by more than 150mm.

Proposed staircase is shown as a guide. Exact layout and dimensions is to be confirmed by the staircase company and the Building Control on site.

New casement window sizes to be confirmed with client on site.

Plans may change after Contract is Signed subject to Final Design and Specific Structural Engineer Specifications.

The Contractor should check all dimensions on site prior to ordering materials or fitting any steel beams/timber joists.


Exact position and size of all chimney stacks/breasts to be confirmed on site prior to ordering materials. In case the proposed structure is affected, the Contractor should seek report back to the Engineer or Architect.

General Notes on Layout and Furniture:


Please note furniture, beds, kitchens and cupboard shown are for illustration purposes only and are Not Included in the Contract UNLESS PREVIOUSLY AGREED and/or OTHERWISE SPECIFIED on plans.

KEYS


Head height < 1.8m
demolition
Cavity Walls
Proposed
Original

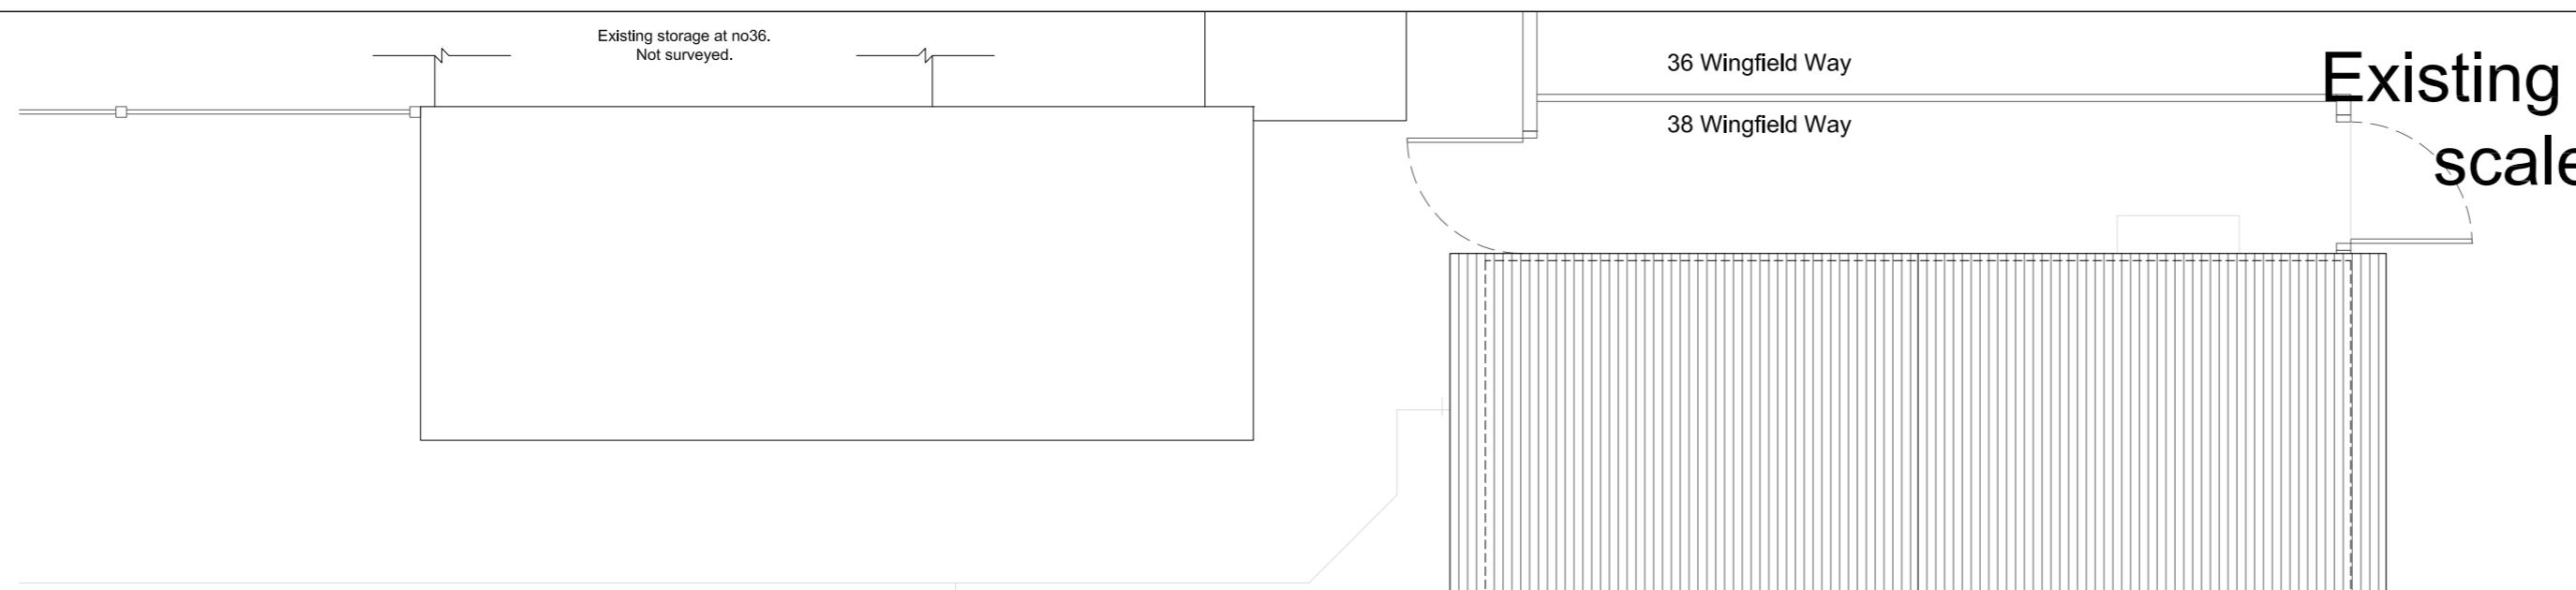


EXISTING ROOF PLAN

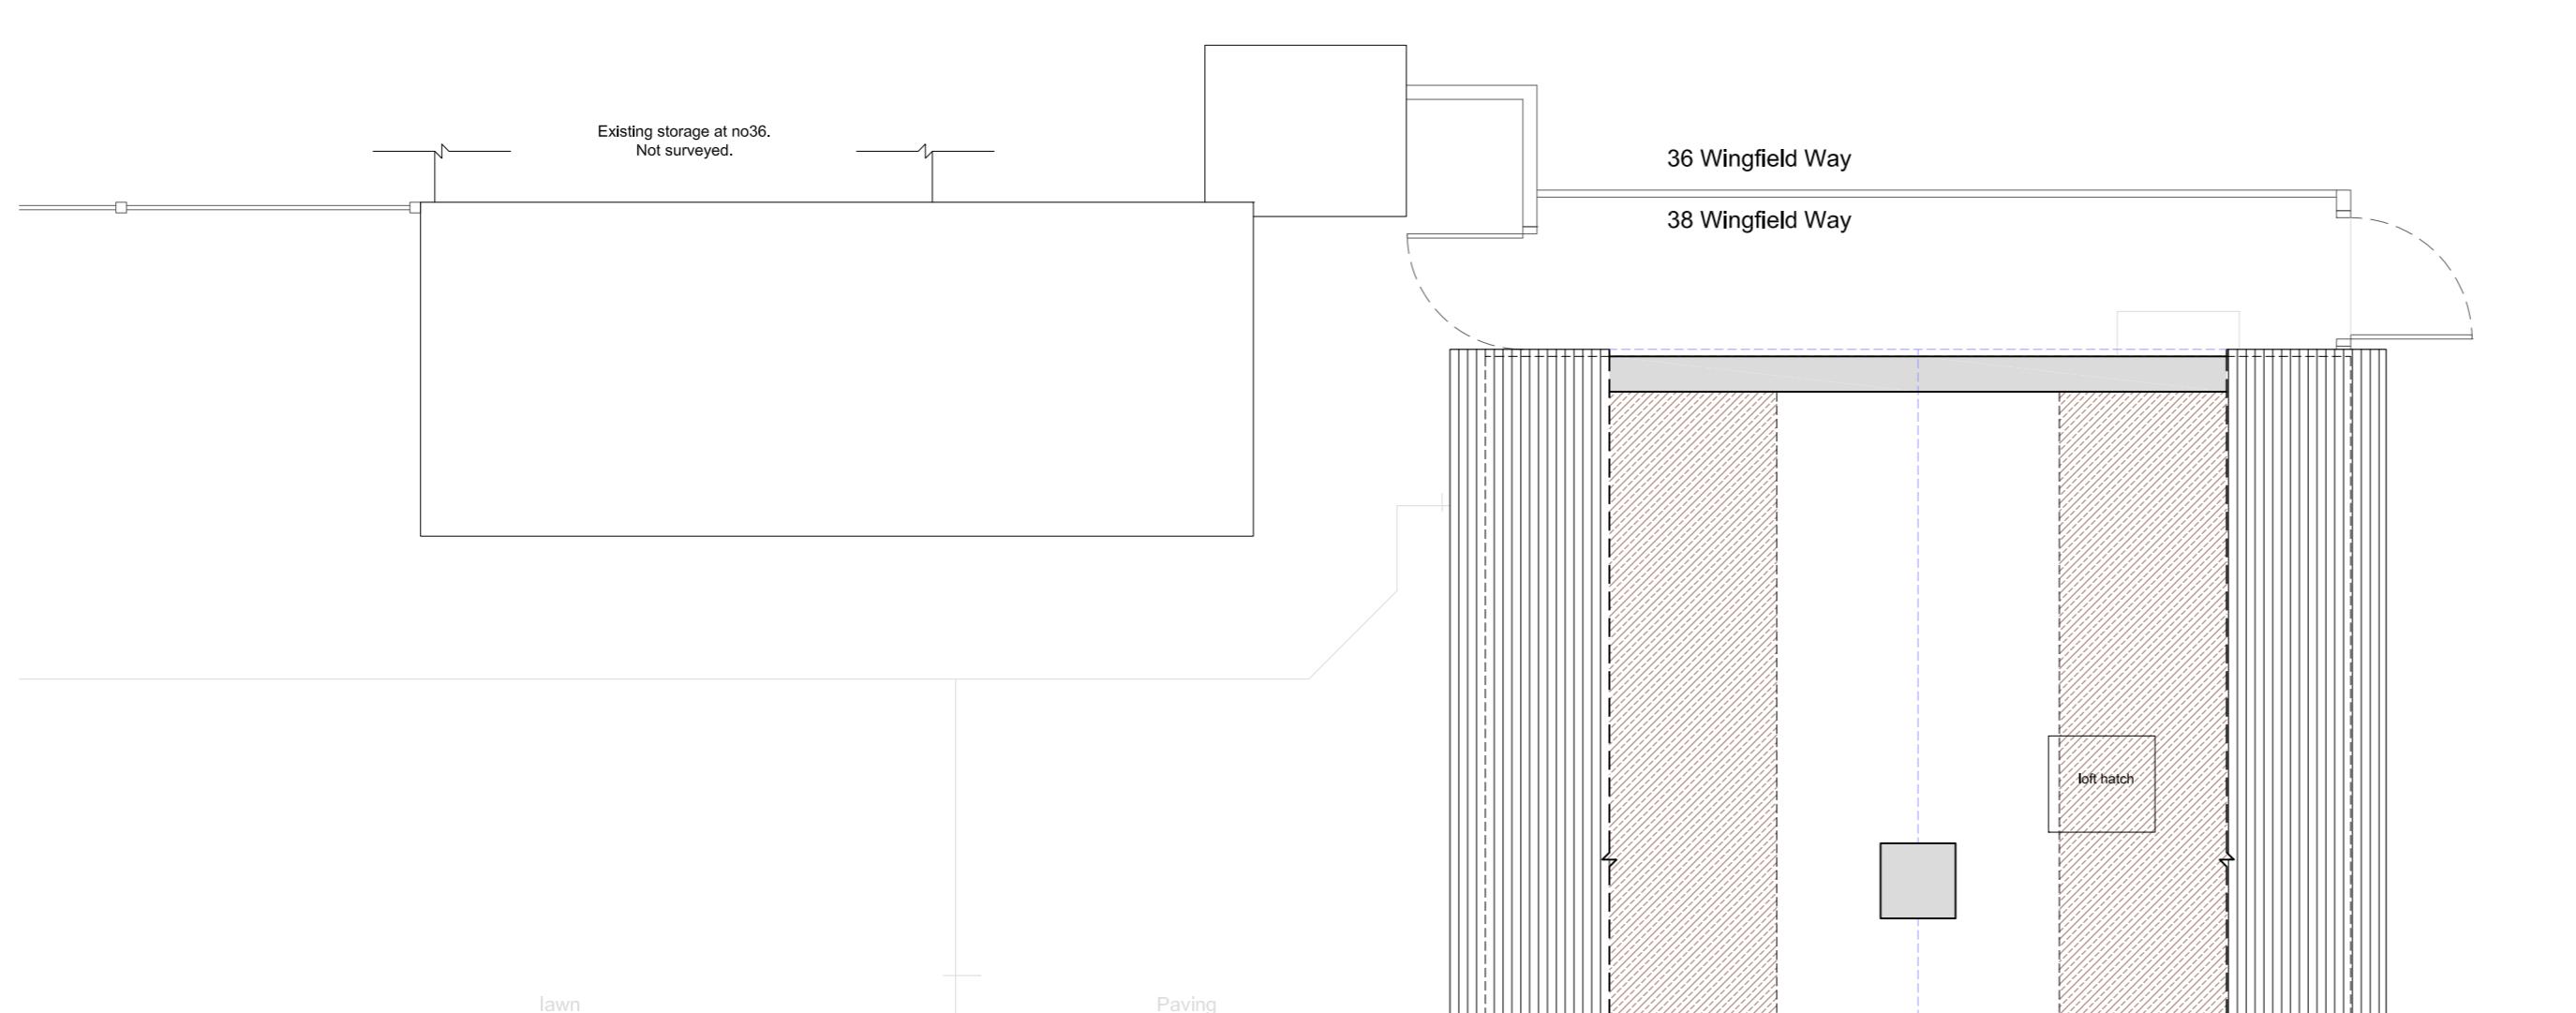

EXISTING LOFT FLOOR PLAN

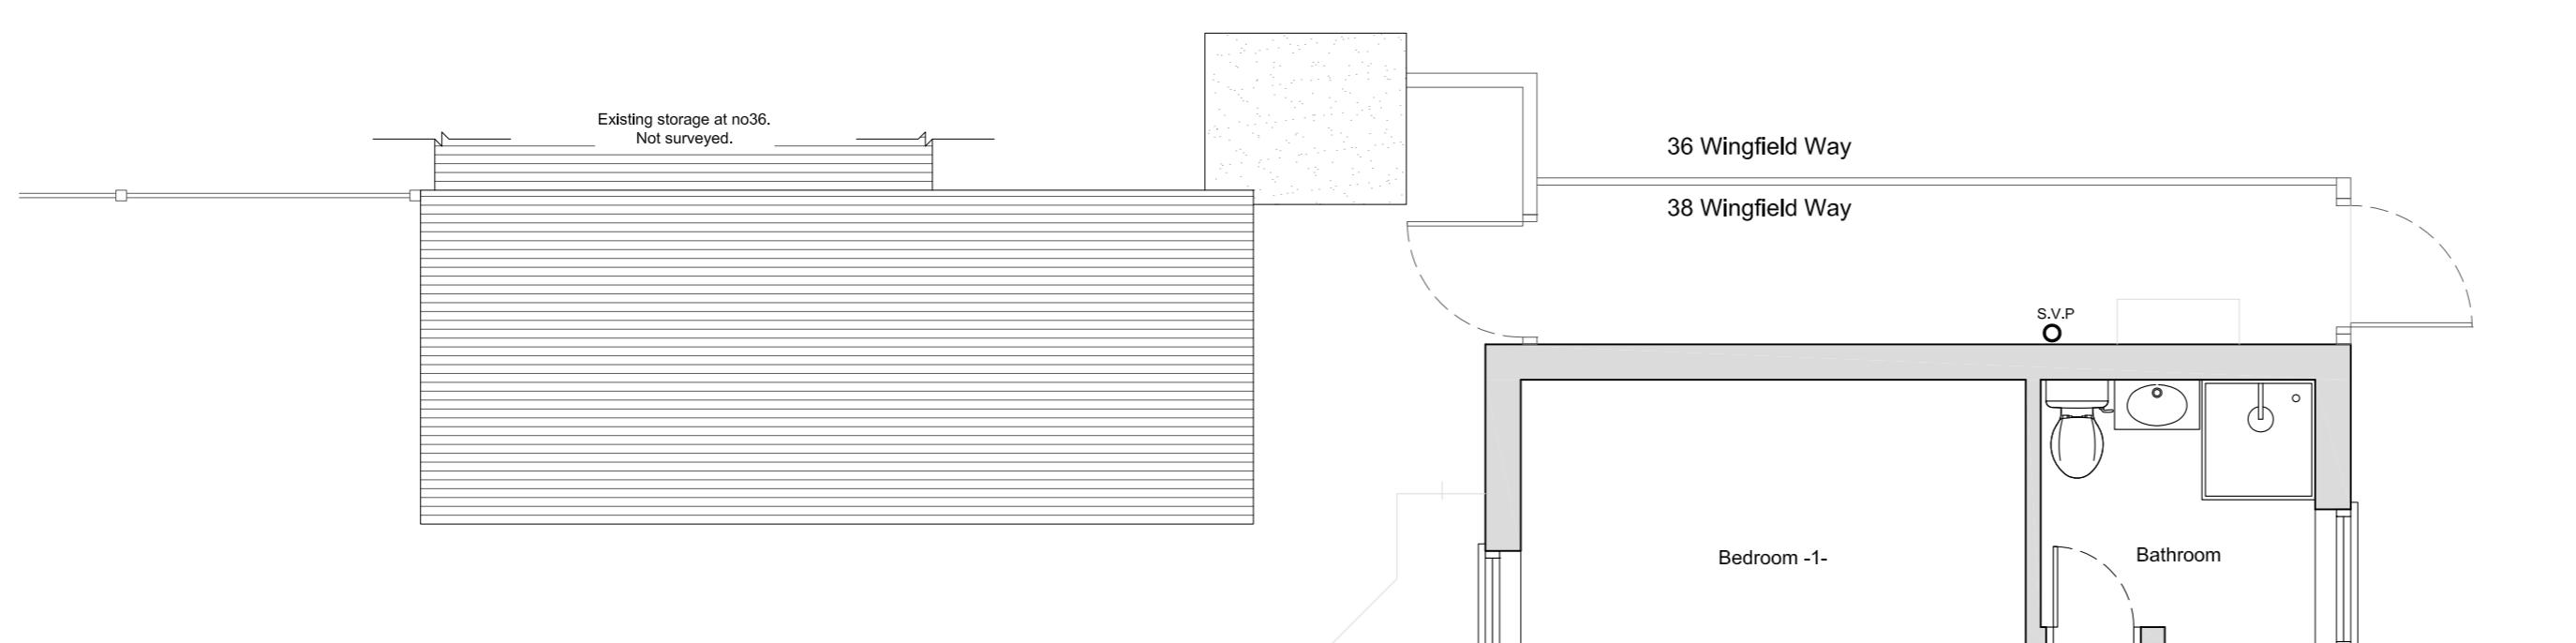

EXISTING FIRST FLOOR PLAN

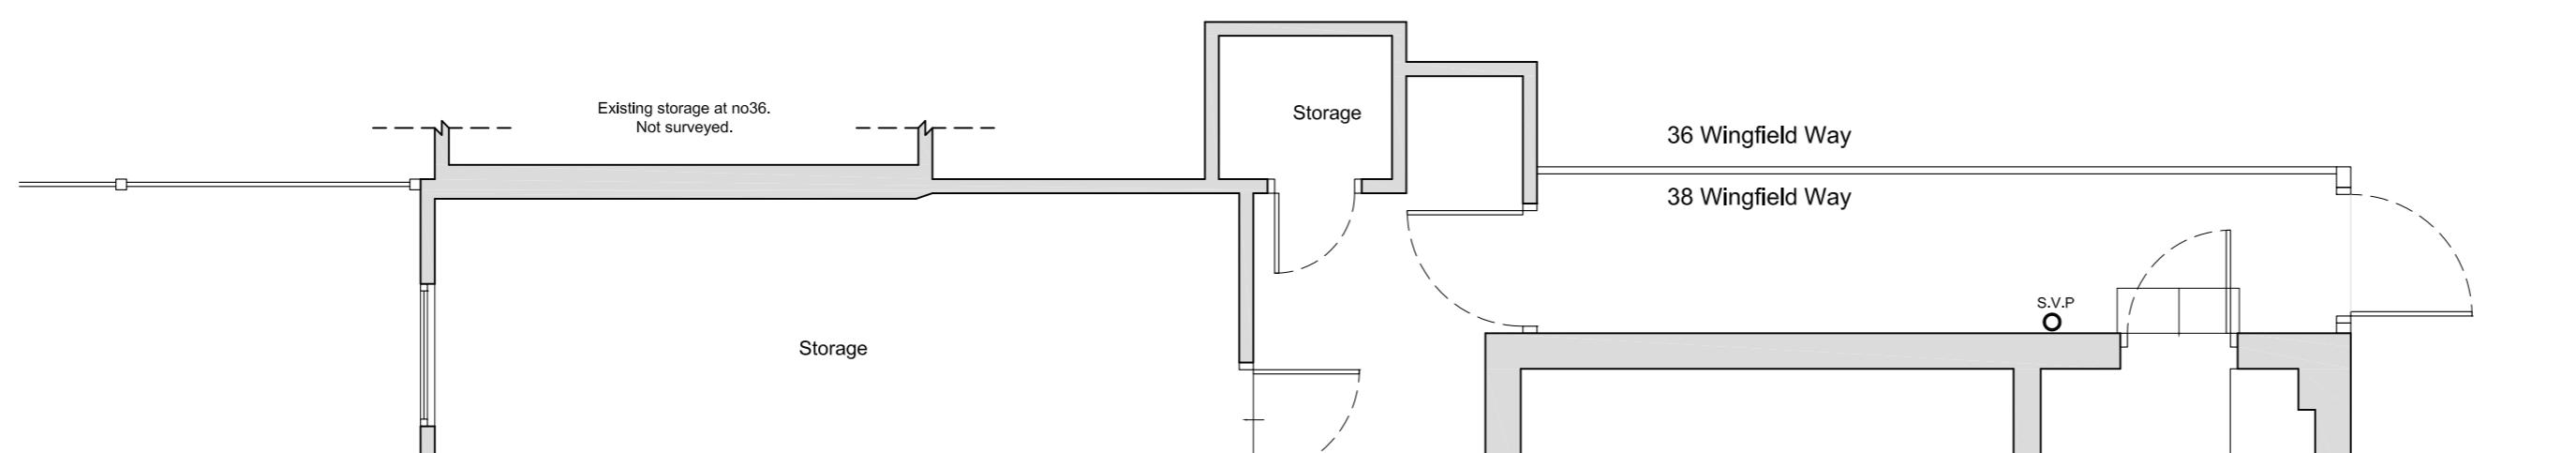

EXISTING GROUND FLOOR PLAN

0 1m 2m 3m 4m 5m
Scale Bar @1:100

0 1m 2m 3m
Scale Bar @1:50

studio
136 **architects**
6 The Broadway, Wembley, Middlesex, HA9 8JT
Tel/Fax 020 8907 7131 e-mail: info@studio136.co.uk
Project

SINGLE STOREY REAR EXTENSION, FRONT PORCH, CHIMNEY REMOVAL AND WINDOWS REPLACEMENT A
38 WINGFIELD WAY
RUISLIP
HA4 6RH

Client
Sairam Koprapu
38 WINGFIELD WAY
RUISLIP
HA4 6RH

Drawing Title
EXISTING FLOOR PLANS

Scale 1:50@A1	Drawn —	Checked —	Authorised —
3rd June 2024		—	

Drawing Number ST_24_38WINGFIELD_plan_01	Rev C
---	----------

Existing Front & Side Elevation -B- _ scale 1:50 @ A1



EXISTING FRONT ELEVATION




EXISTING SIDE ELEVATION -B-

Existing Rear & Side Elevation -A- _ scale 1:50 @ A1



EXISTING REAR ELEVATION

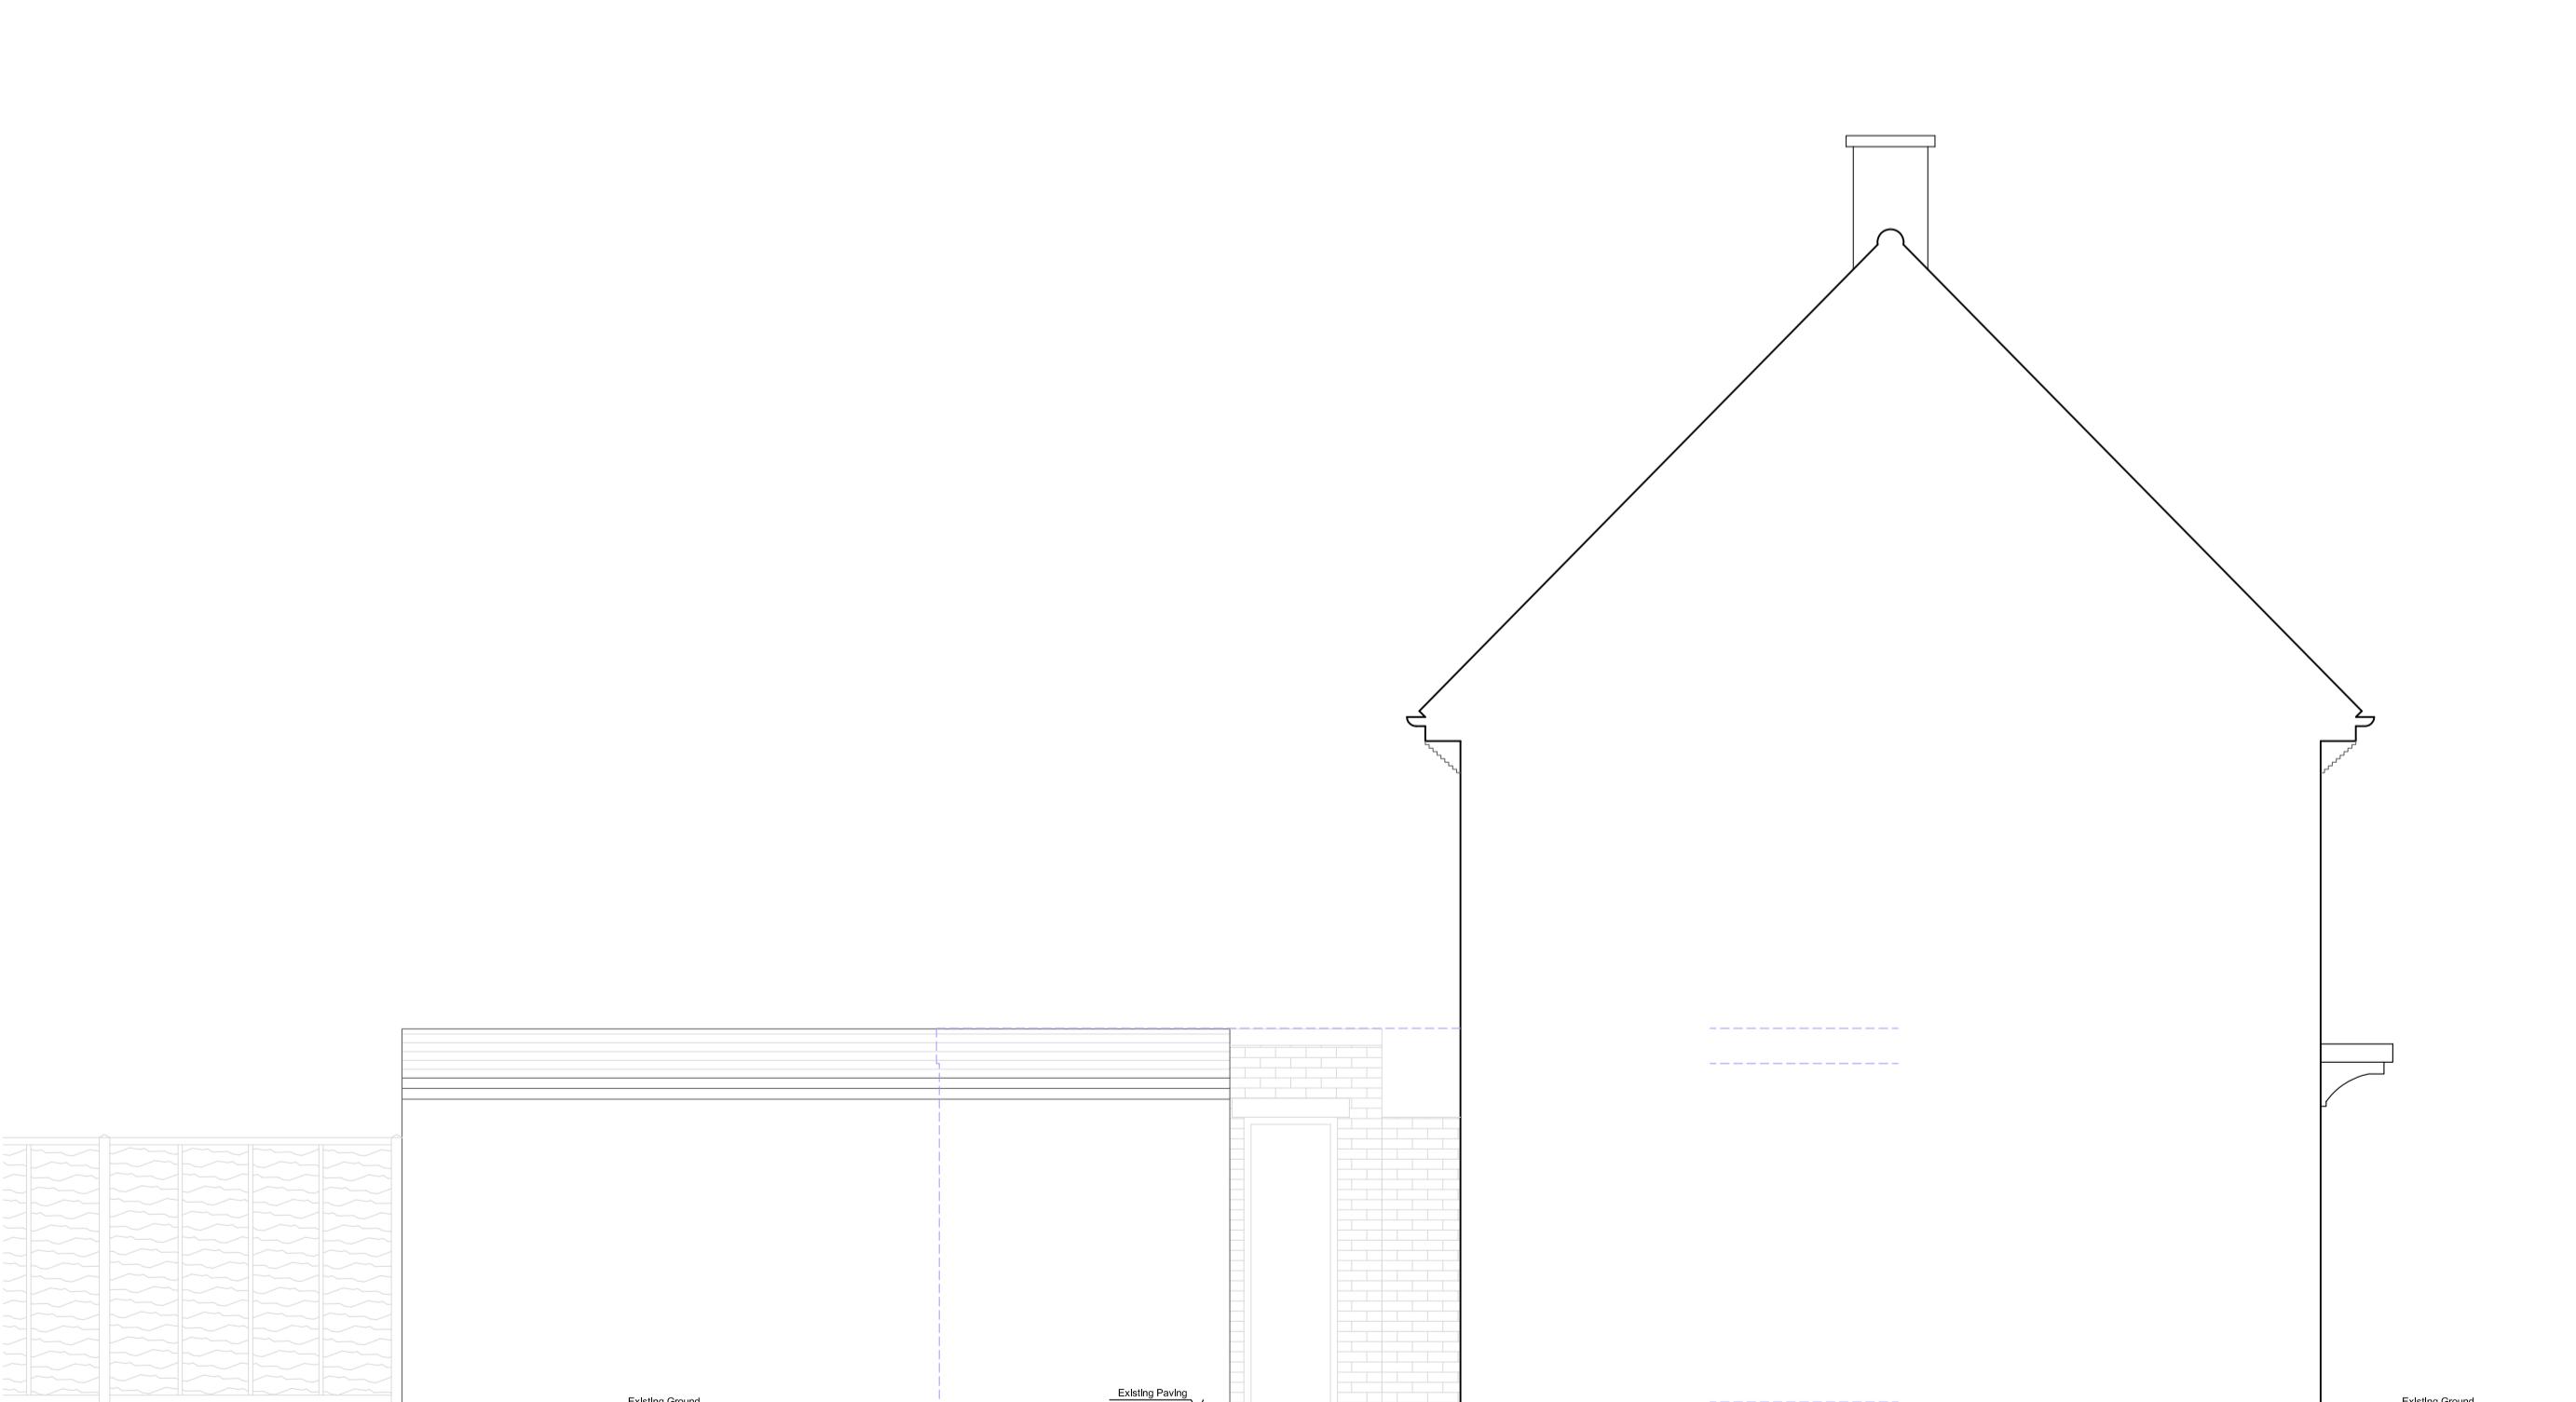

EXISTING SIDE ELEVATION -A-

Copyright © Studio136 Architects Ltd
This drawing which is the property of Studio136 Architects Ltd is the subject of Intellectual Property Rights including copyright and design right and shall not be reproduced, copied, loaned or submitted to any other party without the written consent of Studio136 Architects Ltd.
Any discrepancies to be reported to Studio136 Architects Ltd prior to setting out or ordering of any materials.


Notes:

All new materials to match existing.
All new side windows to be obscure-glazed and fixed shut up to 1.7m above internal floor level.
All roof lights placed on the existing roof slope should not project by more than 150mm.
Proposed staircase is shown as a guide. Exact layout and dimensions is to be confirmed by the staircase company and the Building Control on site.
New casement window sizes to be confirmed with client on site.
Plans may change after Contract is Signed subject to Final Design and Specific Structural Engineer Specifications.
The Contractor should check all dimensions on site prior to ordering materials or fitting any steel beams/timber joists.
Exact position and size of all chimney stacks/breasts to be confirmed on site prior to ordering materials. In case the proposed structure is affected, the Contractor should seek report back to the Engineer or Architect.

General Notes on Layout and Furniture:
Please note furniture, beds, kitchens and cupboard shown are for illustration purposes only and are Not Included in the Contract UNLESS PREVIOUSLY AGREED and/or OTHERWISE SPECIFIED on plans.

KEYS

	Head height < 1.8m
	demolition
	Cavity Walls
	Proposed
	Original

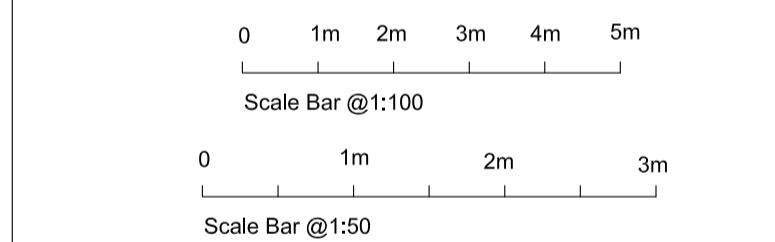

studio
136 **architects**

6 The Broadway, Wembley, Middlesex, HA9 8JT

Tel/Fax: 020 8907 7131

e-mail: info@studio136.co.uk

Project

SINGLE STOREY REAR EXTENSION, FRONT PORCH, CHIMNEY REMOVAL AND WINDOWS REPLACEMENT A 38 WINGFIELD WAY RUISLIP HA4 6RH

Client
Sairam Koprapu
38 WINGFIELD WAY
RUISLIP
HA4 6RH

Drawing Title
EXISTING ELEVATIONS

Scale Drawn Checked Authorised
1:50@A1 - - -

3rd June 2024 - - -

Drawing Number Rev
ST_24_38WINGFIELD_plan_02 C

Existing Section A-A _ Scale 1:50 @ A2



EXISTING SECTION A-A

0 1m 2m 3m 4m 5m

Scale Bar @1:100

0 1m 2m 3m

Scale Bar @1:50

Copyright © Studio136 Architects Ltd

This drawing which is the property of Studio136 Architects Ltd is the subject of Intellectual Property Rights including copyright and design right and shall not be reproduced, copied, loaned or submitted to any other party without the written consent of Studio136 Architects Ltd.

Any discrepancies to be reported to Studio136 Architects Ltd prior to setting out or ordering of any materials.

Notes:

All new materials to match existing.

All new side windows to be obscure-glazed and fixed shut up to 1.7m above internal floor level.

All roof lights placed on the existing roof slope should not project by more than 150mm.

Proposed staircase is shown as a guide. Exact layout and dimensions is to be confirmed by the staircase company and the Building Control on site.

New casement window sizes to be confirmed with client on site.

Plans may change after Contract is Signed subject to Final Design and Specific Structural Engineer Specifications.

The Contractor should check all dimensions on site prior to ordering materials or fitting any steel beams/timber joists.

Exact position and size of all chimney stacks/breasts to be confirmed on site prior to ordering materials. In case the proposed structure is affected, the Contractor should seek report back to the Engineer or Architect.

General Notes on Layout and Furniture:

Please note furniture, beds, kitchens and cupboard shown are for illustration purposes only and are Not Included in the Contract UNLESS PREVIOUSLY AGREED and/or OTHERWISE SPECIFIED on plans.

KEYS

	Head height < 1.8m
	demolition
	Cavity Walls
	Proposed
	Original



Project

SINGLE STOREY REAR EXTENSION, FRONT PORCH,
CHIMNEY REMOVAL AND WINDOWS REPLACEMENT A
38 WINGFIELD WAY
RUISLIP
HA4 6RH

Client
Sairam Kopprapu
38 WINGFIELD WAY
RUISLIP
HA4 6RH

Drawing Title
EXISTING SECTION A-A

Scale	Drawn	Checked	Authorised
1:50@A2	-	-	-

3rd June 2024

Drawing Number	Rev
ST_24_38WINGFIELD_plan_03	C

Proposed Floor Plans scale 1:50 @ A1

Copyright © Studio136 Architects Ltd

This drawing which is the property of Studio136 Architects Ltd is the subject of Intellectual Property Rights including copyright and design right and shall not be reproduced, copied, loaned or submitted to any other party without the written consent of Studio136 Architects Ltd.

Any discrepancies to be reported to Studio136 Architects Ltd prior to setting out or ordering of any materials.

Notes:





- All new materials to match existing.
- All new side windows to be obscure-glazed and fixed shut up to 1.7m above internal floor level.
- All roof lights placed on the existing roof slope should not project by more than 150mm.
- Proposed staircase is shown as a guide. Exact layout and dimensions is to be confirmed by the staircase company and the Building Control on site.
- New casement window sizes to be confirmed with client on site.
- Plans may change after Contract is Signed subject to Final Design and Specific Structural Engineer Specifications.
- The Contractor should check all dimensions on site prior to ordering materials or fitting any steel beams/timber joists.
- Exact position and size of all chimney stacks/breasts to be confirmed on site prior to ordering materials. In case the proposed structure is affected, the Contractor should seek report back to the Engineer or Architect.

General Notes on Layout and Furniture:

Please note furniture, beds, kitchens and cupboard shown are for illustration purposes only and are Not Included in the Contract UNLESS PREVIOUSLY AGREED and/or OTHERWISE SPECIFIED on plans.


KEYS

Head height < 1.8m
demolition
Cavity Walls
Proposed
Original

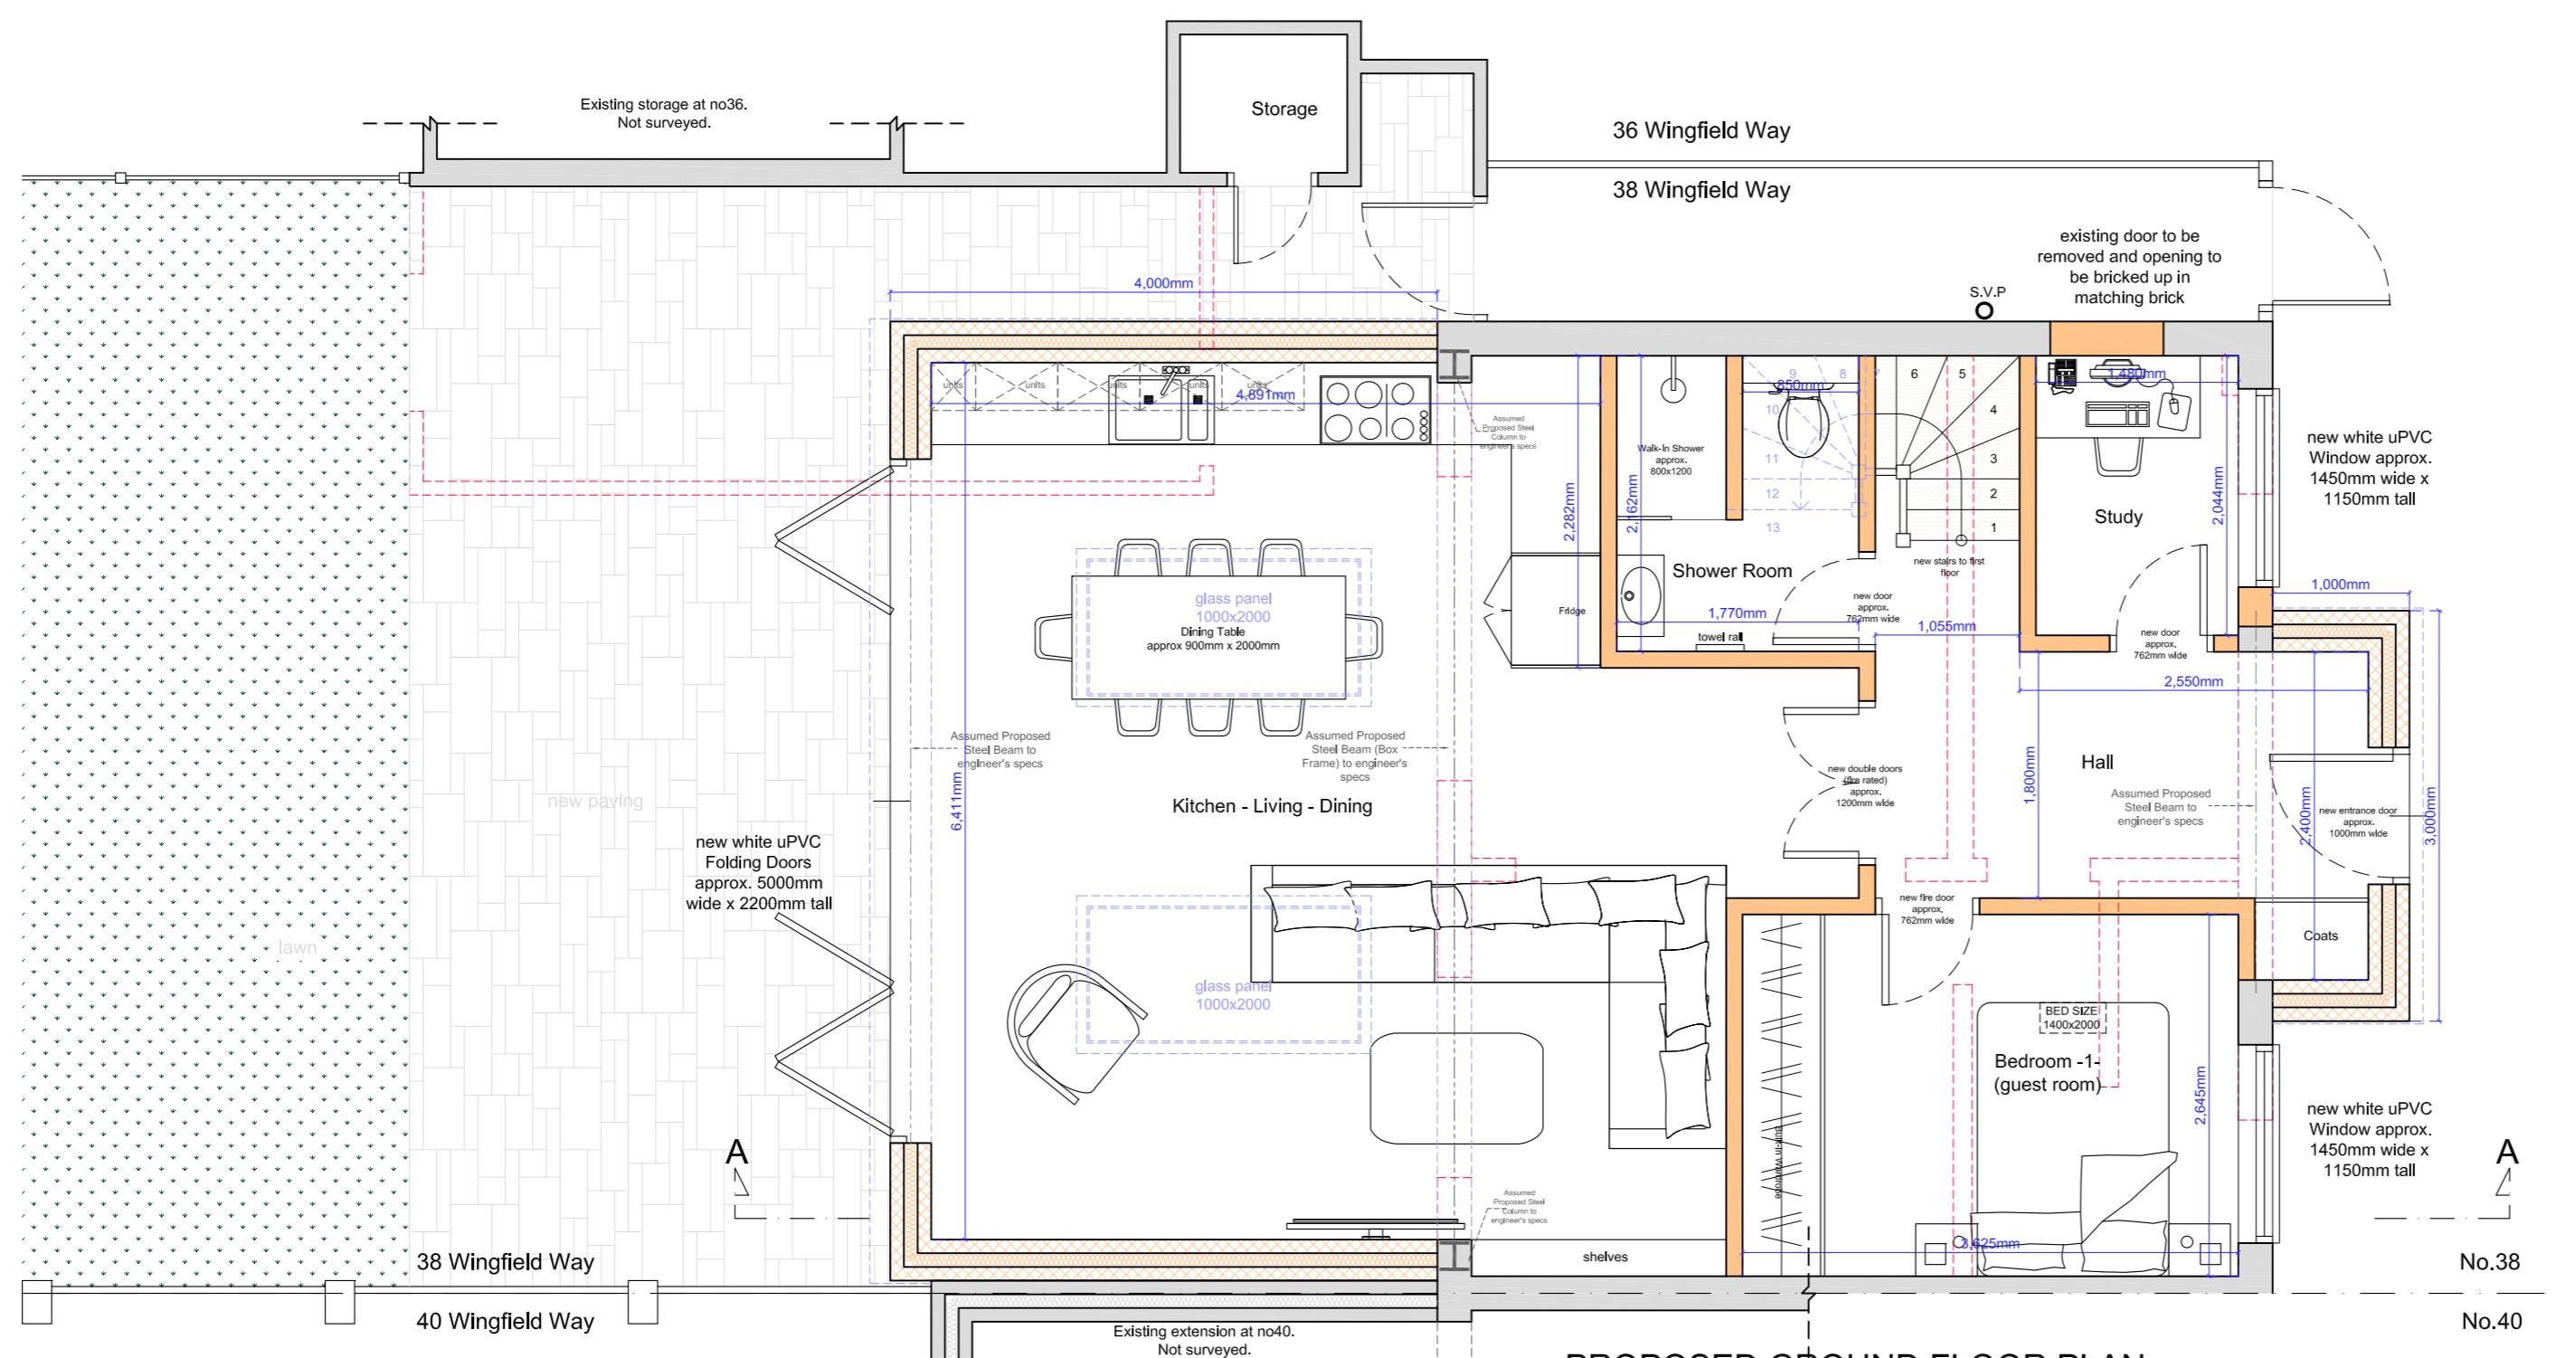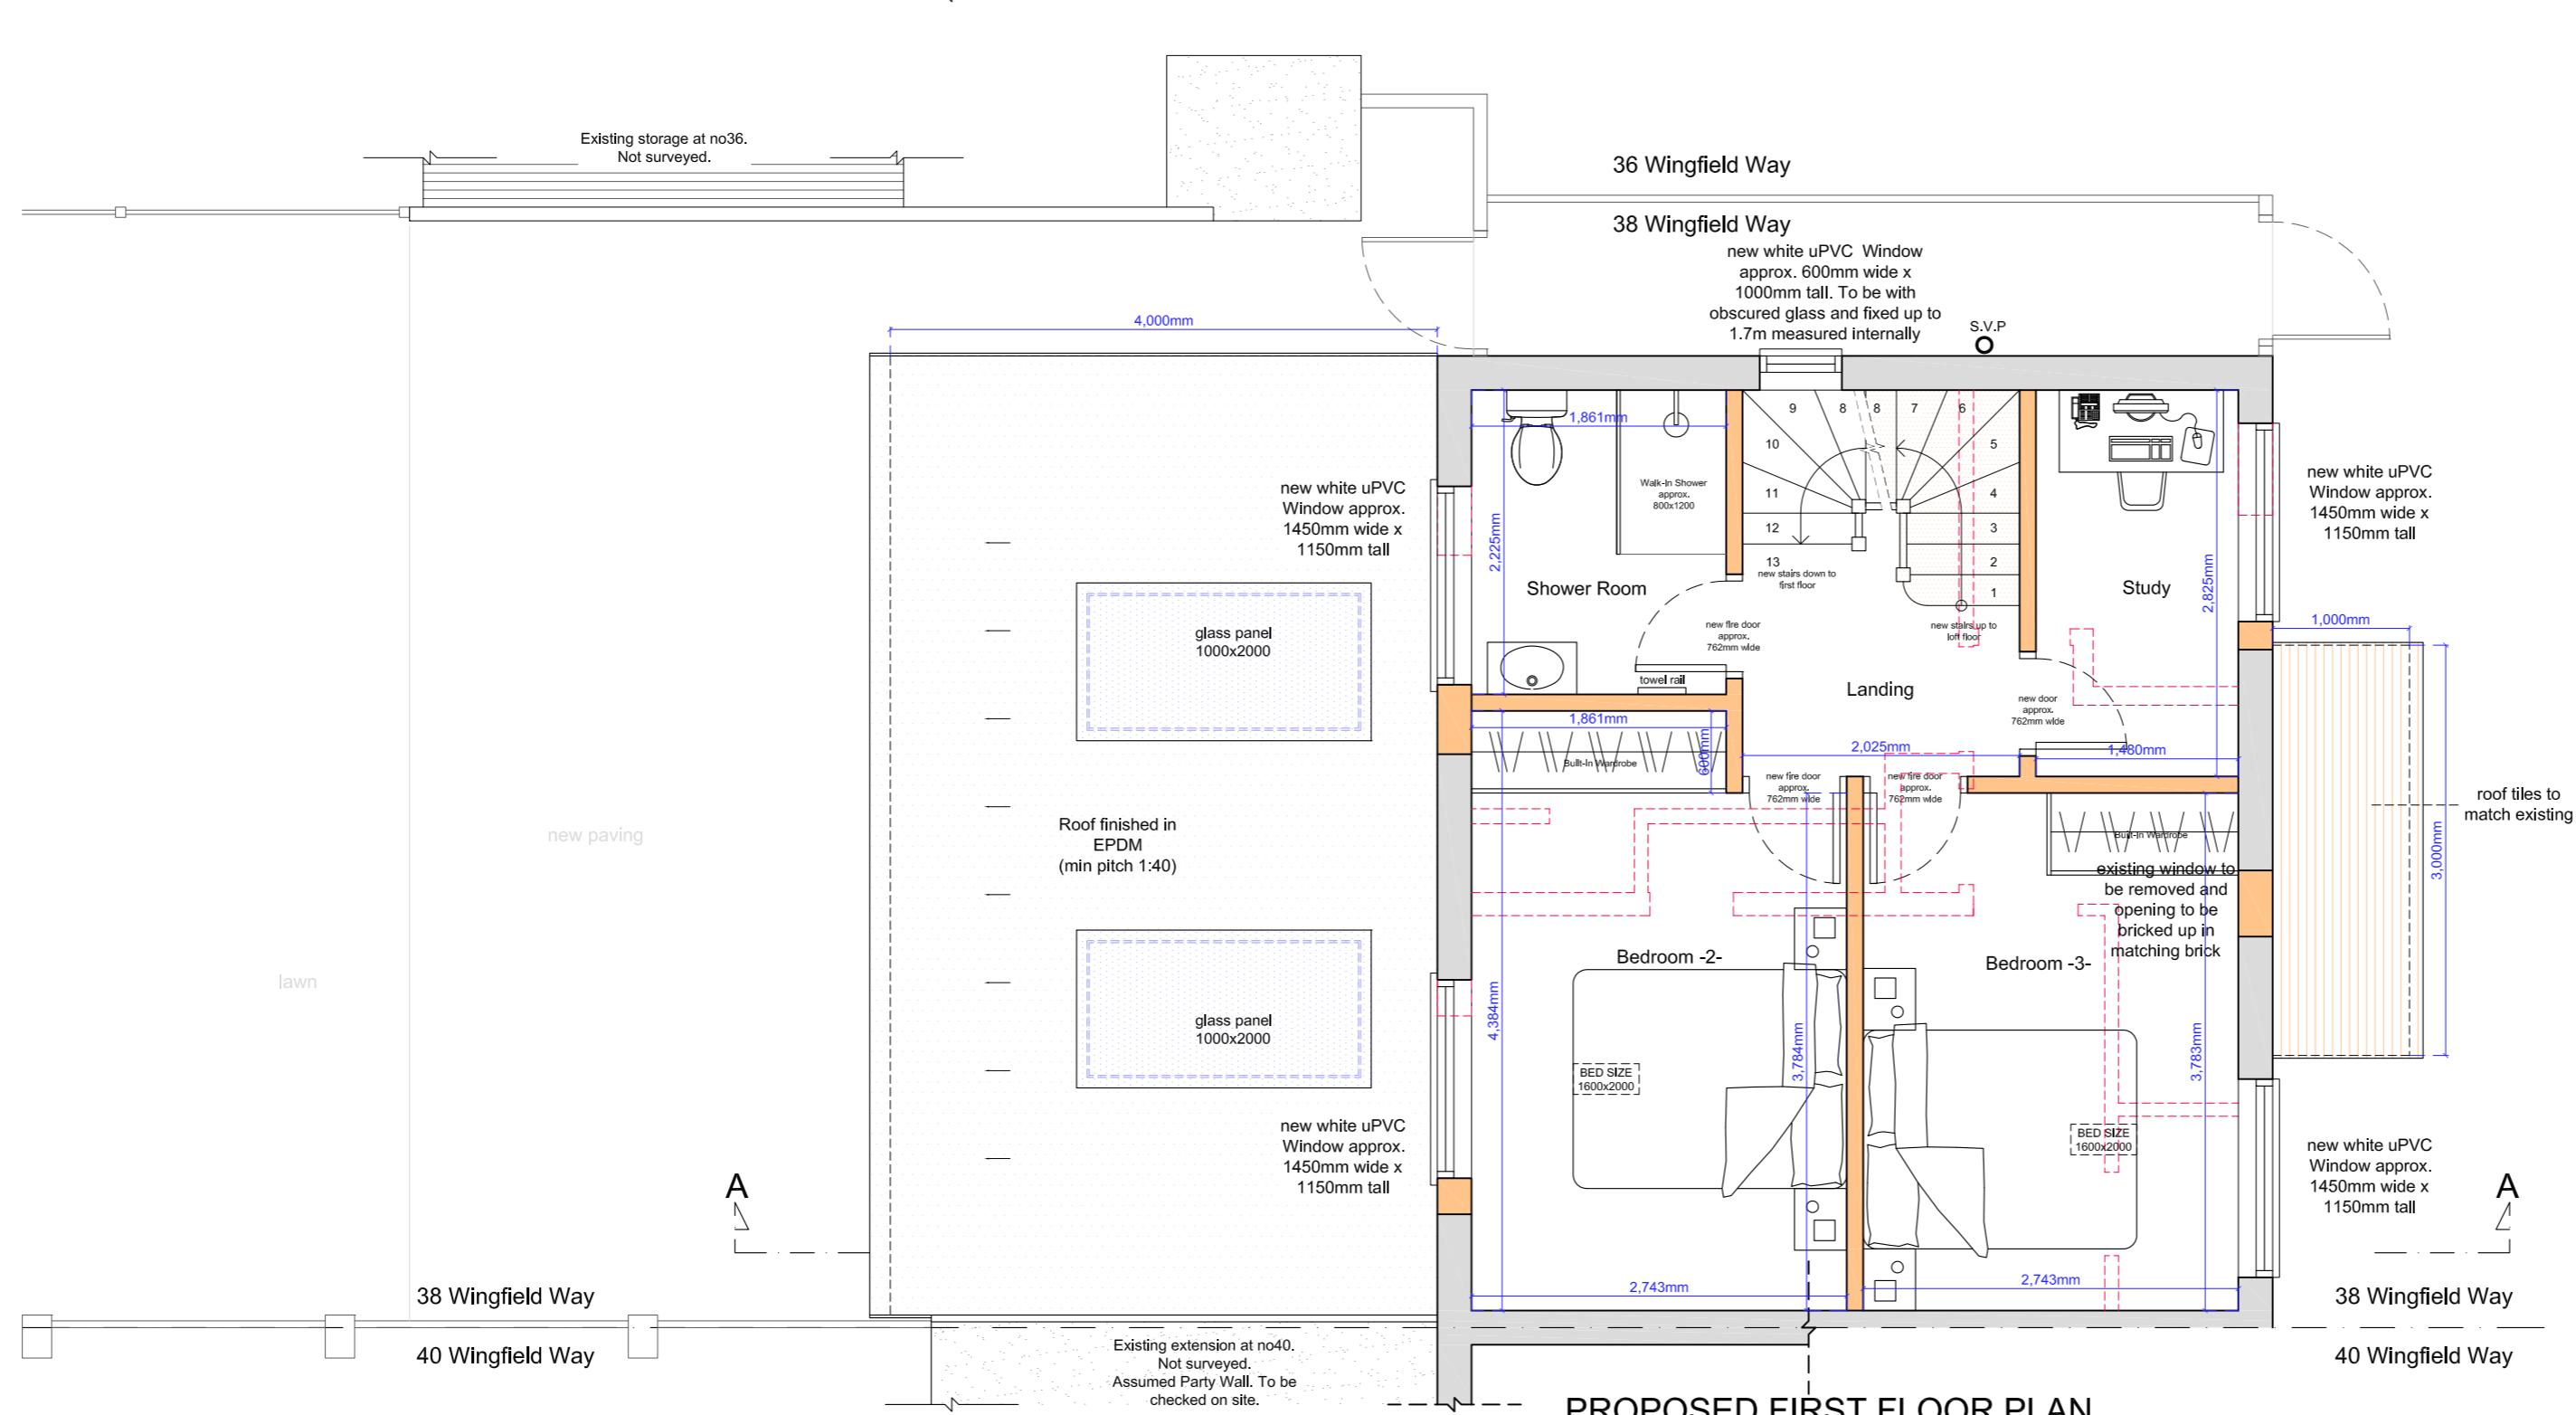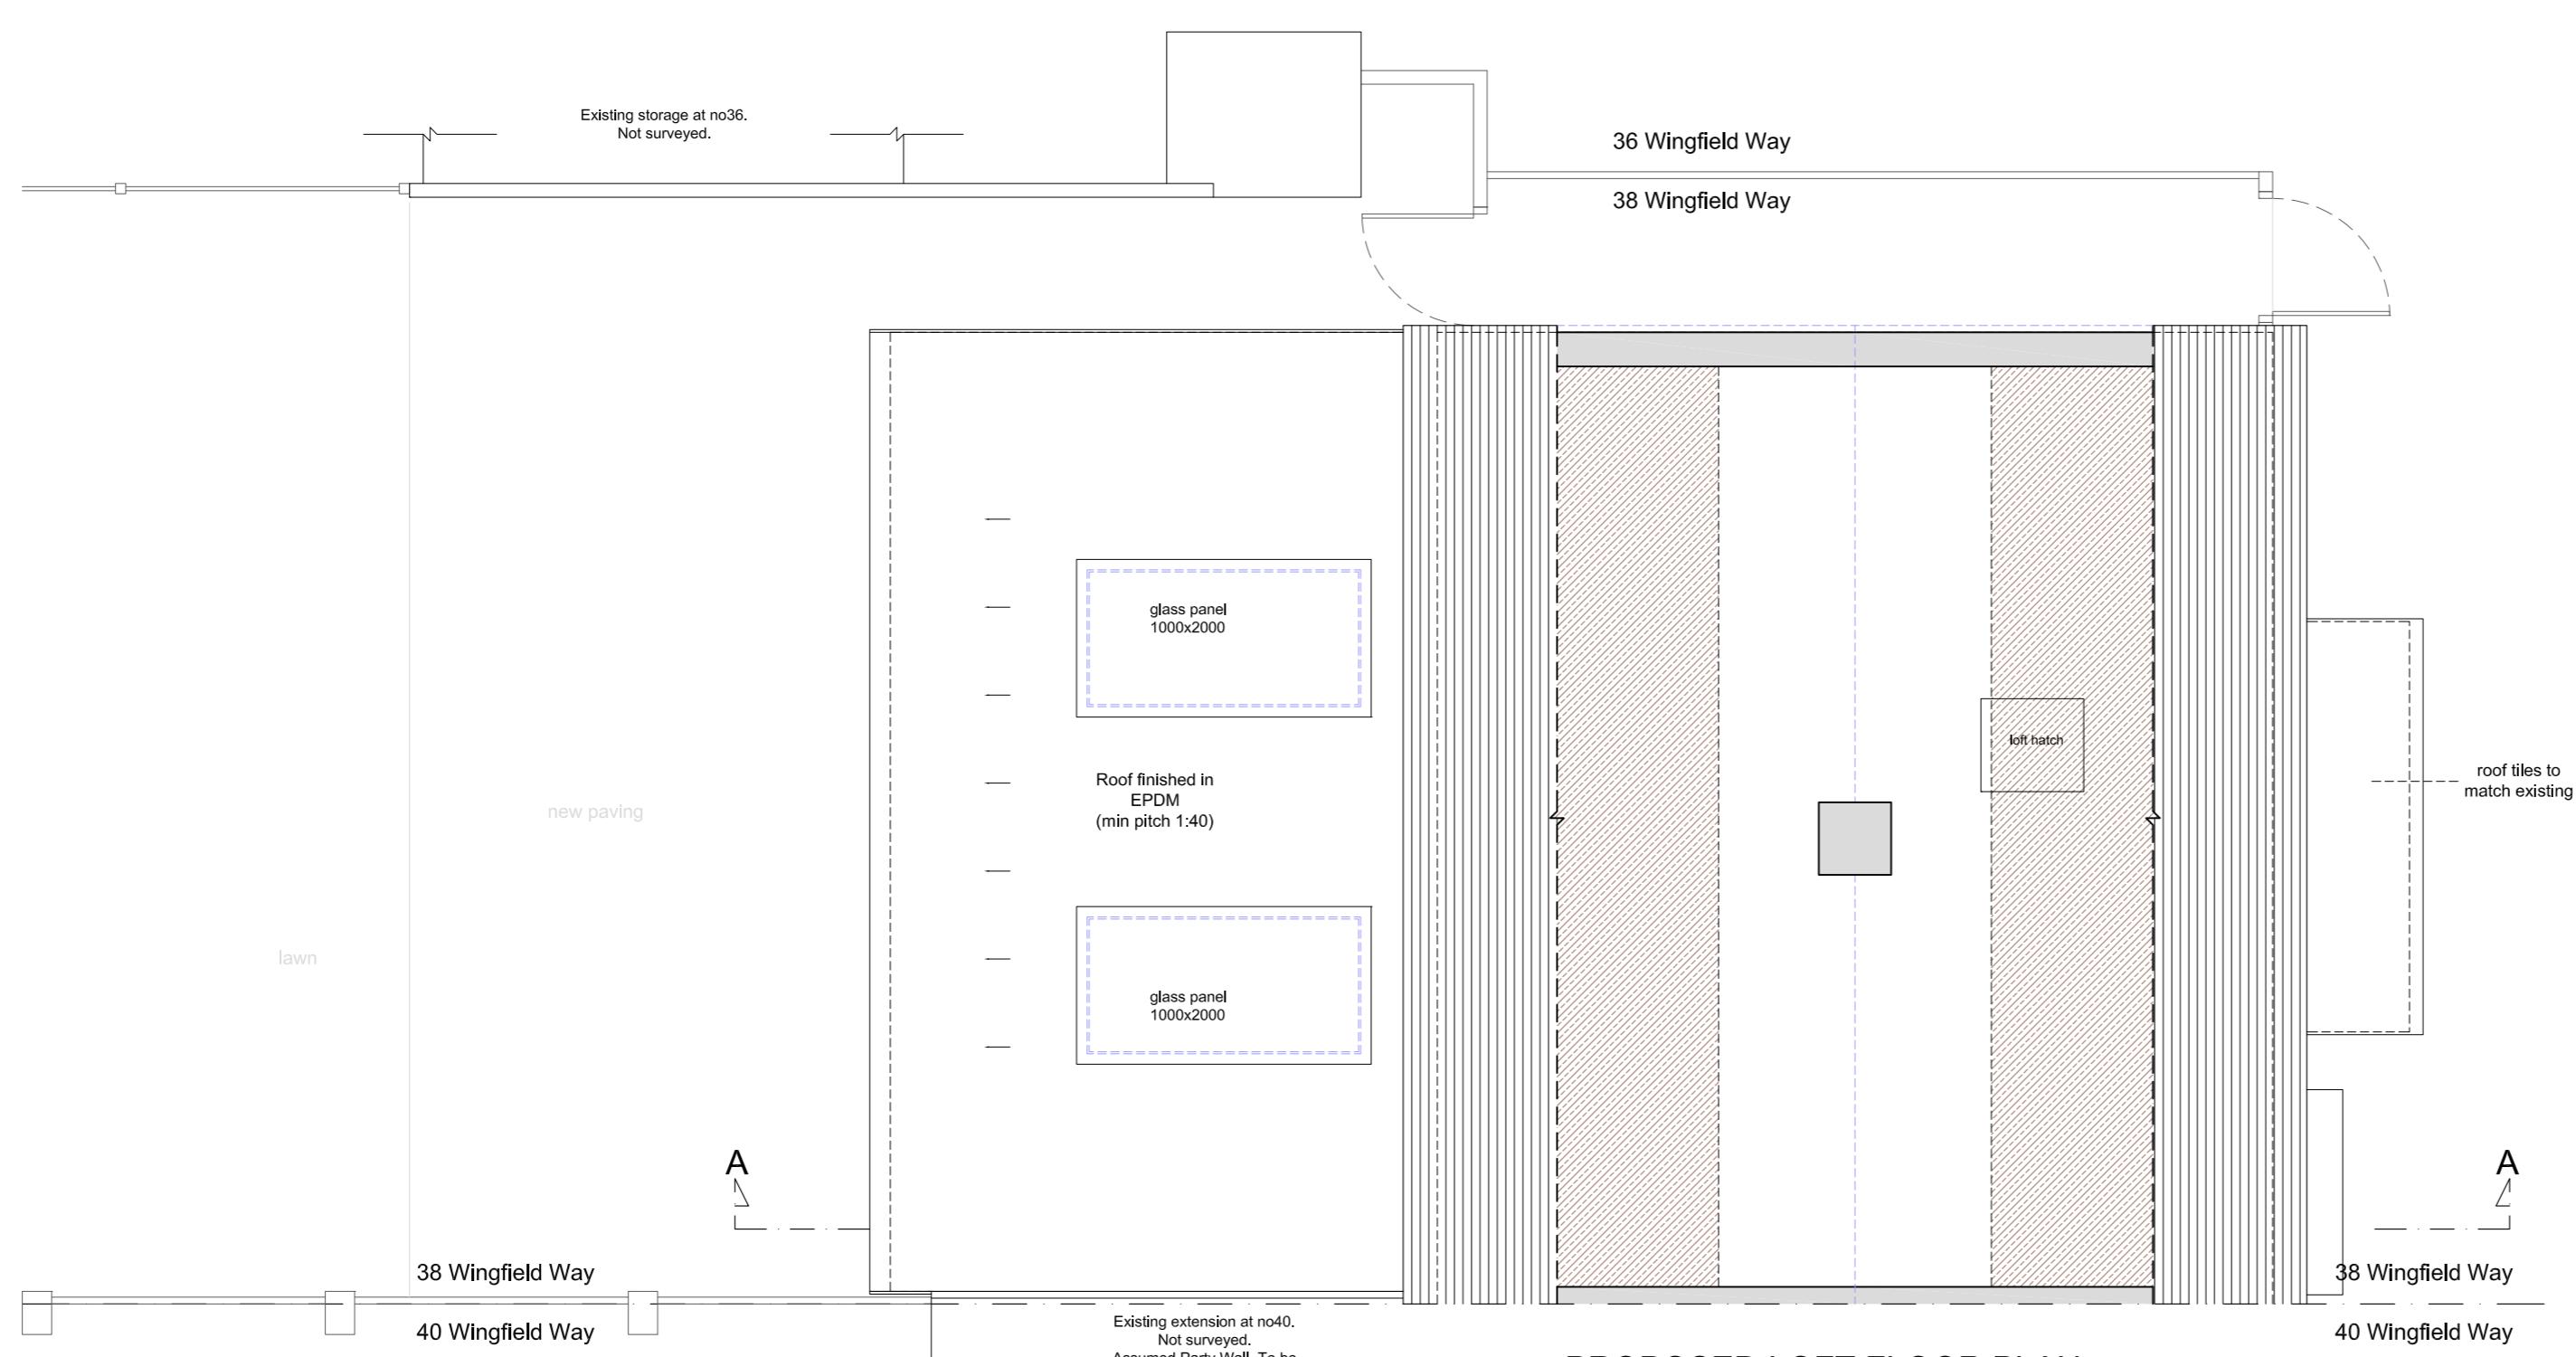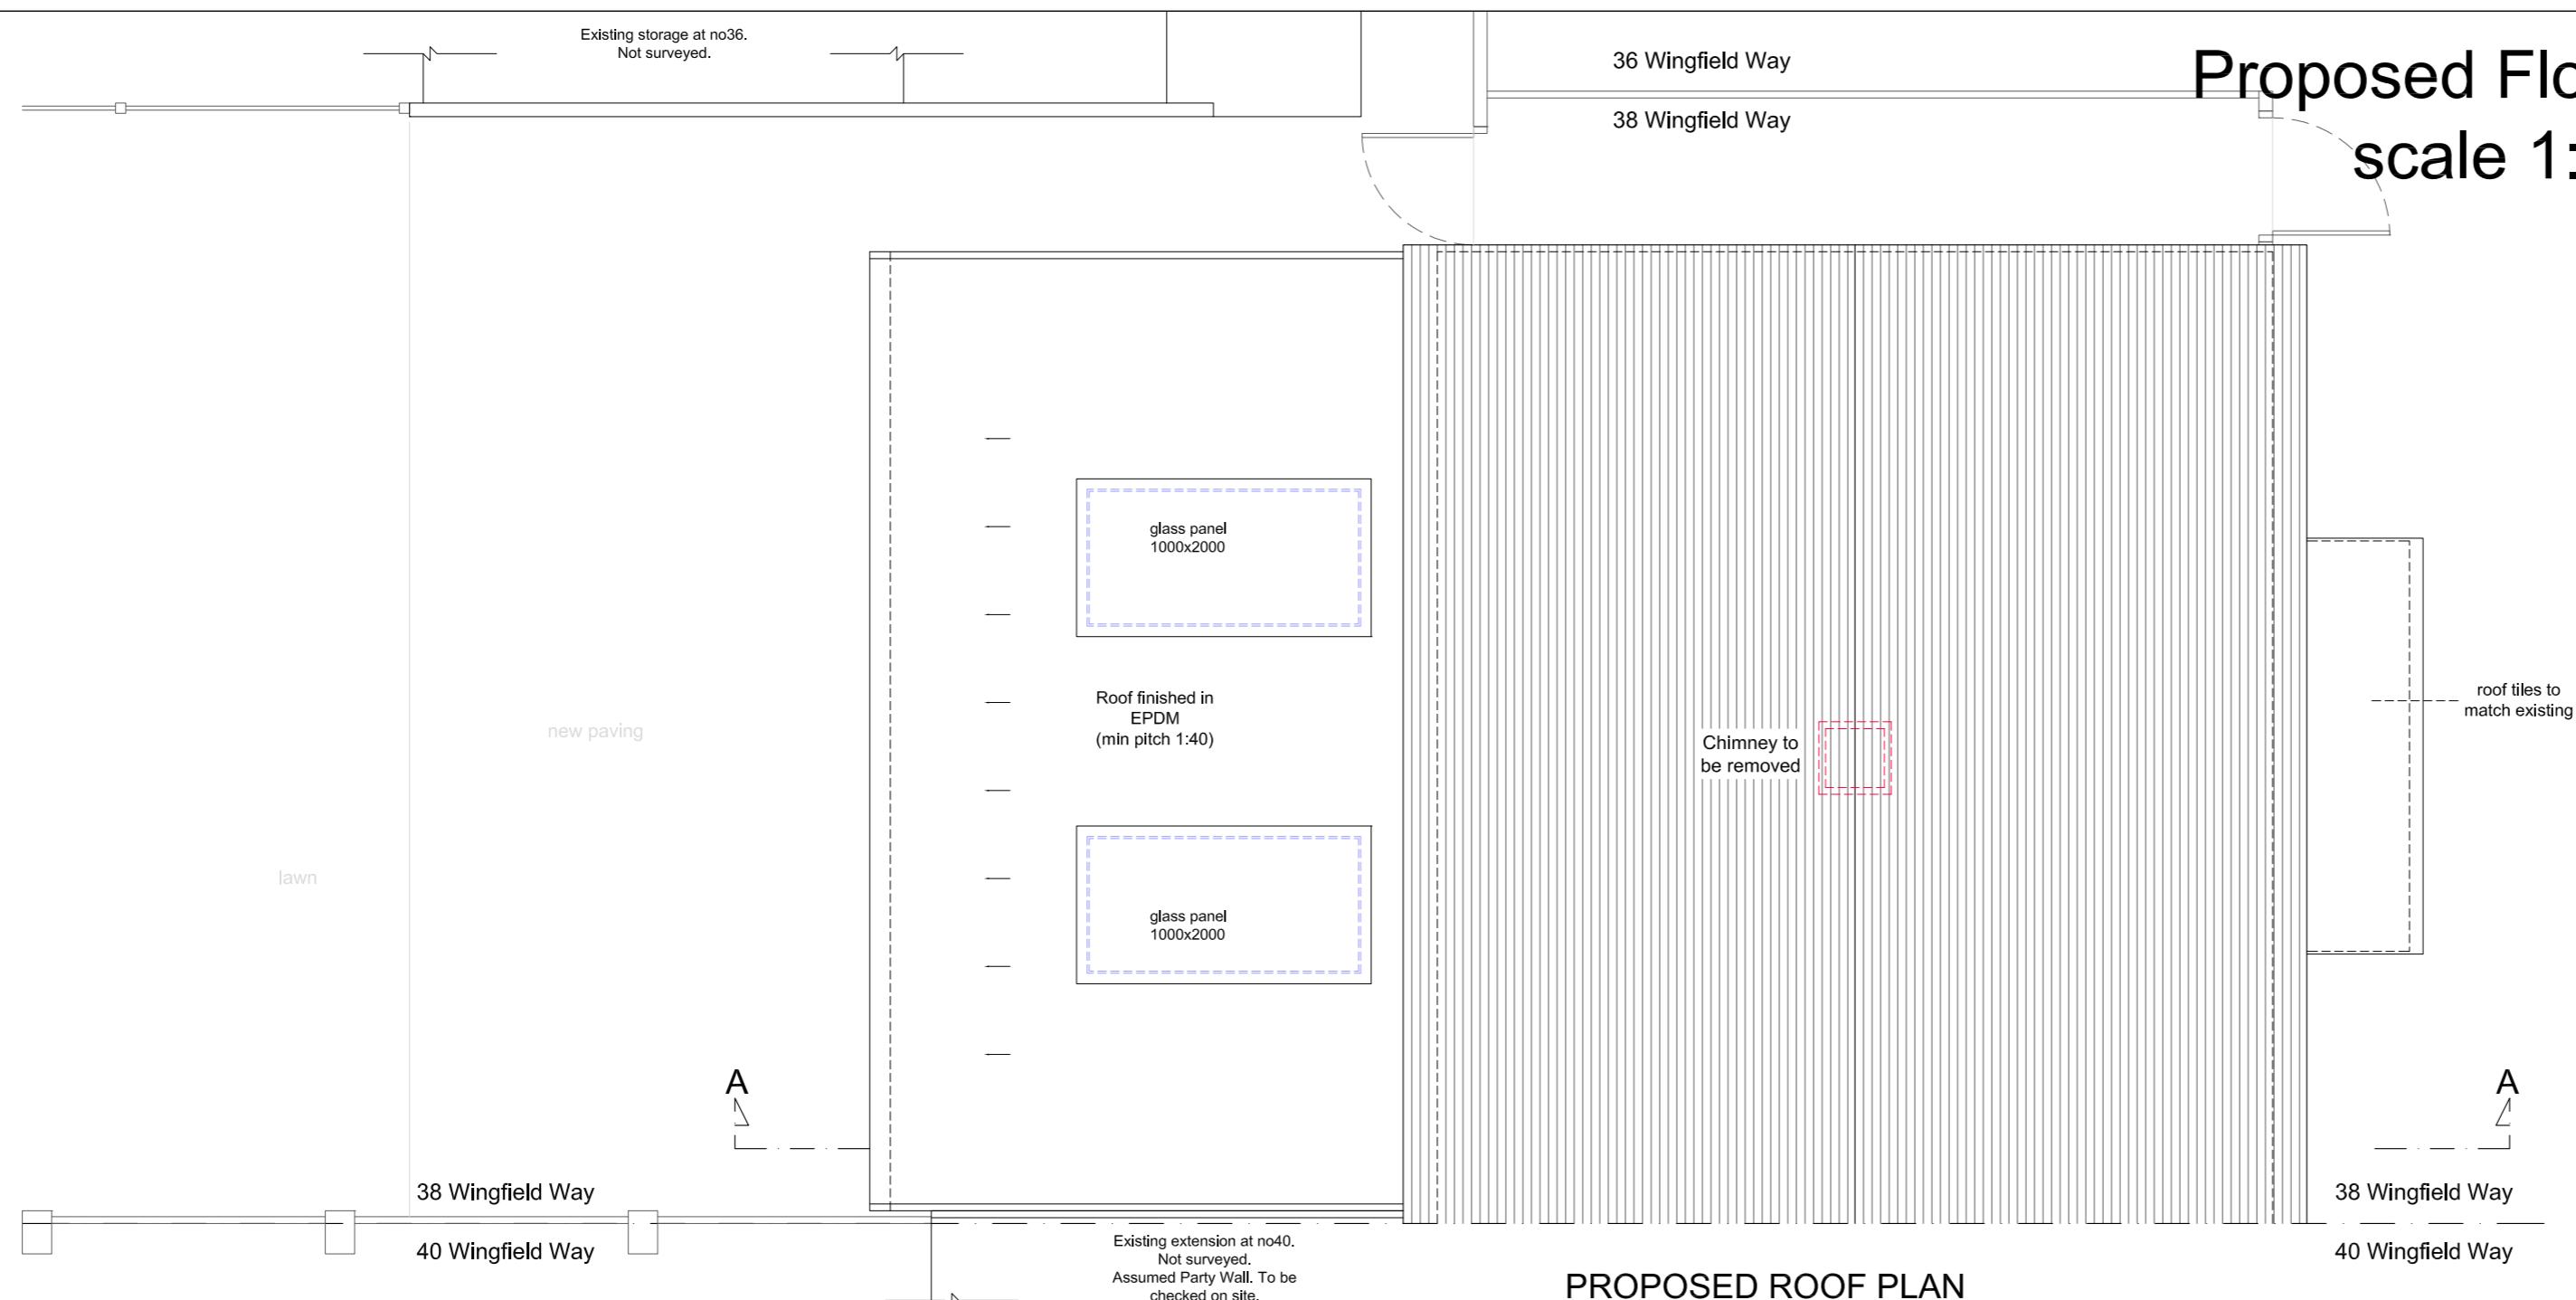


studio			
136 architects			
6 The Broadway, Wembley, Middlesex, HA9 8JT			
Tel/Fax 020 8907 7131 e-mail: info@studio136.co.uk			
Project			
SINGLE STOREY REAR EXTENSION, FRONT PORCH, CHIMNEY REMOVAL AND WINDOWS REPLACEMENT A 38 WINGFIELD WAY RUISLIP HA4 6RH			
Client Salam Koprapu 38 WINGFIELD WAY RUISLIP HA4 6RH			
Drawing Title PROPOSED FLOOR PLANS			
Scale 1:50@A1	Drawn -	Checked -	Authorised -
3rd June 2024 - - -			
Drawing Number ST_24_38WINGFIELD_plan_04		Rev C	

Proposed Front & Side Elevation -B- _ scale 1:50 @ A1

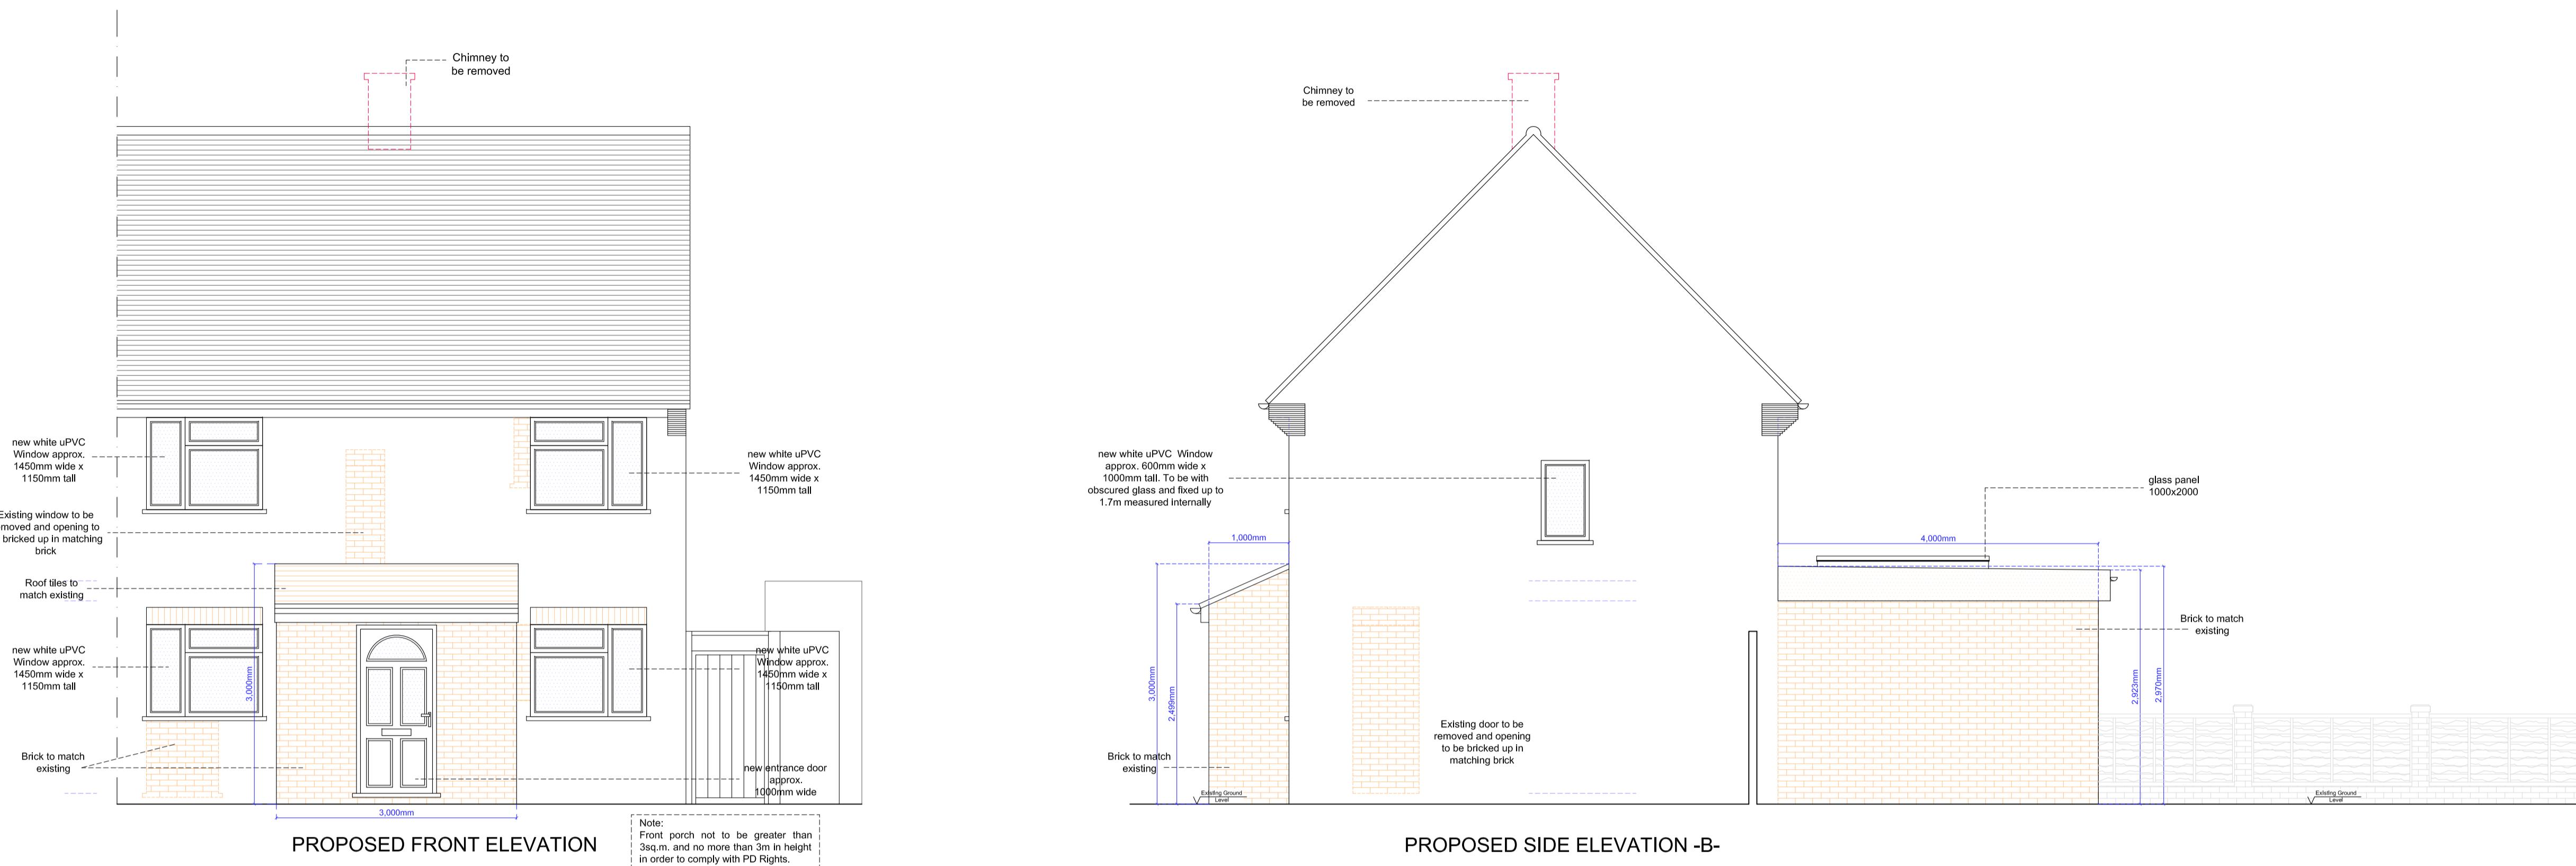

Proposed Rear & Side Elevation -A- _ scale 1:50 @ A1

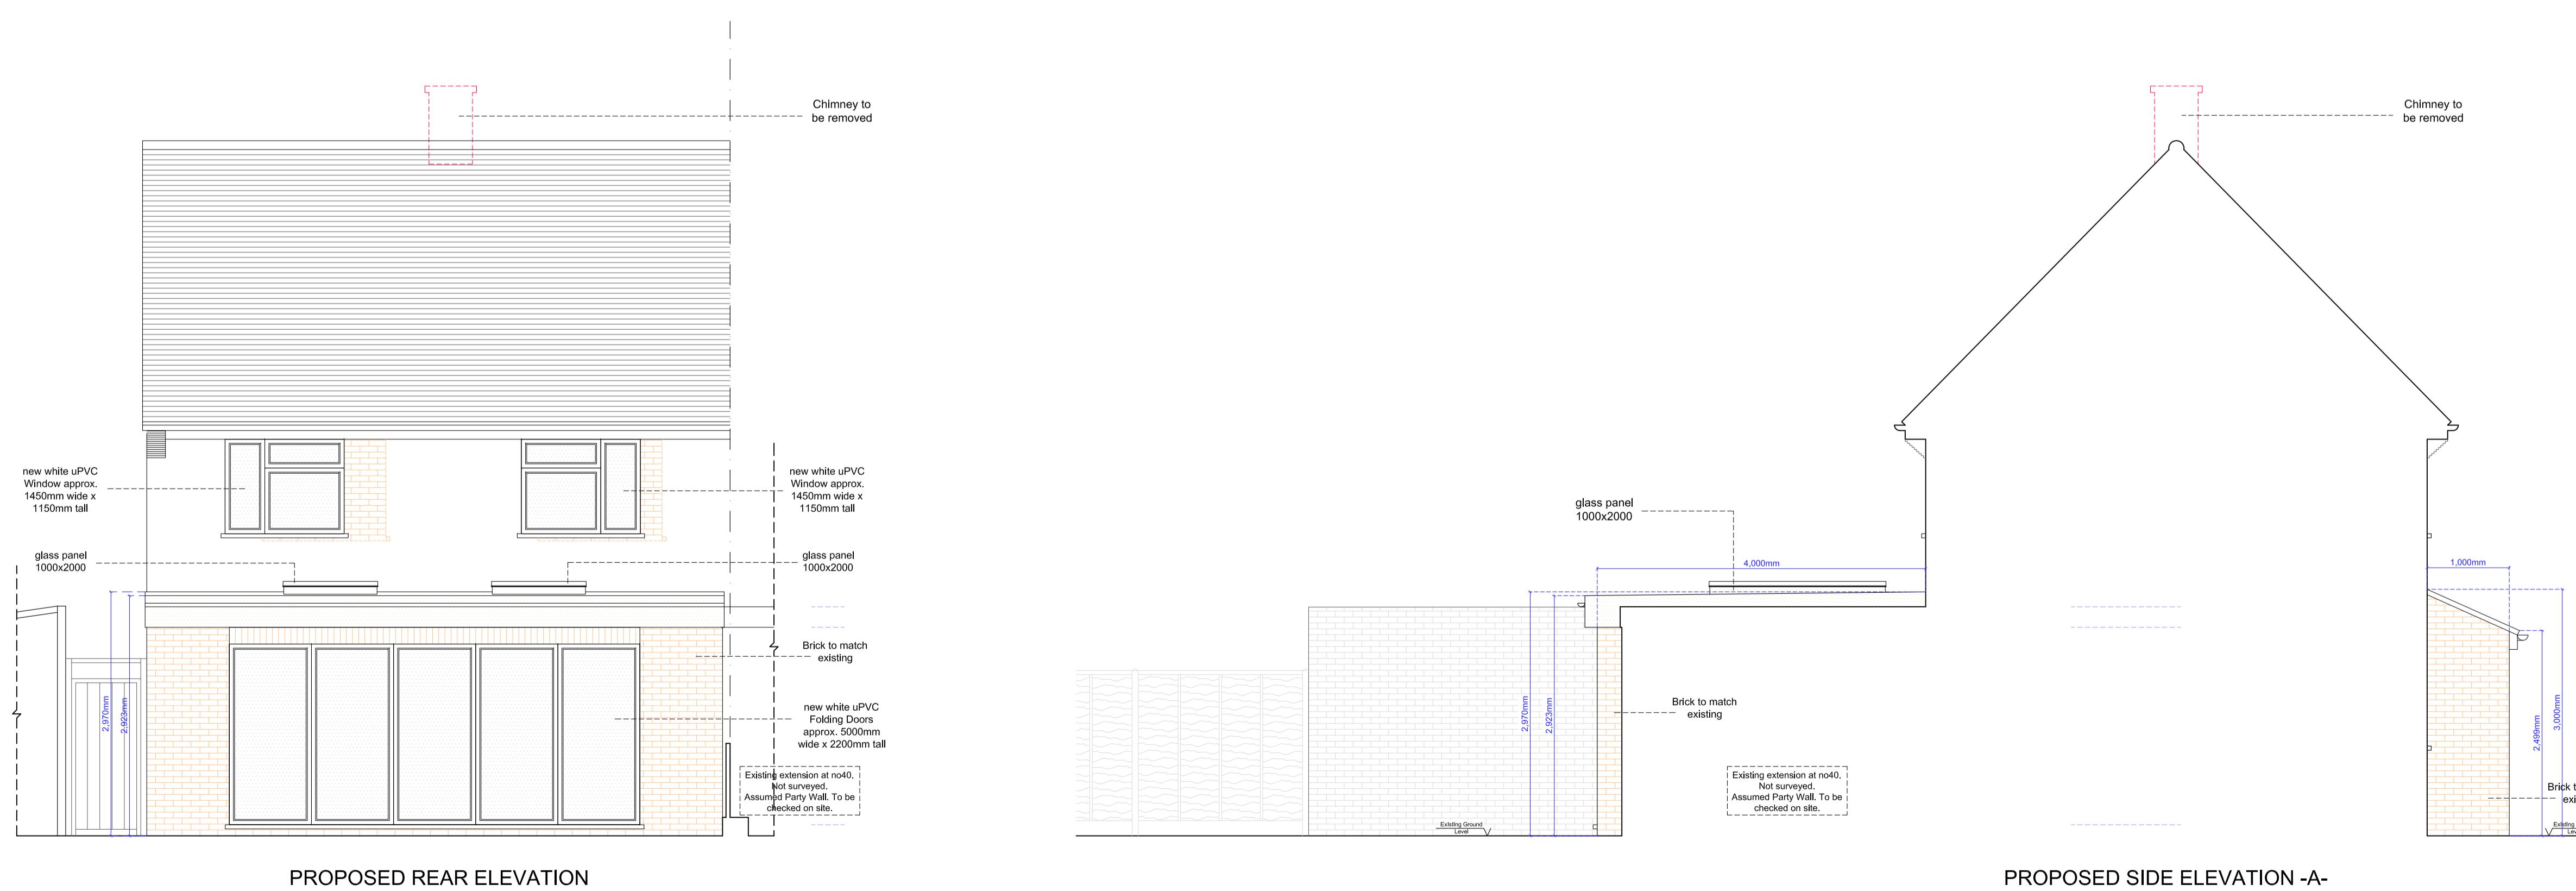

Copyright © Studio136 Architects Ltd
This drawing is the property of Studio136 Architects Ltd is the subject of Intellectual Property Rights including copyright and design right and shall not be reproduced, copied, loaned or submitted to any other party without the written consent of Studio136 Architects Ltd.
Any discrepancies to be reported to Studio136 Architects Ltd prior to setting out or ordering of any materials.

Notes:

- All new materials to match existing.
- All new side windows to be obscure-glazed and fixed shut up to 1.7m above internal floor level.
- All roof lights placed on the existing roof slope should not project by more than 150mm.
- Proposed staircase is shown as a guide. Exact layout and dimensions is to be confirmed by the staircase company and the Building Control on site.
- New casement window sizes to be confirmed with client on site.
- Plans may change after Contract is Signed subject to Final Design and Specific Structural Engineer Specifications.
- The Contractor should check all dimensions on site prior to ordering materials or fitting any steel beams/timber joists.
- Exact position and size of all chimney stacks/breasts to be confirmed on site prior to ordering materials. In case the proposed structure is affected, the Contractor should seek report back to the Engineer or Architect.

General Notes on Layout and Furniture:

Please note furniture, beds, kitchens and cupboard shown are for illustration purposes only and are Not Included in the Contract UNLESS PREVIOUSLY AGREED and/or OTHERWISE SPECIFIED on plans.

KEYS

	Head height < 1.8m
	demolition
	Cavity Walls
	Proposed
	Original

0 1m 2m 3m 4m 5m

Scale Bar @1:100

0 1m 2m 3m

Scale Bar @1:50



SINGLE STOREY REAR EXTENSION, FRONT PORCH, CHIMNEY REMOVAL AND WINDOWS REPLACEMENT A
38 WINGFIELD WAY
RUISLIP
HA4 6RH


Client
Sairam Kopparu
38 WINGFIELD WAY
RUISLIP
HA4 6RH

Drawing Title
PROPOSED ELEVATIONS

Scale Drawn Checked Authorised
1:50@A1 - - -

3rd June 2024
Drawing Number
ST_24_38WINGFIELD_plan_05 Rev
C

Proposed Section A-A _ Scale 1:50 @ A2

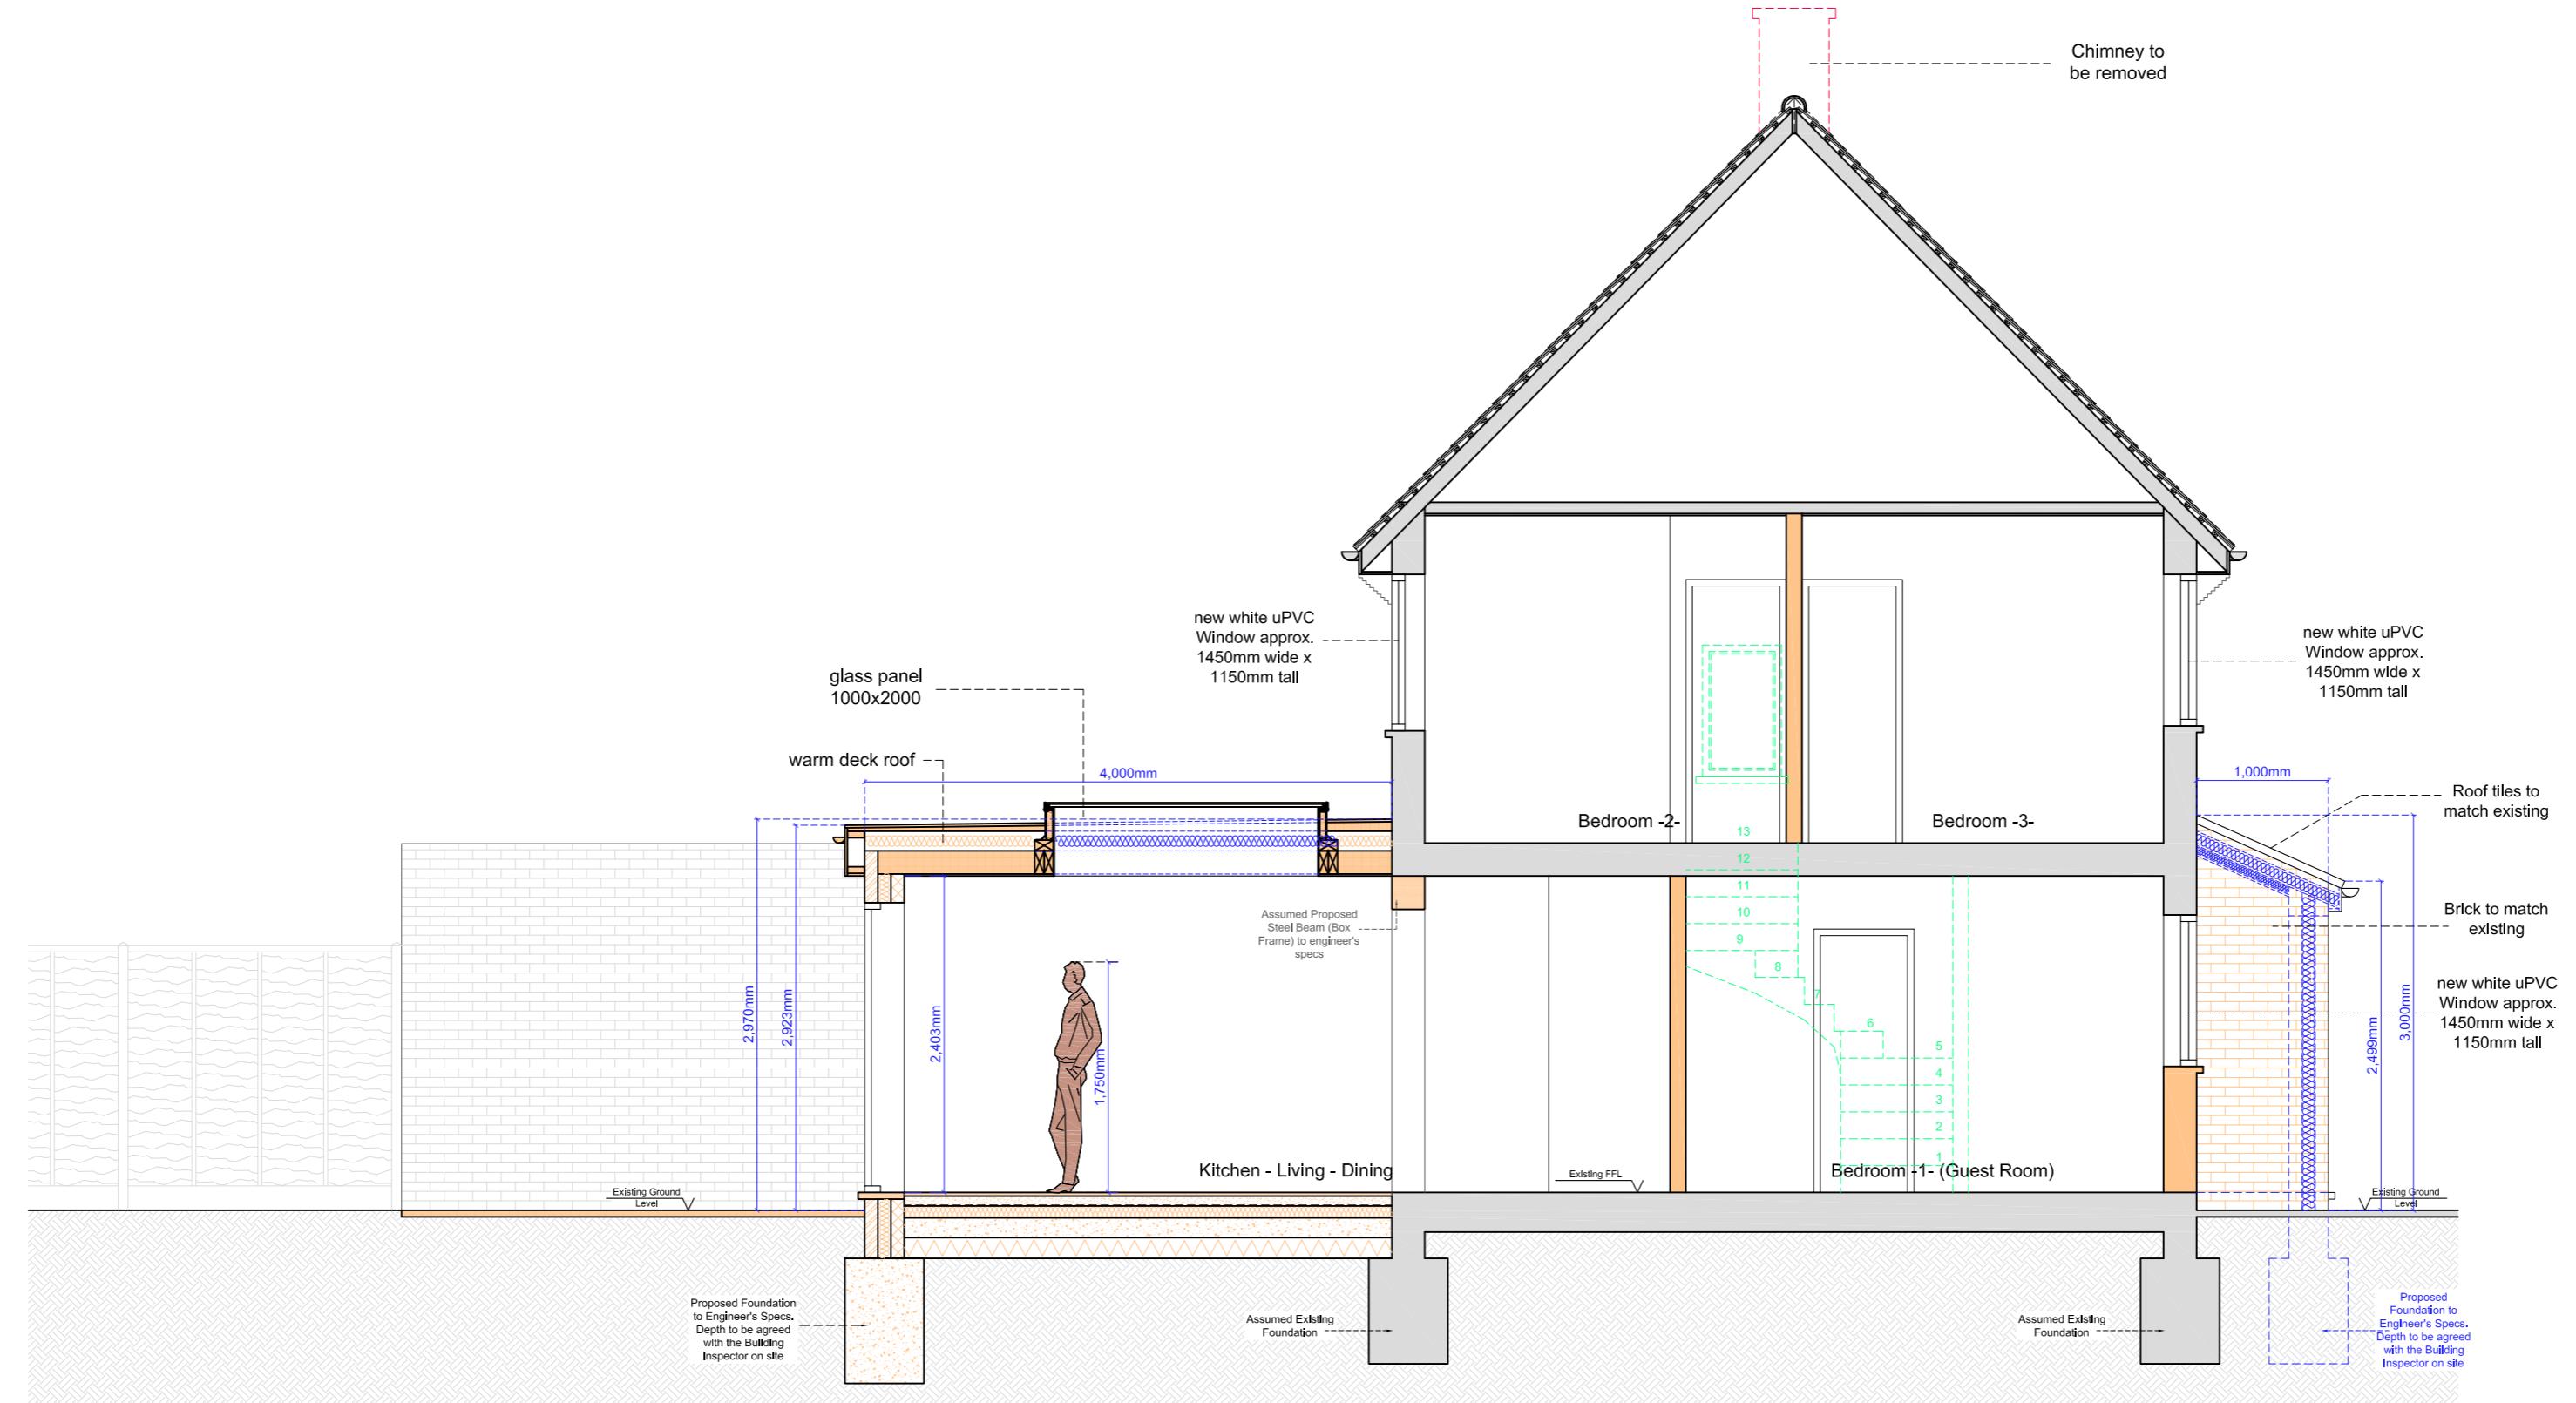

PROPOSED SECTION A-A

0 1m 2m 3m 4m 5m
Scale Bar @1:100

0 1m 2m 3m
Scale Bar @1:50

Copyright © Studio136 Architects Ltd
This drawing which is the property of Studio136 Architects Ltd is the subject of Intellectual Property Rights including copyright and design right and shall not be reproduced, copied, loaned or submitted to any other party without the written consent of Studio136 Architects Ltd.
Any discrepancies to be reported to Studio136 Architects Ltd prior to setting out or ordering of any materials.

Notes:

- All new materials to match existing.
- All new side windows to be obscure-glazed and fixed shut up to 1.7m above internal floor level.
- All roof lights placed on the existing roof slope should not project by more than 150mm.
- Proposed staircase is shown as a guide. Exact layout and dimensions is to be confirmed by the staircase company and the Building Control on site.
- New casement window sizes to be confirmed with client on site.
- Plans may change after Contract is Signed subject to Final Design and Specific Structural Engineer Specifications.
- The Contractor should check all dimensions on site prior to ordering materials or fitting any steel beams/timber joists.
- Exact position and size of all chimney stacks/brackets to be confirmed on site prior to ordering materials. In case the proposed structure is affected, the Contractor should seek report back to the Engineer or Architect.

General Notes on Layout and Furniture:
Please note furniture, beds, kitchens and cupboards shown are for illustration purposes only and are Not Included in the Contract UNLESS PREVIOUSLY AGREED and/or OTHERWISE SPECIFIED on plans.

KEYS

Head height < 1.8m
demolition
Cavity Walls
Proposed
Original

studio
136 **architects**
6 The Broadway, Wembley, Middlesex, HA9 8JT
Tel/Fax: 020 8907 7131 e-mail: info@studio136.co.uk

Project

SINGLE STOREY REAR EXTENSION, FRONT PORCH,
CHIMNEY REMOVAL AND WINDOWS REPLACEMENT A
38 WINGFIELD WAY
RUISLIP
HA4 6RH

Client
Sairam Koprapu
38 WINGFIELD WAY
RUISLIP
HA4 6RH

Drawing Title
PROPOSED SECTION A-A

Scale	Drawn	Checked	Authorised
-------	-------	---------	------------

1:50@A2	-	-	-
---------	---	---	---

3rd June 2024		-	-
---------------	--	---	---

Drawing Number	Rev
----------------	-----

ST_24_38WINGFIELD_plan_06	C
---------------------------	---