

Existing Floor Plans

scale 1:50 @ A1

Copyright © Studio136 Architects Ltd

This drawing which is the property of Studio136 Architects Ltd is the subject of Intellectual Property Rights including copyright and design and shall not be reproduced, copied, loaned or submitted to any other party without the written consent of Studio136 Architects Ltd.

Any discrepancies to be reported to Studio136 Architects Ltd prior to setting out or ordering of any materials.

Notes:

All new materials to match existing.

All new side windows to be obscure-glazed and fixed shut up to 1.7m above internal floor level.

All roof lights placed on the existing roof slope should not project by more than 150mm.

Proposed staircase is shown as a guide. Exact layout and dimensions is to be confirmed by the staircase company and the Building Control on site.

New casement window sizes to be confirmed with client on site.

Plans may change after Contract is Signed subject to Final Design and Specific Structural Engineer Specifications.

The Contractor should check all dimensions on site prior to ordering materials or fitting any steel beams/timber joists.


Exact position and size of all chimney stacks/breasts to be confirmed on site prior to ordering materials. In case the proposed structure is affected, the Contractor should seek report back to the Engineer or Architect.

General Notes on Layout and Furniture:


Please note furniture, beds, kitchens and cupboard shown are for illustration purposes only and are Not Included in the Contract UNLESS PREVIOUSLY AGREED and/or OTHERWISE SPECIFIED on plans.

KEYS


Head height < 1.8m
demolition
Cavity Walls
Proposed
Original

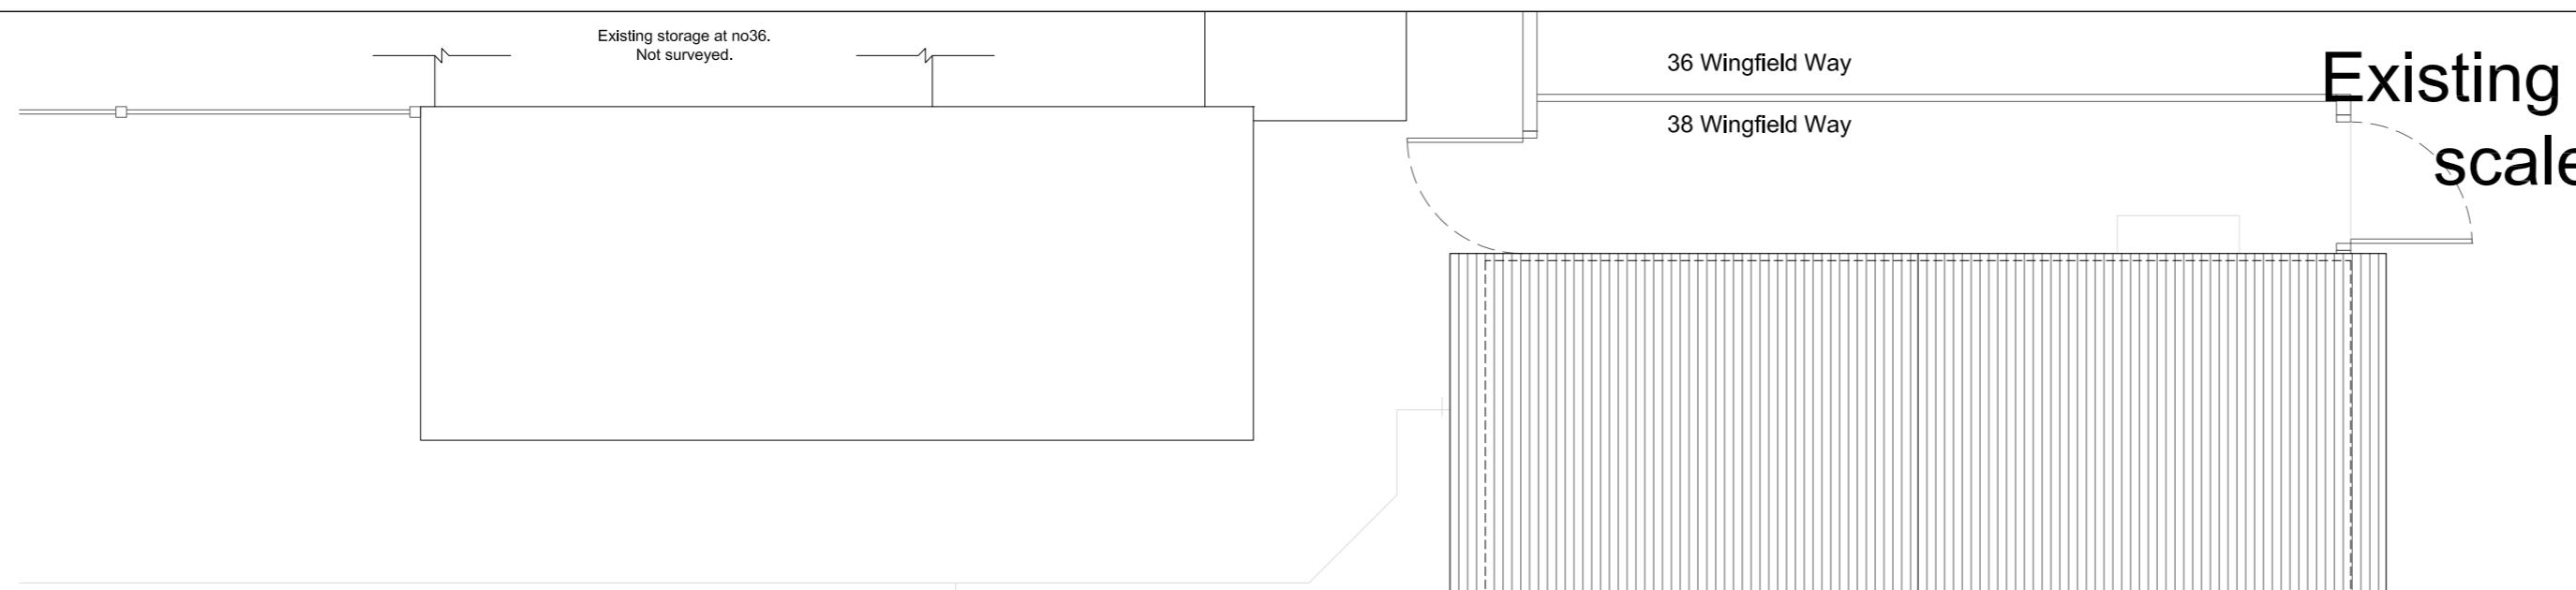


EXISTING ROOF PLAN

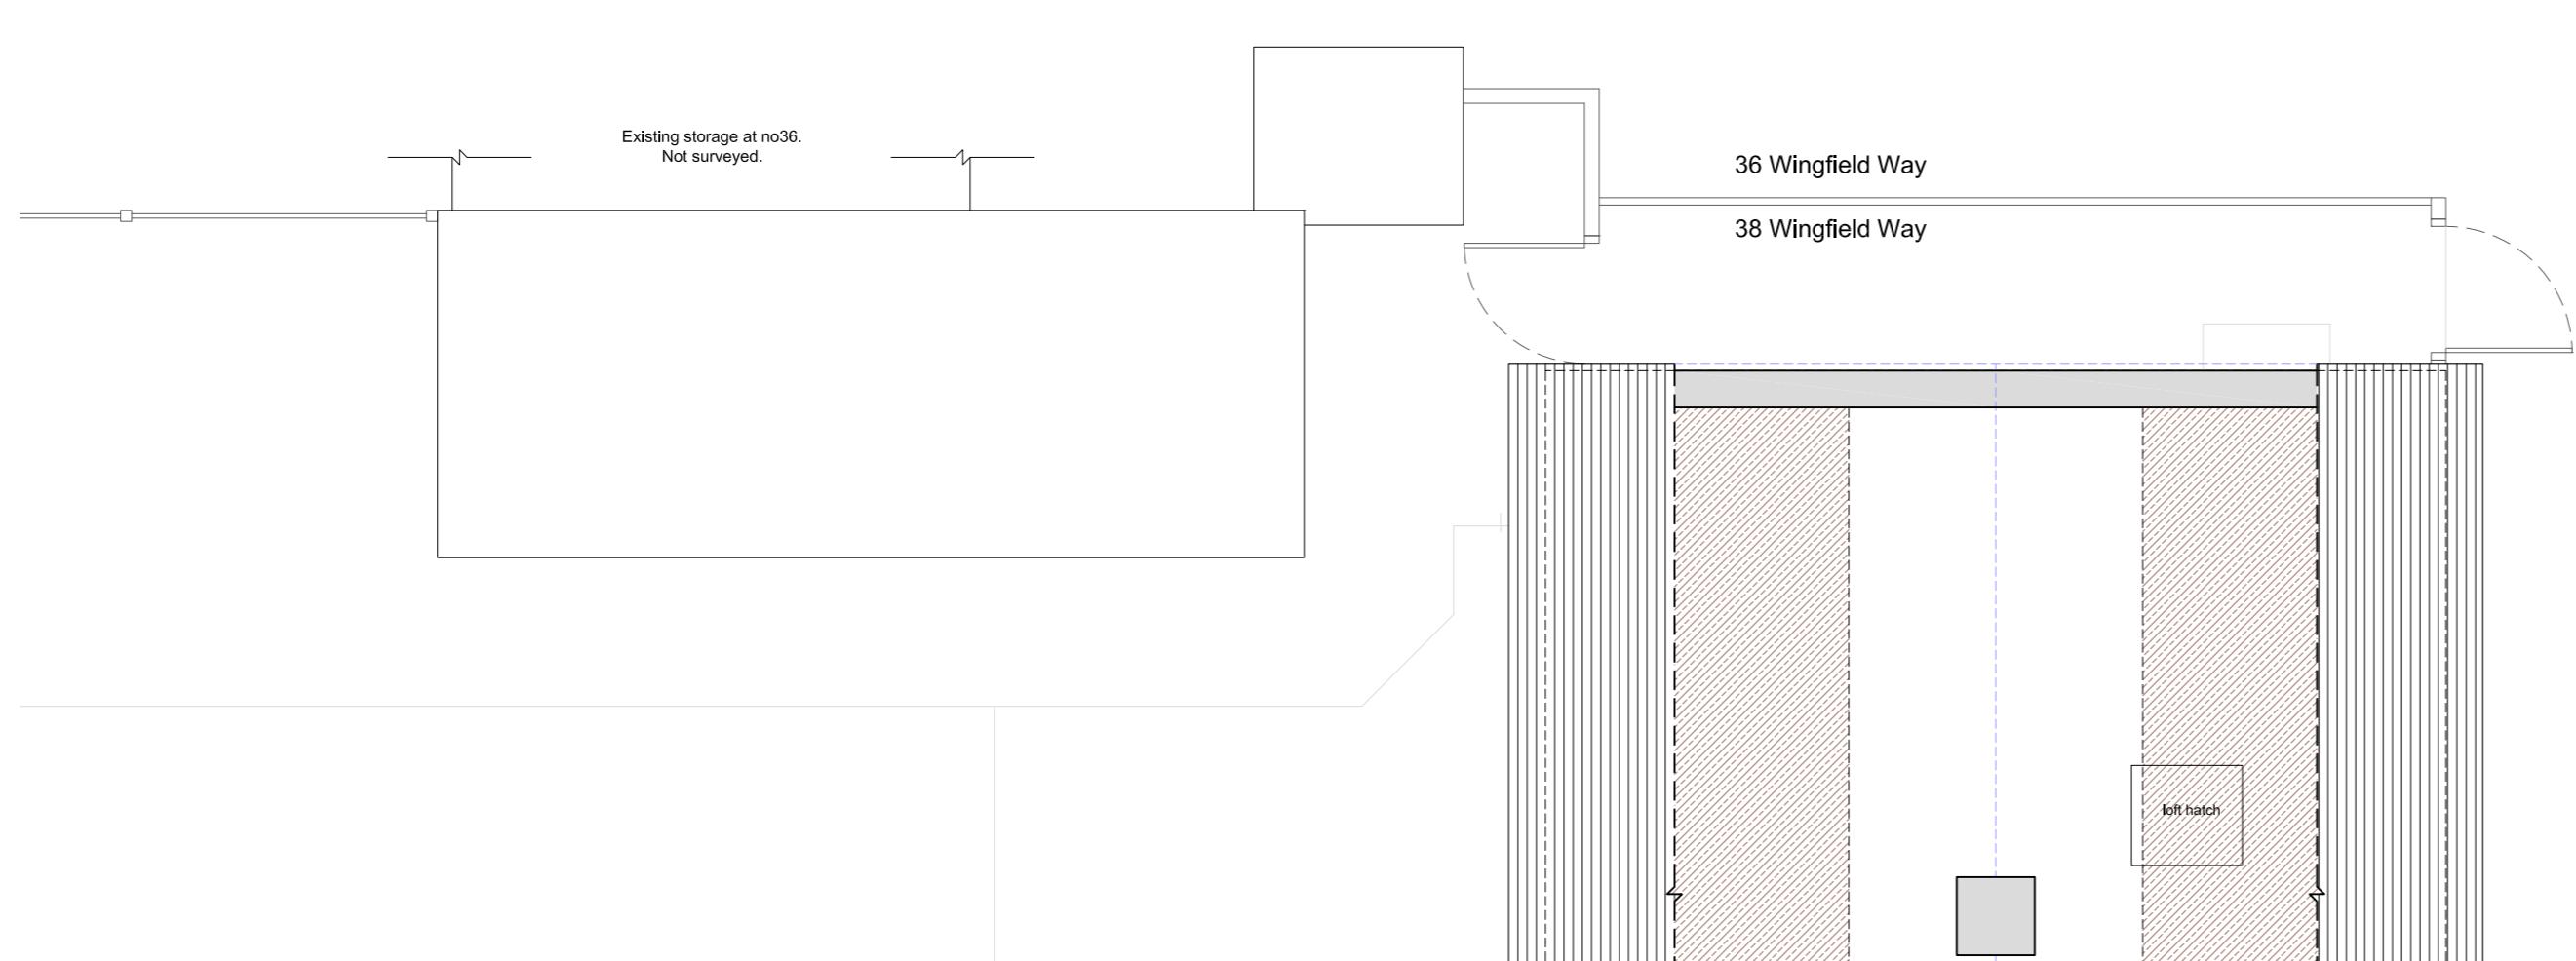

EXISTING LOFT FLOOR PLAN

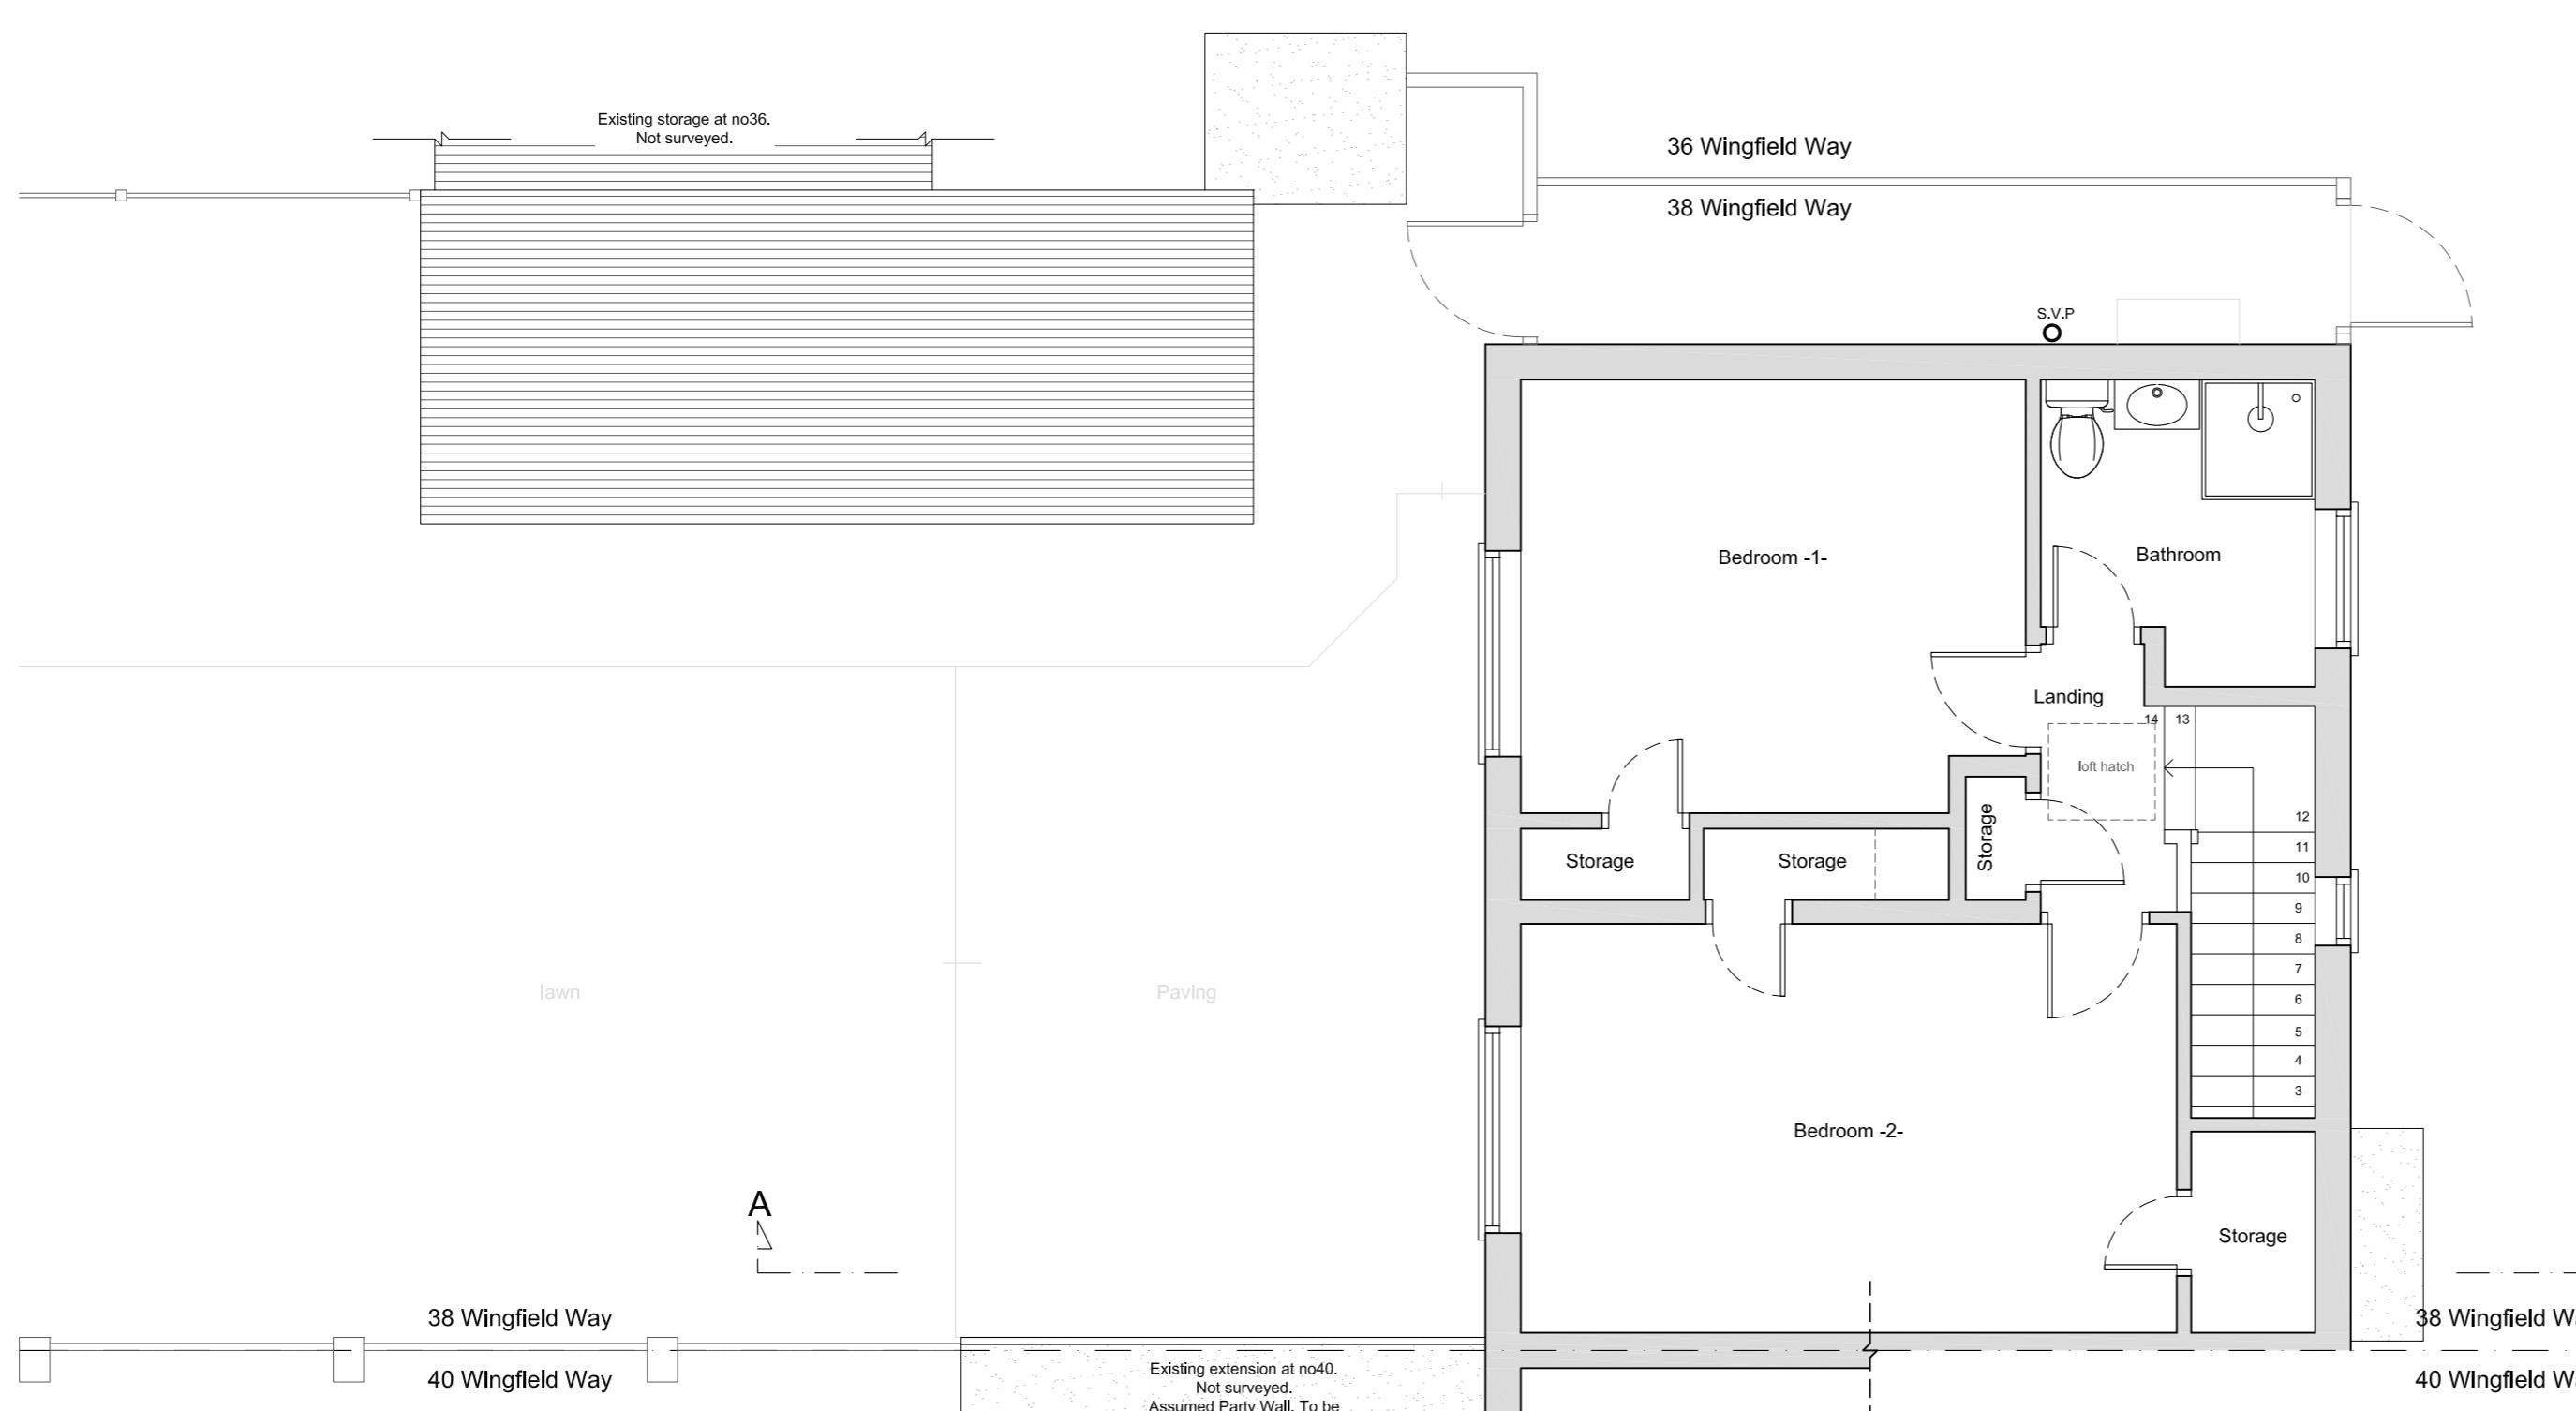

EXISTING FIRST FLOOR PLAN

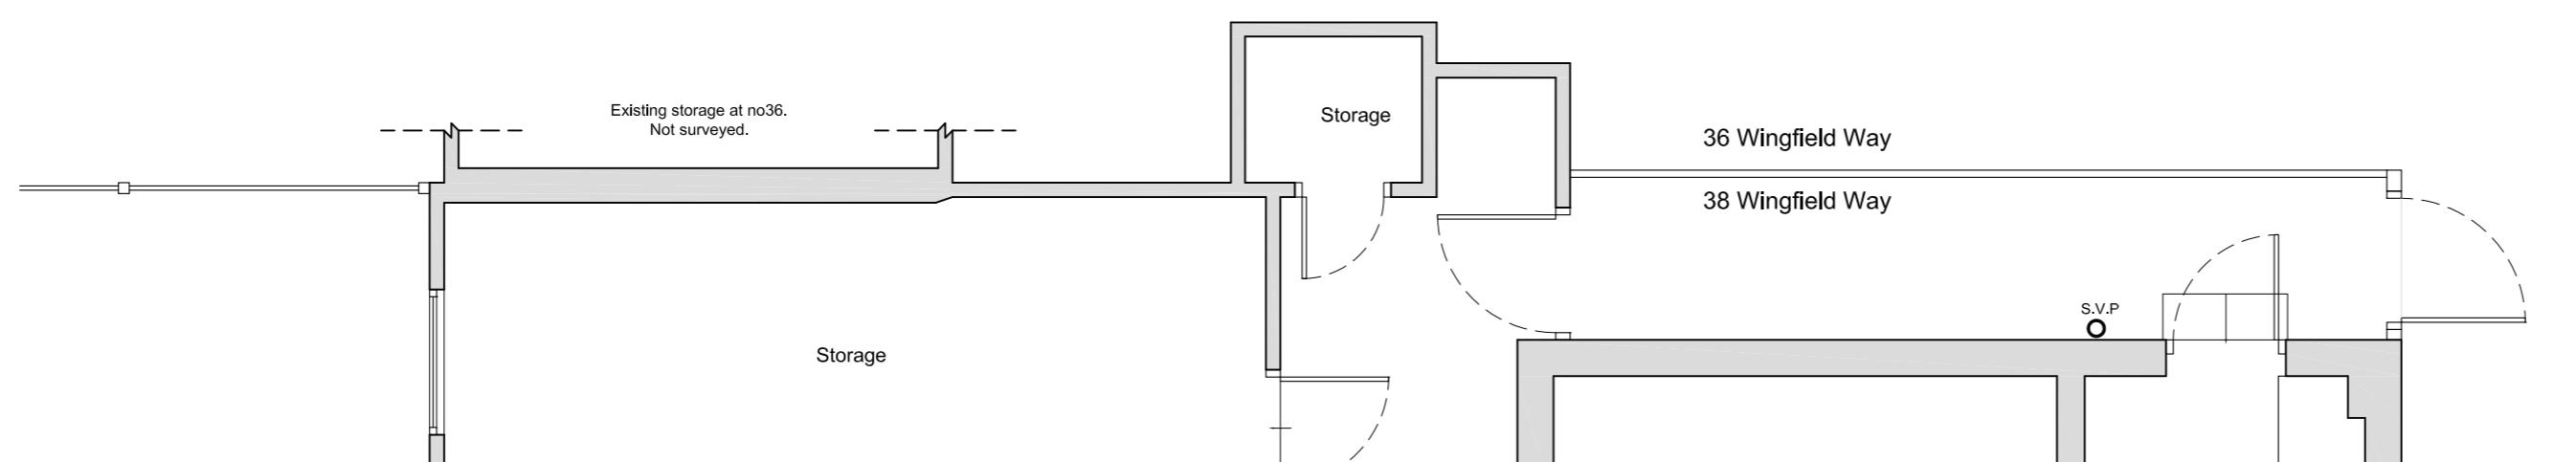

EXISTING GROUND FLOOR PLAN

0 1m 2m 3m 4m 5m
Scale Bar @1:100

0 1m 2m 3m 3m
Scale Bar @1:50

studio
136 **architects**
6 The Broadway, Wembley, Middlesex, HA9 8JT
Tel/Fax 020 8907 7131 e-mail: info@studio136.co.uk

Project

SINGLE STOREY REAR EXTENSION AT
38 WINGFIELD WAY
RUISLIP
HA4 6RH

Client
Sairam Kopparu
38 WINGFIELD WAY
RUISLIP
HA4 6RH

Drawing Title
EXISTING FLOOR PLANS


Scale 1:50@A1	Drawn —	Checked —	Authorised —
19th June 2024			

Drawing Number ST_24_38WINGFIELD_LHE_01	Rev C
--	----------

Existing Front & Side Elevation -B- _ scale 1:50 @ A1



EXISTING FRONT ELEVATION

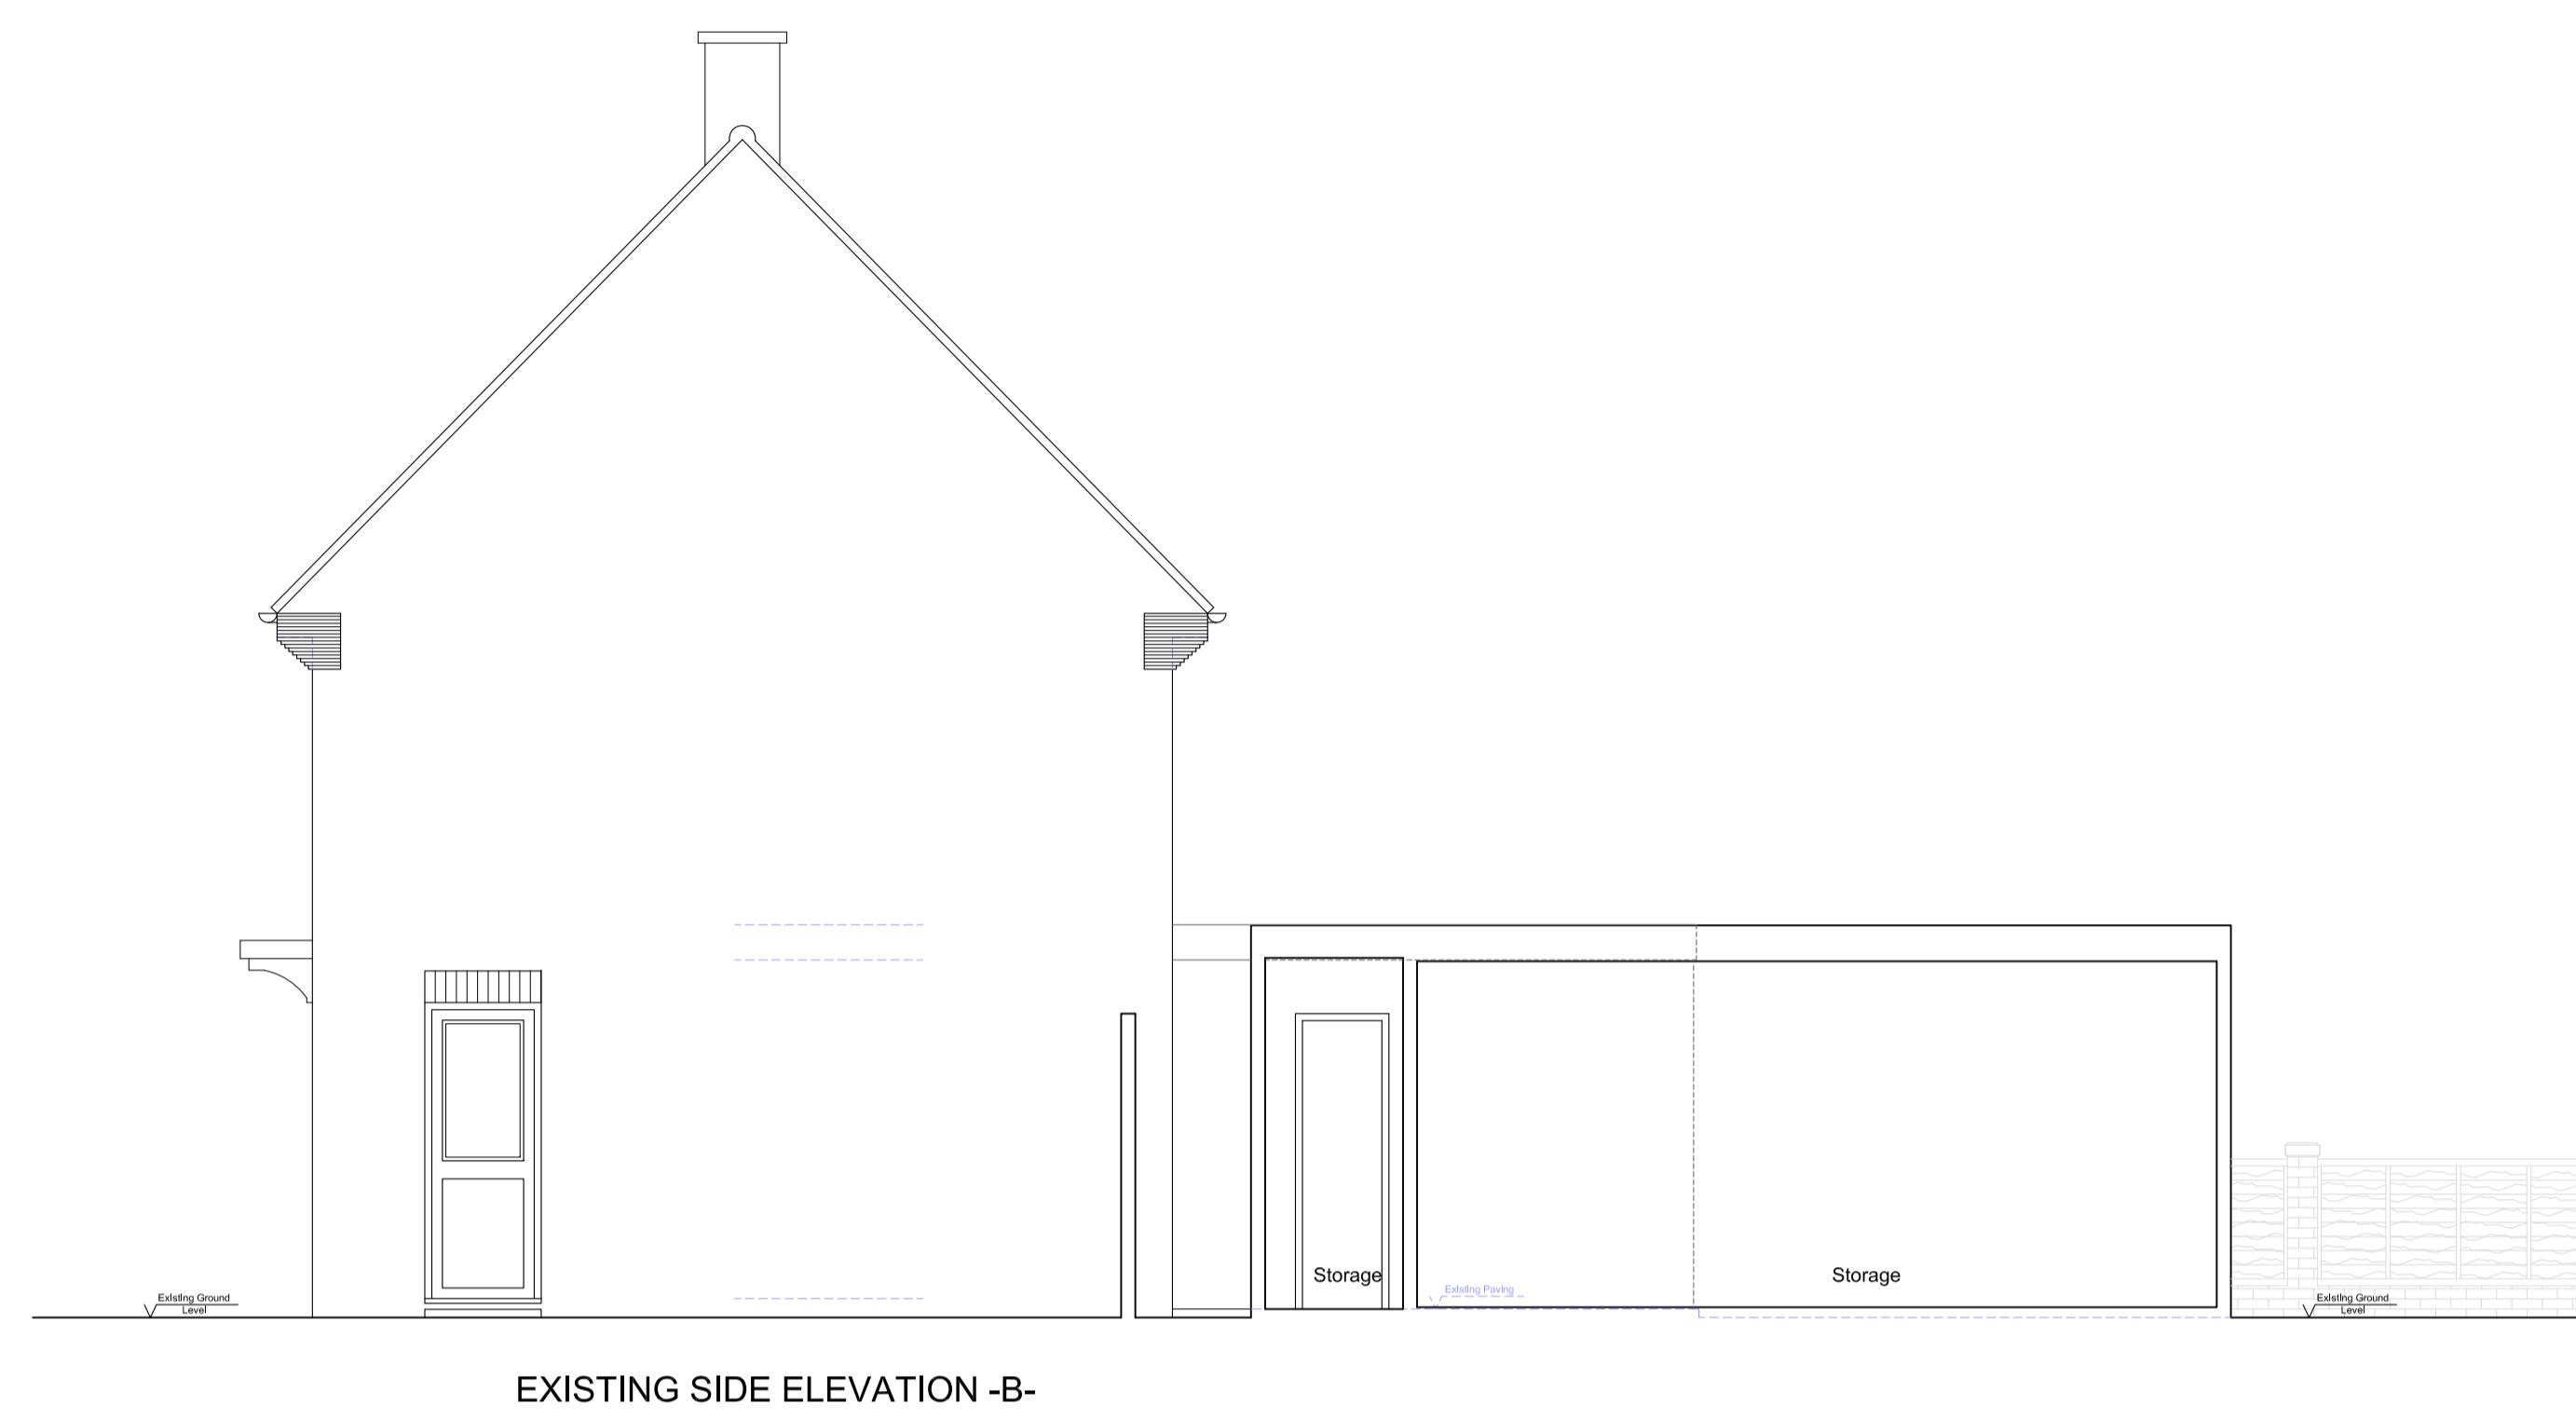


EXISTING SIDE ELEVATION -B-

Existing Rear & Side Elevation -A- _ scale 1:50 @ A1



EXISTING REAR ELEVATION

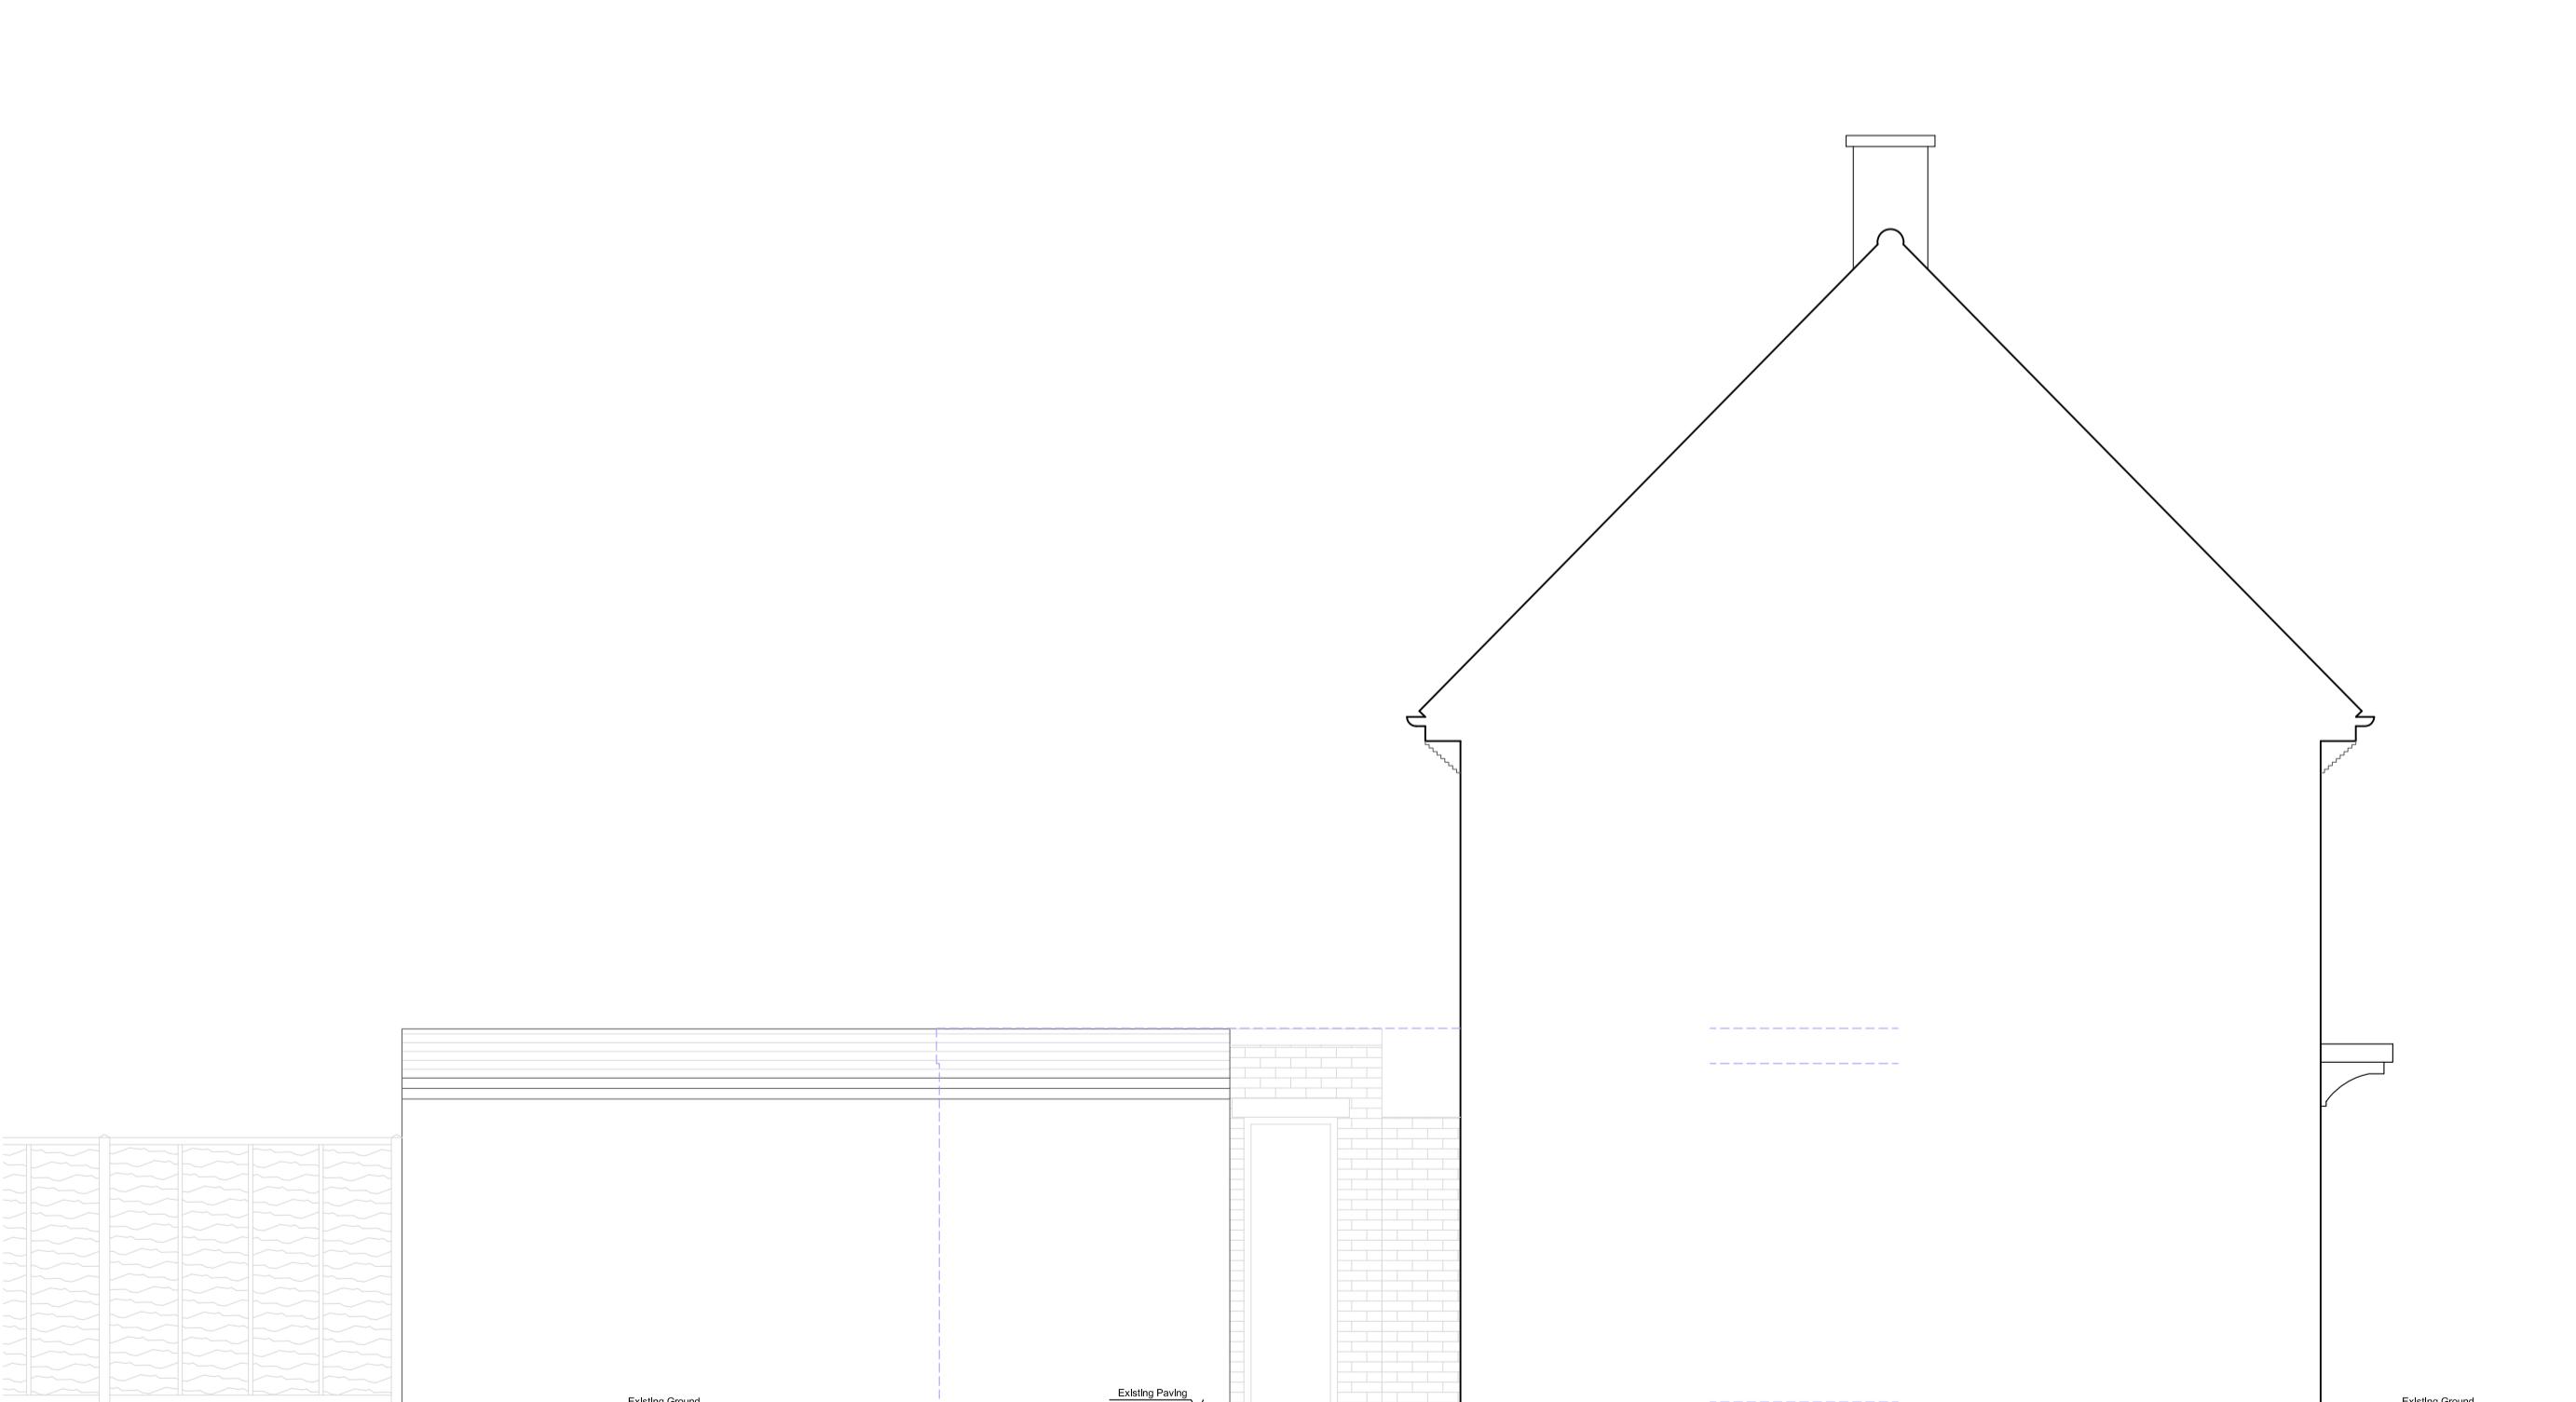

EXISTING SIDE ELEVATION -A-

Copyright © Studio136 Architects Ltd
This drawing which is the property of Studio136 Architects Ltd is the subject of Intellectual Property Rights including copyright and design right and shall not be reproduced, copied, loaned or submitted to any other party without the written consent of Studio136 Architects Ltd.
Any discrepancies to be reported to Studio136 Architects Ltd prior to setting out or ordering of any materials.

Notes:

All new materials to match existing.
All new side windows to be obscure-glazed and fixed shut up to 1.7m above internal floor level.
All roof lights placed on the existing roof slope should not project by more than 150mm.
Proposed staircase is shown as a guide. Exact layout and dimensions is to be confirmed by the staircase company and the Building Control on site.
New casement window sizes to be confirmed with client on site.
Plans may change after Contract is Signed subject to Final Design and Specific Structural Engineer Specifications.
The Contractor should check all dimensions on site prior to ordering materials or fitting any steel beams/timber joists.
Exact position and size of all chimney stacks/breasts to be confirmed on site prior to ordering materials. In case the proposed structure is affected, the Contractor should seek report back to the Engineer or Architect.

General Notes on Layout and Furniture:
Please note furniture, beds, kitchens and cupboard shown are for illustration purposes only and are Not Included in the Contract UNLESS PREVIOUSLY AGREED and/or OTHERWISE SPECIFIED on plans.

KEYS

	Head height < 1.8m
	demolition
	Cavity Walls
	Proposed
	Original

0 1m 2m 3m 4m 5m
Scale Bar @1:100

0 1m 2m 3m
Scale Bar @1:50

studio
136 **architects**
6 The Broadway, Wembley, Middlesex, HA9 8JT
Tel/Fax: 020 8907 7131 e-mail: info@studio136.co.uk

Project
SINGLE STOREY REAR EXTENSION AT
38 WINGFIELD WAY
RUISLIP
HA4 6RH

Client
Sairam Koprapu
38 WINGFIELD WAY
RUISLIP
HA4 6RH

Drawing Title
EXISTING ELEVATIONS

Scale Drawn Checked Authorised
1:50@A1 - - -
19th June 2024 - - -

Drawing Number Rev
ST_24_38WINGFIELD_LHE_02 C

Existing Section A-A _ Scale 1:50 @ A2



EXISTING SECTION A-A

0 1m 2m 3m 4m 5m
Scale Bar @1:100

0 1m 2m 3m
Scale Bar @1:50

Copyright © Studio136 Architects Ltd
This drawing which is the property of Studio136 Architects Ltd is the subject of Intellectual Property Rights including copyright and design right and shall not be reproduced, copied, loaned or submitted to any other party without the written consent of Studio136 Architects Ltd.
Any discrepancies to be reported to Studio136 Architects Ltd prior to setting out or ordering of any materials.

Notes:

- All new materials to match existing.
- All new side windows to be obscure-glazed and fixed shut up to 1.7m above internal floor level.
- All roof lights placed on the existing roof slope should not project by more than 150mm.
- Proposed staircase is shown as a guide. Exact layout and dimensions is to be confirmed by the staircase company and the Building Control on site.
- New casement window sizes to be confirmed with client on site.
- Plans may change after Contract is Signed subject to Final Design and Specific Structural Engineer Specifications.
- The Contractor should check all dimensions on site prior to ordering materials or fitting any steel beams/timber joists.
- Exact position and size of all chimney stacks/breasts to be confirmed on site prior to ordering materials. In case the proposed structure is affected, the Contractor should seek report back to the Engineer or Architect.

General Notes on Layout and Furniture:
Please note furniture, beds, kitchens and cupboards shown are for illustration purposes only and are Not Included in the Contract UNLESS PREVIOUSLY AGREED and/or OTHERWISE SPECIFIED on plans.

KEYS

	Head height < 1.8m
	demolition
	Cavity Walls
	Proposed
	Original

studio
136 **architects**
6 The Broadway, Wembley, Middlesex, HA9 8JT
Tel/Fax: 020 8907 7131 e-mail: info@studio136.co.uk
Project

SINGLE STOREY REAR EXTENSION AT
38 WINGFIELD WAY
RUISLIP
HA4 6RH

Client
Sairam Kopprapu
38 WINGFIELD WAY
RUISLIP
HA4 6RH

Drawing Title
EXISTING SECTION A-A

Scale	Drawn	Checked	Authorised
-------	-------	---------	------------

1:50@A2	-	-	-
---------	---	---	---

19th June 2024	
----------------	--

Drawing Number	Rev
----------------	-----

ST_24_38WINGFIELD_LHE_03	C
--------------------------	---

Proposed Floor Plans

scale 1:50 @ A1

Copyright © Studio136 Architects Ltd

This drawing which is the property of Studio136 Architects Ltd is the subject of Intellectual Property Rights including copyright and design right and shall not be reproduced, copied, loaned or submitted to any other party without the written consent of Studio136 Architects Ltd.

Any discrepancies to be reported to Studio136 Architects Ltd prior to setting out or ordering of any materials.

Notes:





- All new materials to match existing.
- All new side windows to be obscure-glazed and fixed shut up to 1.7m above internal floor level.
- All roof lights placed on the existing roof slope should not project by more than 150mm.
- Proposed staircase is shown as a guide. Exact layout and dimensions is to be confirmed by the staircase company and the Building Control on site.
- New casement window sizes to be confirmed with client on site.
- Plans may change after Contract is Signed subject to Final Design and Specific Structural Engineer Specifications.
- The Contractor should check all dimensions on site prior to ordering materials or fitting any steel beams/timber joists.
- Exact position and size of all chimney stacks/breasts to be confirmed on site prior to ordering materials. In case the proposed structure is affected, the Contractor should seek report back to the Engineer or Architect.

General Notes on Layout and Furniture:

Please note furniture, beds, kitchens and cupboard shown are for illustration purposes only and are Not Included in the Contract UNLESS PREVIOUSLY AGREED and/or OTHERWISE SPECIFIED on plans.

KEYS

Head height < 1.8m
demolition
Cavity Walls
Proposed
Original

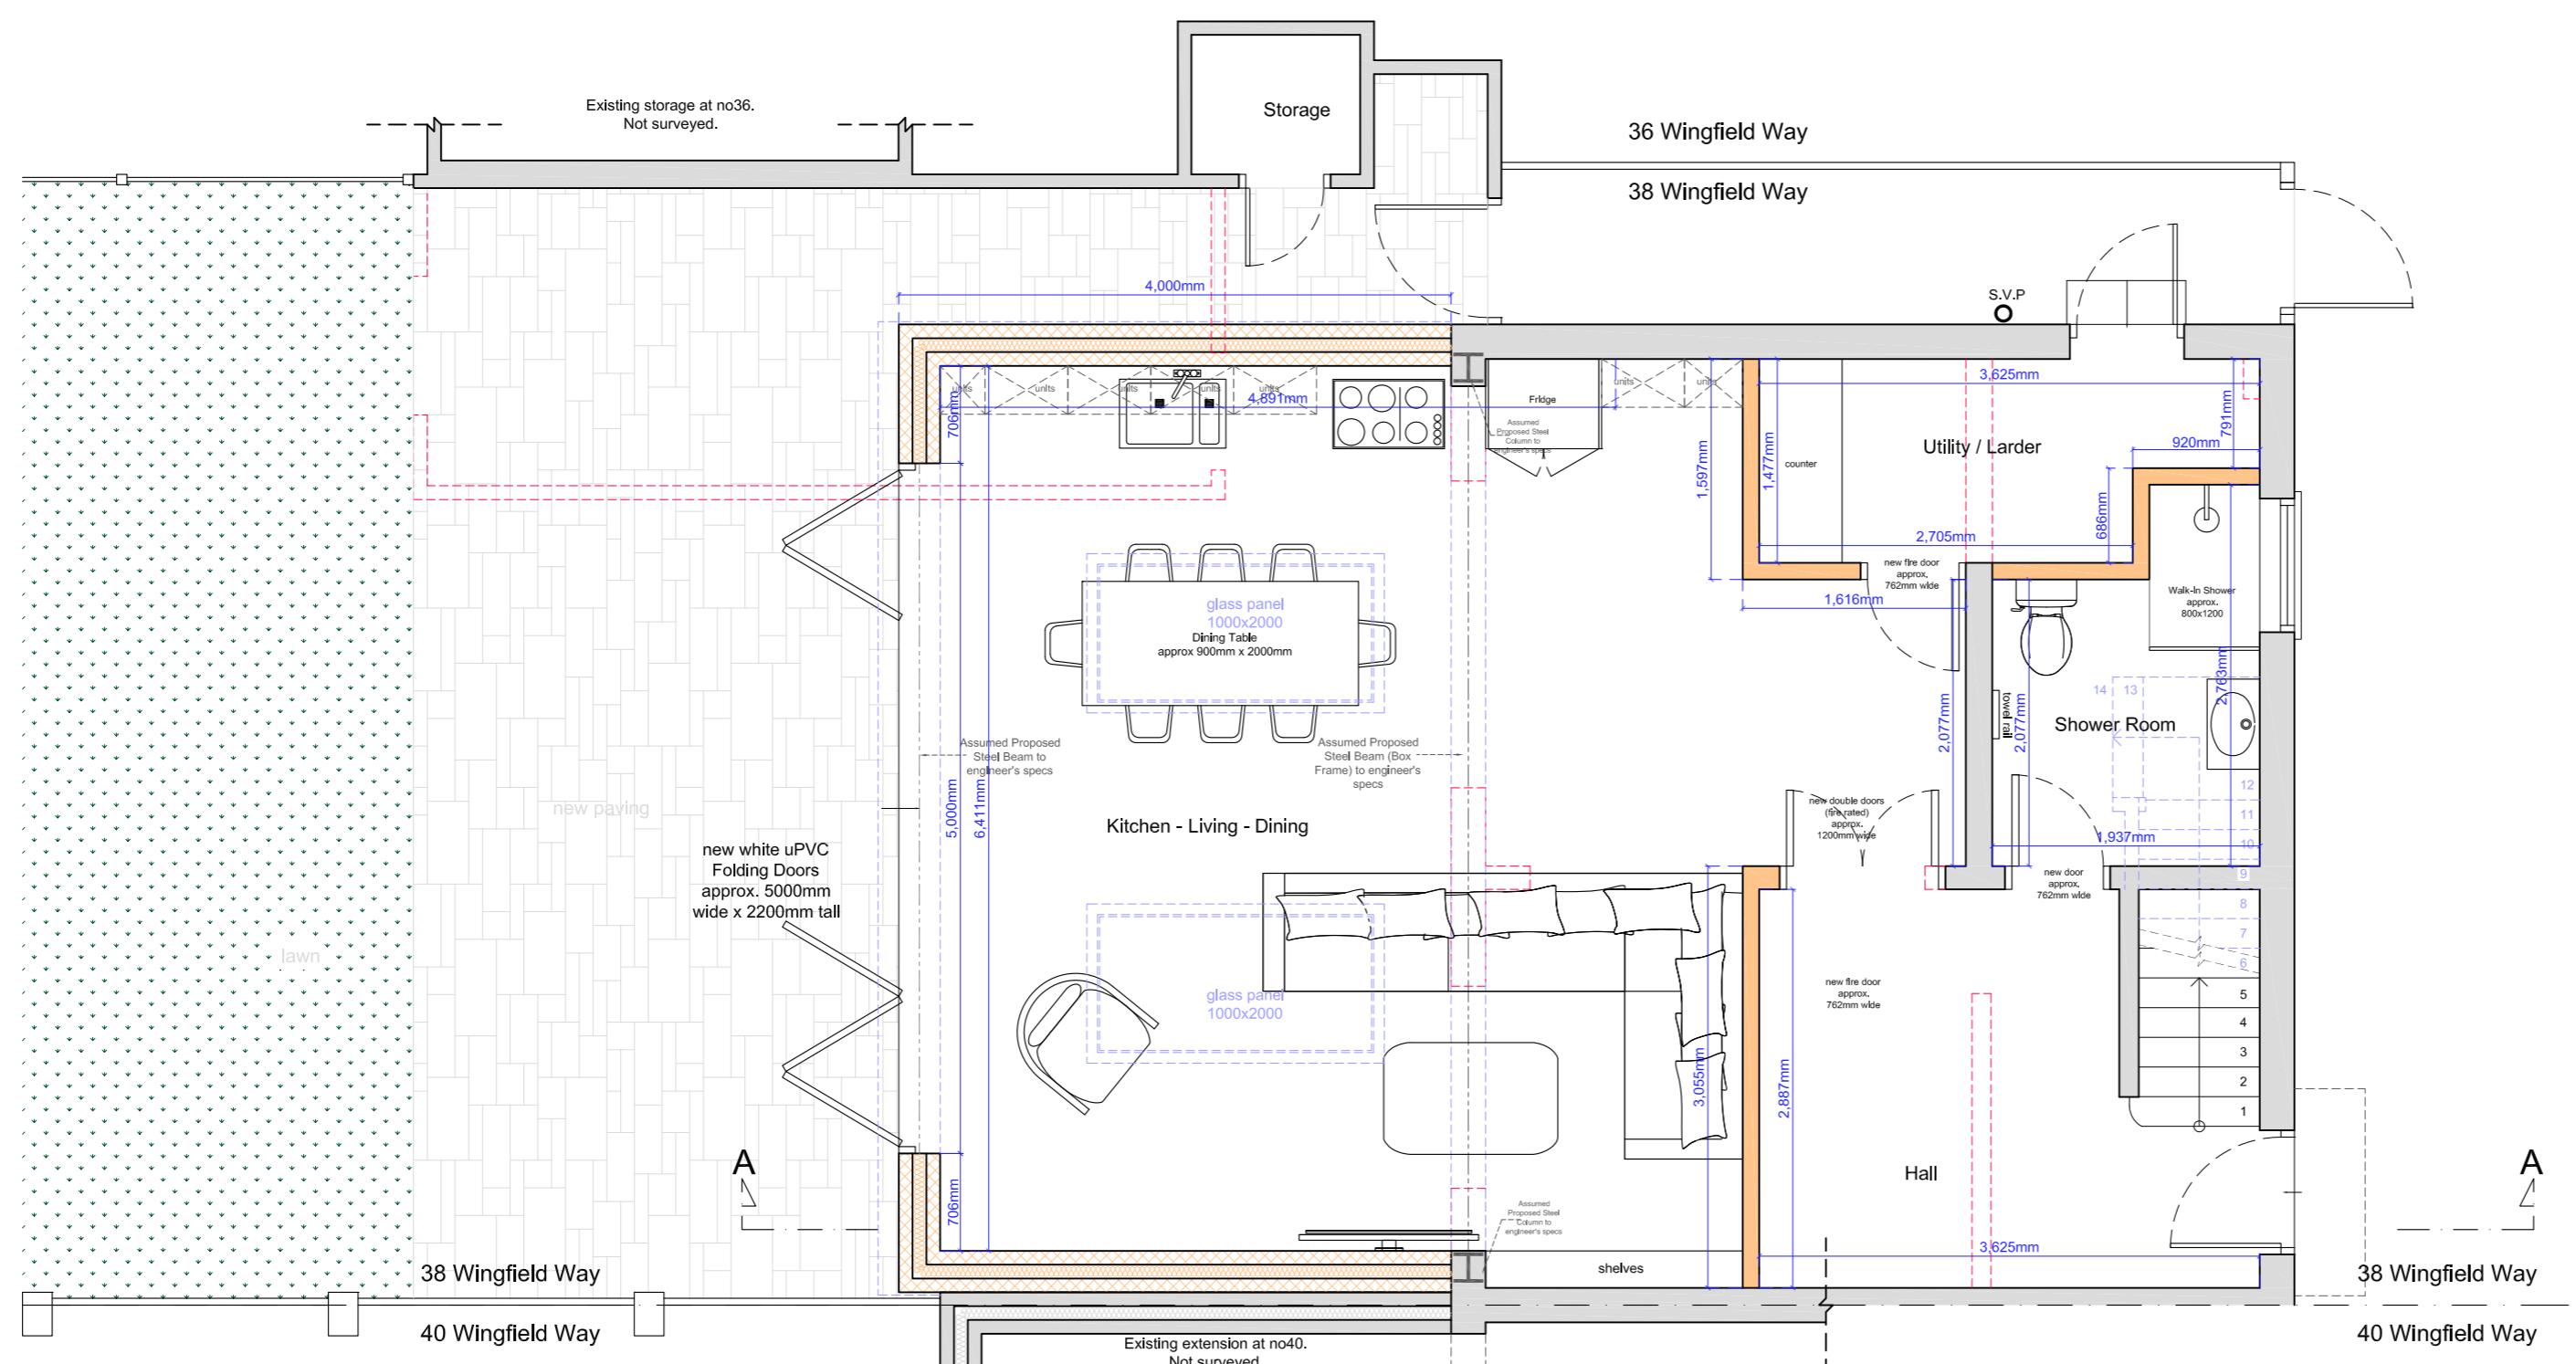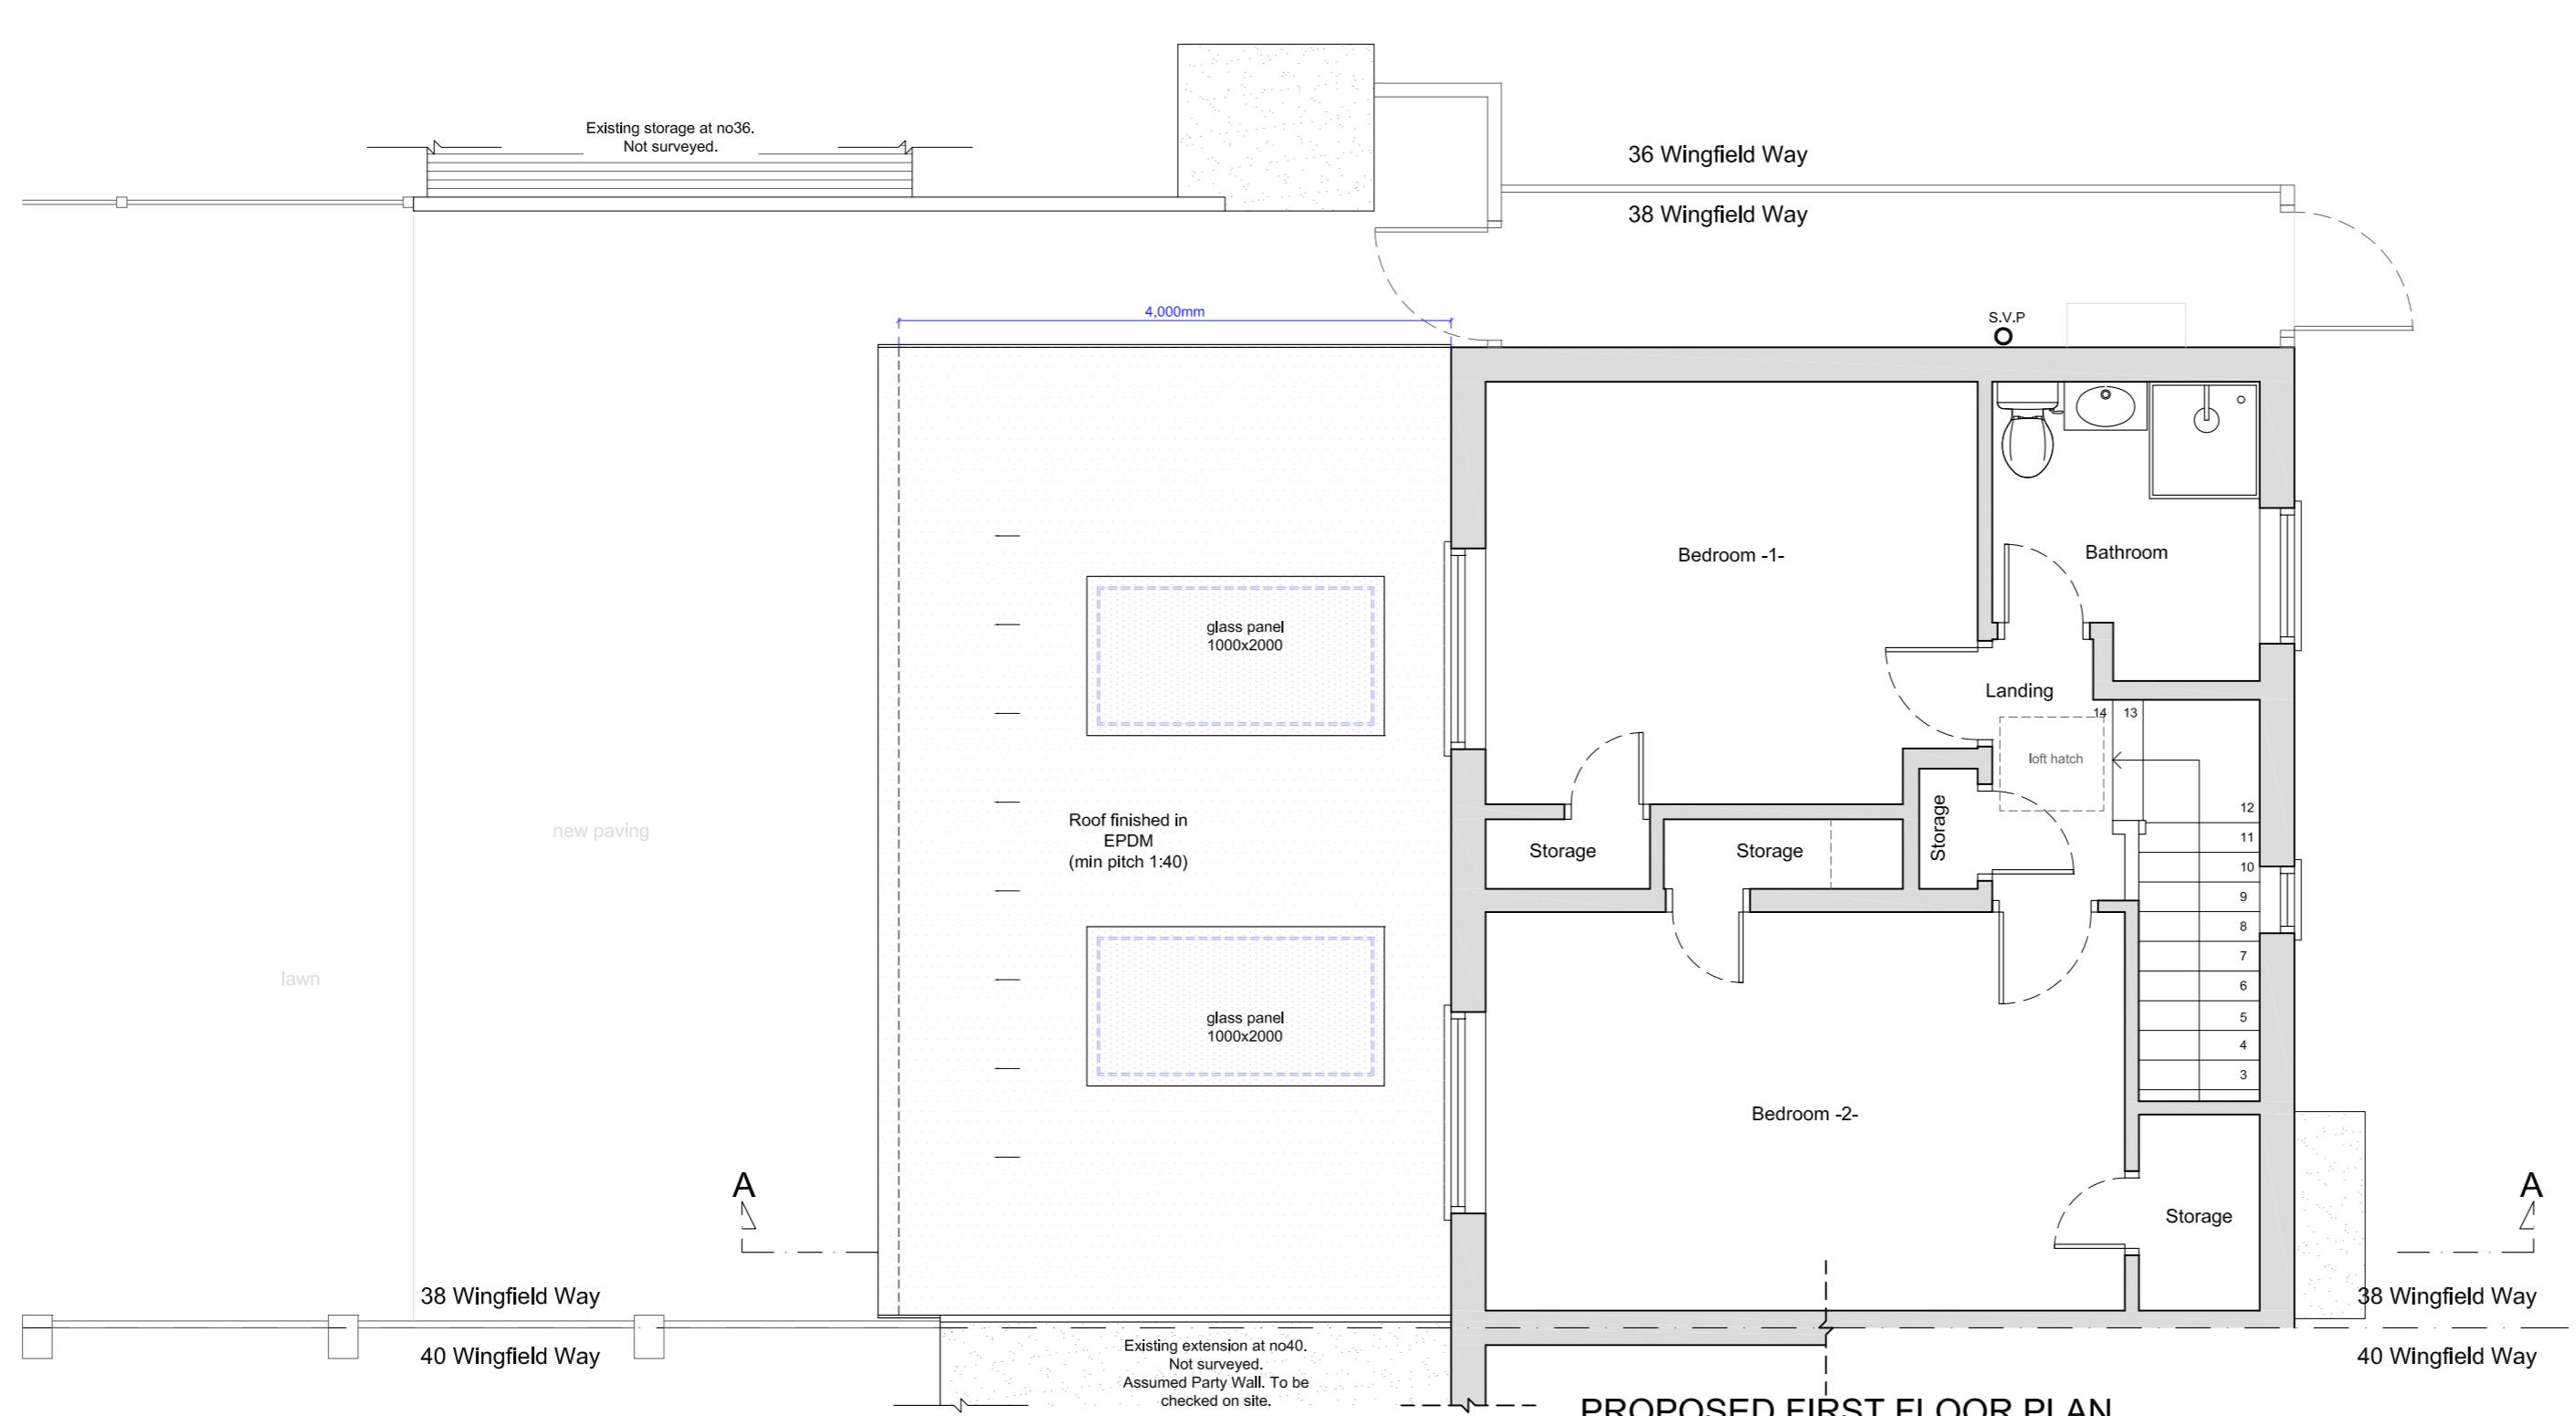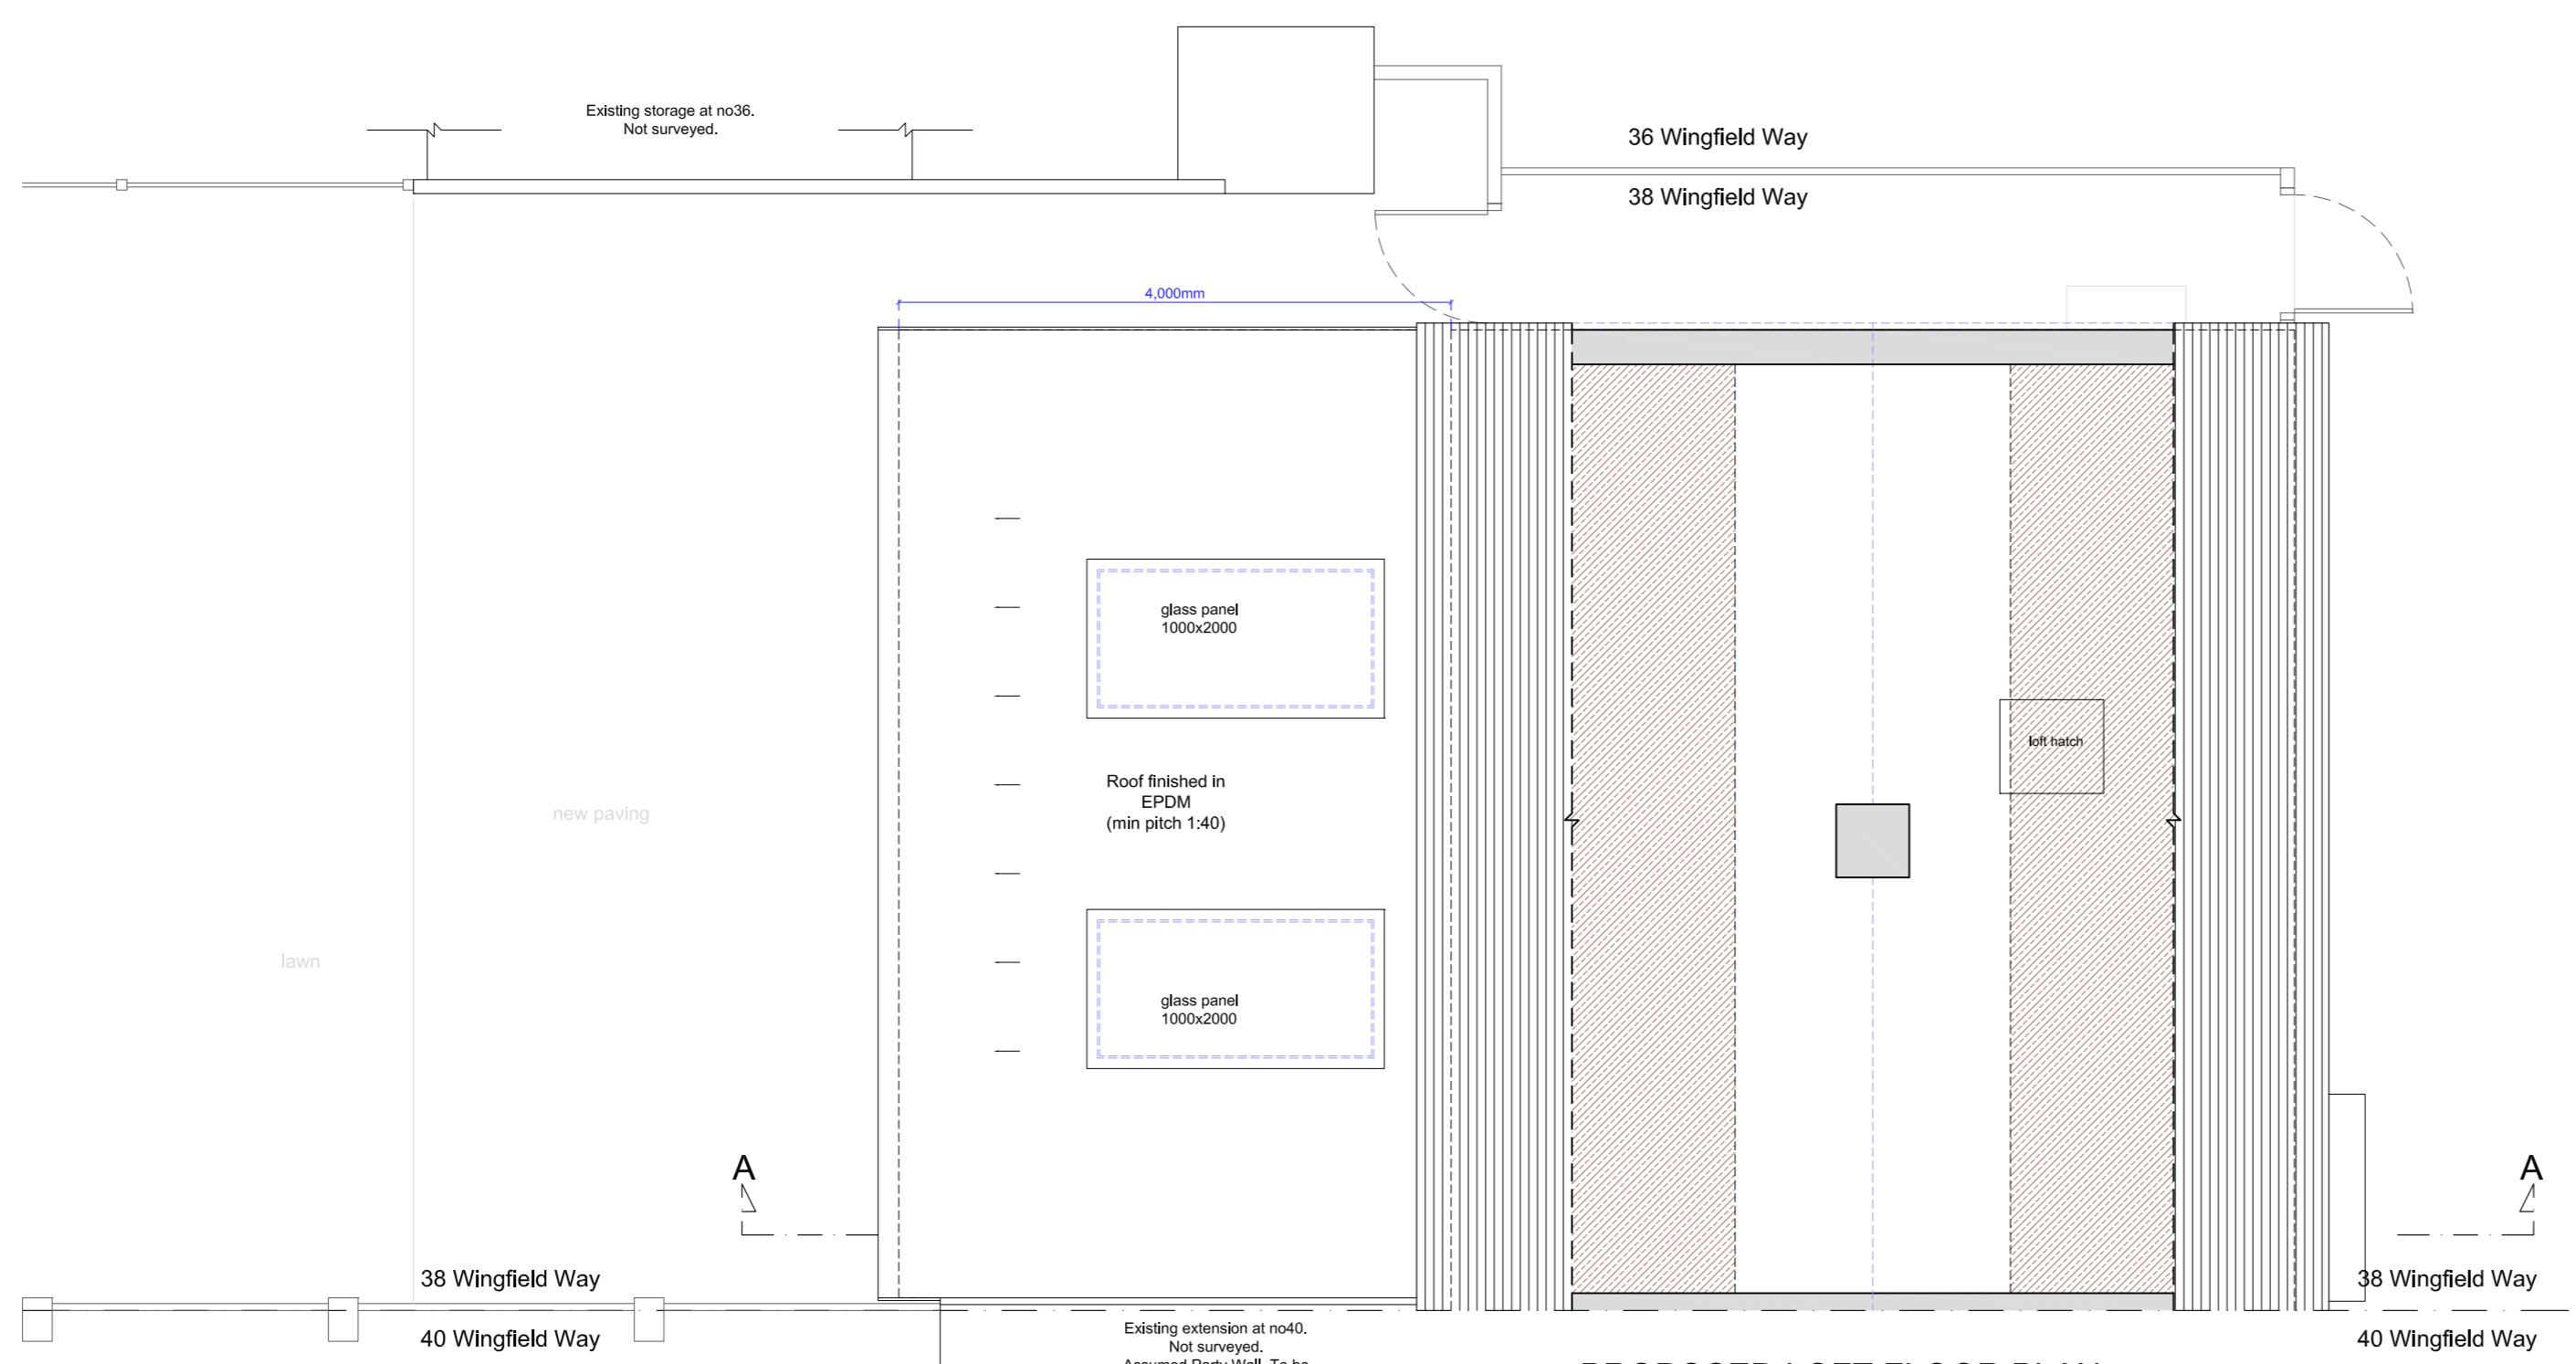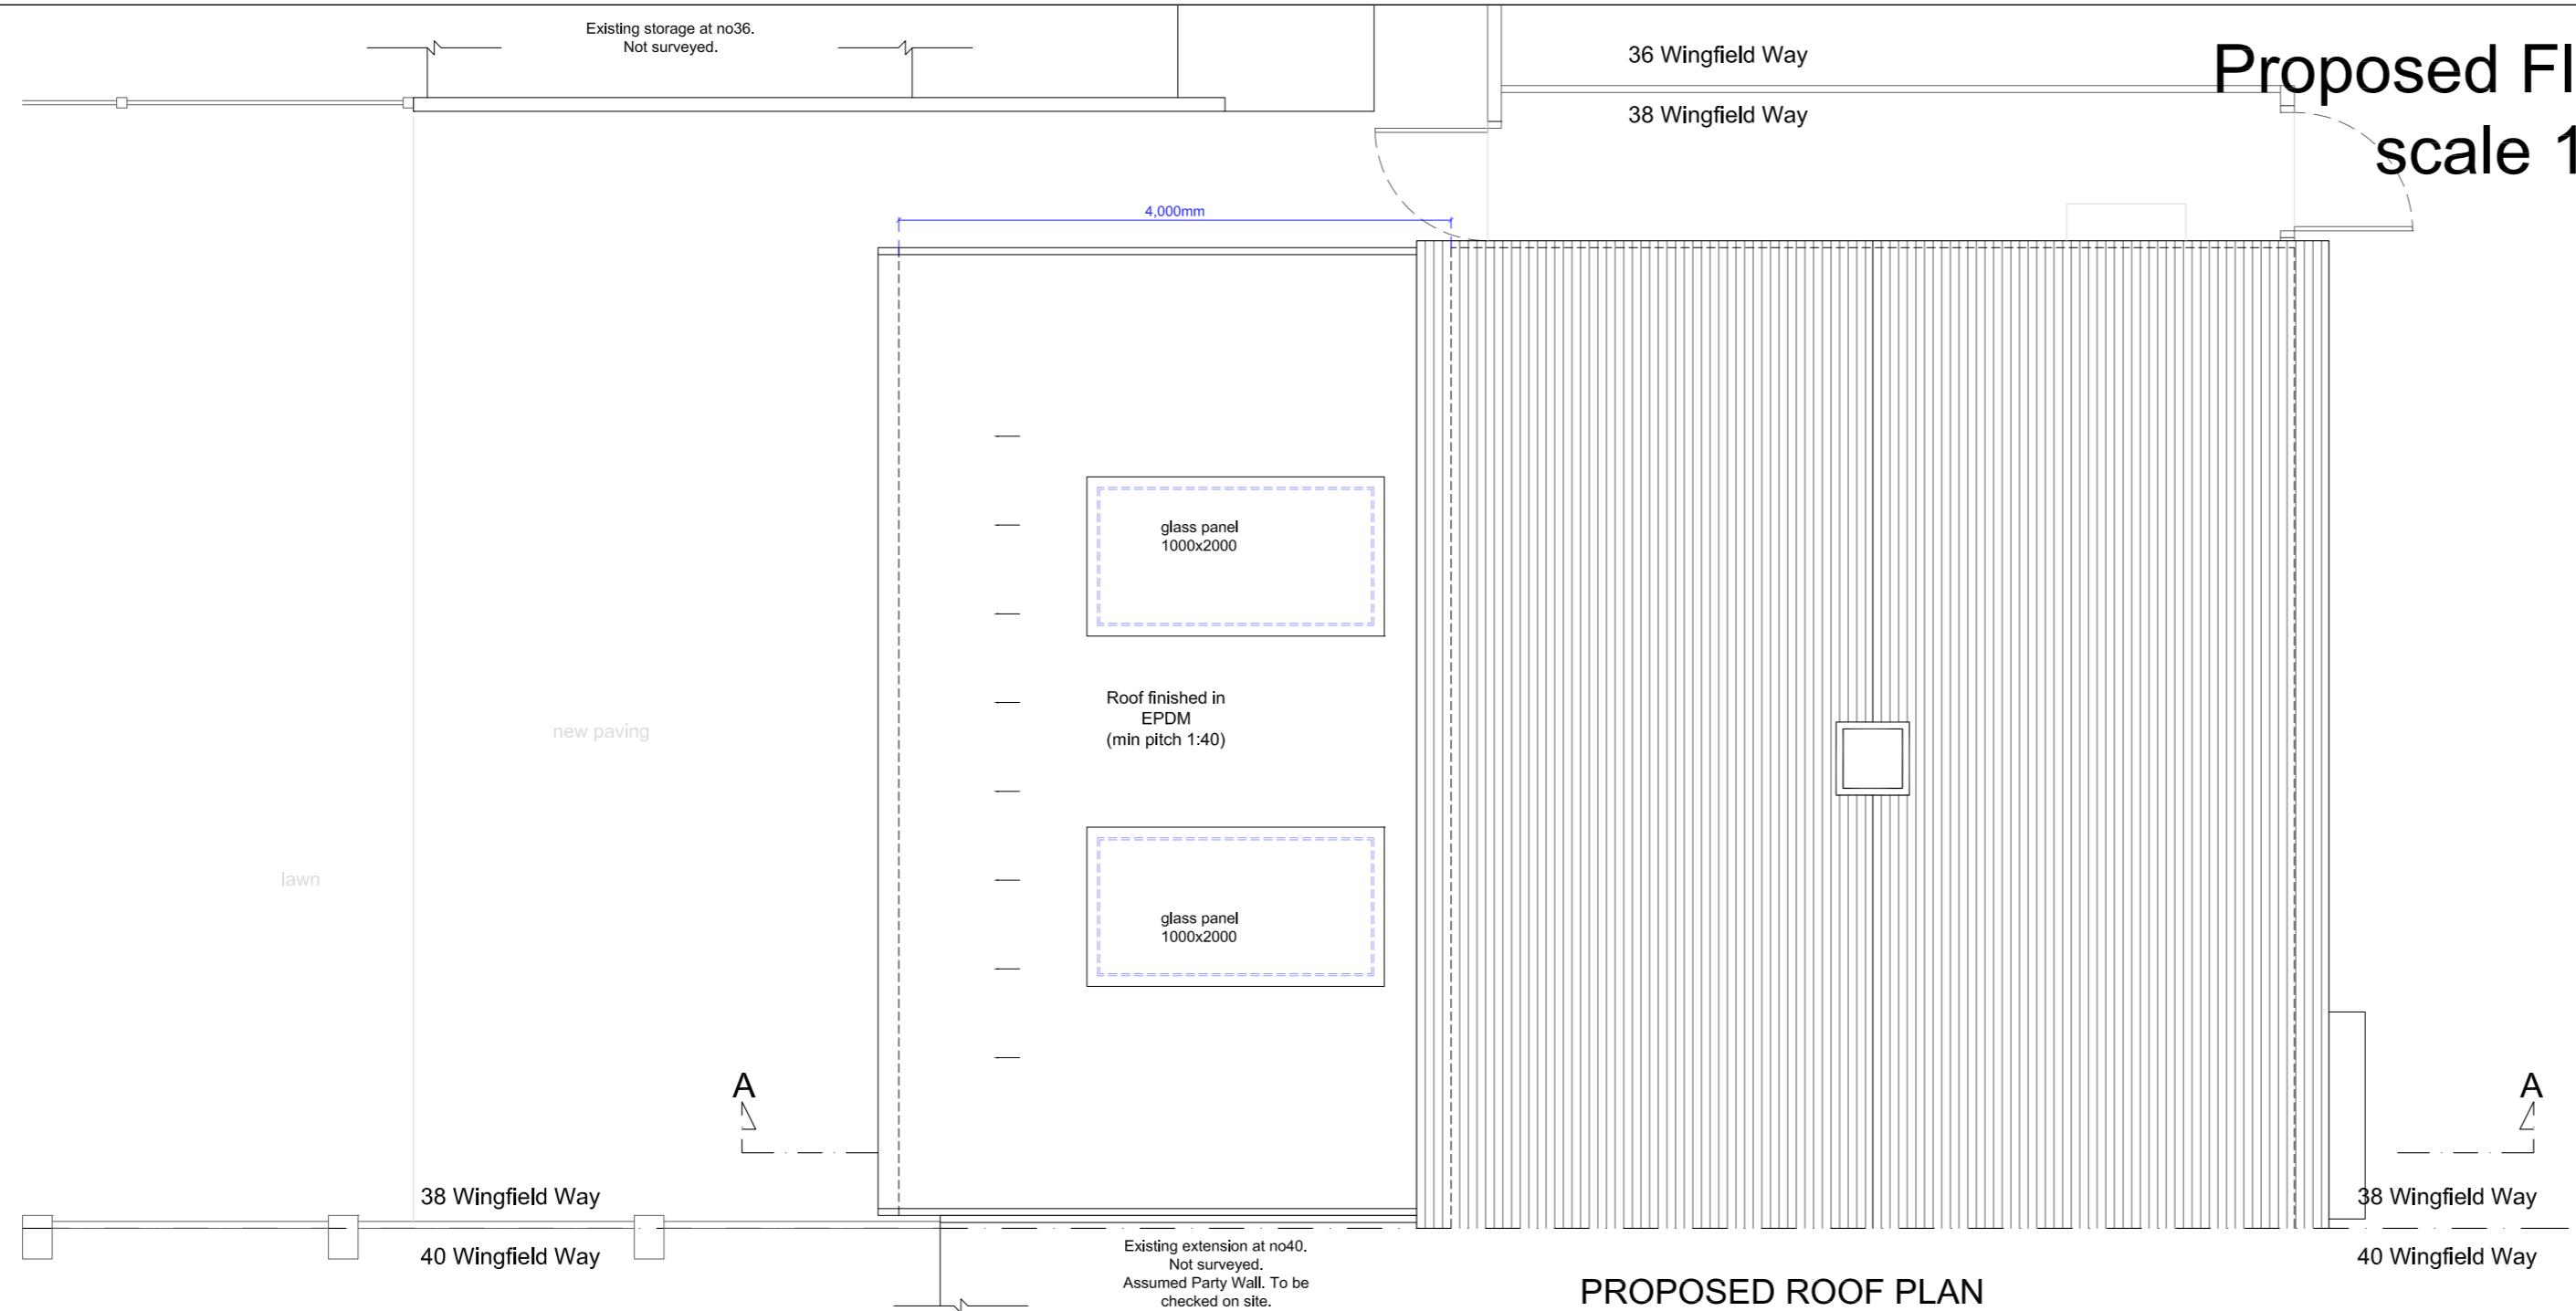

0 1m 2m 3m 4m 5m
Scale Bar @1:100

0 1m 2m 3m
Scale Bar @1:50

studio
136 **architects**

6 The Broadway, Wembley, Middlesex, HA9 8JT
Tel/Fax 020 8907 7131 e-mail: info@studio136.co.uk

Project


SINGLE STOREY REAR EXTENSION AT
38 WINGFIELD WAY
RUISLIP
HA4 6RH

Client
Sairam Kopprapu
38 WINGFIELD WAY
RUISLIP
HA4 6RH

Drawing Title
PROPOSED FLOOR PLANS

Scale 1:50@A1	Drawn —	Checked —	Authorised —
19th June 2024			
Drawing Number ST_24_38WINGFIELD_LHE_04		Rev C	

Proposed Front & Side Elevation -B- _ scale 1:50 @ A1

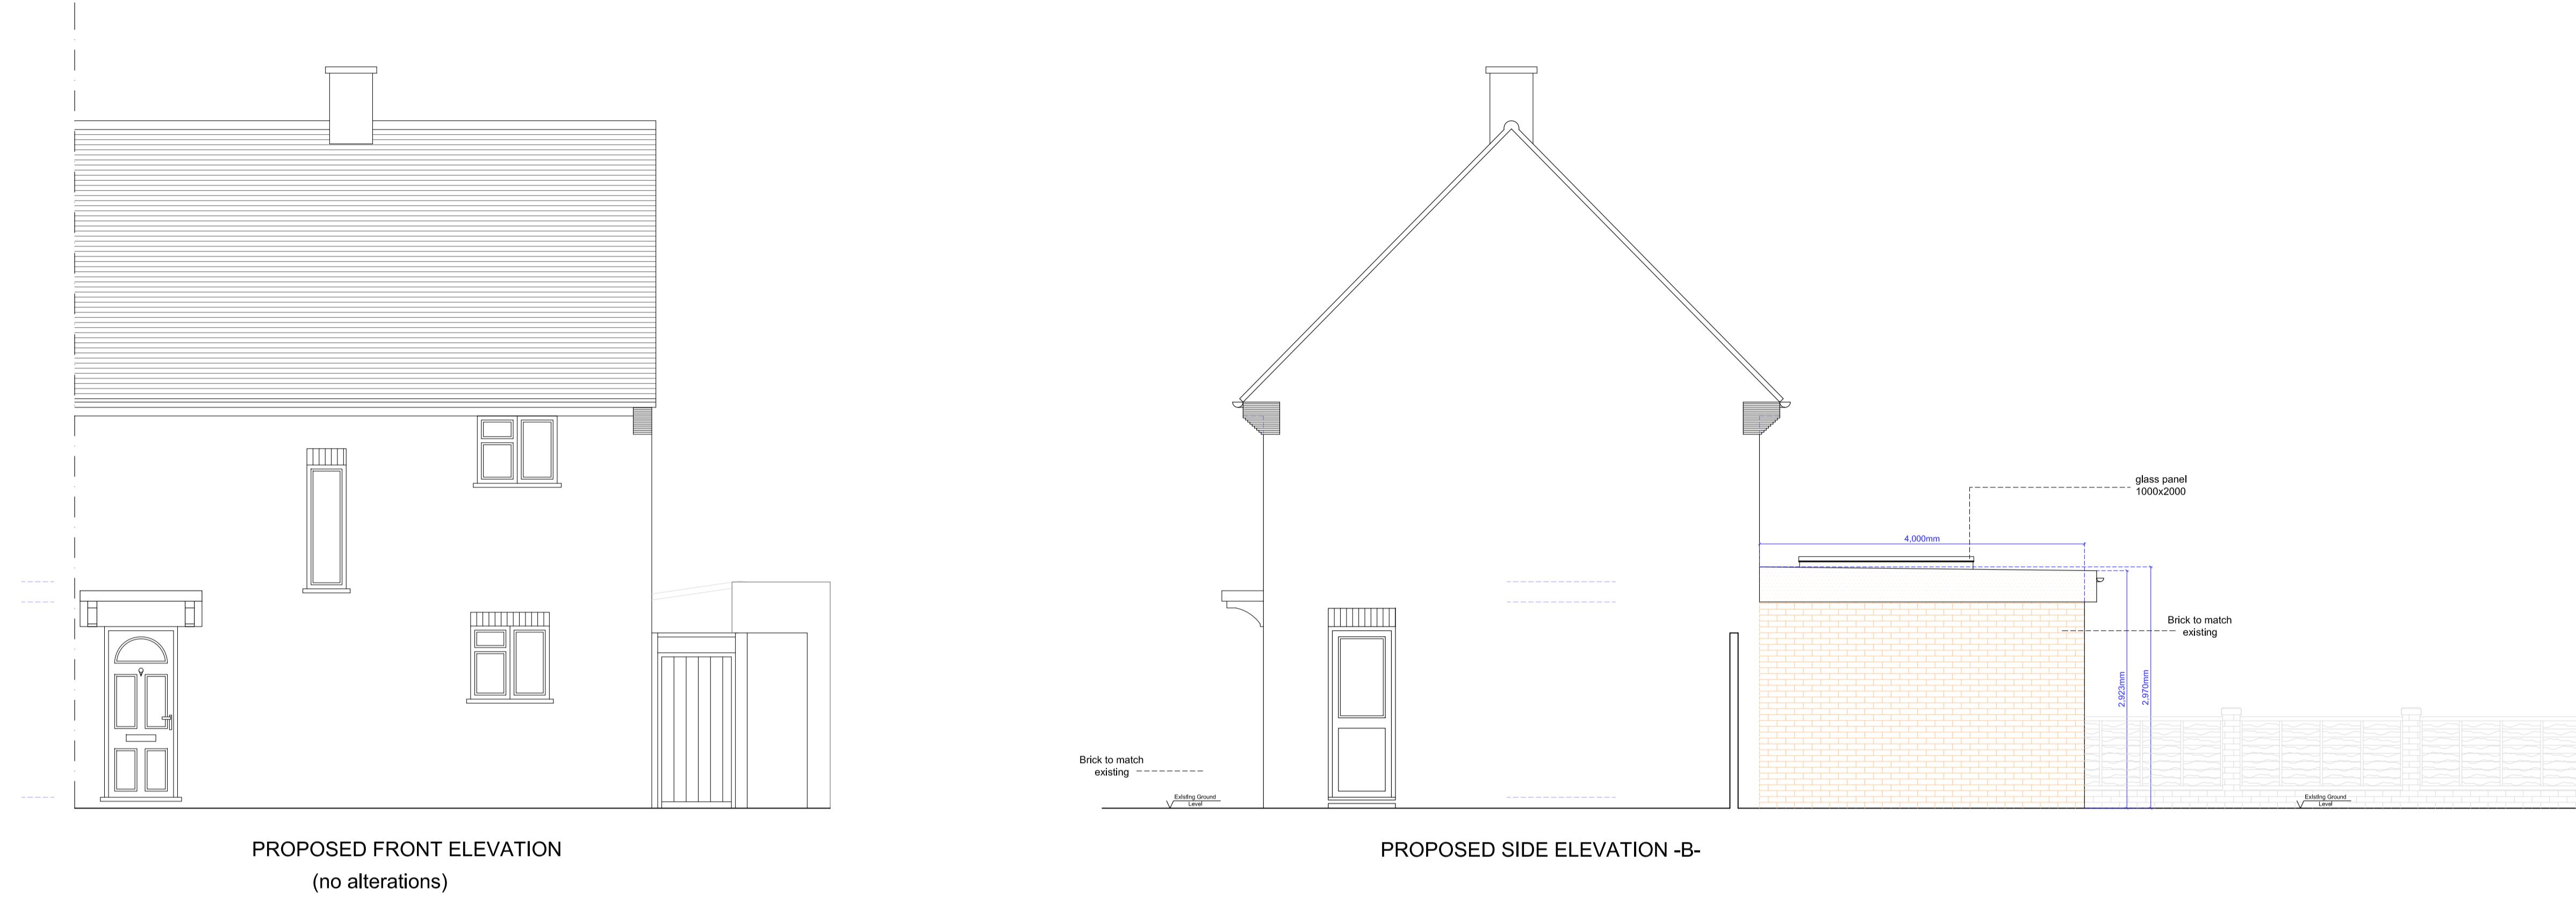

Copyright © Studio136 Architects Ltd
This drawing is the property of Studio136 Architects Ltd is the subject of Intellectual Property Rights including copyright and design right and shall not be reproduced, copied, loaned or submitted to any other party without the written consent of Studio136 Architects Ltd.
Any discrepancies to be reported to Studio136 Architects Ltd prior to setting out or ordering of any materials.


Notes:

- All new materials to match existing.
- All new side windows to be obscure-glazed and fixed shut up to 1.7m above internal floor level.
- All roof lights placed on the existing roof slope should not project by more than 150mm.
- Proposed staircase is shown as a guide. Exact layout and dimensions is to be confirmed by the staircase company and the Building Control on site.
- New casement window sizes to be confirmed with client on site.
- Plans may change after Contract is Signed subject to Final Design and Specific Structural Engineer Specifications.
- The Contractor should check all dimensions on site prior to ordering materials or fitting any steel beams/timber joists.
- Exact position and size of all chimney stacks/breasts to be confirmed on site prior to ordering materials. In case the proposed structure is affected, the Contractor should seek report back to the Engineer or Architect.


General Notes on Layout and Furniture:
Please note furniture, beds, kitchens and cupboard shown are for illustration purposes only and are Not Included in the Contract UNLESS PREVIOUSLY AGREED and/or OTHERWISE SPECIFIED on plans.

KEYS

	Head height < 1.8m
	demolition
	Cavity Walls
	Proposed
	Original

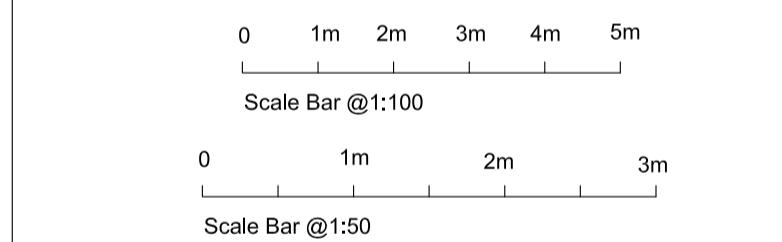

Proposed Rear & Side Elevation -A- _ scale 1:50 @ A1

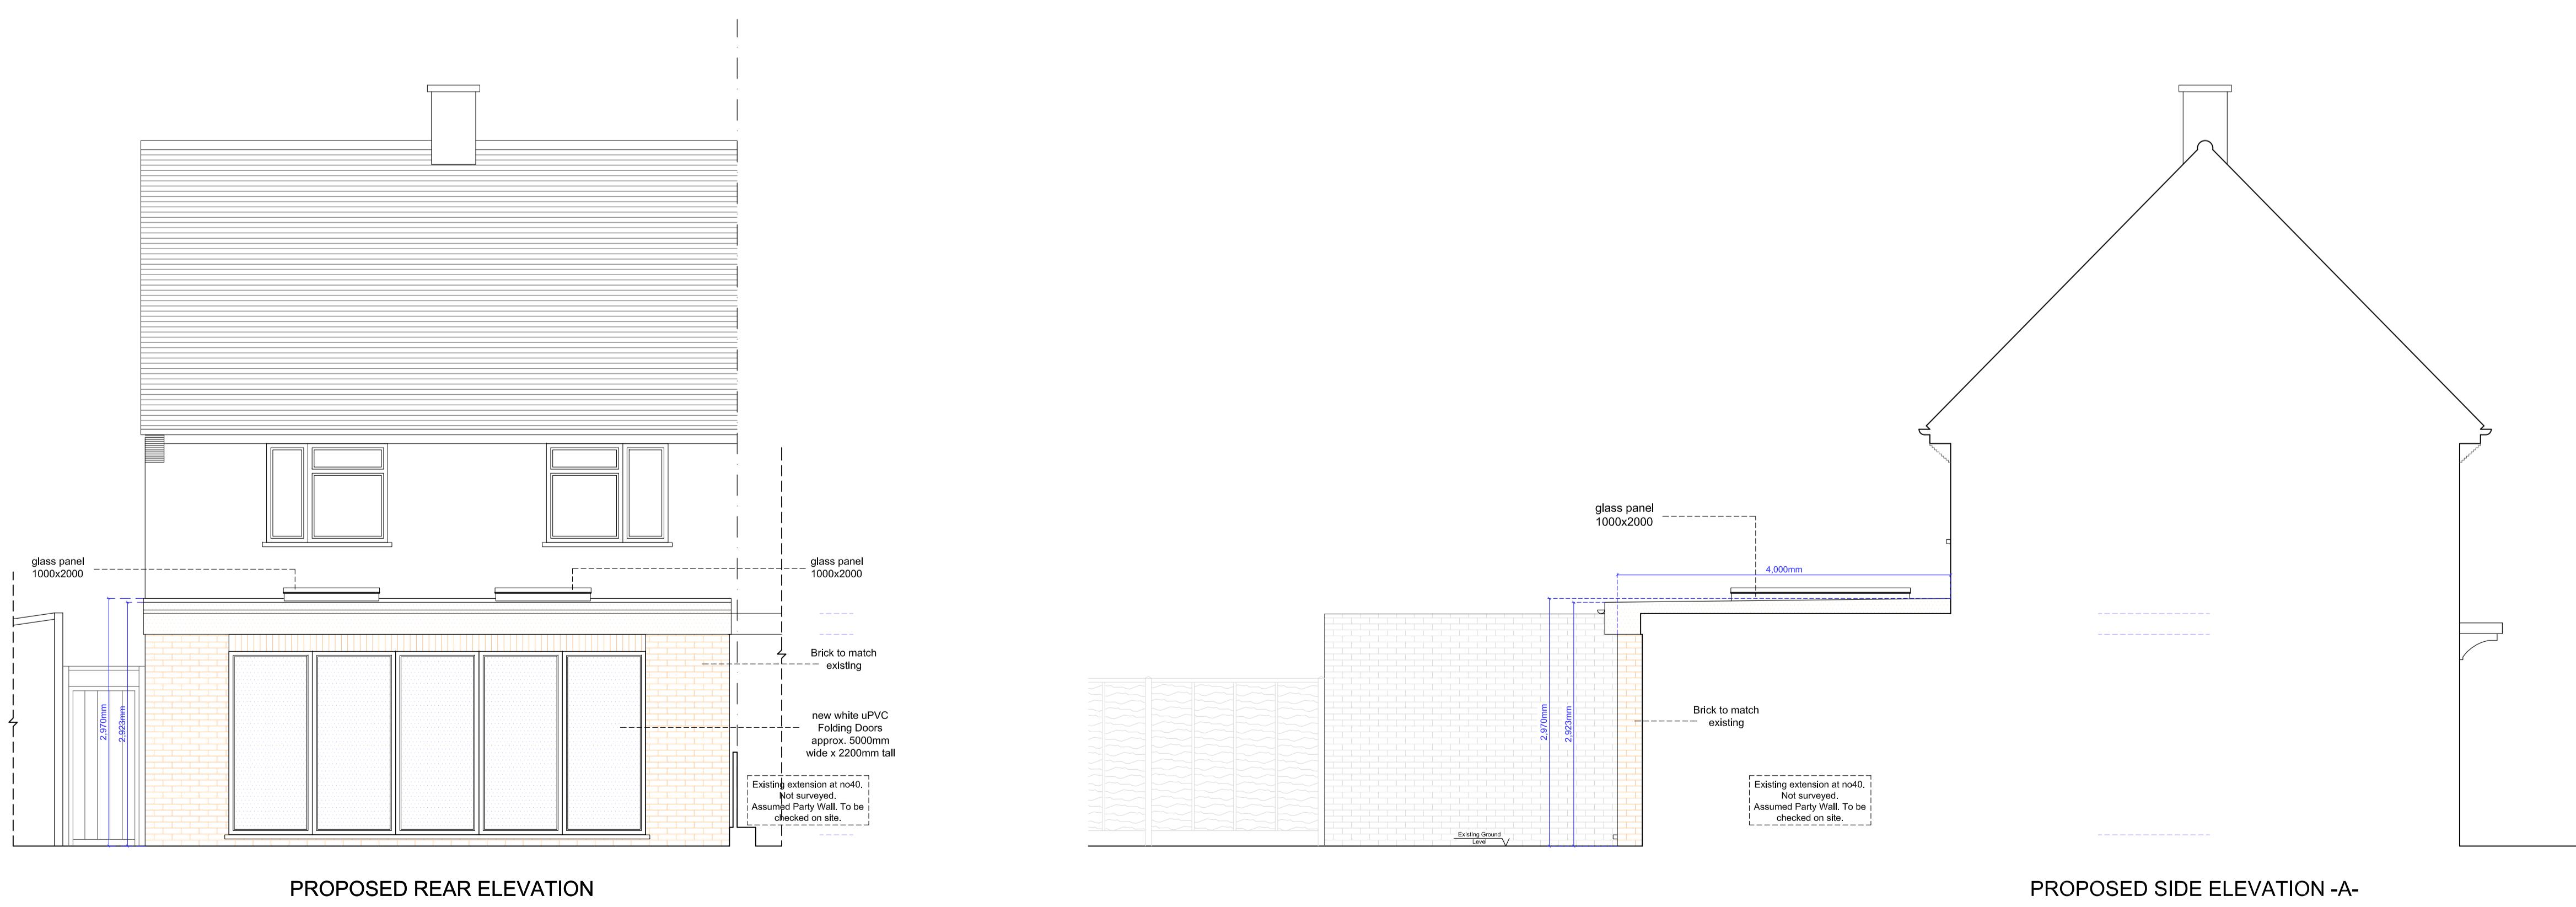

studio
136 **architects**
6 The Broadway, Wembley, Middlesex, HA9 8JT
Tel/Fax: 020 8907 7131 e-mail: info@studio136.co.uk
Project

SINGLE STOREY REAR EXTENSION AT
38 WINGFIELD WAY
RUISLIP
HA4 6RH

Client
Sairam Koprapu
38 WINGFIELD WAY
RUISLIP
HA4 6RH

Drawing Title
PROPOSED ELEVATIONS

Scale Drawn Checked Authorised
1:50@A1 - - -
19th June 2024 - - -

Drawing Number Rev
ST_24_38WINGFIELD_LHE_05 C

Proposed Section A-A _ Scale 1:50 @ A2

Copyright © Studio136 Architects Ltd

This drawing which is the property of Studio136 Architects Ltd is the subject of Intellectual Property Rights including copyright and design right and shall not be reproduced, copied, loaned or submitted to any other party without the written consent of Studio136 Architects Ltd.

Any discrepancies to be reported to Studio136 Architects Ltd prior to setting out or ordering of any materials.

Notes:

All new materials to match existing.

All new side windows to be obscure-glazed and fixed shut up to 1.7m above internal floor level.

All roof lights placed on the existing roof slope should not project by more than 150mm.

Proposed staircase is shown as a guide. Exact layout and dimensions is to be confirmed by the staircase company and the Building Control on site.

New casement window sizes to be confirmed with client on site.

Plans may change after Contract is Signed subject to Final Design and Specific Structural Engineer Specifications.


The Contractor should check all dimensions on site prior to ordering materials or fitting any steel beams/timber joists.

Exact position and size of all chimney stacks/breasts to be confirmed on site prior to ordering materials. In case the proposed structure is affected, the Contractor should seek report back to the Engineer or Architect.

General Notes on Layout and Furniture:
Please note furniture, beds, kitchens and cupboards shown are for illustration purposes only and are Not Included in the Contract UNLESS PREVIOUSLY AGREED and/or OTHERWISE SPECIFIED on plans.

KEYS

	Head height < 1.8m
	demolition
	Cavity Walls
	Proposed
	Original

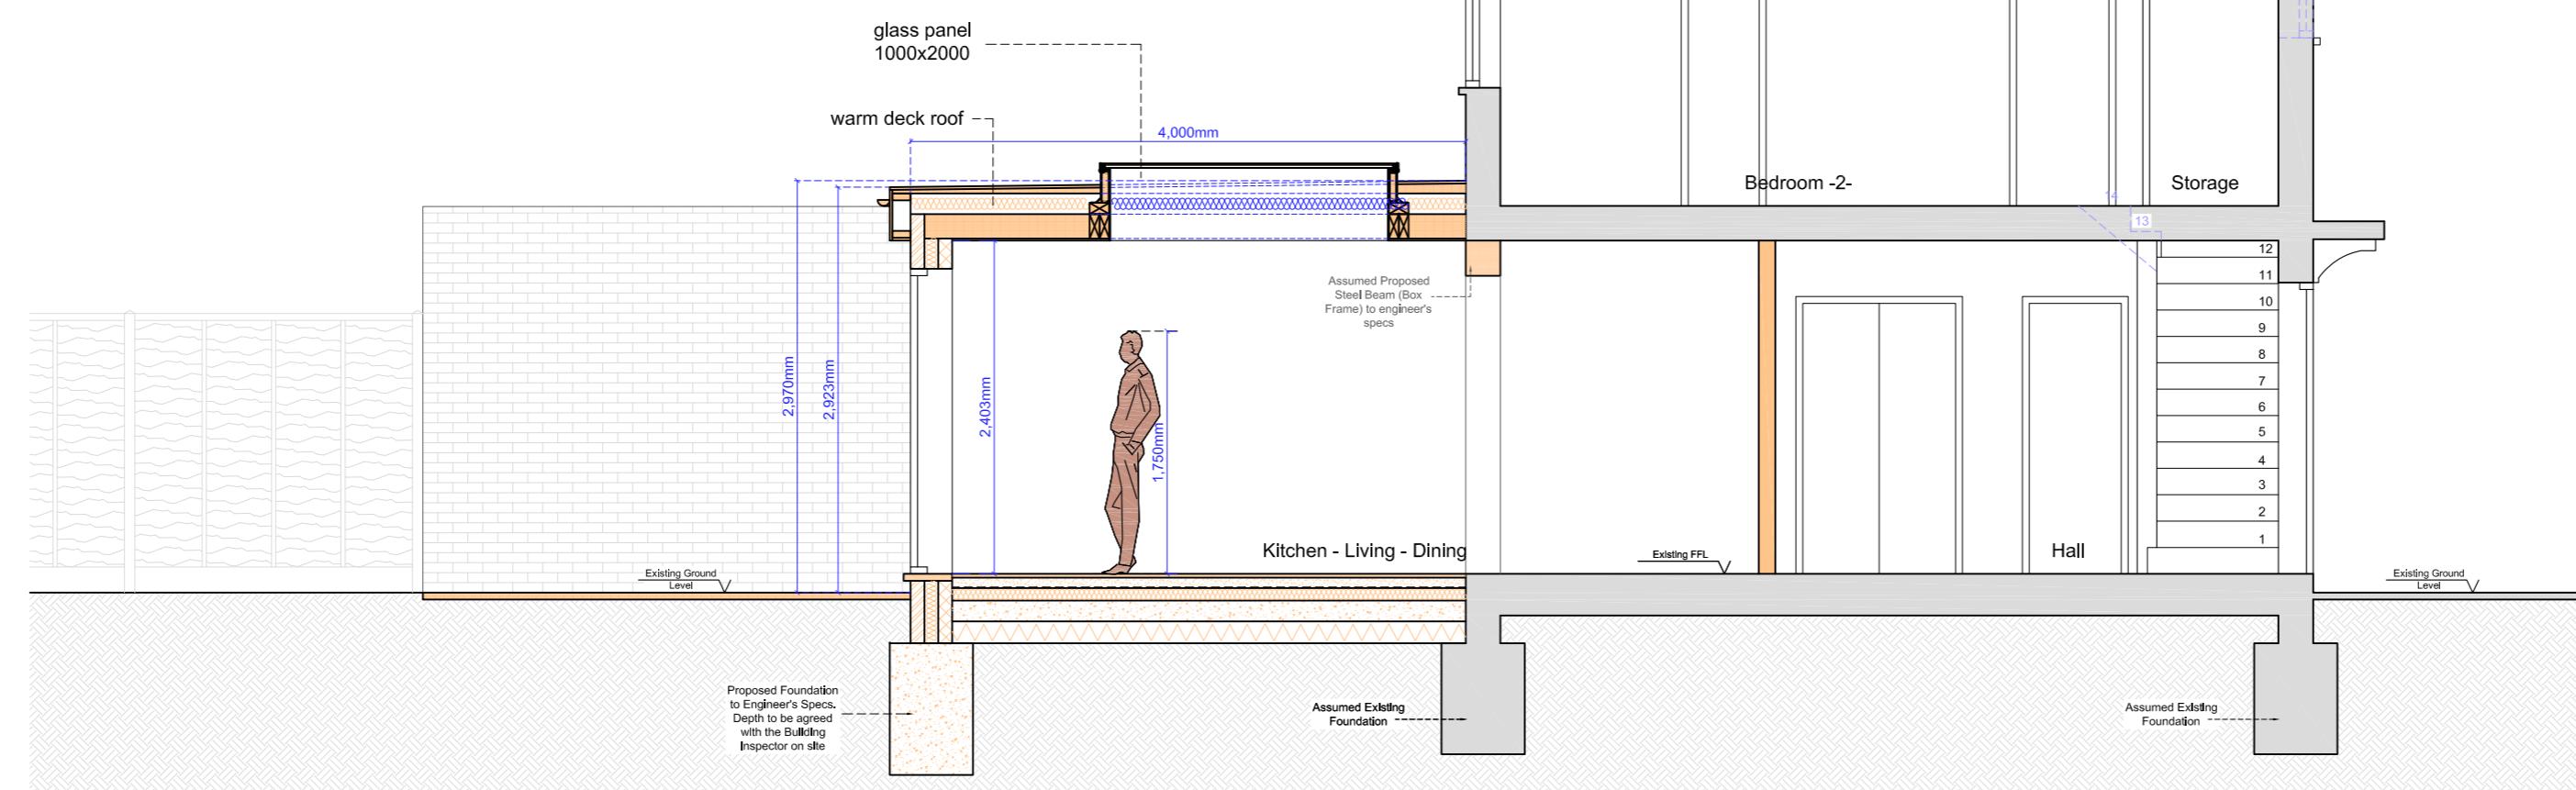

PROPOSED SECTION A-A

0 1m 2m 3m 4m 5m
Scale Bar @1:100

0 1m 2m 3m
Scale Bar @1:50

studio
136 **architects**
6 The Broadway, Wembley, Middlesex, HA9 8JT
Tel/Fax: 020 8907 7131 e-mail: info@studio136.co.uk

SINGLE STOREY REAR EXTENSION AT
38 WINGFIELD WAY
RUISLIP
HA4 6RH

Client
Sairam Koprapu
38 WINGFIELD WAY
RUISLIP
HA4 6RH

Drawing Title
PROPOSED SECTION A-A

Scale 1:50@A2	Drawn -	Checked -	Authorised -
			19th June 2024

Drawing Number ST_24_38WINGFIELD_LHE_06	Rev C
--	----------