





Scale bar 1:100 (Meter)

C.L.

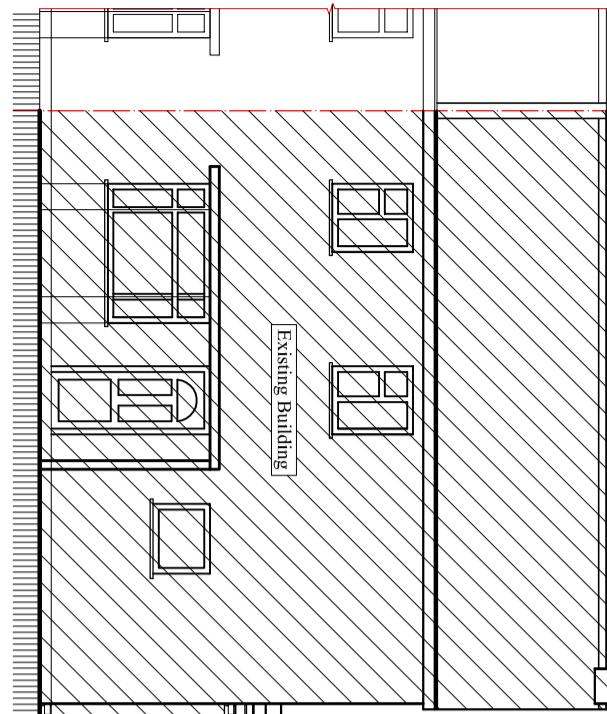

Proposed South Elevation


Scale: 1:100

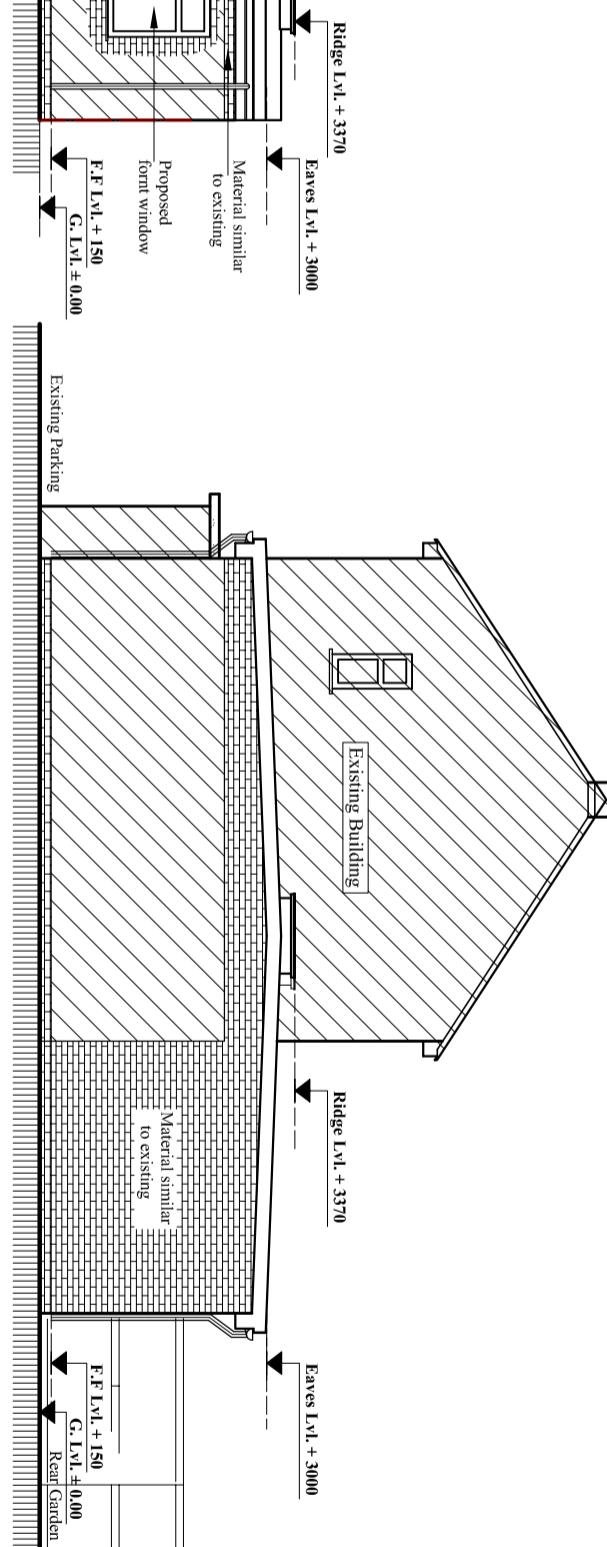

Proposed East Elevation


Scale: 1:100

C.L.

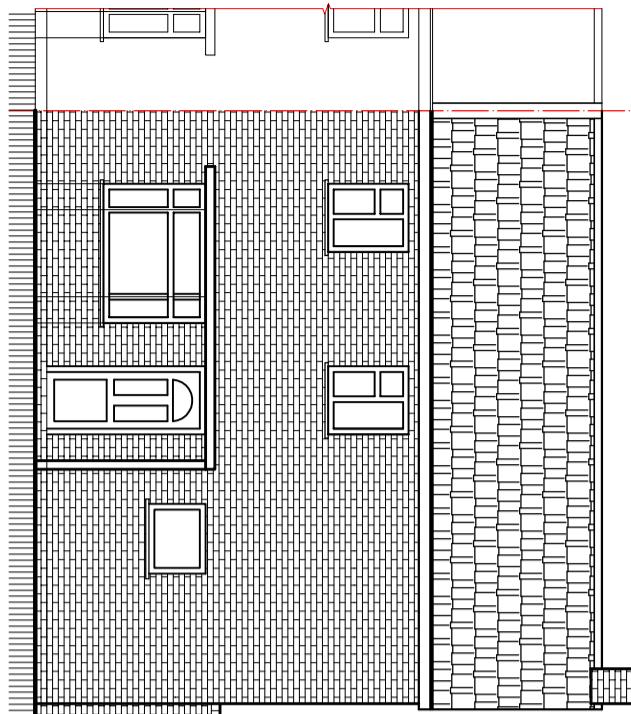

Existing South Elevation

Scale: 1:100

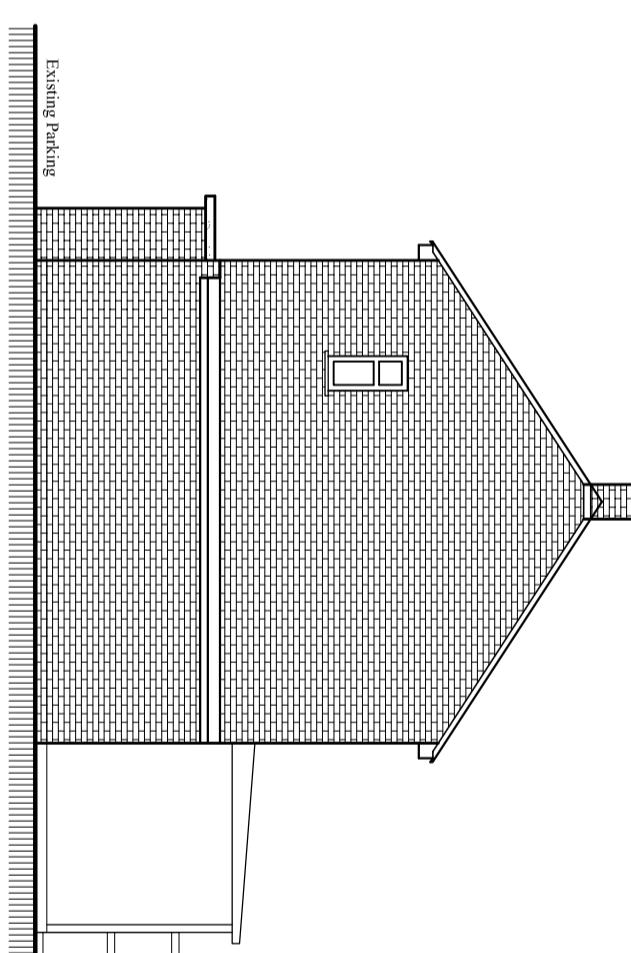

Existing East Elevation

Scale: 1:100

Mrs. Paramjeet Kour.
Client:

Project:
Existing Side store convert into partly utility and Habitable room with rear extension and existing Roof alteration.

Location:
3 Beech Close, Westdrayton,
Middlesex, UB7 9LQ.

Status:
PLANNING

Title:
Existing and proposed Elevations-1.

Drawn by:	Str. Er.	Checked by:
L.p	---	R.k
Project no:	Sheet Size	Sheet no.
BAL-1754	A3	
Date:	Scale:	
14/06/2024	1:100	
03		

Notes:
© 2024 Blue Architecture Limited.
All rights reserved.
All drawings are for the purpose of gaining
Planning Permission approval only.
All written dimensions to be taken in
preferences to scaled dimensions.

Contact:
Email: info@bluearcdesign.co.uk,
Cell: 044 + 078 3293 8374
Web site: www.bluearcdesign.co.uk