





Scale bar 1:100 (Meter)

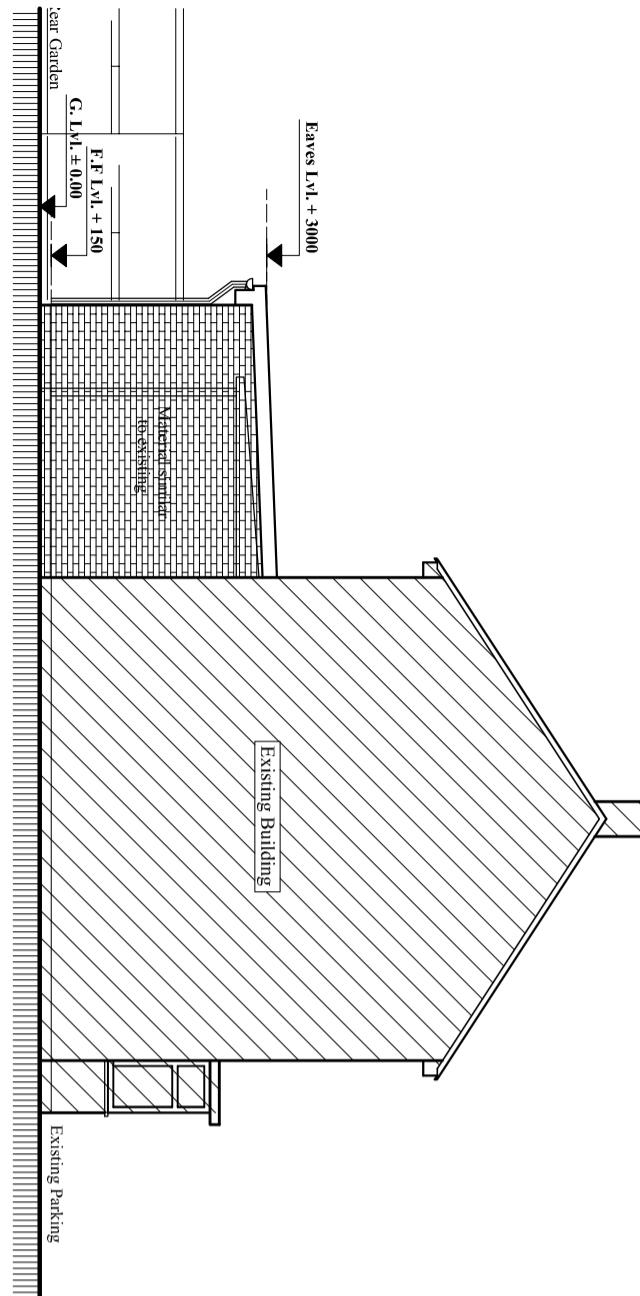


Proposed West Elevation

Scale: 1:100

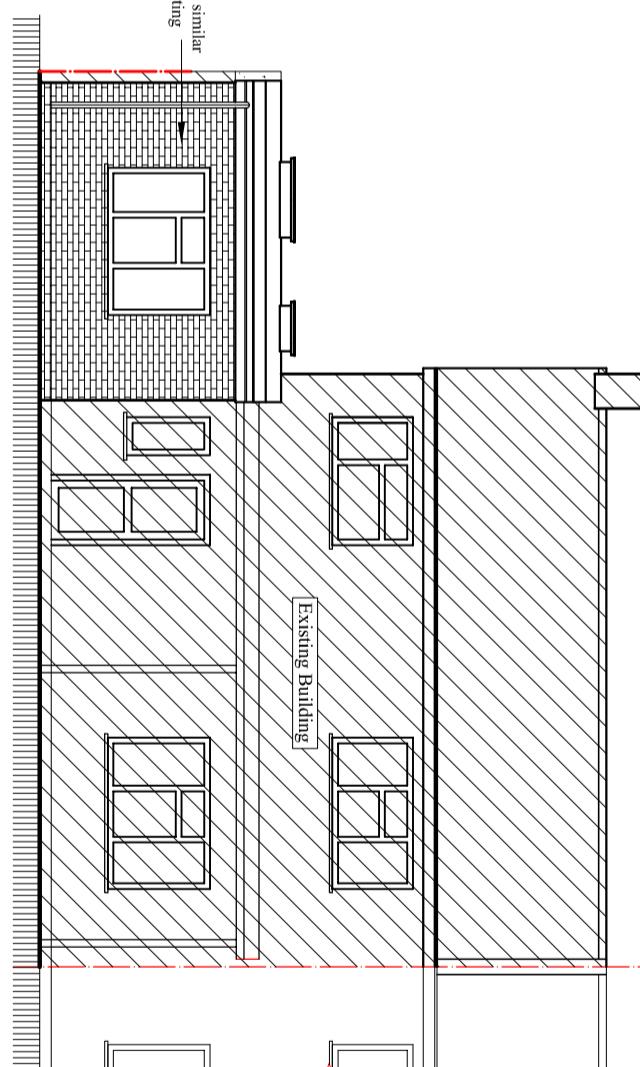


Proposed North Elevation

Scale: 1:100

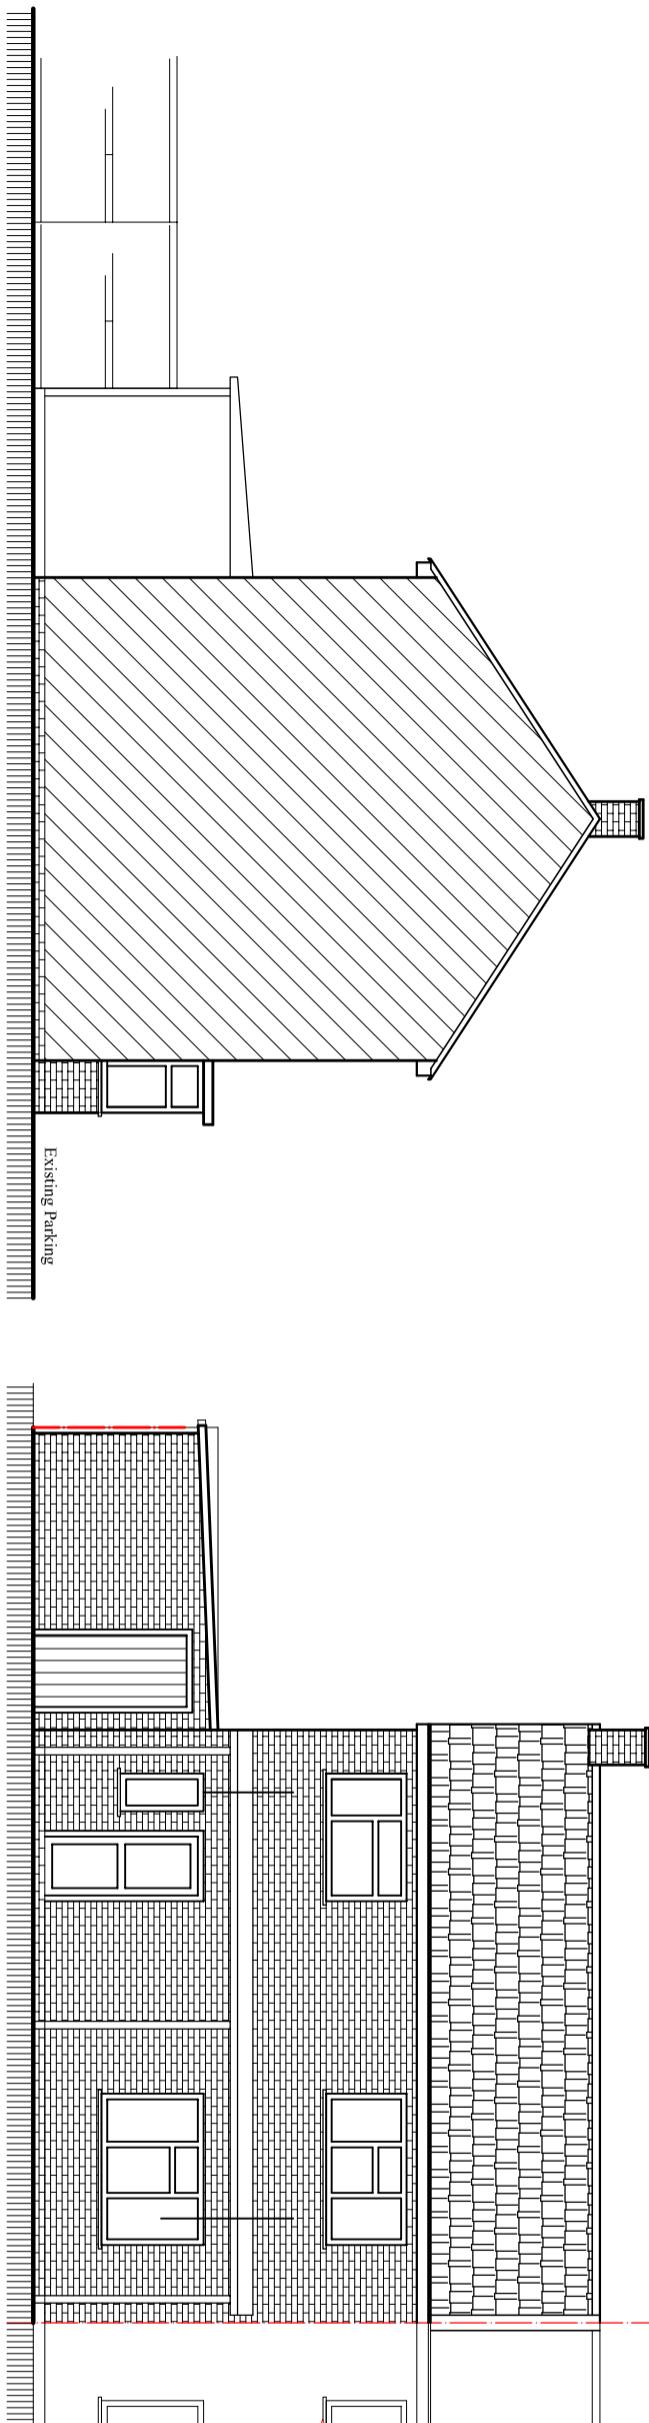

Existing West Elevation

Scale: 1:100

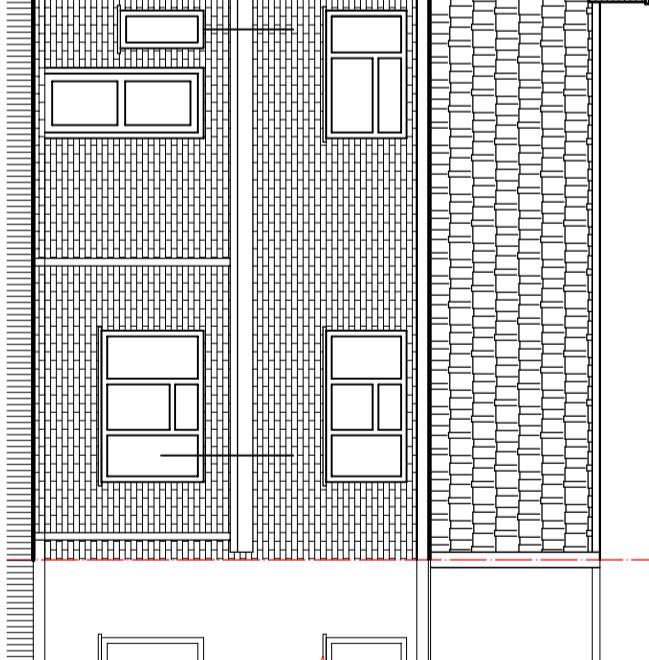

Existing North Elevation

Scale: 1:100

Mrs. Paramjeet Kour.
Client:

Project:
Existing Side store convert into partly utility and Habitable room with rear extension and existing Roof alteration.
Location:
3 Beech Close, Westdrayton,
Middlesex, UB7 9LQ.

Status:
PLANNING

Title:
Existing and Proposed Elevations-2.

Drawn by: L.P	Str. Er. ---	Checked by: R.K
Project no: BAL-1754	Sheet Size A3	Sheet no.
Date: 14/06/2024	Scale: 1:100	04

Notes:
© 2024 Blue Architecture Limited.
All rights reserved.
All drawings are for the purpose of gaining
Planning Permission approval only.
All written dimensions to be taken in
preferences to scaled dimensions.

Contact:
Email: info@bluearcdesign.co.uk,
Cell: 044 + 078 3293 8374
Web site: www.bluearcdesign.co.uk

BLUE ARCHITECTURE LIMITED
Consulting Architects, Engineers and Interiors,
102 Dorchester Way, Hayes, Middlesex,
UB4 0HY, London.