





PROPOSED FRONT ELEVATION
SCALE- 1:100

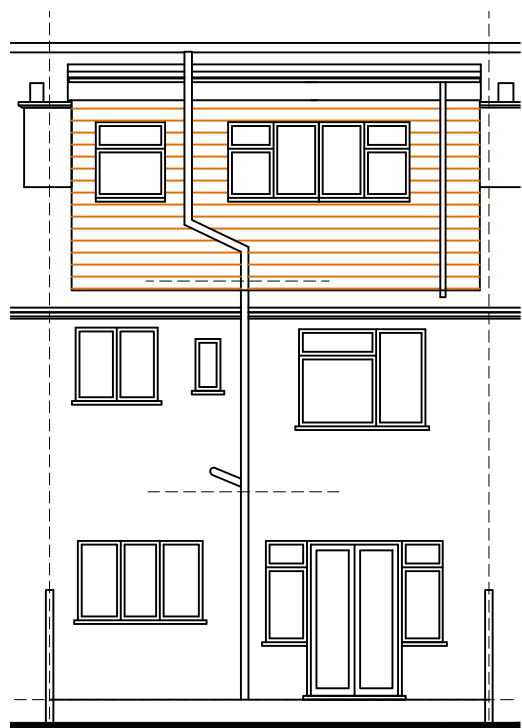


PROPOSED REAR ELEVATION
SCALE- 1:100



PROPOSED SIDE ELEVATION
SCALE- 1:100 IN DIRECTION 'C'

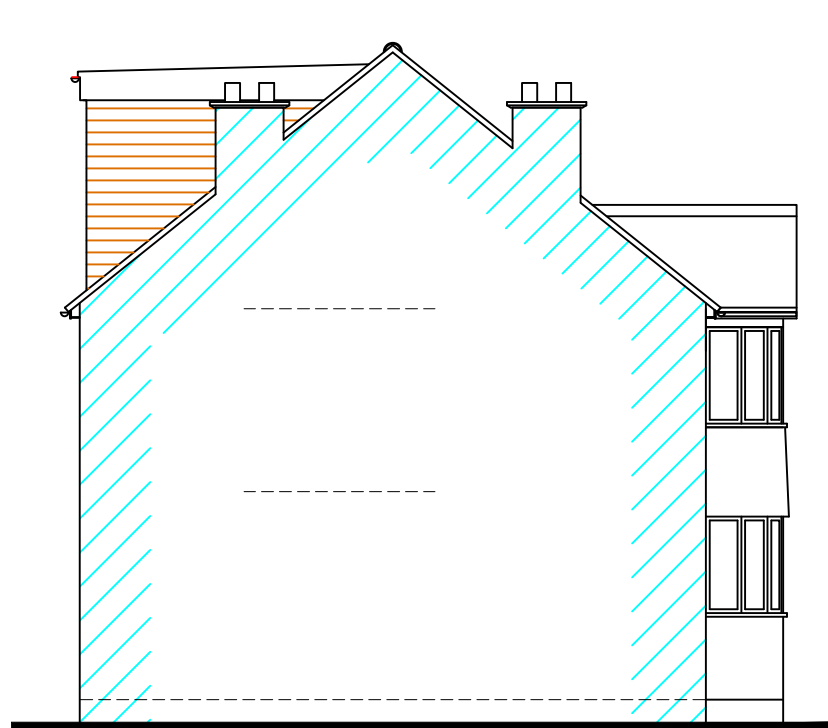

PROPOSED SIDE ELEVATION
SCALE- 1:100 IN DIRECTION 'D'

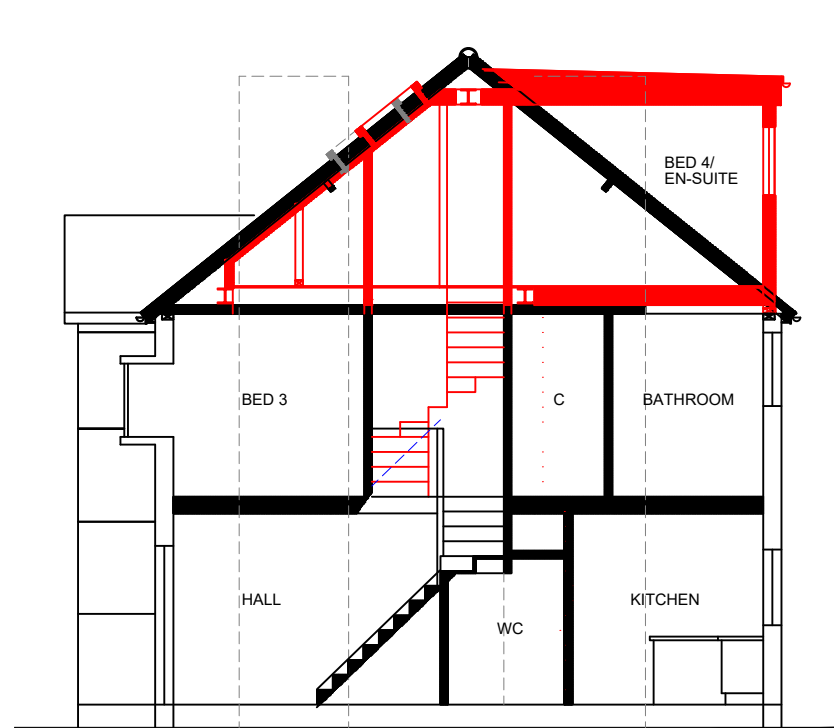


PROPOSED SECTIONAL VIEW
SCALE- 1:100



LOCATION PLAN
SCALE- 1:1250




EXISTING FRONT ELEVATION
SCALE- 1:100

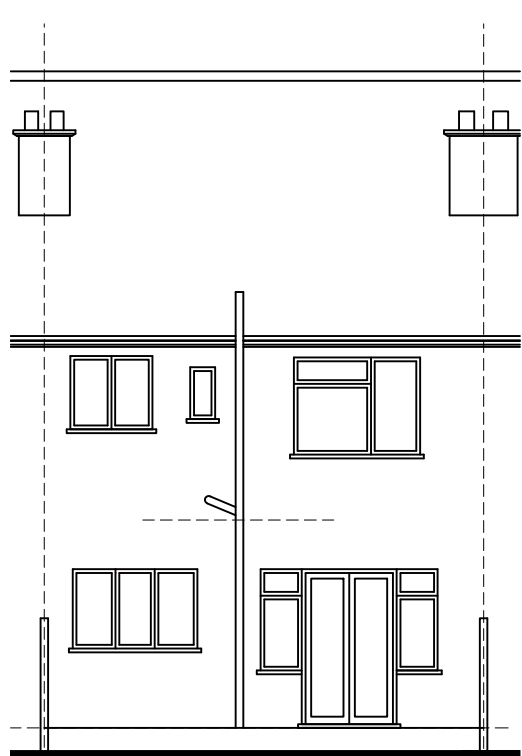


EXISTING REAR ELEVATION
SCALE- 1:100




EXISTING SIDE ELEVATION
SCALE- 1:100 IN DIRECTION 'A'

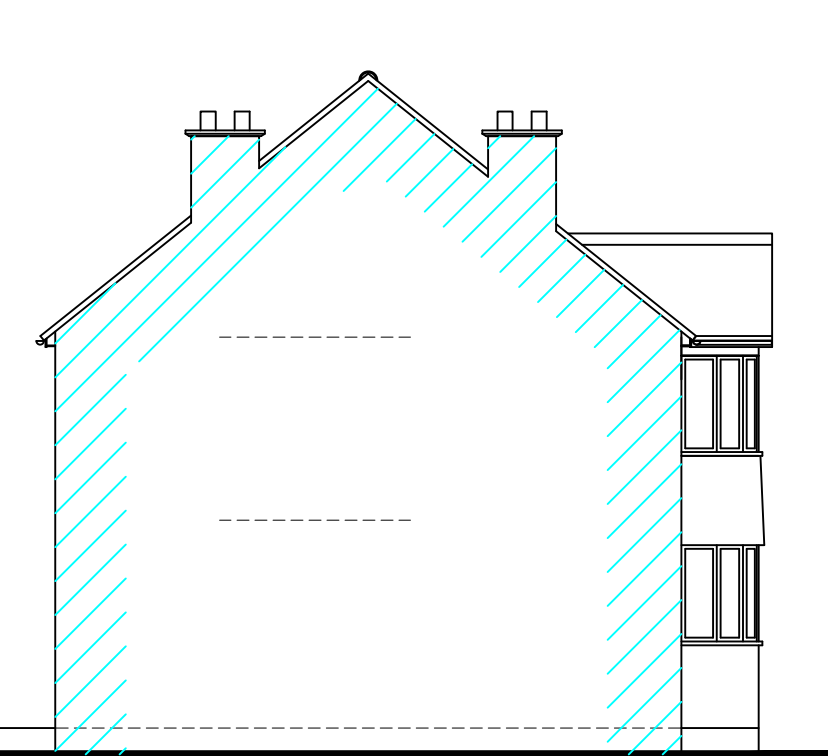


EXISTING SIDE ELEVATION
SCALE- 1:100 IN DIRECTION 'B'

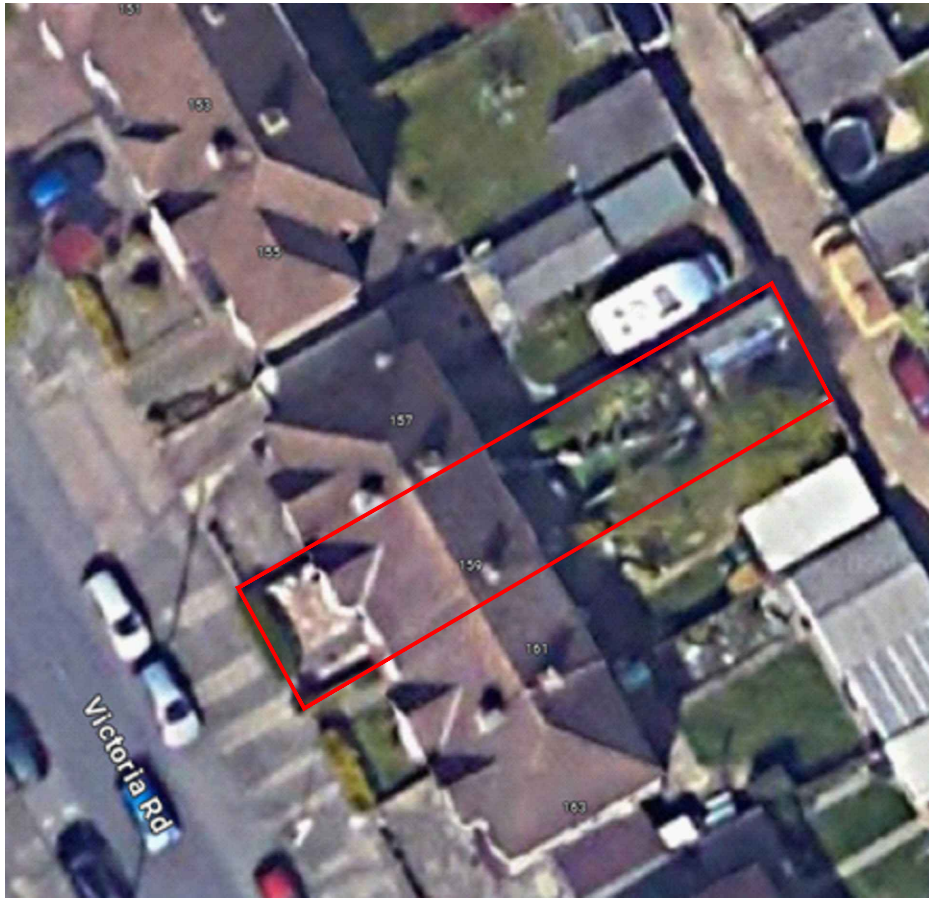


AERIAL PLAN
SCALE- NTS

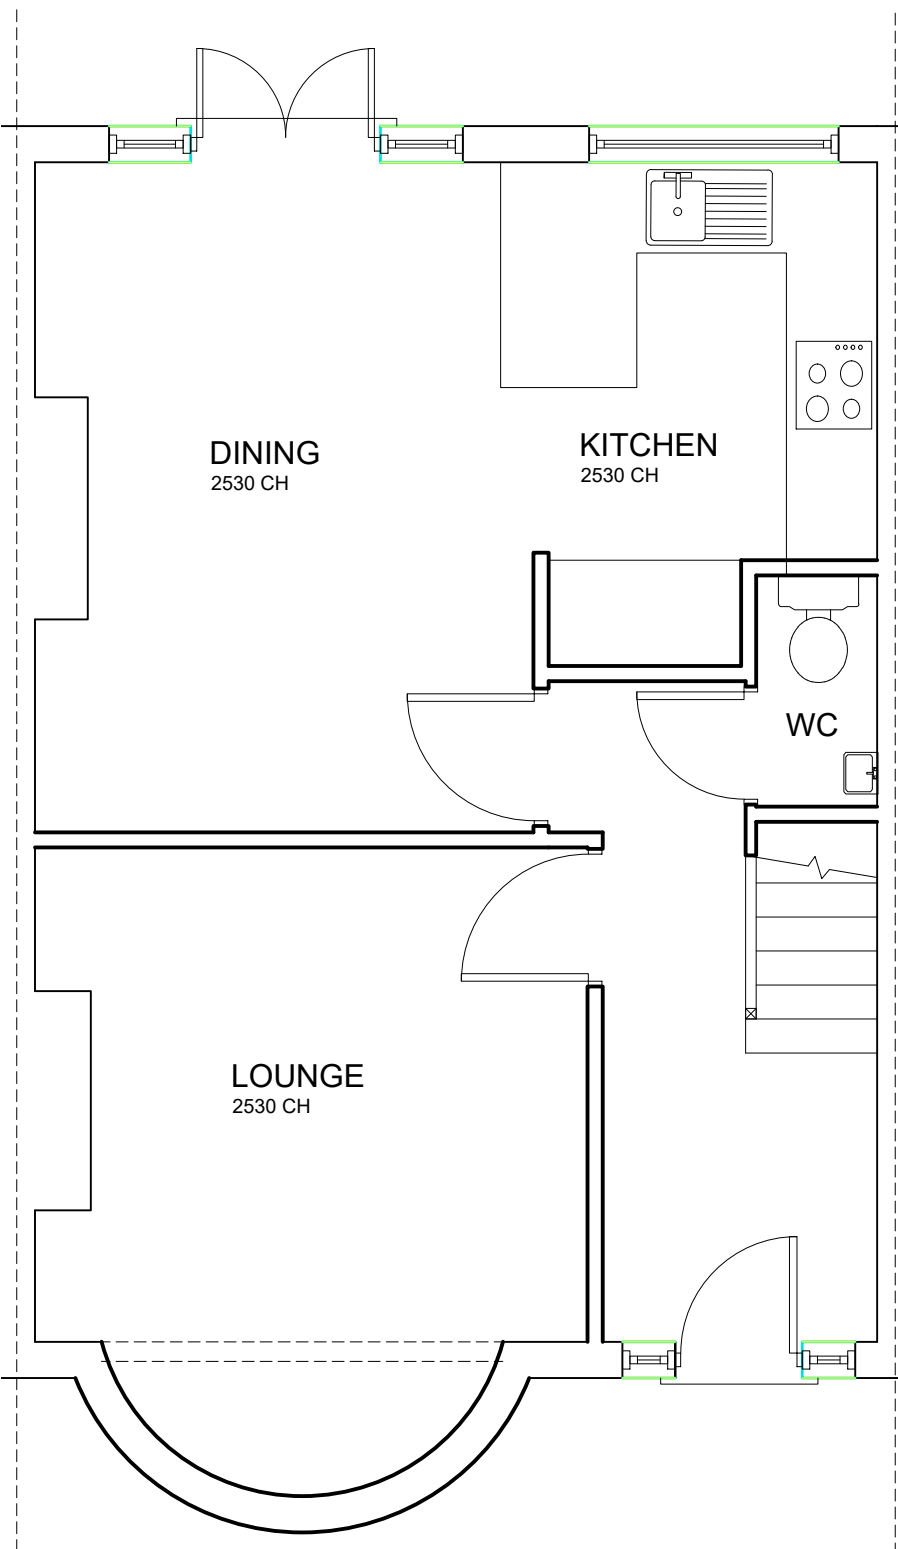


EXISTING GROUND FLOOR PLAN
SCALE- 1:50

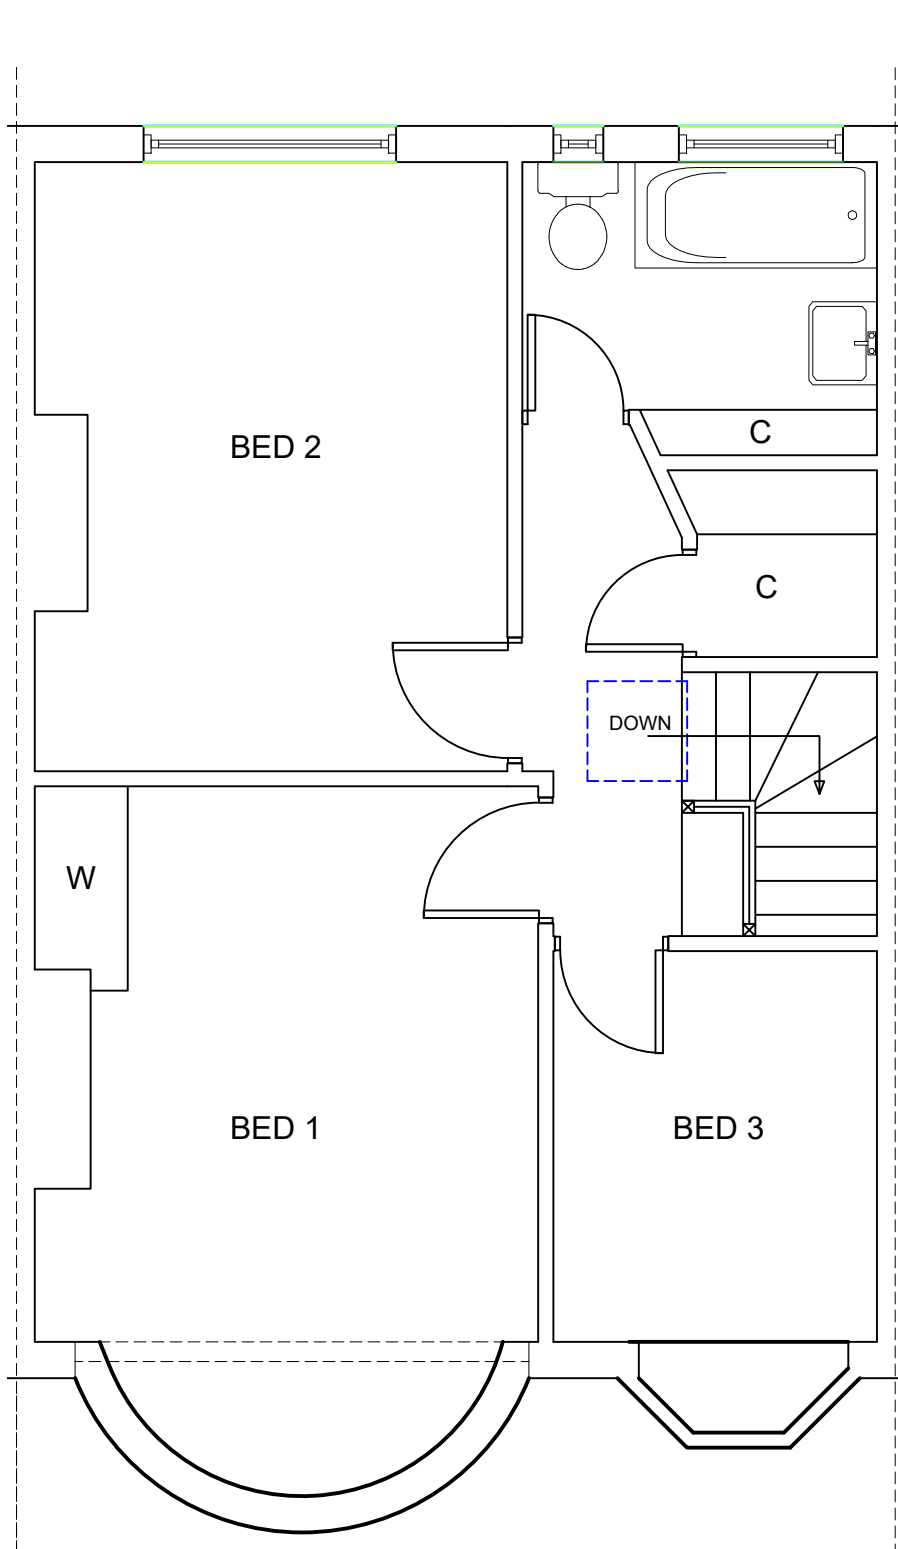

EXISTING FIRST FLOOR PLAN
SCALE- 1:50

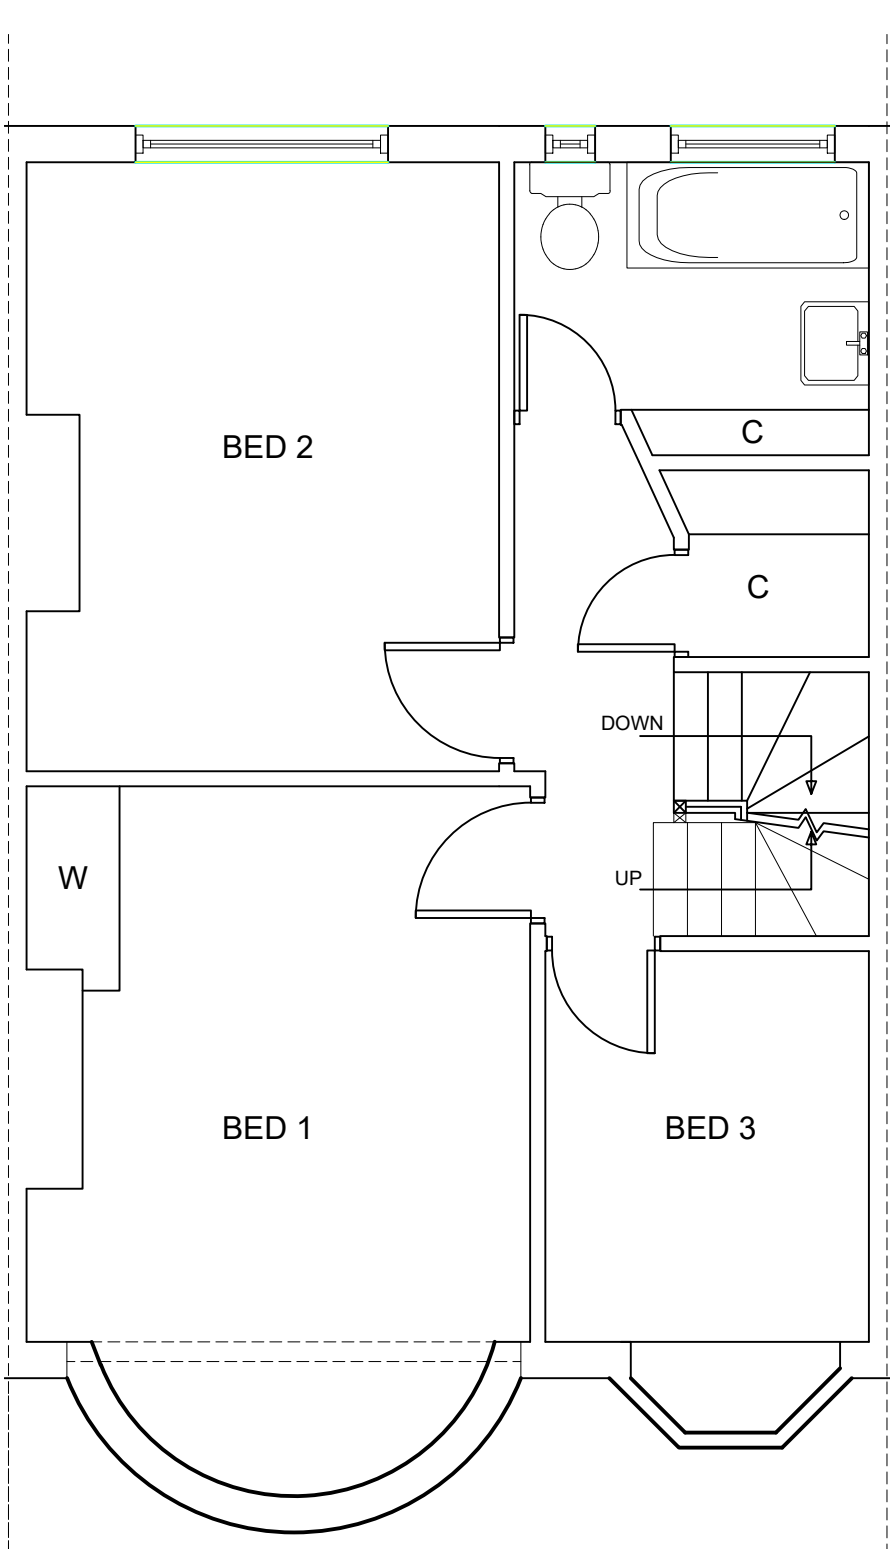


PROPOSED FIRST FLOOR PLAN
SCALE- 1:50

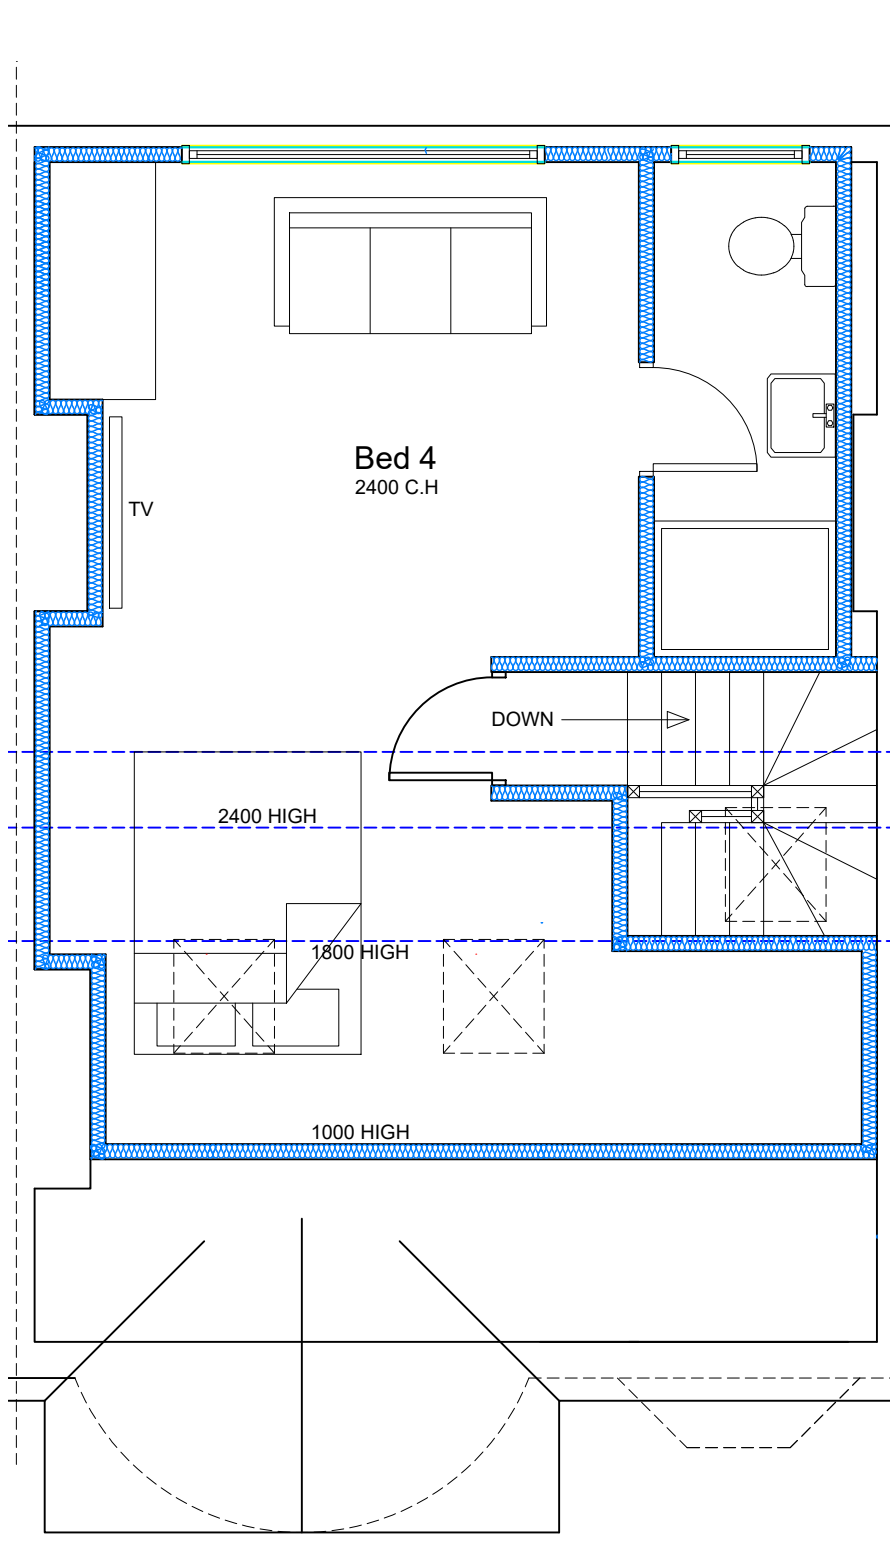

PROPOSED SECOND/LOFT FLOOR PLAN
SCALE- 1:50

PERMITTED DEVELOPMENT (40m²)
[(H x W)/2 x L]
[(2.94 x 3.8)/2 x 5.4] = 30.16m²
THEREFORE WITHIN PERMITTED
DEVELOPMENT ALLOWANCE

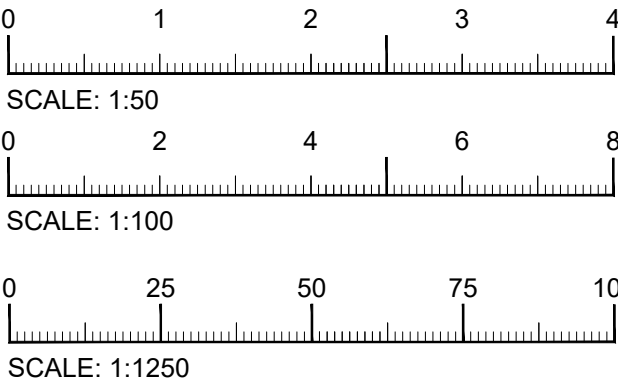

B	JUN 24	D.A.N	UPDATE DRAWING
A	JUN 24	D.A.N	UPDATE DRAWING
REV	DATE	DRAWN BY	DESCRIPTION

PLANNING

CLIENT:	MR & MRS G. WILSON		
PROJECT:	159 VICTORIA ROAD, RUISLIP, HA4 9BW		
TITLE	PROPOSED LOFT CONVERSION PLANS & ELEVATIONS		

SCALE: 1:200/1:100 1:50	DATE: JUN 24	DRG NO: 24/13/1	REV: B A1
-------------------------------	-----------------	--------------------	--------------



DAN ARCHITECTURAL SERVICES LTD
info@DANArchitecturalservices.co.uk