




LOFT PLAN

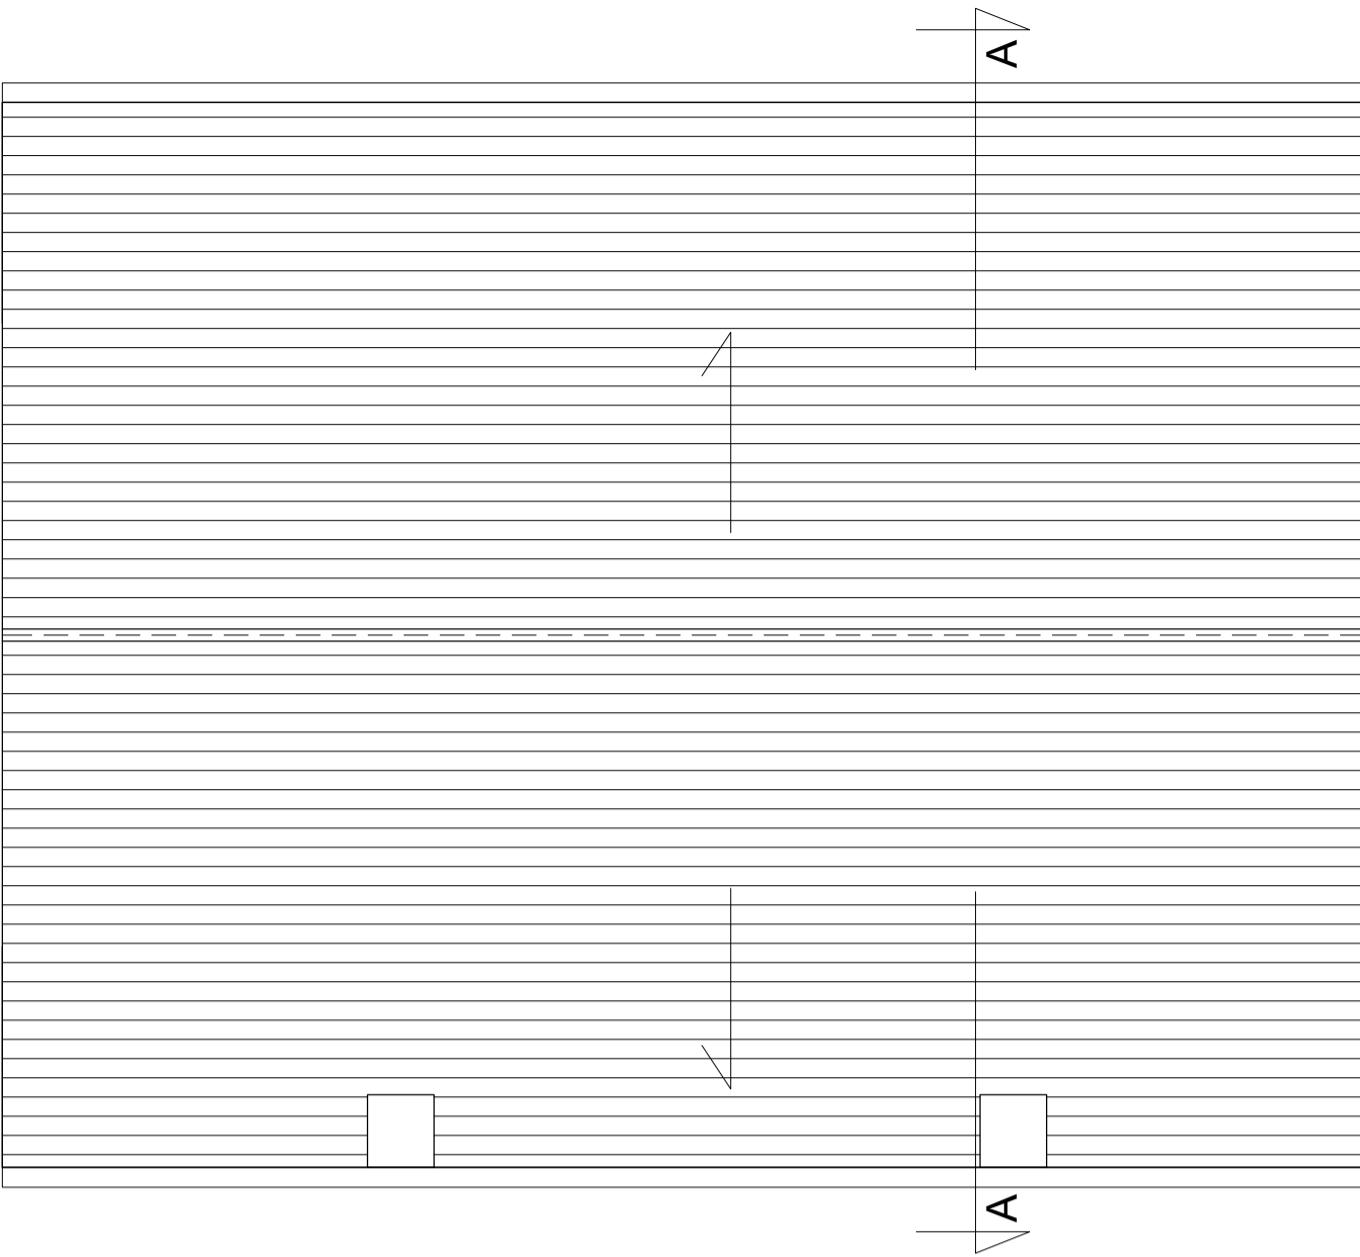


ROOF PLAN

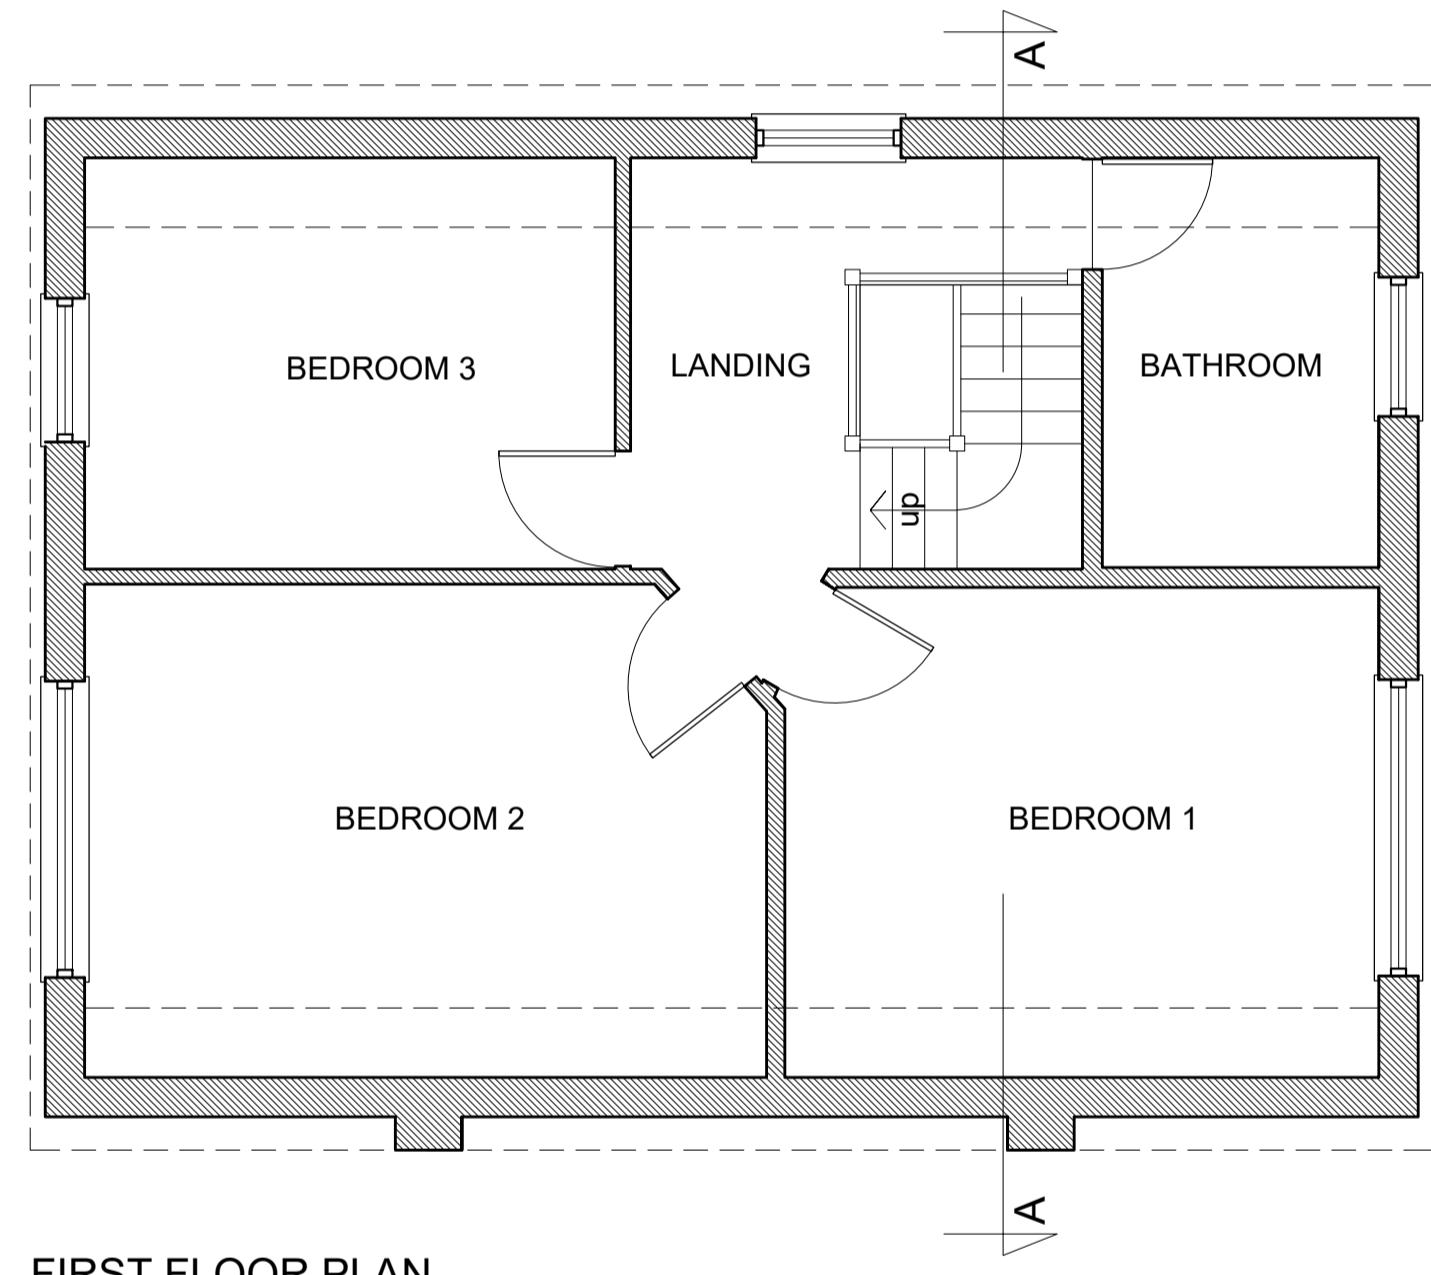

FIRST FLOOR PLAN

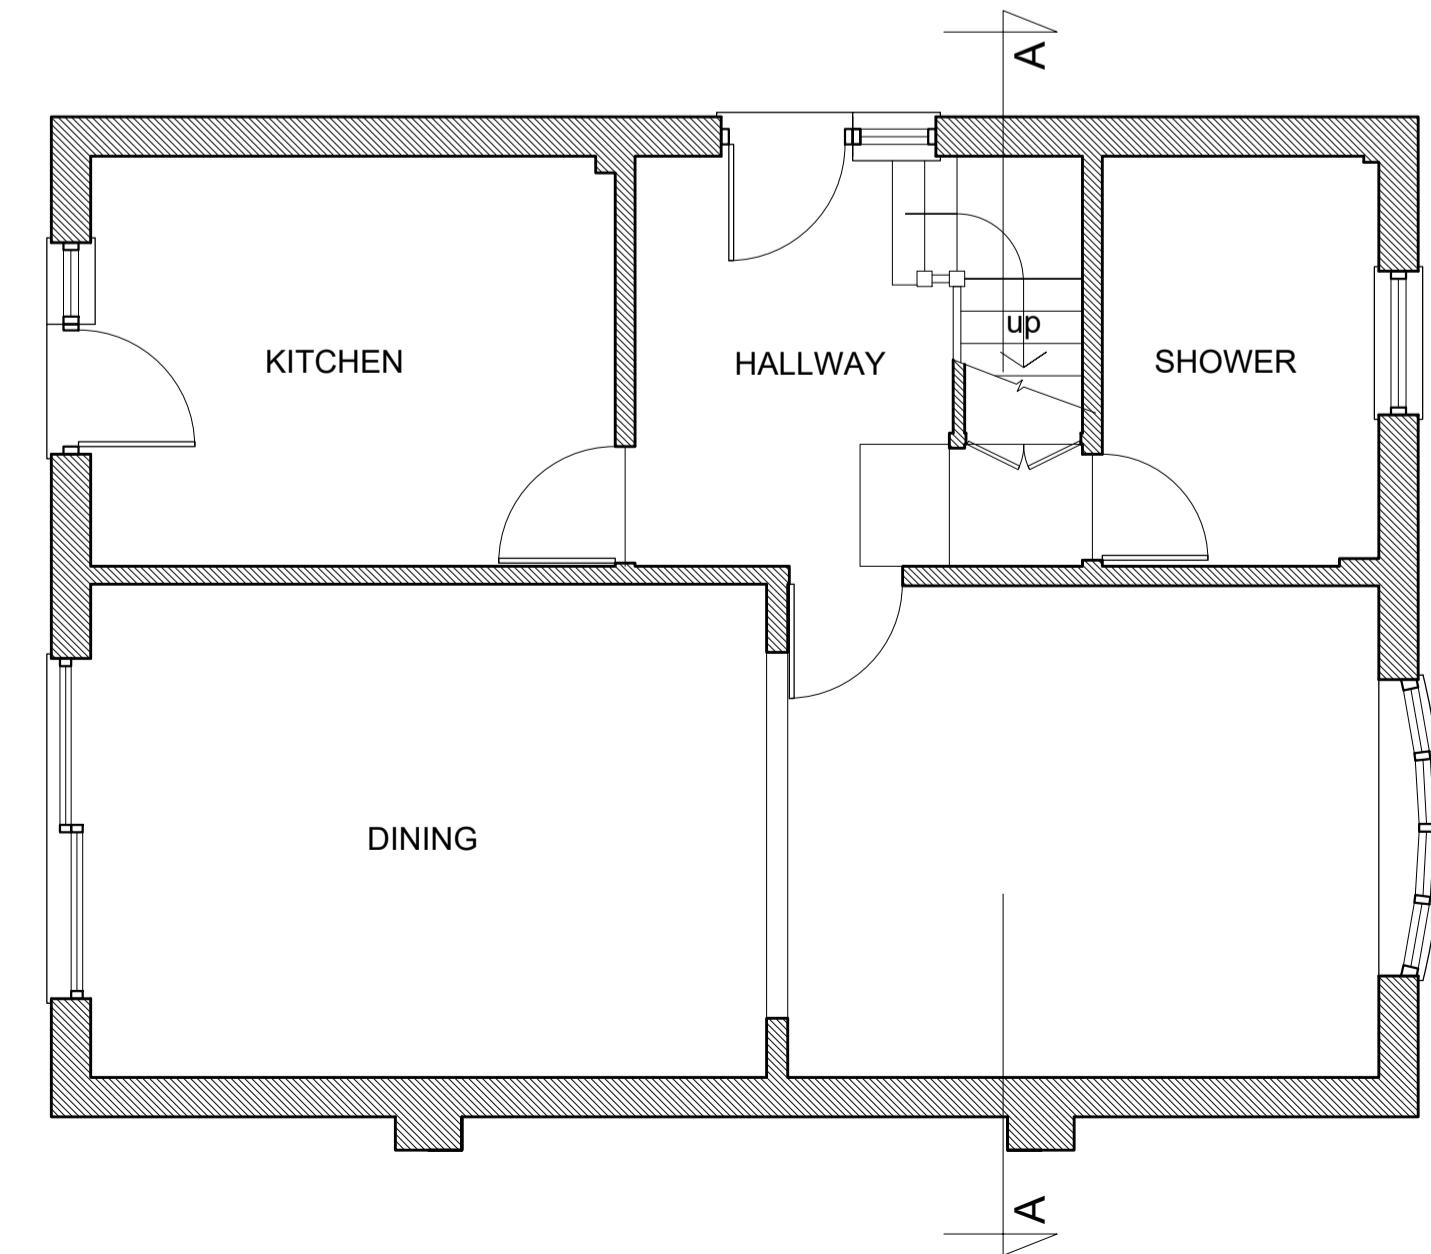

GROUND FLOOR PLAN

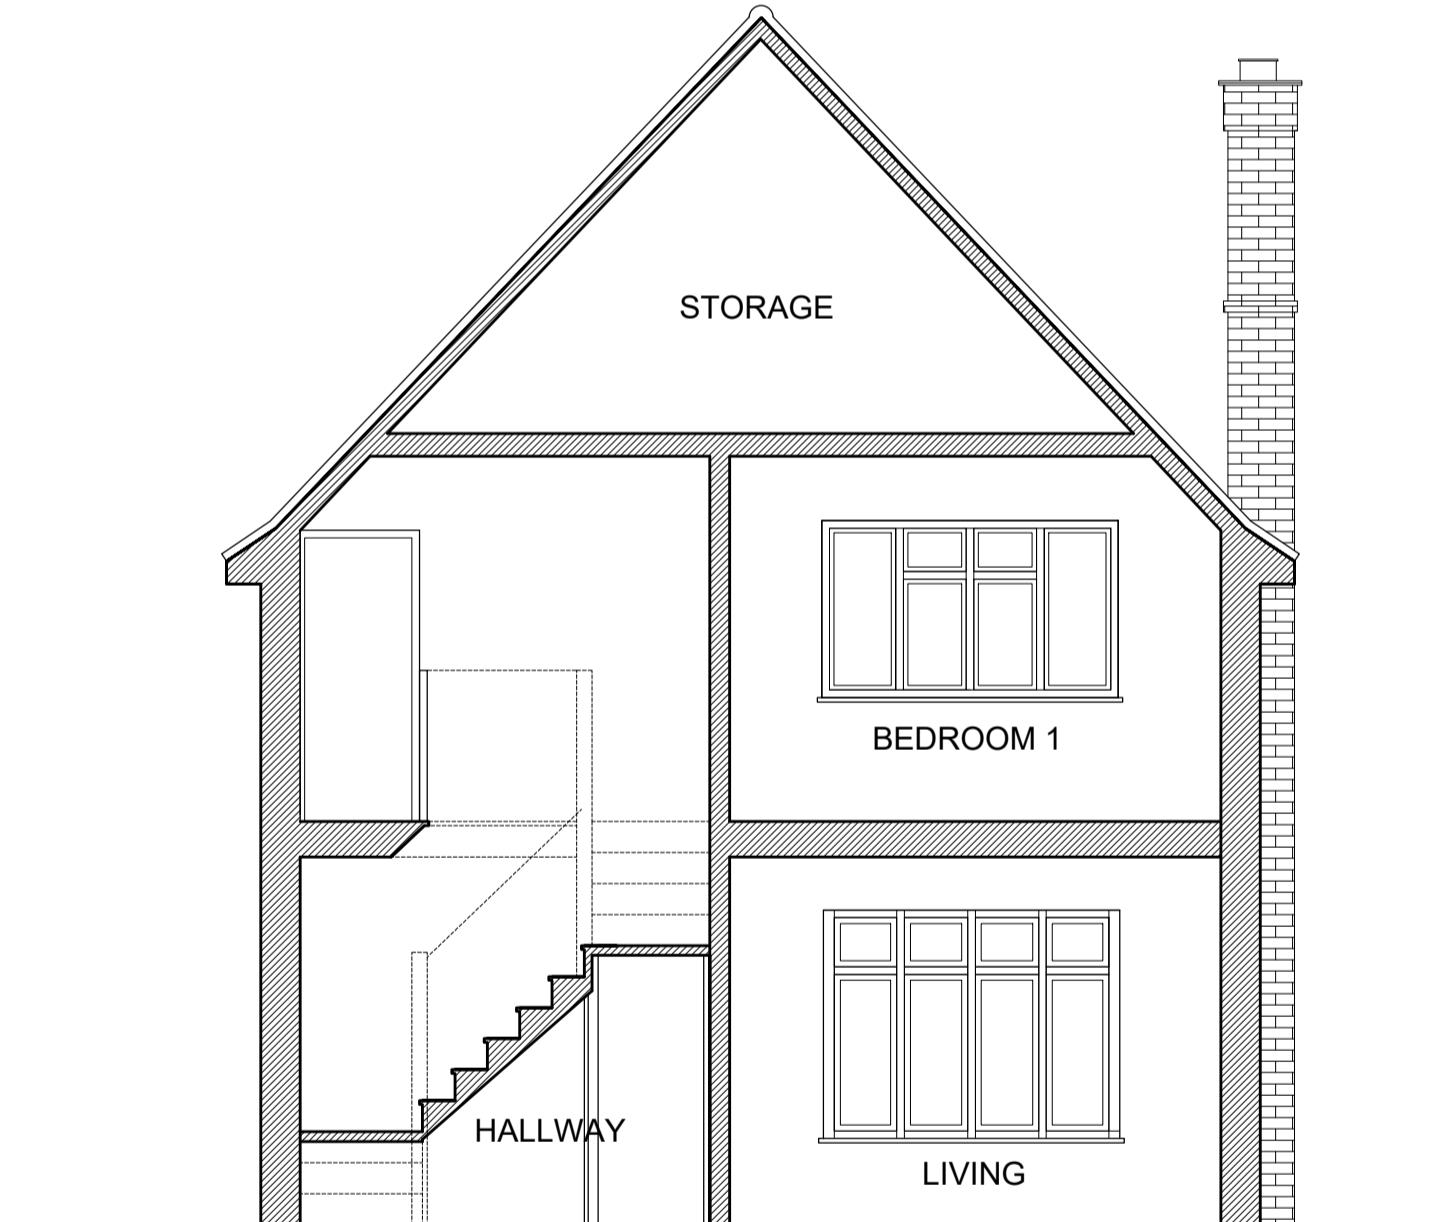

SECTION A-A


AMENDMENTS DATE REV.
COPYRIGHT RESERVED
ALL SCALED DIMENSIONS MUST BE VERIFIED ON SITE

JOB
62 MONEY LANE
WEST DRAYTON
UB7 7NX

CLIENT
James Nash

DRAWING
EXISTING PLANS AND SECTION

DALE VENN ARCHITECTS
Architects, Planners & Surveyors
HIGH HOUSE, HARLINGTON ROAD,
HILLINGDON, MIDDLESEX 01895-237345

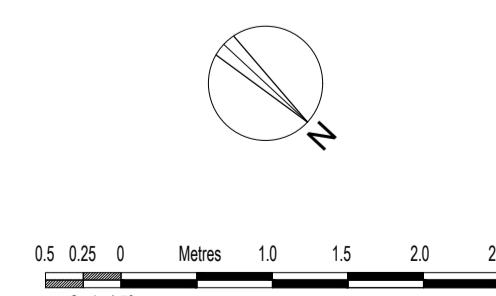

Scale 1:50

SCALE 1:50 @ A1	DRAWING No.	REV.
DATE MAY '24		
DRAWN LK		
CHECKED DV		

6002-1