




LOFT PLAN

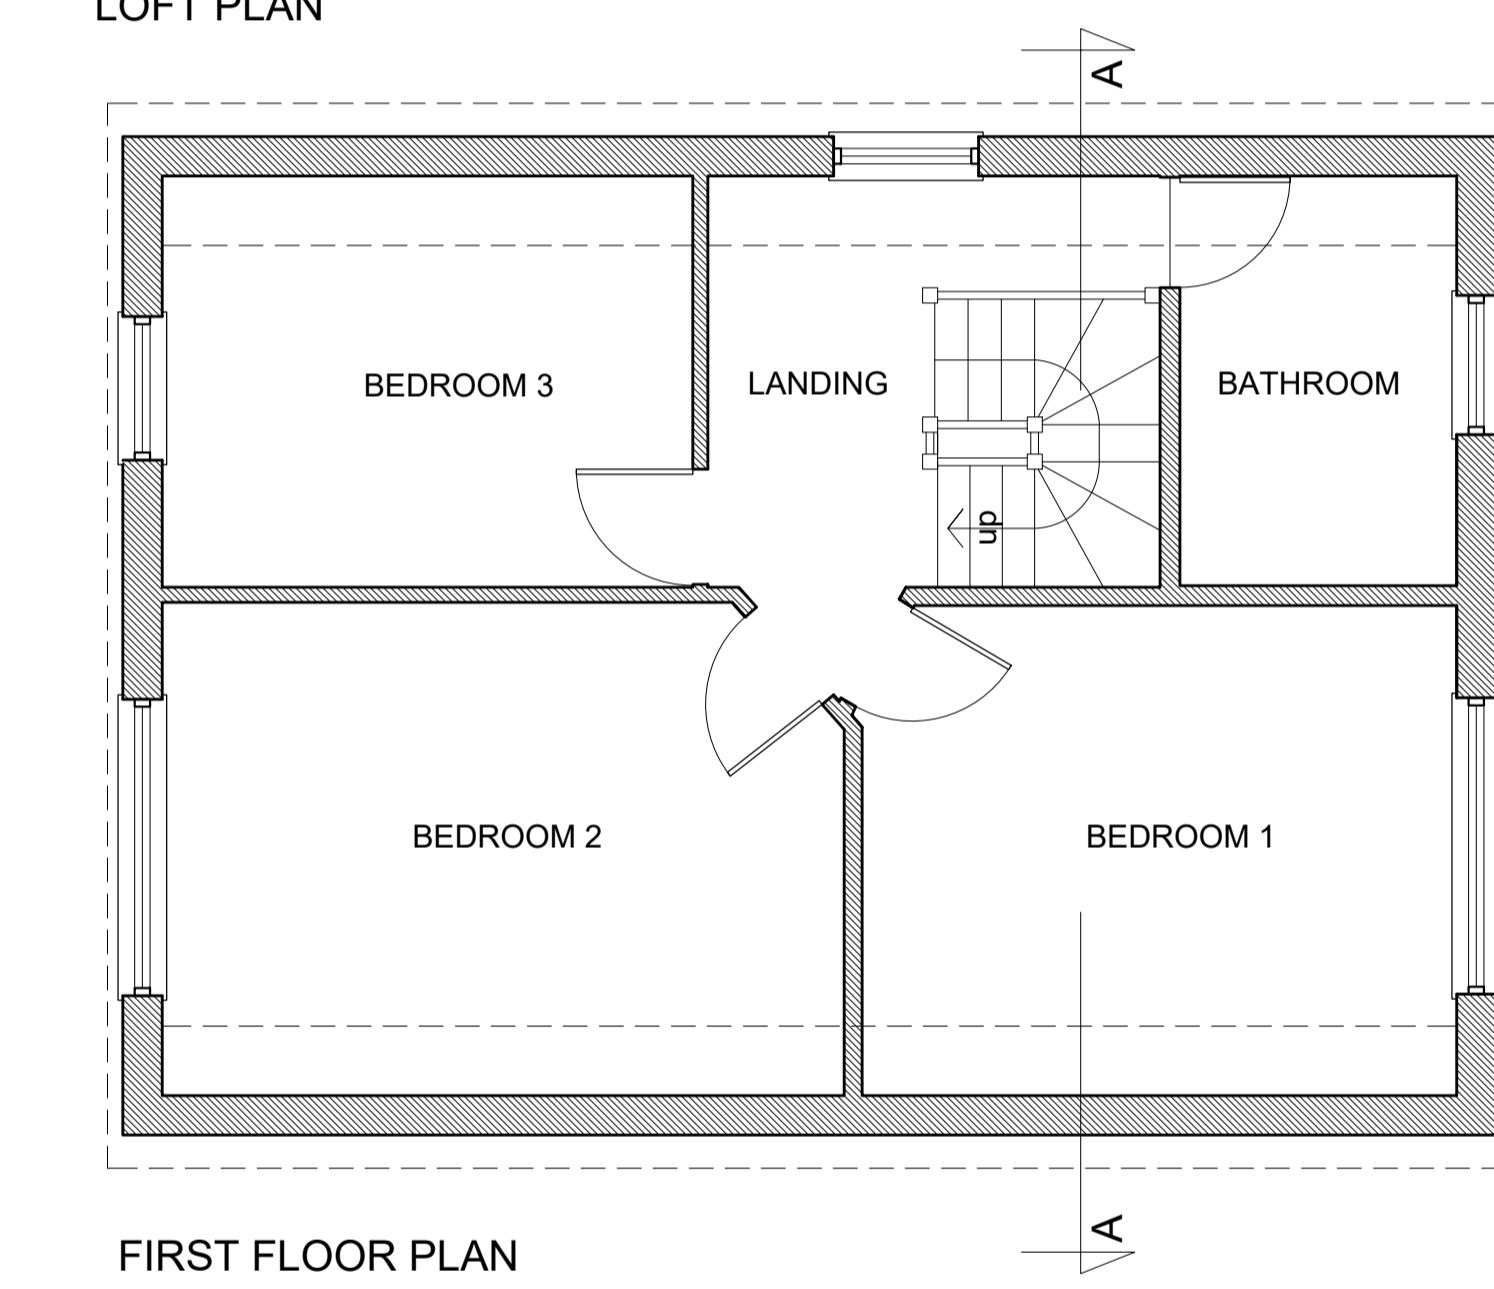


FIRST FLOOR PLAN

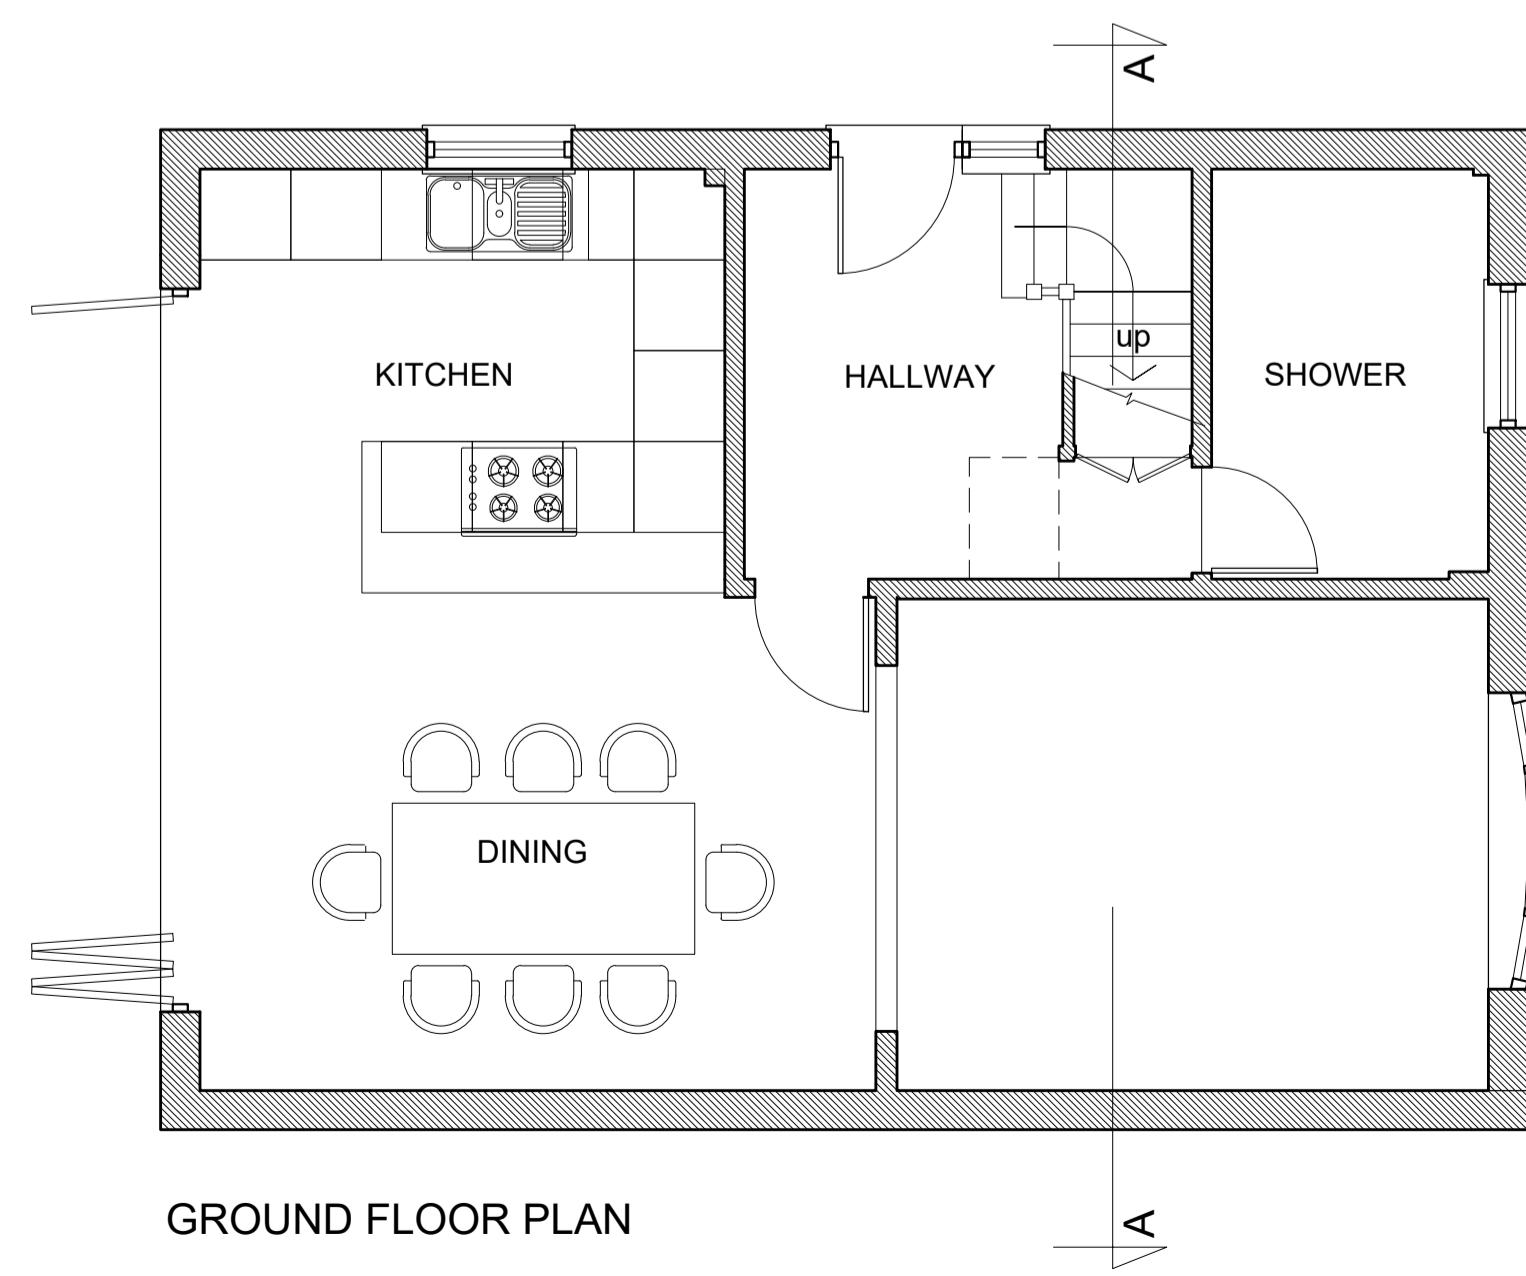



GROUND FLOOR PLAN

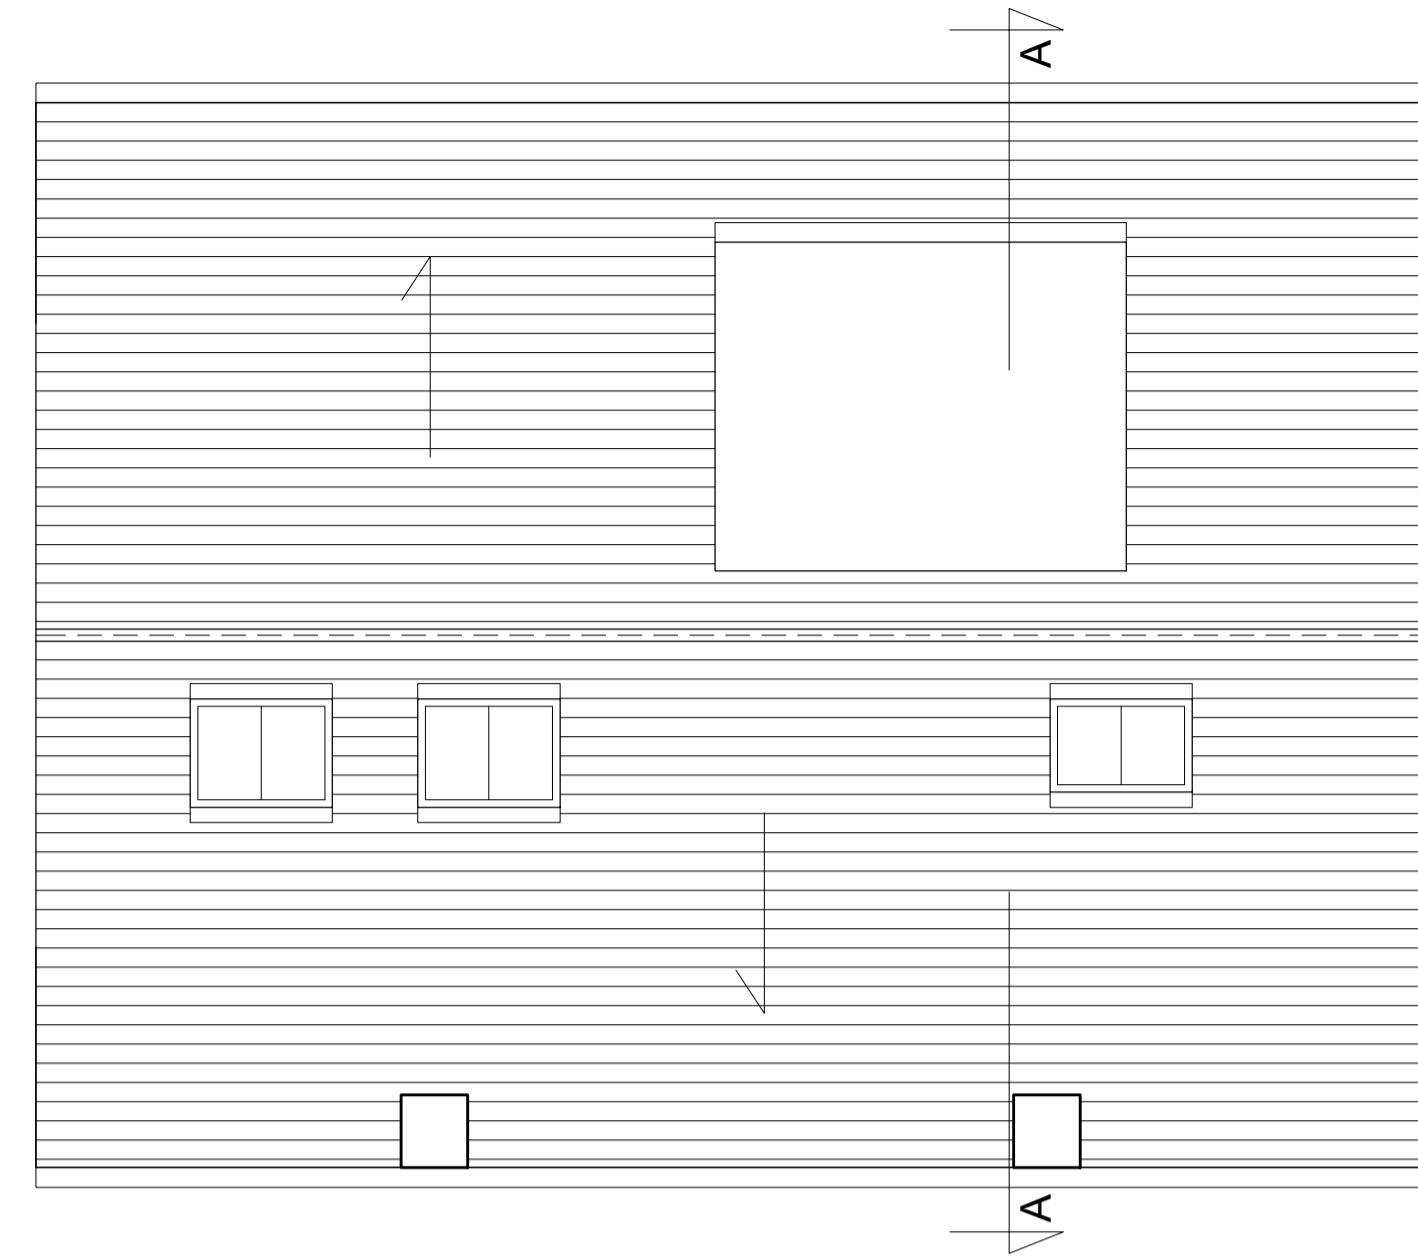

ROOF PLAN

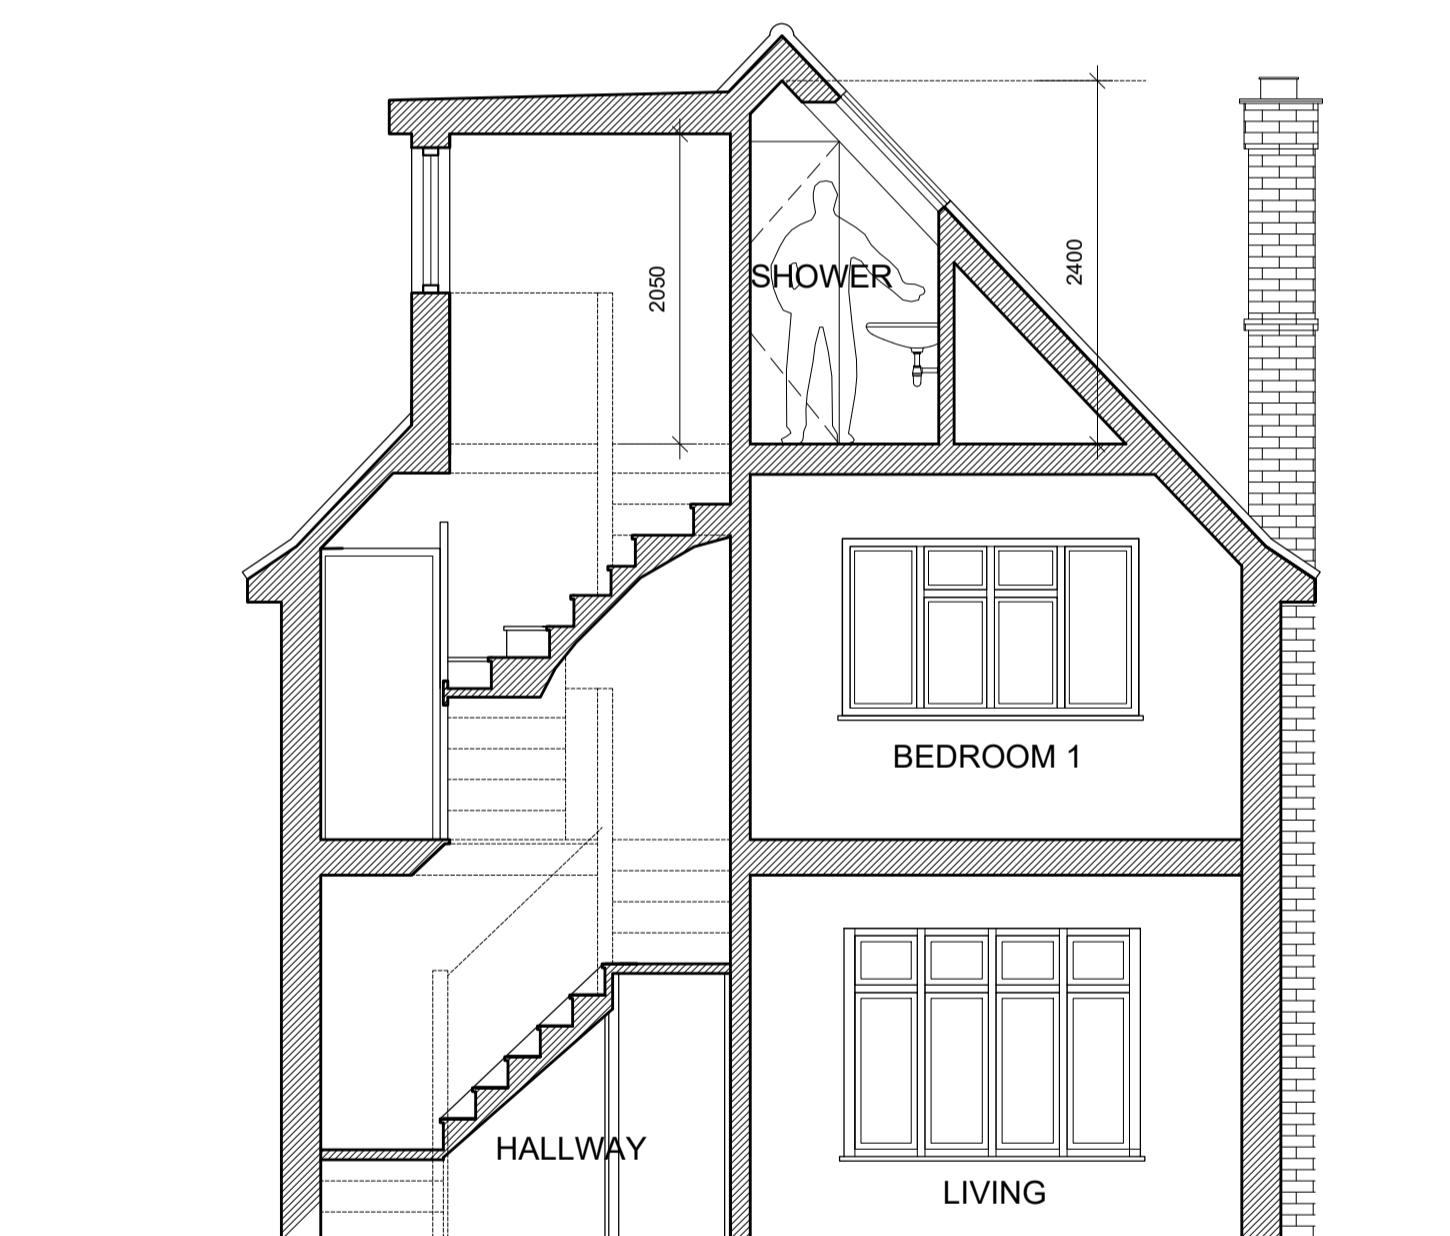

SECTION A-A

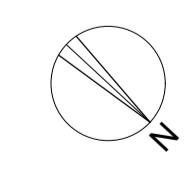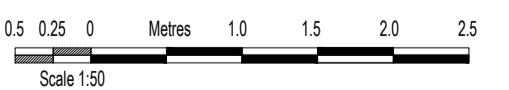DORMER WINDOW AMENDMENTS	JUNE '24	A
COPYRIGHT RESERVED		
ALL SCALED DIMENSIONS MUST BE VERIFIED ON SITE		
JOB		
62 MONEY LANE WEST DRAYTON UB7 7NX		
CLIENT		
James Nash		
DRAWING		
PROPOSED PLANS AND SECTION		
		
		
SCALE 1:50 @ A1	DRAWING No.	REV.
DATE MAY '24		
DRAWN LK		
CHECKED DV		

DALE VENN ARCHITECTS
Architects, Planners & Surveyors
HIGH HOUSE, HARLINGTON ROAD,
HILLINGDON, MIDDLESEX 01895-237345

6002-2 A