




EXISTING SOUTH ELEVATION 1:100 at A1

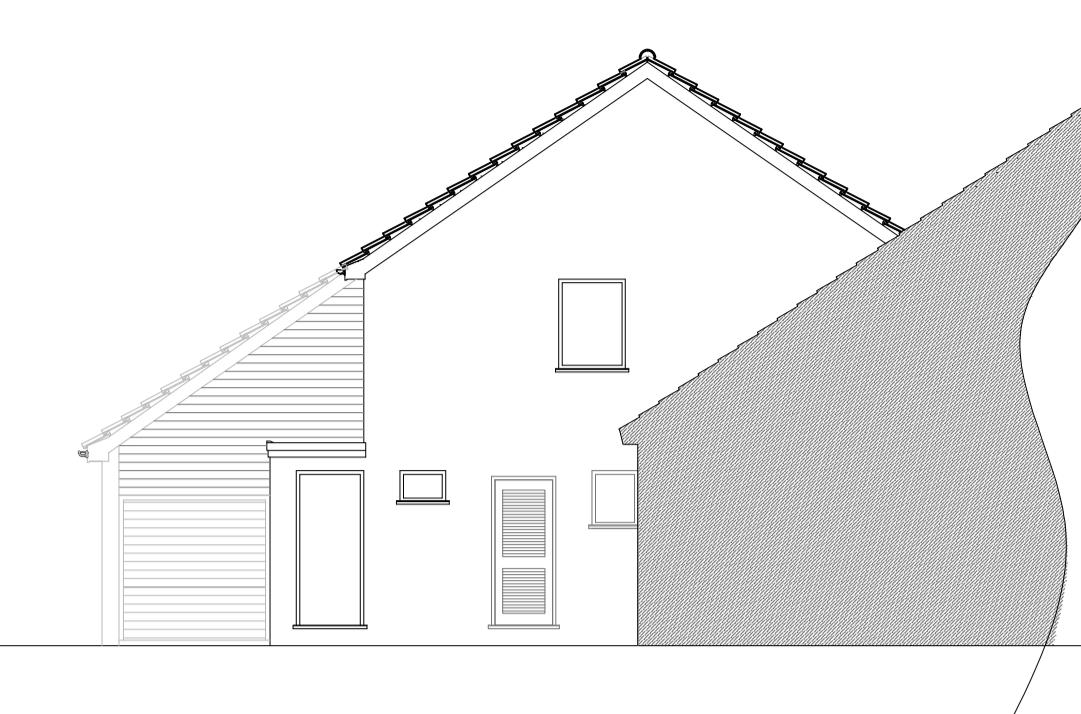


EXISTING EAST ELEVATION 1:100 at A1

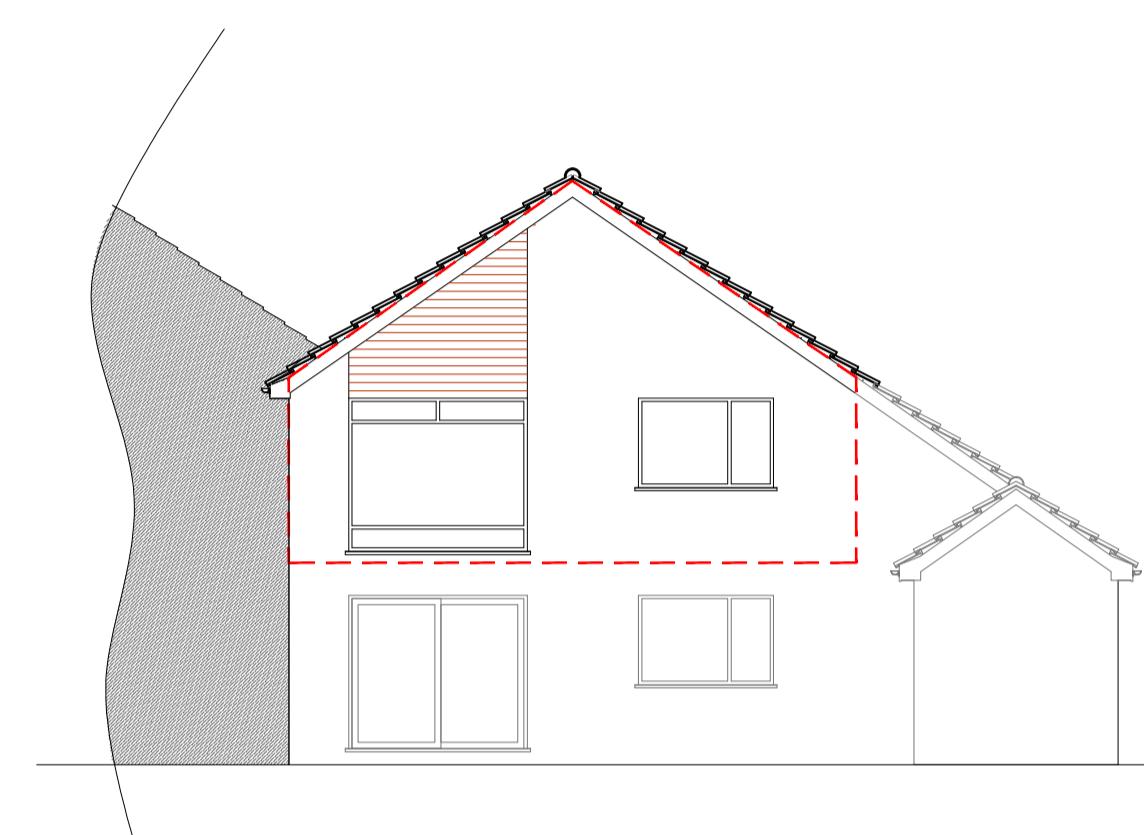

EXISTING WEST ELEVATION 1:100 at A1

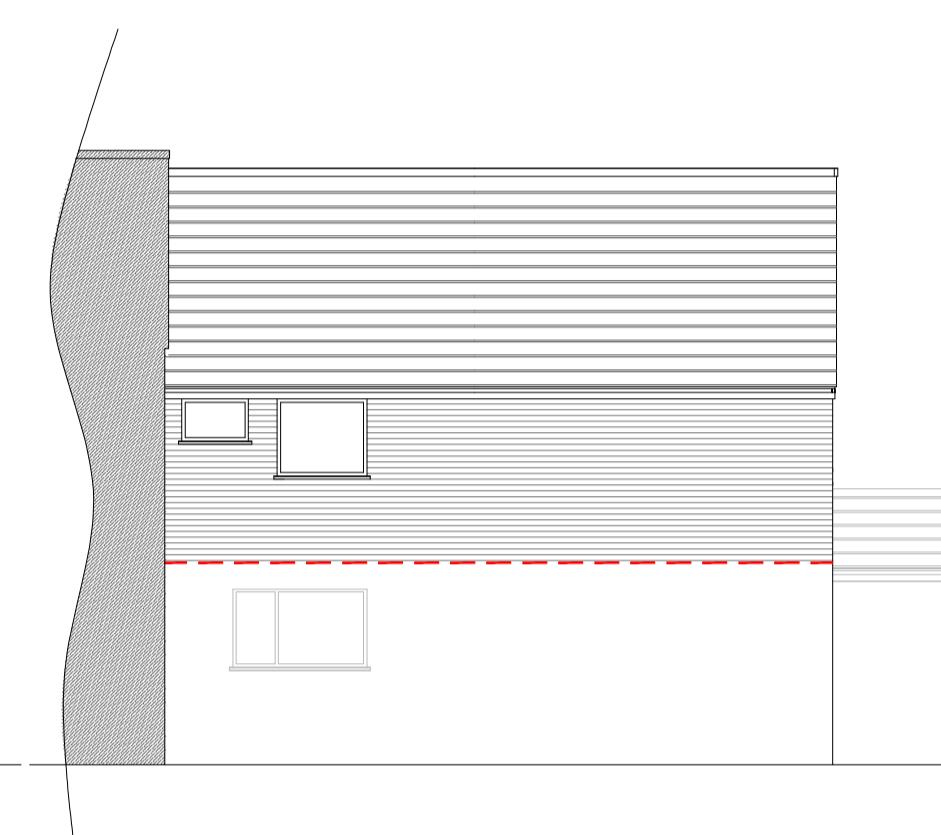


EXISTING NORTH ELEVATION 1:100 at A1

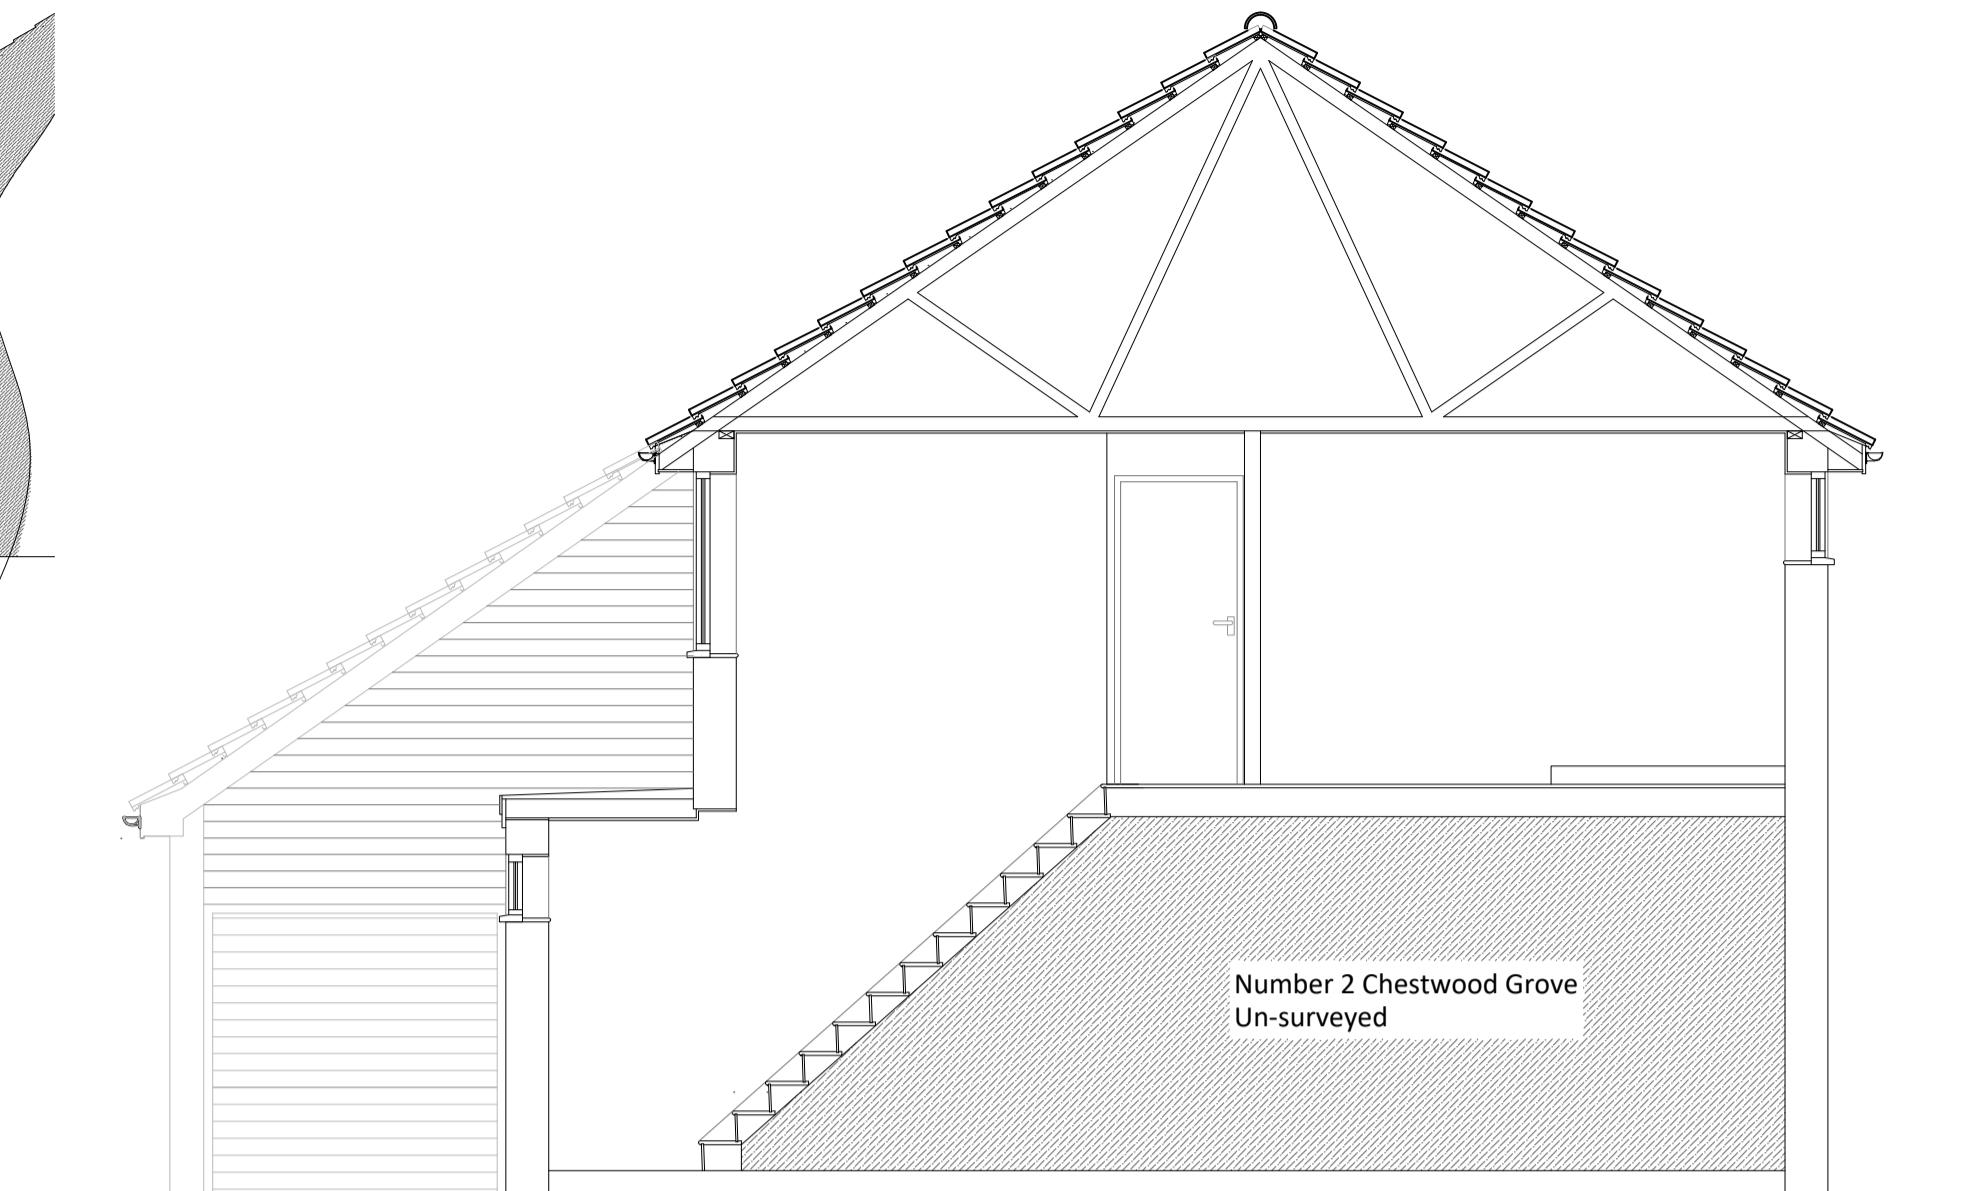


EXISTING SECTION A-A scale 1:50 at A1


LOCATION PLAN 1:1250 at A1

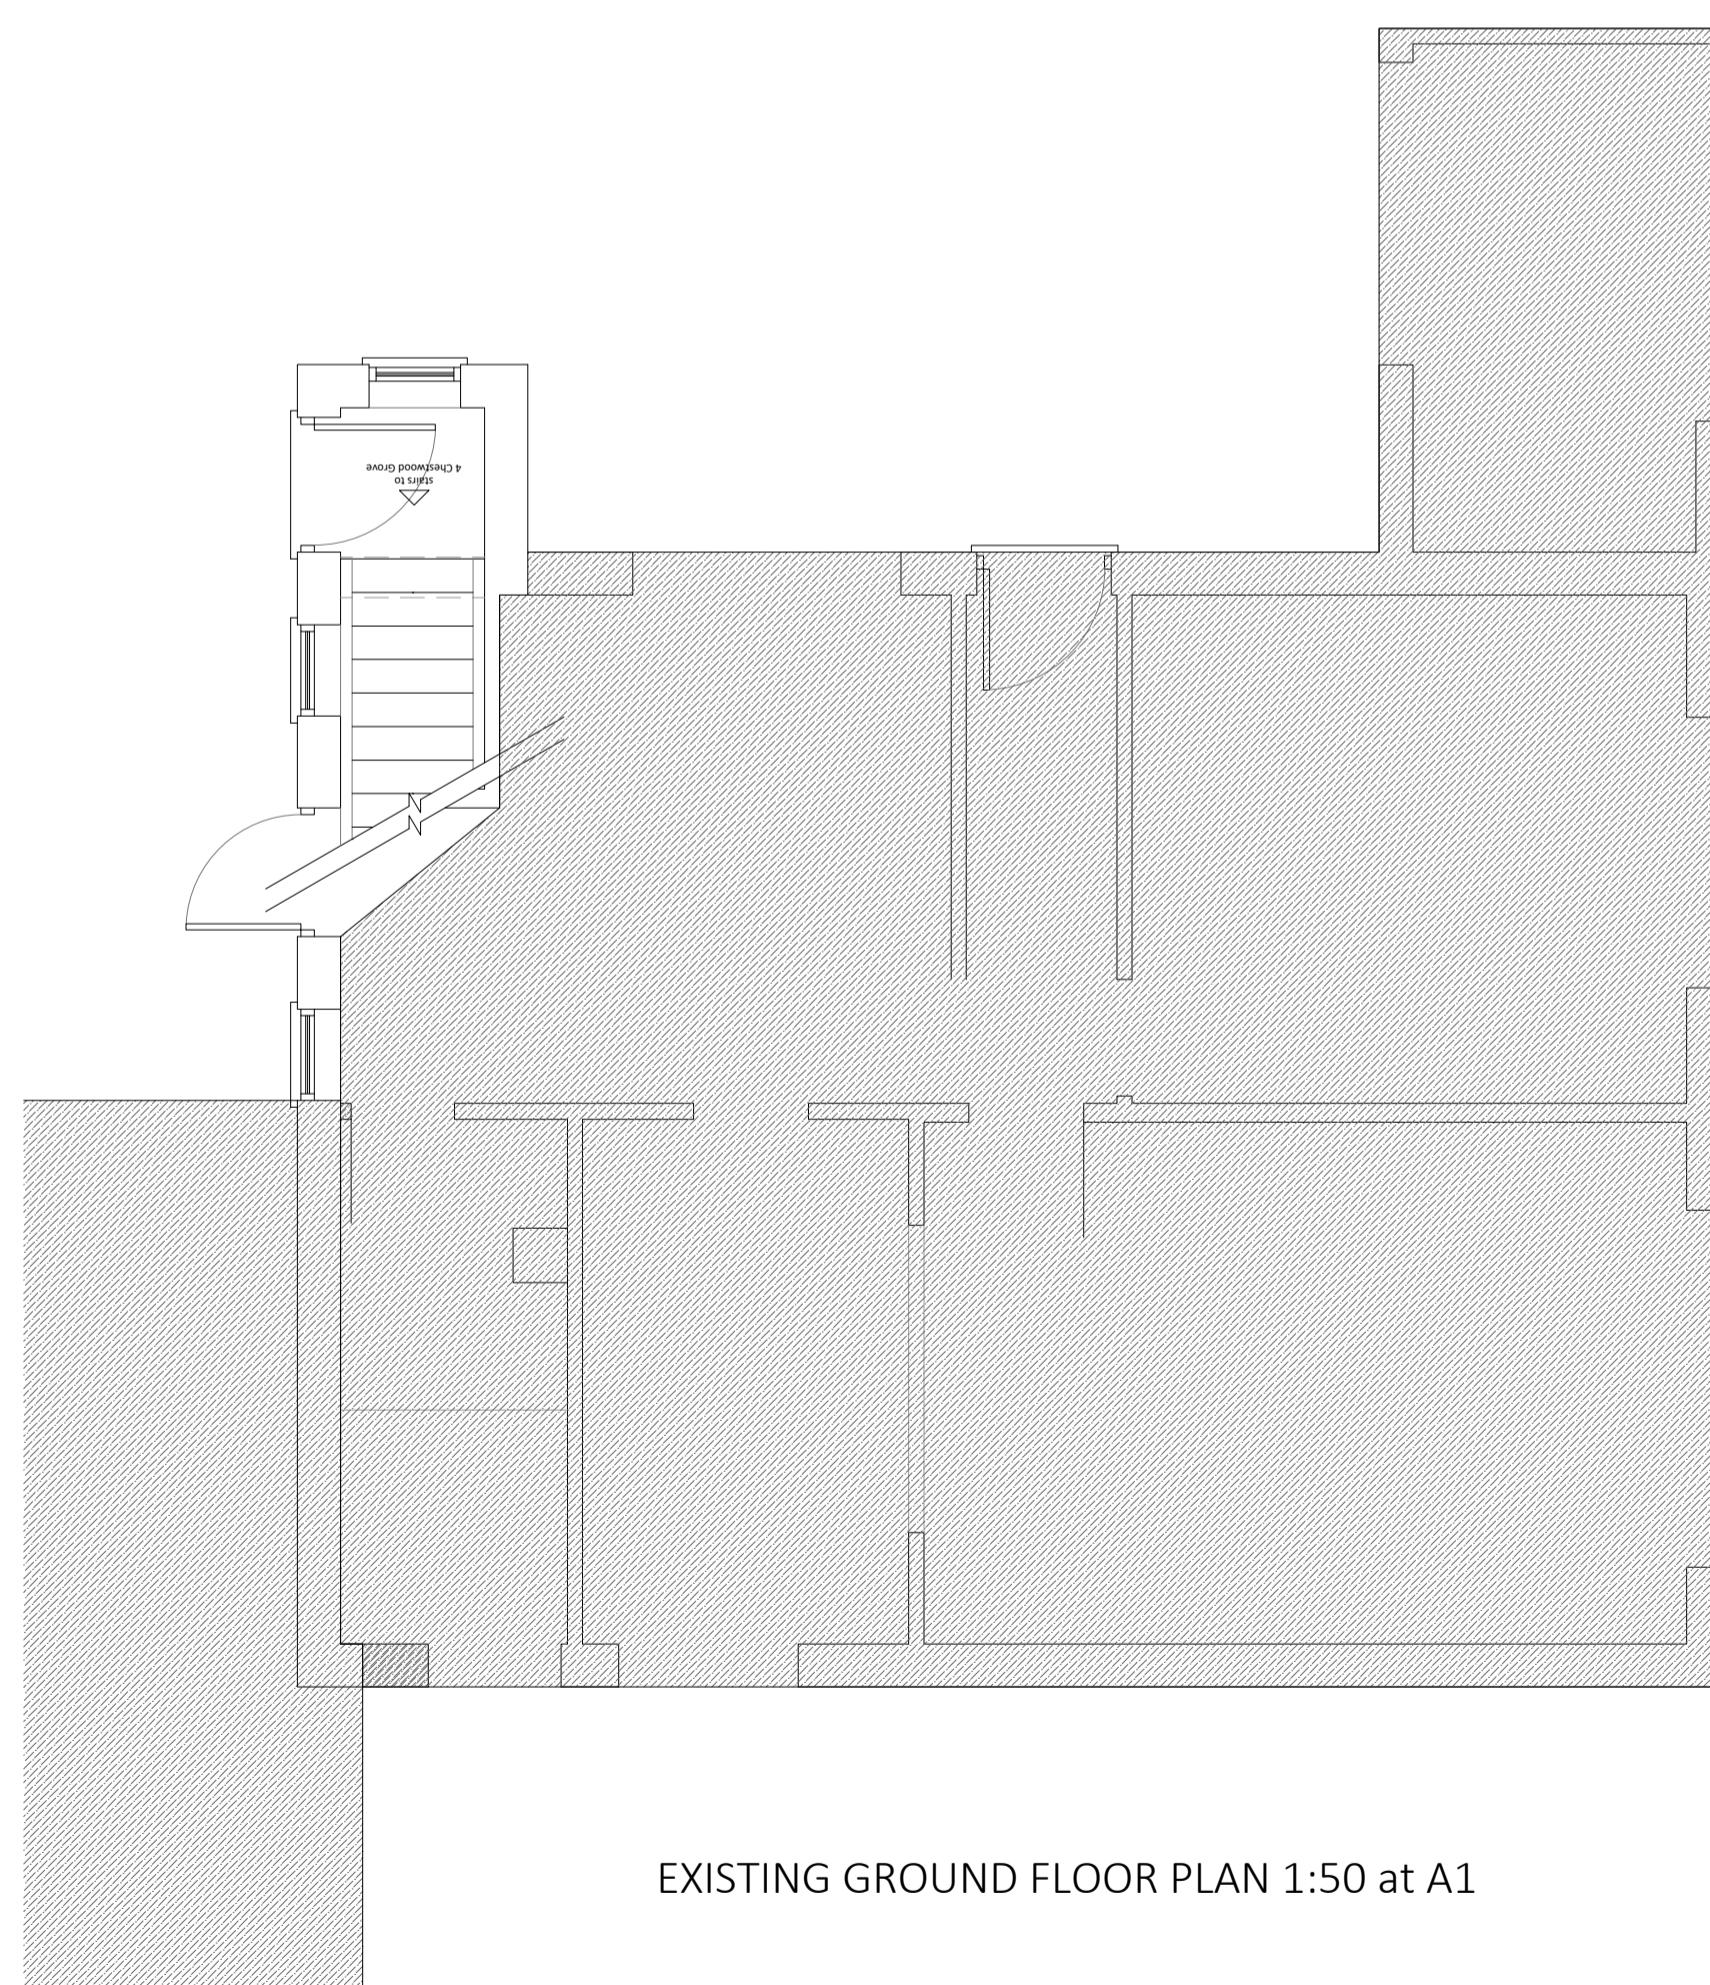

EXISTING GROUND FLOOR PLAN 1:50 at A1

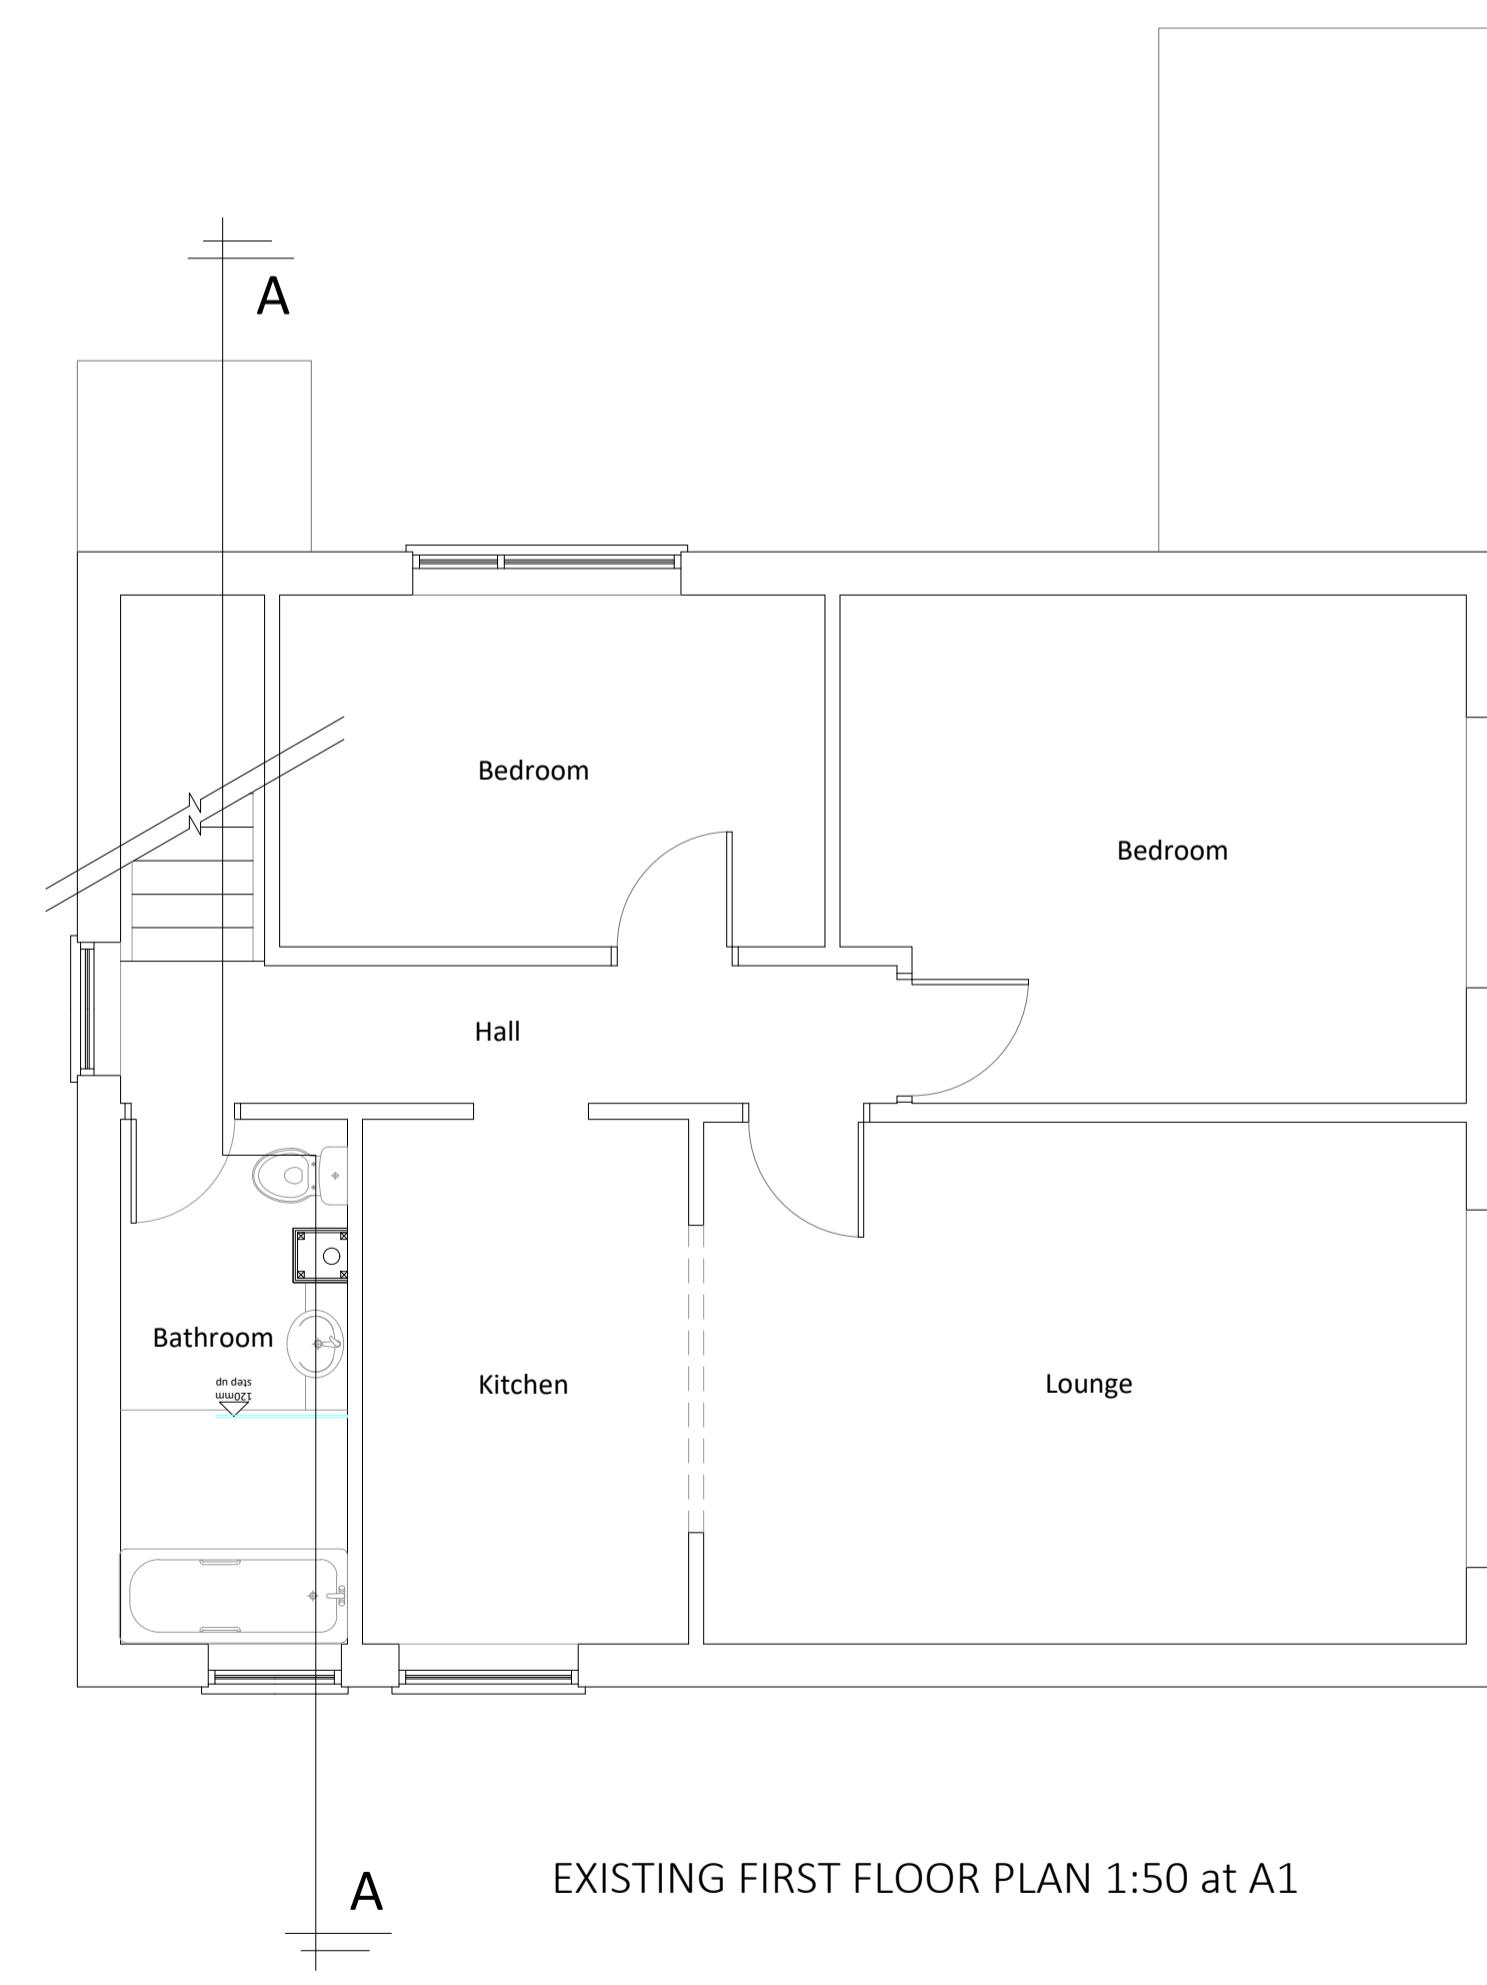


EXISTING FIRST FLOOR PLAN 1:50 at A1

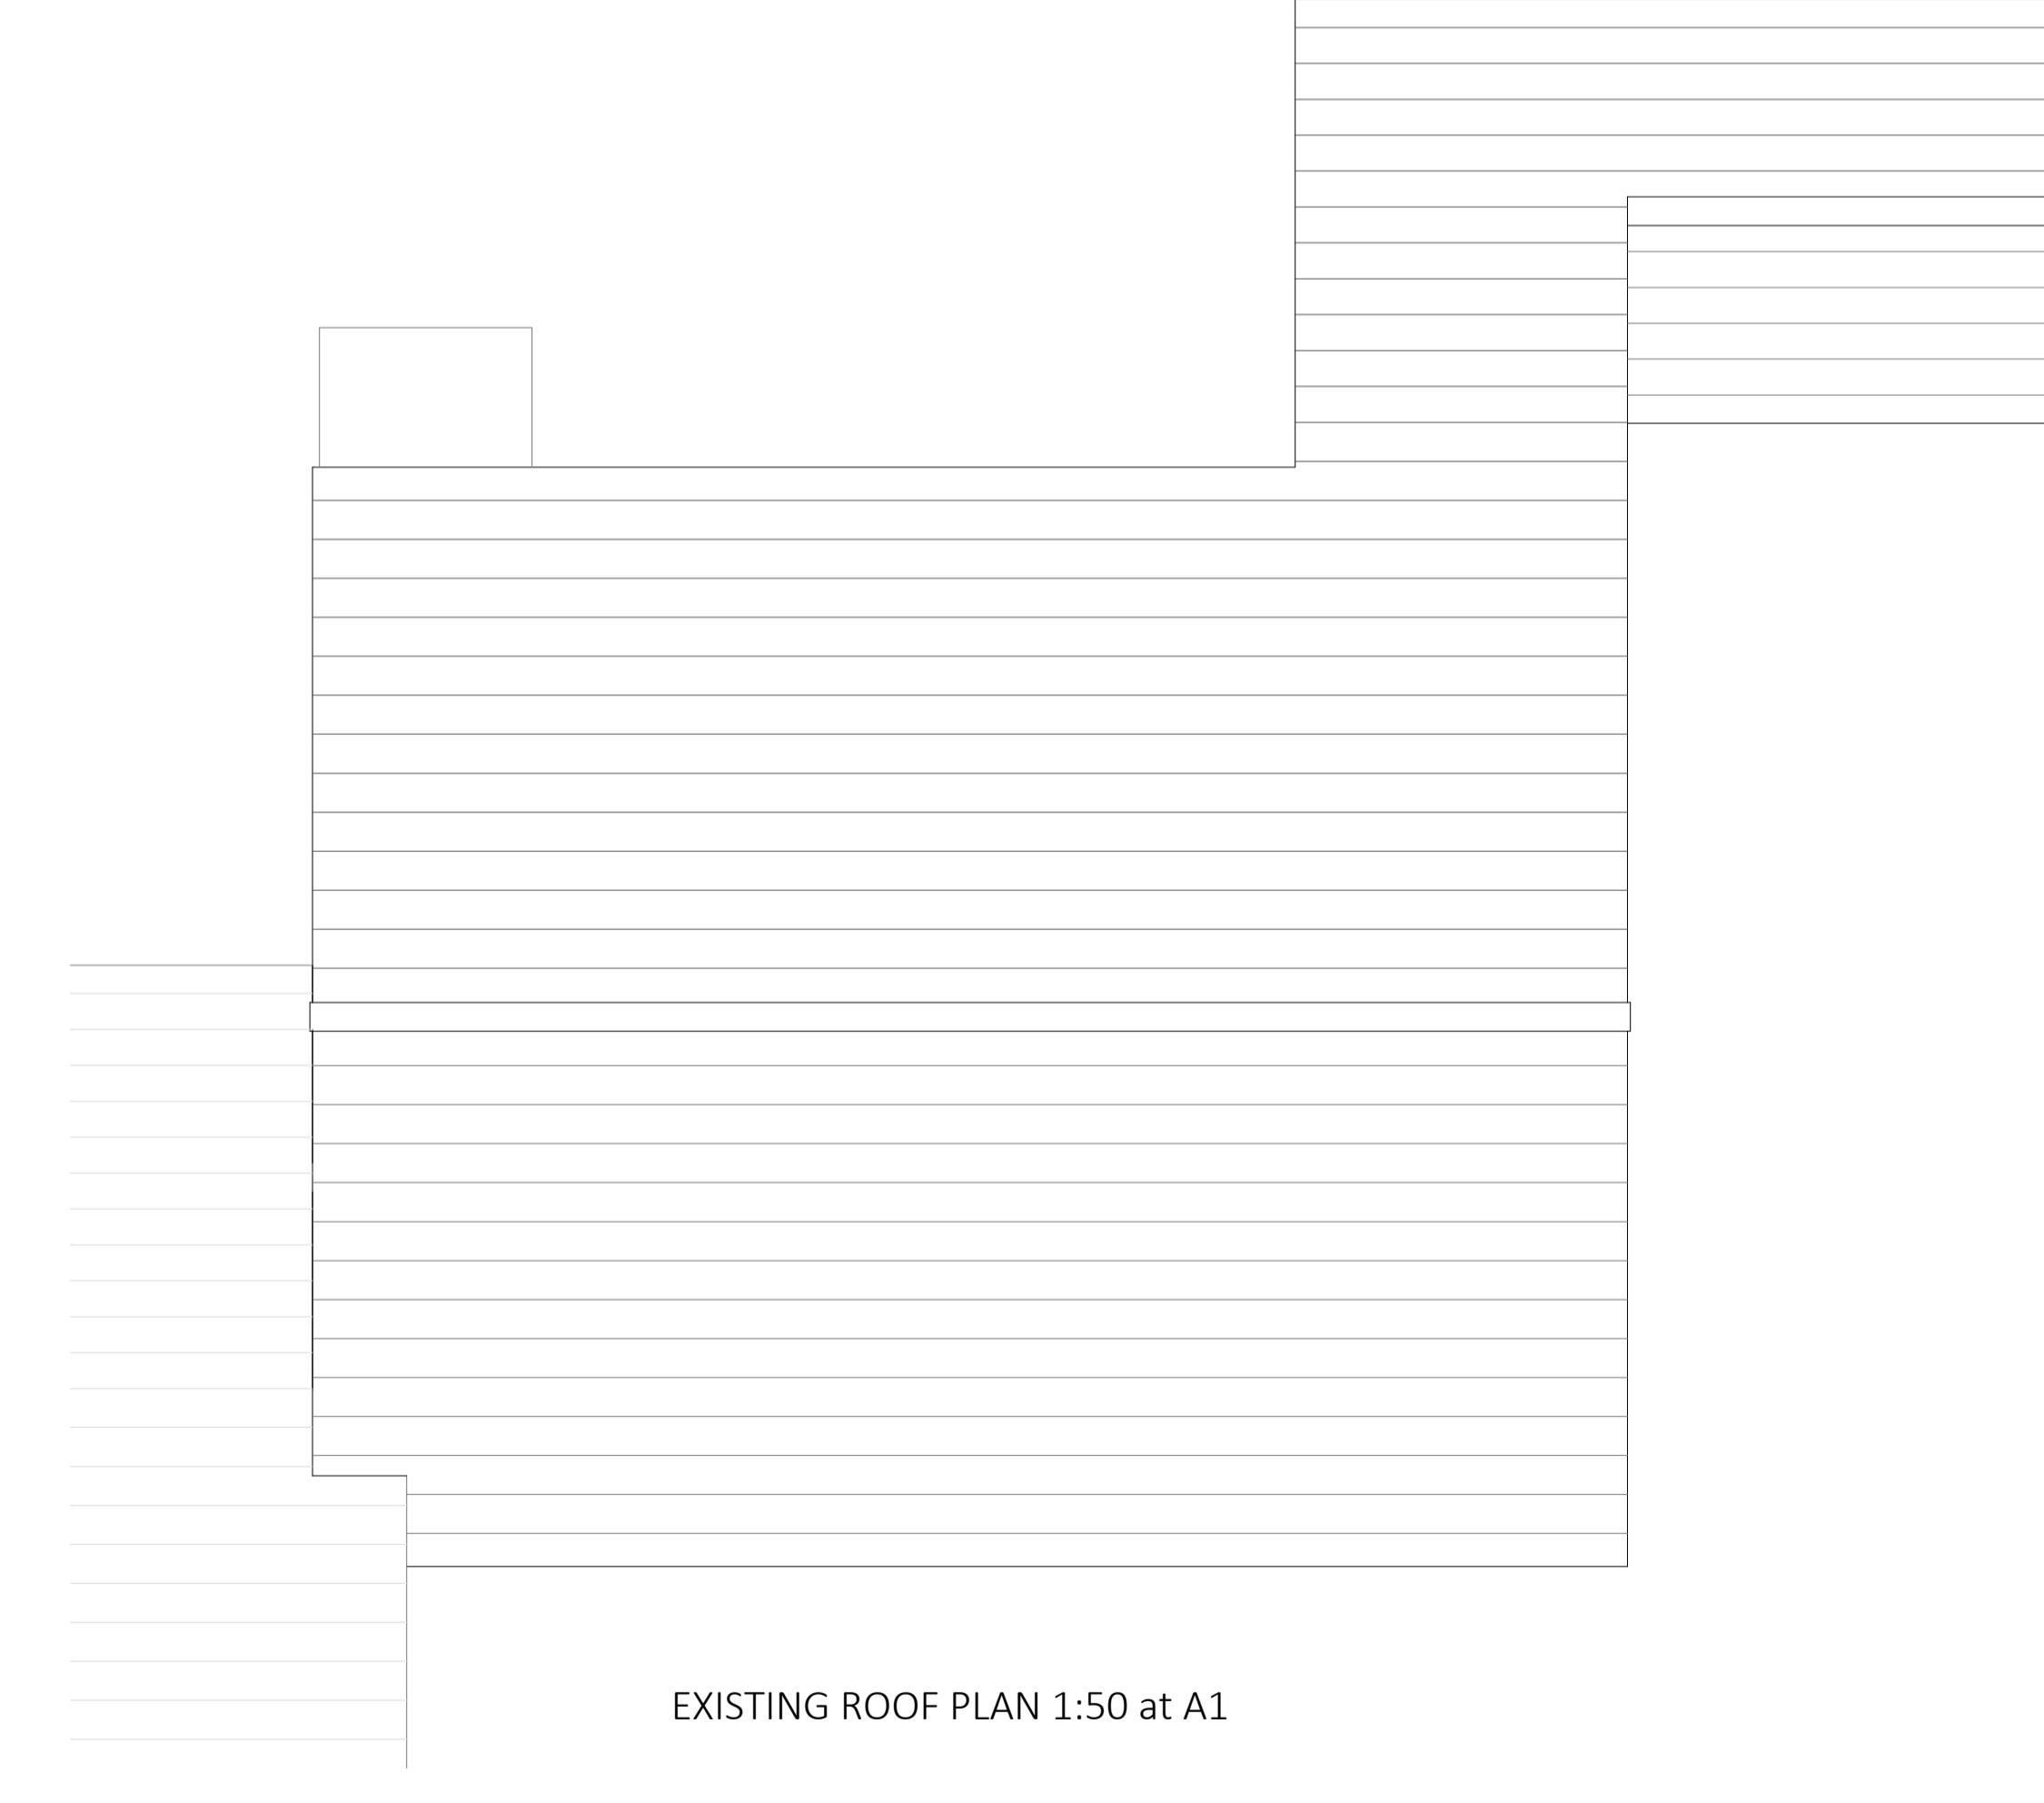

EXISTING ROOF PLAN 1:50 at A1

Scale Bar

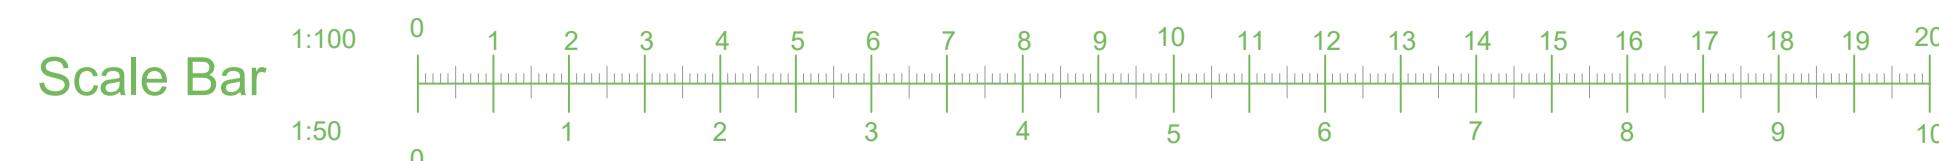

4 Chestwood Grove  
Uxbridge  
UB10 0EN

Proposed Loft Conversion  
providing bedroom, bathroom and veranda, including 2  
small dormers to rear roof slope and 4 velux windows and  
full length rooflight to front slope.  
Existing Plans, Sections & Elevations

Scale:  
1:50, 1:100, 1:1250  
At A1  
Date:  
May 2024  
Client:  
Mr & Mrs Ellington  
Drawn No:  
UB10 0EN-04-01