




PROPOSED SOUTH ELEVATION 1:100 at A1

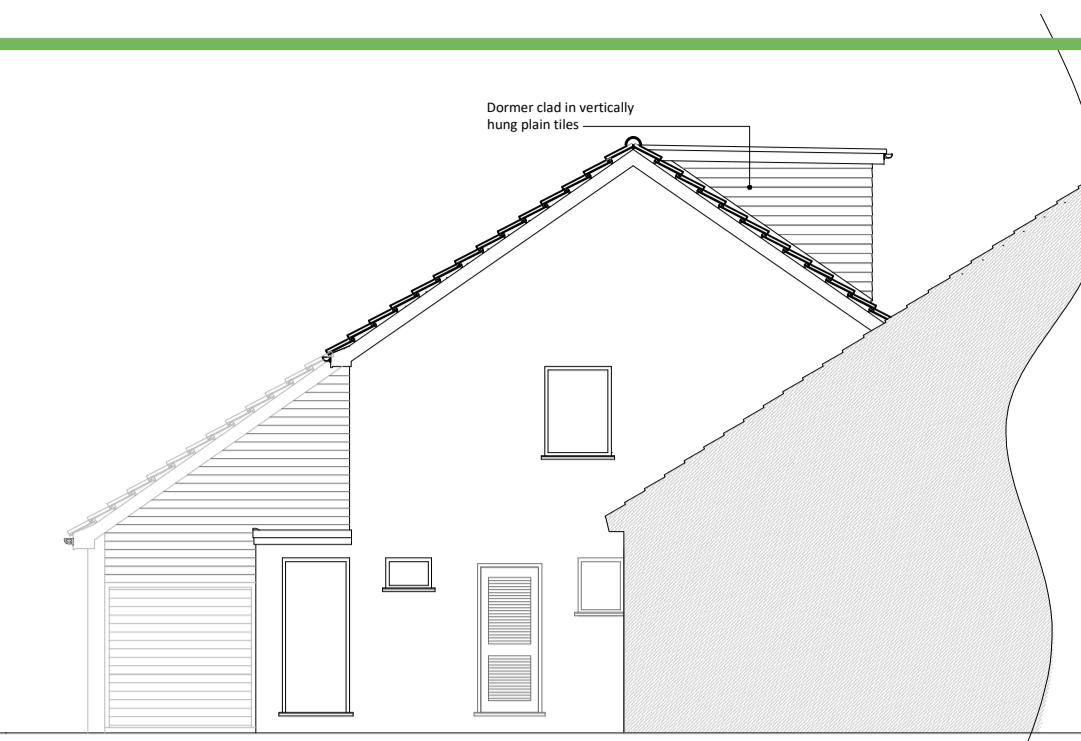


PROPOSED EAST ELEVATION 1:100 at A1

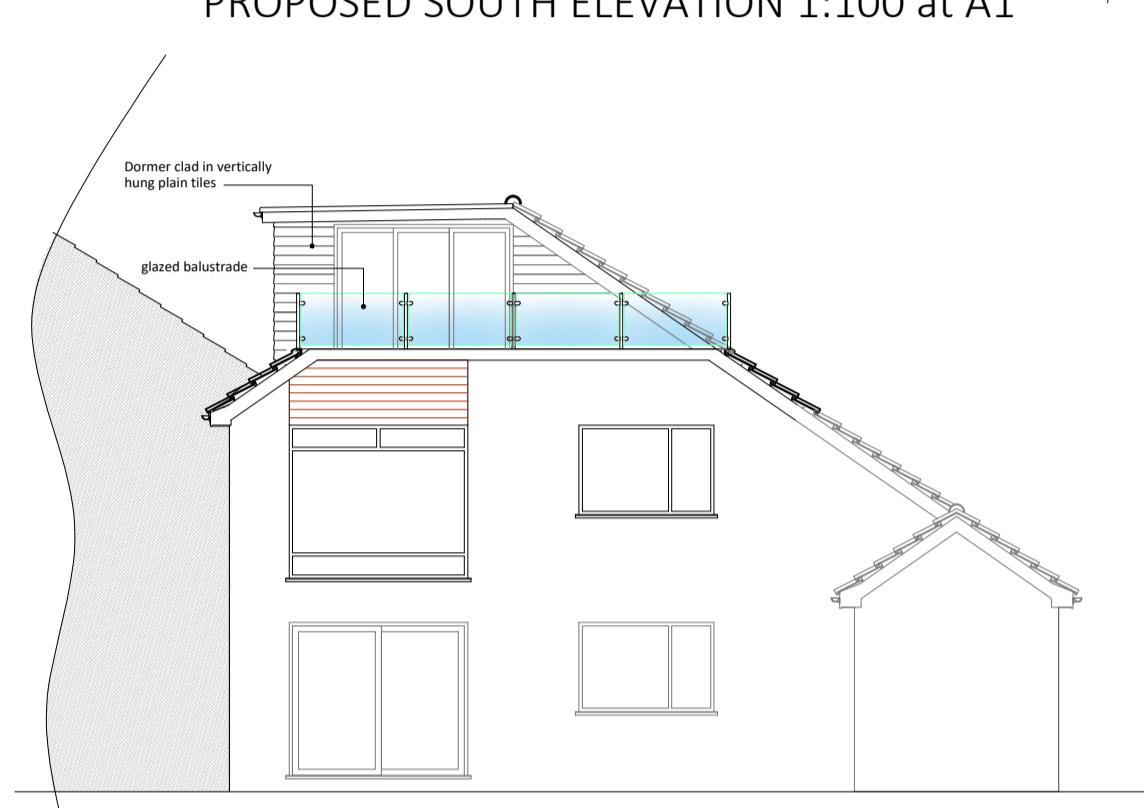


PROPOSED WEST ELEVATION 1:100 at A1

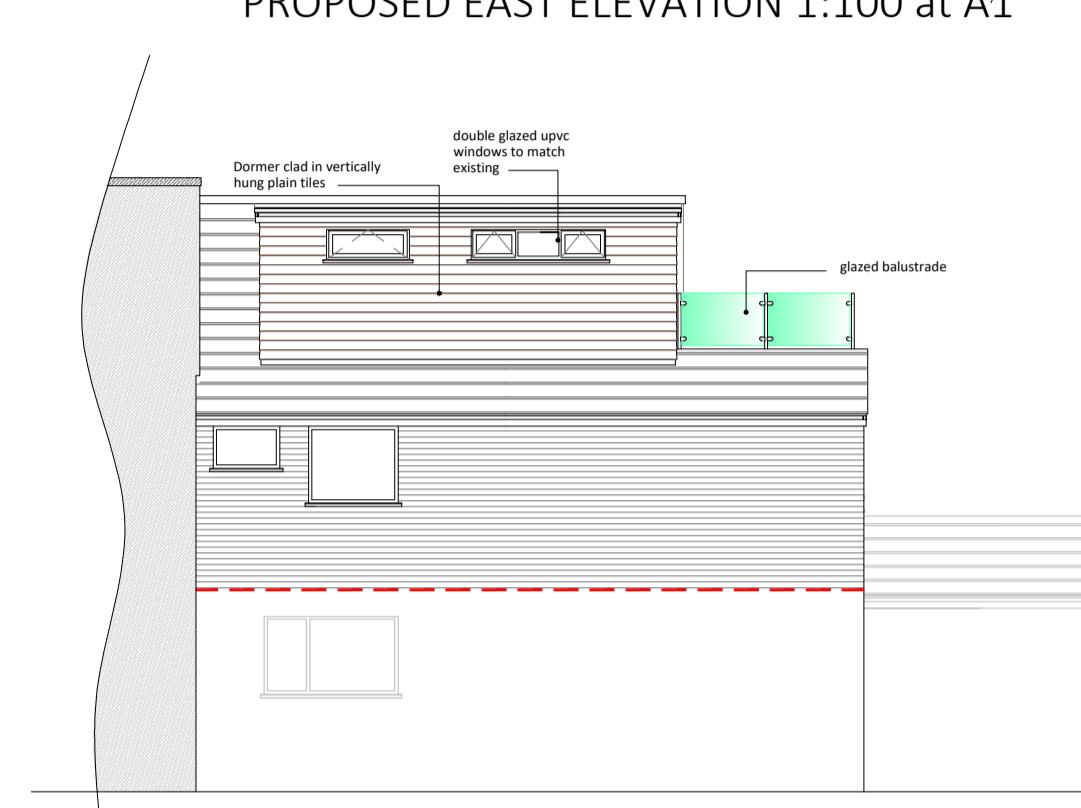


PROPOSED NORTH ELEVATION 1:100 at A1

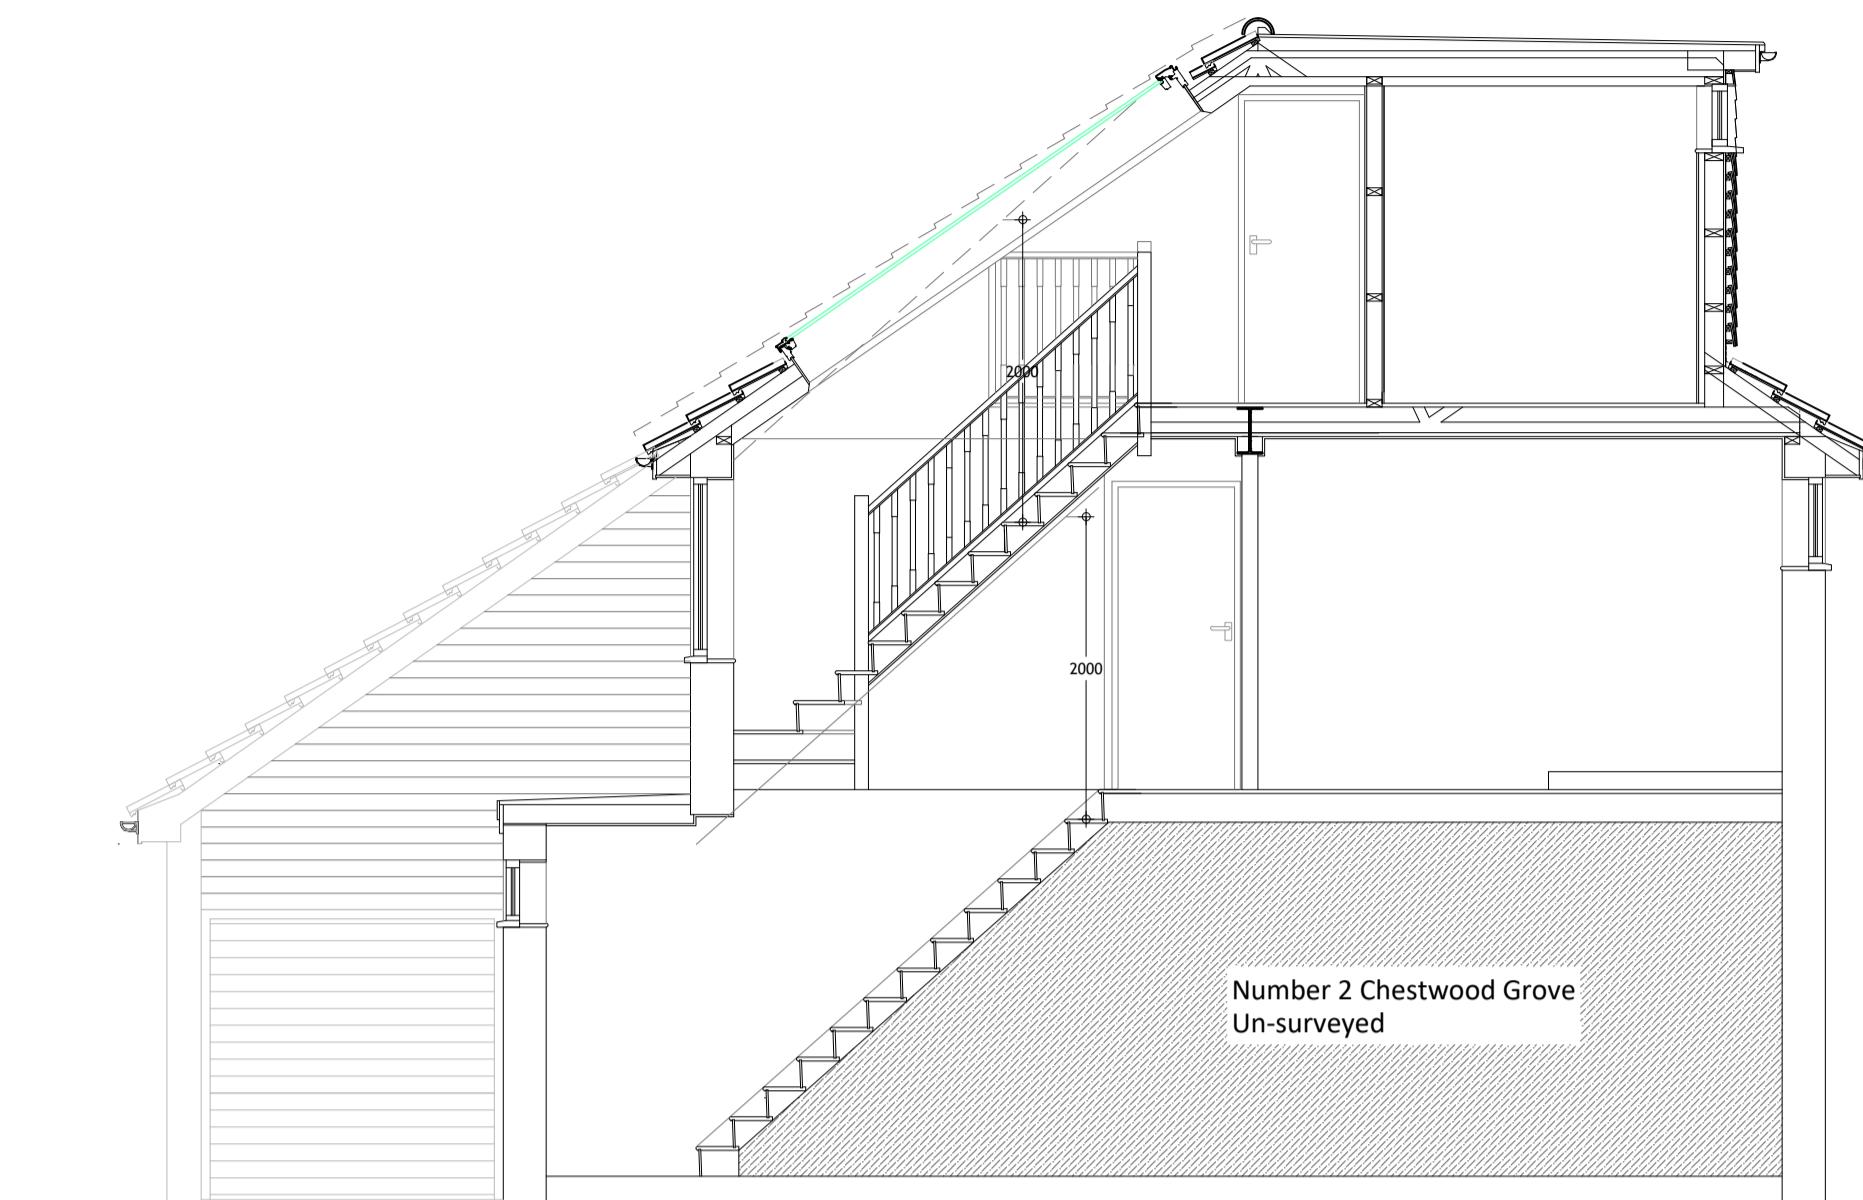


PROPOSED SECTION A-A scale 1:50 at A1

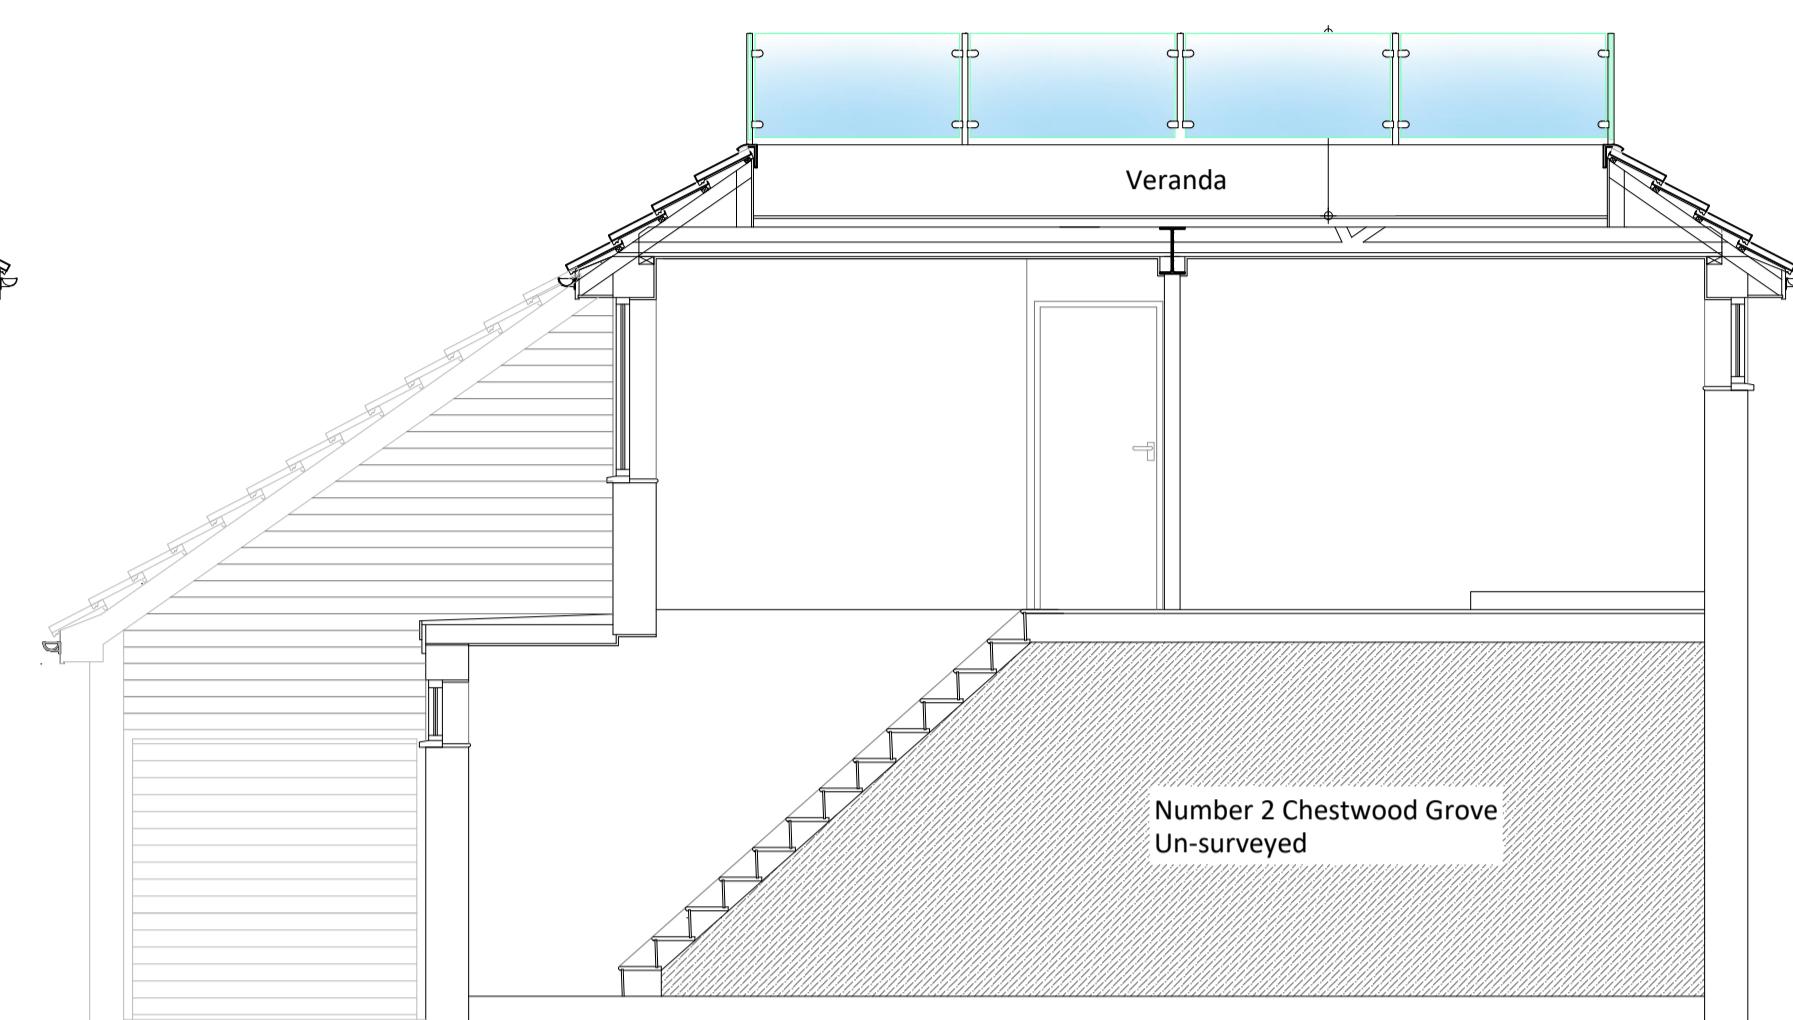


PROPOSED SECTION B-B scale 1:50 at A1

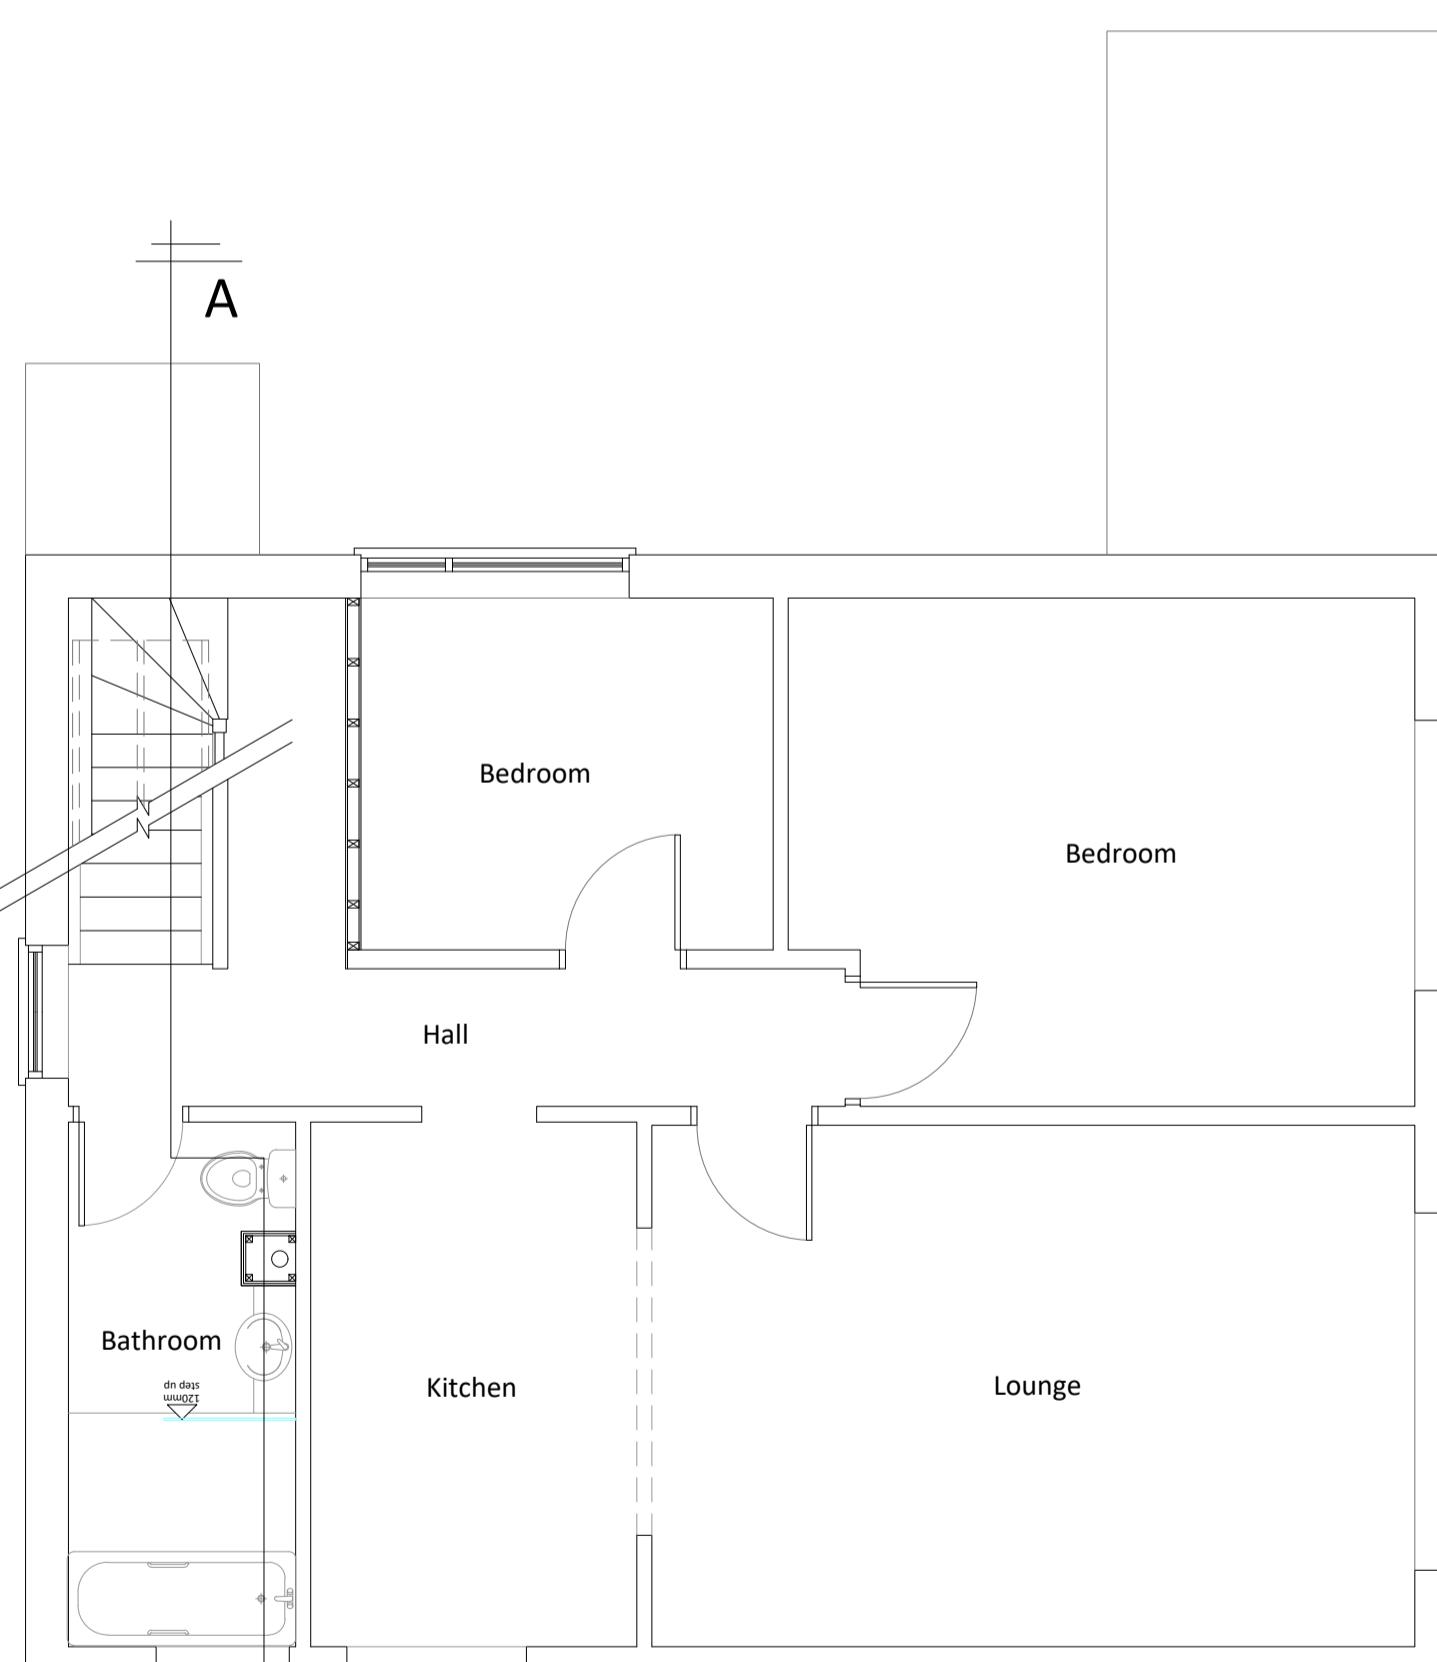

PROPOSED FIRST FLOOR PLAN 1:50 at A1

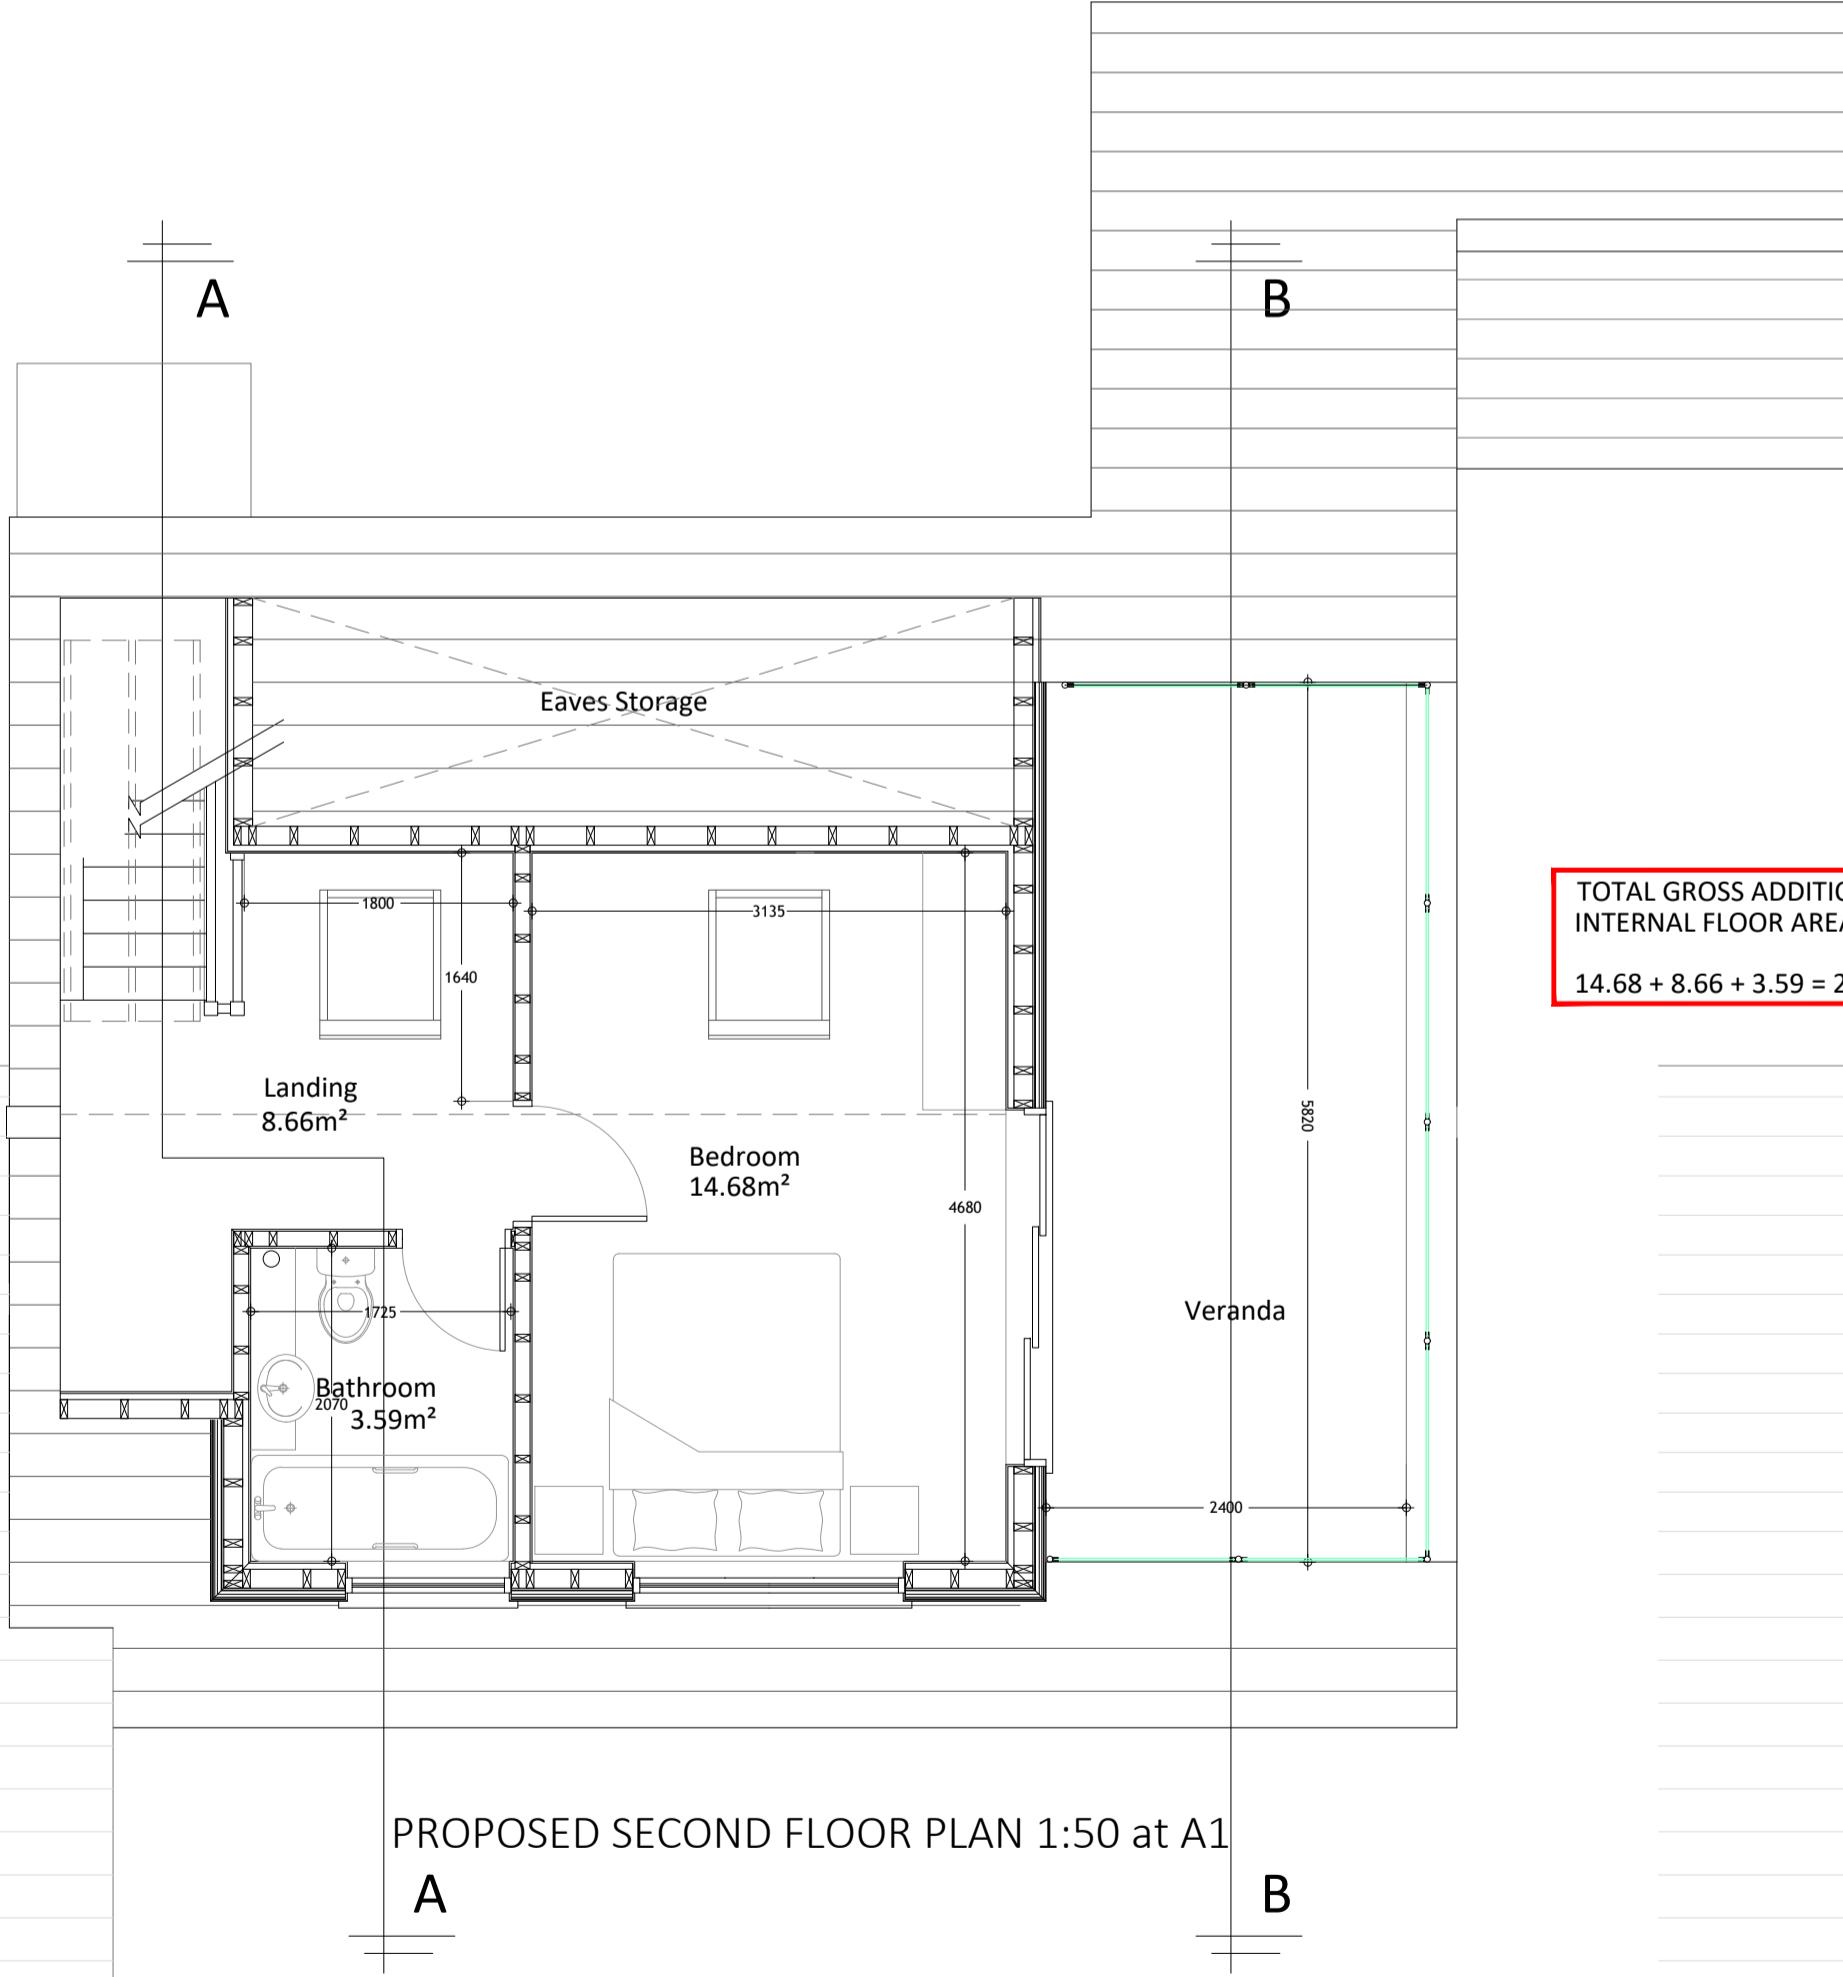

PROPOSED SECOND FLOOR PLAN 1:50 at A1

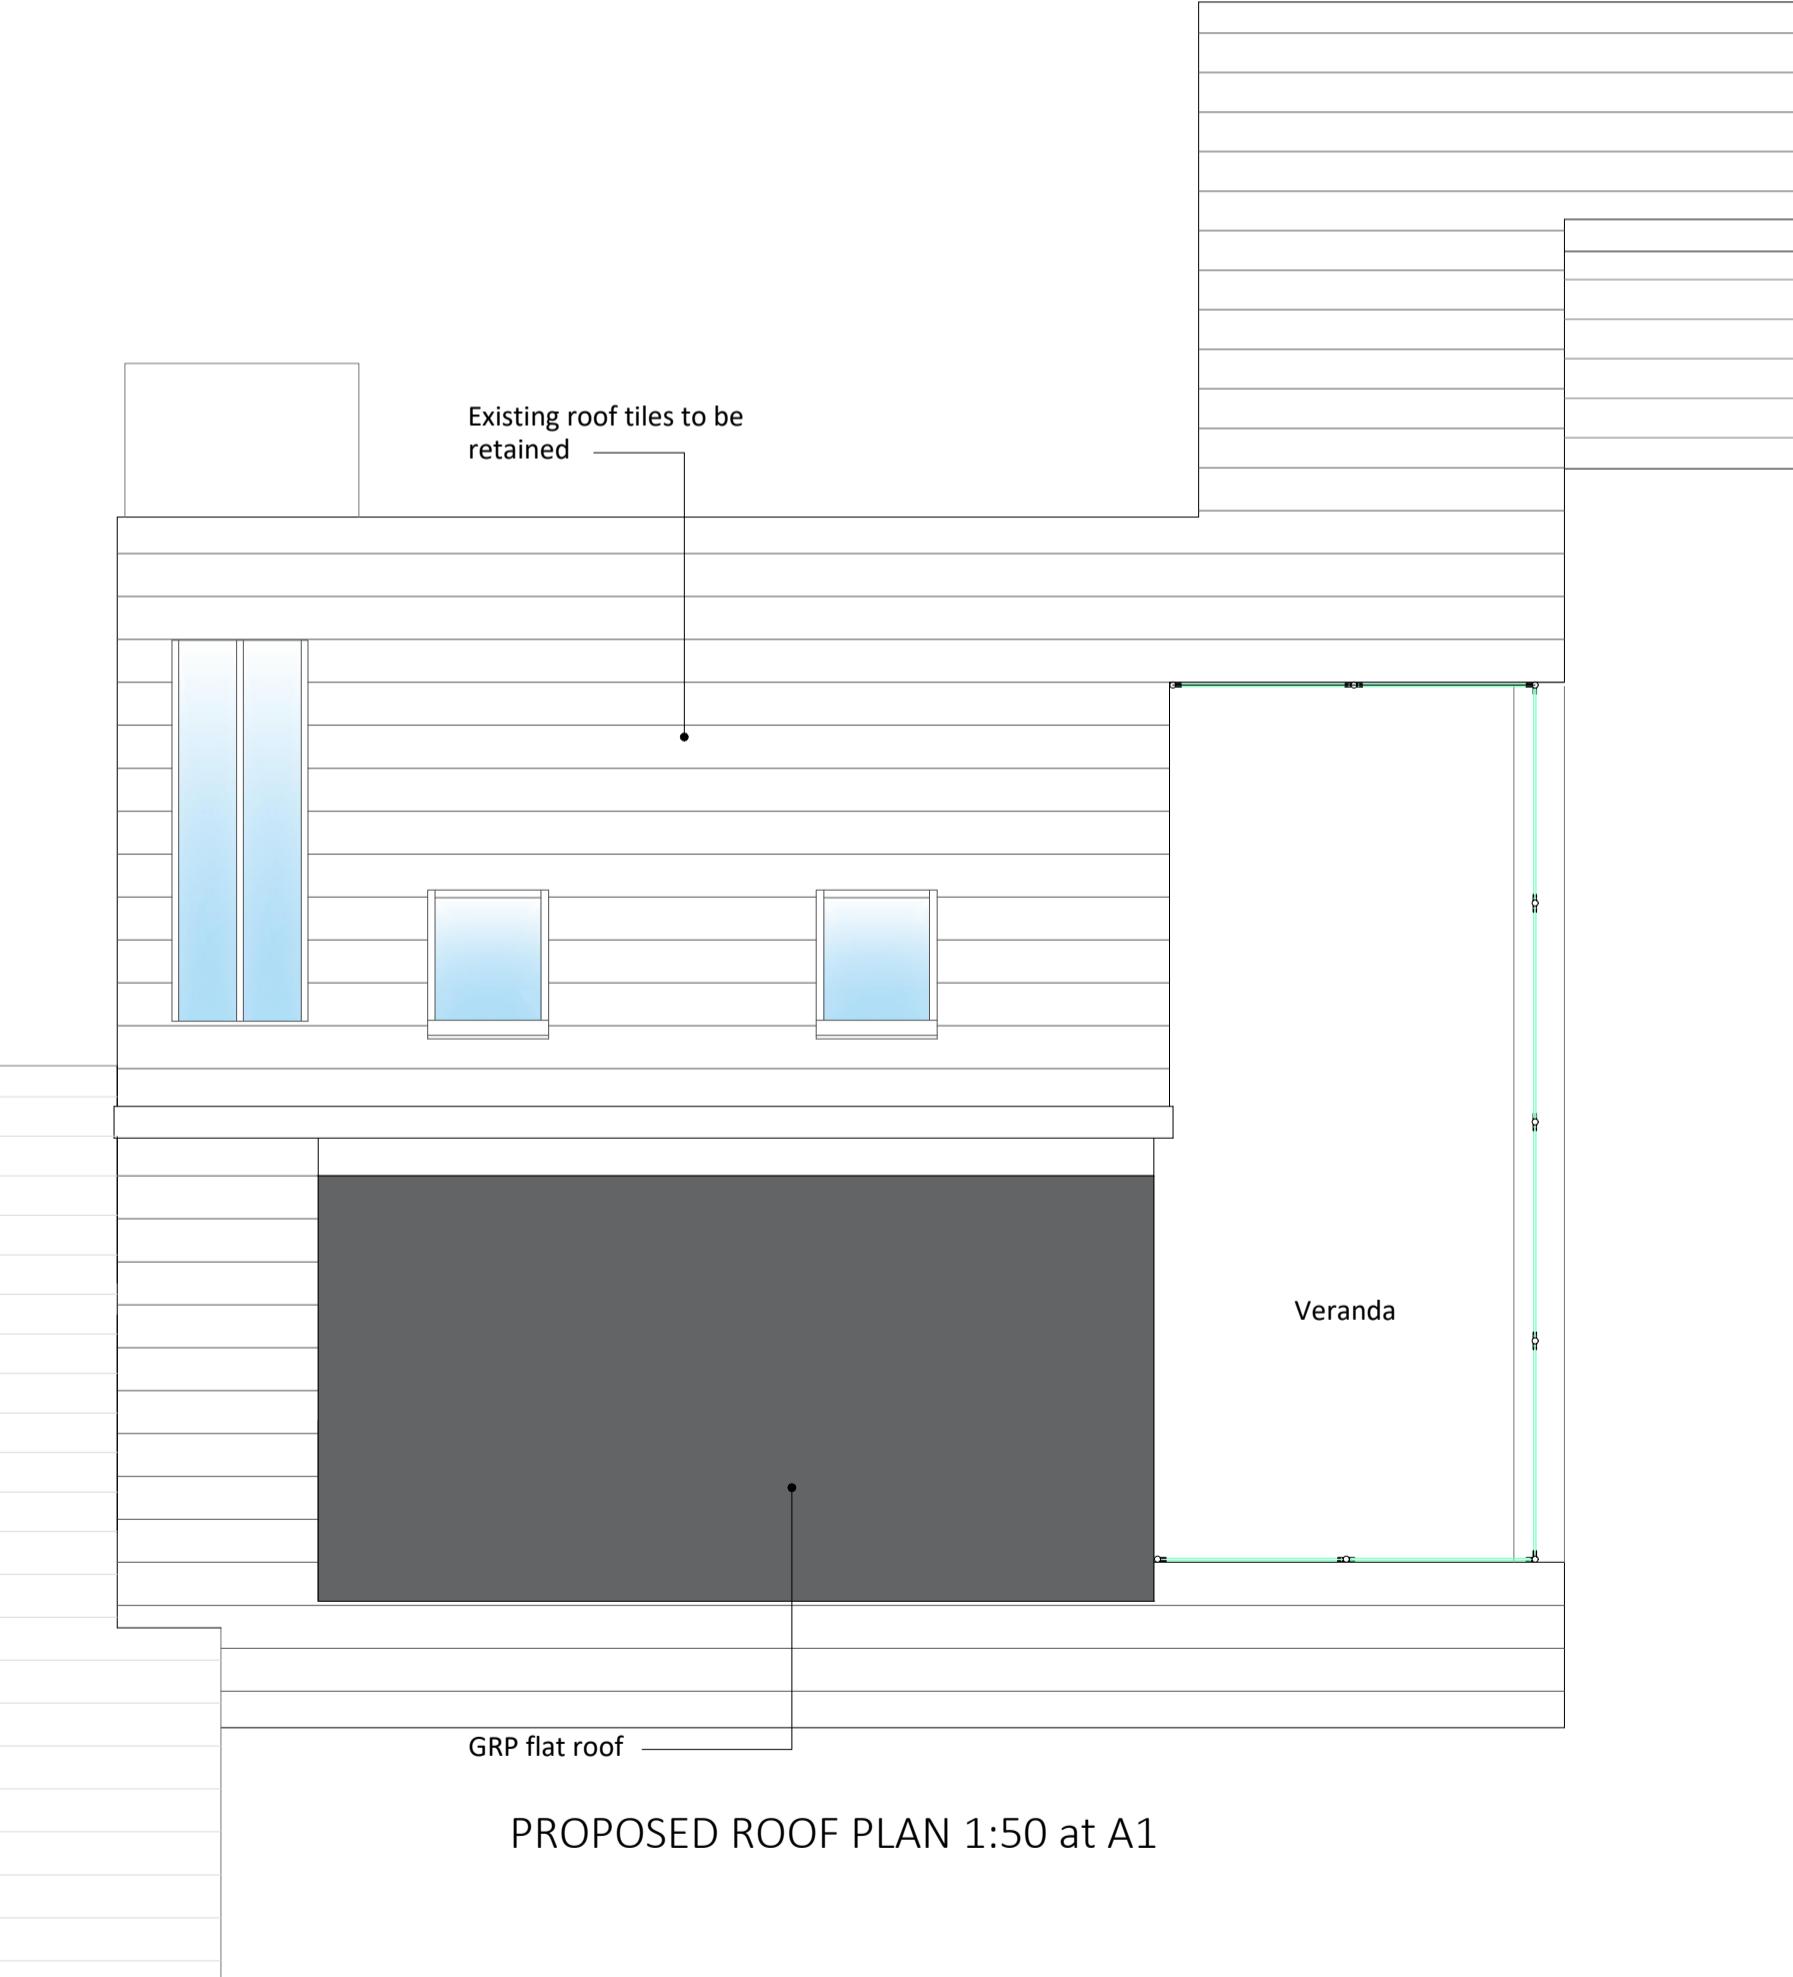

PROPOSED ROOF PLAN 1:50 at A1



4 Chestwood Grove Uxbridge UB10 0EN	Proposed Loft Conversion providing bedroom, bathroom and veranda, including 2 small dormers to rear roof slope and 4 velux windows and full length rooflight to front slope. Proposed Plans, Sections & Elevation	Scale: 1:50, 1:100, 1:250 At A1 Client: Mrs Emily Ellington	Date: May 2024 Drawn No: UB10 0EN-04-02H
---	---	---	---