




PROPOSED ROOF LAYOUT

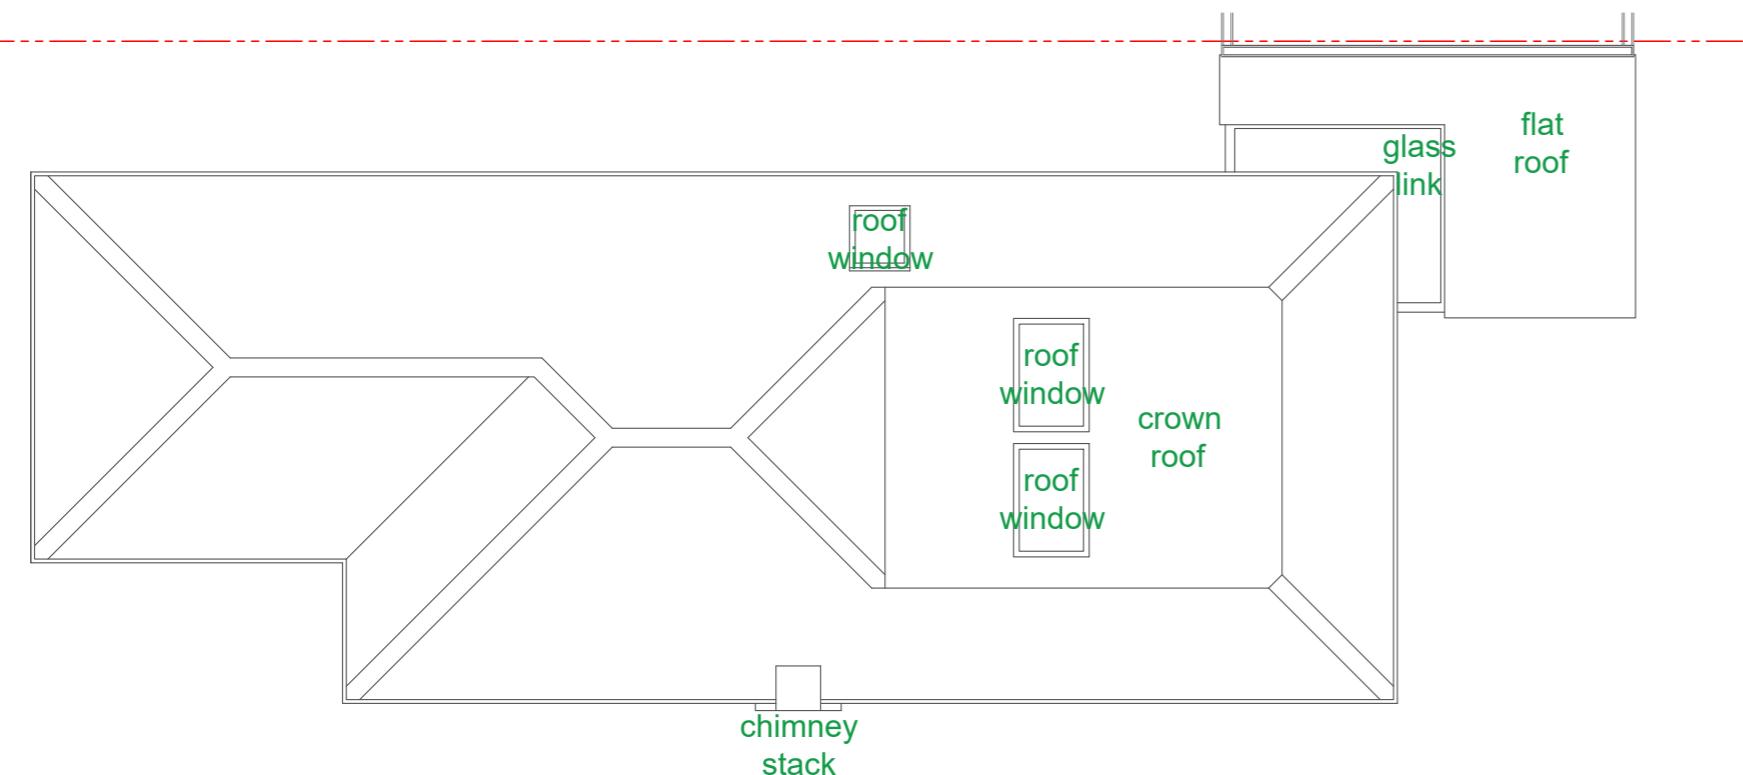


PROPOSED FRONT ELEVATION

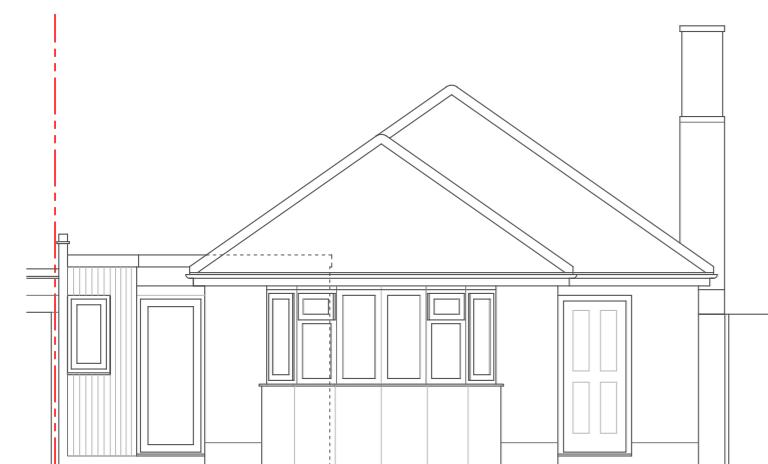


PROPOSED REAR ELEVATION

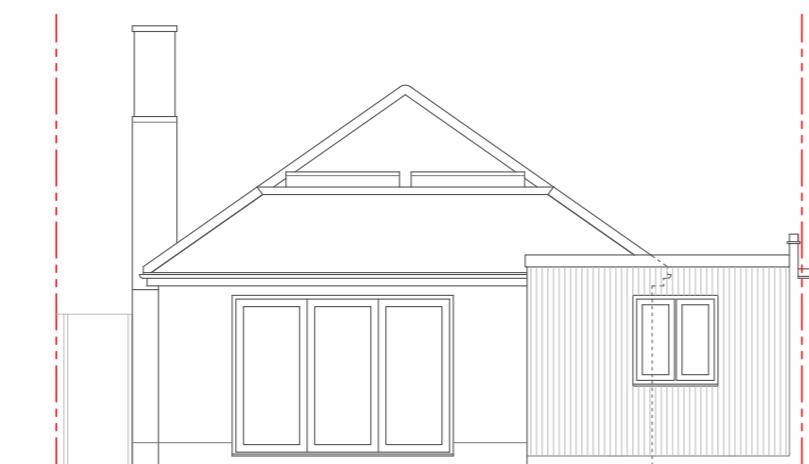


PROPOSED SIDE ELEVATION

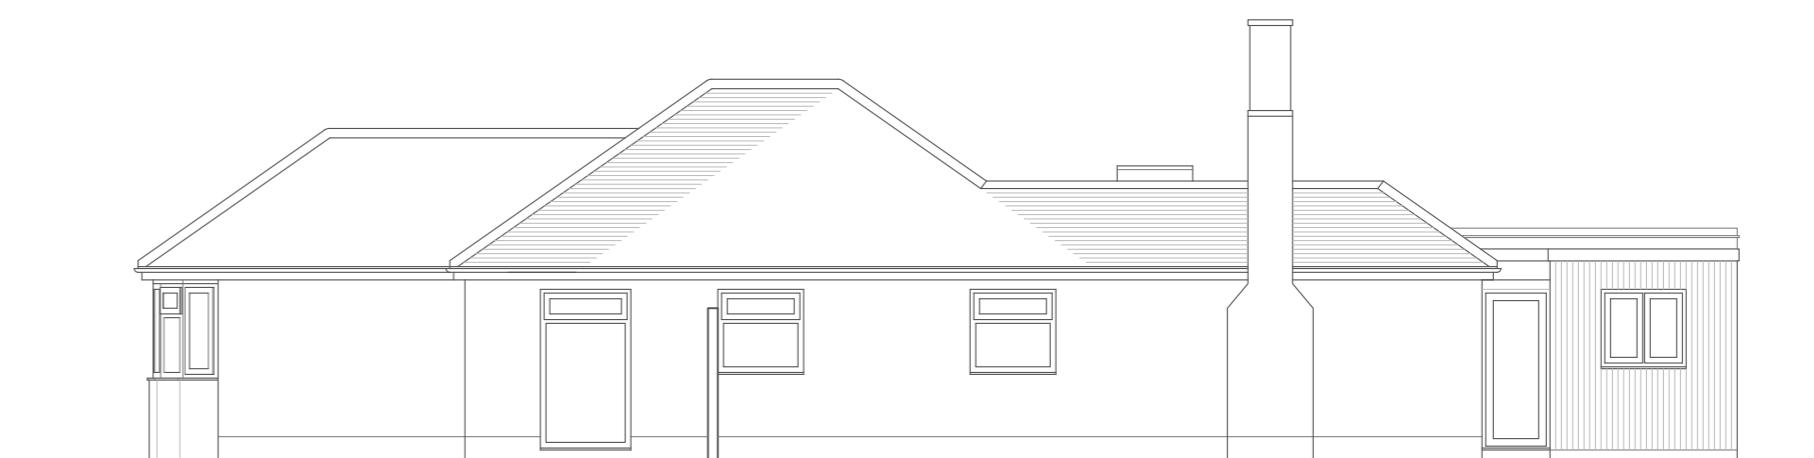

PROPOSED SIDE ELEVATION

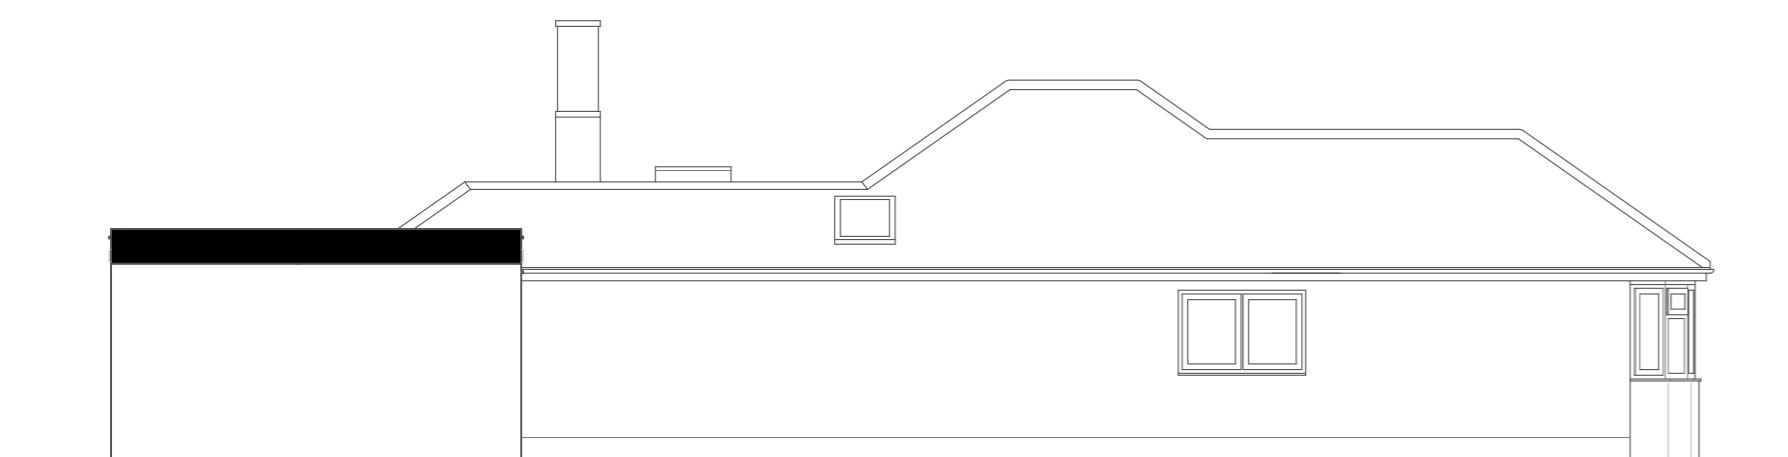

PROPOSED SIDE ELEVATION

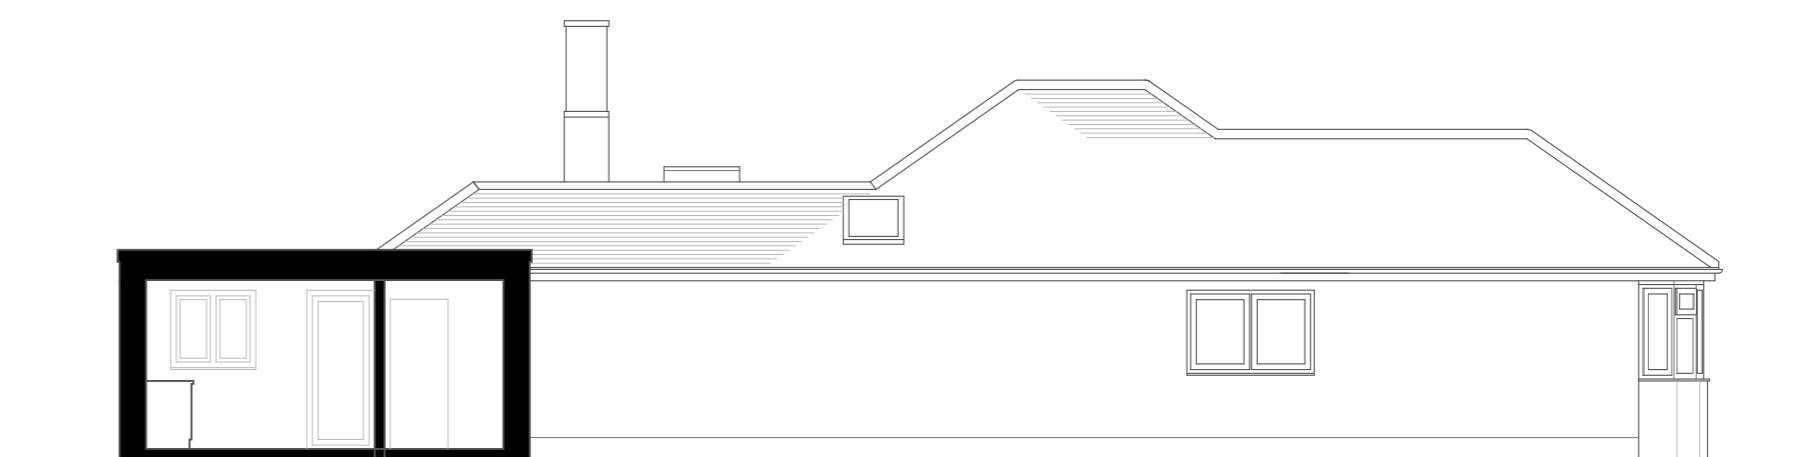

C/  
BD

The Junction  
Station Road, Watford, WD17 1ET  
+44 (0)1923 371381  
info@studiocbd.co.uk  
www.studiocbd.co.uk

TITLE:  
EXTENSIONS & INTERNAL ALTERATIONS

PROJECT ADDRESS:  
55 RUSHIDENE ROAD, PINNER, HA51SW

CLIENT:  
MS JACQUI REEVE

DATE: MAY 2024  
SCALE: 1:100 @ A2  
DRAWN: JC

DRAWING NUMBER:  
428-006

REV: A -  
B -  
DATE: JUN 24  
GENERAL AMEND.  
WC & UTILITY LINK

REVISION:  
B