




PROPOSED FRONT ELEVATION

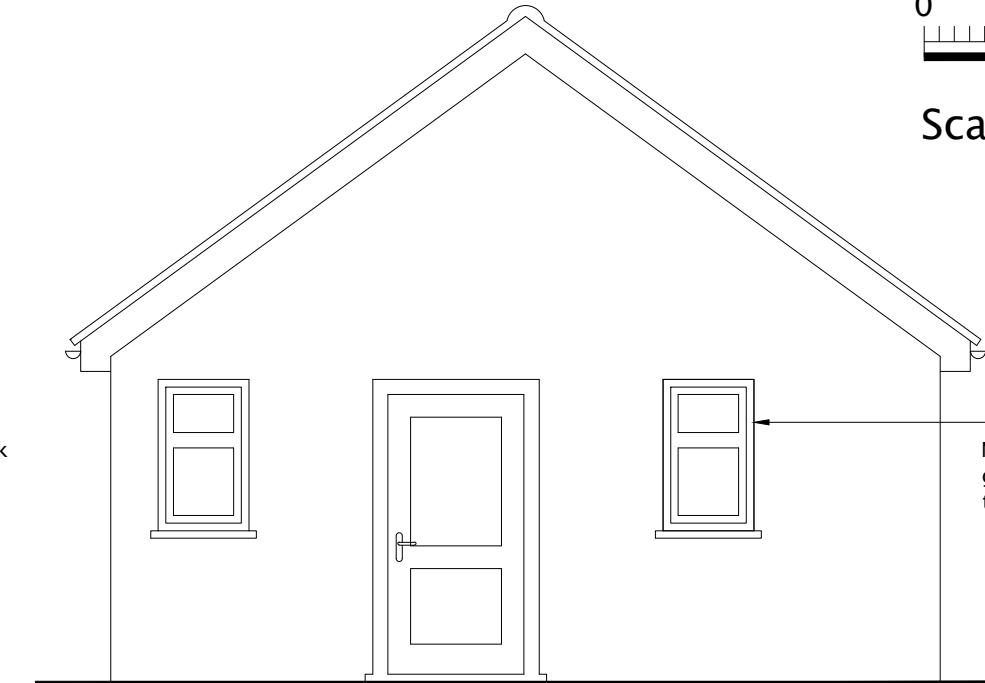

PROPOSED SIDE ELEVATION
(North West)

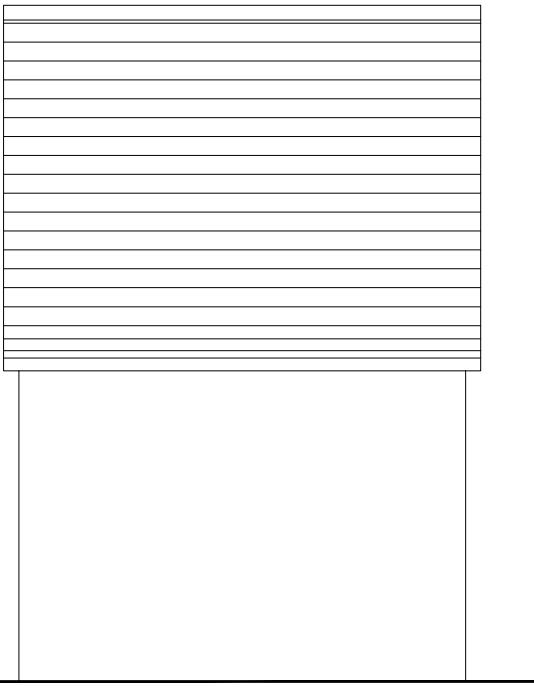


PROPOSED REAR ELEVATION

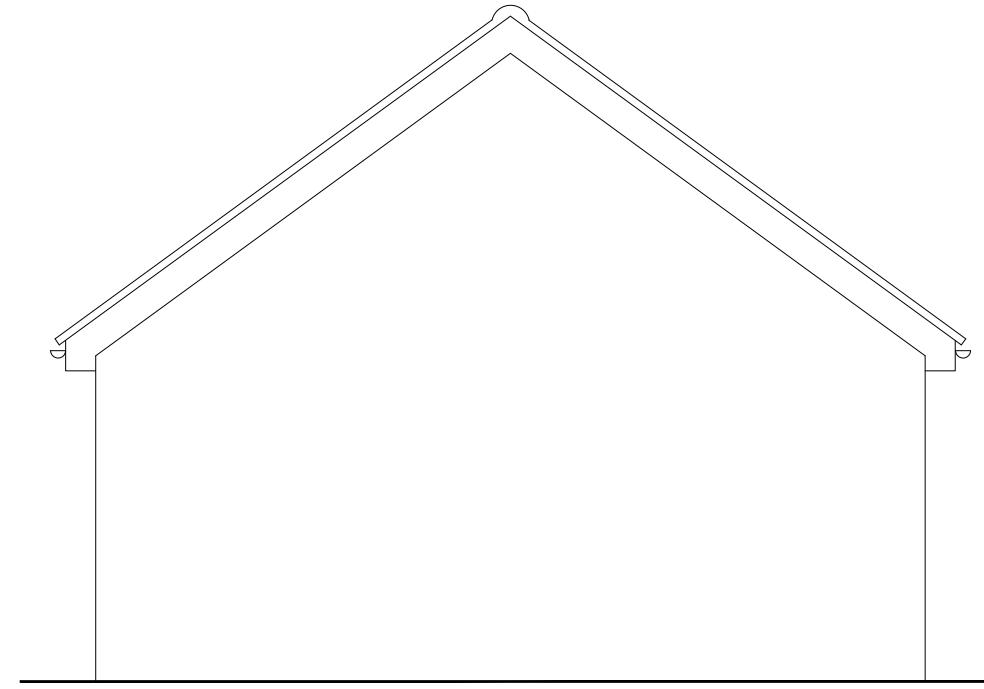

PROPOSED SIDE ELEVATION
(South East)



Scale bar 1:50

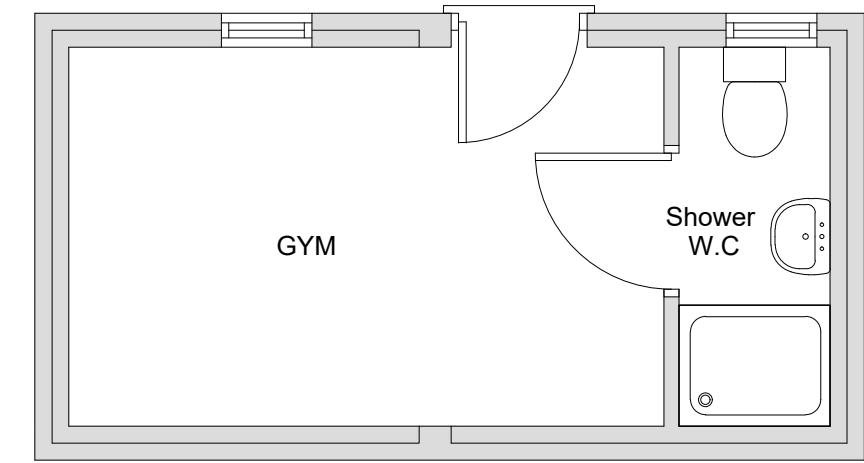

PROPOSED GYM LAYOUT

				Project: Existing garage converted in to habitable room	Client: Harsha Bandarage
				Drawn: Marlon R.	Address: 43, Elliott Avenue
				Scale: 1:50	Ruislip Middlesex HA4 9LR.
				Revision No: N/A	
				Date: July 2024	
				Purpose of issue: Planning application	Drawing No: KRC/2024/07/04
Rev.	Date	KAWAN ROGER Architectural & Engineering Consultants 115, Nether Street London N12 8 AB		© This drawing must not be copied or reproduced without the written consent of Kawan Roger Consultants Limited.	