

AERIAL VIEW

Site shown
in red



BOROUGH OF HILLINGDON

Description of proposed works

Ground floor	<ul style="list-style-type: none"> - Rear extension - Side extension - Internal alterations - Rear dormer - Side dormer - Rooflights
Loft floor	

Drawing nos.	scale	Description
01	1:1250	Title sheet & Location Plan

Existing

02	1:100	Site plan
03	1:100	Ground floor plan
04	1:100	Loft floor plan
05	1:100	Roof plan
06	1:100	Elevations Front and rear
07	1:100	Elevations Side
08	Photos - front, rear & garden views

Proposed

09	1:100	Site plan
10	1:100	Ground floor plan
11	1:100	Loft floor plan
12	1:100	Roof plan
13	1:100	Elevations - front and rear
14	1:100	Elevations - sides
15	Heritage statement


Approx. areas

Existing

Site area	- 450	sq. meters.
Ground floor	- 100	sq. meters.

Proposed

Ground Floor	- 50	sq. meters.
--------------	------	-------------

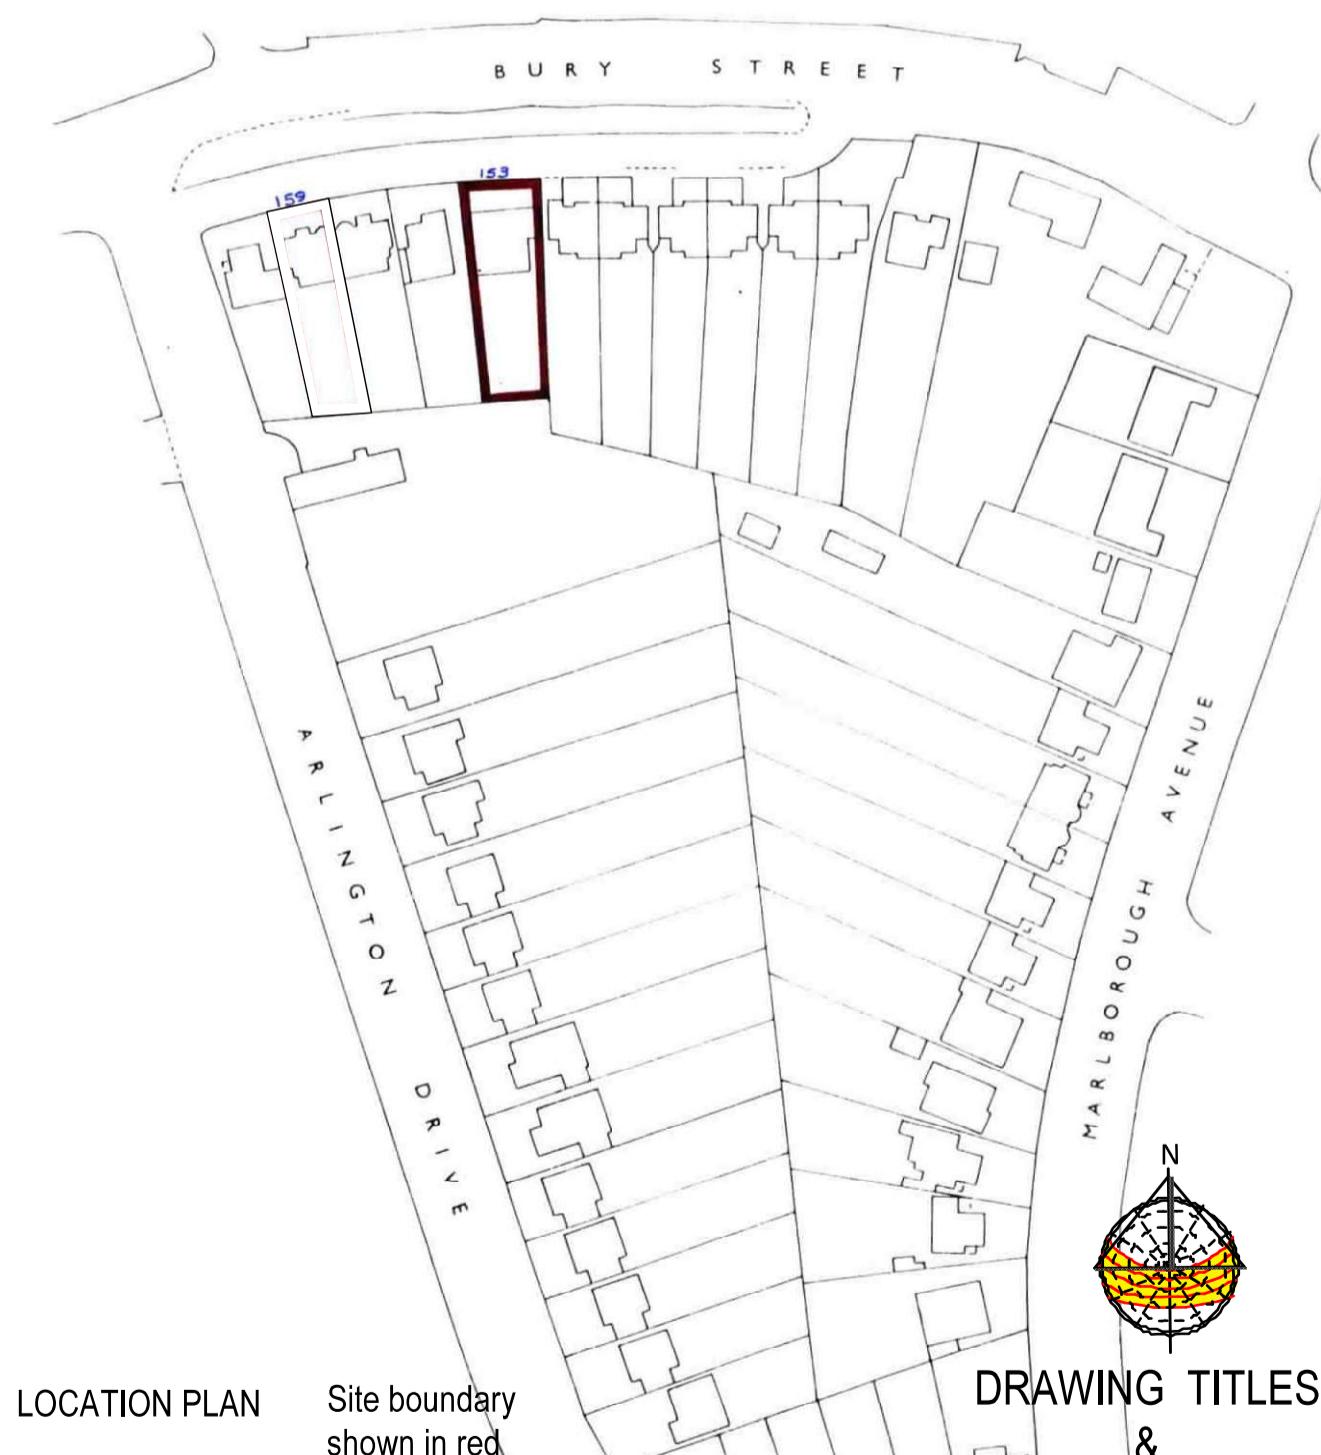

LOCATION PLAN

Site boundary
shown in red

Purpose - Householder planning application

All dimensions to be checked on site.
All omissions & discrepancies to be reported
to the designer.

PROJECT:
153 Bury Street,
Ruislip, HA4 7TQ

DATE:
07/11/2024

© SSK architects owns the copyright of this
drawing which must not be reproduced in
whole or part without the written permission.

DWG NO:

REVISION:

TITLE SHEET 01



tel : 0796 222 3141

email : sandeep@sskarchitects.co.uk

