



PLANSING

CLIENT	Dhruve
ADDRESS	16 Chalfont Road, Hayes, Middlesex, UB3 3BU

CONSULTANTS:




PLANSING

info@plansing.co.uk
+44(0) 330 133 9001

North Direction:



SCALE

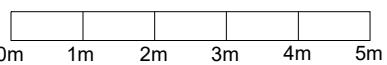

Date:

07-04-2024

SCALE:

1-100@A3

Client Name and Address:

Dhruve,
16 Chalfont Road, Hayes,
Middlesex, UB3 3BU

Project Description:

REAR EXTENSION

Drawing Title:

PLANNING

DRAWING HISTORY

DATE	REV#	DESCRIPTION

STRUCTURE TO BE DEMOLISHED

EXISTING STRUCTURE

PROPOSED STRUCTURE

PROPOSED DOOR & WINDOW


Consultant's Stamp:

PLANSING

Sheet Title: FLOOR PLAN


Sheet No. A-001

Drawn by: Z-A Checked by: A-Z

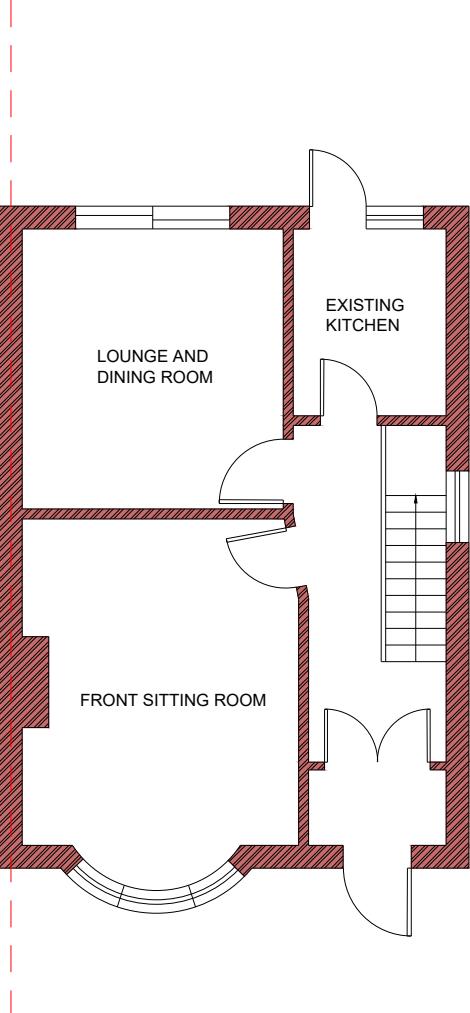

EXISTING GROUND FLOOR PLAN
SCALE: 1:100

North Direction:

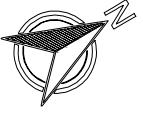

SCALE



Date:

07-04-2024

SCALE:

1-100@A3

Client Name and Address:

Dhruve,
16 Chalfont Road, Hayes,
Middlesex, UB3 3BU

Project Description:


REAR EXTENSION

Drawing Title:

PLANNING

DRAWING HISTORY

DATE	REV#	DESCRIPTION

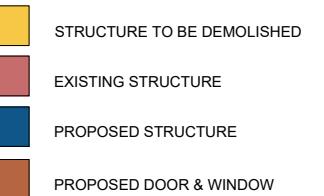


Consultant's Stamp:

PLANSING

Sheet Title: **FLOOR PLAN**

Sheet No. **A-002**

Drawn by: **Z-A** Checked by: **A-Z**

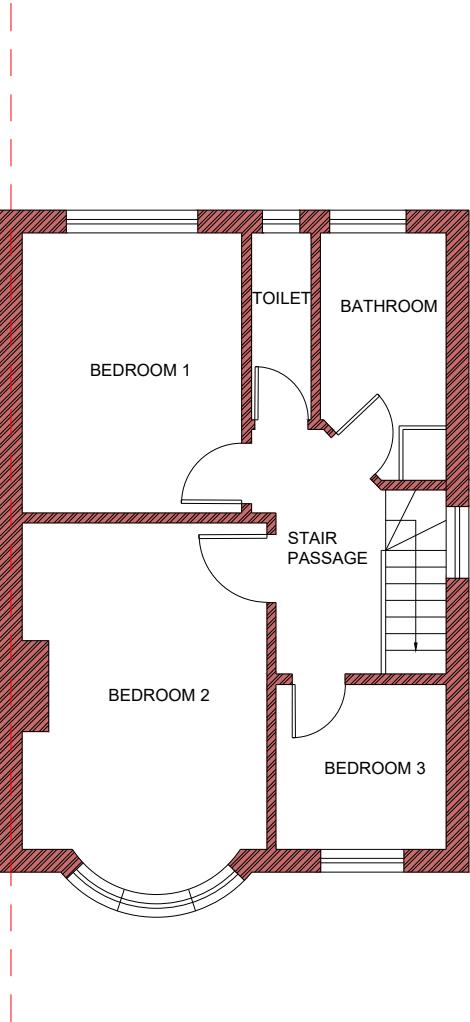

EXISTING FIRST FLOOR PLAN
SCALE: 1:100

CONSULTANTS:




PLANSING

info@plansing.co.uk
+44(0) 330 133 9001

North Direction:



SCALE

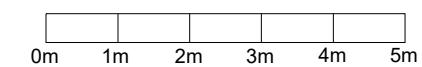

Date:

07-04-2024

SCALE:

1-100@A3

Client Name and Address:

Dhruve,
16 Chalfont Road, Hayes,
Middlesex, UB3 3BU

Project Description:

REAR EXTENSION

Drawing Title:

PLANNING

DRAWING HISTORY

DATE	REV#	DESCRIPTION

STRUCTURE TO BE DEMOLISHED

EXISTING STRUCTURE

PROPOSED STRUCTURE

PROPOSED DOOR & WINDOW


Consultant's Stamp:

PLANSING

Sheet Title: ROOF PLAN

Sheet No. A-003

Drawn by: Z-A Checked by: A-Z

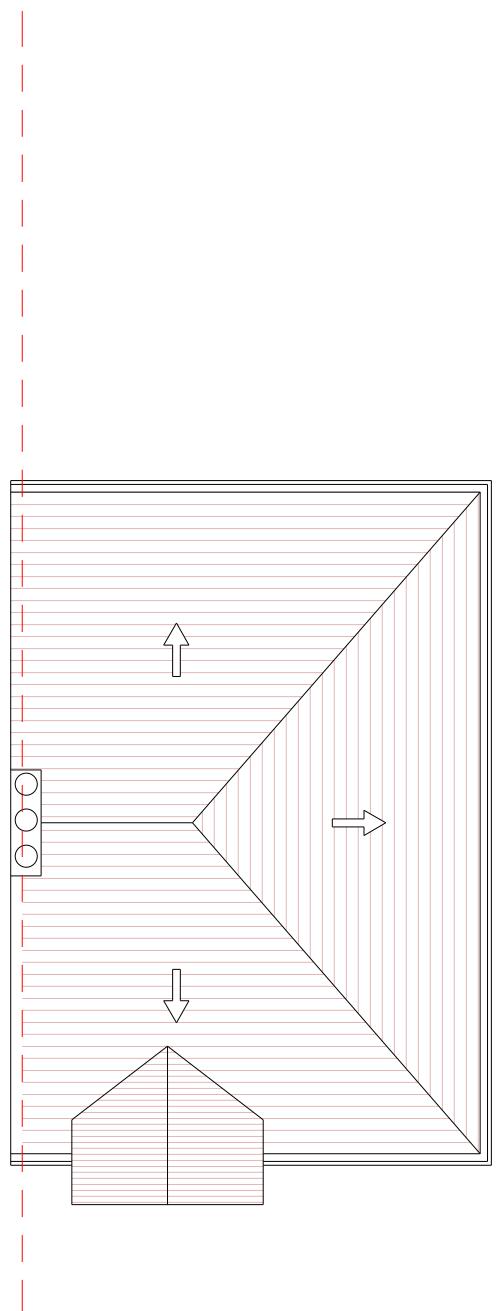

EXISTING ROOF PLAN
SCALE: 1:100

CONSULTANTS:




PLANSING

info@plansing.co.uk
+44(0) 330 133 9001

North Direction:



SCALE

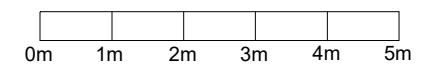

Date:

07-04-2024

SCALE:

1-100@A3

Client Name and Address:

Dhruve,
16 Chalfont Road, Hayes,
Middlesex, UB3 3BU

Project Description:


REAR EXTENSION

Drawing Title:

PLANNING

DRAWING HISTORY

DATE	REV#	DESCRIPTION

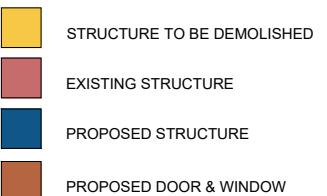

Consultant's Stamp:

PLANSING

Sheet Title: ELEVATION

Sheet No. A-004

Drawn by: Z-A Checked by: A-Z



EXISTING FRONT ELEVATION
SCALE: 1:100


CONSULTANTS:




PLANSING

info@plansing.co.uk
+44(0) 330 133 9001

North Direction:

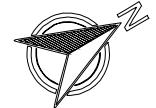

SCALE

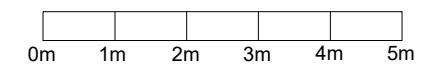

Date:

07-04-2024

SCALE:

1-100@A3

Client Name and Address:

Dhruve,
16 Chalfont Road, Hayes,
Middlesex, UB3 3BU

Project Description:

REAR EXTENSION

Drawing Title:

PLANNING

DRAWING HISTORY

DATE	REV#	DESCRIPTION

STRUCTURE TO BE DEMOLISHED

EXISTING STRUCTURE

PROPOSED STRUCTURE

PROPOSED DOOR & WINDOW

Consultant's Stamp:

PLANSING

Sheet Title: ELEVATION

Sheet No. A-005

Drawn by: Z-A Checked by: A-Z



EXISTING REAR ELEVATION

SCALE: 1:100

CONSULTANTS:




PLANSING

info@plansing.co.uk
+44(0) 330 133 9001

North Direction:



SCALE

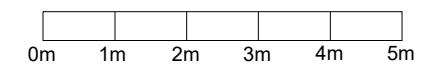

Date:

07-04-2024

SCALE:

1-100@A3

Client Name and Address:

Dhruve,
16 Chalfont Road, Hayes,
Middlesex, UB3 3BU

Project Description:

REAR EXTENSION

Drawing Title:

PLANNING

DRAWING HISTORY

DATE	REV#	DESCRIPTION

STRUCTURE TO BE DEMOLISHED

EXISTING STRUCTURE

PROPOSED STRUCTURE

PROPOSED DOOR & WINDOW

Consultant's Stamp:

PLANSING

Sheet Title: ELEVATION

Sheet No. A-005


Drawn by: Z-A Checked by: A-Z



EXISTING RIGHT SIDE ELEVATION

SCALE: 1:100

North Direction:

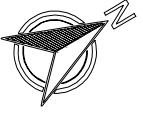

SCALE



Date:

07-04-2024

SCALE:

1-100@A3

Client Name and Address:

Dhruve,
16 Chalfont Road, Hayes,
Middlesex, UB3 3BU


Project Description:

REAR EXTENSION

Drawing Title: PLANNING

DRAWING HISTORY

DATE	REV#	DESCRIPTION

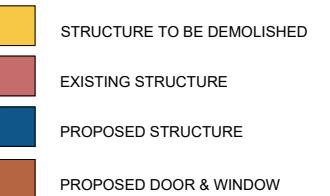


Consultant's Stamp:

PLANSING

Sheet Title: ELEVATION

Sheet No. A-007

Drawn by: Z-A Checked by: A-Z

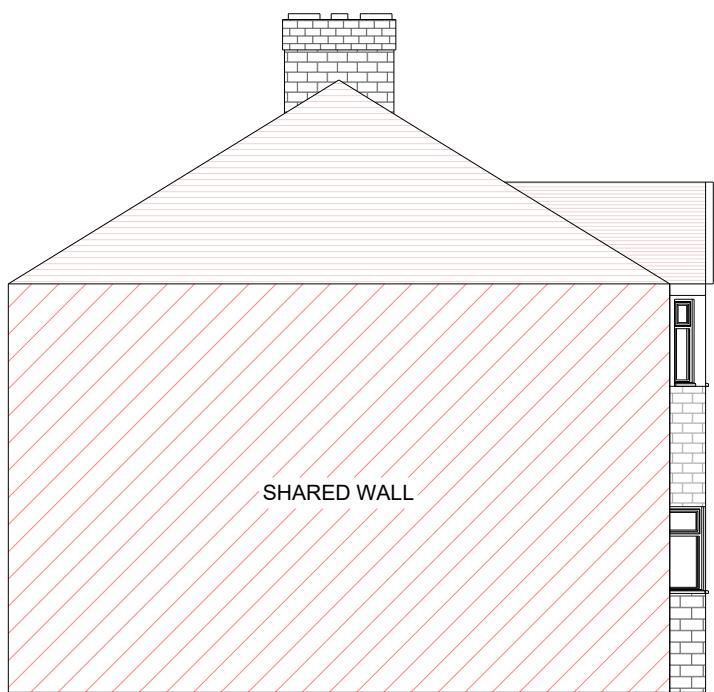

EXISTING LEFT SIDE ELEVATION
SCALE: 1:100

CONSULTANTS:




PLANSING

info@plansing.co.uk
+44(0) 330 133 9001

North Direction:



SCALE

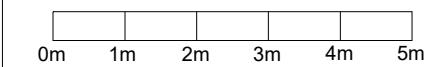

Date:

07-04-2024

SCALE:

1-100@A3

Client Name and Address:

Dhruve,
16 Chalfont Road, Hayes,
Middlesex, UB3 3BU

Project Description:


REAR EXTENSION

Drawing Title:

PLANNING

DRAWING HISTORY

DATE	REV#	DESCRIPTION

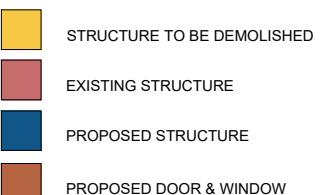


Consultant's Stamp:

PLANSING

Sheet Title: FLOOR PLAN

Sheet No. A-008

Drawn by: Z-A Checked by: A-Z

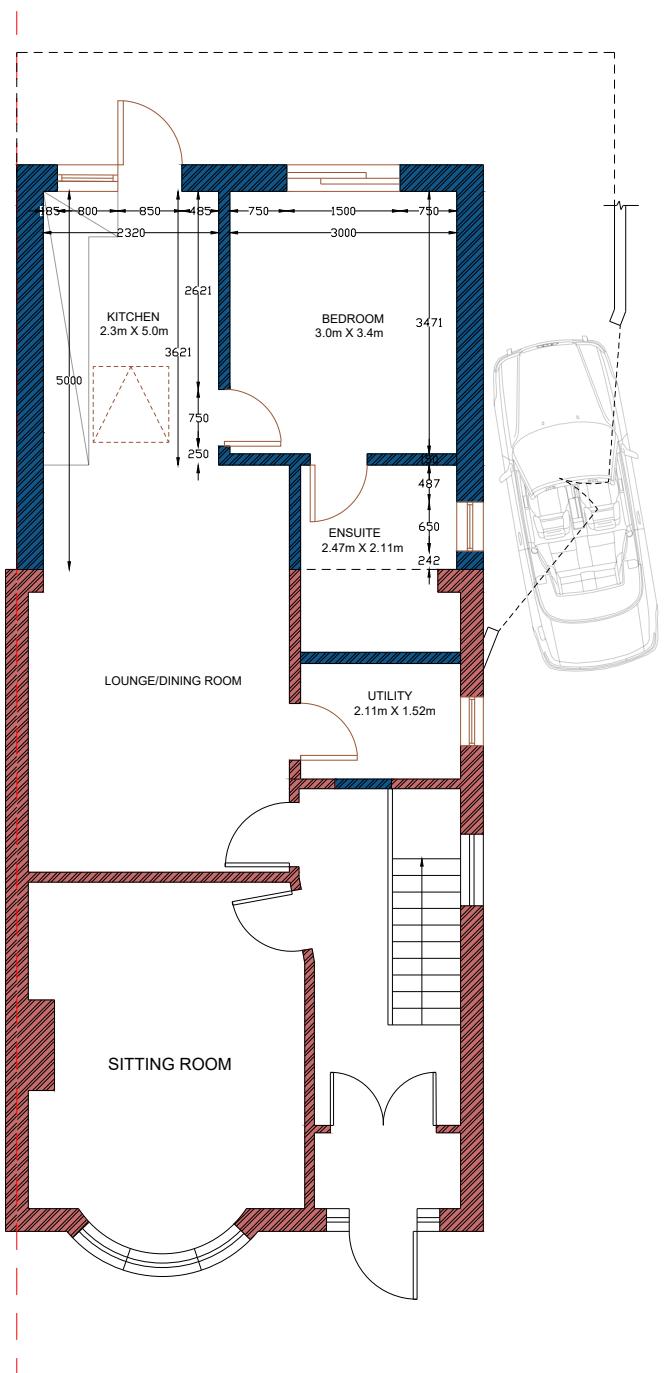

PROPOSED GROUND FLOOR PLAN
SCALE: 1:100

CONSULTANTS:




PLANSING

info@plansing.co.uk
+44(0) 330 133 9001

North Direction:



SCALE

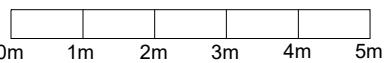

Date:

07-04-2024

SCALE:

1-100@A3

Client Name and Address:

Dhruve,
16 Chalfont Road, Hayes,
Middlesex, UB3 3BU

Project Description:

REAR EXTENSION

Drawing Title:

PLANNING

DRAWING HISTORY

DATE	REV#	DESCRIPTION

STRUCTURE TO BE DEMOLISHED

EXISTING STRUCTURE

PROPOSED STRUCTURE

PROPOSED DOOR & WINDOW



Consultant's Stamp:

PLANSING

Sheet Title: FLOOR PLAN

Sheet No. A-009


Drawn by: Z-A Checked by: A-Z

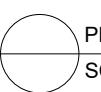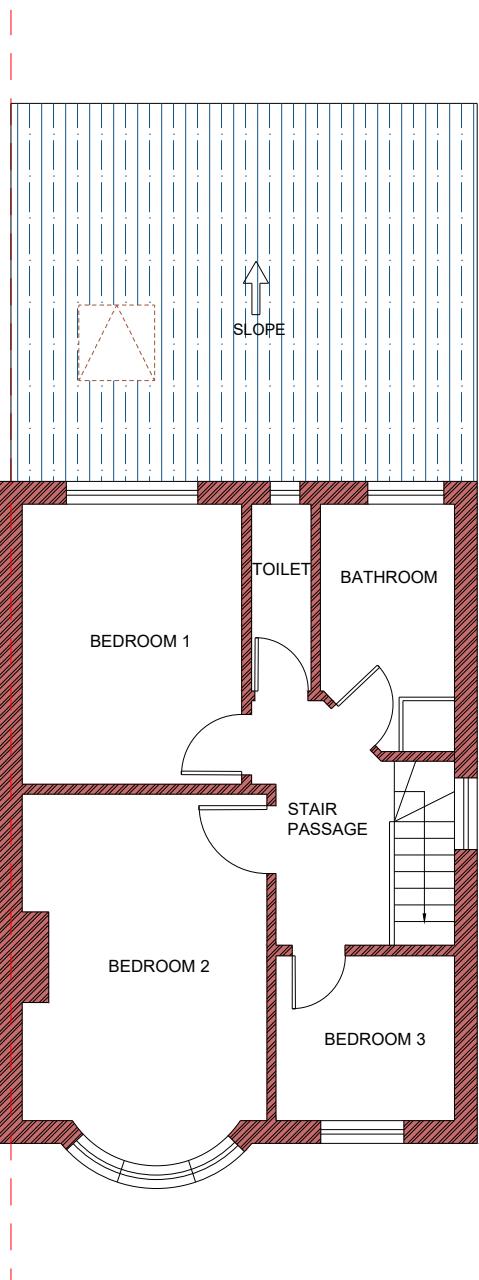


PROPOSED FIRST FLOOR PLAN

SCALE: 1:100

North Direction:

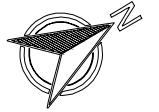

SCALE

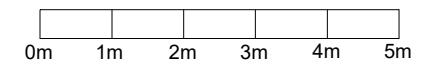

Date:

07-04-2024

SCALE:

1-100@A3

Client Name and Address:

Dhruve,
16 Chalfont Road, Hayes,
Middlesex, UB3 3BU

Project Description:


REAR EXTENSION

Drawing Title:

PLANNING

DRAWING HISTORY

DATE	REV#	DESCRIPTION

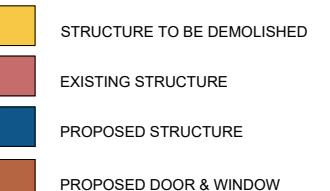



Consultant's Stamp:

PLANSING

Sheet Title: **ROOF PLAN**

Sheet No. **A-010**

Drawn by: **Z-A** Checked by: **A-Z**

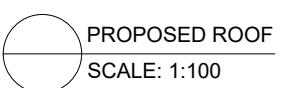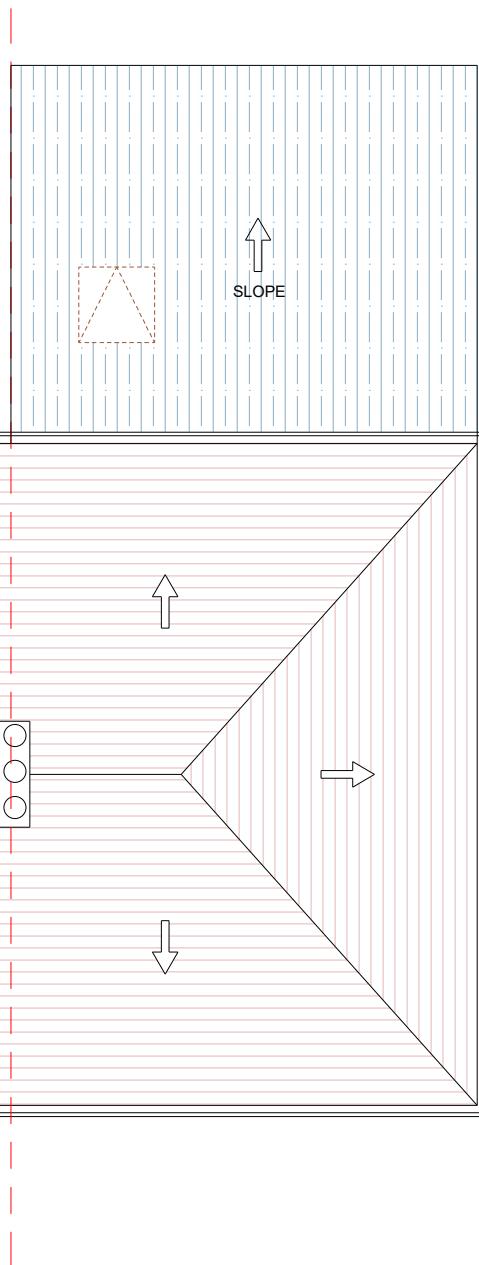

PROPOSED ROOF
SCALE: 1:100

CONSULTANTS:




PLANSING

info@plansing.co.uk
+44(0) 330 133 9001

North Direction:



SCALE

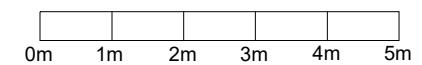

Date:

07-04-2024

SCALE:

1-100@A3

Client Name and Address:

Dhruve,
16 Chalfont Road, Hayes,
Middlesex, UB3 3BU

Project Description:


REAR EXTENSION

Drawing Title:

PLANNING

DRAWING HISTORY

DATE	REV#	DESCRIPTION

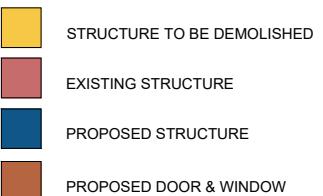

Consultant's Stamp:

PLANSING

Sheet Title: ELEVATION


Sheet No. A-011

Drawn by: Z-A Checked by: A-Z



PROPOSED FRONT ELEVATION
SCALE: 1:100

North Direction:

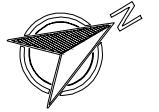

SCALE

0m	1m	2m	3m	4m	5m
----	----	----	----	----	----

Date:

07-04-2024

SCALE:

1-100@A3

Client Name and Address:

Dhruve,
16 Chalfont Road, Hayes,
Middlesex, UB3 3BU

Project Description:


REAR EXTENSION

Drawing Title:

PLANNING

DRAWING HISTORY

DATE	REV#	DESCRIPTION

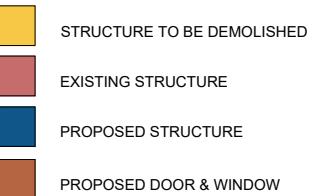


Consultant's Stamp:

PLANSING

Sheet Title: **ELEVATION**

Sheet No. **A-012**


Drawn by: **Z-A** Checked by: **A-Z**

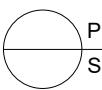

PROPOSED REAR ELEVATION

SCALE: 1:100

North Direction:

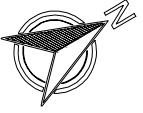

SCALE

0m	1m	2m	3m	4m	5m
----	----	----	----	----	----

Date:

07-04-2024

SCALE:

1-100@A3

Client Name and Address:

Dhruve,
16 Chalfont Road, Hayes,
Middlesex, UB3 3BU

Project Description:

REAR EXTENSION

Drawing Title: **PLANNING**
DRAFTING HISTORY

DATE	REV#	DESCRIPTION

STRUCTURE TO BE DEMOLISHED
■
EXISTING STRUCTURE
■
PROPOSED STRUCTURE
■
PROPOSED DOOR & WINDOW
■


Consultant's Stamp:

PLANSING

Sheet Title: **ELEVATION**

Sheet No. **A-013**


Drawn by: **Z-A** Checked by: **A-Z**

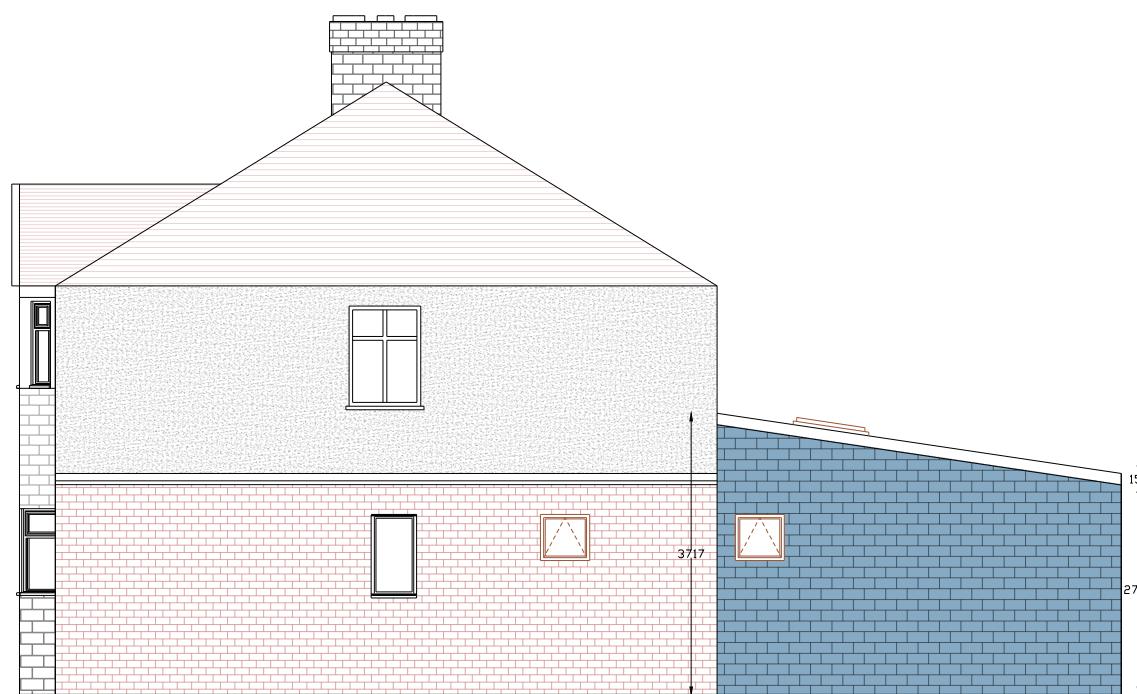


PROPOSED RIGHT SIDE ELEVATION

SCALE: 1:100

North Direction:

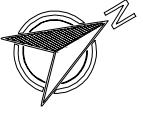

SCALE

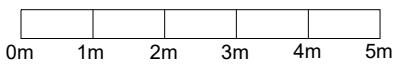

Date:

07-04-2024

SCALE:

1-100@A3

Client Name and Address:

Dhruve,
16 Chalfont Road, Hayes,
Middlesex, UB3 3BU

Project Description:

REAR EXTENSION

Drawing Title:

PLANNING

DRAWING HISTORY

DATE	REV#	DESCRIPTION

- █ STRUCTURE TO BE DEMOLISHED
- █ EXISTING STRUCTURE
- █ PROPOSED STRUCTURE
- █ PROPOSED DOOR & WINDOW


Consultant's Stamp:

PLANSING

Sheet Title: **ELEVATION**

Sheet No. **A-014**



Drawn by: **Z-A** Checked by: **A-Z**

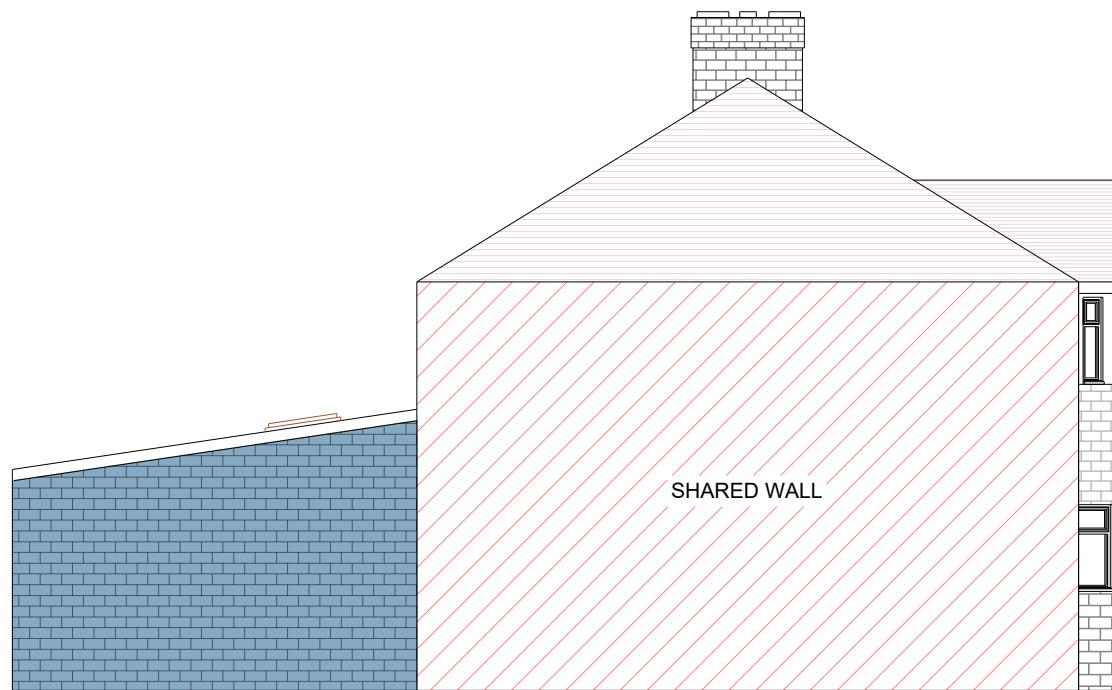

PROPOSED LEFT SIDE ELEVATION
SCALE: 1:100

BLOCK PLAN



B001

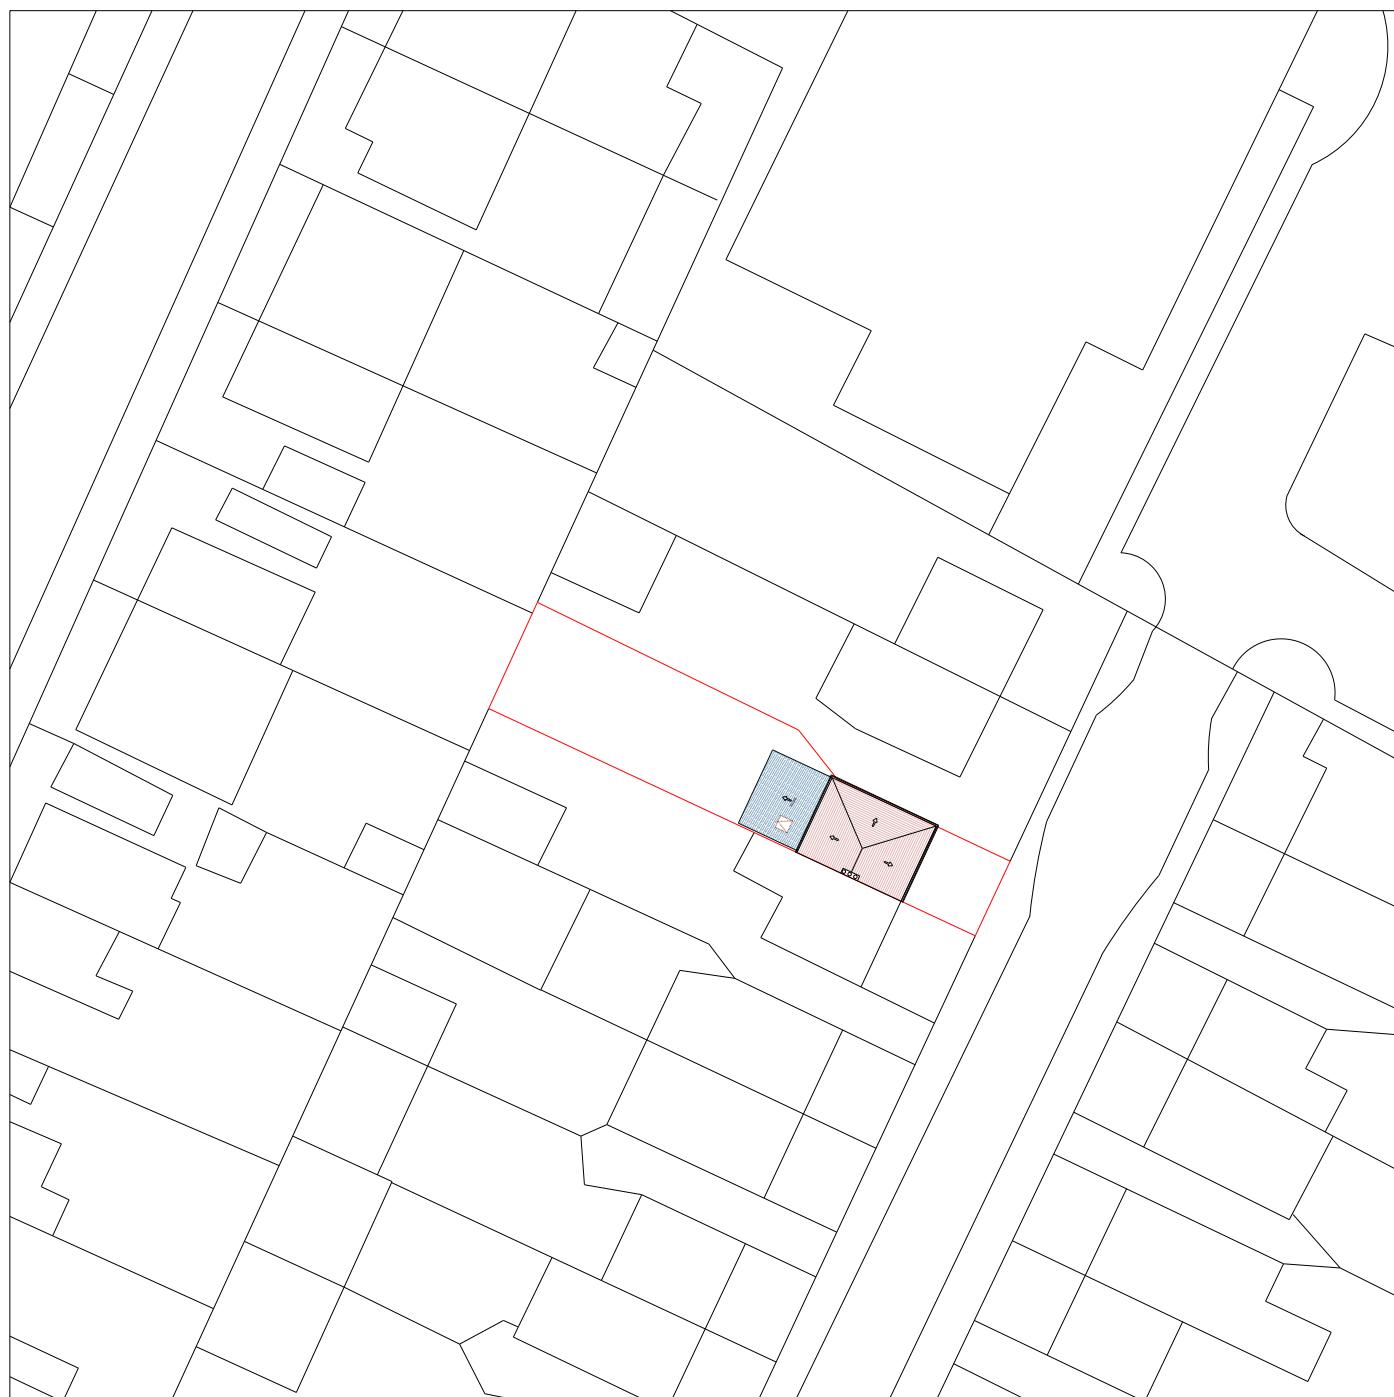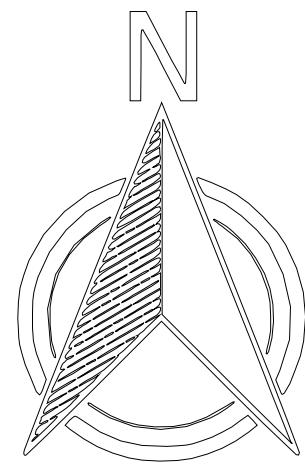

SCALE 1:500 @ A3

POSTCODE: UB3 3BU

Produced on 12 December 2022 from the Ordnance Survey National Geographic Database and incorporating surveyed revision available at this date.
This map shows the area bounded by 502929 222808, 503071 222808, 503071 222950, 502929 222950, 502929 222808
Crown copyright and database rights 2023 OS 100054135. Supplied by copla ltd trading as UKPlanningMaps.com a licensed Ordnance Survey partner (OS 100054135).
Data licence expires 08 February 2024. Unique plan reference: v2c//906135/1222824

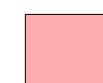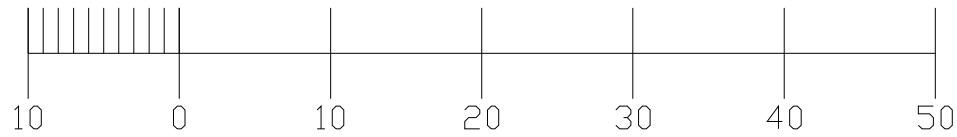

Application site