
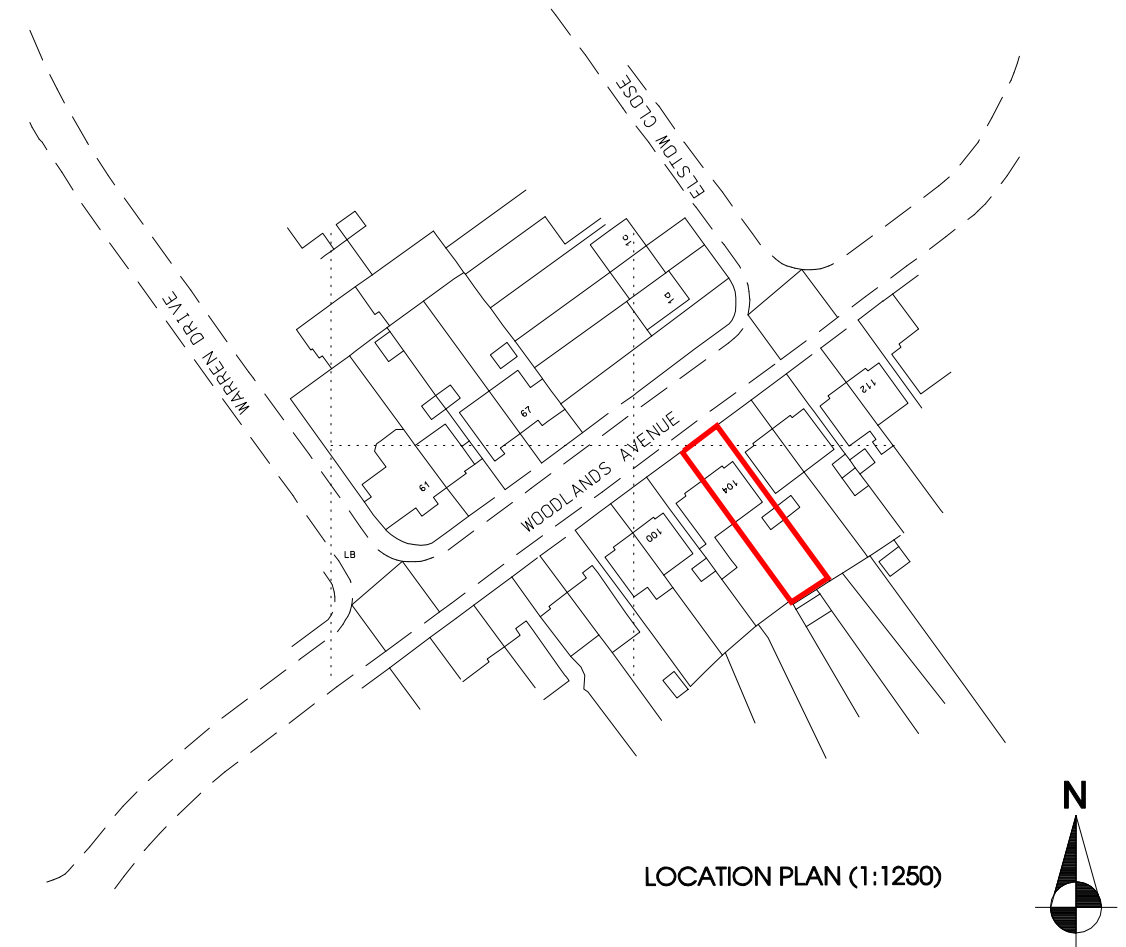
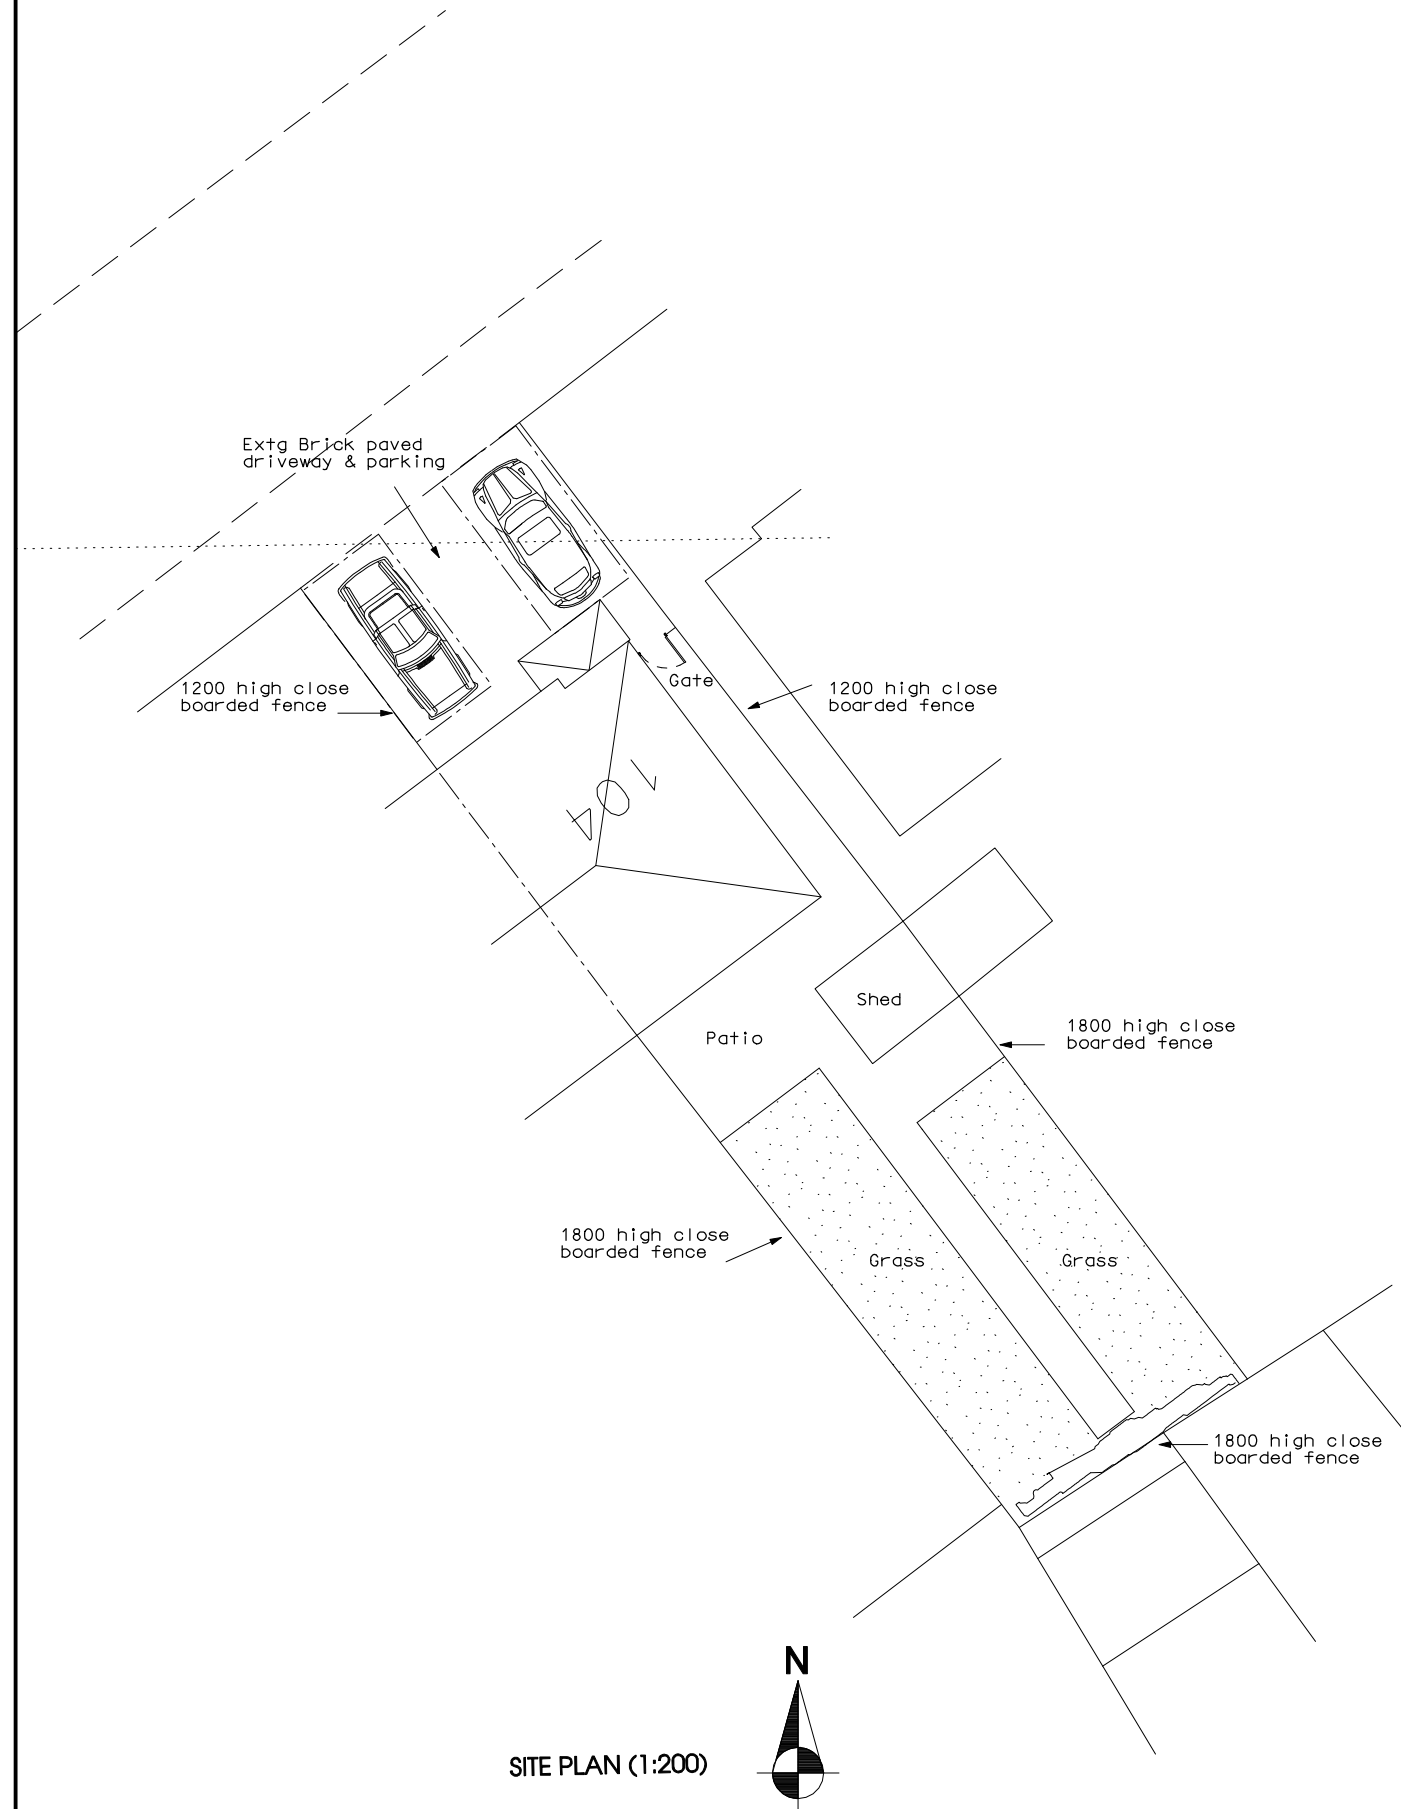


Drawing to be scaled for planning purposes only      © This drawing is copyright  
All drawings are to be read in conjunction with Structural engineers calculations and details as  
set out in job No  
Any discrepancies are to be highlighted to the clients agent in writing, any continuation without  
confirmation are at tyhe risk of contractor and client. Contractor to check all dimensions on site

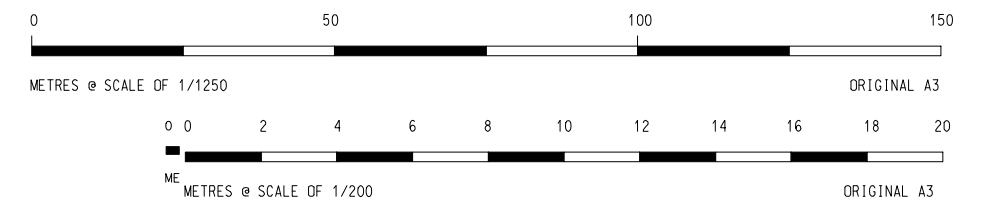

LOCATION PLAN (1:1250)

ARCHITECTURAL  
PLANNING STUDIO

13 Langley Avenue  
Hemel Hempstead  
Herts. HP3 9NP  
01442 249929 Mob 07968966093

CLIENT Mrs Keating  
ADDRESS 104 Woodlands Avenue  
Ruislip  
HA4 9RH

DESCRIPTION	Front Porch extension
-------------	-----------------------

Drawing Title	
e	Location & Site Plan

DATE 24/06/24

SCALE	Various
-------	---------

JOB No.

24/15

Drawing No.

PL/001

REV