



| | | |
|---|----------|------|
| COPYRIGHT DO NOT SCALE FROM THIS DRAWING. CONTRACTOR MUST CONFIRM SITE DIMENSIONS BEFORE COMMENCEMENT OF WORK. | | |
| THIS DRAWING OR DESIGN IS THE COPYRIGHT AND MAY NOT BE REPRODUCED WITHOUT WRITTEN CONSENT. | | |
| CONTRACTOR RESPONSIBLE FOR CORRECT SETTING OUT ON SITE. ANY DISCREPANCIES TO BE NOTED TO THE DESIGNER IMMEDIATELY. | | |
| MARKED | REVISION | DATE |
| A | | |
| | | |
| | | |
| | | |
| | | |
| | | |

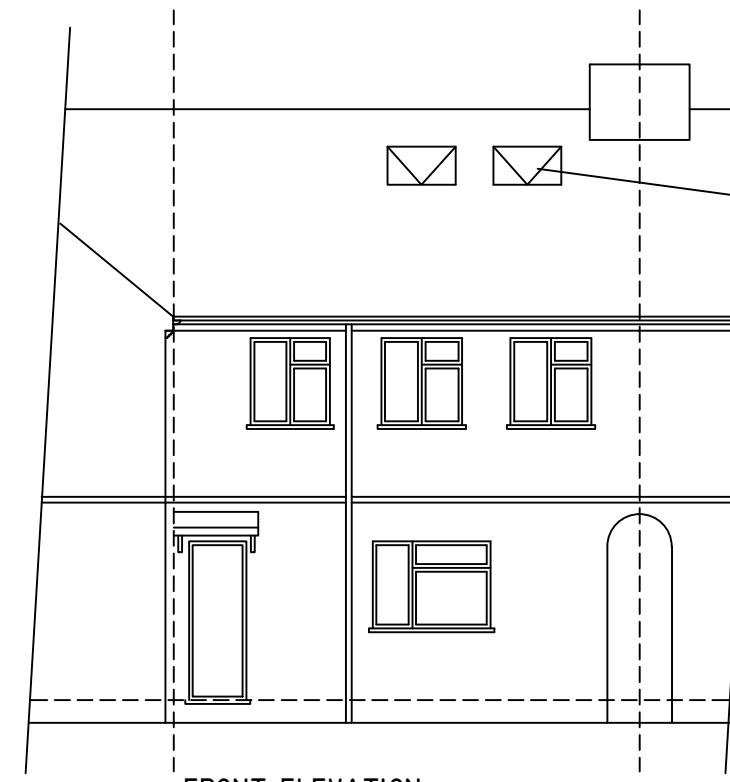

ROOF LIGHT NOT TO
PROTRUDE 150MM BEYOND
THE ROOF SLOPE


TILES TO MATCH
EXISTING

FRONT ELEVATION

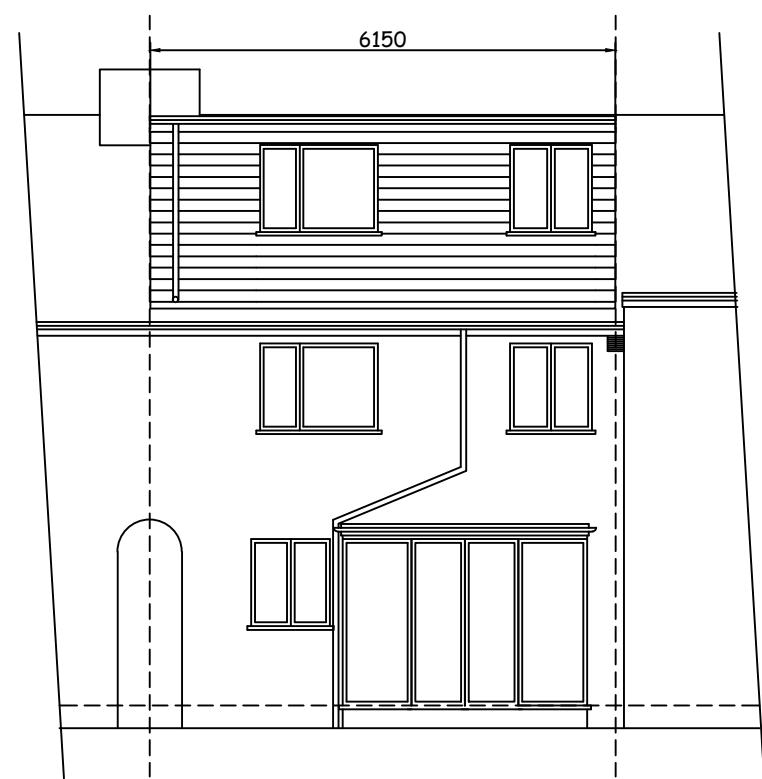

VOLUME OF LOFT
= $6.150 \times 3.080 \times 2.545 / 2$
= 24.1M3 < 40.0M3 COMPLIES WITH GENERAL PERMITTED
DEVELOPMENT ORDER (NO.2) ORDER 2008


REAR ELEVATION

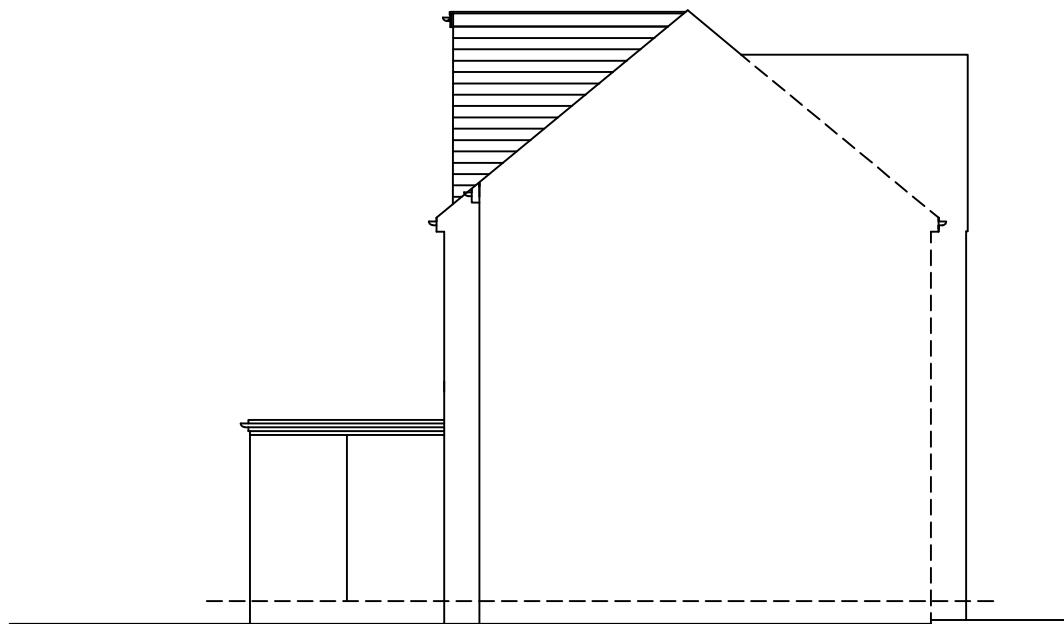

FLANK ELEVATION


NOTES:

1. EXTERNAL MATERIALS TO MATCH EXISTING
2. ROOF LIGHT NOT TO PROTRUDE 150MM BEYOND THE ROOF SLOPE

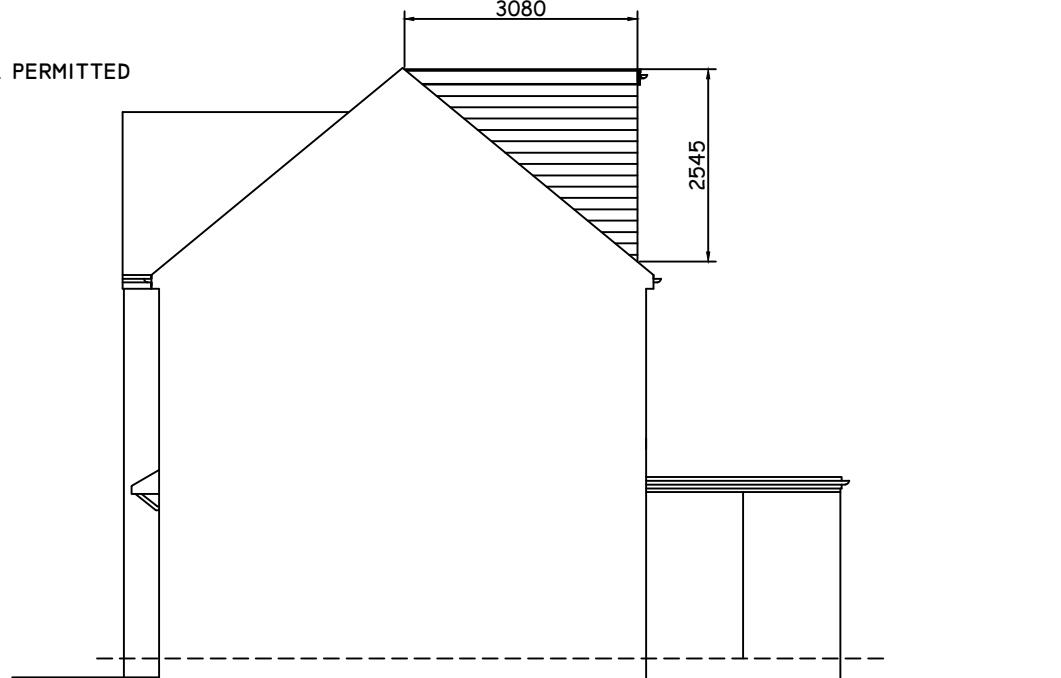

FLANK ELEVATION

0 10M

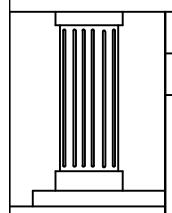

| | |
|-----------------|----------------|
| CHECKED: | DATE: AUG 2024 |
| DRAWN: | SCALE: 1:100 |
| DRAWING NUMBER: | |

L5

DRAWING TITLE:
PROPOSED ELEVATIONS

PROJECT:
**11 LIME AVENUE
WEST DRAYTON
UB7 8BN**

