



-1

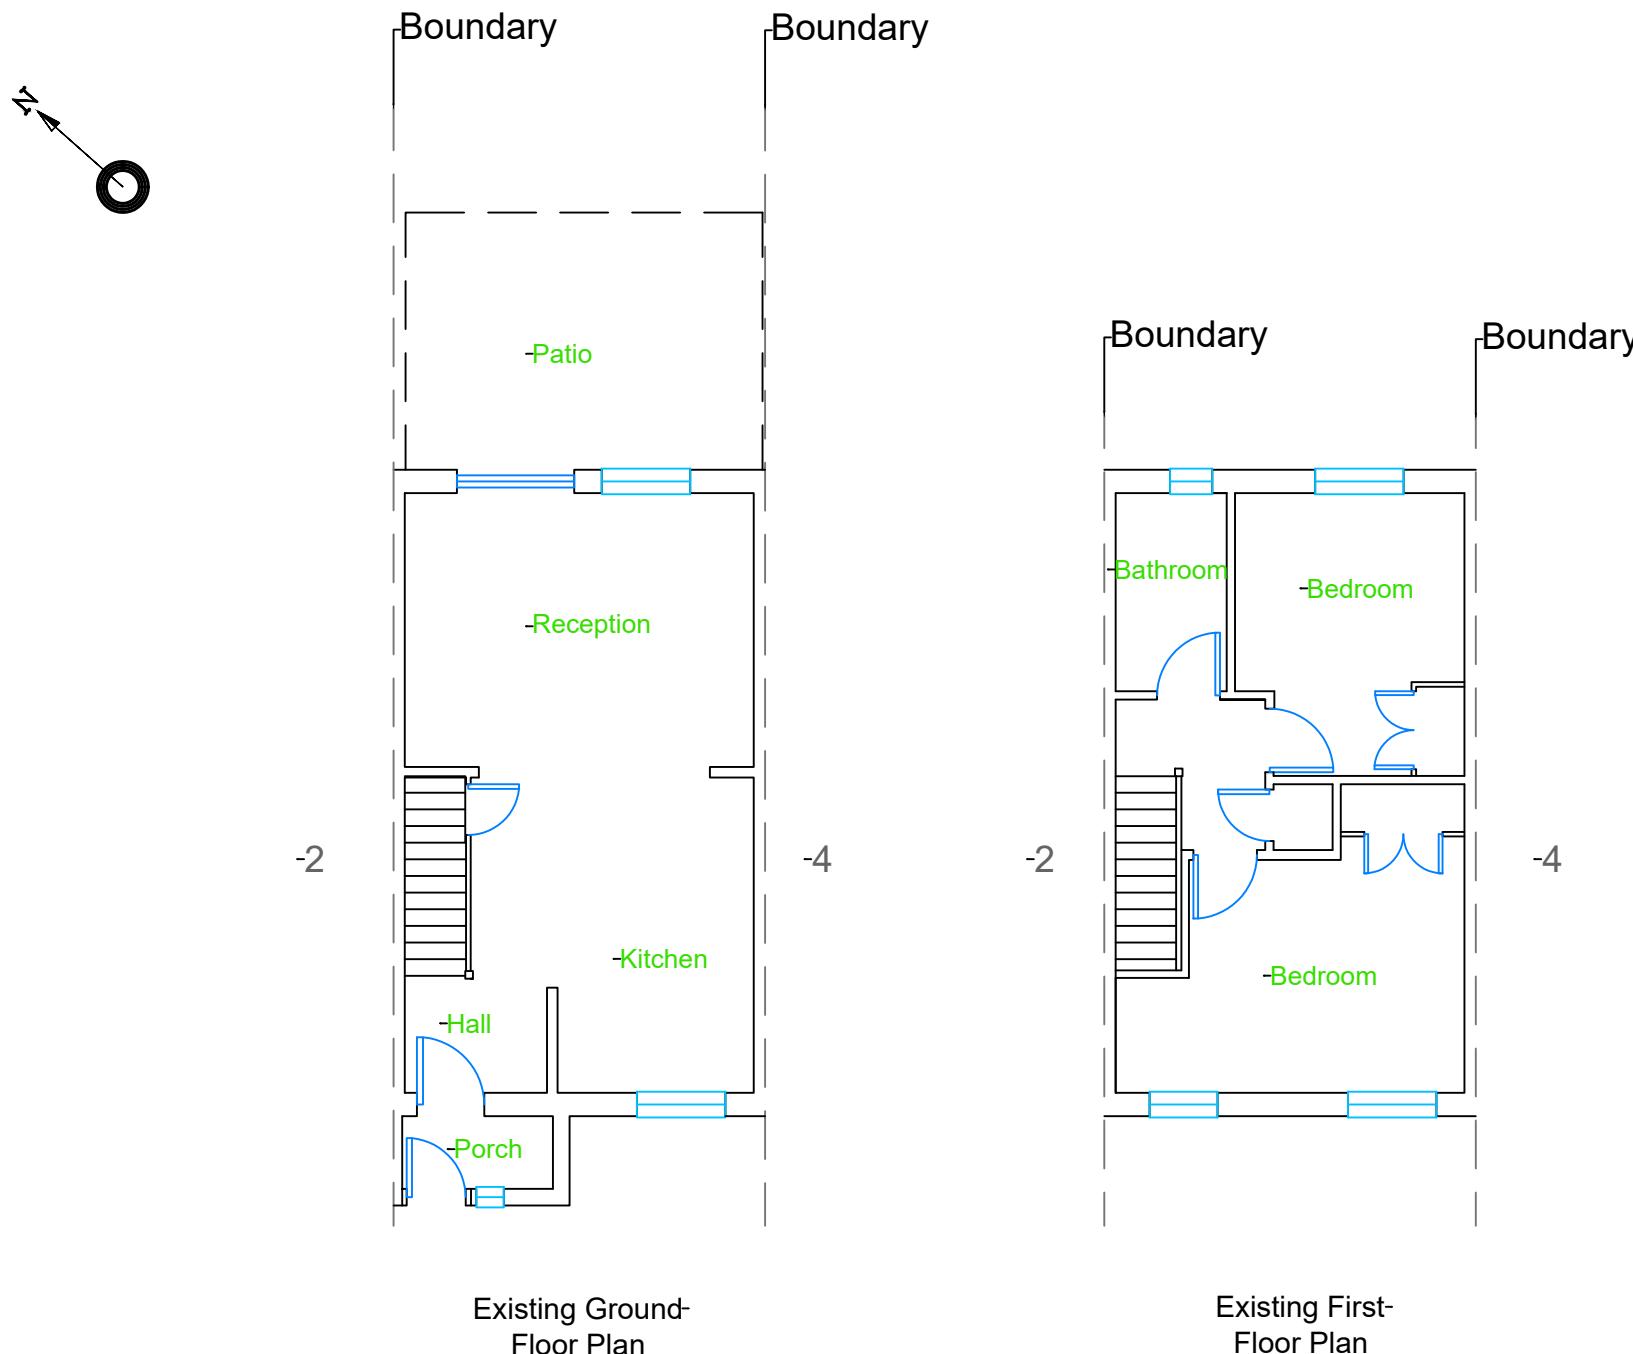

5m 10m
Scale 1:100 @ A3

Location:

3 Sandalwood Drive
Ruislip
HA4 7JT

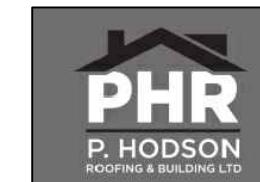


email: Build@phrb.co.uk

Phone: 01895 678 636

Mobile: 07747 103 882

All dimensions to be checked prior to construction and or
ordering any materials etc. Please note these plans are not
working drawings as they were compiled for planning
application purposes only. Do not scale.

14th July 2024

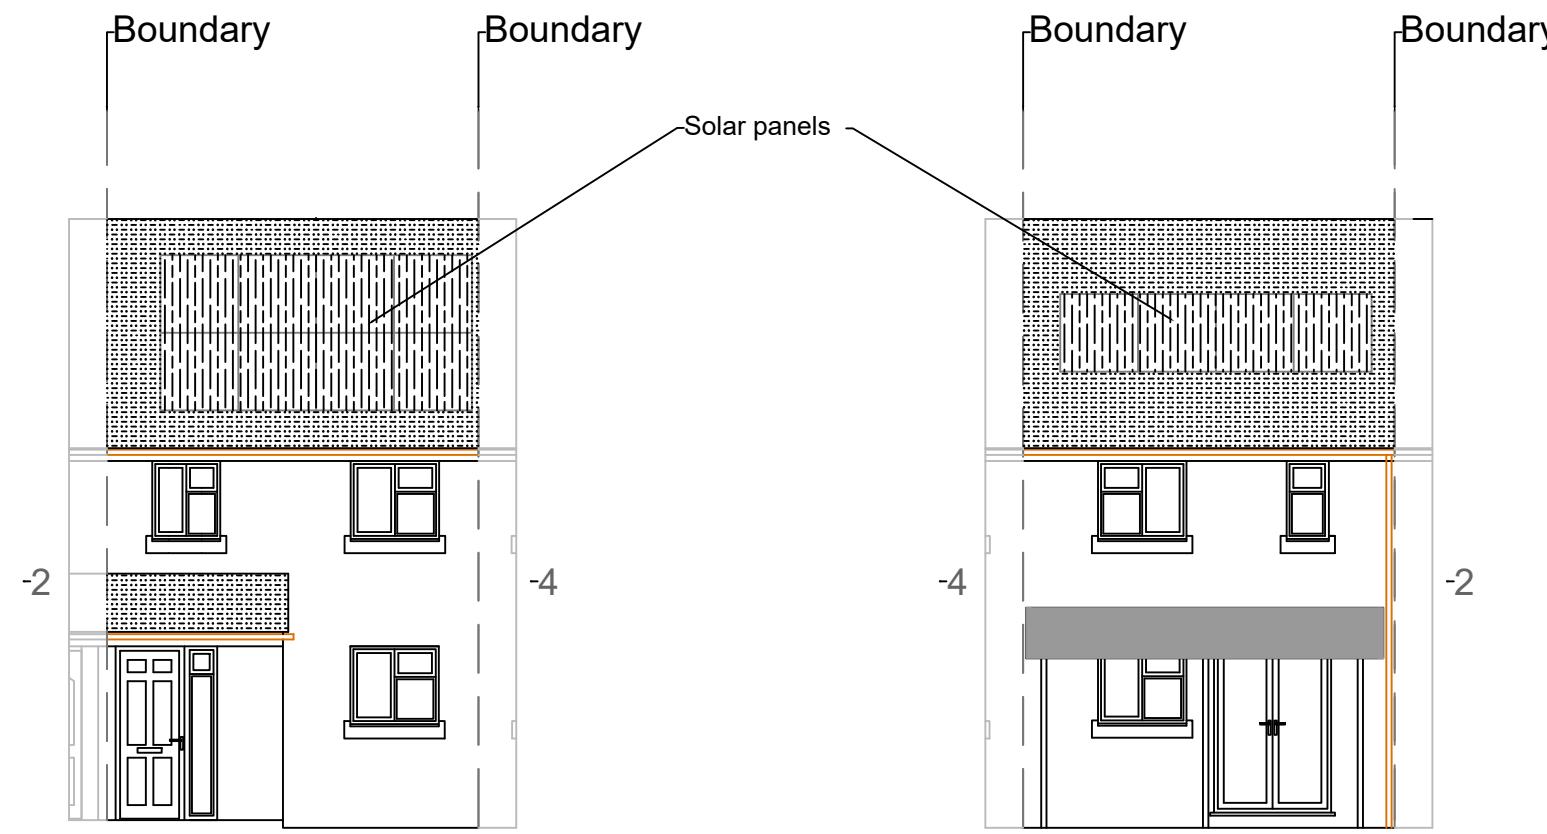

Existing Front -
South Elevation

Existing Rear -
North Elevation

5m 10m
Scale 1:100 @ A3

Location: 3 Sandalwood Drive
Ruislip
HA4 7JT




email: Build@phrb.co.uk
Phone: 01895 678 636
Mobile: 07747 103 882

All dimensions to be checked prior to construction and or
ordering any materials etc. Please note these plans are not
working drawings as they were compiled for planning
application purposes only. Do not scale.

14th July 2024

3-

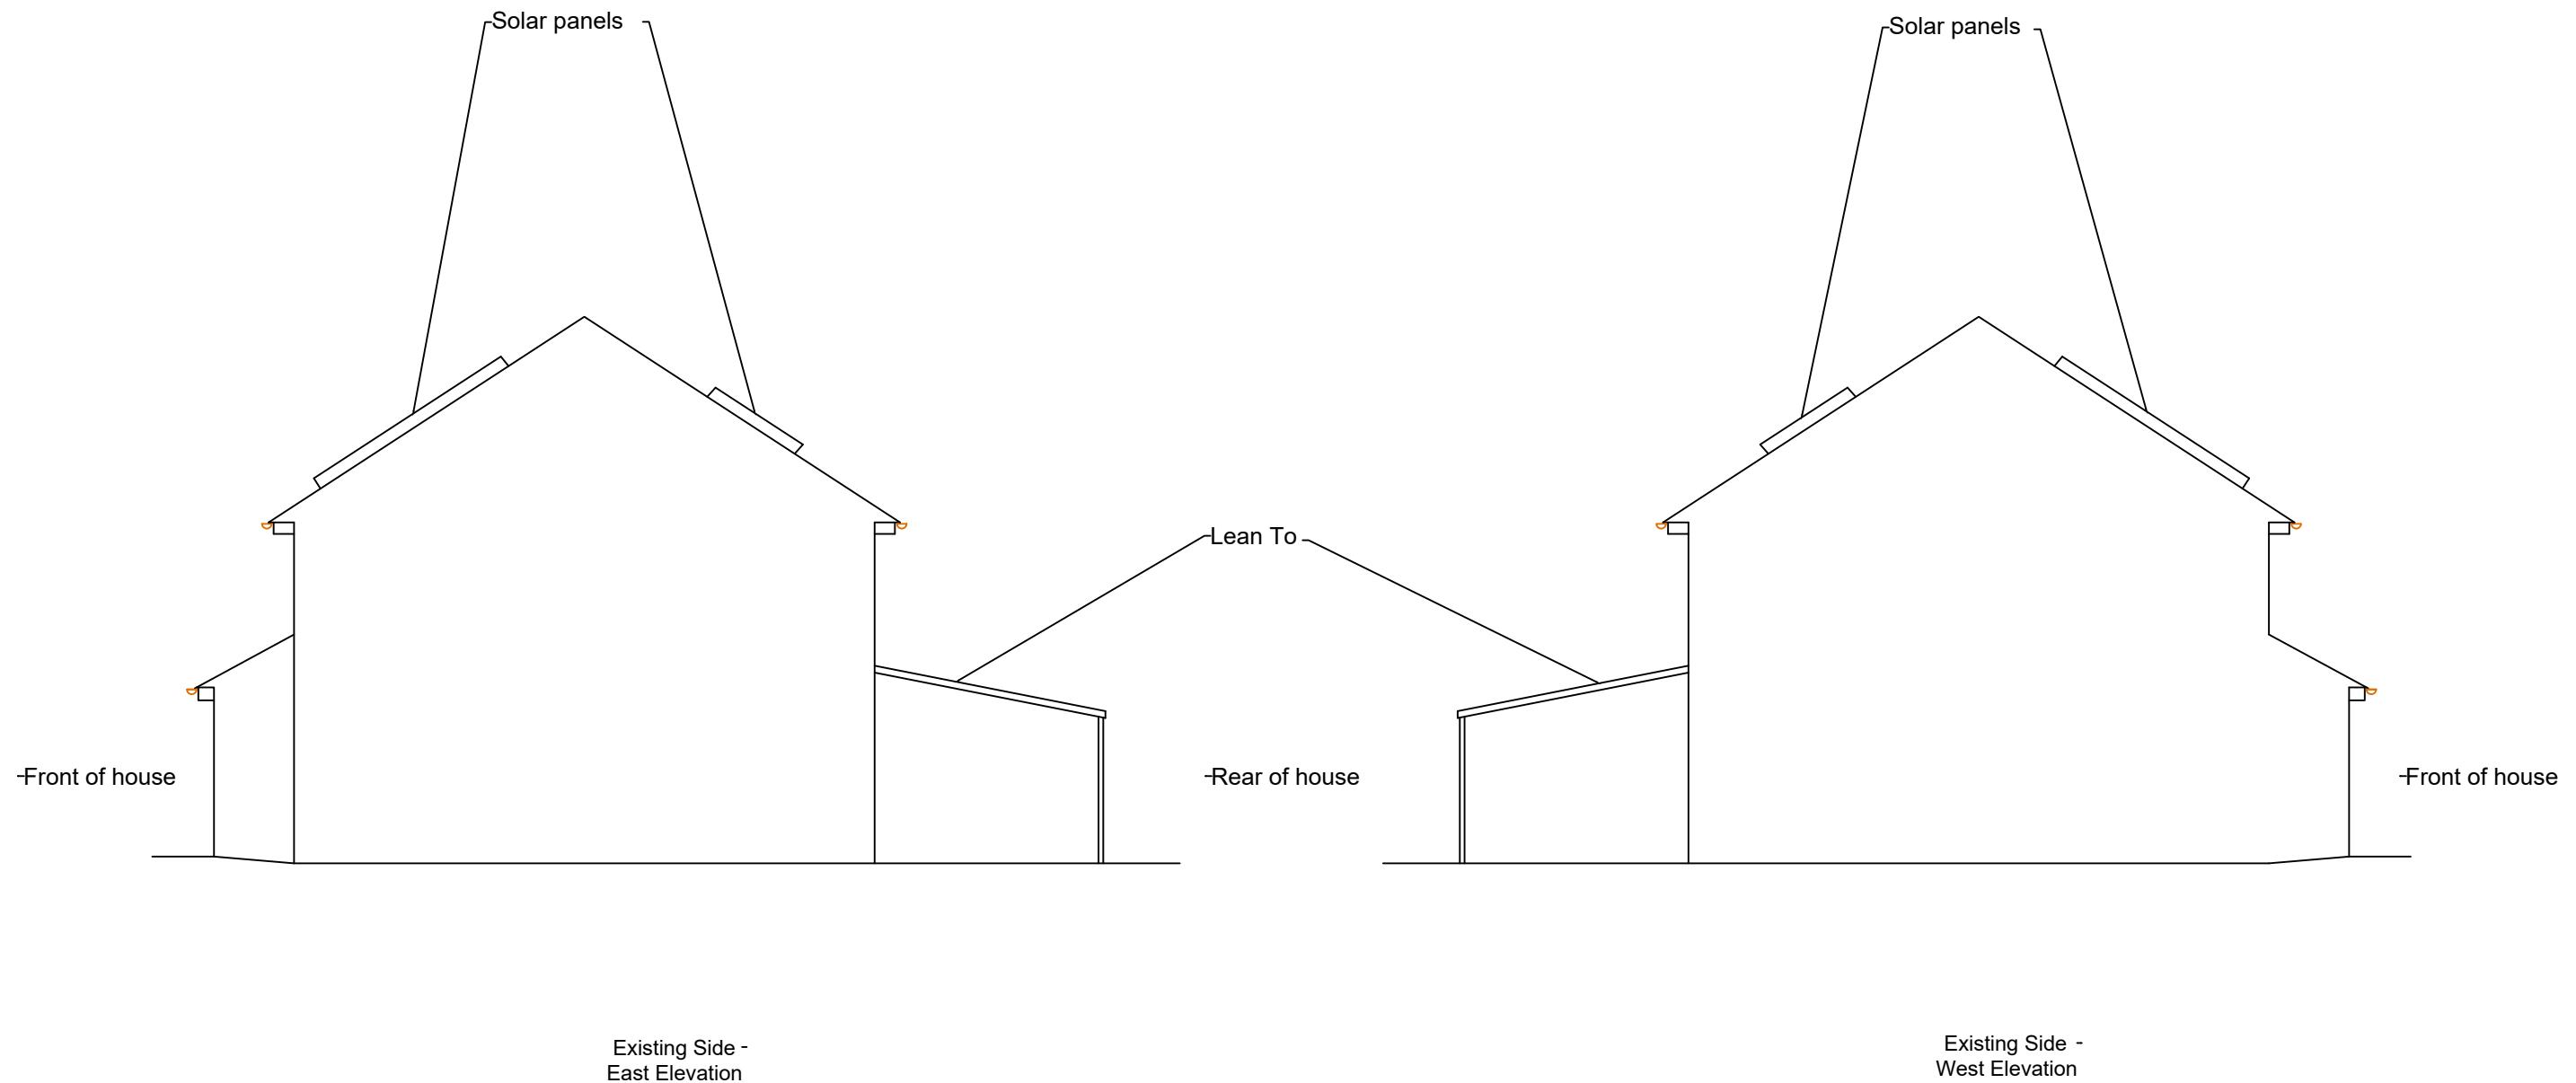

5m 10m
Scale 1:100 @ A3


Location: 3 Sandalwood Drive
Ruislip
HA4 7JT



email: Build@phrb.co.uk
Phone: 01895 678 636
Mobile: 07747 103 882

All dimensions to be checked prior to construction and or
ordering any materials etc. Please note these plans are not
working drawings as they were compiled for planning
application purposes only. Do not scale.

14th July 2024

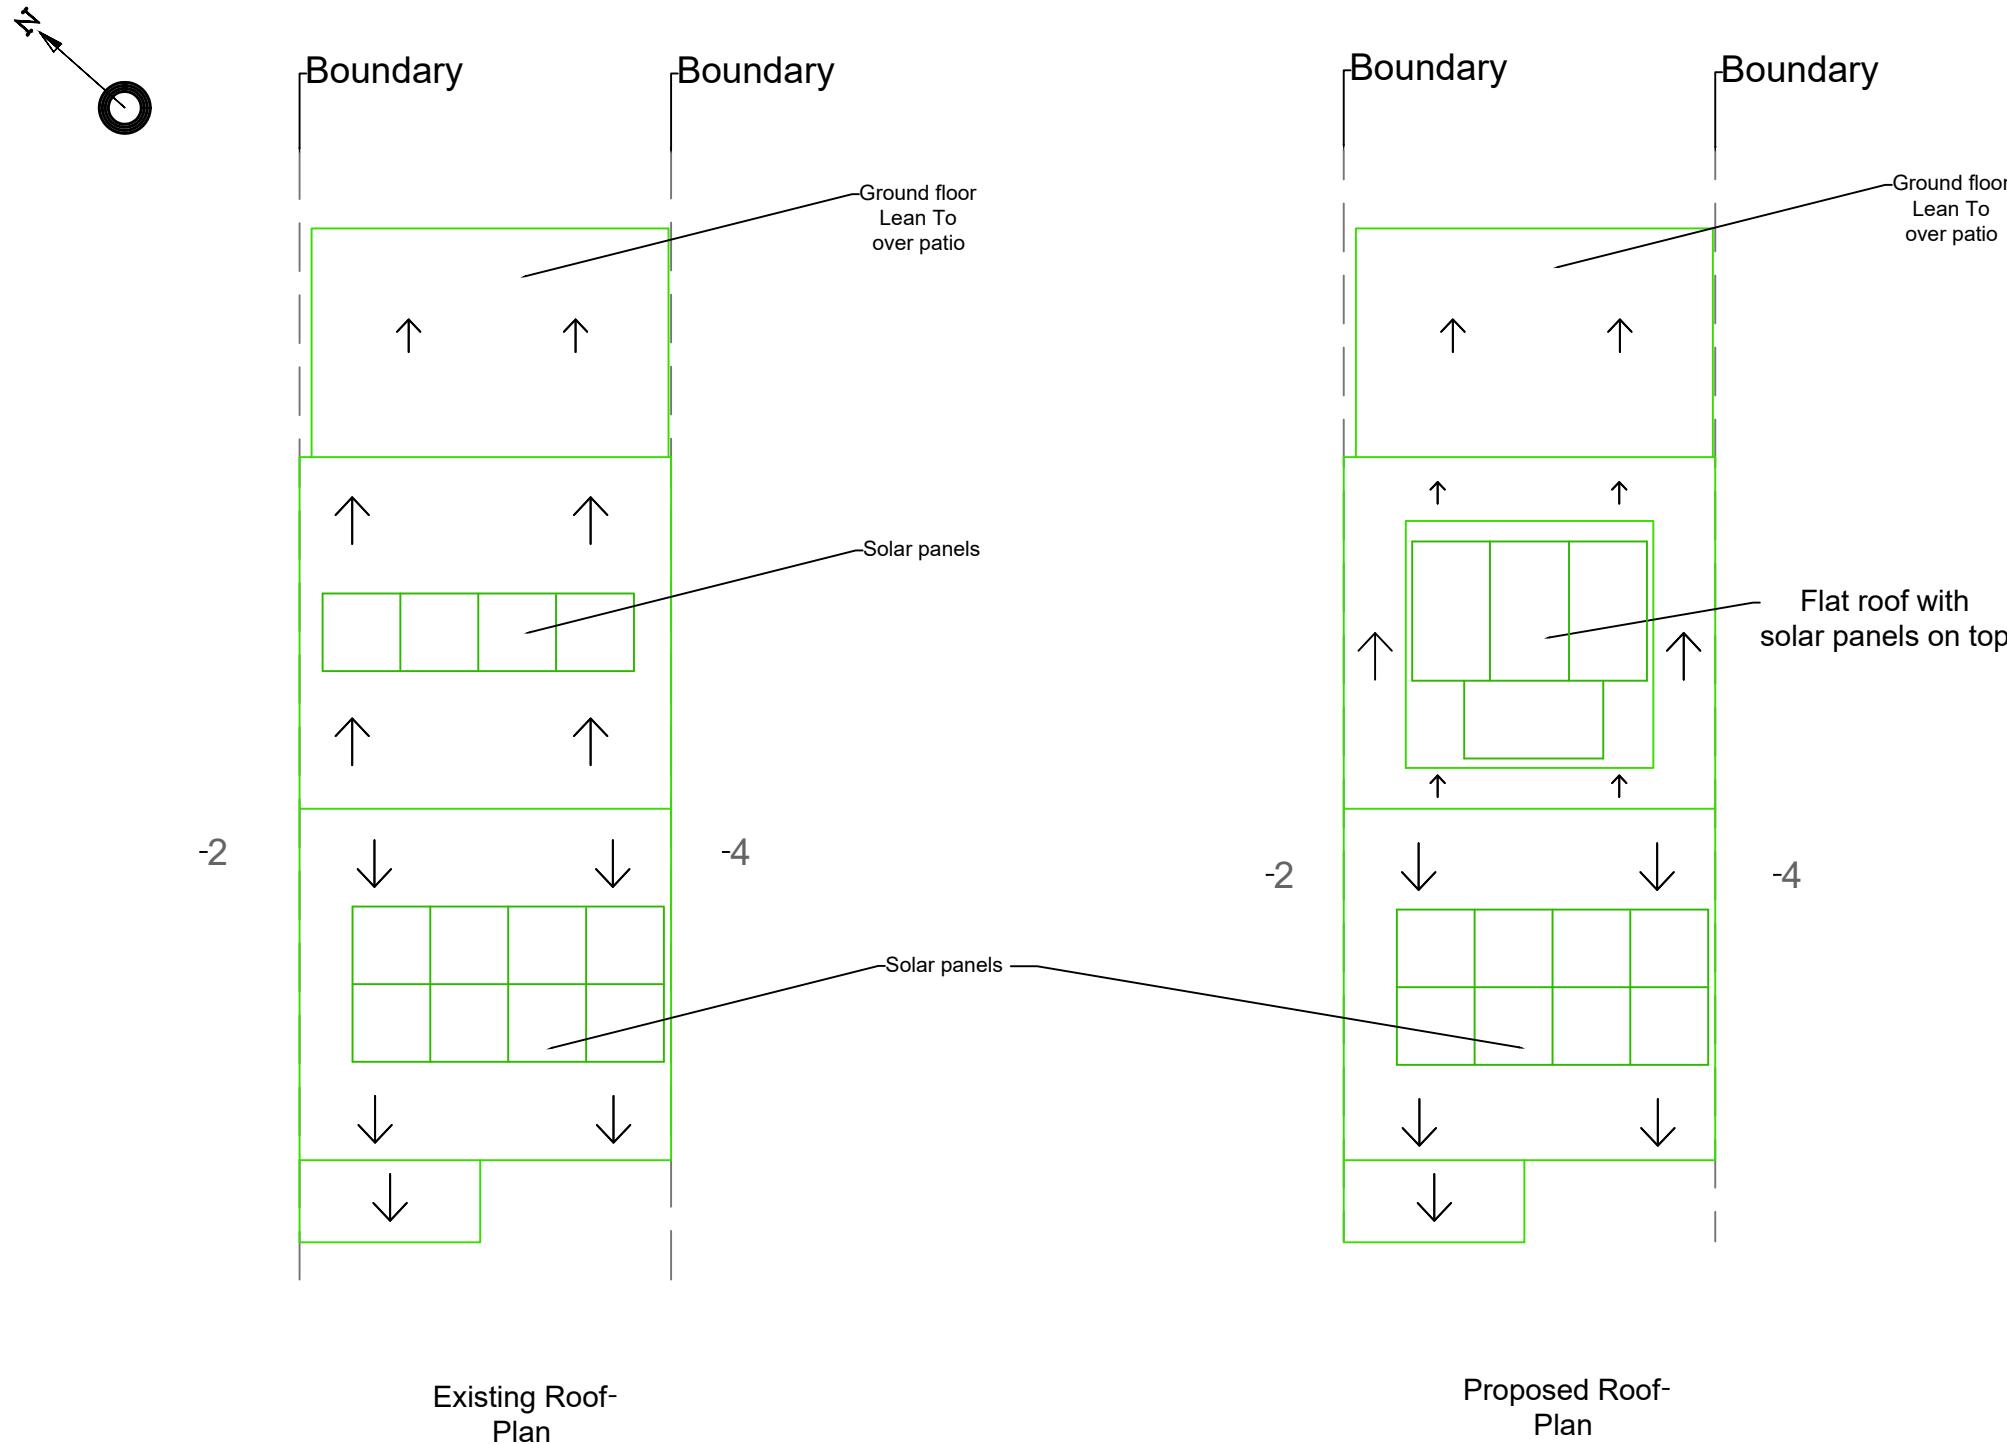

5m 10m
Scale 1:100 @ A3

Location: 3 Sandalwood Drive
Ruislip
HA4 7JT




email: Build@phrb.co.uk
Phone: 01895 678 636
Mobile: 07747 103 882


All dimensions to be checked prior to construction and or ordering any materials etc. Please note these plans are not working drawings as they were compiled for planning application purposes only. Do not scale.

14th July 2024


-5

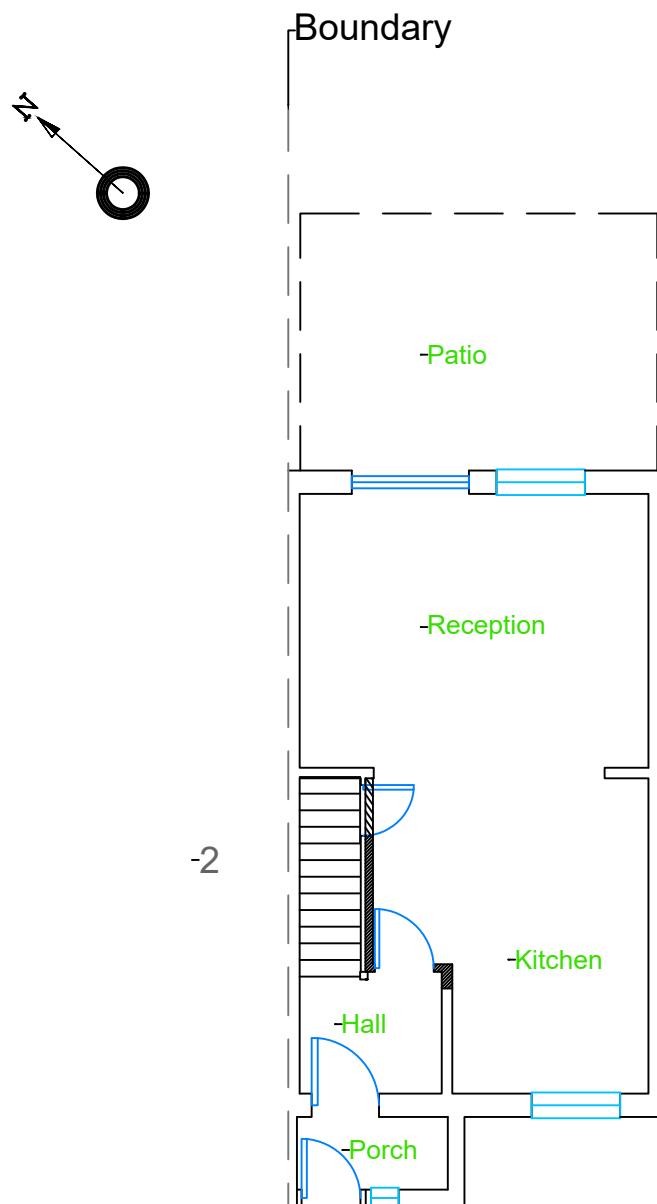

Proposed Ground-Floor Plan

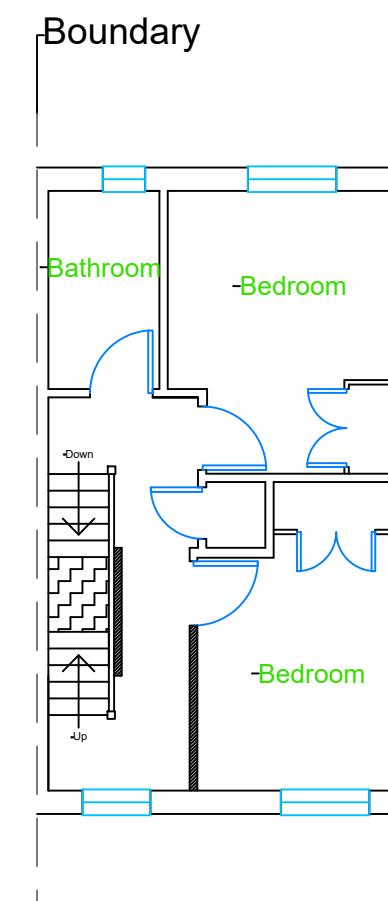

Proposed First-Floor Plan

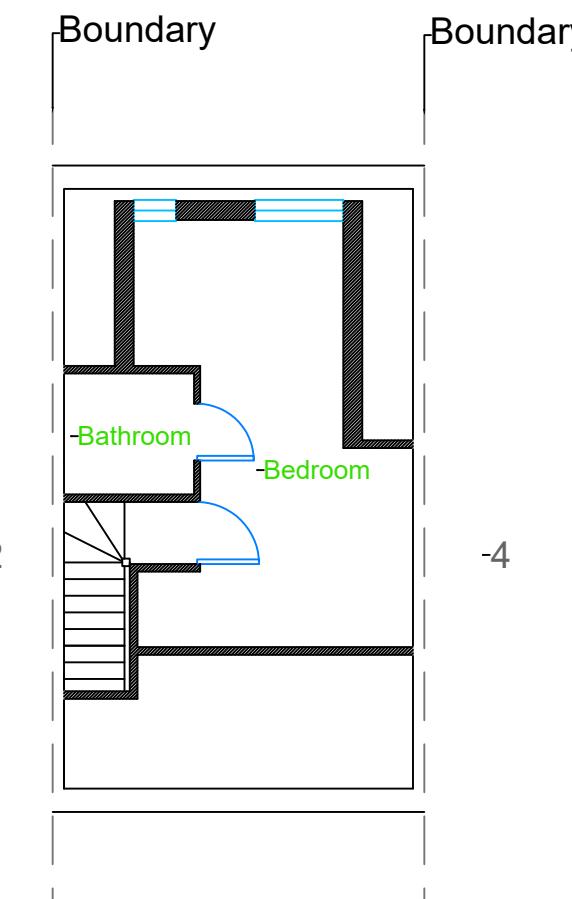

Proposed Second-Floor Plan

5m 10m
Scale 1:100 @ A3

Location:

3 Sandalwood Drive
Ruislip
HA4 7JT




email: Build@phrb.co.uk

Phone: 01895 678 636

Mobile: 07747 103 882

All dimensions to be checked prior to construction and or ordering any materials etc. Please note these plans are not working drawings as they were compiled for planning application purposes only. Do not scale.

14th July 2024

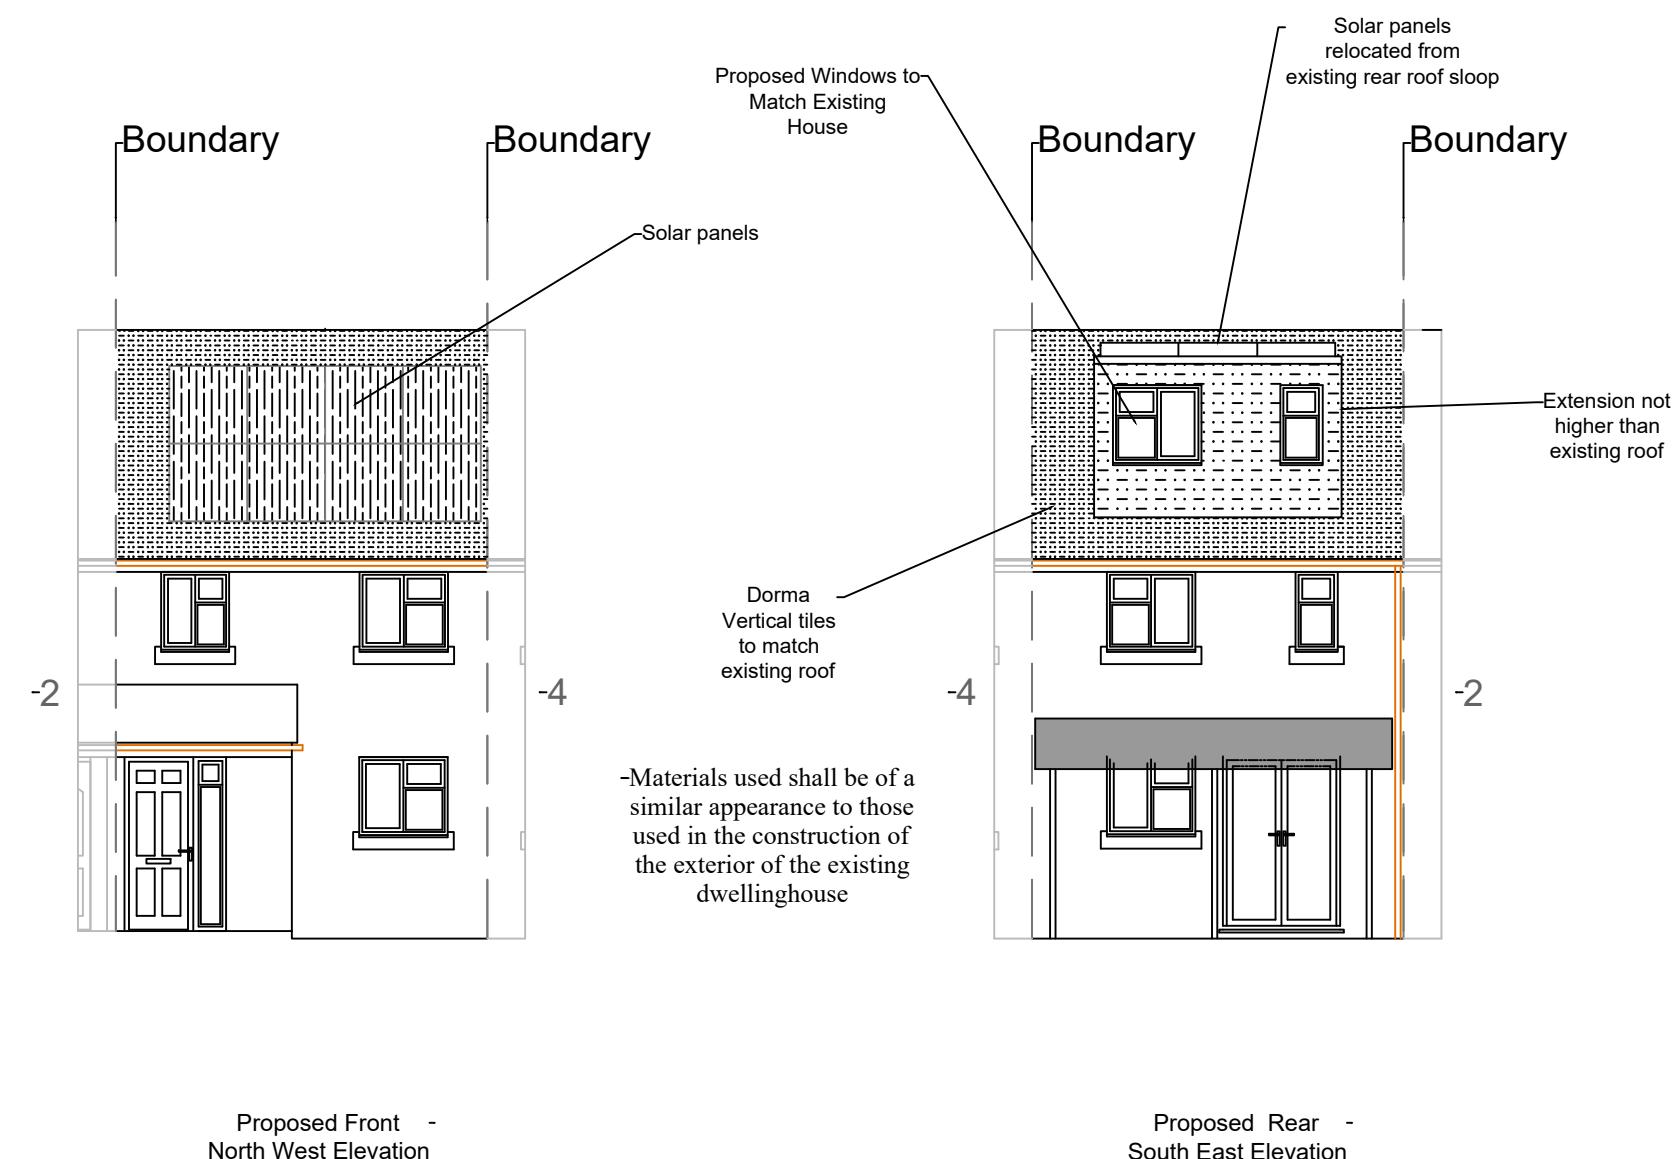

Proposed Front -
North West Elevation

Proposed Rear -
South East Elevation

5m 10m
Scale 1:100 @ A3

Location: 3 Sandalwood Drive

Ruislip
HA4 7JT




email: Build@phrb.co.uk

Phone: 01895 678 636

Mobile: 07747 103 882

All dimensions to be checked prior to construction and or ordering any materials etc. Please note these plans are not working drawings as they were compiled for planning application purposes only. Do not scale.

14th July 2024

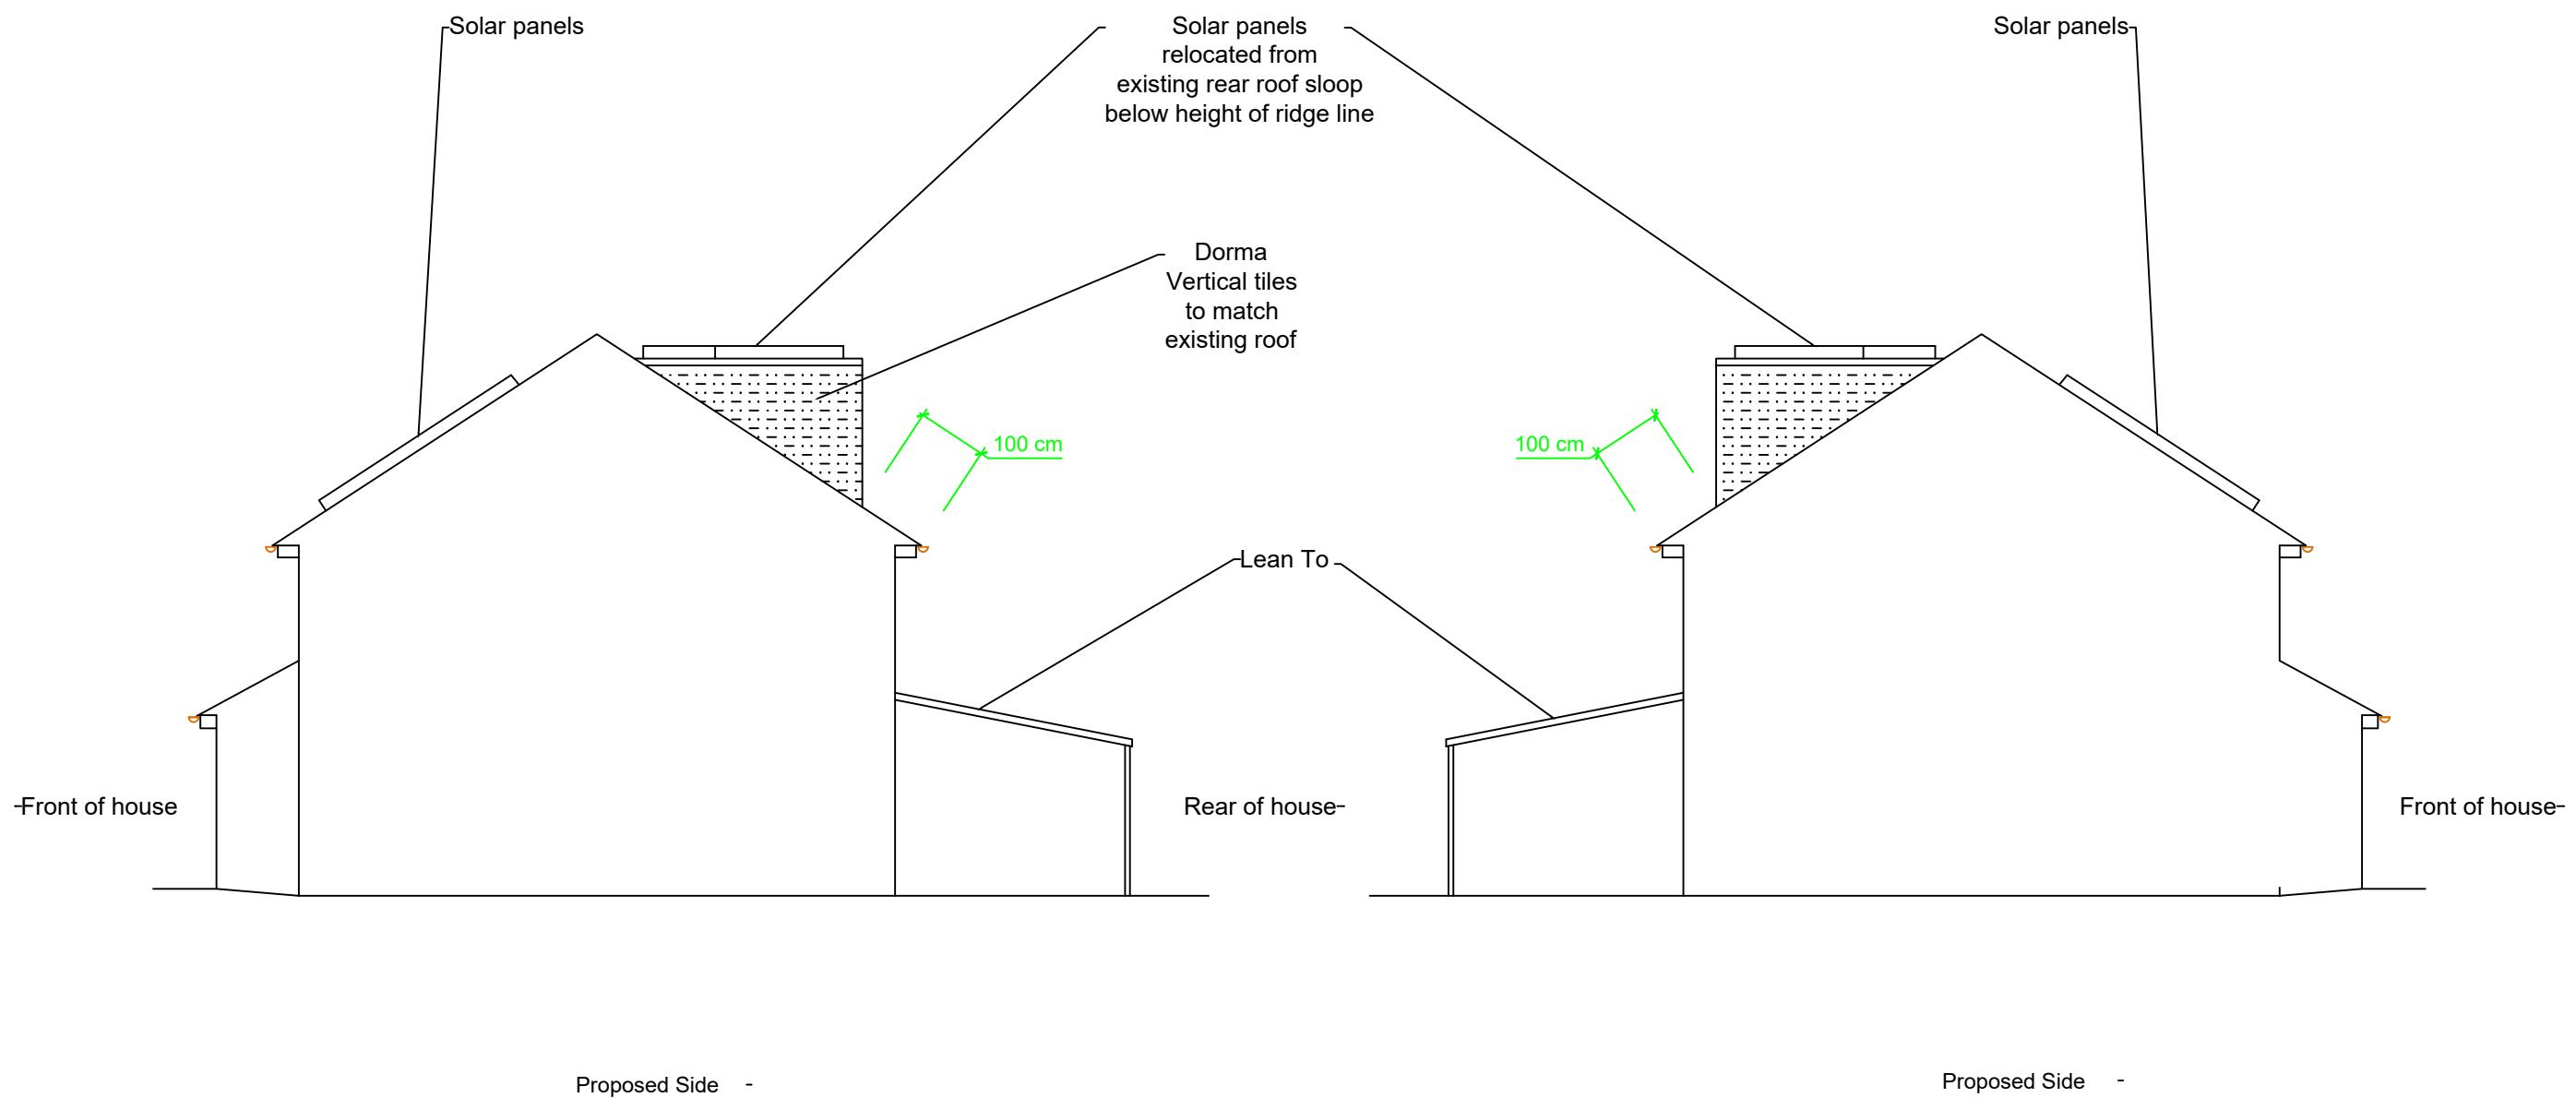


Proposed Side -
North East Elevation

Proposed Side -
South West Elevation

5m 10m
Scale 1:100 @ A3

Location: 3 Sandalwood Drive

Ruislip
HA4 7JT

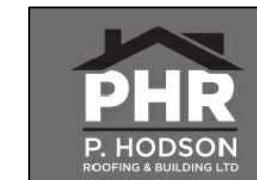


email: Build@phrb.co.uk

Phone: 01895 678 636

Mobile: 07747 103 882

All dimensions to be checked prior to construction and or
ordering any materials etc. Please note these plans are not
working drawings as they were compiled for planning
application purposes only. Do not scale.

14th July 2024

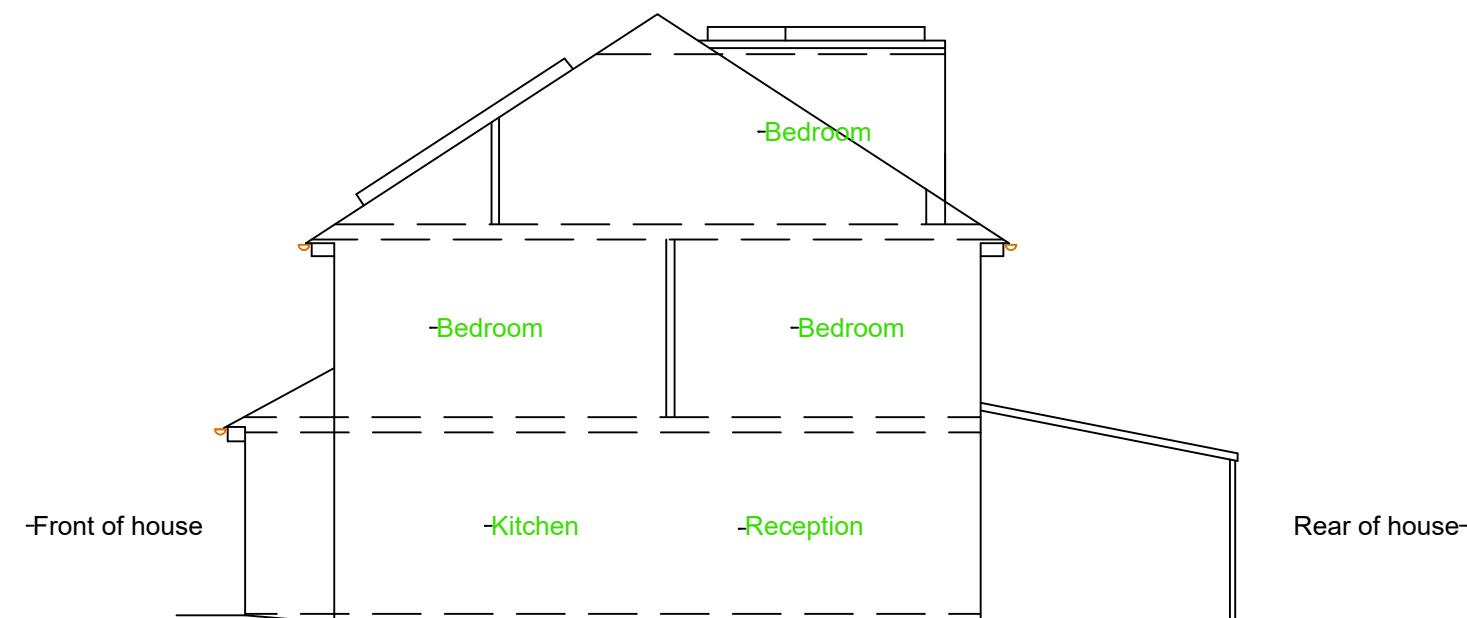

Proposed Side Sectional
North East Elevation

5m 10m
Scale 1:100 @ A3

Location: 3 Sandalwood Drive
Ruislip
HA4 7JT



email: Build@phrb.co.uk
Phone: 01895 678 636
Mobile: 07747 103 882

All dimensions to be checked prior to construction and or
ordering any materials etc. Please note these plans are not
working drawings as they were compiled for planning
application purposes only. Do not scale.

14th July 2024



Photo of Existing Rear -
South East Elevation.
(Photo taken 1st July 2024)

5m 10m
Scale 1:100 @ A3

Location: 3 Sandalwood Drive
Ruislip
HA4 7JT



email: Build@phrb.co.uk
Phone: 01895 678 636
Mobile: 07747 103 882

All dimensions to be checked prior to construction and or
ordering any materials etc. Please note these plans are not
working drawings as they were compiled for planning
application purposes only. Do not scale.

14th July 2024