

A. FERNANDES MRICS
Chartered Surveyor

22 Park Close
Hounslow, Middlesex
TW3 2HW

Mobile: 07951 550112

11th September 2024

Your ref: 78971/APP/2024/2163

Agartha Dutton
Planning Processing Team
Development Management
Directorate of Central Services
Hillingdon Council
3 North, Civic Centre
High Street
Uxbridge
UB8 1UW

Dear Agartha Dutton

Re: TOWN AND COUNTRY PLANNING ACT 1990 (AS AMENDED)
Erection of a single storey rear extension at 18 Hubbards Close, Hillingdon

I refer to your email dated 10th September 2024 and note that you have requested the existing and proposed plans drawn to scale for the registration of the planning submission.

I have enclosed the following drawing for your attention:

Drawing no.: A18/1 showing existing floor plans and existing rear elevation – scale 1:100
Drawing no.: A18/2 showing proposed floor plans and proposed rear elevation – scale 1:100
Drawing no.: A18/3 showing existing and proposed roof plans – scale 1:100
Drawing no.: A18/4 showing the site plan – scale 1:200


I trust the planning application can proceed and will now be registered.

Yours sincerely


A. Fernandes MRICS








SITE PLAN
SCALE: 1:200
DRAWING NUMBER: A/18/4

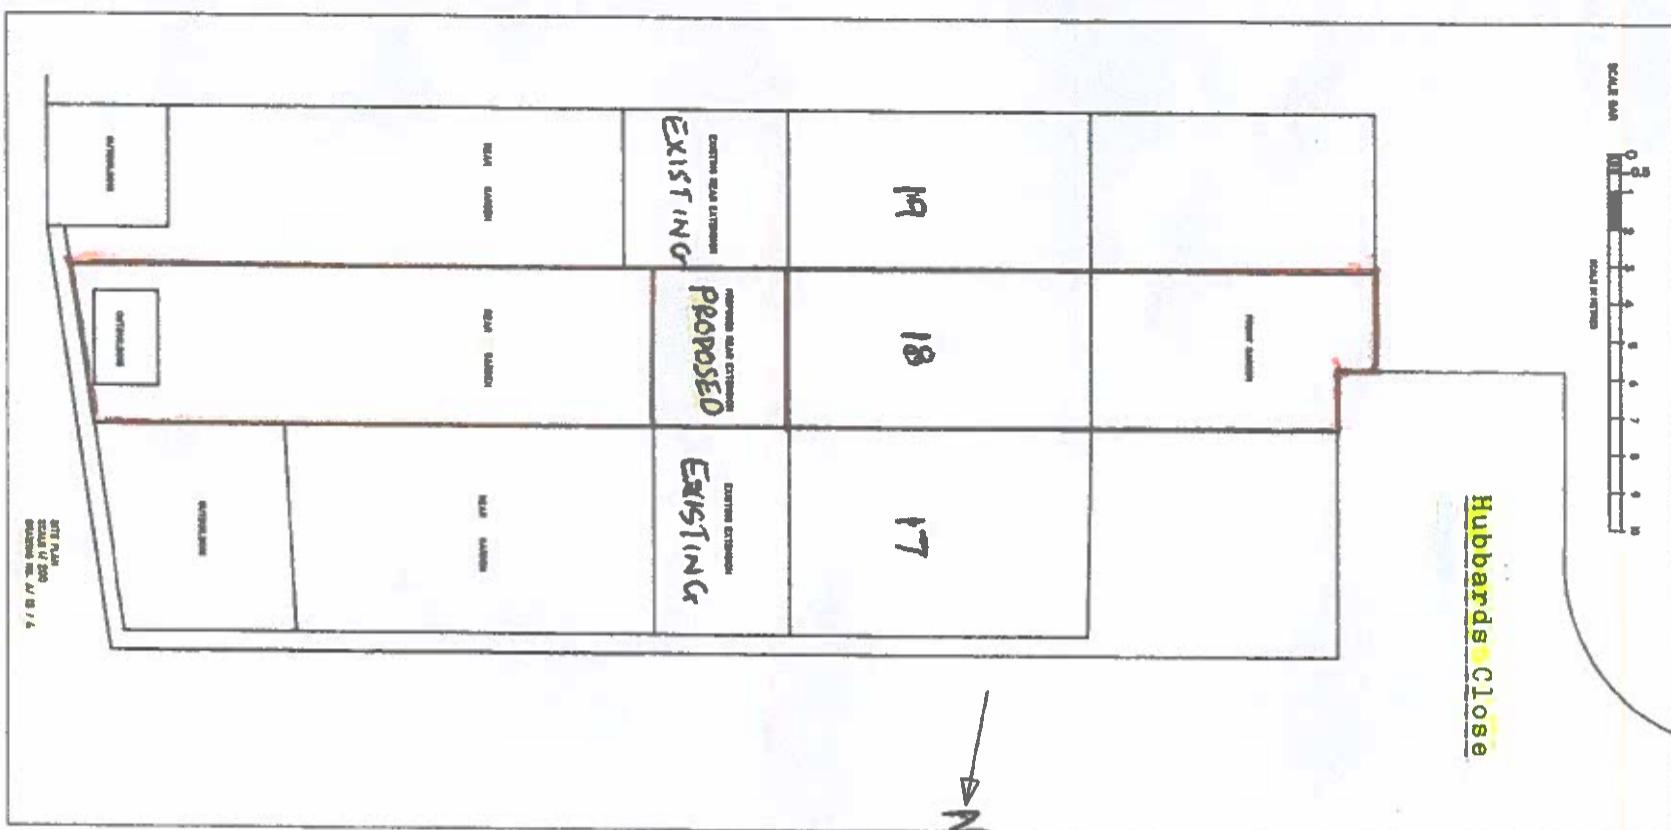

0 1 2 3 4 5 6 7 8 9 10 11 12 13 14 15 16 17 18 19

NO. 17 REAR EXTENSION		EXISTING REAR ELEVATION	EXISTING SIDE ELEVATION	VIEW FROM ARROW C
SCALE 1:100	CLIENT TARUN DHUSIA TEL: 07851089849	SITE ADDRESS 18 HUBBARDS CLOSE, UXBRIDGE UB8 3JB	DATE 27/07/2022	EXISTING FLOOR PLANS
			DRG. NO. A / 8 / 1	A3

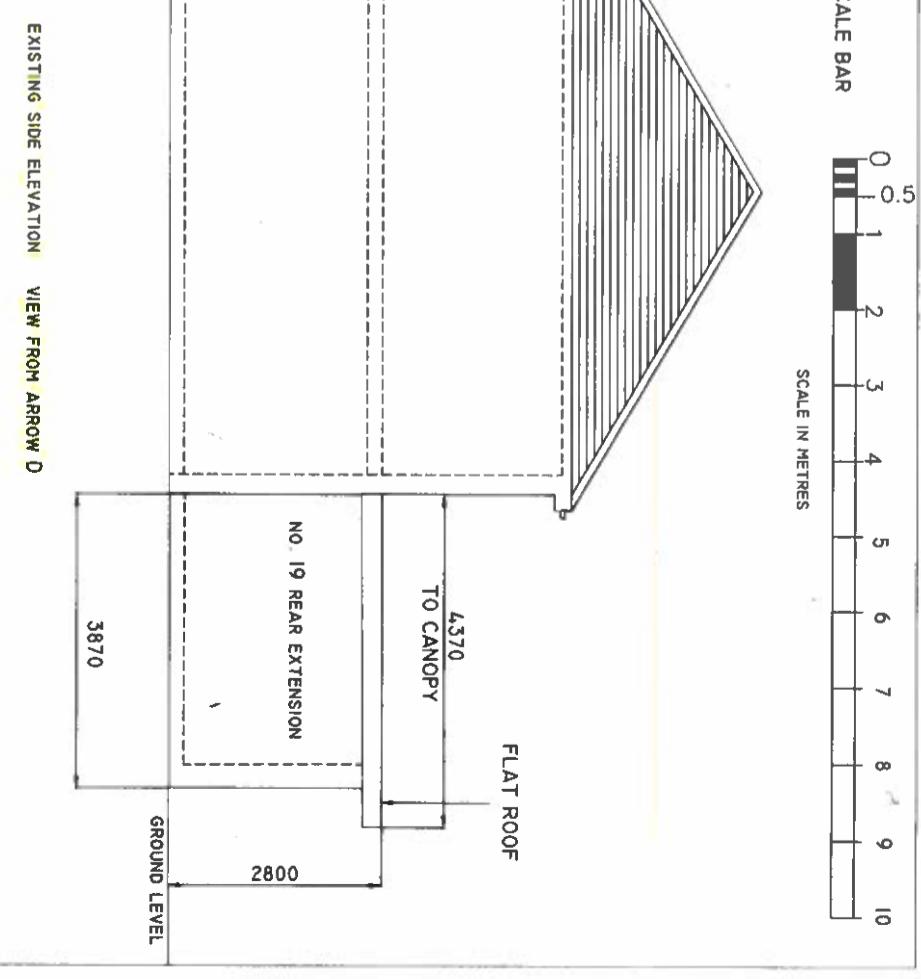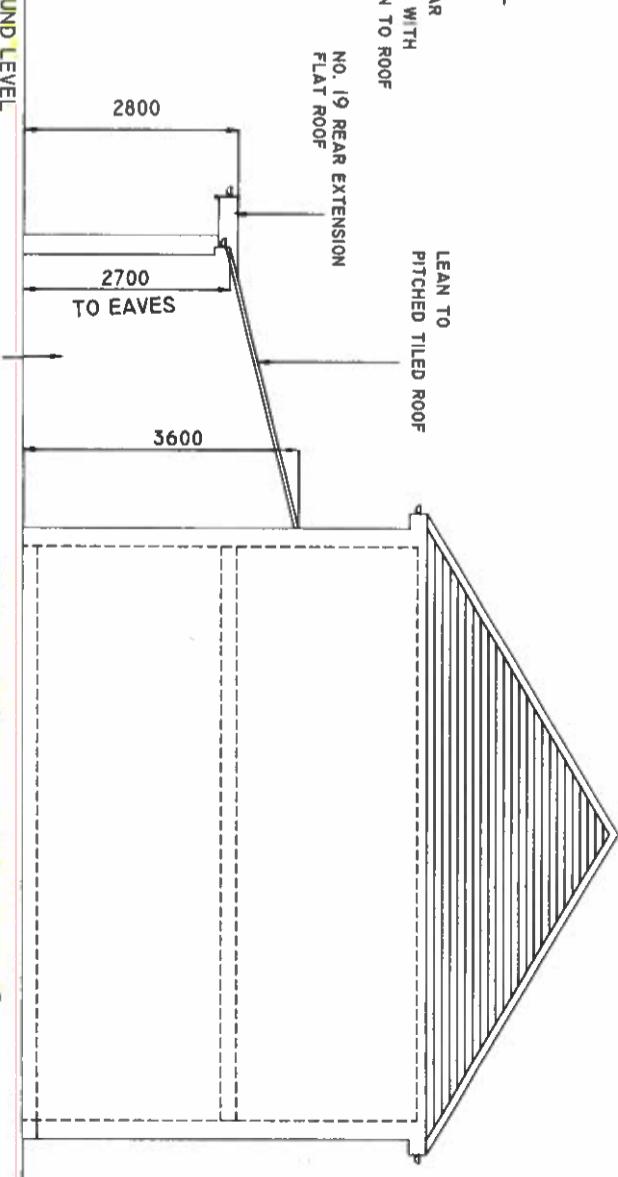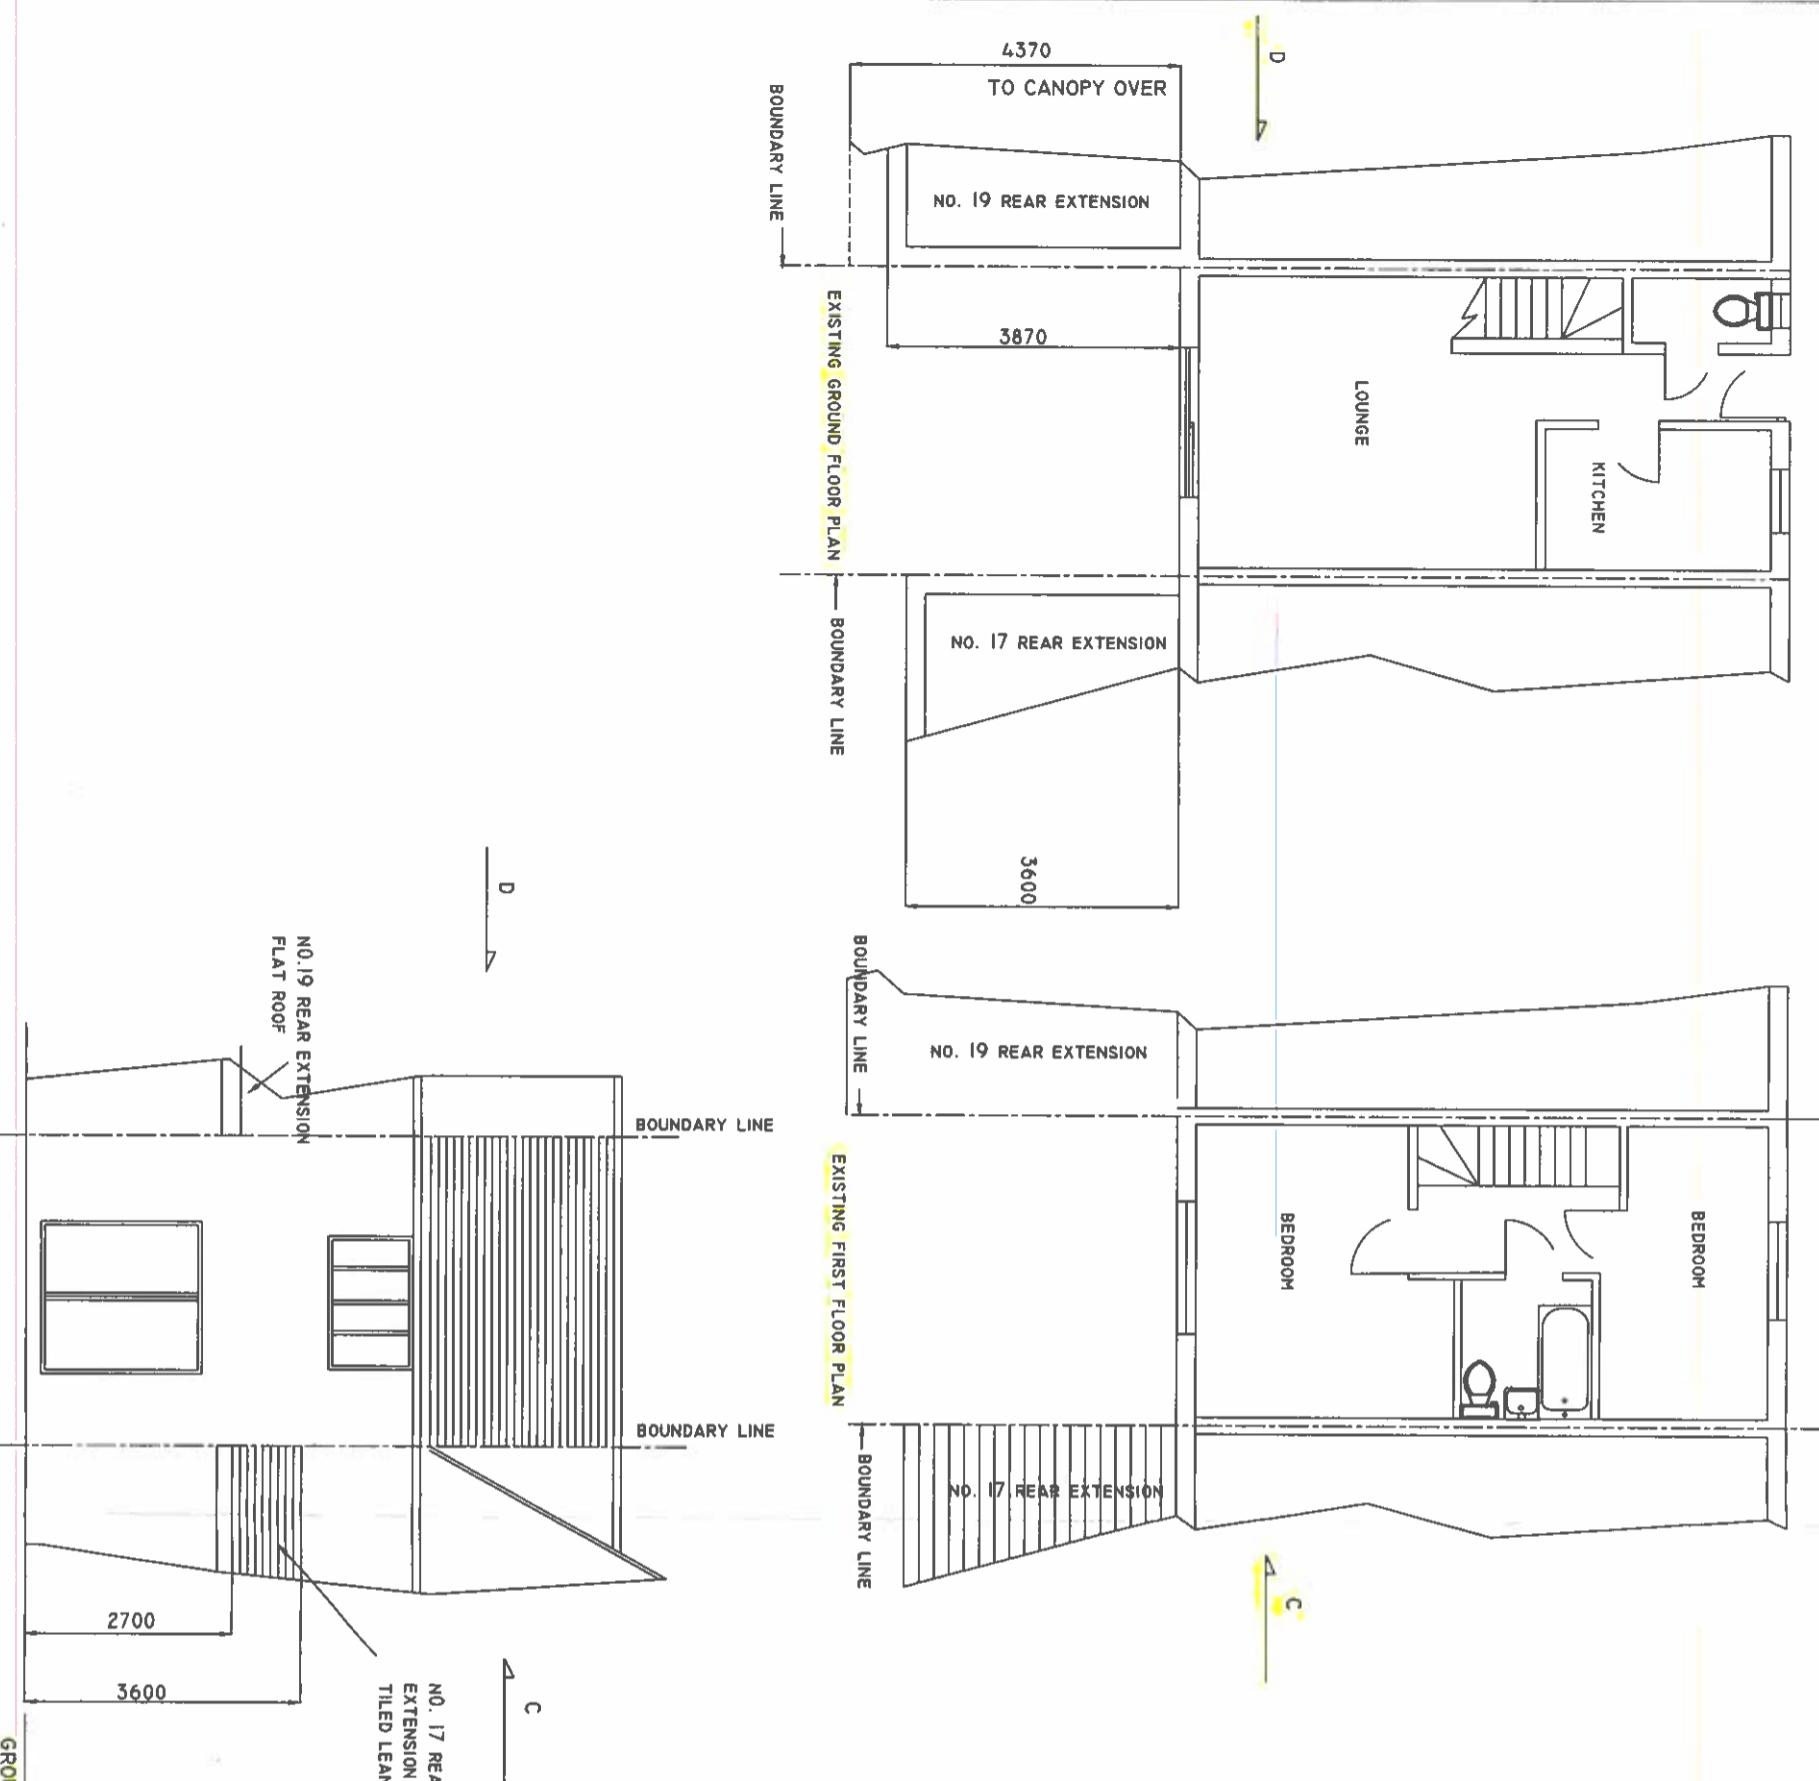

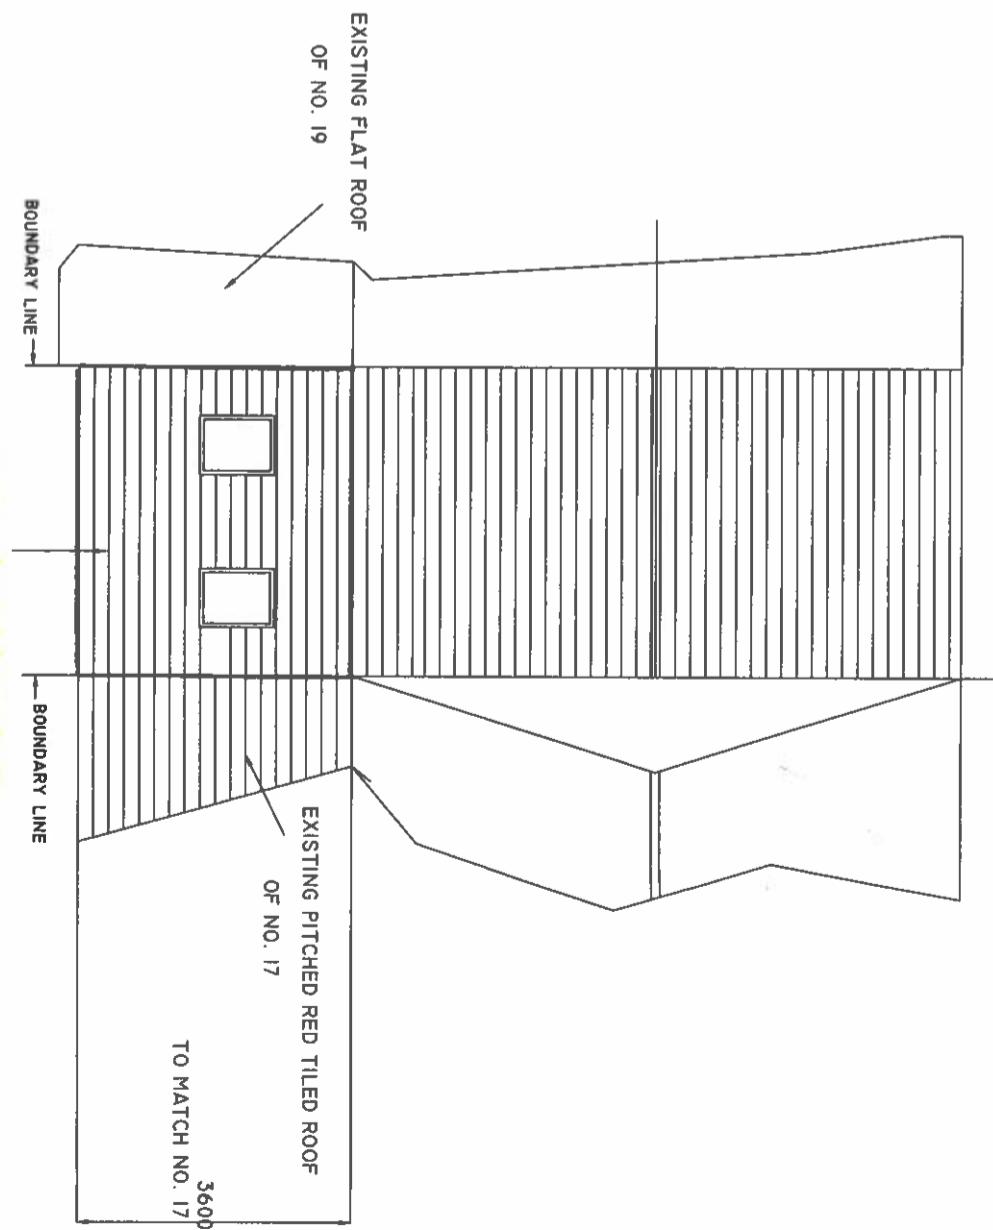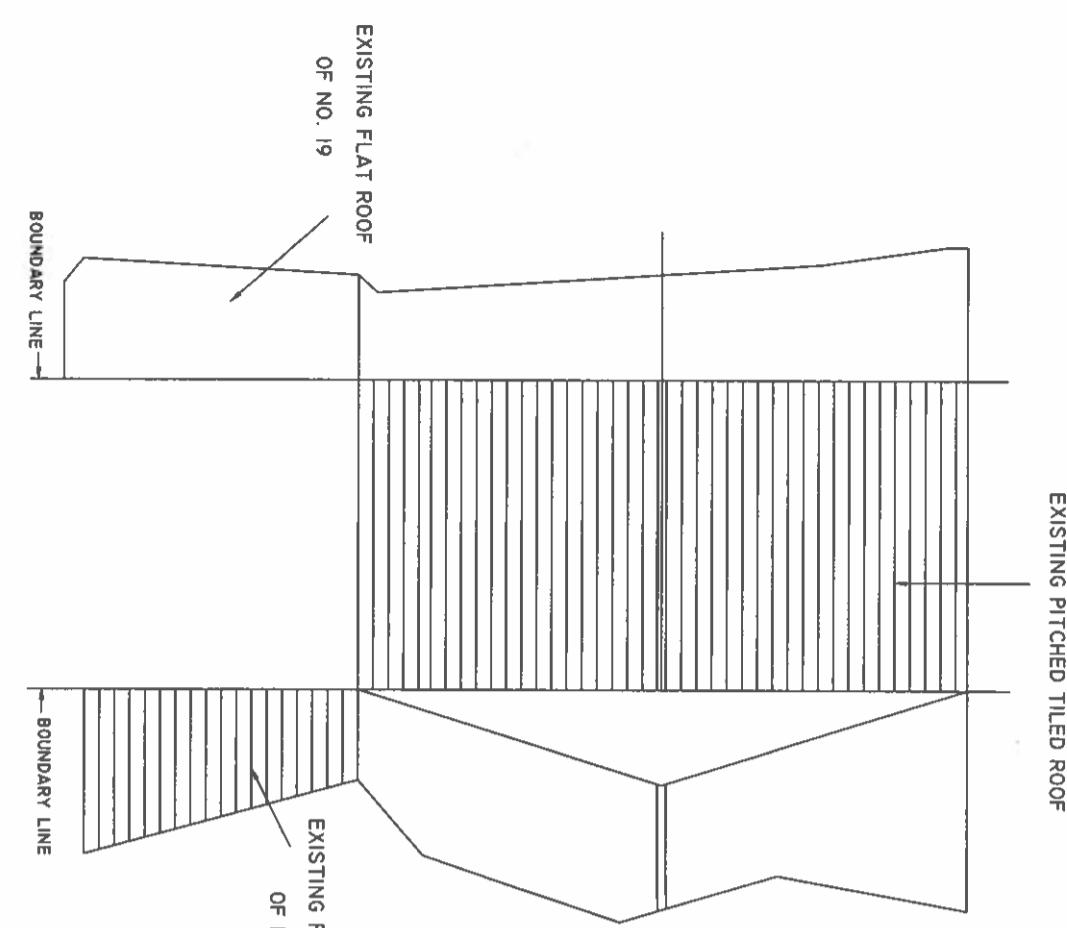


SCALE 1:100 A3	CLIENT TARUN DHUSIA	SITE 18 HUBBARDS CLOSE, UXBRIDGE	DATE
TEL. 07851089849	ADDRESS UB8 3HB		21/07/2024

EXISTING AND PROPOSED ROOF PLANS

DRG. NO. A / 18 / 3

A3

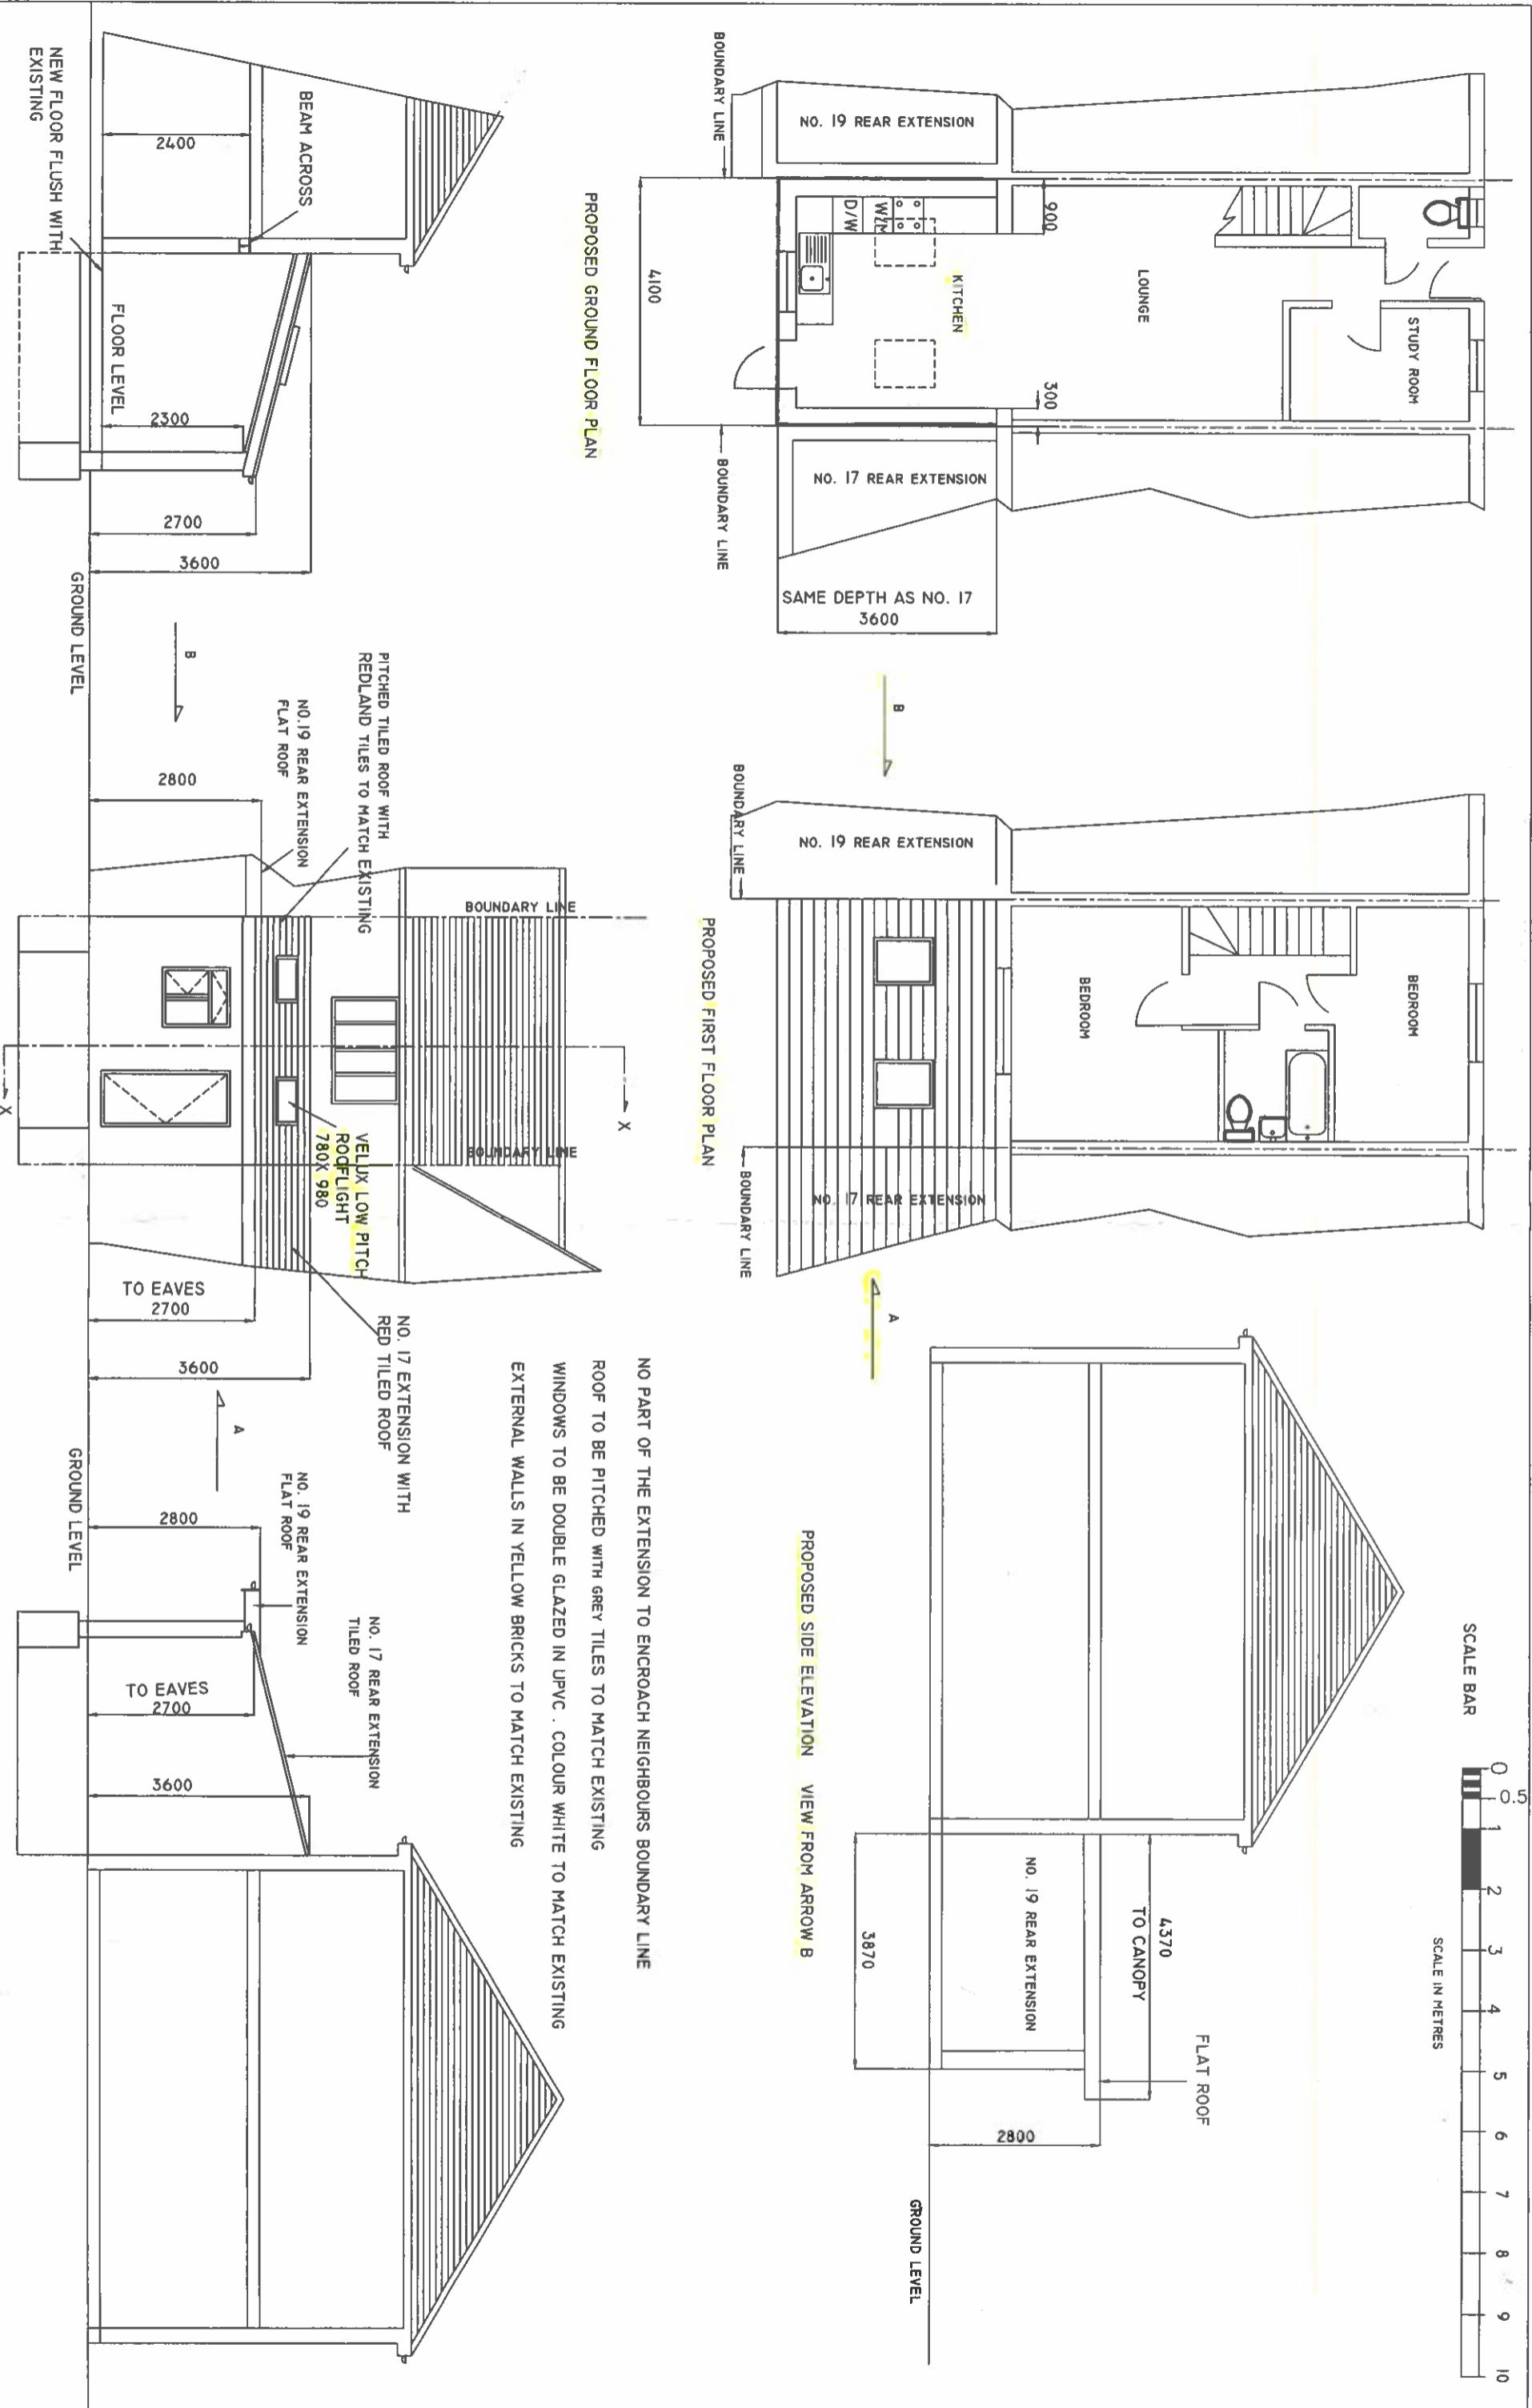

SCALE	1:100 @ A3	CLIENT	TARUN DHUSTA	SITE	18 HUBBARDS CLOSE, UXBRIDGE	DATE	
TEL	07851089849	ADDRESS	UB8 3HB			27/07/2024	
				PROPOSED FLOOR PLANS			DRG. NO. A / 18 / 2
							A3