
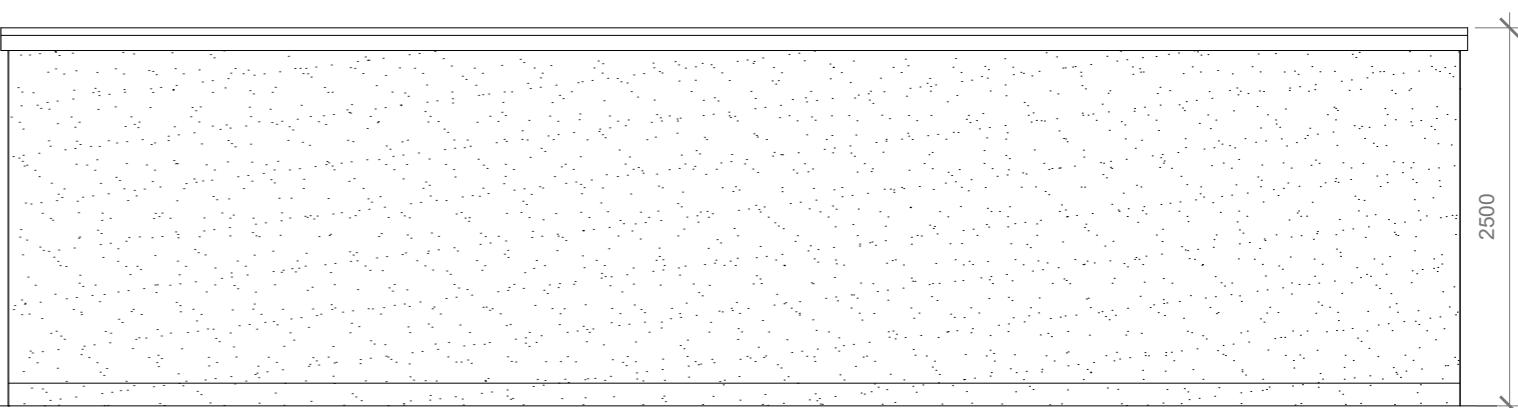
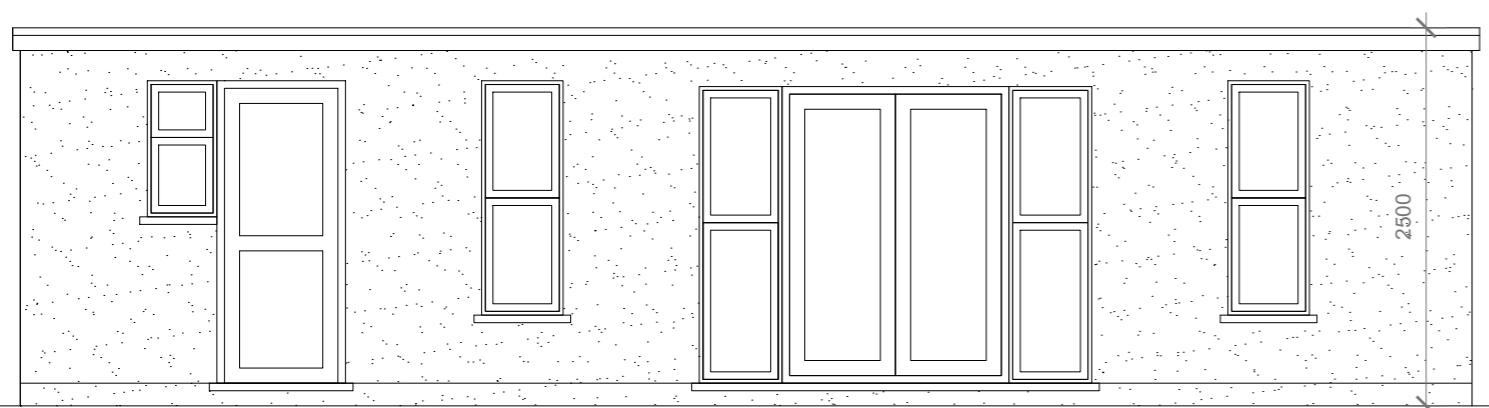
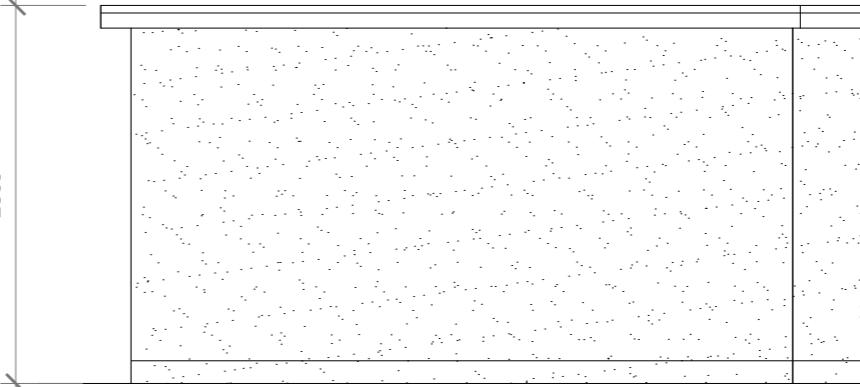
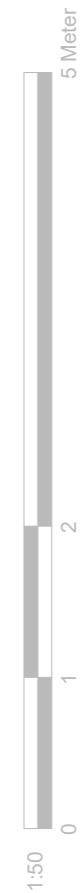


Proposed External Finish Materials to Match Existing External Finish Materials  
Proposed Flank Wall Window to be Obscure Glazed and Non Opening below 1.7m from FFL

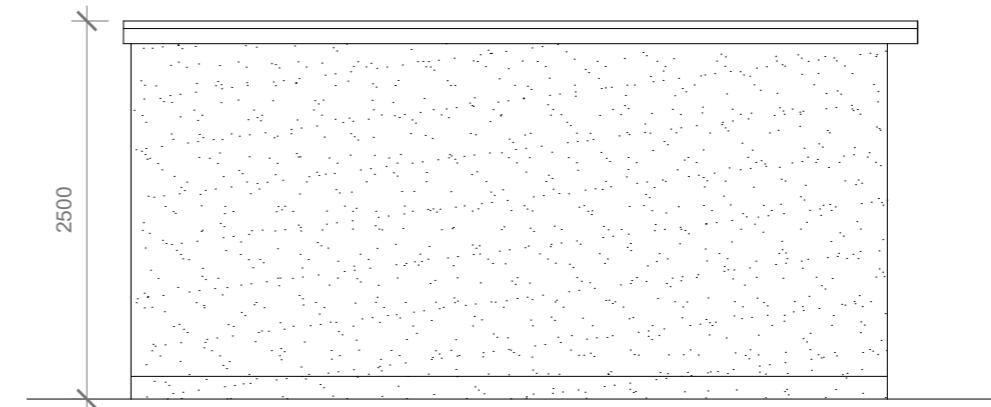

GENERAL NOTES:  
1. ALL DIMENSIONS ARE IN MILLIMETER.  
2. VERIFY ALL DIMENSIONS AND CONDITIONS BEFORE BUILDING OR STARTING CONSTRUCTION. NOTIFY THE DESIGNER IMMEDIATELY OF ANY DISCREPANCY OR VARIATION.  
3. ALL WORK TO COMPLY WITH CURRENT BUILDING REGULATIONS AND CODES OF PRACTICE

Title:

## Proposed Out-Building Floor Plan & Elevations

| Site Address                            | Scale: 1:50 @A3              | Revision Date:  |
|---|------------------------------|---|
| 112 Bury Street,<br>Ruislip.<br>HA4 7TG | Date: 07/08/2024             |   |
|   | Drawing No.:<br>2024/125 -01 |   |
|   | Drawn By:                    |   |
|   | RO                           | e:mail -<br>faluckpatel@yahoo.com<br>(M) +44 (0) 7871 466 254 |