


Existing Ground Floor Plan

Scale 1:100



Existing Front Elevation

Scale 1:100

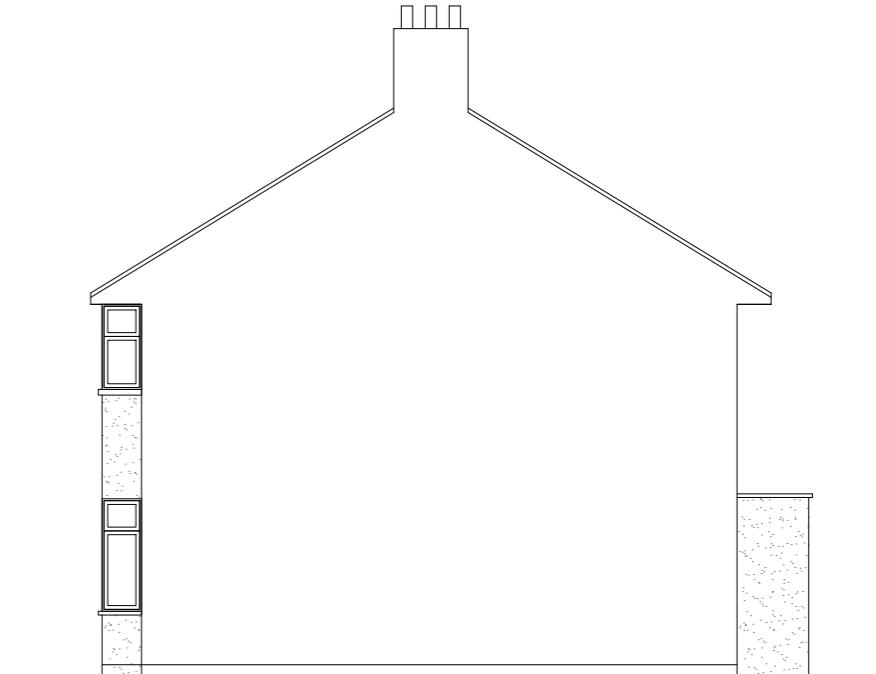

Existing Side Elevation

Scale 1:100



Existing Rear Elevation

Scale 1:100



Existing Side Elevation

Scale 1:100



GENERAL NOTES:
1. ALL DIMENSIONS ARE IN MILLIMETER.
2. VERIFY ALL DIMENSIONS AND CONDITIONS BEFORE BUILDING OR
STARTING CONSTRUCTION. NOTIFY THE DESIGNER IMMEDIATELY OF ANY
DISCREPANCY OR VARIATION.
3. ALL WORK TO COMPLY WITH CURRENT BUILDING REGULATIONS
AND CODES OF PRACTICE

Title:

Existing Ground Floor Plan & Elevations

Site Address
112 Bury Street,
Ruislip.
HA4 7TG

Scale: 1:100 @A3
Date: 07/08/2024
Drawing No.:
2024/125 -01
Drawn By:
RO

Revision Date:

e:mail -
faluckpatel@yahoo.com
(M) +44 (0) 7871 466 254


**Faluck
Patel**

1:50 0 1 2 5 Meter

GENERAL NOTES:
 1. ALL DIMENSIONS ARE IN MILLIMETER.
 2. VERIFY ALL DIMENSIONS AND CONDITIONS BEFORE BUILDING OR STARTING CONSTRUCTION. NOTIFY THE DESIGNER IMMEDIATELY OF ANY DISCREPANCY OR VARIATION.
 3. ALL WORK TO COMPLY WITH CURRENT BUILDING REGULATIONS AND CODES OF PRACTICE

Proposed Ground Floor Plan

Scale 1:50

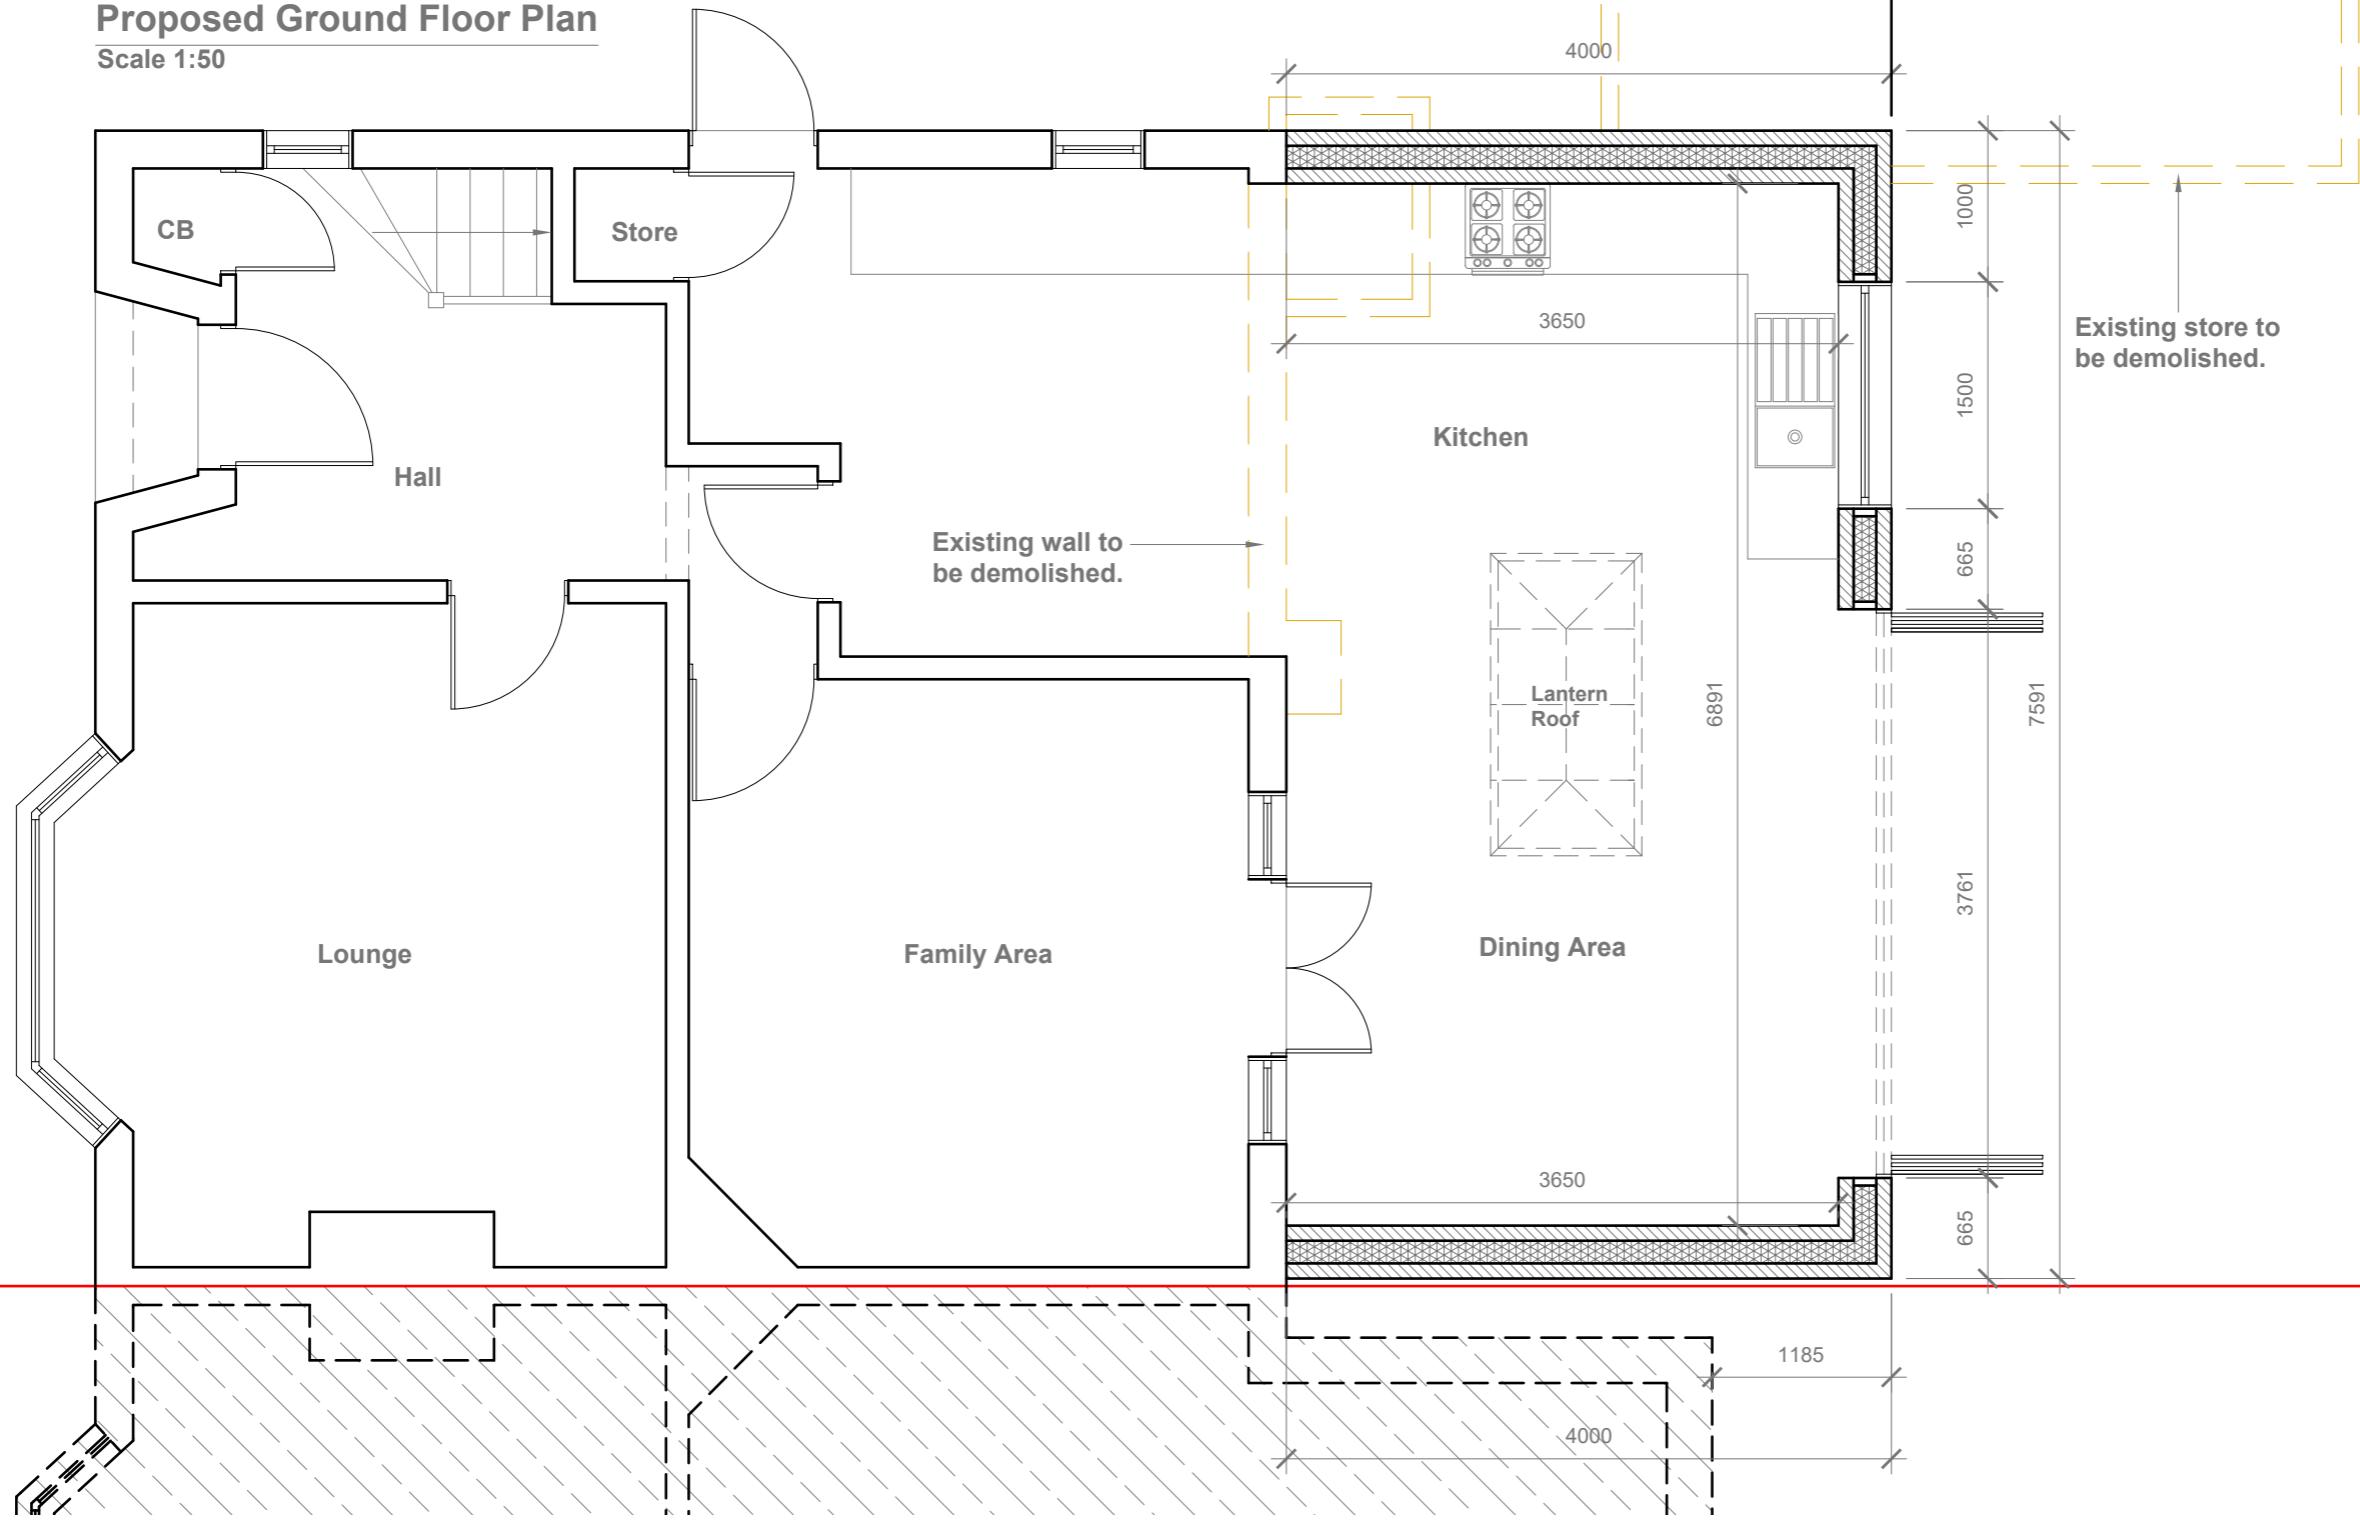

Title:


Proposed Ground Floor Plan

Site Address	Scale: 1:50 @A3
112 Bury Street, Ruislip, HA4 7TG	Date: 07/08/2024
	Drawing No.: 2024/125 -02
	Drawn By: RO
Revision Date:	
e:mail -	faluckpatel@yahoo.com
	(M) +44 (0) 7871 466 254

Faluck Patel



Proposed Front Elevation
Scale 1:100

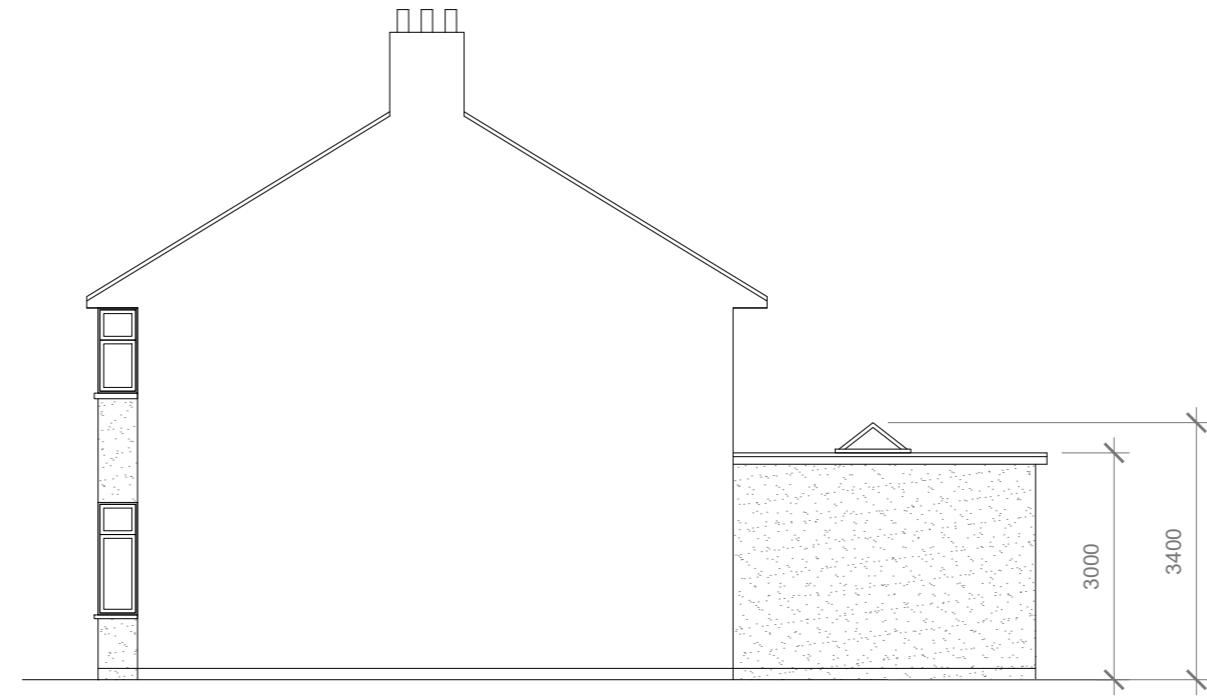


Proposed Flank Wall Window to be Obscure Glazed and Non Opening below 1.7m from FFL



Proposed Rear Elevation
Scale 1:100



Proposed Side Elevation
Scale 1:100

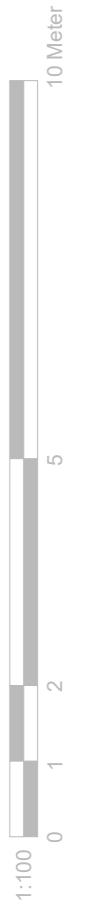

GENERAL NOTES:

1. ALL DIMENSIONS ARE IN MILLIMETER.
2. VERIFY ALL DIMENSIONS AND CONDITIONS BEFORE BUILDING OR STARTING CONSTRUCTION. NOTIFY THE DESIGNER IMMEDIATELY OF ANY DISCREPANCY OR VARIATION.
3. ALL WORK TO COMPLY WITH CURRENT BUILDING REGULATIONS AND CODES OF PRACTICE

Title:

Proposed Elevations

Site Address
112 Bury Street,
Ruislip.
HA4 7TG

Scale: 1:100 @A3
Date: 07/08/2024
Drawing No.: 2024/125 -03
Drawn By: RO

Revision Date:
e:mail - faluckpatel@yahoo.com
(M) +44 (0) 7871 466 254

Faluck Patel