


Existing Ground Floor Plan

Scale 1:100



Existing Front Elevation

Scale 1:100

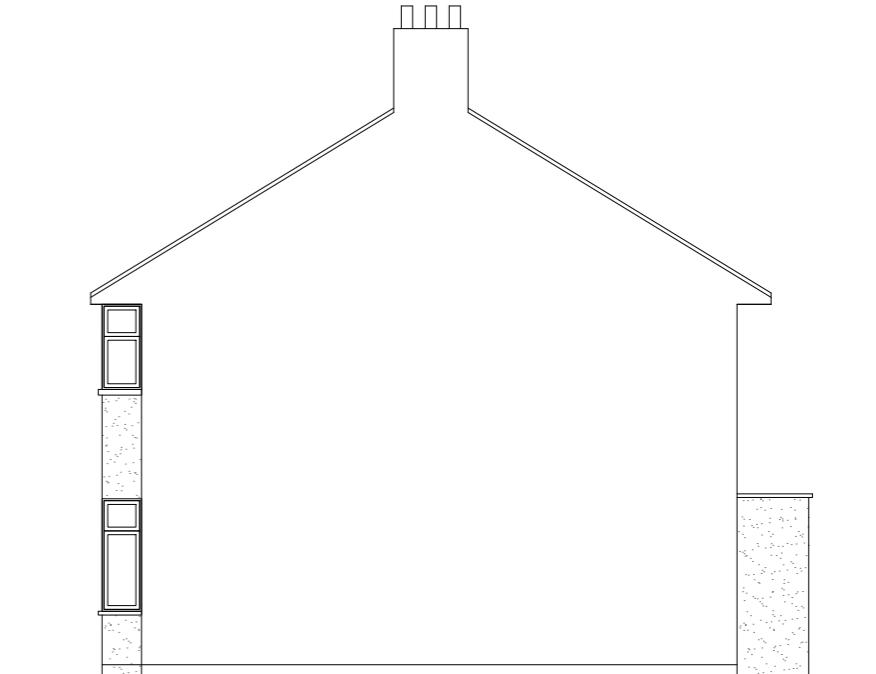

Existing Side Elevation

Scale 1:100



Existing Rear Elevation

Scale 1:100



Existing Side Elevation

Scale 1:100



GENERAL NOTES:
 1. ALL DIMENSIONS ARE IN MILLIMETER.
 2. VERIFY ALL DIMENSIONS AND CONDITIONS BEFORE BUILDING OR
 STARTING CONSTRUCTION. NOTIFY THE DESIGNER IMMEDIATELY OF ANY
 DISCREPANCY OR VARIATION.
 3. ALL WORK TO COMPLY WITH CURRENT BUILDING REGULATIONS
 AND CODES OF PRACTICE

Title:

Existing Ground Floor Plan & Elevations

Site Address
112 Bury Street,
Ruislip.
HA4 7TG

Scale: 1:100 @A3
Date: 07/08/2024
Drawing No.: 2024/125 -01
Drawn By:
RO

Revision Date:
e:mail -
faluckpatel@yahoo.com
(M) +44 (0) 7871 466 254


**Faluck
Patel**

1:50
0 1 2

9955

5 Metre

1250

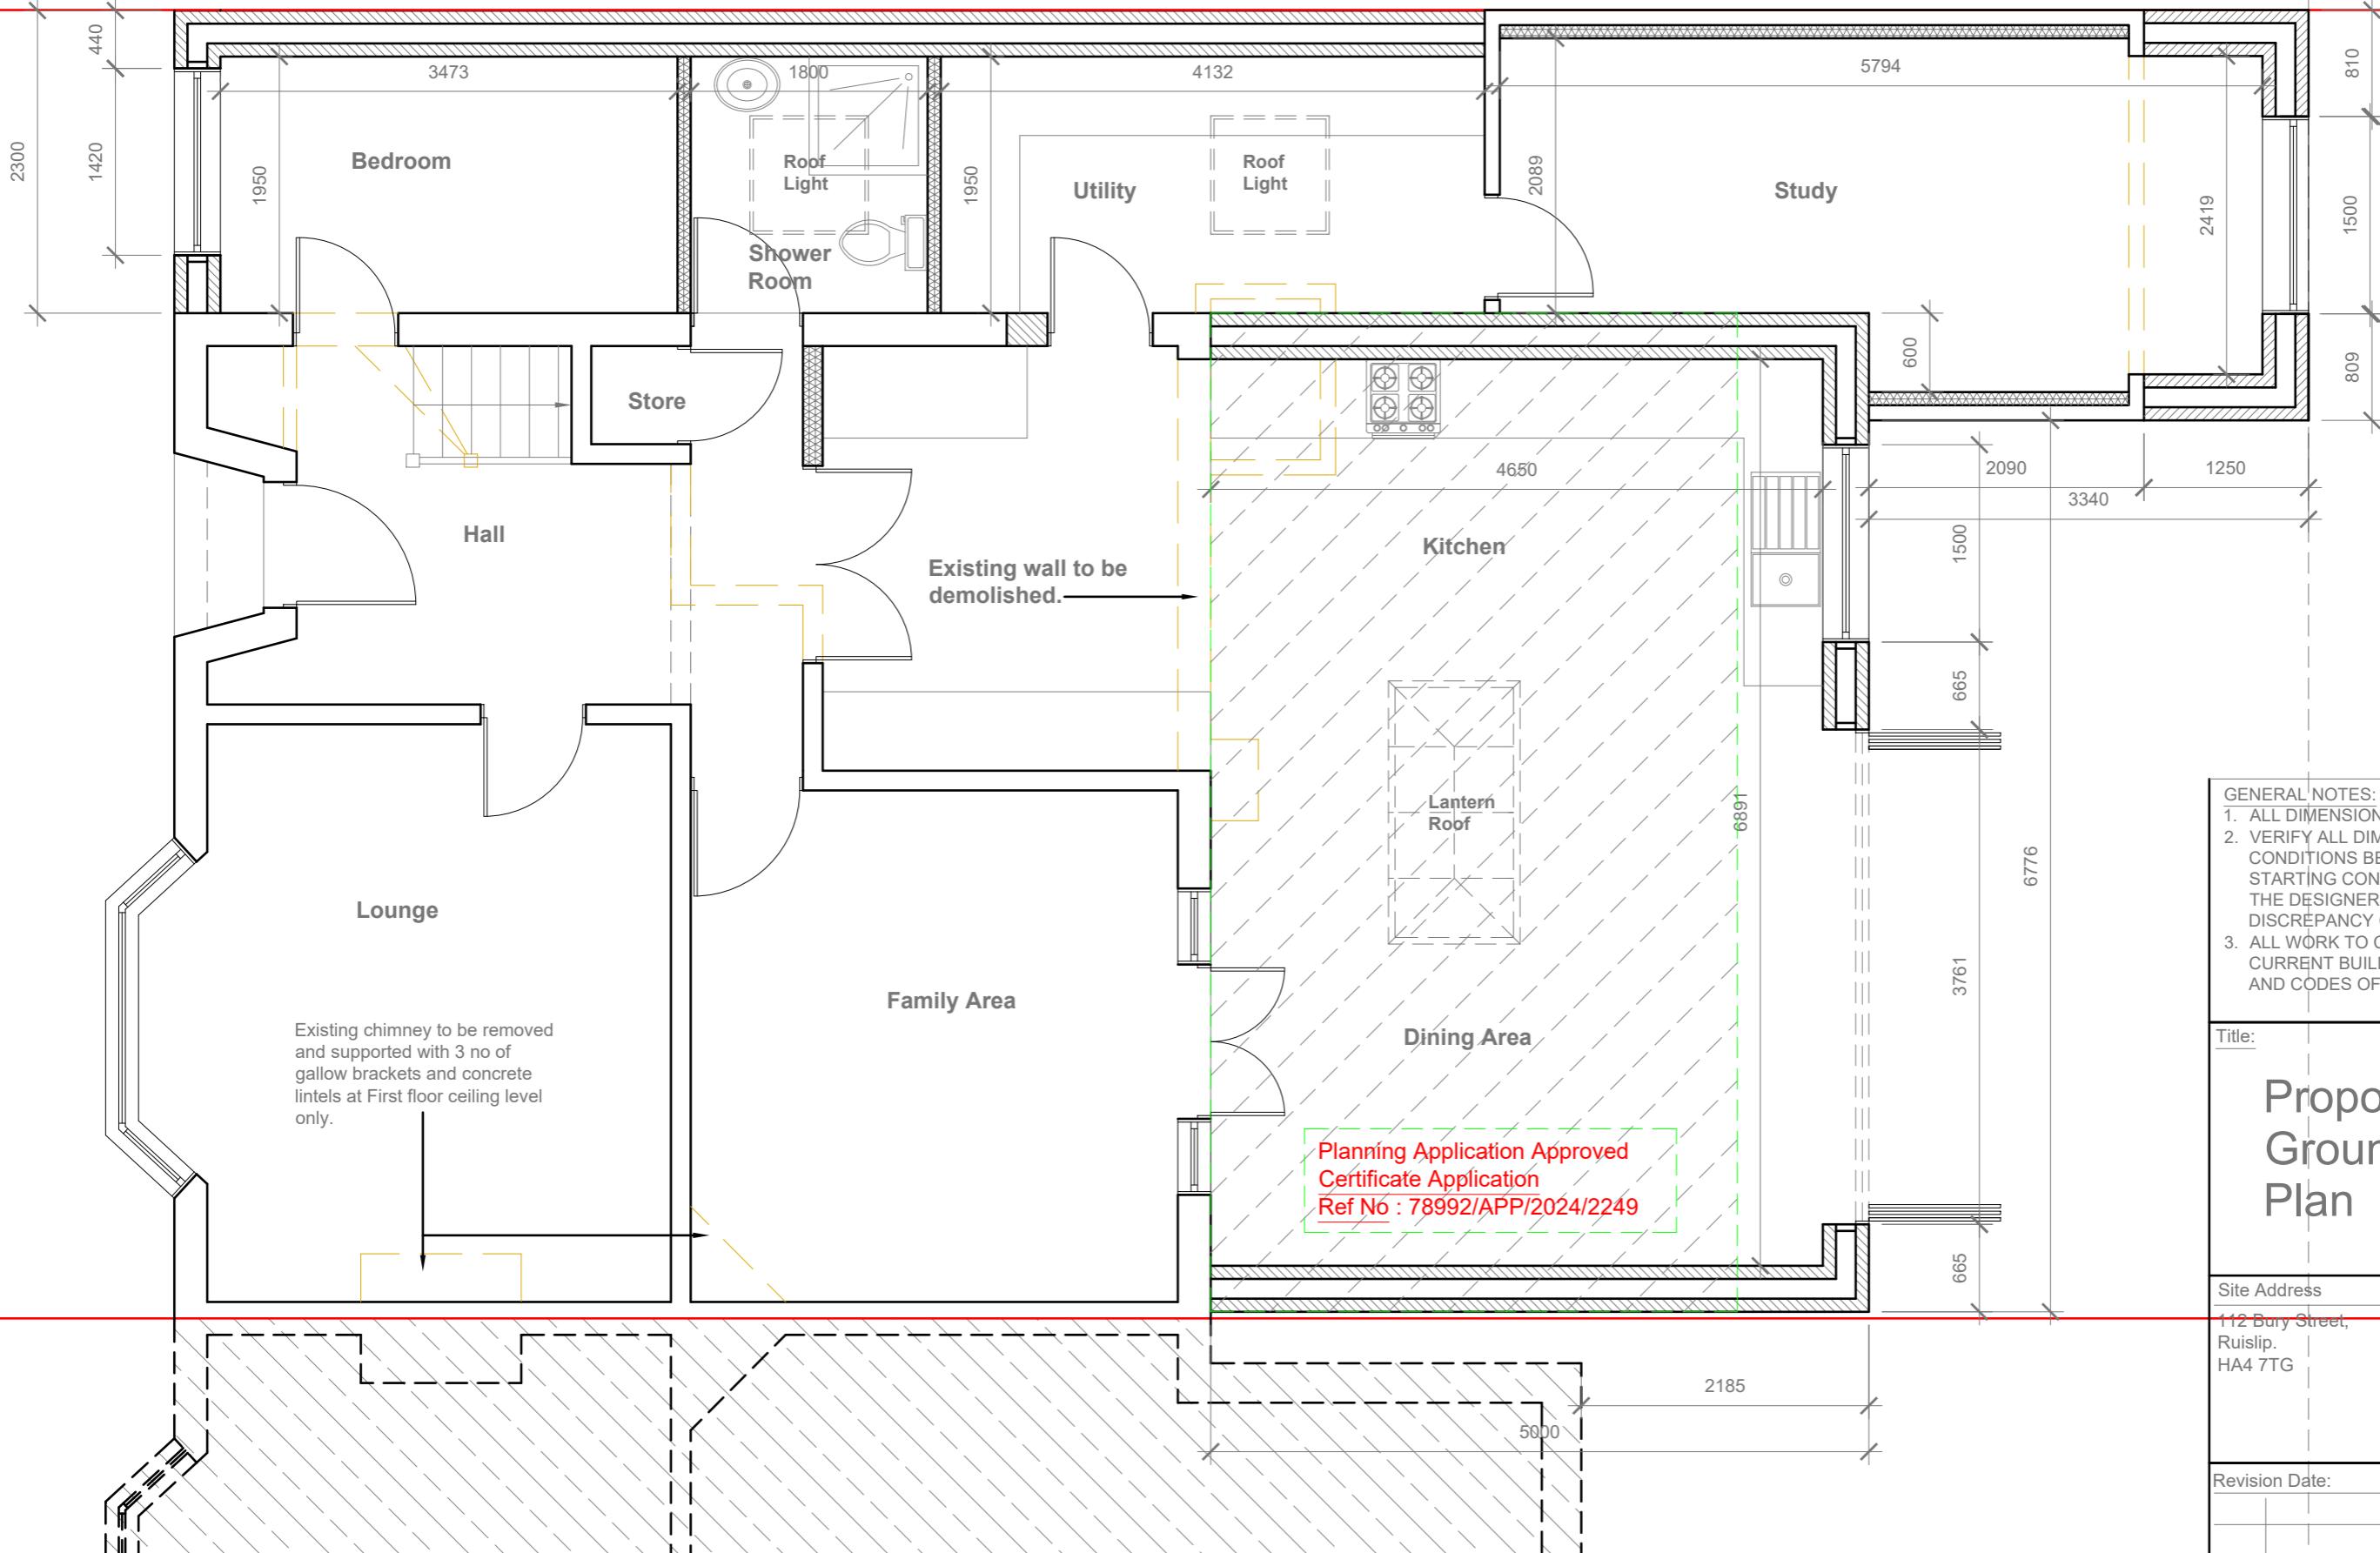

Proposed Ground Floor Plan

Scale 1:50

GENERAL NOTES:
1. ALL DIMENSIONS ARE IN MILLIMETER.
2. VERIFY ALL DIMENSIONS AND CONDITIONS BEFORE BUILDING OR STARTING CONSTRUCTION. NOTIFY THE DESIGNER IMMEDIATELY OF ANY DISCREPANCY OR VARIATION.
3. ALL WORK TO COMPLY WITH CURRENT BUILDING REGULATIONS AND CODES OF PRACTICE

Title:

Proposed Ground Floor Plan


Site Address	Scale: 1:50 @A3
112 Bury Street, Ruislip, HA4 7TG	Date: 07/08/2024
	Drawing No.: 2024/125 -02
	Drawn By: RO
Revision Date:	

Planning Application Approved
Certificate Application
Ref No : 78992/APP/2024/2249



Proposed Front Elevation

Scale 1:100

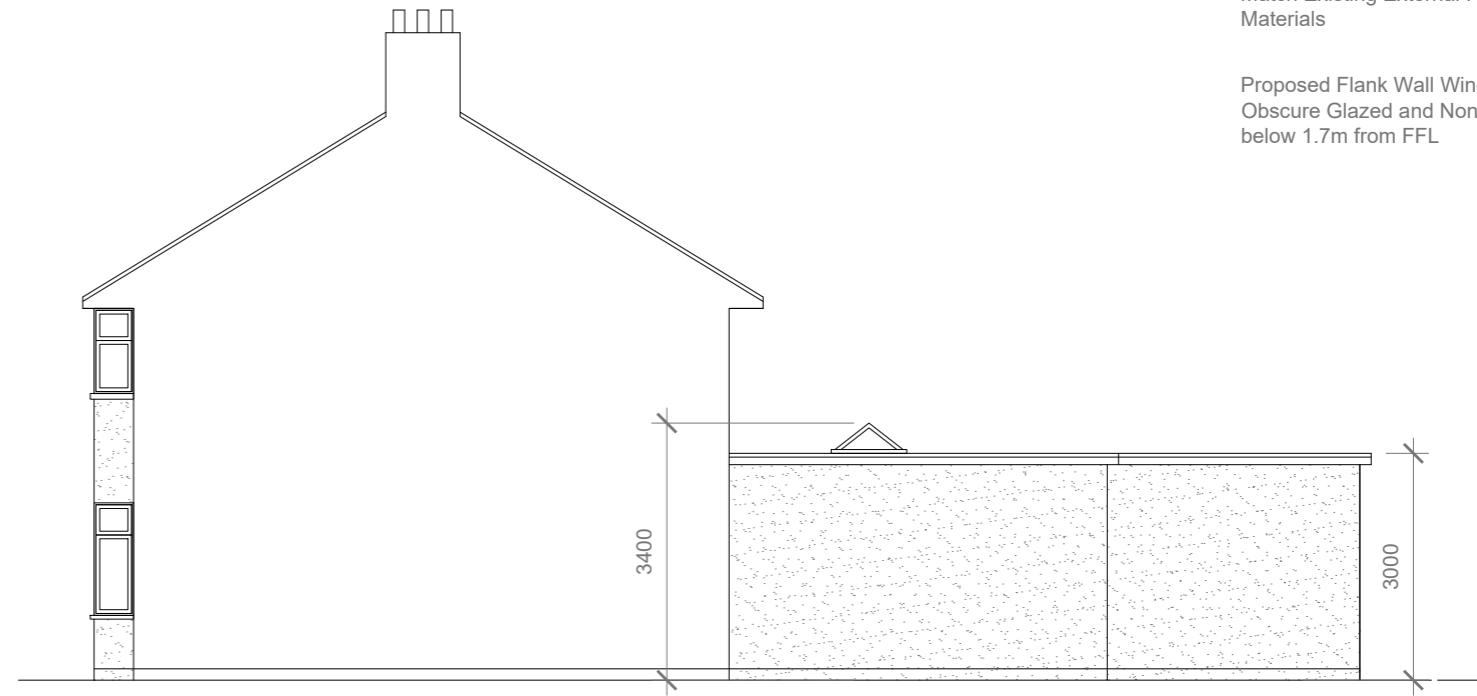

Proposed Side Elevation

Scale 1:100



Proposed Rear Elevation

Scale 1:100



Proposed Side Elevation

Scale 1:100

GENERAL NOTES:
1. ALL DIMENSIONS ARE IN MILLIMETER.
2. VERIFY ALL DIMENSIONS AND CONDITIONS BEFORE BUILDING OR
STARTING CONSTRUCTION. NOTIFY THE DESIGNER IMMEDIATELY OF ANY
DISCREPANCY OR VARIATION.
3. ALL WORK TO COMPLY WITH CURRENT BUILDING REGULATIONS
AND CODES OF PRACTICE

Title:

Proposed Elevations

Site Address
112 Bury Street,
Ruislip.
HA4 7TG

Scale: 1:100 @A3
Date: 07/08/2024
Drawing No.: 2024/125 -03
Drawn By:
RO

Revision Date:

e:mail -
faluckpatel@yahoo.com
(M) +44 (0) 7871 466 254

1:100
0 1 2 3 4 5 6 7 8 9 10 Meter

Faluck Patel