
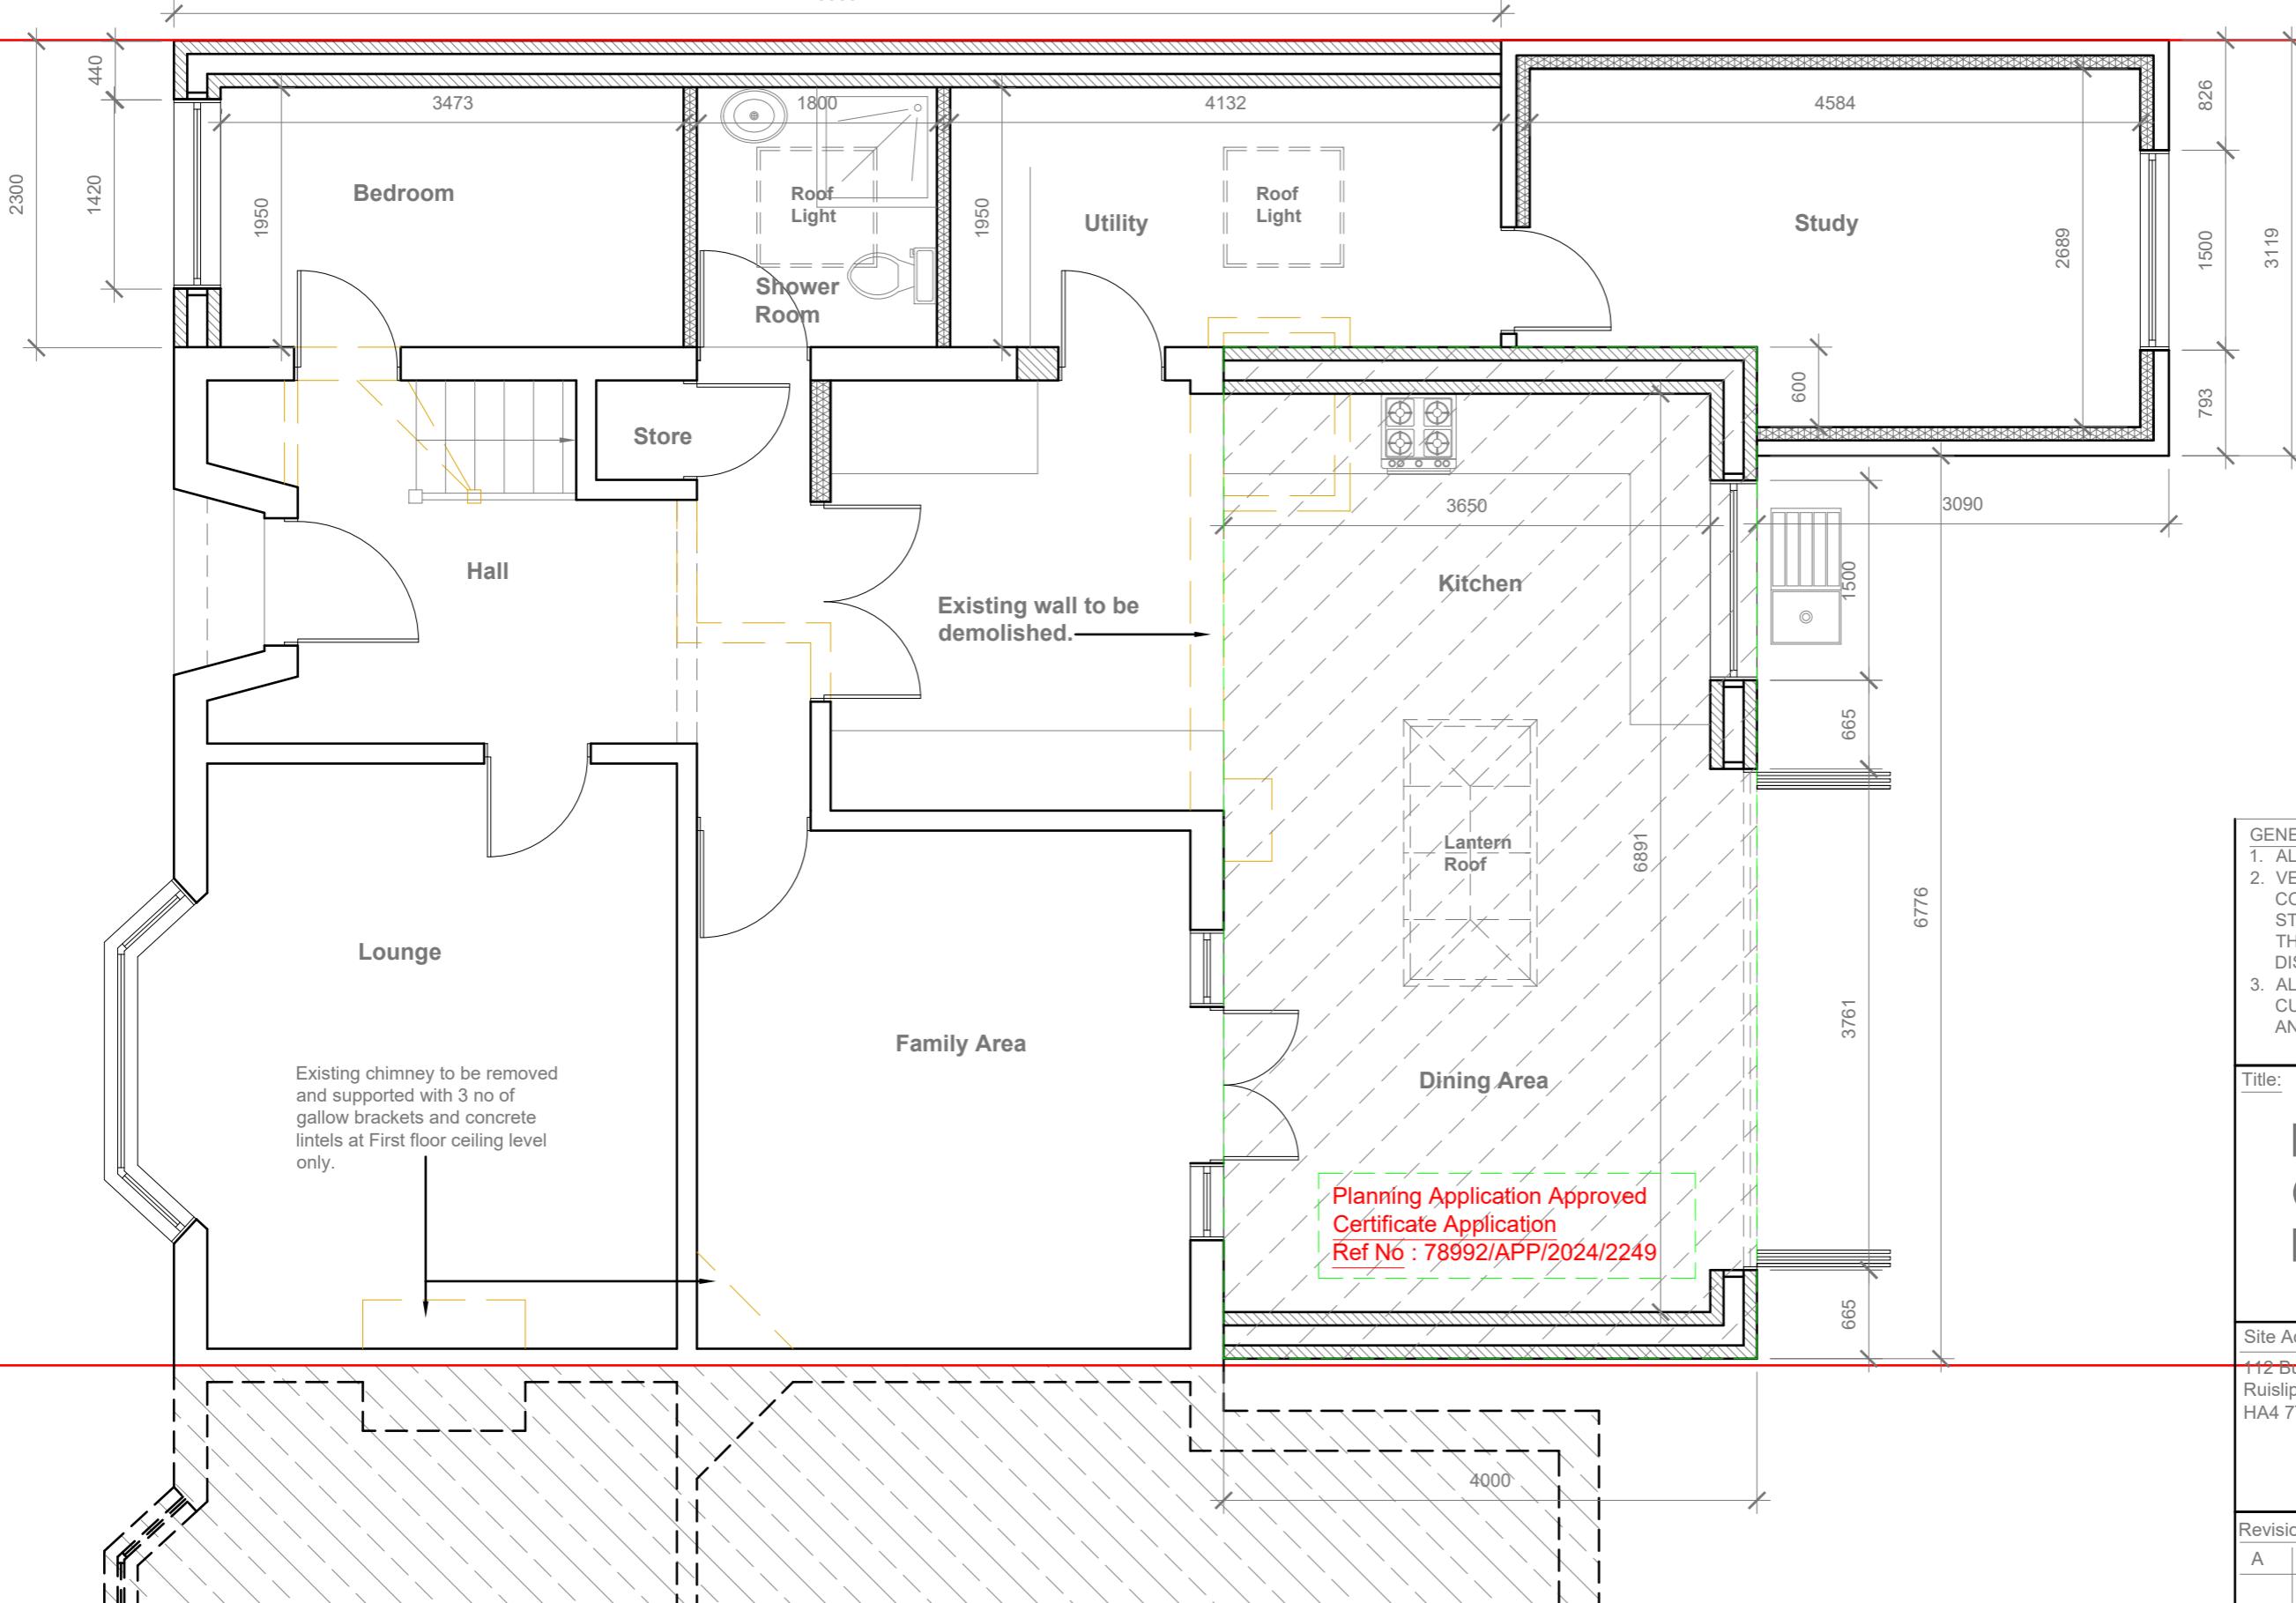


1:50
0 1 2

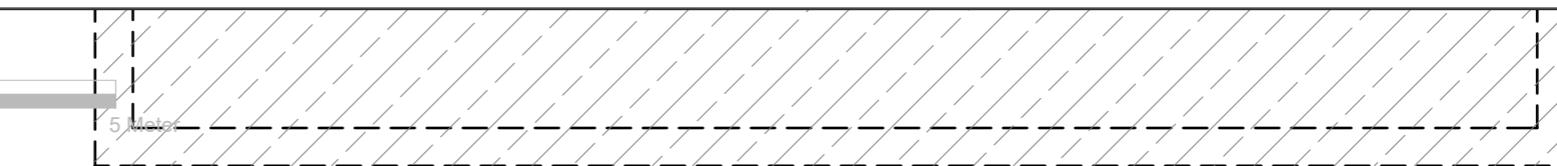

GENERAL NOTES:
1. ALL DIMENSIONS ARE IN MILLIMETER.
2. VERIFY ALL DIMENSIONS AND CONDITIONS BEFORE BUILDING OR STARTING CONSTRUCTION. NOTIFY THE DESIGNER IMMEDIATELY OF ANY DISCREPANCY OR VARIATION.
3. ALL WORK TO COMPLY WITH CURRENT BUILDING REGULATIONS AND CODES OF PRACTICE

Title:


Proposed Ground Floor Plan

Site Address	Scale: 1:50 @A3
112 Bury Street, Ruislip, HA4 7TG	Date: 07/08/2024
	Drawing No.: 2024/125 -02
	Drawn By: RO
Revision Date:	
A	20-11-2024
e:mail -	faluckpatel@yahoo.com
	(M) +44 (0) 7871 466 254



Proposed Front Elevation

Scale 1:100

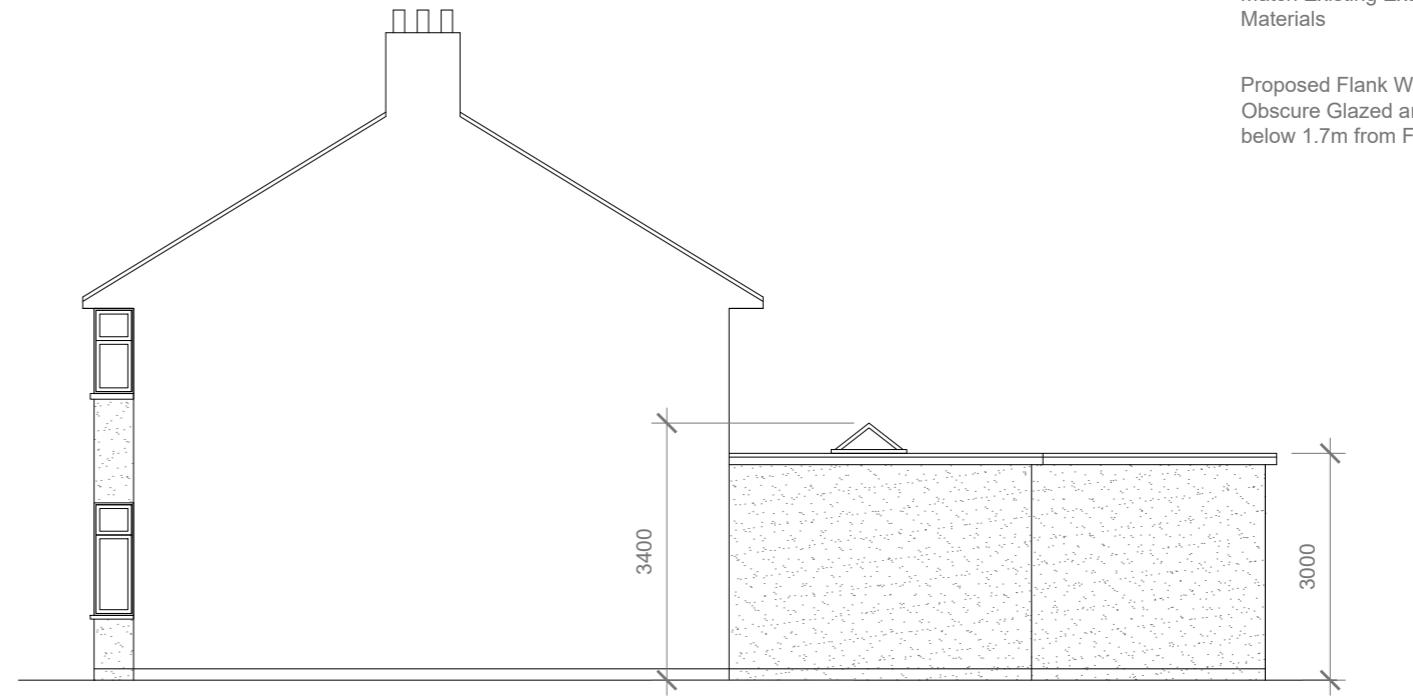

Proposed Side Elevation

Scale 1:100



Proposed Rear Elevation

Scale 1:100



Proposed Side Elevation

Scale 1:100

Proposed External Finish Materials to Match Existing External Finish Materials

Proposed Flank Wall Window to be Obscure Glazed and Non Opening below 1.7m from FFL

10 Meter
5
2
1
0
1:100

GENERAL NOTES:
1. ALL DIMENSIONS ARE IN MILLIMETER.
2. VERIFY ALL DIMENSIONS AND CONDITIONS BEFORE BUILDING OR STARTING CONSTRUCTION. NOTIFY THE DESIGNER IMMEDIATELY OF ANY DISCREPANCY OR VARIATION.
3. ALL WORK TO COMPLY WITH CURRENT BUILDING REGULATIONS AND CODES OF PRACTICE

Title:

Proposed Elevations

Site Address
112 Bury Street,
Ruislip.
HA4 7TG

Scale: 1:100 @A3
Date: 07/08/2024
Drawing No.: 2024/125 -03
Drawn By:
RO

Revision Date:
A 20-11-2024
e:mail - faluckpatel@yahoo.com
(M) +44 (0) 7871 466 254

Faluck Patel