

10 Meter
5
2
1
0
1:100

Existing Ground Floor Plan
Scale 1:100

GENERAL NOTES:
1. ALL DIMENSIONS ARE IN MILLIMETER.
2. VERIFY ALL DIMENSIONS AND CONDITIONS BEFORE BUILDING OR
STARTING CONSTRUCTION. NOTIFY THE DESIGNER IMMEDIATELY OF ANY
DISCREPANCY OR VARIATION.
3. ALL WORK TO COMPLY WITH CURRENT BUILDING REGULATIONS
AND CODES OF PRACTICE

Title:

Existing Ground Floor Plan



Site Address
55 Hillingdon Road,
Uxbridge.
UB10 0AE

Scale: 1:100 @A3
Date: 12/08/2024
Drawing No.:
2024/128 -01
Drawn By:
RO

Revision Date:

e:mail -
faluckpatel@yahoo.com
(M) +44 (0) 7871 466 254

**Faluck
Patel**

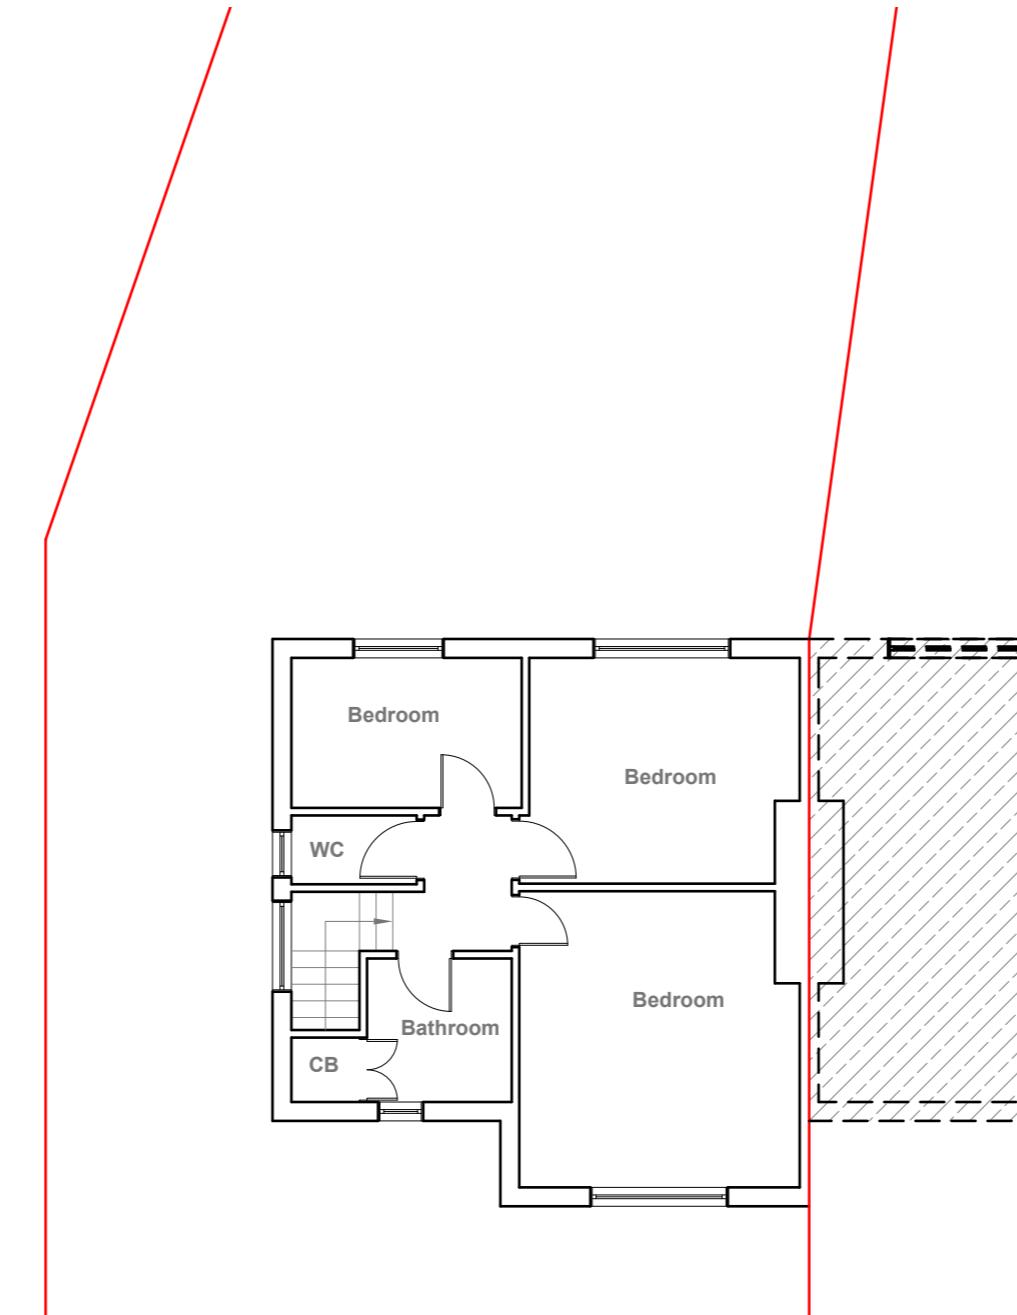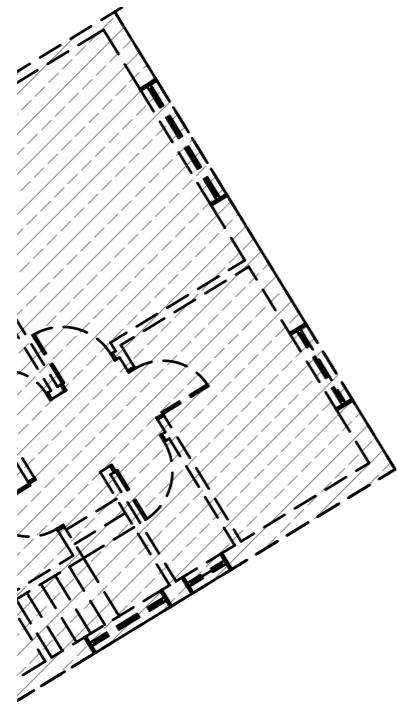

Existing First Floor Plan
Scale 1:100

10 Meter
5
2
1
0
1:100

GENERAL NOTES:
1. ALL DIMENSIONS ARE IN MILLIMETER.
2. VERIFY ALL DIMENSIONS AND CONDITIONS BEFORE BUILDING OR
STARTING CONSTRUCTION. NOTIFY THE DESIGNER IMMEDIATELY OF ANY
DISCREPANCY OR VARIATION.
3. ALL WORK TO COMPLY WITH CURRENT BUILDING REGULATIONS
AND CODES OF PRACTICE

Title:

Existing First Floor Plan

Site Address
55 Hillingdon Road,
Uxbridge.
UB10 0AE

Scale: 1:100 @A3
Date: 12/08/2024
Drawing No.:
2024/128 -02
Drawn By:
RO

Revision Date:


e:mail -
faluckpatel@yahoo.com
(M) +44 (0) 7871 466 254

**Faluck
Patel**



Existing Front Elevation

Scale 1:100

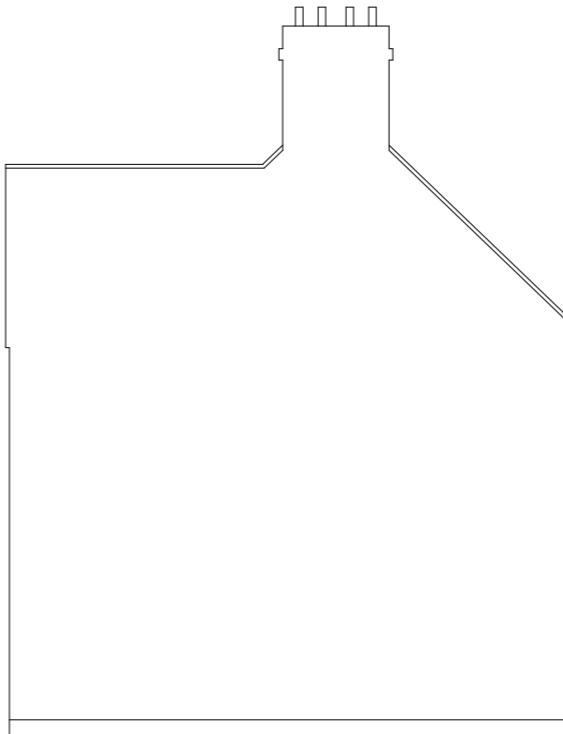

Existing Side Elevation

Scale 1:100



Existing Rear Elevation

Scale 1:100



Existing Side Elevation

Scale 1:100

GENERAL NOTES:

1. ALL DIMENSIONS ARE IN MILLIMETER.
2. VERIFY ALL DIMENSIONS AND CONDITIONS BEFORE BUILDING OR STARTING CONSTRUCTION. NOTIFY THE DESIGNER IMMEDIATELY OF ANY DISCREPANCY OR VARIATION.
3. ALL WORK TO COMPLY WITH CURRENT BUILDING REGULATIONS AND CODES OF PRACTICE

Title:

Existing Elevations

Site Address


55 Hillingdon Road,
Uxbridge.
UB10 0AE

Scale: 1:100 @A3

Date: 12/08/2024
Drawing No.: 2024/128 03

Revision Date:

vision Date: _____

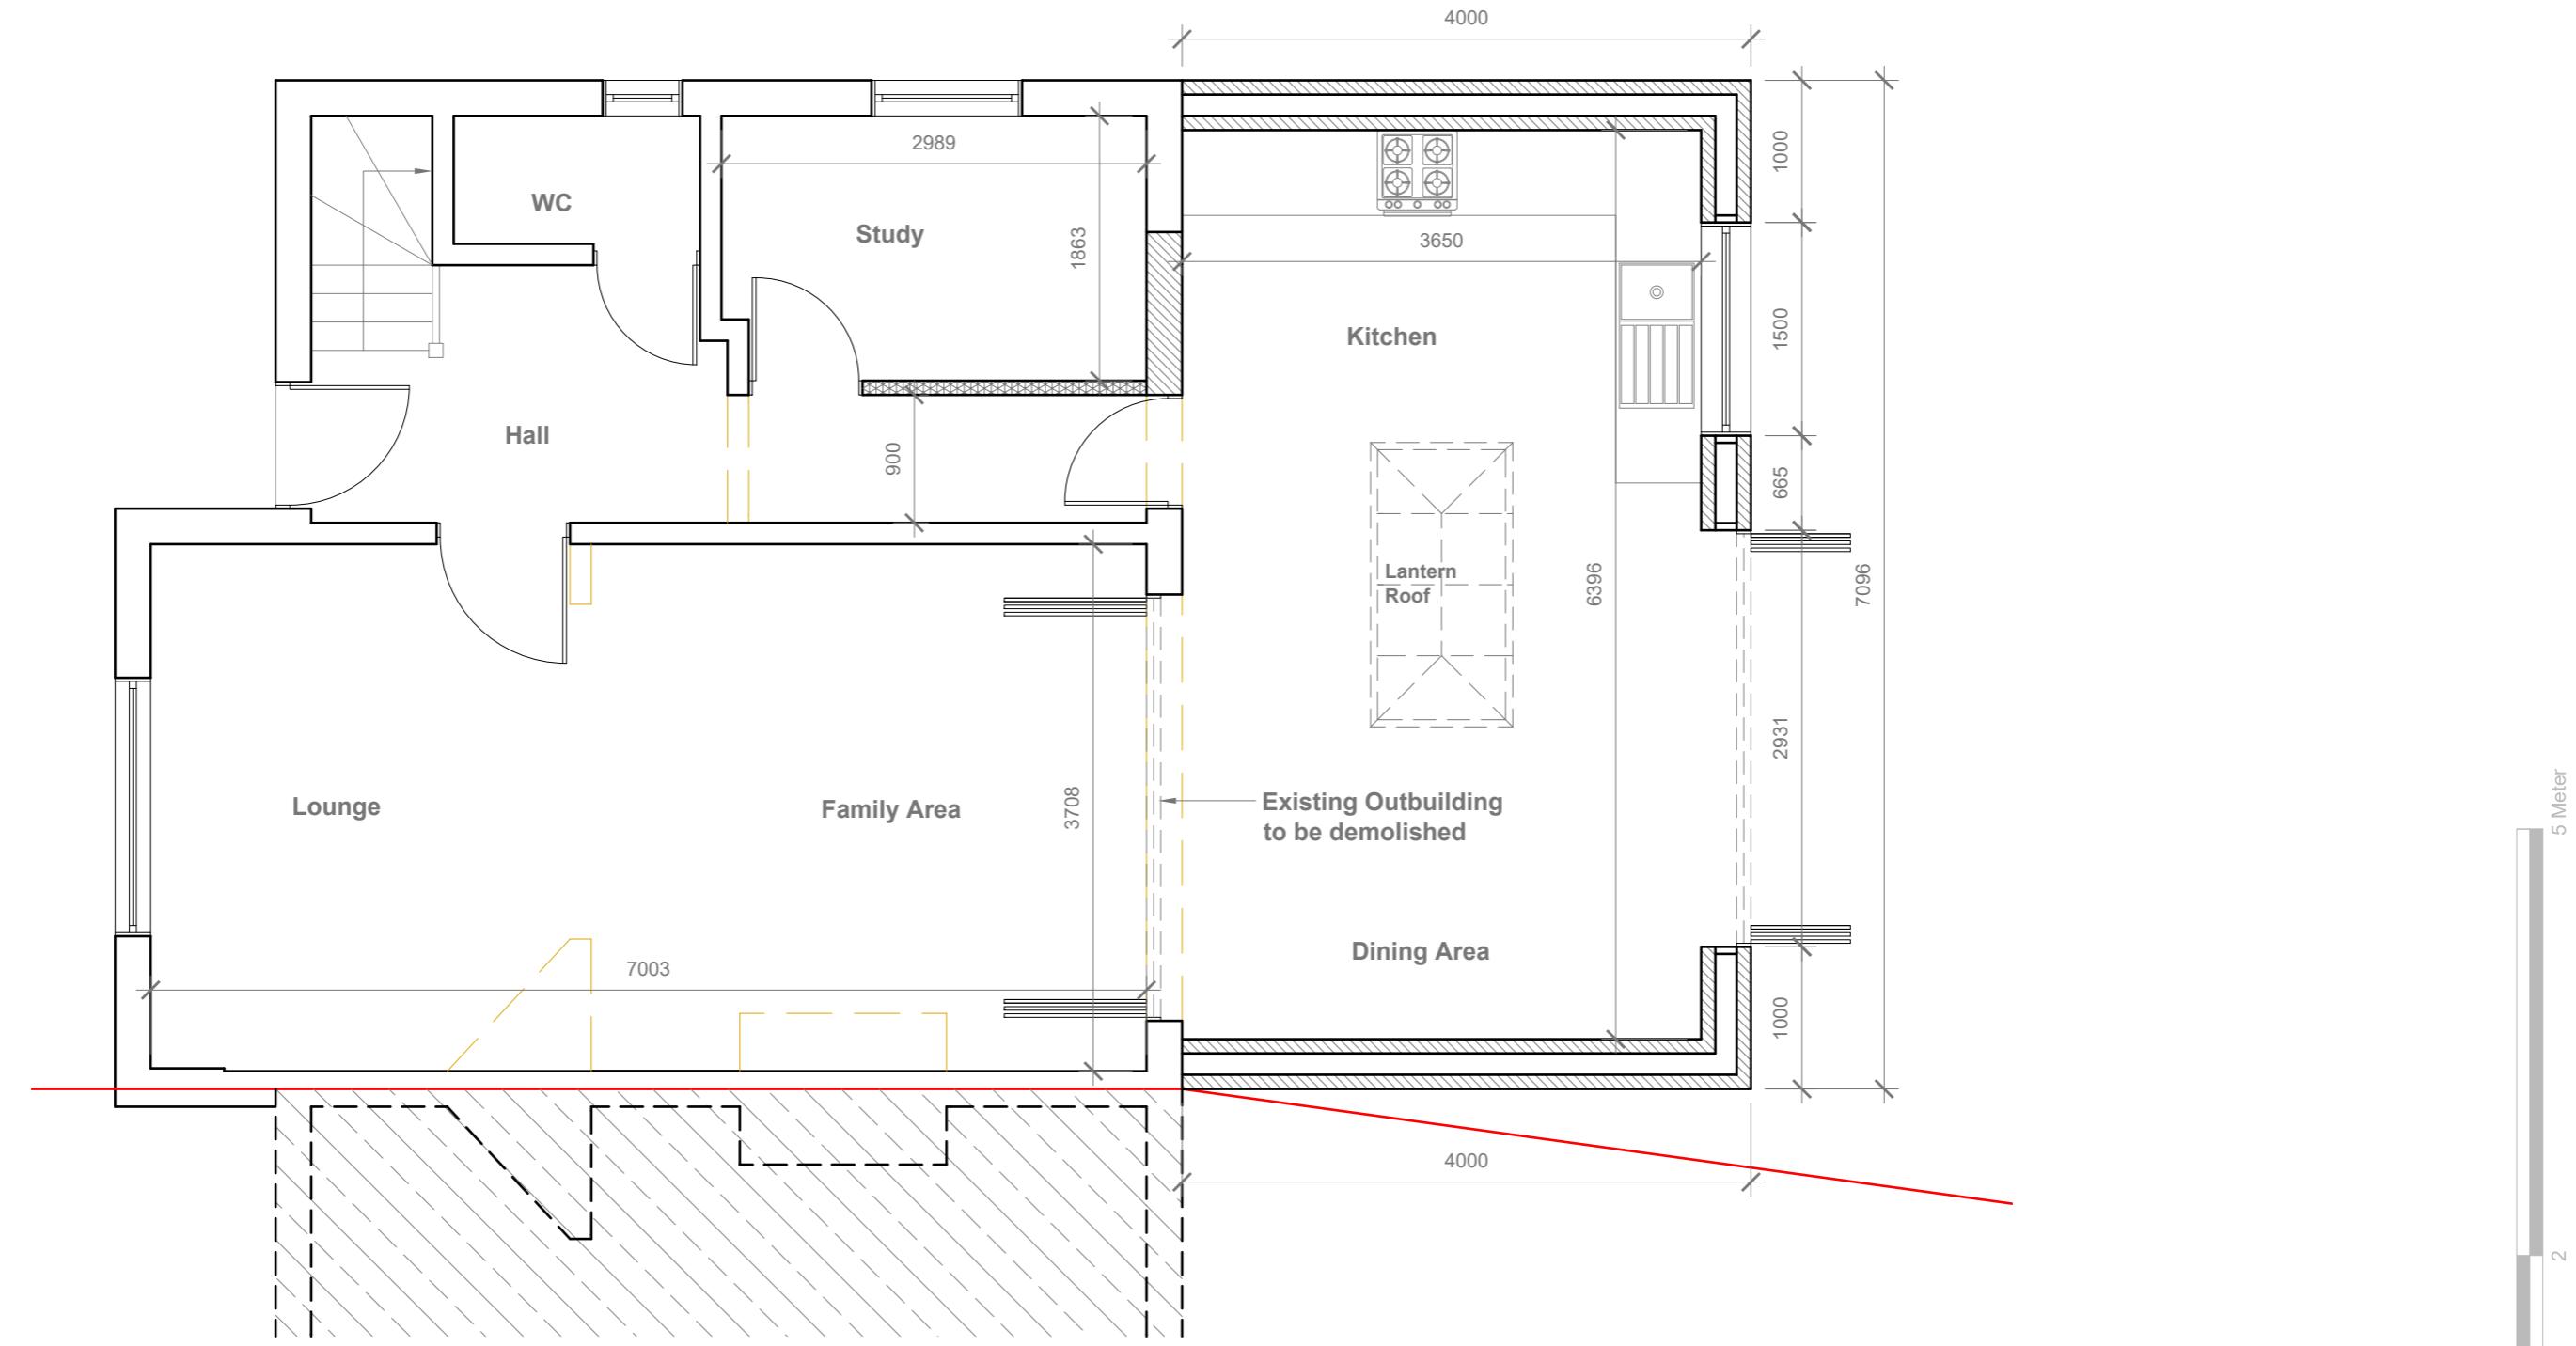

Proposed Ground Floor Plan

Scale 1:50

GENERAL NOTES:

1. ALL DIMENSIONS ARE IN MILLIMETER.
2. VERIFY ALL DIMENSIONS AND CONDITIONS
STARTING CONSTRUCTION. NOTIFY THE
DISCREPANCY OR VARIATION.
3. ALL WORK TO COMPLY WITH CURRENT
AND CODES OF PRACTICE

Title

Proposed Ground Floor Plan

Site Address
55 Hillingdon Road,
Uxbridge.
UB10 0AE

Scale: 1:50 @A3
Date: 12/08/2024
Drawing No.: 2024/128_04


Revision Date:

luck ante



Proposed Front Elevation

Scale 1:100

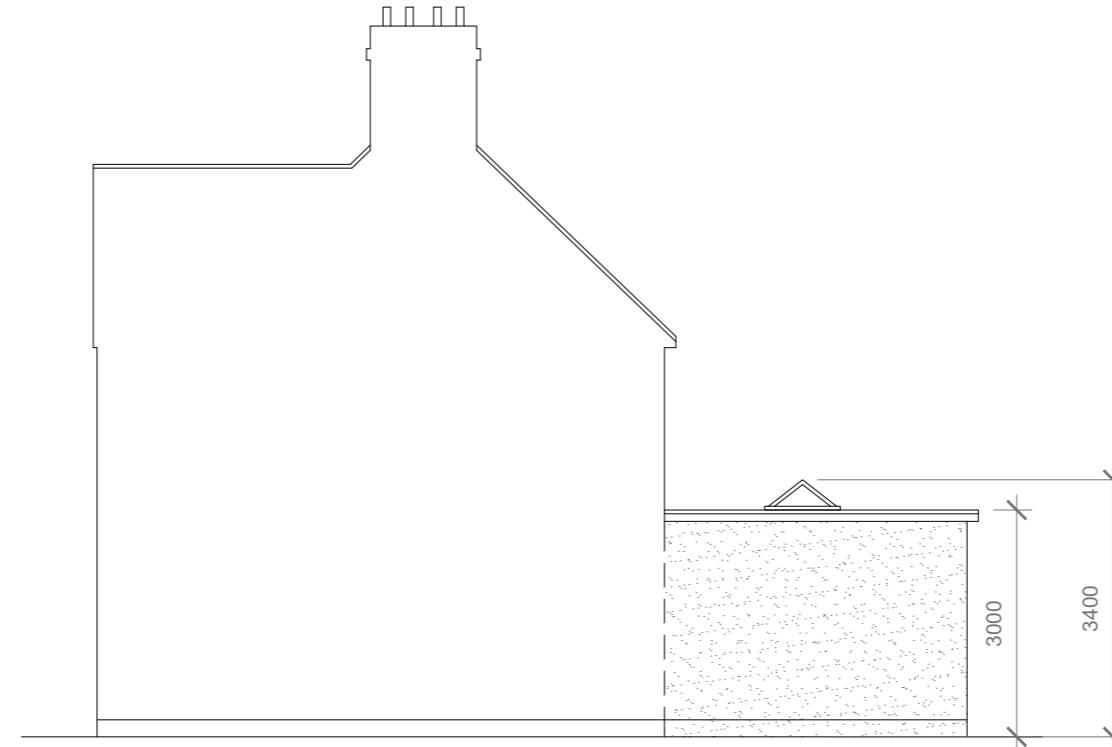

Proposed Side Elevation

Scale 1:100



Proposed Rear Elevation

Scale 1:100

Proposed Side Elevation

Scale 1:100

GENERAL NOTES:

1. ALL DIMENSIONS ARE IN MILLIMETER.
2. VERIFY ALL DIMENSIONS AND CONDITIONS BEFORE BUILDING OR STARTING CONSTRUCTION. NOTIFY THE DESIGNER IMMEDIATELY OF ANY DISCREPANCY OR VARIATION.
3. ALL WORK TO COMPLY WITH CURRENT BUILDING REGULATIONS AND CODES OF PRACTICE

| Title:

Proposed Elevations

Site Address

Scale: 1:100 @A3

Revision Date:

55 Hillingdon Road,
Uxbridge.
UB10 0AE

Date: 12/08/2024
Drawing No.: 2024/128_05

Revision Date: _____

Faluck Patel