

10 Meter  
5  
2  
1  
0  
1:100

**Existing Ground Floor Plan**  
Scale 1:100

GENERAL NOTES:  
1. ALL DIMENSIONS ARE IN MILLIMETER.  
2. VERIFY ALL DIMENSIONS AND CONDITIONS BEFORE BUILDING OR  
STARTING CONSTRUCTION. NOTIFY THE DESIGNER IMMEDIATELY OF ANY  
DISCREPANCY OR VARIATION.  
3. ALL WORK TO COMPLY WITH CURRENT BUILDING REGULATIONS  
AND CODES OF PRACTICE

Title:



## Existing Ground Floor Plan

Site Address  
55 Hillingdon Road,  
Uxbridge.  
UB10 0AE

Scale: 1:100 @A3  
Date: 12/08/2024  
Drawing No.:  
2024/128 -01  
Drawn By:  
RO

Revision Date:  
\_\_\_\_\_  
\_\_\_\_\_  
\_\_\_\_\_  
e:mail -  
faluckpatel@yahoo.com  
(M) +44 (0) 7871 466 254

**Faluck  
Patel**

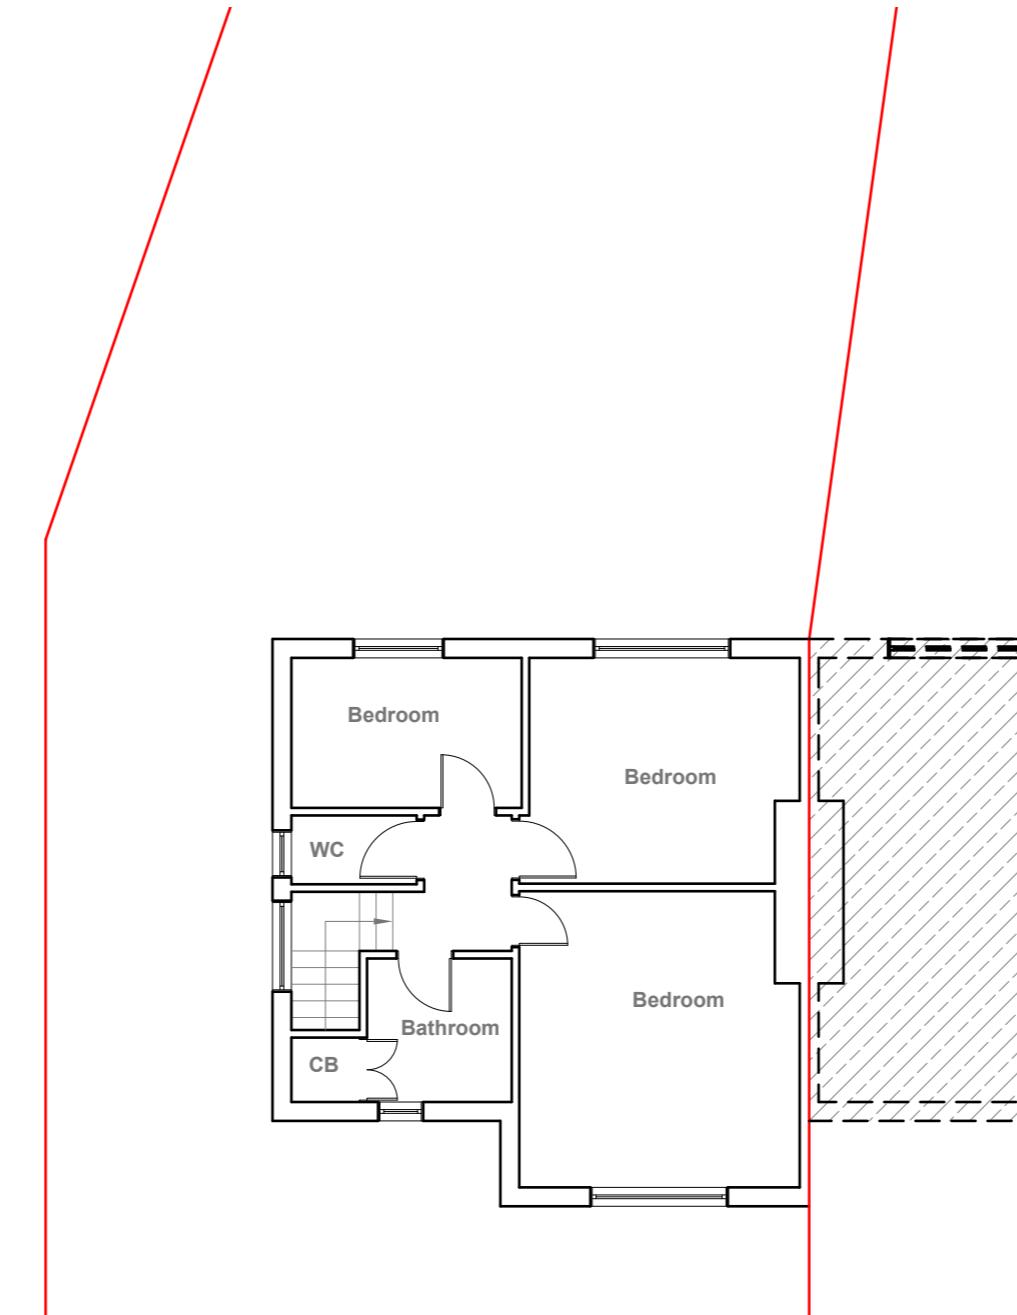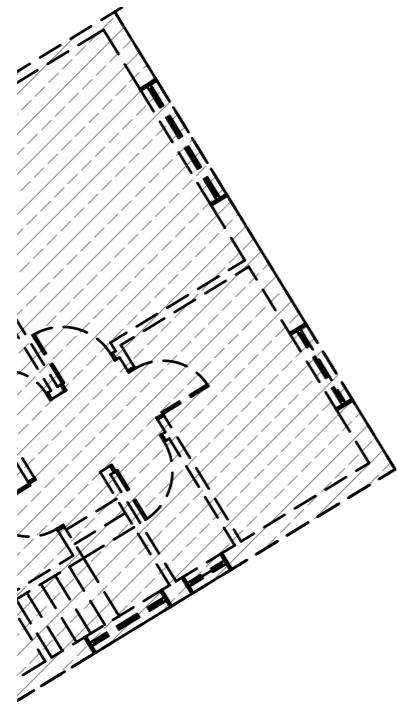

**Existing First Floor Plan**  
Scale 1:100

10 Meter  
5  
2  
1  
0  
1:100

GENERAL NOTES:  
1. ALL DIMENSIONS ARE IN MILLIMETER.  
2. VERIFY ALL DIMENSIONS AND CONDITIONS BEFORE BUILDING OR  
STARTING CONSTRUCTION. NOTIFY THE DESIGNER IMMEDIATELY OF ANY  
DISCREPANCY OR VARIATION.  
3. ALL WORK TO COMPLY WITH CURRENT BUILDING REGULATIONS  
AND CODES OF PRACTICE

Title:

## Existing First Floor Plan

Site Address  
55 Hillingdon Road,  
Uxbridge.  
UB10 0AE

Scale: 1:100 @A3  
Date: 12/08/2024  
Drawing No.:  
2024/128 -02


Revision Date:  
Drawn By:  
RO  
e:mail -  
faluckpatel@yahoo.com  
(M) +44 (0) 7871 466 254

**Faluck  
Patel**



**Existing Front Elevation**

Scale 1:100

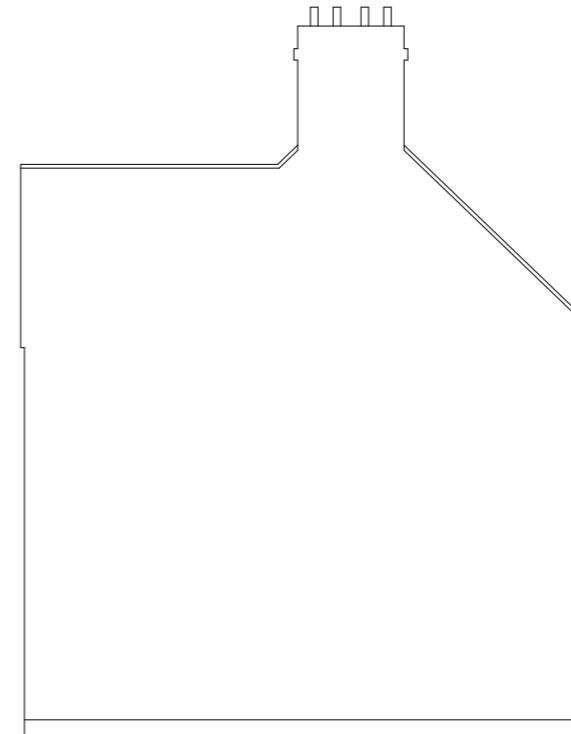

**Existing Side Elevation**

Scale 1:100



**Existing Rear Elevation**

Scale 1:100



**Existing Side Elevation**

Scale 1:100

10 Meter  
5  
5  
2  
1  
0  
1:100

GENERAL NOTES:  
1. ALL DIMENSIONS ARE IN MILLIMETER.  
2. VERIFY ALL DIMENSIONS AND CONDITIONS BEFORE BUILDING OR  
STARTING CONSTRUCTION. NOTIFY THE DESIGNER IMMEDIATELY OF ANY  
DISCREPANCY OR VARIATION.  
3. ALL WORK TO COMPLY WITH CURRENT BUILDING REGULATIONS  
AND CODES OF PRACTICE

Title:


## Existing Elevations

Site Address  
55 Hillingdon Road,  
Uxbridge.  
UB10 0AE

Scale: 1:100 @A3  
Date: 12/08/2024  
Drawing No.:  
2024/128 -03

Revision Date:  
Drawn By:  
RO  
e:mail -  
faluckpatel@yahoo.com  
(M) +44 (0) 7871 466 254

**Faluck  
Patel**

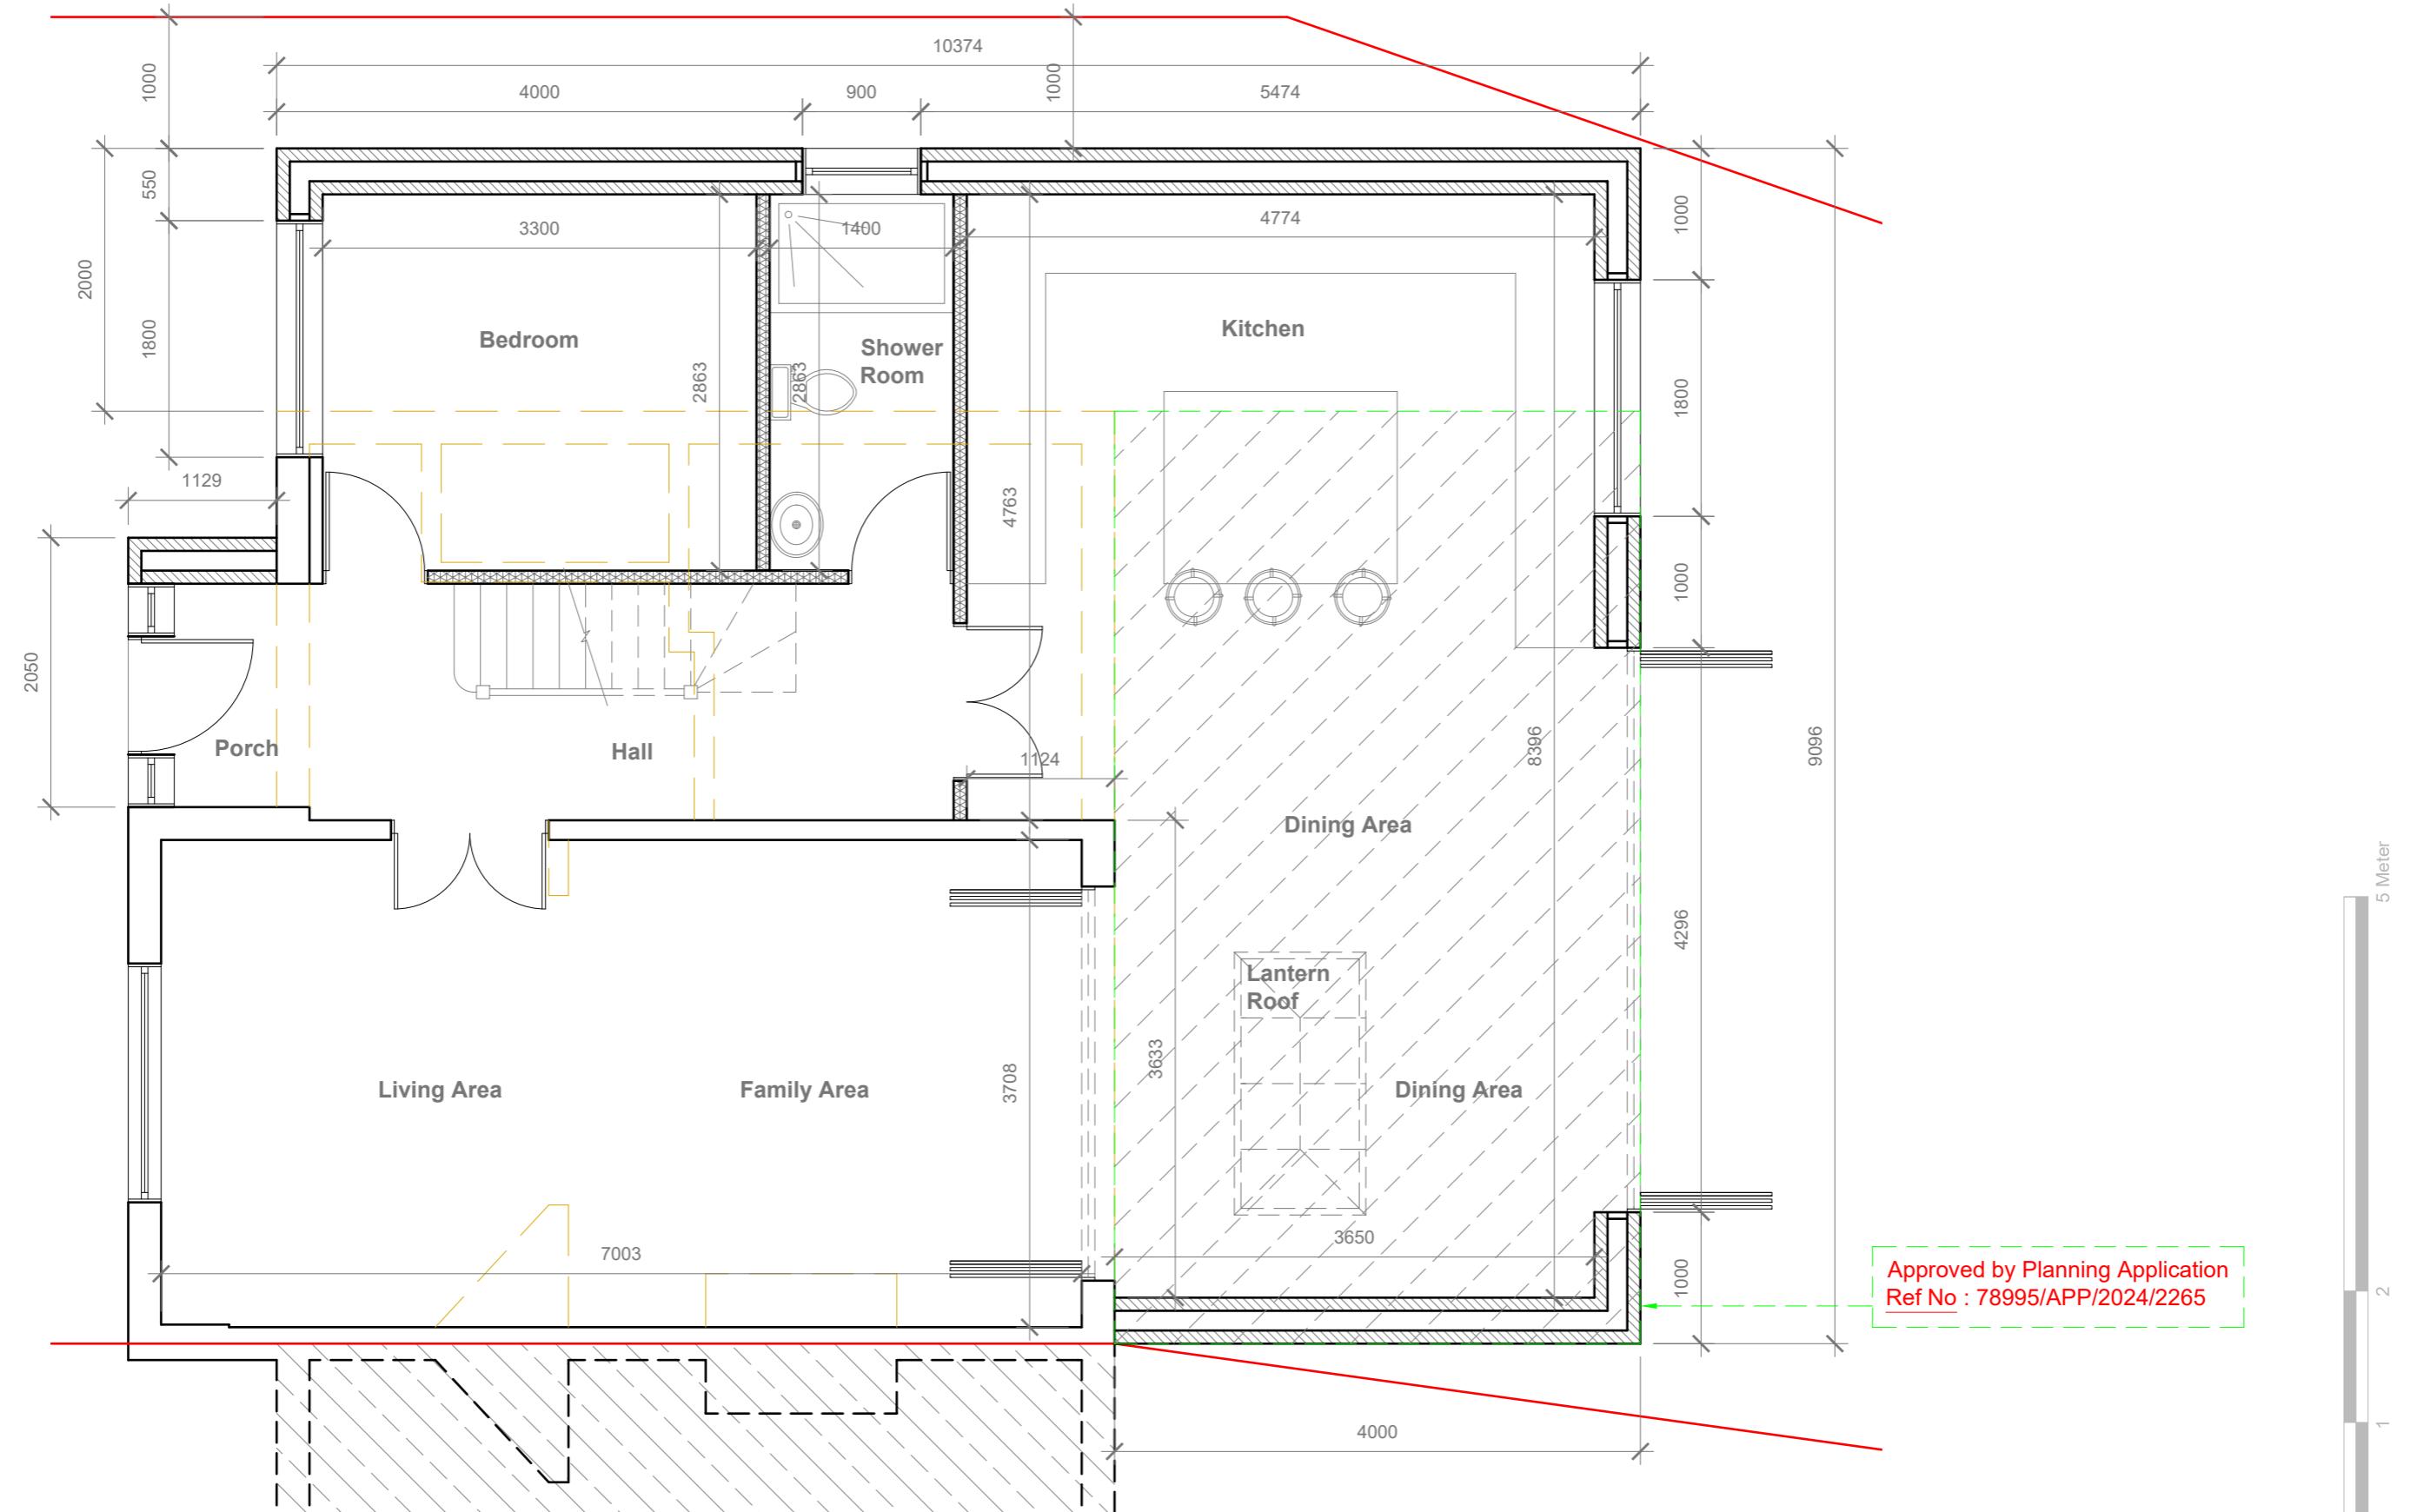

GENERAL NOTES:  
 1. ALL DIMENSIONS ARE IN MILLIMETER.  
 2. VERIFY ALL DIMENSIONS AND CONDITIONS BEFORE BUILDING OR  
 STARTING CONSTRUCTION. NOTIFY THE DESIGNER IMMEDIATELY OF ANY  
 DISCREPANCY OR VARIATION.  
 3. ALL WORK TO COMPLY WITH CURRENT BUILDING REGULATIONS  
 AND CODES OF PRACTICE

Title:


Site Address  
55 Hillingdon Road,  
Uxbridge.  
UB10 0AE

Scale: 1:50 @A3  
Date: 12/08/2024  
Drawing No.: 2024/128 -04HH  
Drawn By:  
RO

Revision Date:  
e:mail -  
faluckpatel@yahoo.com  
(M) +44 (0) 7871 466 254

Proposed Ground Floor Plan

**Faluck Patel**

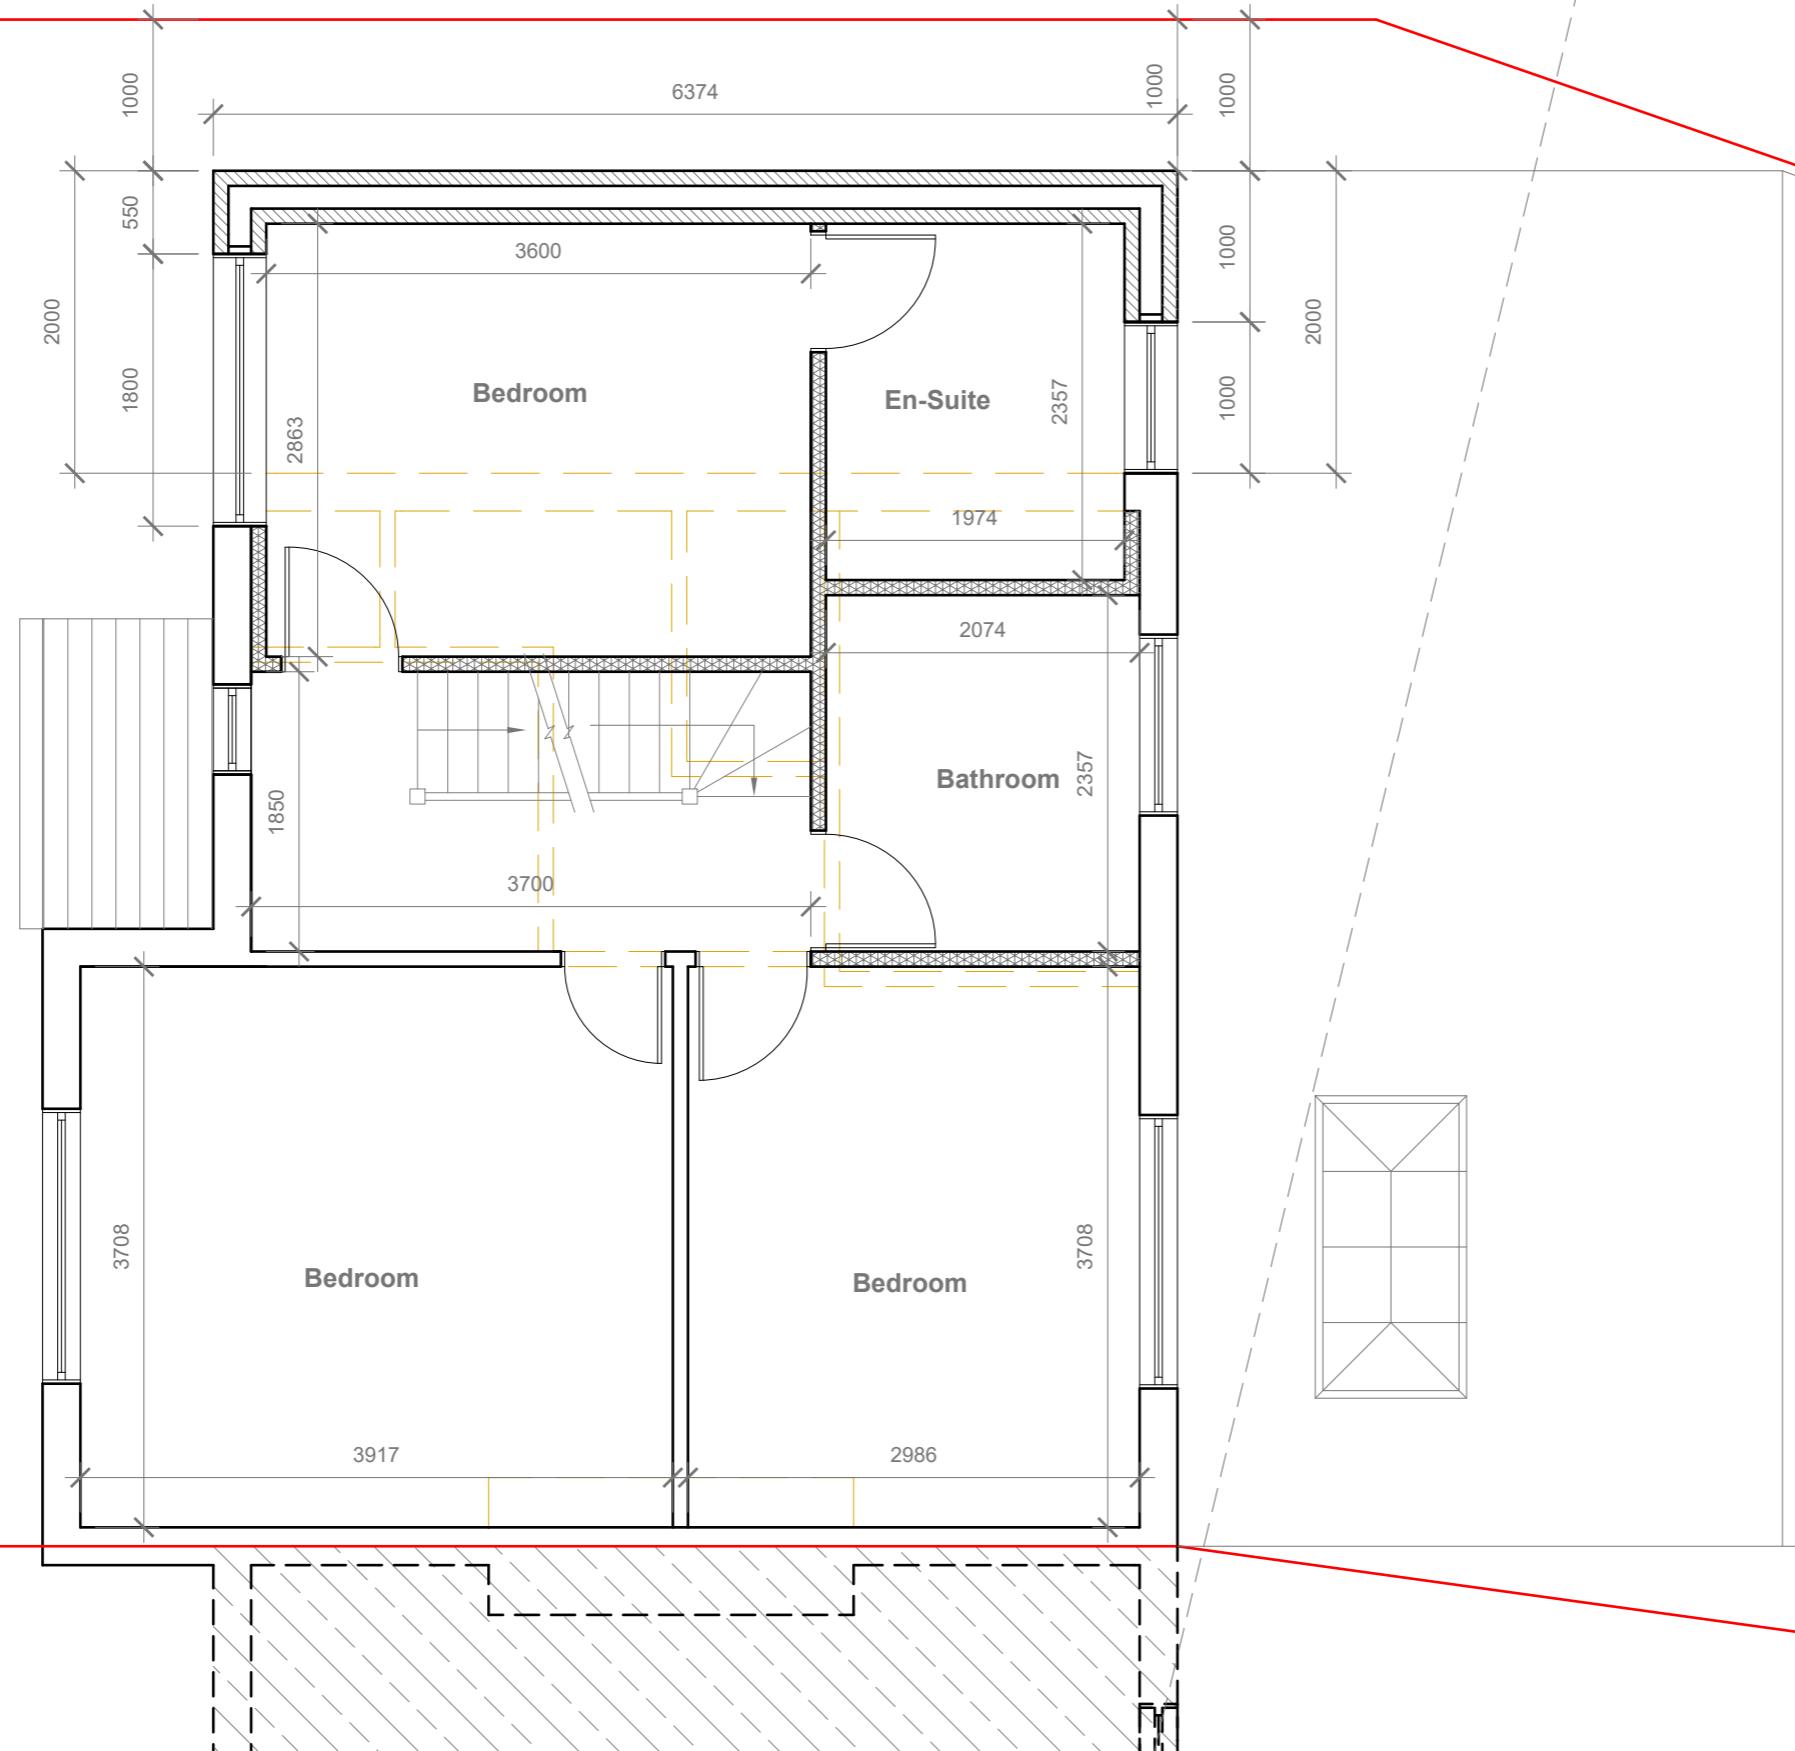

Proposed First Floor Plan

GENERAL NOTES:

1. ALL DIMENSIONS ARE IN MILLIMETER.
2. VERIFY ALL DIMENSIONS AND CONDITIONS BEFORE BUILDING OR STARTING CONSTRUCTION. NOTIFY THE DESIGNER IMMEDIATELY OF ANY DISCREPANCY OR VARIATION.
3. ALL WORK TO COMPLY WITH CURRENT BUILDING REGULATIONS AND CODES OF PRACTICE


Title:

Site Address  
55 Hillingdon Road,  
Uxbridge.  
UB10 0AE

Scale: 1:50 @A3  
Date: 12/08/2024  
Drawing No.:  
2024/128 -05HH  
Drawn By:  
RO

Revision Date:  
\_\_\_\_\_  
\_\_\_\_\_  
\_\_\_\_\_  
e:mail -  
faluckpatel@yahoo.com  
(M) +44 (0) 7871 466 254

**Faluck Patel**

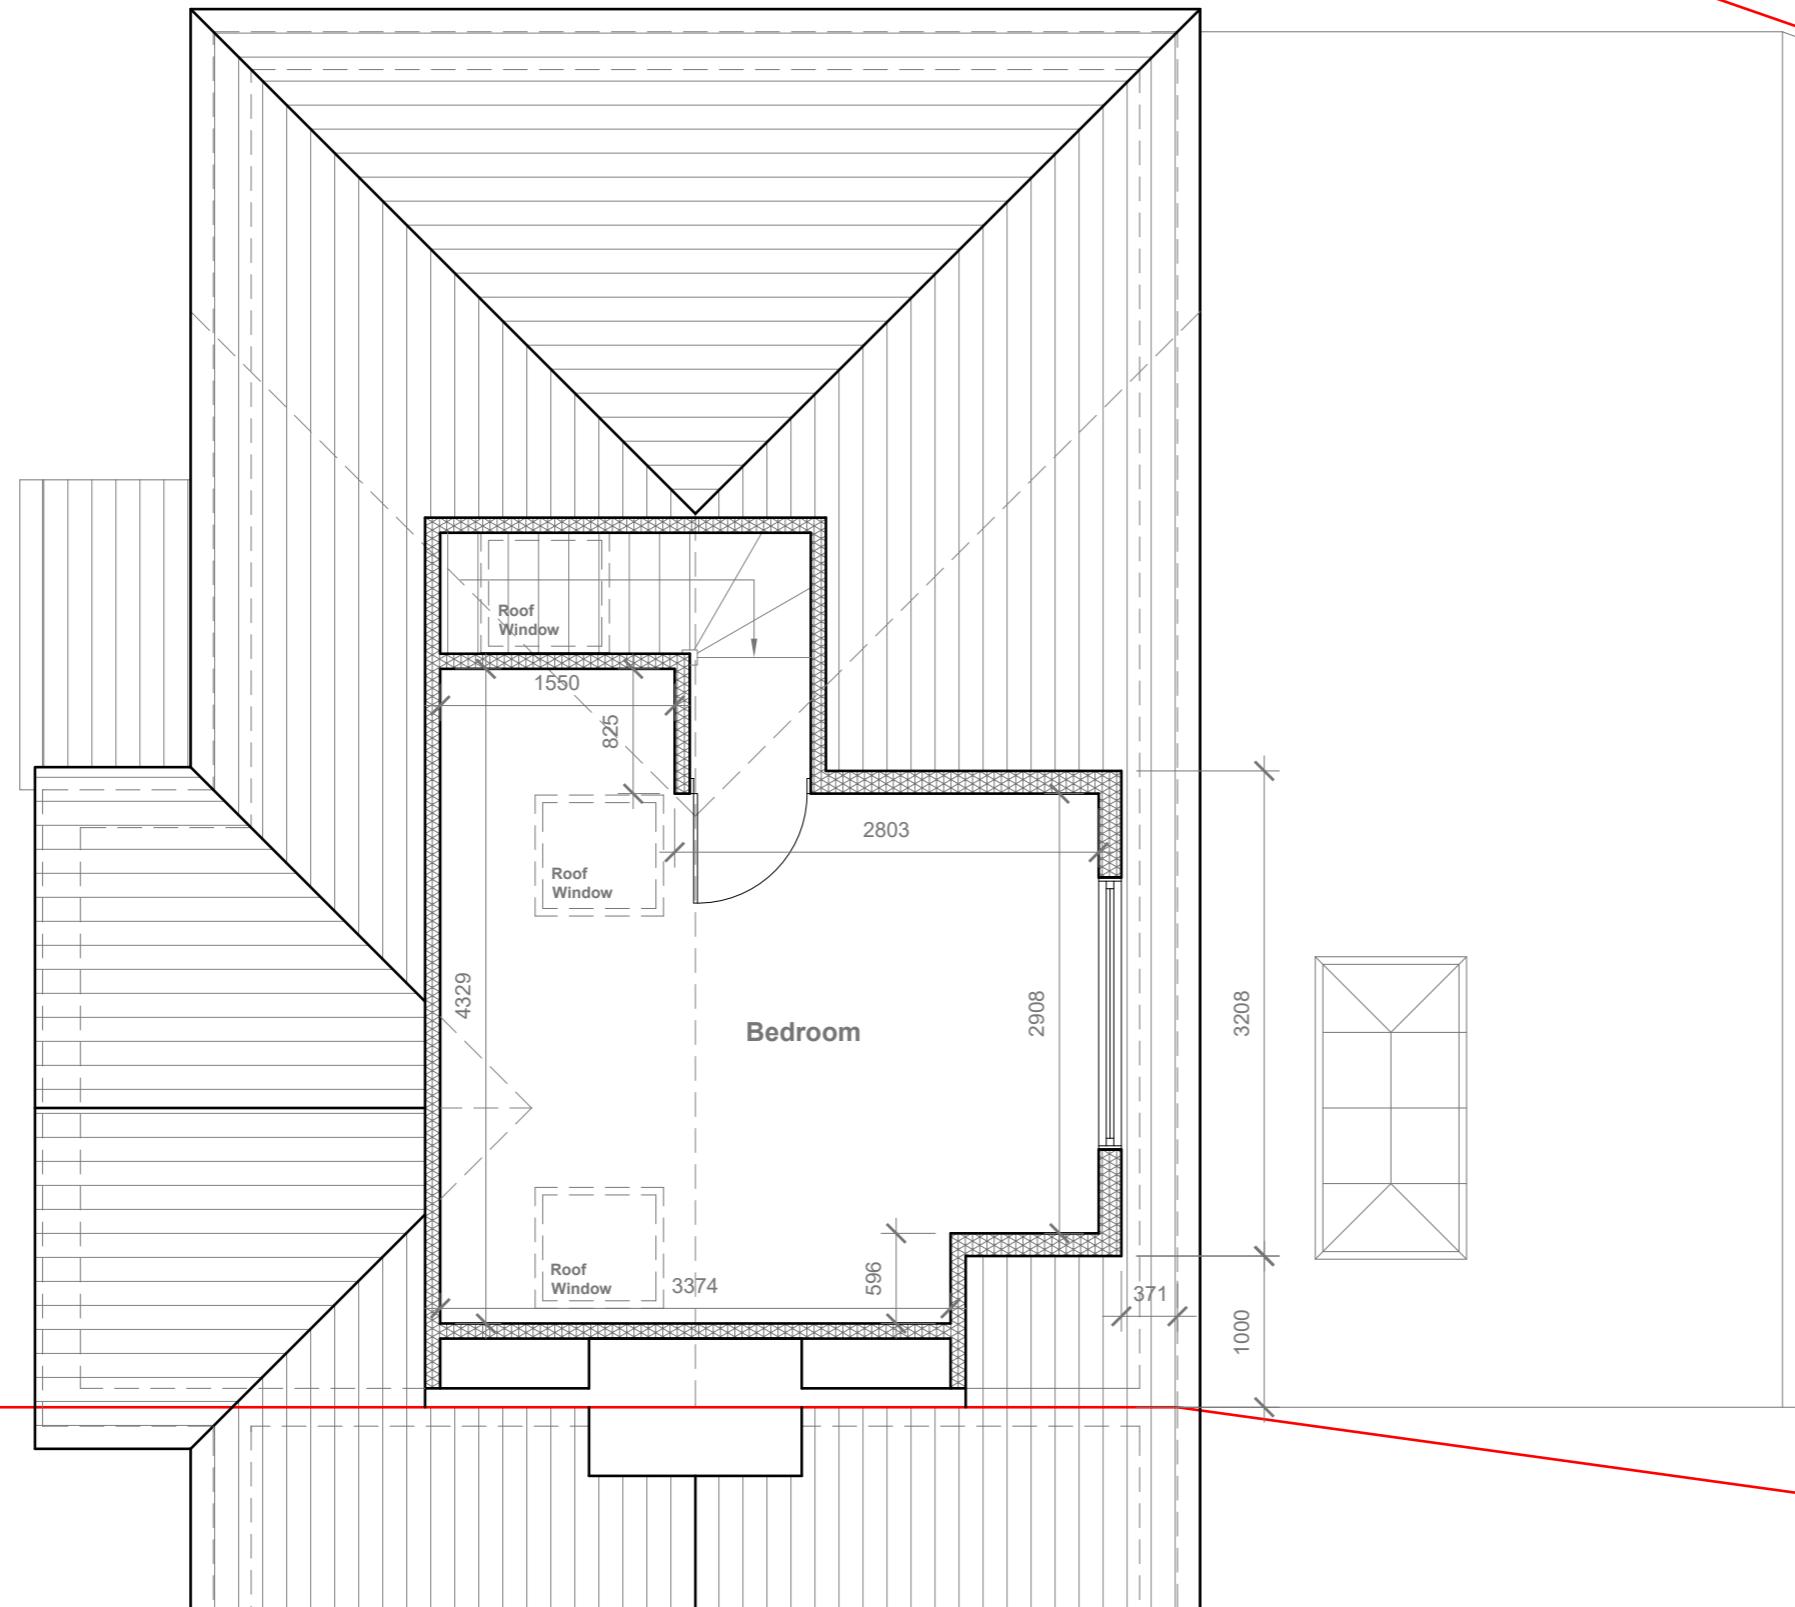

**Proposed Loft Floor Plan**

Scale 1:50

GENERAL NOTES:  
 1. ALL DIMENSIONS ARE IN MILLIMETER.  
 2. VERIFY ALL DIMENSIONS AND CONDITIONS BEFORE BUILDING OR  
 STARTING CONSTRUCTION. NOTIFY THE DESIGNER IMMEDIATELY OF ANY  
 DISCREPANCY OR VARIATION.  
 3. ALL WORK TO COMPLY WITH CURRENT BUILDING REGULATIONS  
 AND CODES OF PRACTICE

Title:

**Proposed Loft Floor Plan**

Site Address  
 55 Hillingdon Road,  
 Uxbridge.  
 UB10 0AE

Scale: 1:50 @A3  
 Date: 12/08/2024  
 Drawing No.:  
 2024/128 -06HH  
 Drawn By:  
 RO


Revision Date:  
 \_\_\_\_\_  
 \_\_\_\_\_  
 \_\_\_\_\_  
 e:mail -  
 faluckpatel@yahoo.com  
 (M) +44 (0) 7871 466 254

**Faluck  
 Patel**




**Proposed Front Elevation**

Scale 1:100

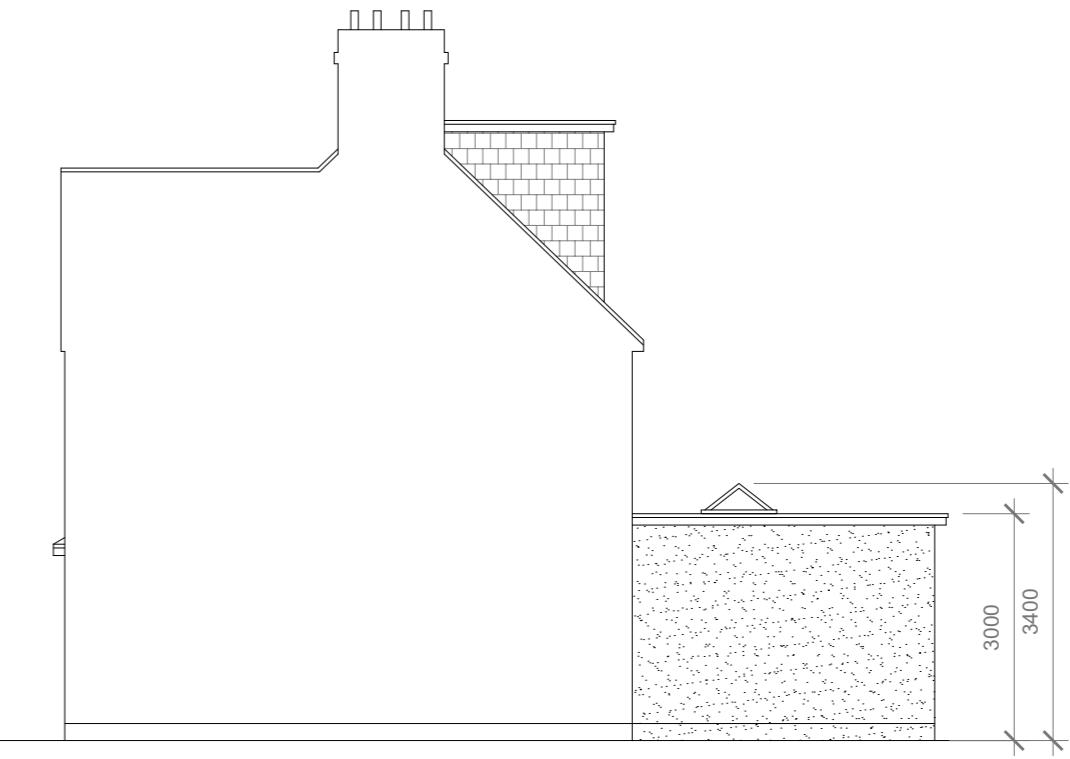


**Proposed Side Elevation**

Scale 1:100

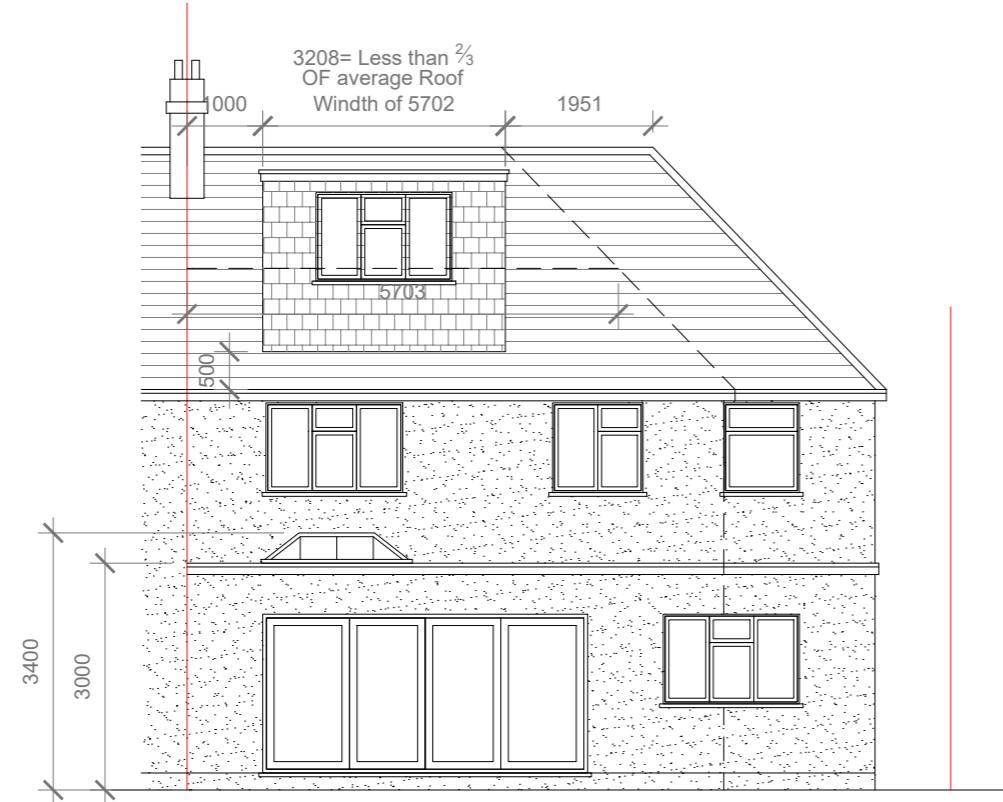

**Proposed Rear Elevation**

Scale 1:100

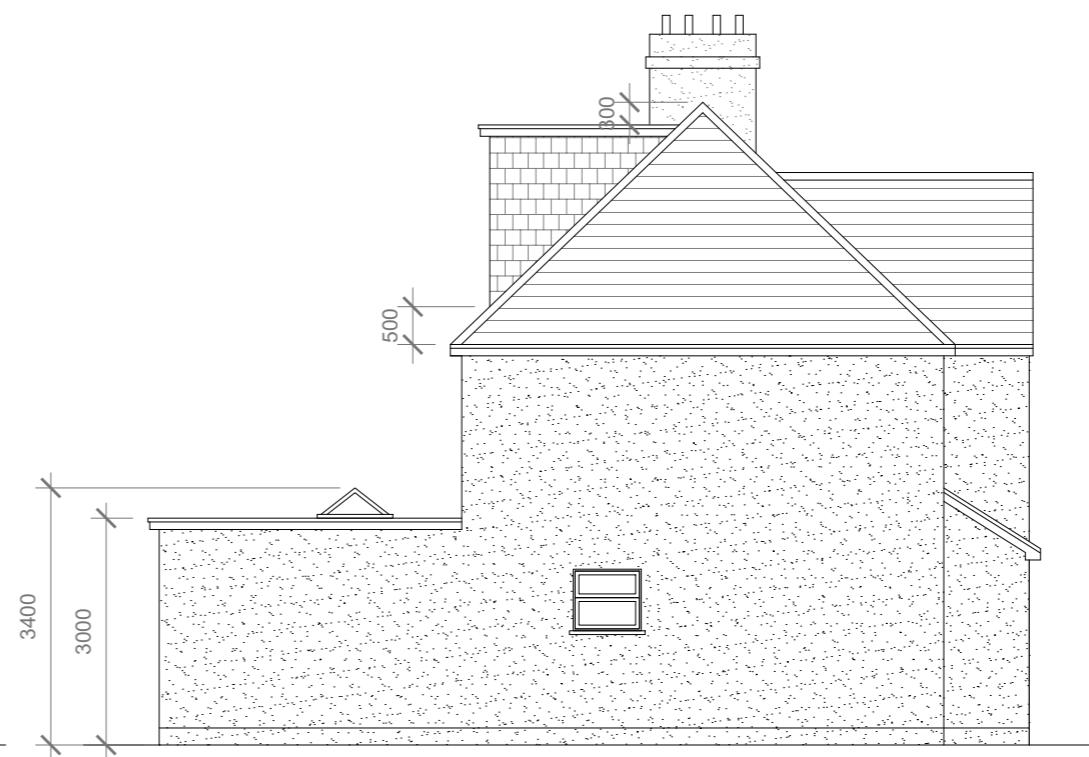

**Proposed Side Elevation**

Scale 1:100

Proposed External Finish Materials to Match Existing External Finish Materials

Proposed Flank Wall Window to be Obscure Glazed and Non Opening below 1.7m from FFL

Velux Window to be installed as per manufacturer specification, not projected more than 150mm from the plane of roof slope

1:100 0 1 2 5 10 Meter

GENERAL NOTES:  
1. ALL DIMENSIONS ARE IN MILLIMETER.  
2. VERIFY ALL DIMENSIONS AND CONDITIONS BEFORE BUILDING OR STARTING CONSTRUCTION. NOTIFY THE DESIGNER IMMEDIATELY OF ANY DISCREPANCY OR VARIATION.  
3. ALL WORK TO COMPLY WITH CURRENT BUILDING REGULATIONS AND CODES OF PRACTICE

Title:

## Proposed Elevations

Site Address  
55 Hillingdon Road,  
Uxbridge.  
UB10 0AE

Scale: 1:100 @A3  
Date: 12/08/2024  
Drawing No.: 2024/128 -07HH  
Drawn By:  
RO


Revision Date:  
e:mail - faluckpatel@yahoo.com  
(M) +44 (0) 7871 466 254

**Faluck Patel**

Proposed External Finish  
Materials to Match Existing  
External Finish Materials

Proposed Flank Wall Window  
to be Obscure Glazed and  
Non Opening below 1.7m  
from FFL

Velux Window to be installed  
as per manufacturer  
specification, not projected  
more than 150mm from the  
plane of roof slope

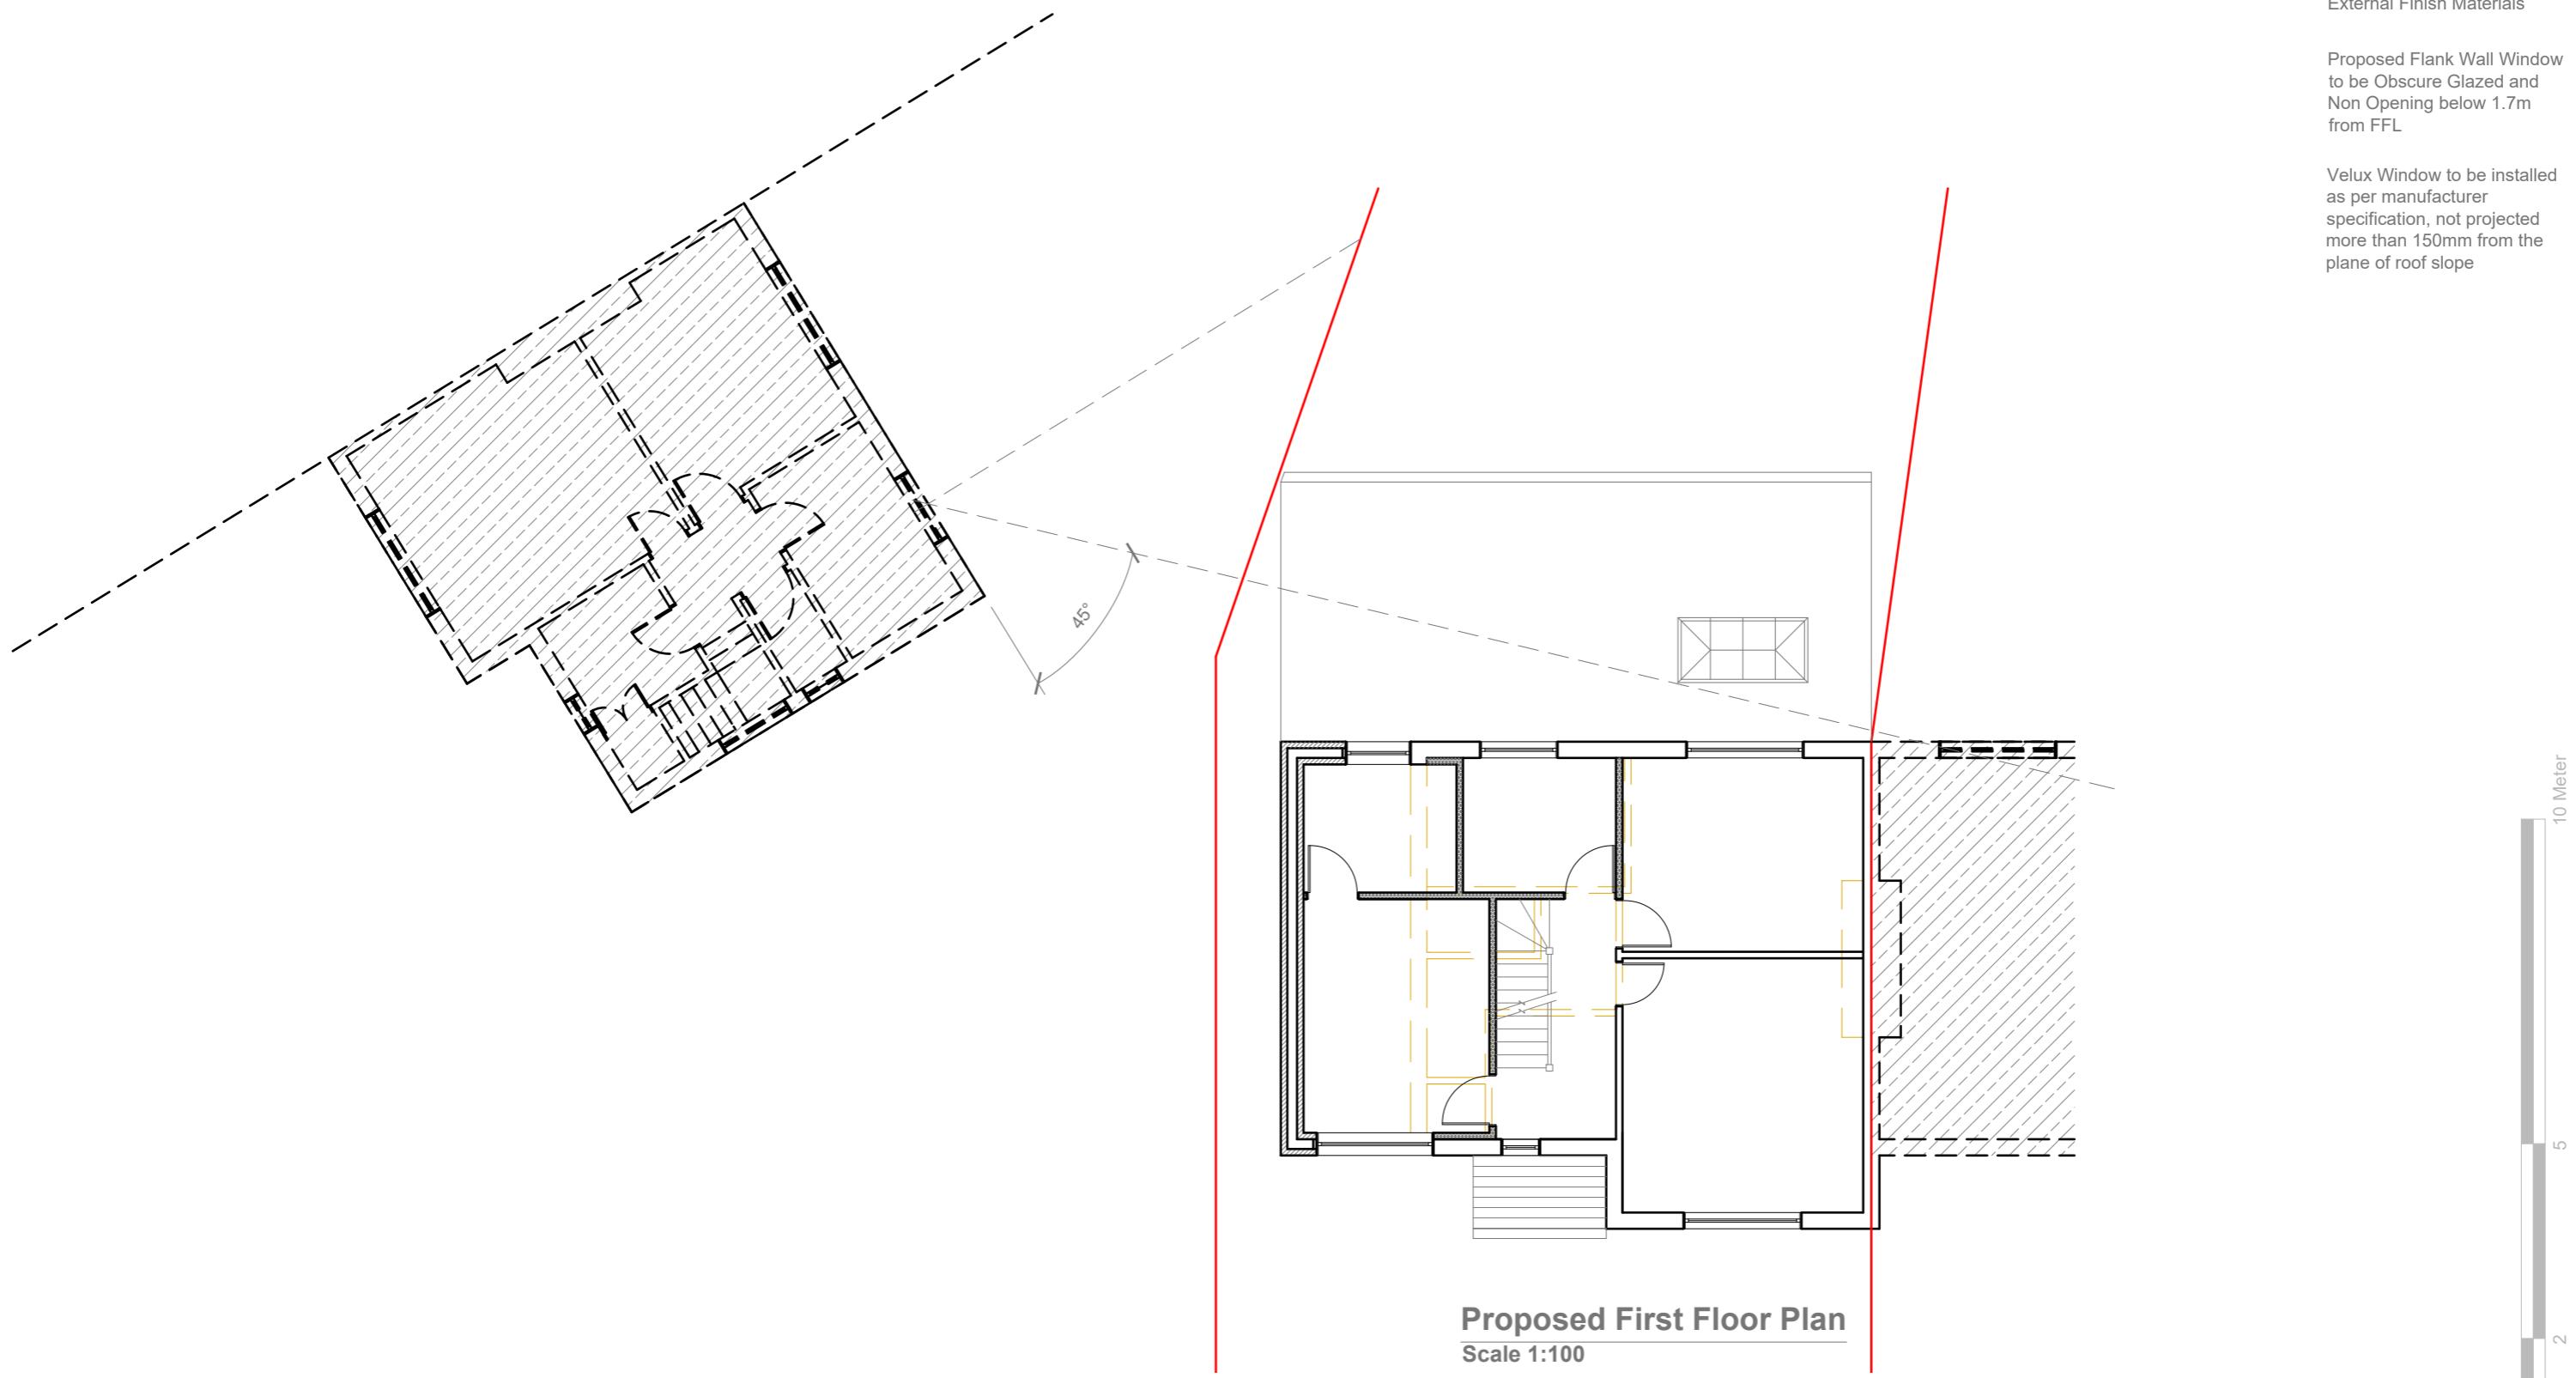

GENERAL NOTES:  
1. ALL DIMENSIONS ARE IN MILLIMETER.  
2. VERIFY ALL DIMENSIONS AND CONDITIONS BEFORE BUILDING OR  
STARTING CONSTRUCTION. NOTIFY THE DESIGNER IMMEDIATELY OF ANY  
DISCREPANCY OR VARIATION.  
3. ALL WORK TO COMPLY WITH CURRENT BUILDING REGULATIONS  
AND CODES OF PRACTICE

Title:

## Proposed First Floor Plan

Site Address  
55 Hillingdon Road,  
Uxbridge.  
UB10 0AE

Scale: 1:100 @A3  
Date: 12/08/2024  
Drawing No.:  
2024/128 -08HH  
Drawn By:  
RO

Revision Date:  
\_\_\_\_\_  
\_\_\_\_\_  
\_\_\_\_\_  
\_\_\_\_\_  
e:mail -  
faluckpatel@yahoo.com  
(M) +44 (0) 7871 466 254

**Faluck  
Patel**