




Notes

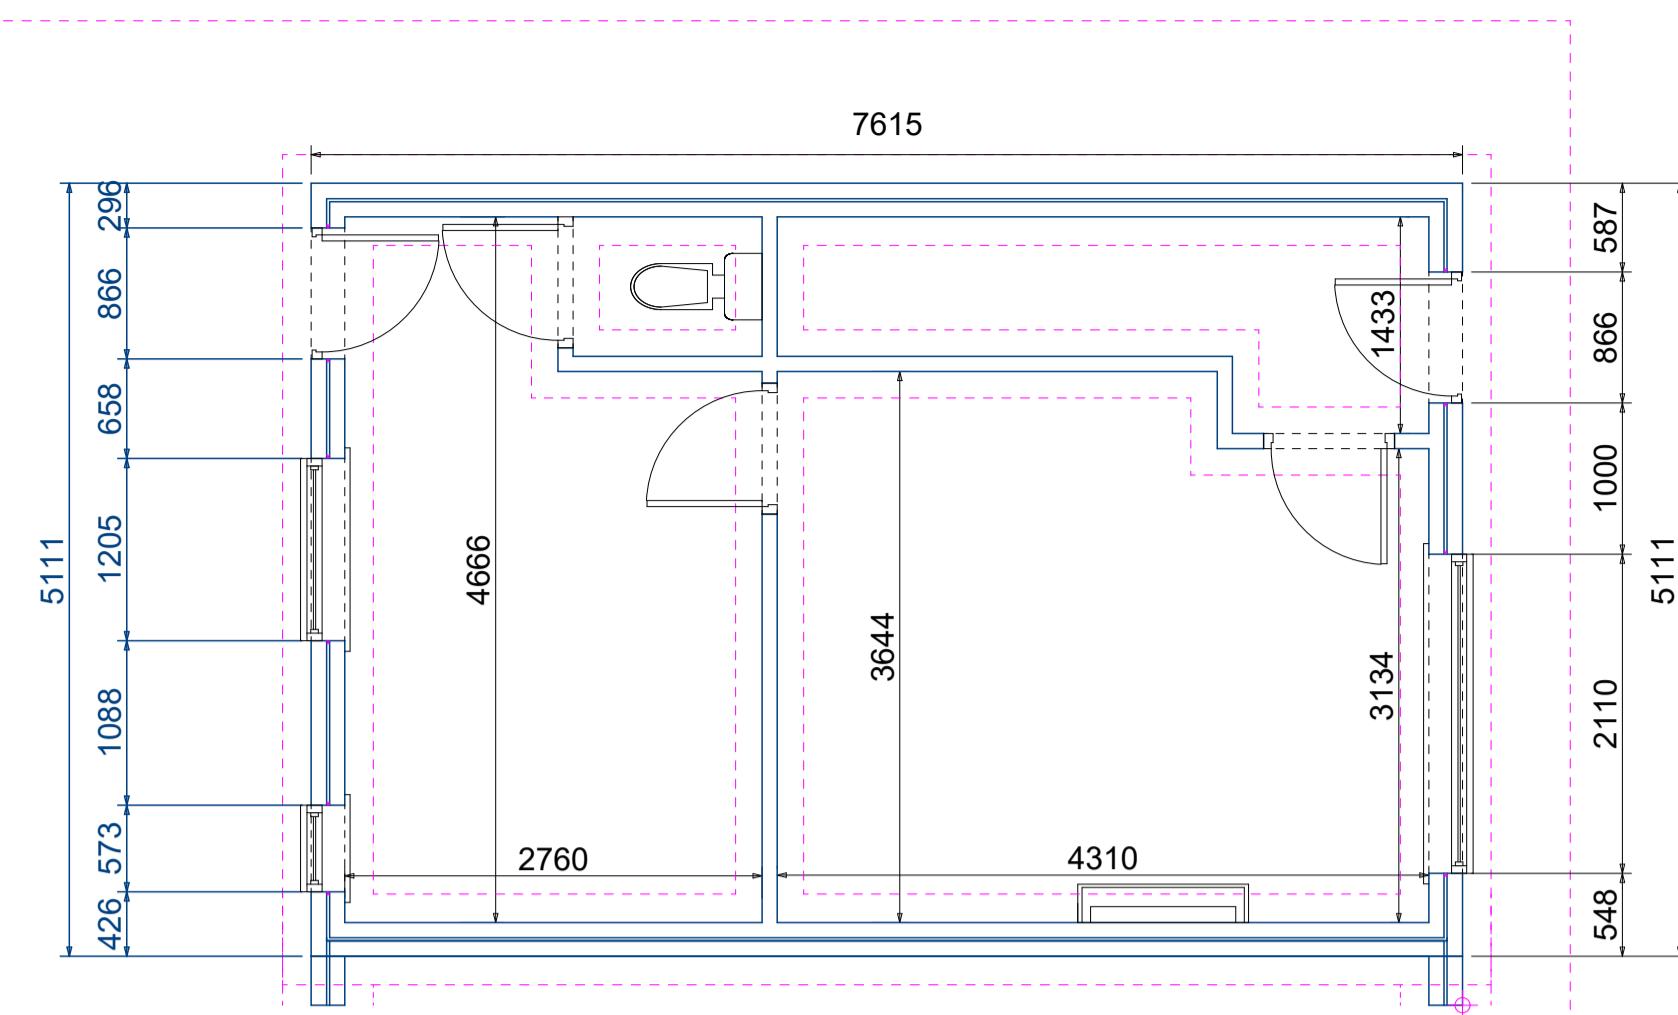


Existing Ground Floor

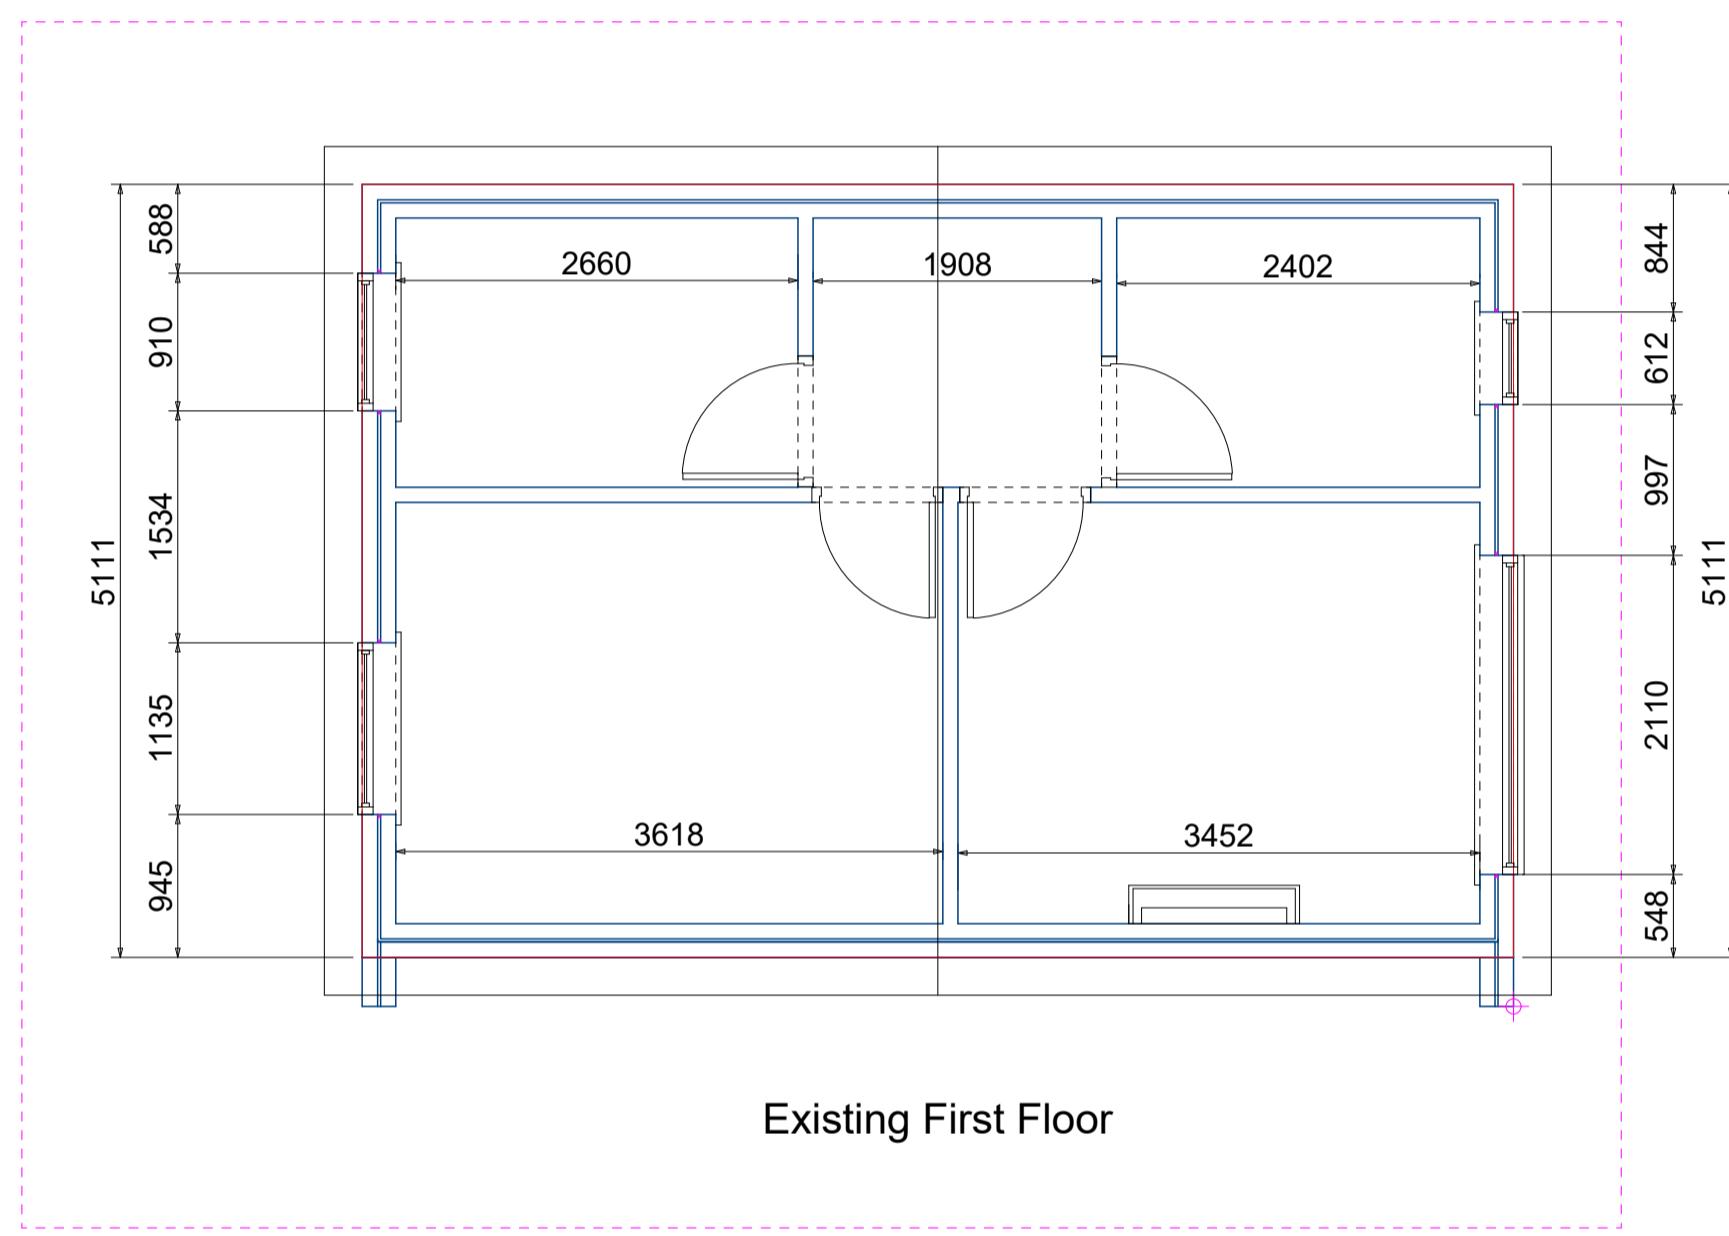


Existing First Floor

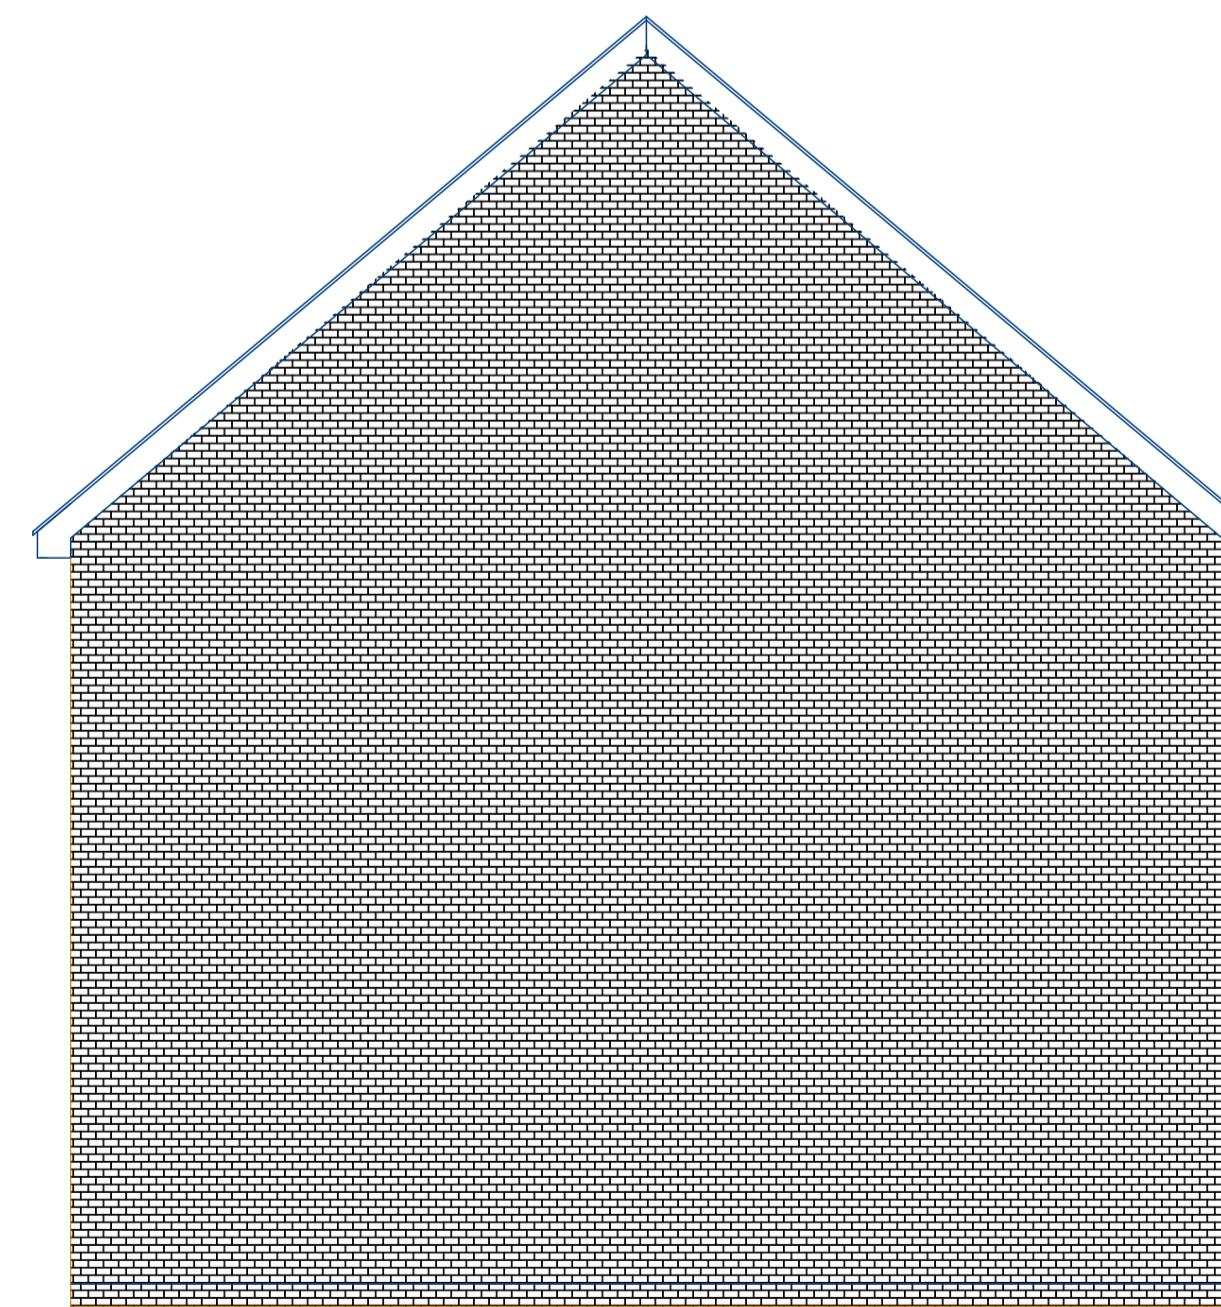

Existing Side Elevation

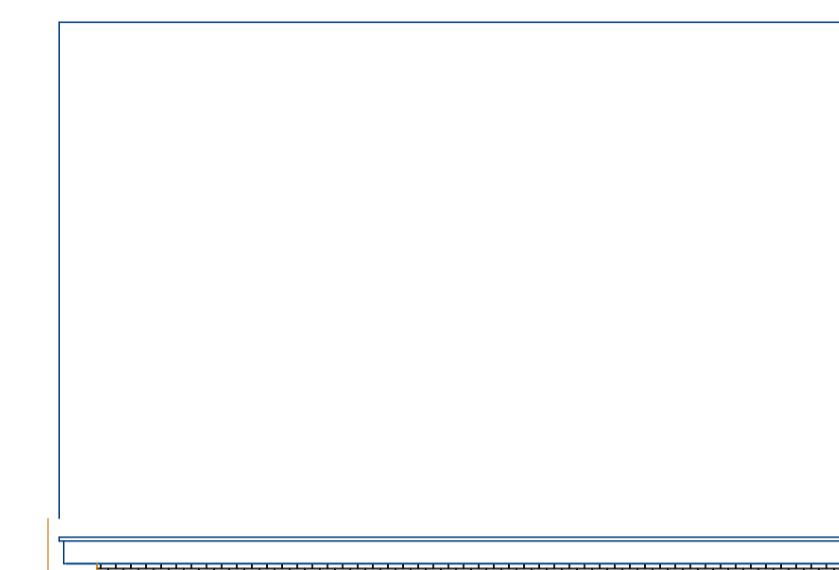

Existing Front Elevation

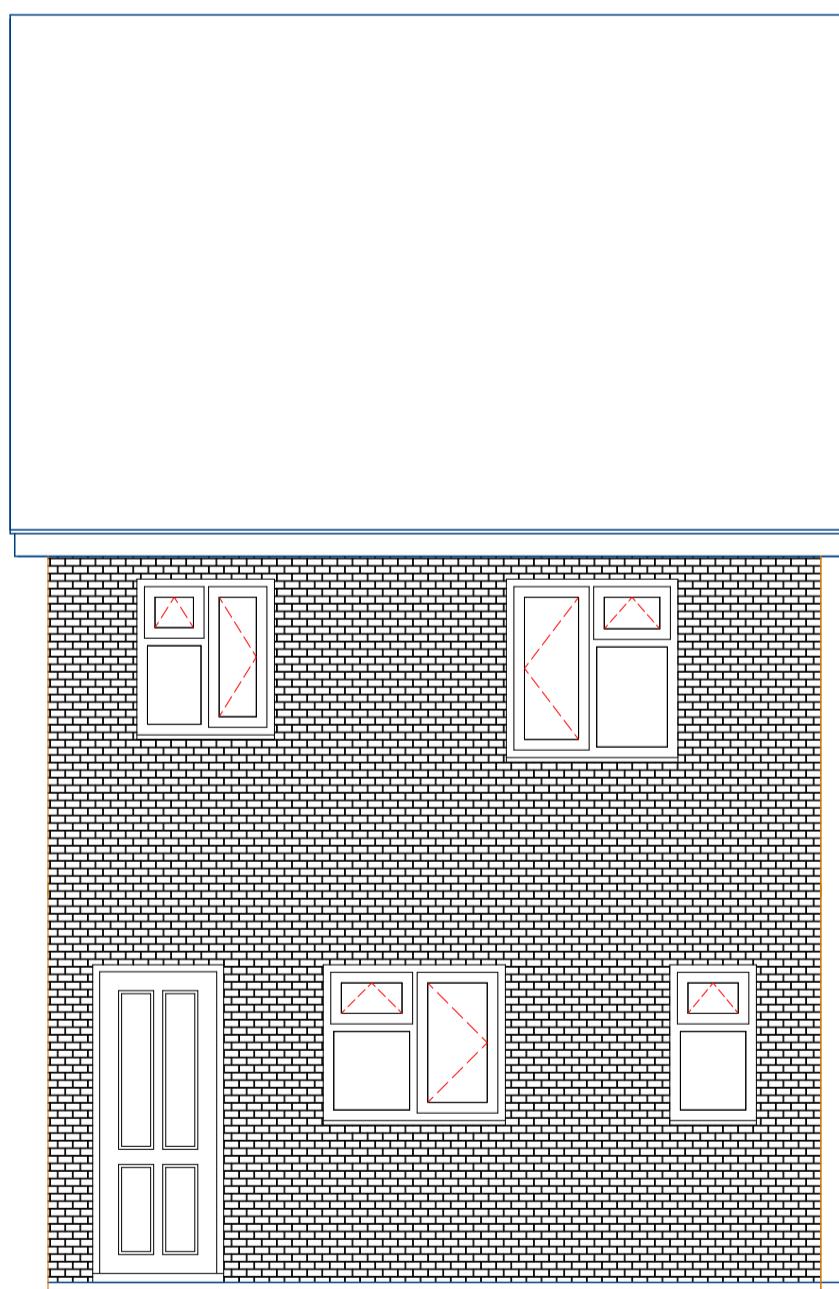

Existing Rear Elevation

PW PROJECT-WISE

Project Wise Building Services

Project Description

18 Ash Grove
Hayes
Middx
UB3 1JR

Drawing Type
Existing plans and elevations

Client
Mr & Mrs J Rowland

Drawing No.
2024/0023 Rev A

Date
29/07/2024
Scale
1:50
Drawn by
D J Taylor
Checked by
Name

Page Size - A1 3000 mm

26 Elers Road, Hayes, Middlesex, UB3 1NZ
www.project-wise.co.uk