




EXISTING FRONT ELEVATION  
SCALE 1:50@A1

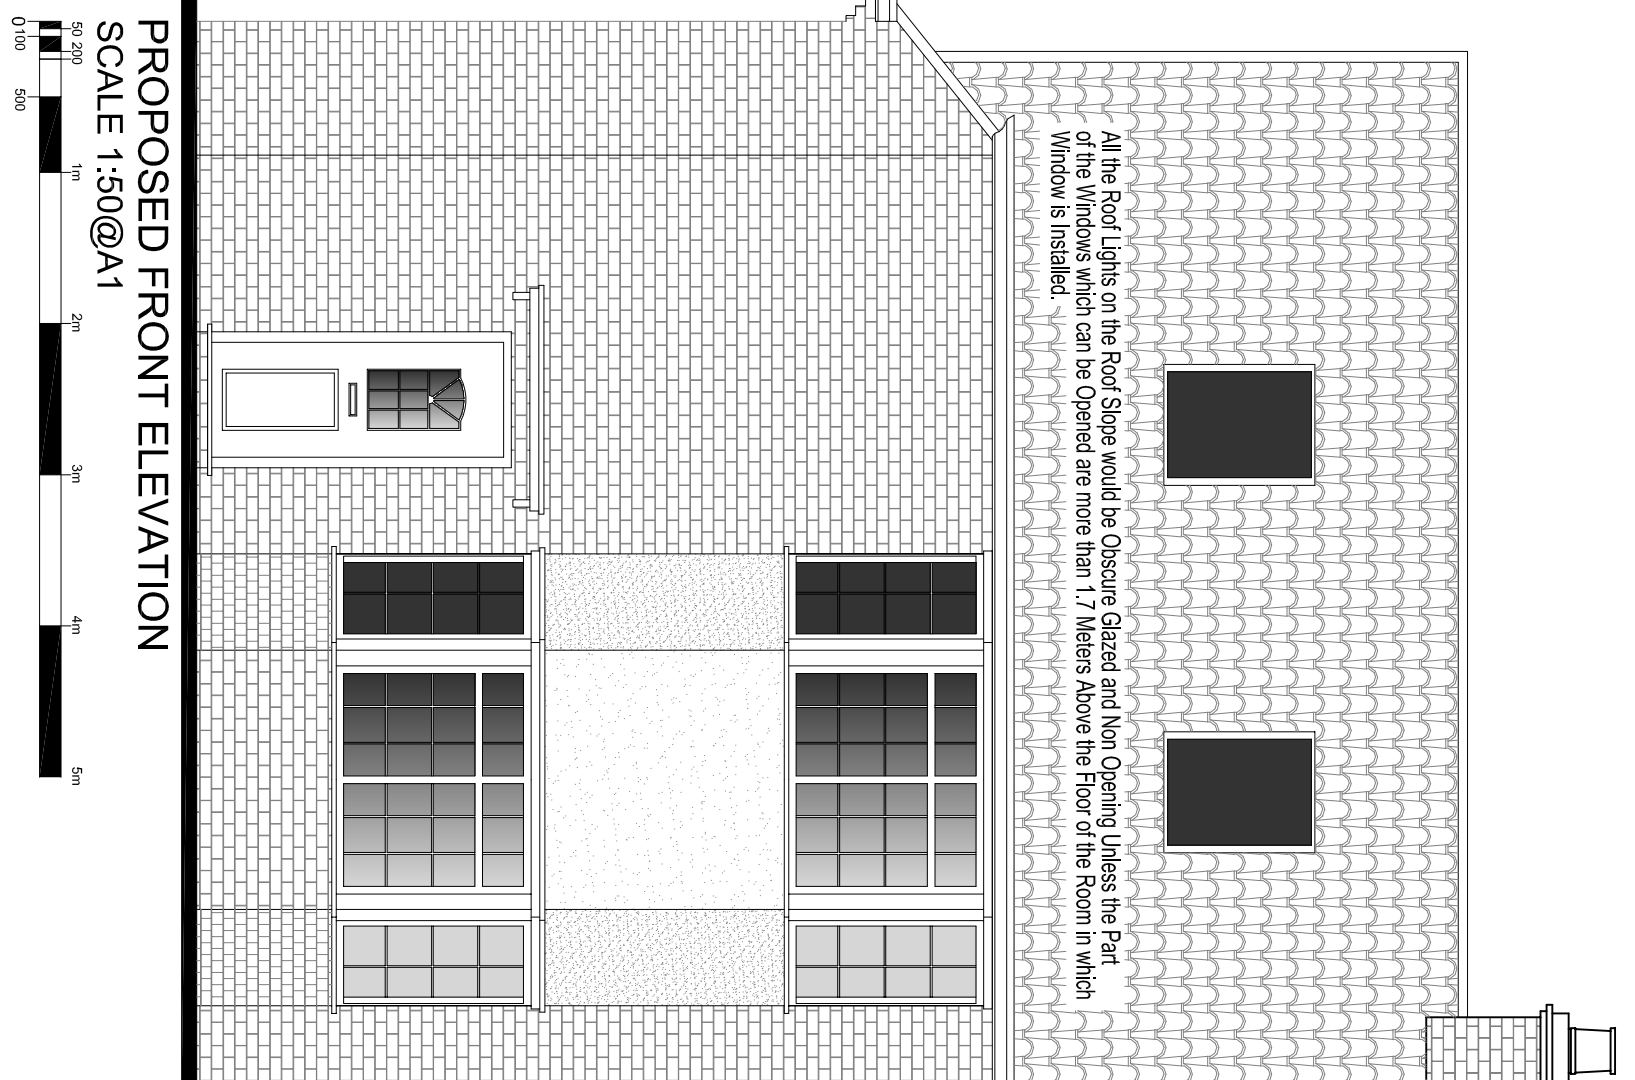


PROPOSED FRONT ELEVATION

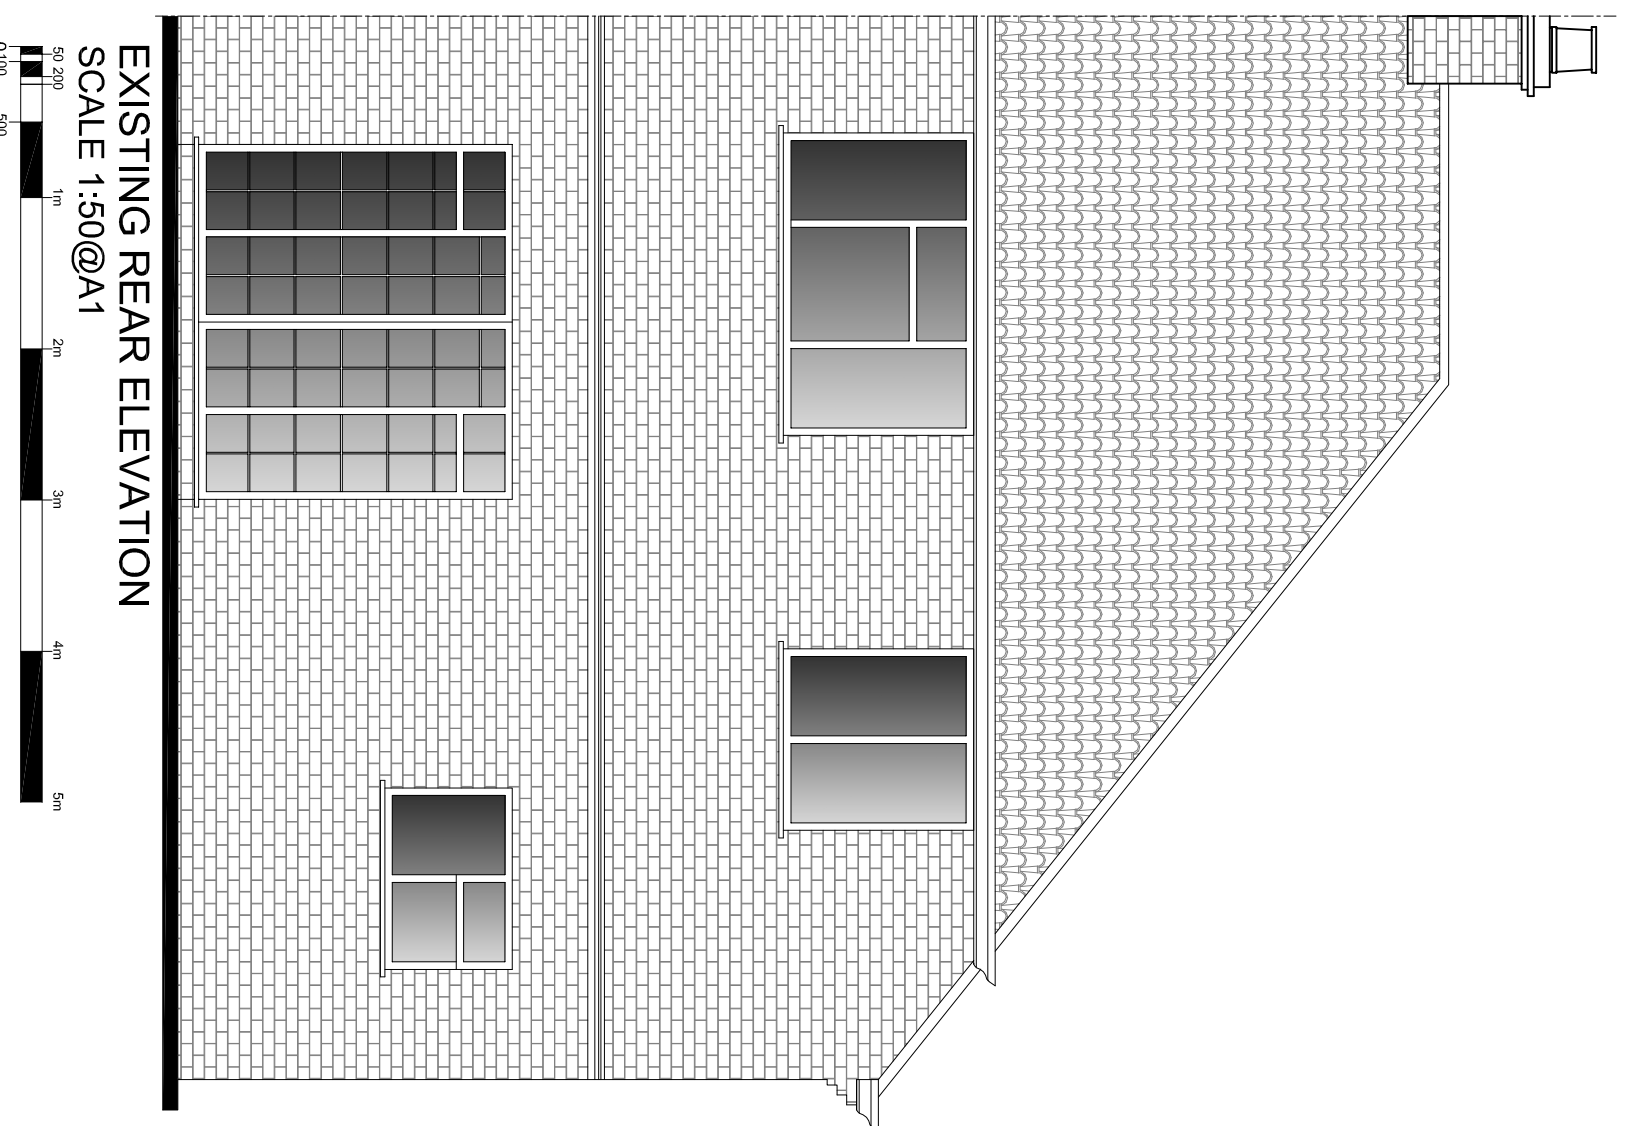


EXISTING REAR ELEVATION  
SCALE 1.50@A1

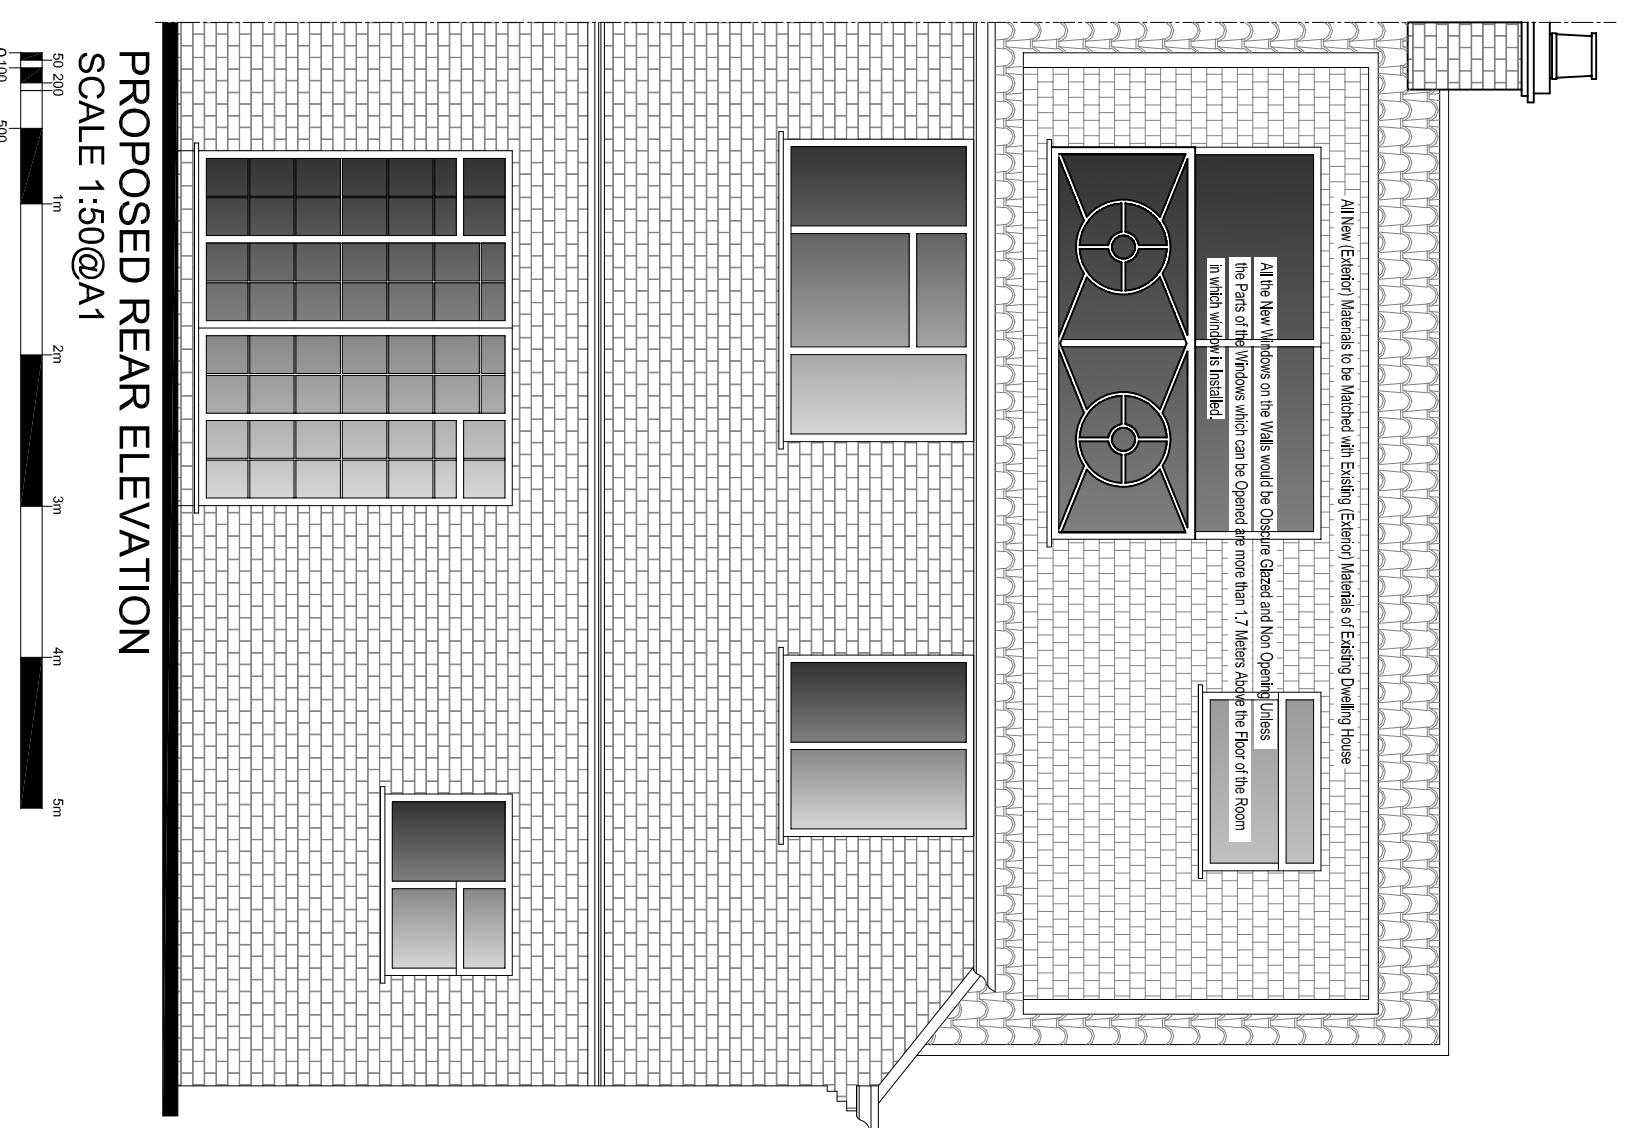


PROPOSED REAR ELEVATION  
SCALE 1:50 @ A1

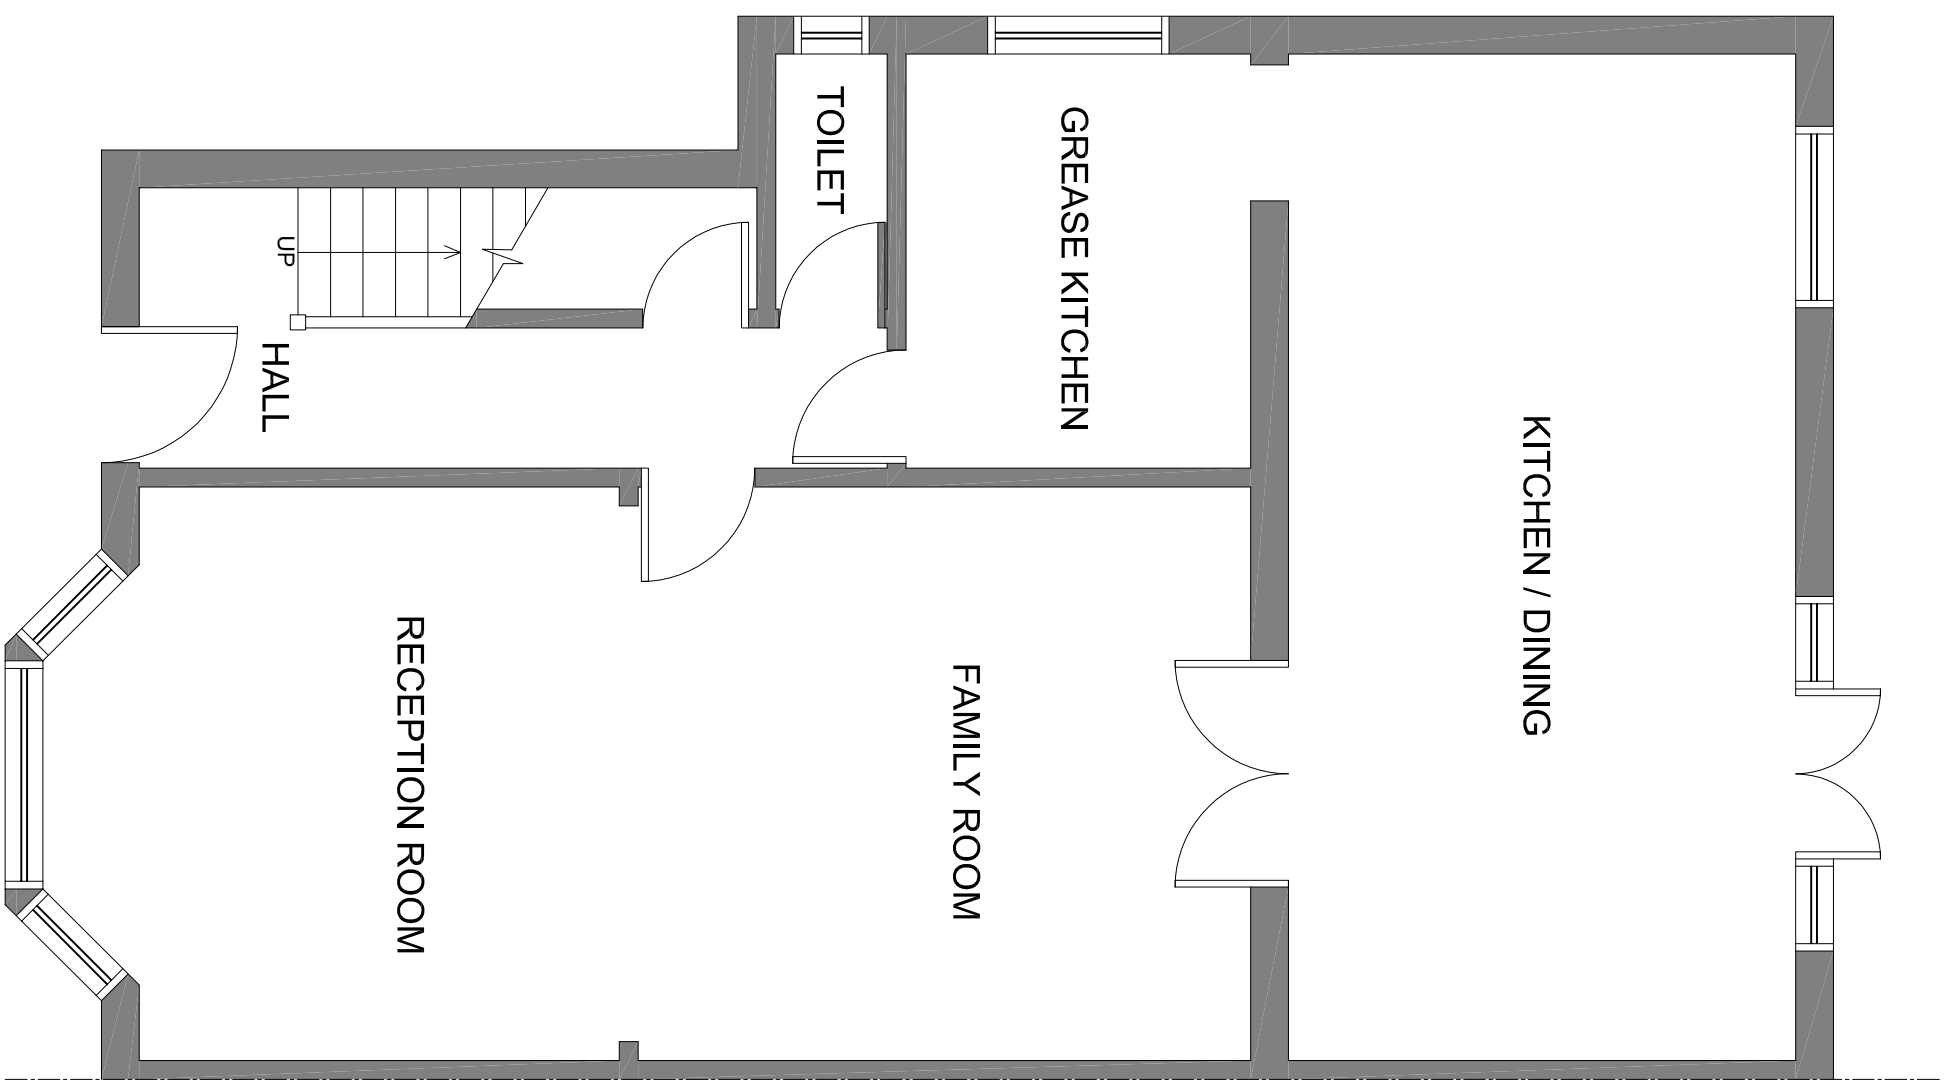


EXISTING GROUND FLOOR PLAN  
SCALE 1:50@A1

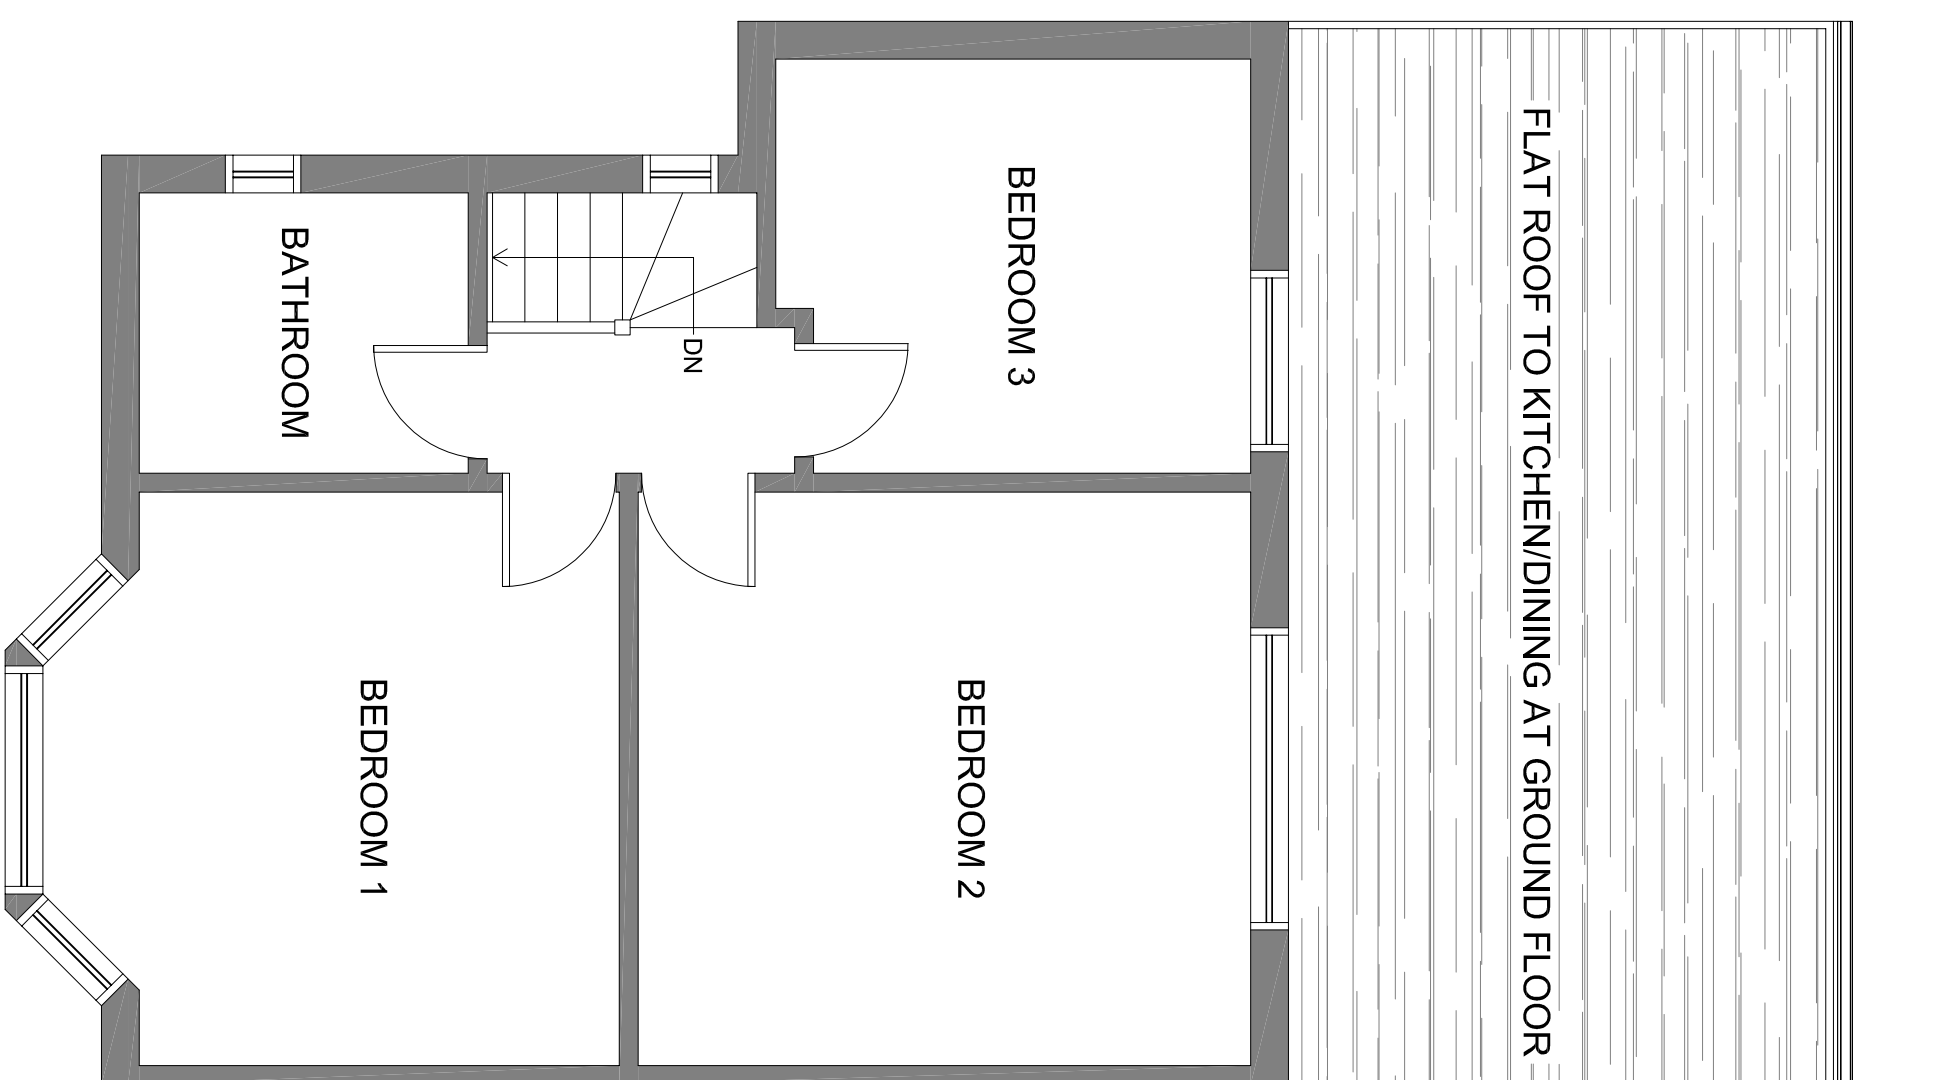

EXISTING FIRST FLOOR PLAN  
SCALE 1:50@A1

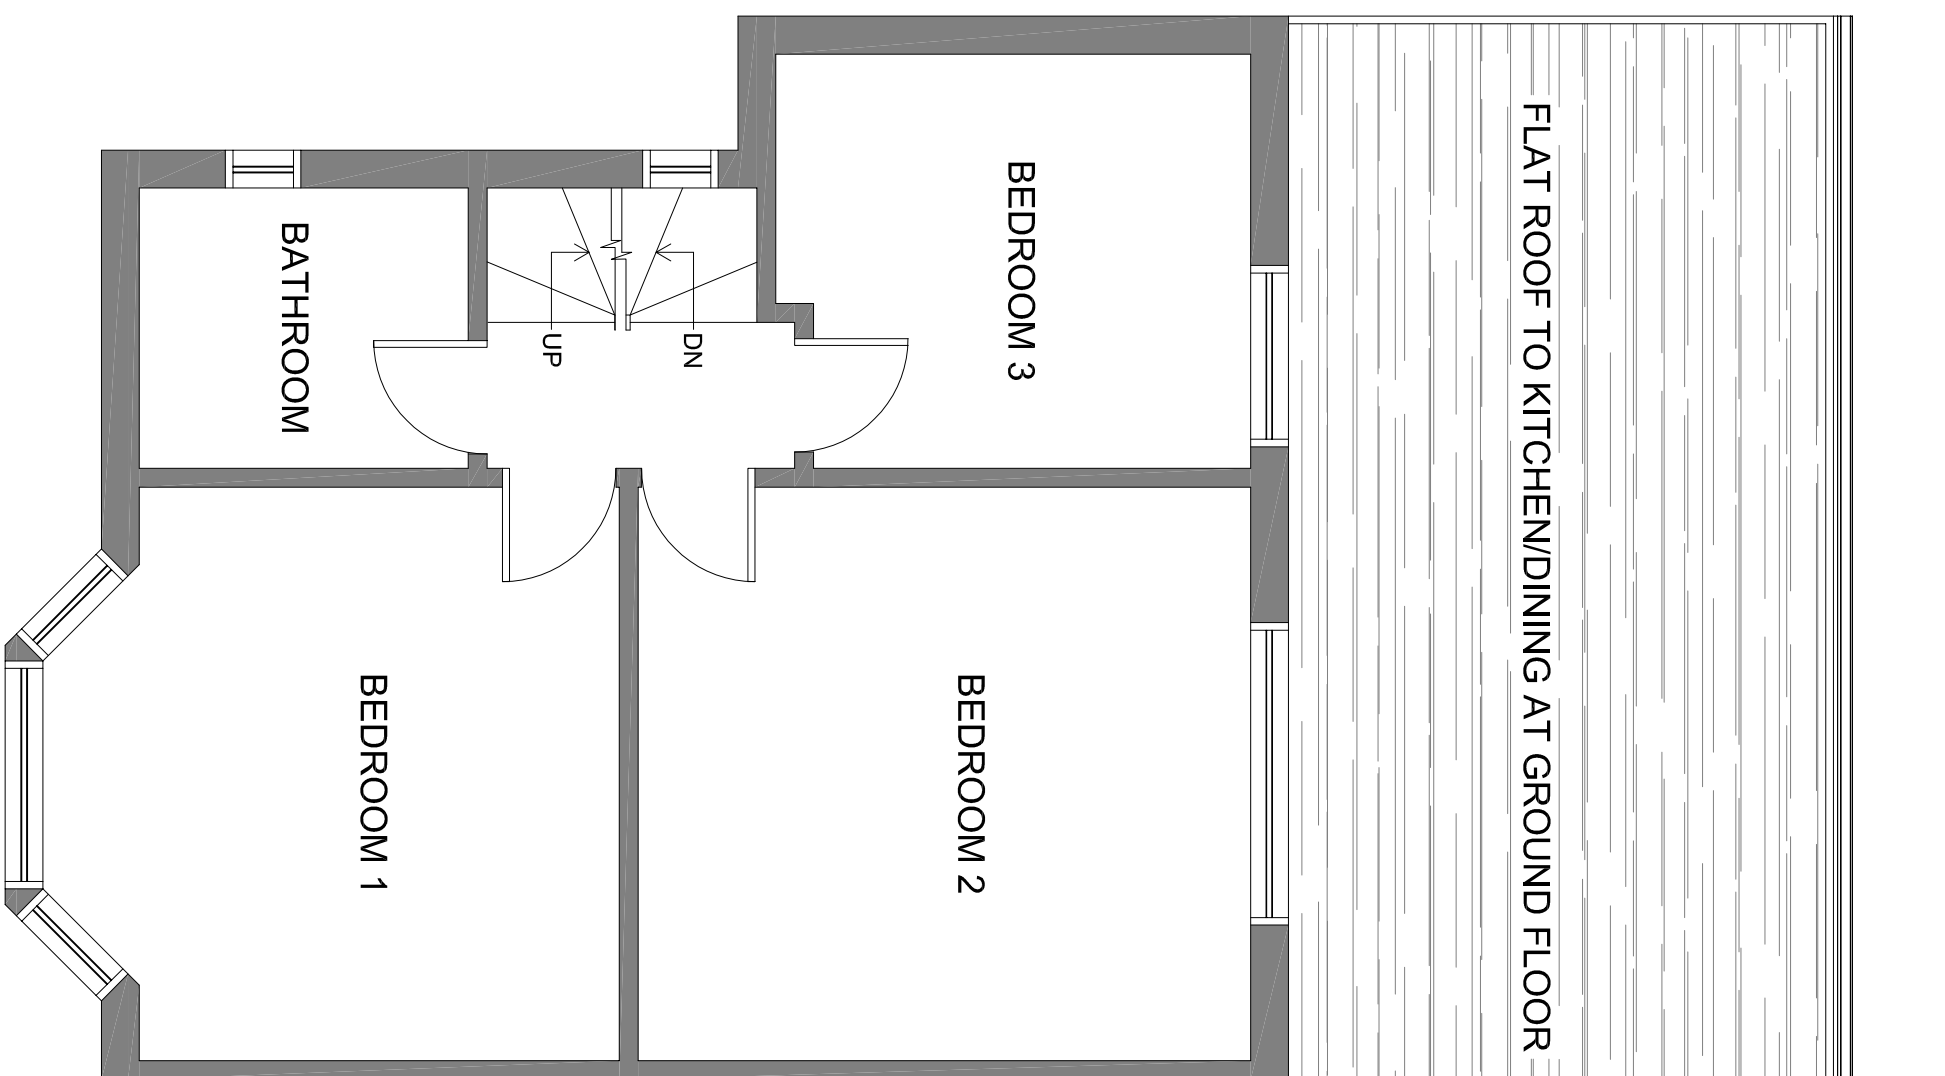

PROPOSED FIRST FLOOR PLAN  
SCALE 1:50@A1

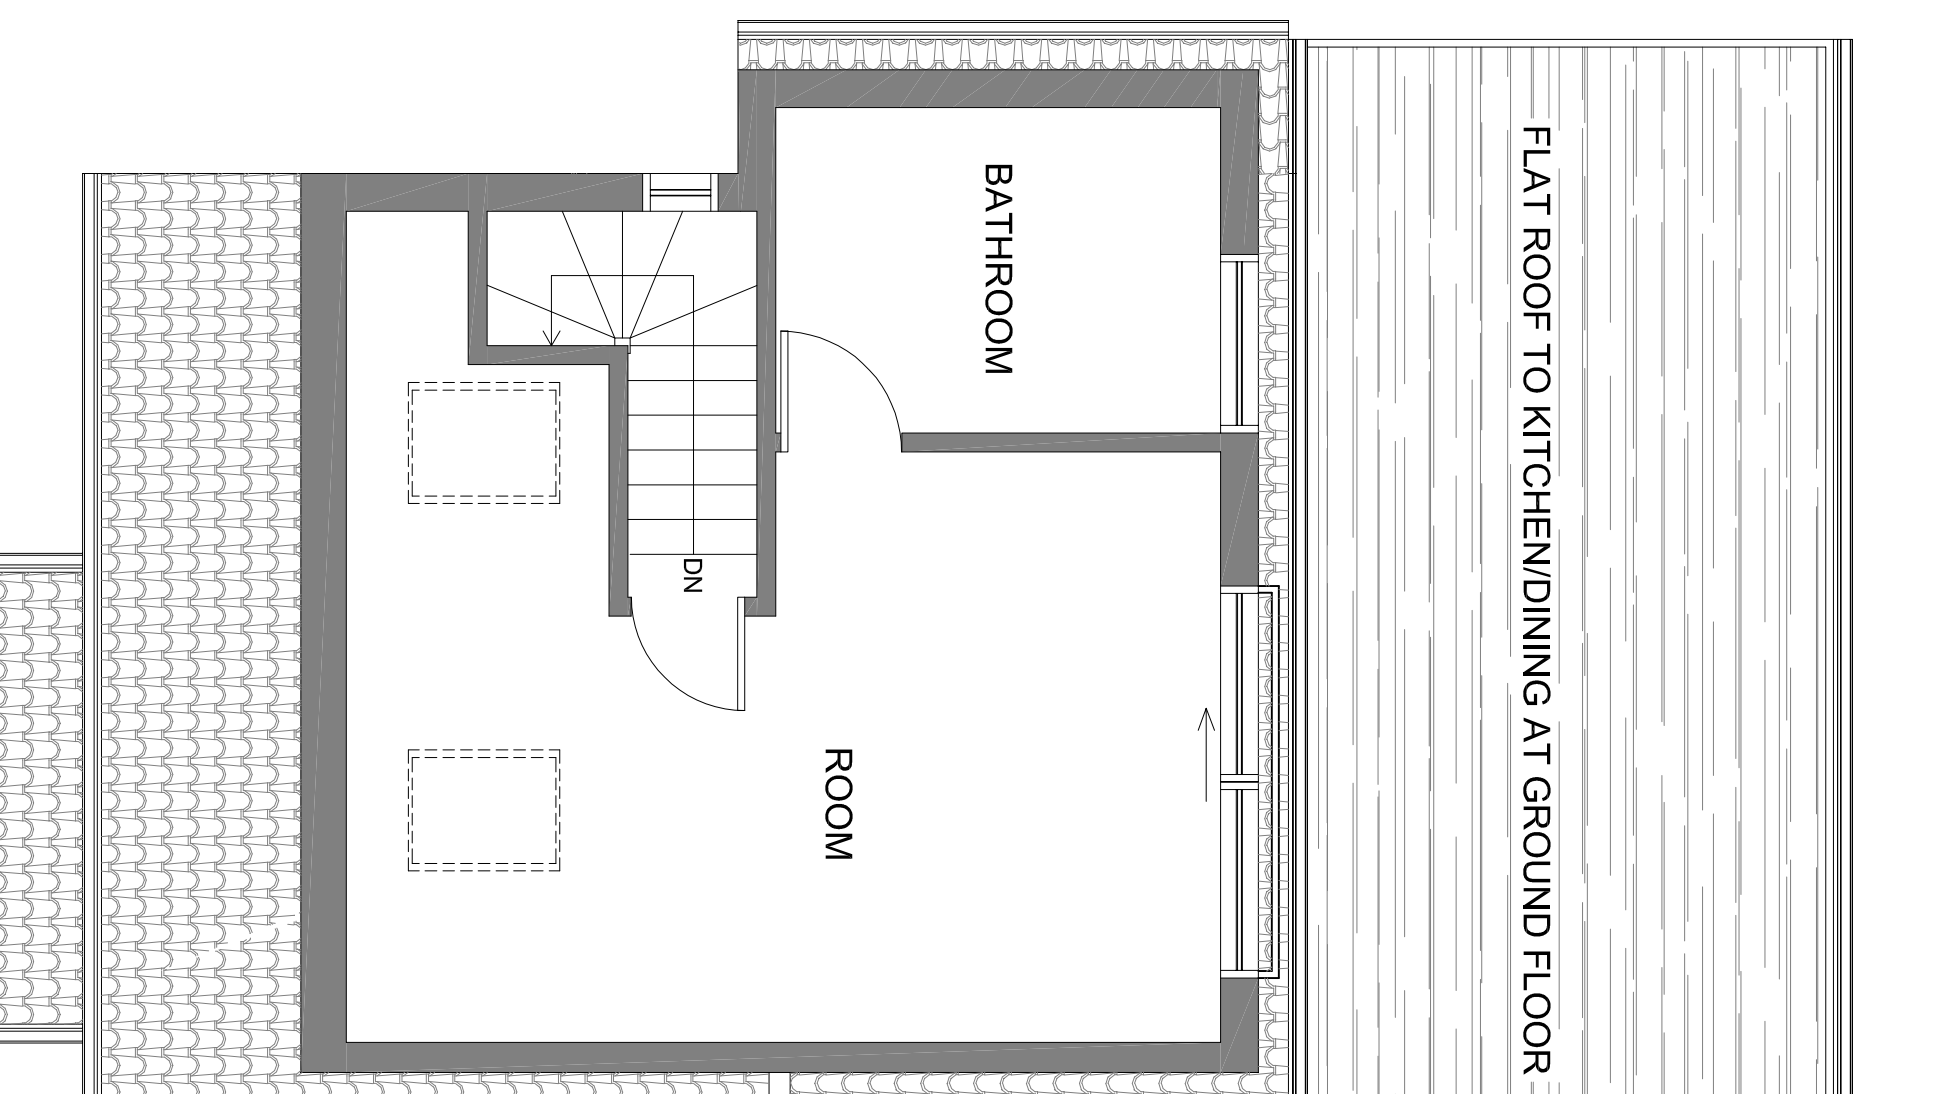

PROPOSED LOFT PLAN  
SCALE 1:50@A1

- |   |   |
|---|---|
| 1 | <i>All New (patent) Materials to be matched with Ceiling (Electric) Materials to Exceed Quality Standard</i>  |
| 2 | <i>All the New Windows on 1st Floor would be Double Glazed and New Opening Lights the Part of the Windows which can be Opened are more than 1'2" Higher Above the Floor of the Rooms in which Window is Installed.</i>      |
| 3 | <i>All the Roof Lights on the Roof Slope would be Double Glazed and New Opening Lights the Part of the Windows which can be Opened are more than 1'2" Higher Above the Floor of the Rooms in which Window is Installed.</i> |

TITLE	JOB
EXISTING & PROPOSED PLANS & ELEVATIONS	32, Swan Road, West Drayton, UB7 7JZ
DATE JULY 2021	
SCALE 1:50 @ A1	
SHEET SMN.	
DRAWN GREGG	

DRAWING MR.

181/P/003a

# DOTS

Architectural Services Ltd

from survey to planning to construction