



EXISTING GROUND FLOOR PLAN  
SCALE 1:50@A1


EXISTING FIRST FLOOR PLAN  
SCALE 1:50@A1

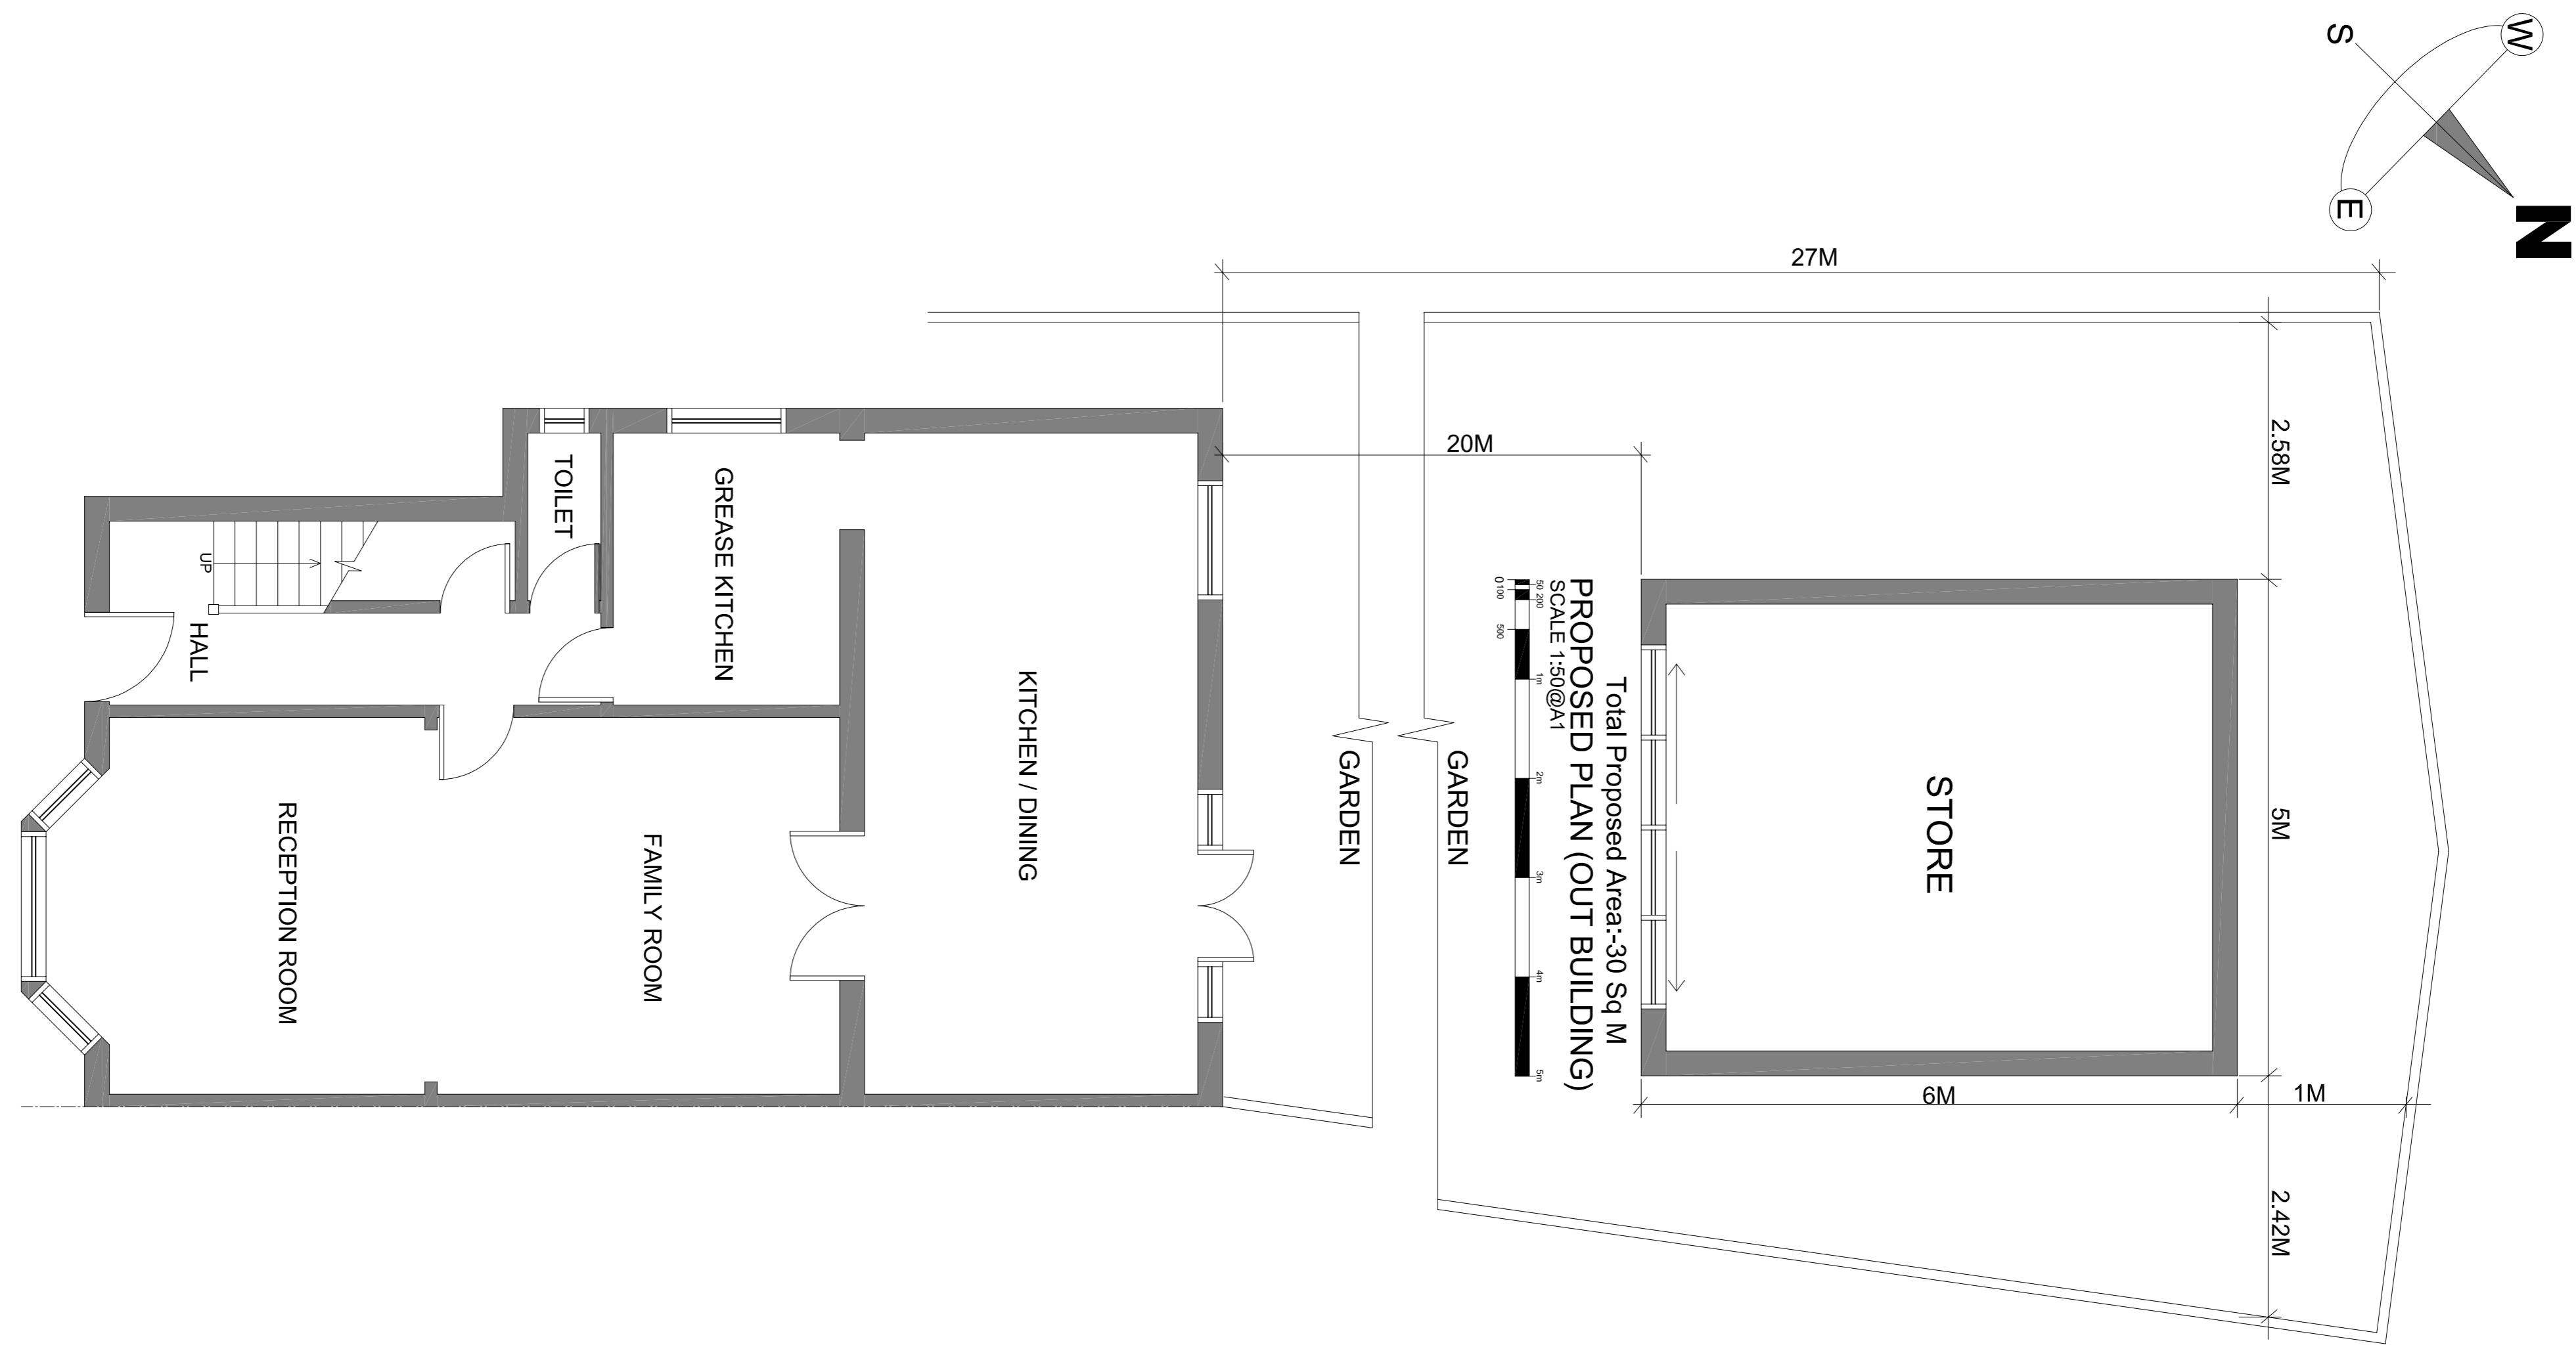


PROPOSED REAR ELEVATION (OUT BUILDING)  
SCALE 1:50@A1

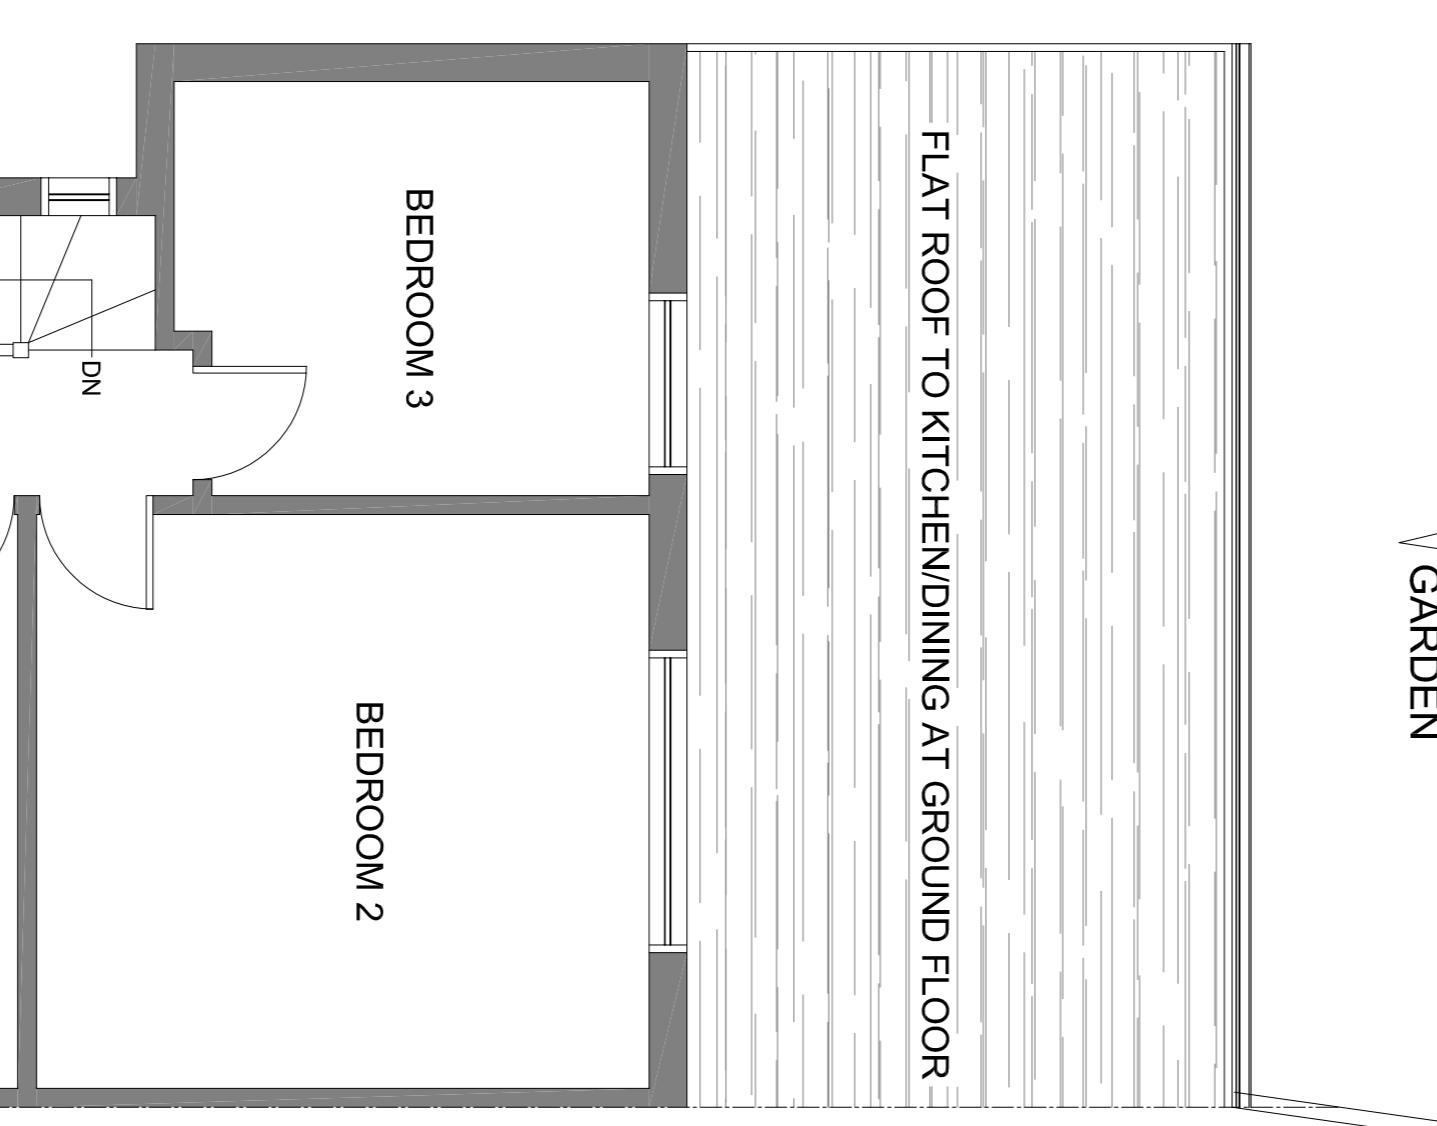

PROPOSED FRONT ELEVATION (OUT BUILDING)  
SCALE 1:50@A1

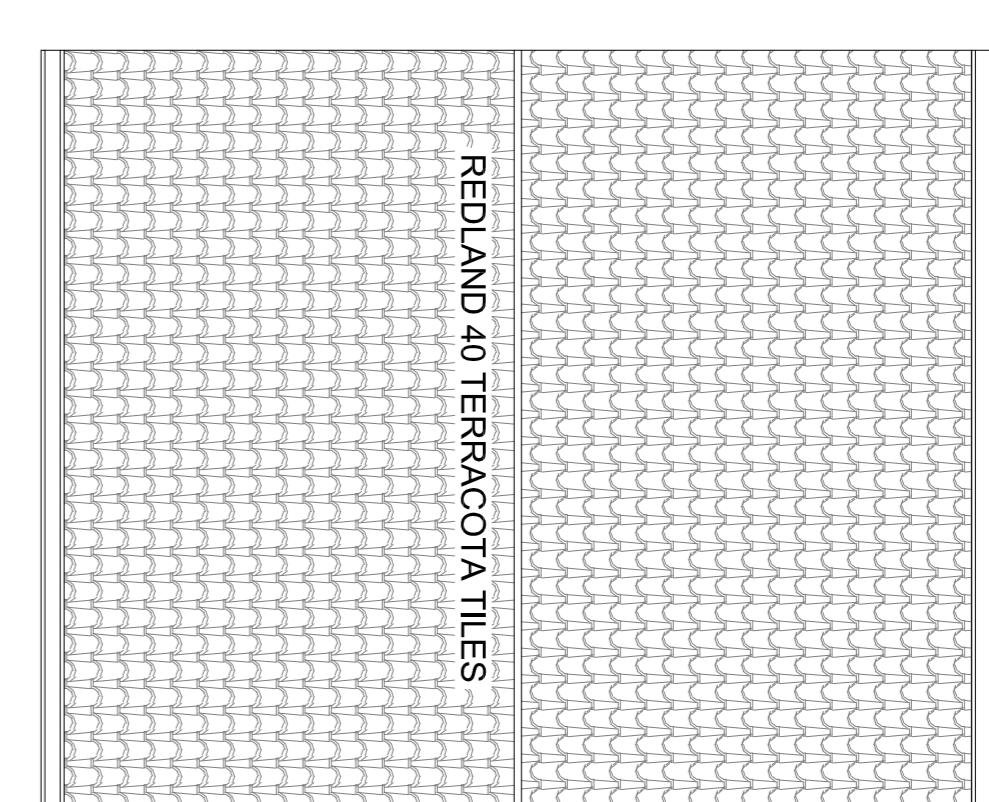

PROPOSED ROOF PLAN (OUT BUILDING)  
SCALE 1:50@A1

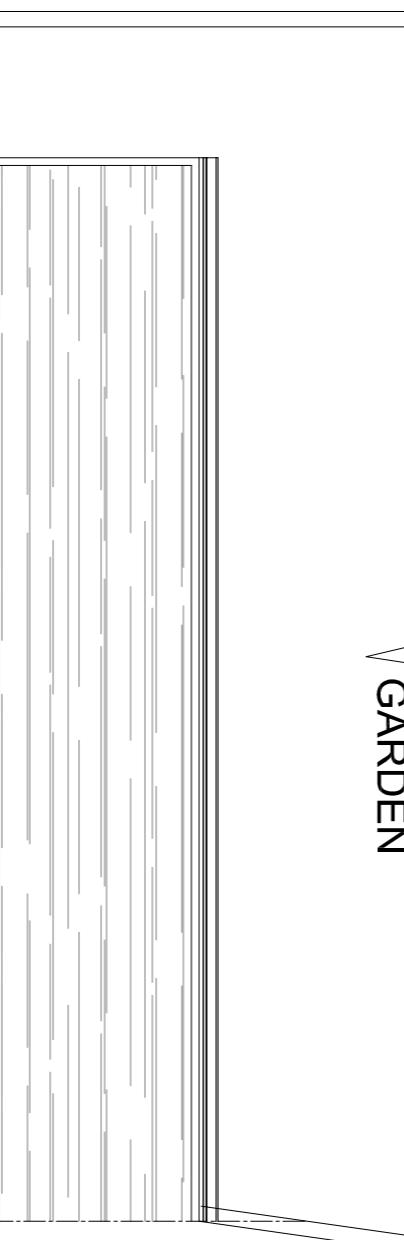

32, Swan Road, West Drayton, UB7 7JZ

008

DATE

JULY 2021

REVIEW  
SIGN

DATE

1:50 @A1

CHECKED

EXISTING & PROPOSED PLANS & ELEVATIONS

TITLE

181/PP/005

PLANNING

STAGE