




Ground Floor - Existing
1 : 100

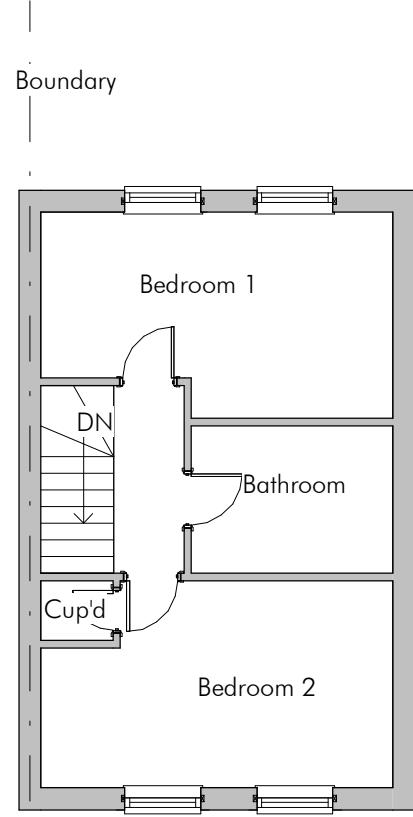

First Floor - Existing
1 : 100

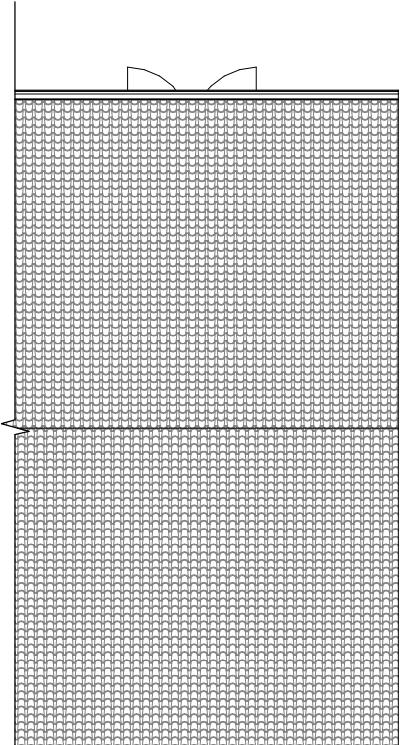

Roof Plan - Existing
1 : 100

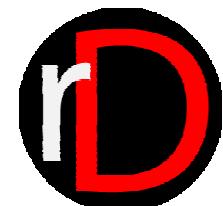

Re-Draw.
ARCHITECTURAL DESIGN & PLANS

Project

57 Summer Dr, West Drayton UB7 9GD

Title

Loft conversion and 2x of rooflights.

CLIENT

Mr Vinay Kumar Kote Vijayendra Kumar

Scale (@ A3)

1 : 100

Rev

1

Date

07-08-2024

DRAWING NUMBER

A199HS-V1-1


Drawn by

HS

Checked by


MS

GRAPHIC SCALE: 1:100

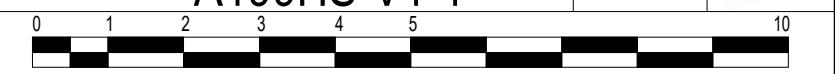





Front Elevation - Existing
1 : 100

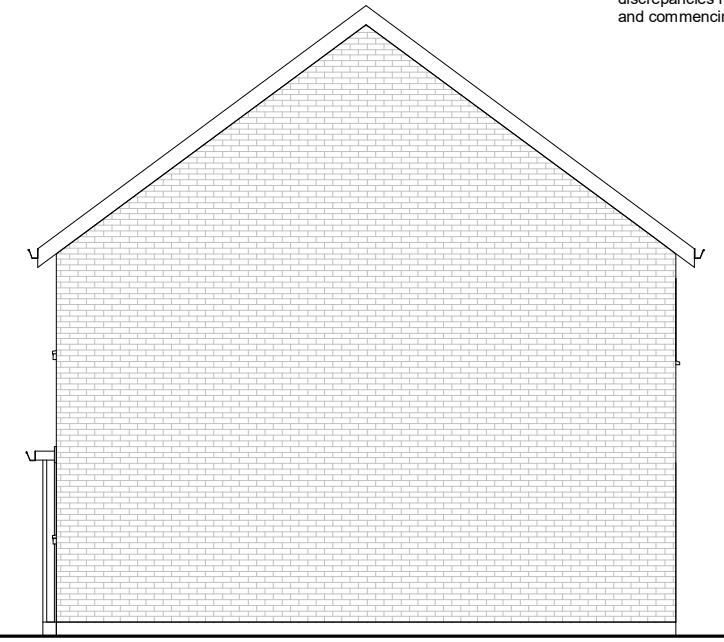

E Elevation - Existing
1 : 100

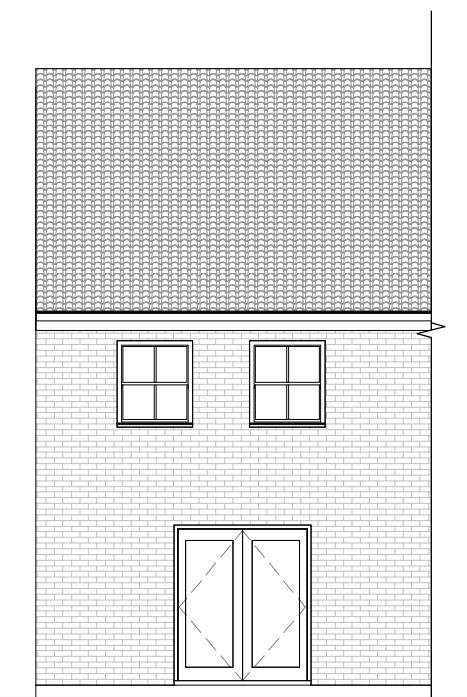


Rear Elevation - Existing
1 : 100

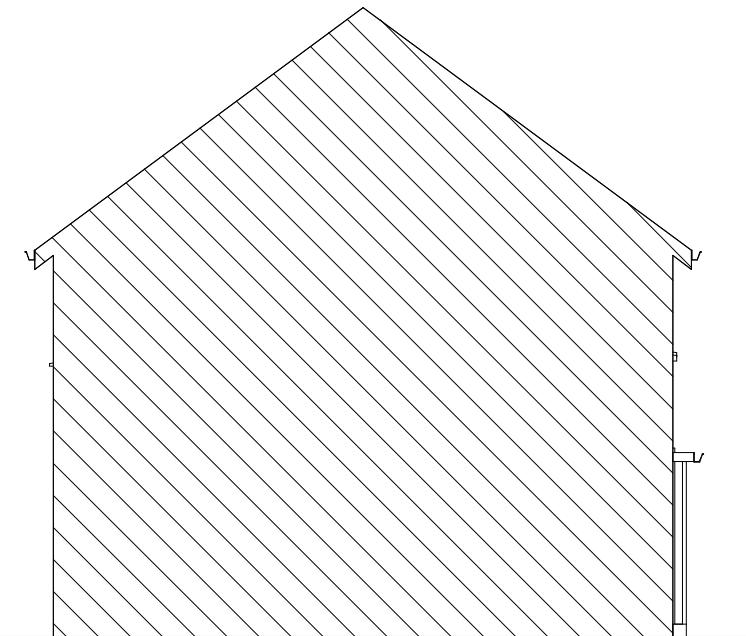

W Elevation - Existing
1 : 100

This is not a construction drawing and must be used for planning approval only, this drawings must be read in conjunction with Building control approval drawings, structural engineer's details and all relevant statutory approval drawings. This drawing must not use as a sole basis for preparing structural calculations. All dimensions wall thicknesses and structural conditions must be verified on site prior preparing structural details. Contractor to check all dimensions and conditions on site. Any omissions and discrepancies must be notified to the supervising officer prior to producing material and commencing construction

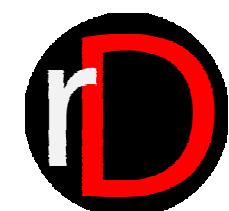

Re-Draw.
ARCHITECTURAL DESIGN & PLANS

Project
57 Summer Dr, West Drayton UB7 9GD
Title
Loft conversion and 2x of rooflights.

CLIENT	Mr Vinay Kumar Kote Vijayendra Kumar	Scale (@ A3)
Date	07-08-2024	1 : 100
Drawn by	DRWAING NUMBER	Rev
HS	A199HS-V1-2	1
Checked by		
MS	0 1 2 3 4 5	10
	GRAPHIC SCALE: 1:100	

