



NOTES:
1. All dimensions are in mm unless noted otherwise.

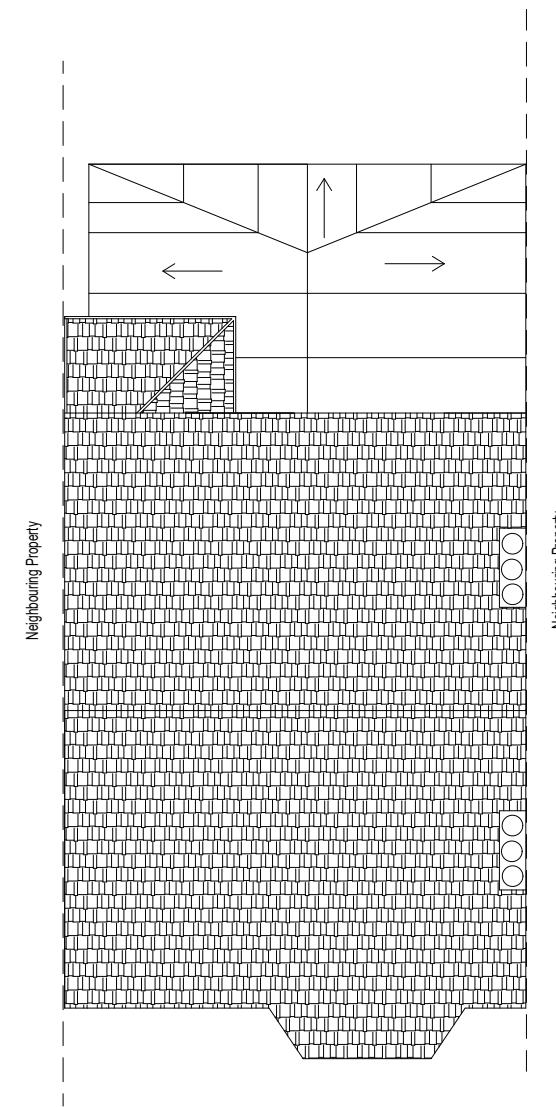


EXISTING ROOF PLAN

scale 1:100

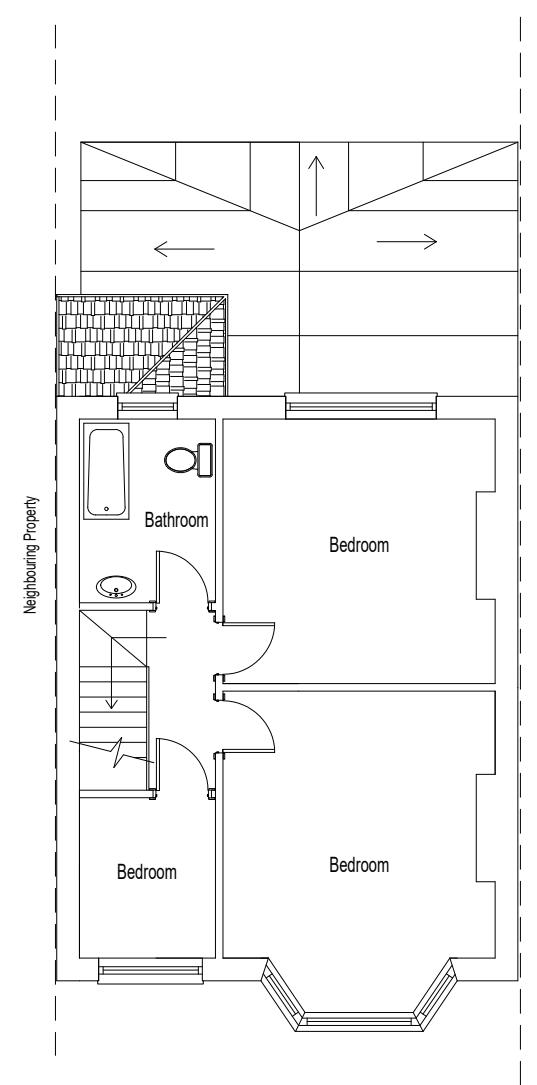

EXISTING FIRST FLOOR

scale 1:100

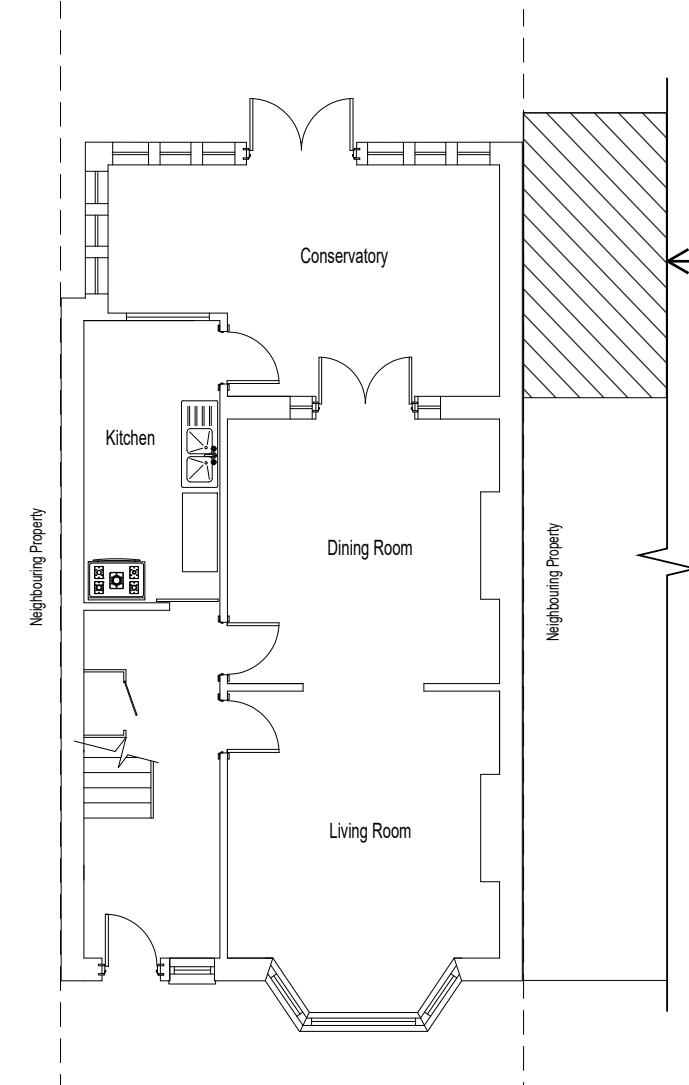

EXISTING GROUND FLOOR

scale 1:100

SCALE BAR 1:100


0 5m 10m

A	First Issue	13/08/2024
Version	Amendment	Checked /Approved and date
	client name	Sarala Rana
	Address	23 Grandville Road - Uxbridge - UB10 9AD
	Purpose	Drawing Title
	Prior approval	Existing Plan
	Scale (at A3 size)	Telephone 07434 658624 Drawing Number 030524-EX001 Version A
	As shown	

NOTES:
1. All dimensions are in mm unless noted otherwise.



EXISTING REAR ELEVATION
scale 1:100

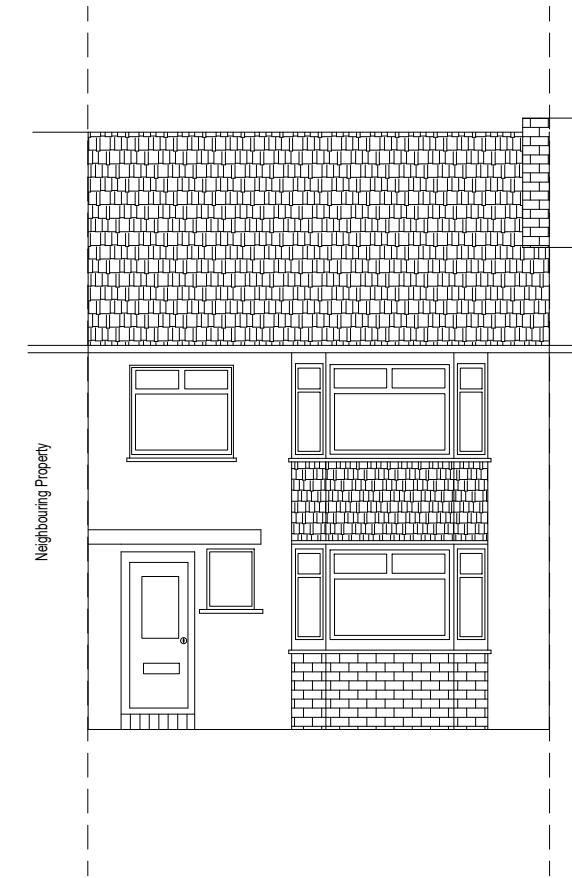


EXISTING FRONT ELEVATION
scale 1:100

SCALE BAR 1:100


0 5m 10m

A	First Issue	13/08/2024
Version	Amendment	Checked /Approved and date
	client name	Sarala Rana
	Address	23 Grandville Road - Uxbridge - UB10 9AD
	Purpose	Drawing Title
	Prior approval	Existing Elevation
	Scale (at A3 size)	Telephone 07434 658624 Drawing Number 030524-EX002 Version A
	As shown	

NOTES:
1. All dimensions are in mm unless noted otherwise.

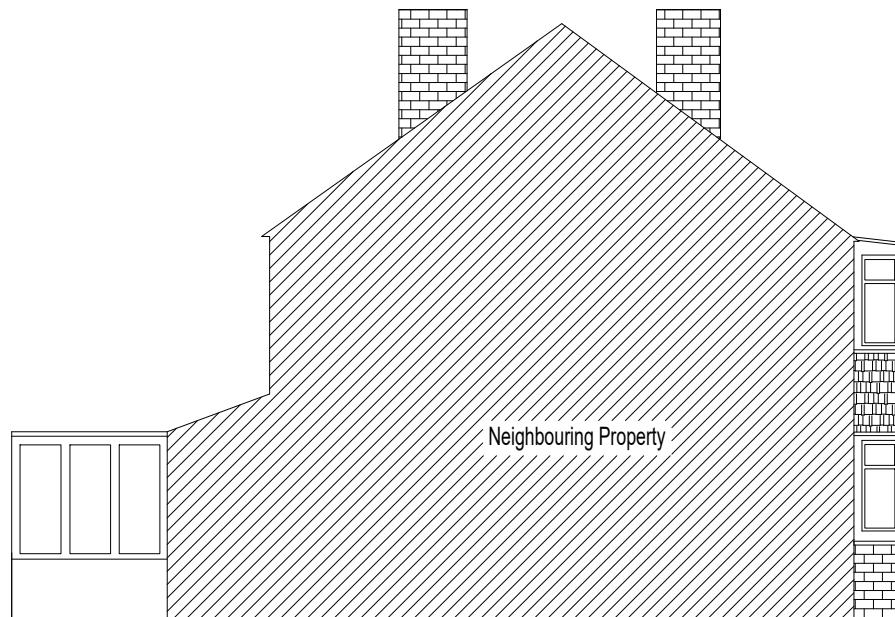

EXISTING SIDE ELEVATION (2)
scale 1:100

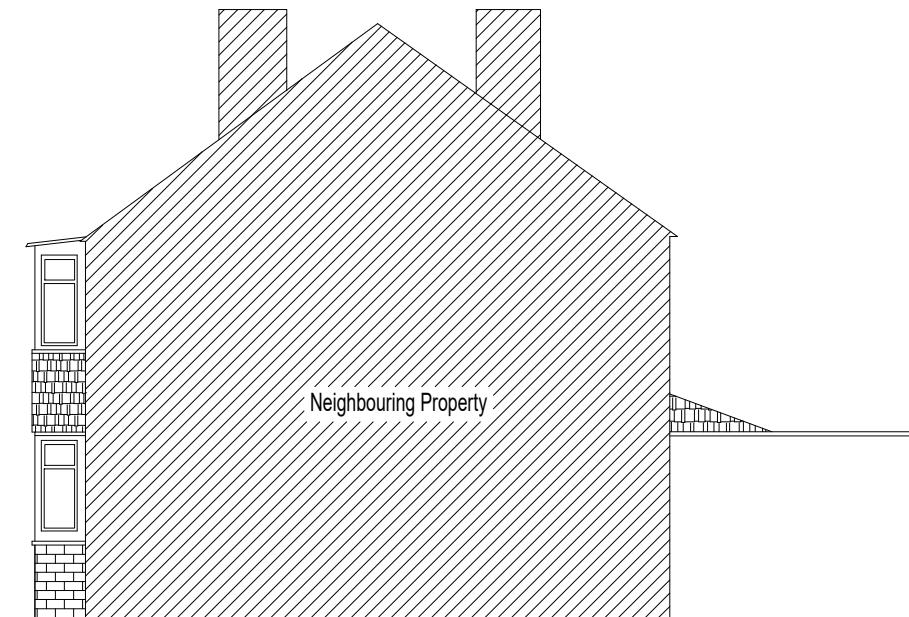


EXISTING SIDE ELEVATION (1)
scale 1:100

SCALE BAR 1:100


0 5m 10m

A	First Issue	13/08/2024
Version	Amendment	Checked /Approved and date
	client name Sarala Rana	
	Address 23 Grandville Road - Uxbridge - UB10 9AD	
Purpose Prior approval	Drawing Title Existing Side Elevation	
Scale (at A3 size) As shown	Telephone 07434 658624	Drawing Number 030524-EX003
		Version A


NOTES:
1. All dimensions are in mm unless noted otherwise.

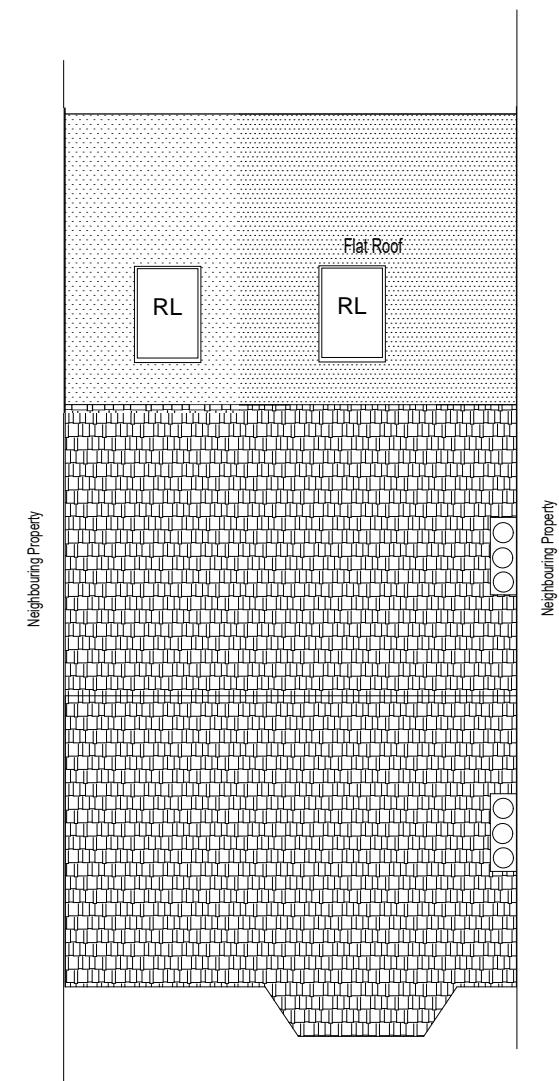

PROPOSED ROOF PLAN
scale 1:100

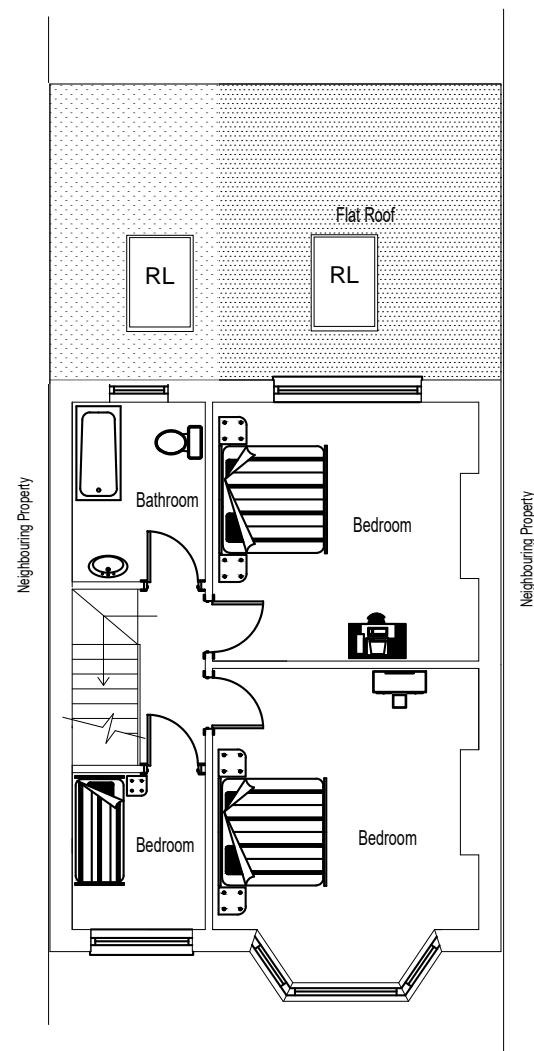

PROPOSED FIRST FLOOR
scale 1:100

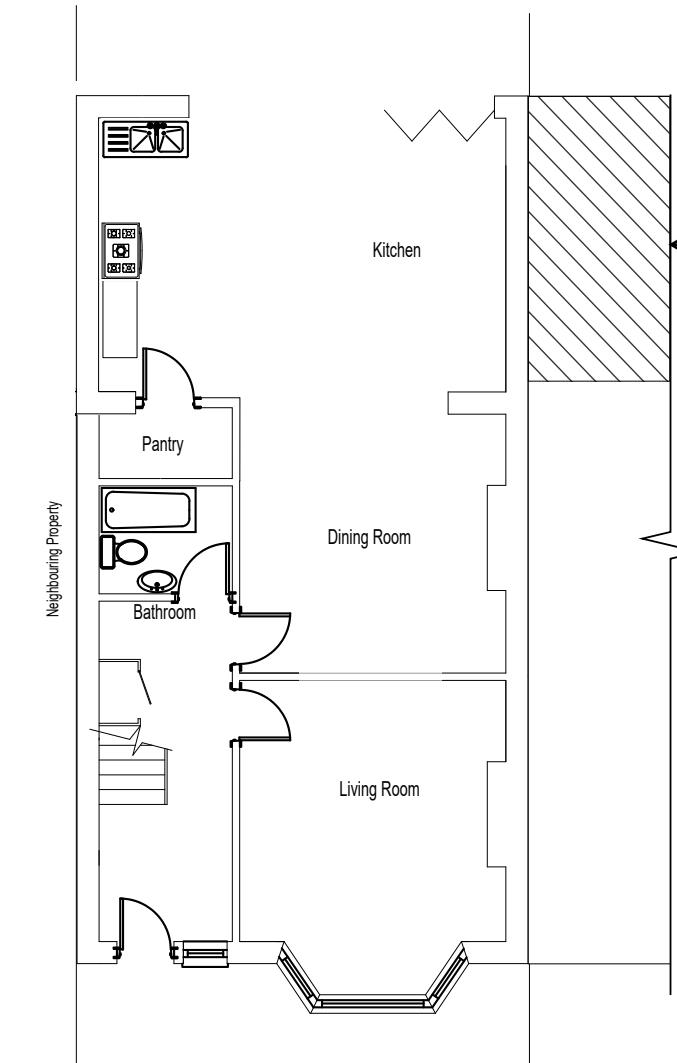

PROPOSED GROUND FLOOR
scale 1:100


SCALE BAR 1:100

0 5m 10m


A	First Issue	13/08/2024
Version	Amendment	Checked /Approved and date
	client name	Sarala Rana
	Address	23 Grandville Road - Uxbridge - UB10 9AD
	Purpose	Drawing Title
	Prior approval	Proposed Plan
	Scale (at A3 size)	Telephone 07434 658624 Drawing Number 030524-PR001 Version A
	As shown	



NOTES:
1. All dimensions are in mm unless noted otherwise.

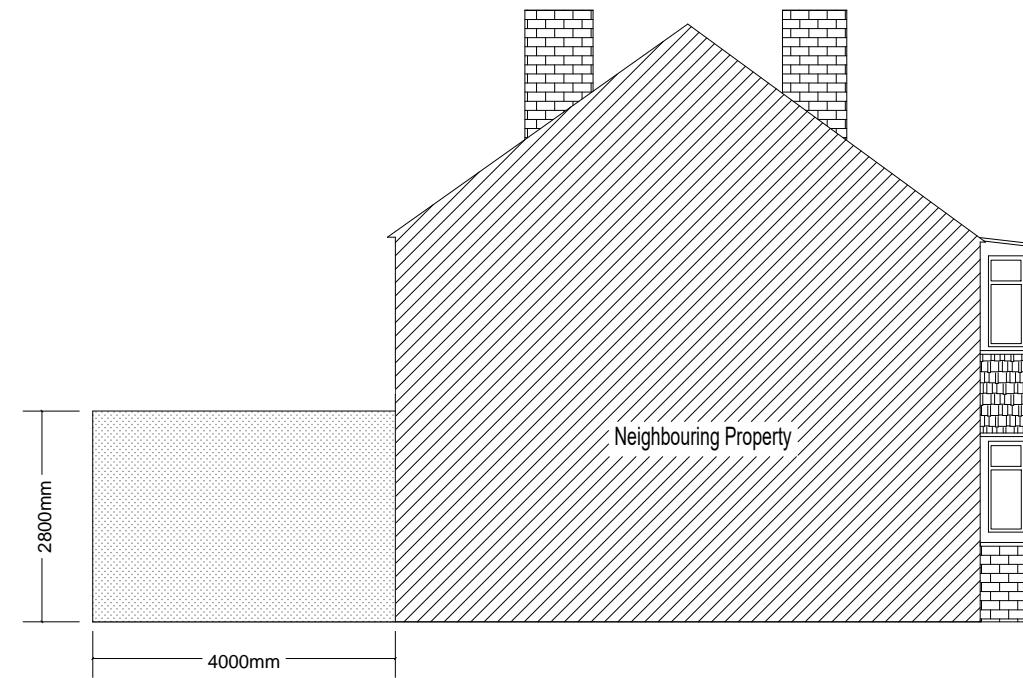

PROPOSED SIDE ELEVATION (2)
scale 1:100

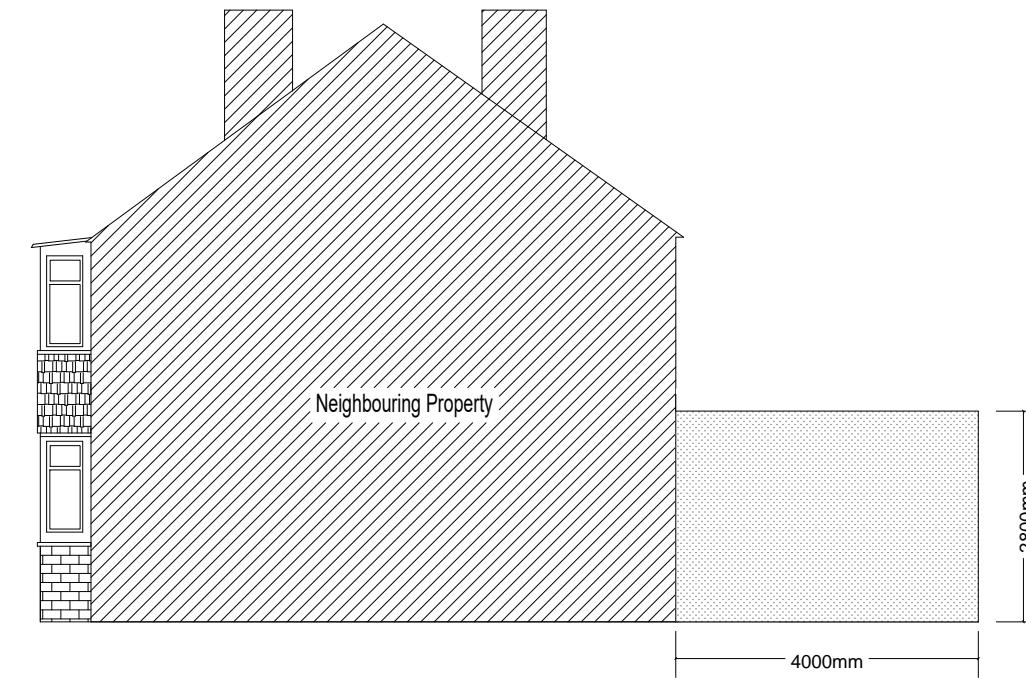

PROPOSED SIDE ELEVATION (1)
scale 1:100

SCALE BAR 1:100

0

5m


10m

A	First Issue	13/08/2024
Version	Amendment	Checked /Approved and date
	client name	Sarala Rana
	Address	23 Grandville Road - Uxbridge - UB10 9AD
	Purpose	Drawing Title
	Prior approval	Proposed Side Elevation
	Scale (at A3 size)	Telephone 07434 658624 Drawing Number 030524-PR002 Version A
	As shown	

NOTES:
1. All dimensions are in mm unless noted otherwise.



PROPOSED REAR ELEVATION
scale 1:100

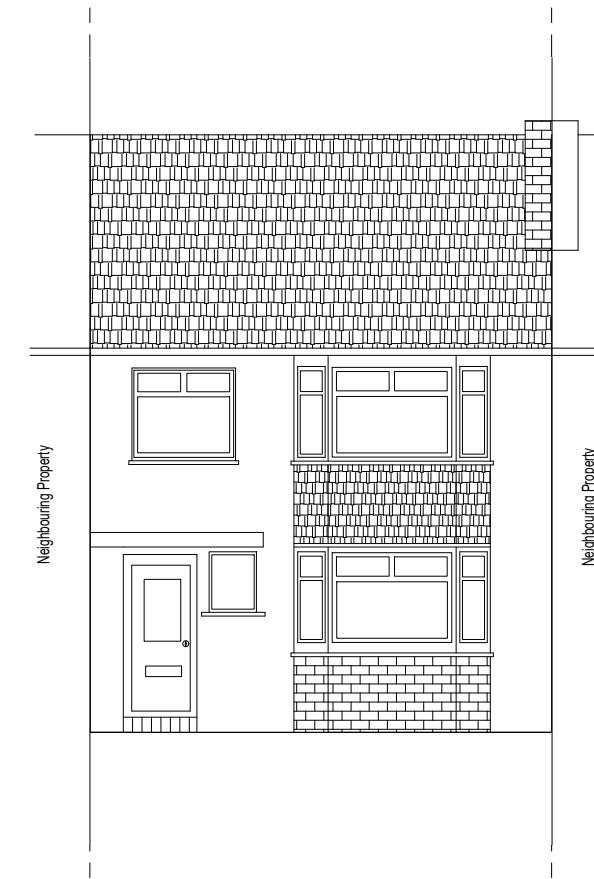

PROPOSED FRONT ELEVATION
scale 1:100

SCALE BAR 1:100

0 5m 10m

A	First Issue	13/08/2024
Version	Amendment	Checked /Approved and date
	client name	Sarala Rana
	Address	23 Grandville Road - Uxbridge - UB10 9AD
	Purpose	Drawing Title
	Prior approval	Proposed Elevation
	Scale (at A3 size)	Telephone 07434 658624 Drawing Number 030524-PR003 Version A
	As shown	

