




Ground Floor Plan

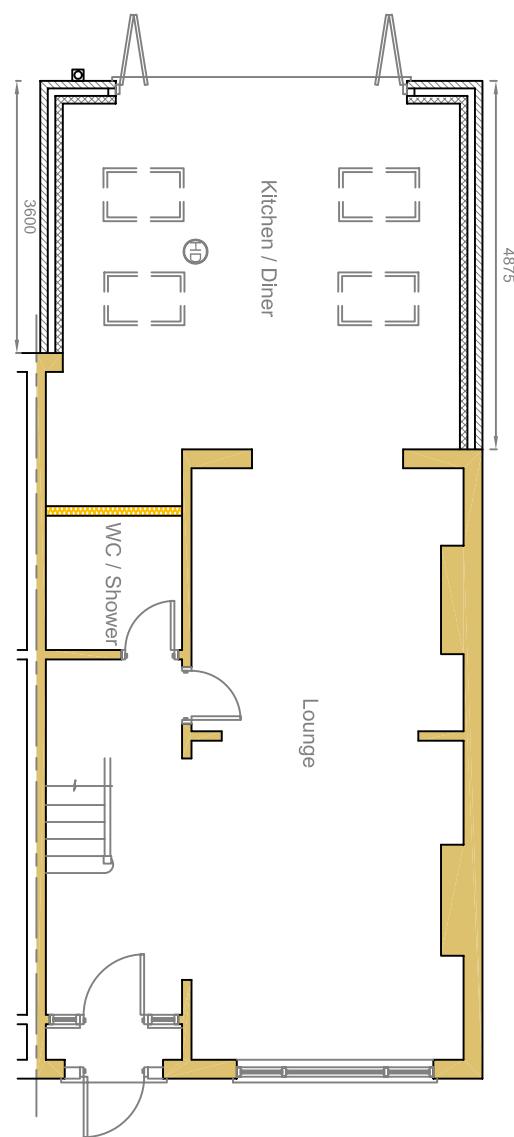


Front Elevation

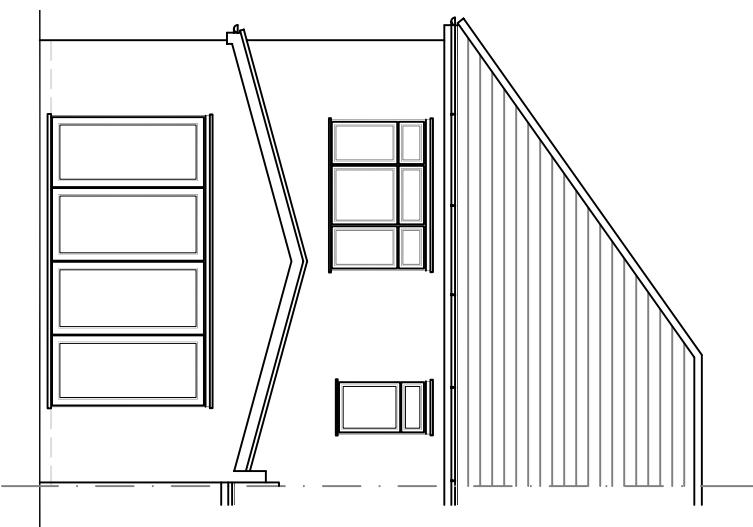

Side Elevation (RHS)

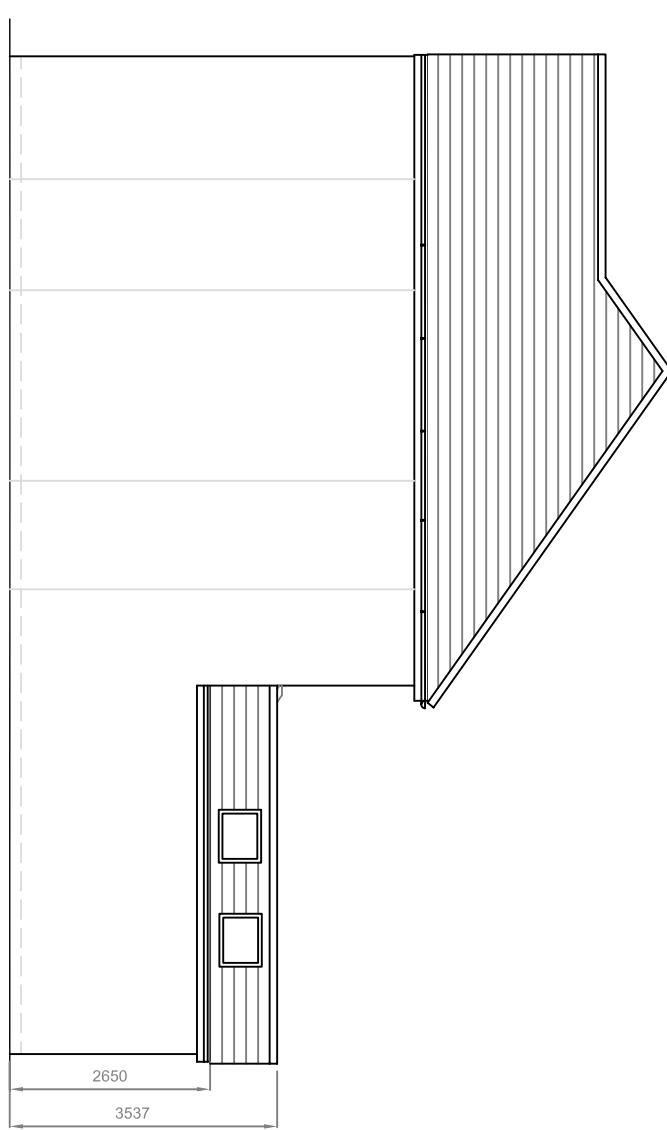

Side Elevation (LHS)
Scale 1:200

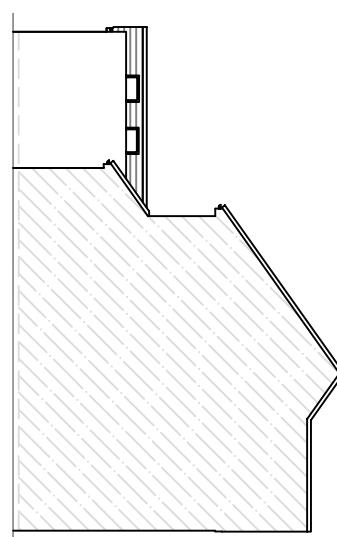

All materials used in the
proposed will match
existing materials

rev.
These drawings should be approved by local Authority
No dimensions to be scaled from this drawing. All dimensions
to be checked on site. This drawing is copyright and should
not be reproduced without permission of the Architects.
client:
Jatinder & Neelu Bhere

project:
10 Granville Road
Hillingdon
UB10 9AE

drawing:

**Proposed Elevations
& Ground Plan**

scale: 1:100 date: 05/02/2024 drawn:
03 / 06A rev: **A**