



Proposed External Finish Materials to Match Existing External Finish Materials

Proposed Flank Wall Window to be Obscure Glazed and Non Opening below 1.7m from FFL

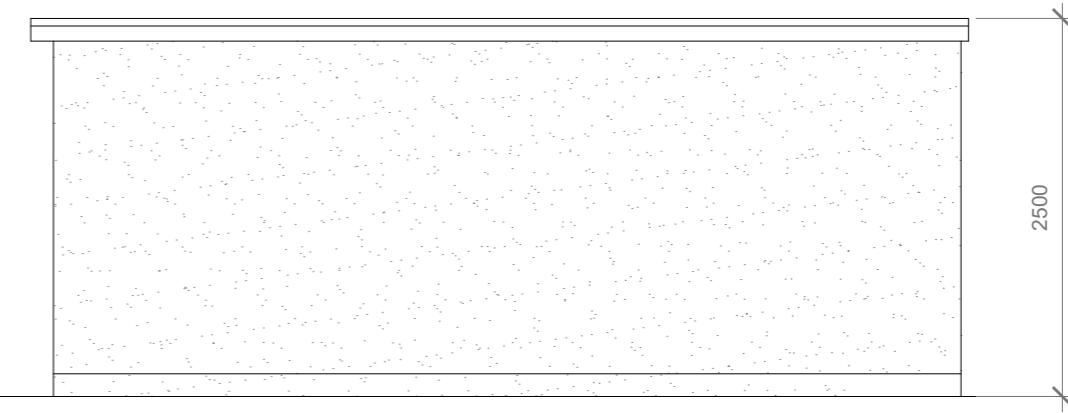


**Proposed Side Elevation**

Scale 1:100

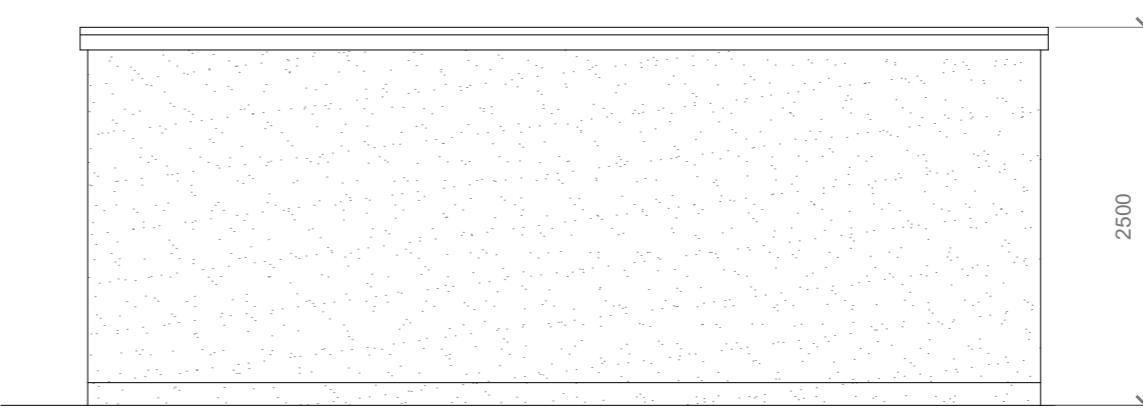

**Proposed Rear Elevation**

Scale 1:100

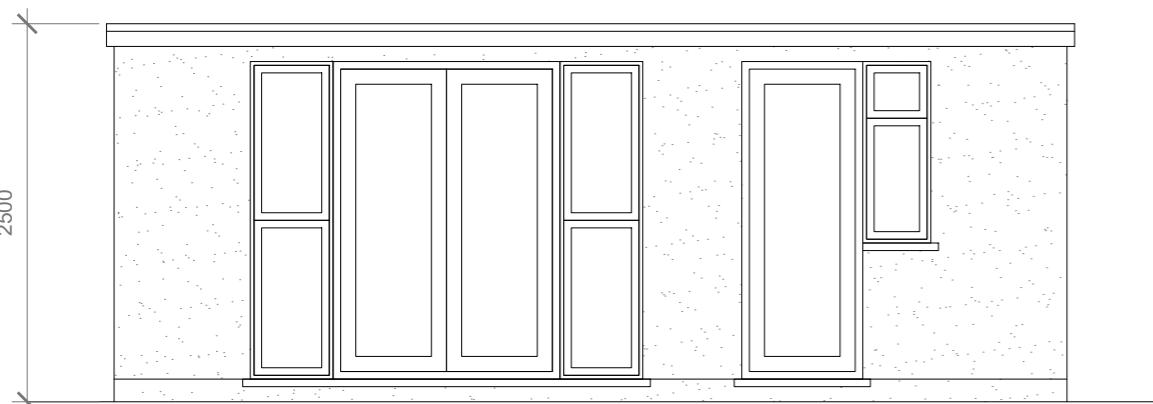

**Proposed Front Elevation**

Scale 1:100

**GENERAL NOTES:**

1. ALL DIMENSIONS ARE IN MILLIMETER.
2. VERIFY ALL DIMENSIONS AND CONDITIONS BEFORE BUILDING OR STARTING CONSTRUCTION. NOTIFY THE DESIGNER IMMEDIATELY OF ANY DISCREPANCY OR VARIATION.
3. ALL WORK TO COMPLY WITH CURRENT BUILDING REGULATIONS AND CODES OF PRACTICE

Title:

**Proposed Out-Building Plan & Elevations**

Site Address

135 Carlyon Road,  
Middx.  
Hayes.  
UB4 0NU

Scale: 1:50 @A3  
Date: 09/09/2024  
Drawing No.: 2024/147 -05  
Drawn By: RO

Revision Date:  
A 05/11/2024

1:50  
0 1 2 5 Meter  
e:mail - faluckpatel@yahoo.com  
(M) +44 (0) 7871 466 254

**Faluck Patel**