



**Existing Ground Floor Plan**

Scale 1:100

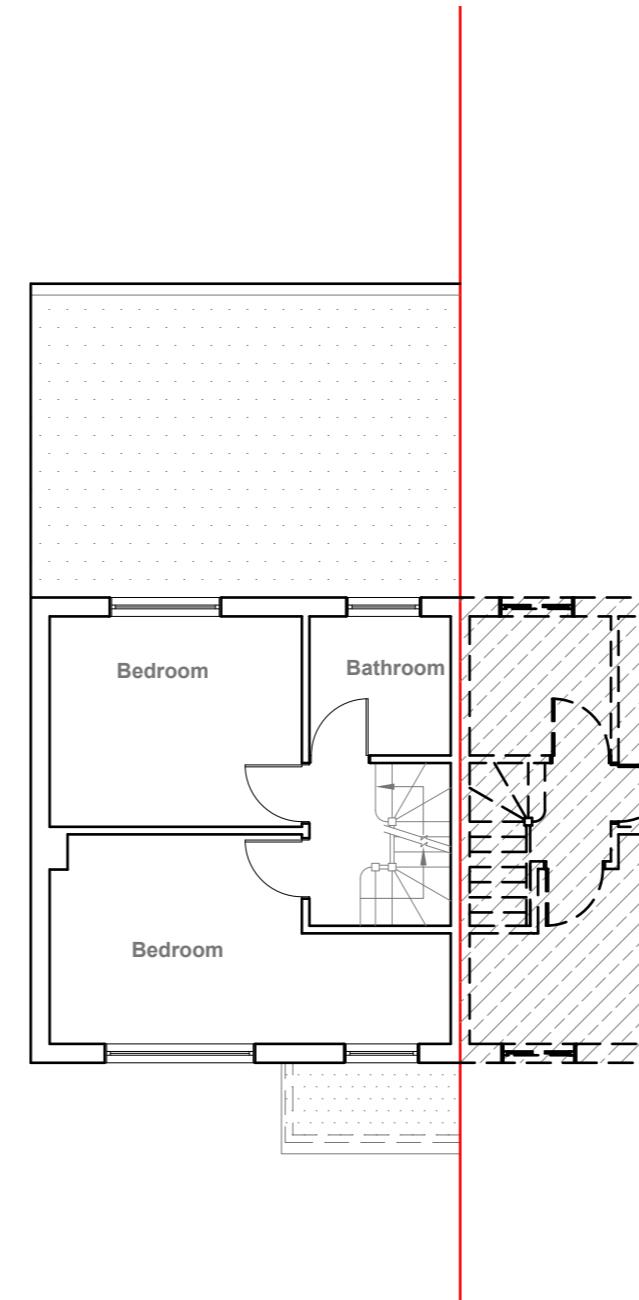

**Existing First Floor Plan**

Scale 1:100

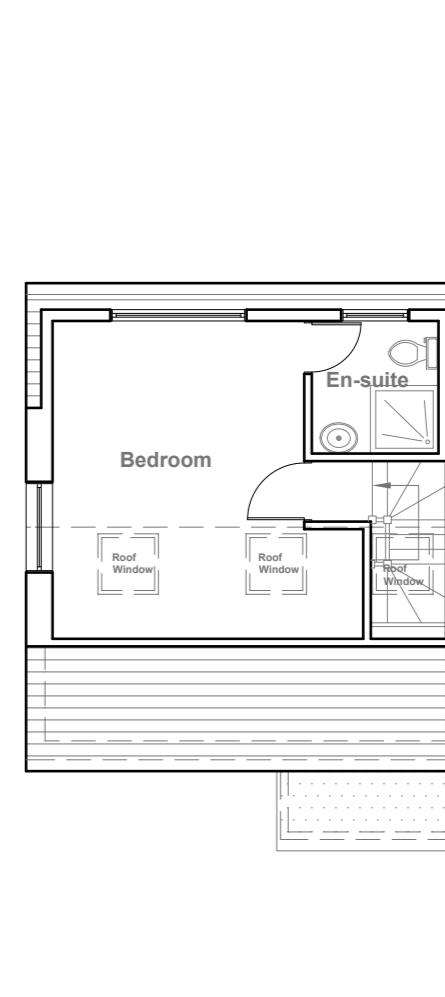

**Existing Loft Floor Plan**

Scale 1:100

10 Meter

5

2

1

0

1:100

**GENERAL NOTES:**

1. ALL DIMENSIONS ARE IN MILLIMETER.
2. VERIFY ALL DIMENSIONS AND CONDITIONS BEFORE BUILDING OR STARTING CONSTRUCTION. NOTIFY THE DESIGNER IMMEDIATELY OF ANY DISCREPANCY OR VARIATION.
3. ALL WORK TO COMPLY WITH CURRENT BUILDING REGULATIONS AND CODES OF PRACTICE

**Title:**

## Existing Floor Plans

**Site Address**

135 Carlyon Road,  
Middx.  
Hayes.  
UB4 0NU

**Scale: 1:100 @A3**


Date: 09/09/2024  
Drawing No.: 2024/147 -01  
Drawn By: RO

**Revision Date:**

\_\_\_\_\_  
\_\_\_\_\_  
\_\_\_\_\_  
\_\_\_\_\_  
e:mail - faluckpatel@yahoo.com  
(M) +44 (0) 7871 466 254




**Existing Front Elevation**  
Scale 1:100

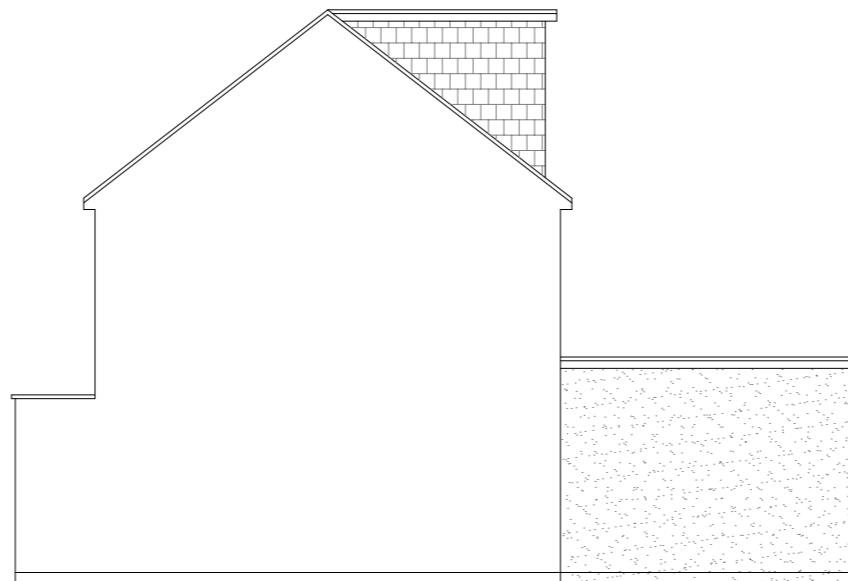

**Existing Side Elevation**  
Scale 1:100



**Existing Rear Elevation**  
Scale 1:100

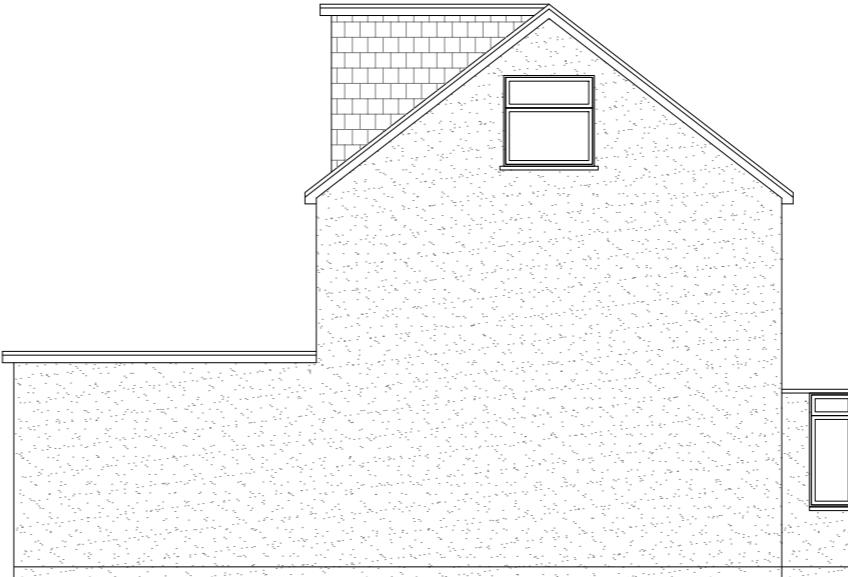

**Existing Side Elevation**  
Scale 1:100

10 Meter  
5  
2  
1  
0  
1:100

GENERAL NOTES:  
1. ALL DIMENSIONS ARE IN MILLIMETER.  
2. VERIFY ALL DIMENSIONS AND CONDITIONS BEFORE BUILDING OR  
STARTING CONSTRUCTION. NOTIFY THE DESIGNER IMMEDIATELY OF ANY  
DISCREPANCY OR VARIATION.  
3. ALL WORK TO COMPLY WITH CURRENT BUILDING REGULATIONS  
AND CODES OF PRACTICE

Title:


## Existing Elevations

Site Address  
135 Carlyon Road,  
Middx.  
Hayes.  
UB4 0NU

Scale: 1:100 @A3  
Date: 09/09/2024  
Drawing No.:  
2024/147 -02  
Drawn By:  
RO

Revision Date:  
\_\_\_\_\_  
\_\_\_\_\_  
\_\_\_\_\_  
\_\_\_\_\_  
e:mail -  
faluckpatel@yahoo.com  
(M) +44 (0) 7871 466 254

**Faluck  
Patel**

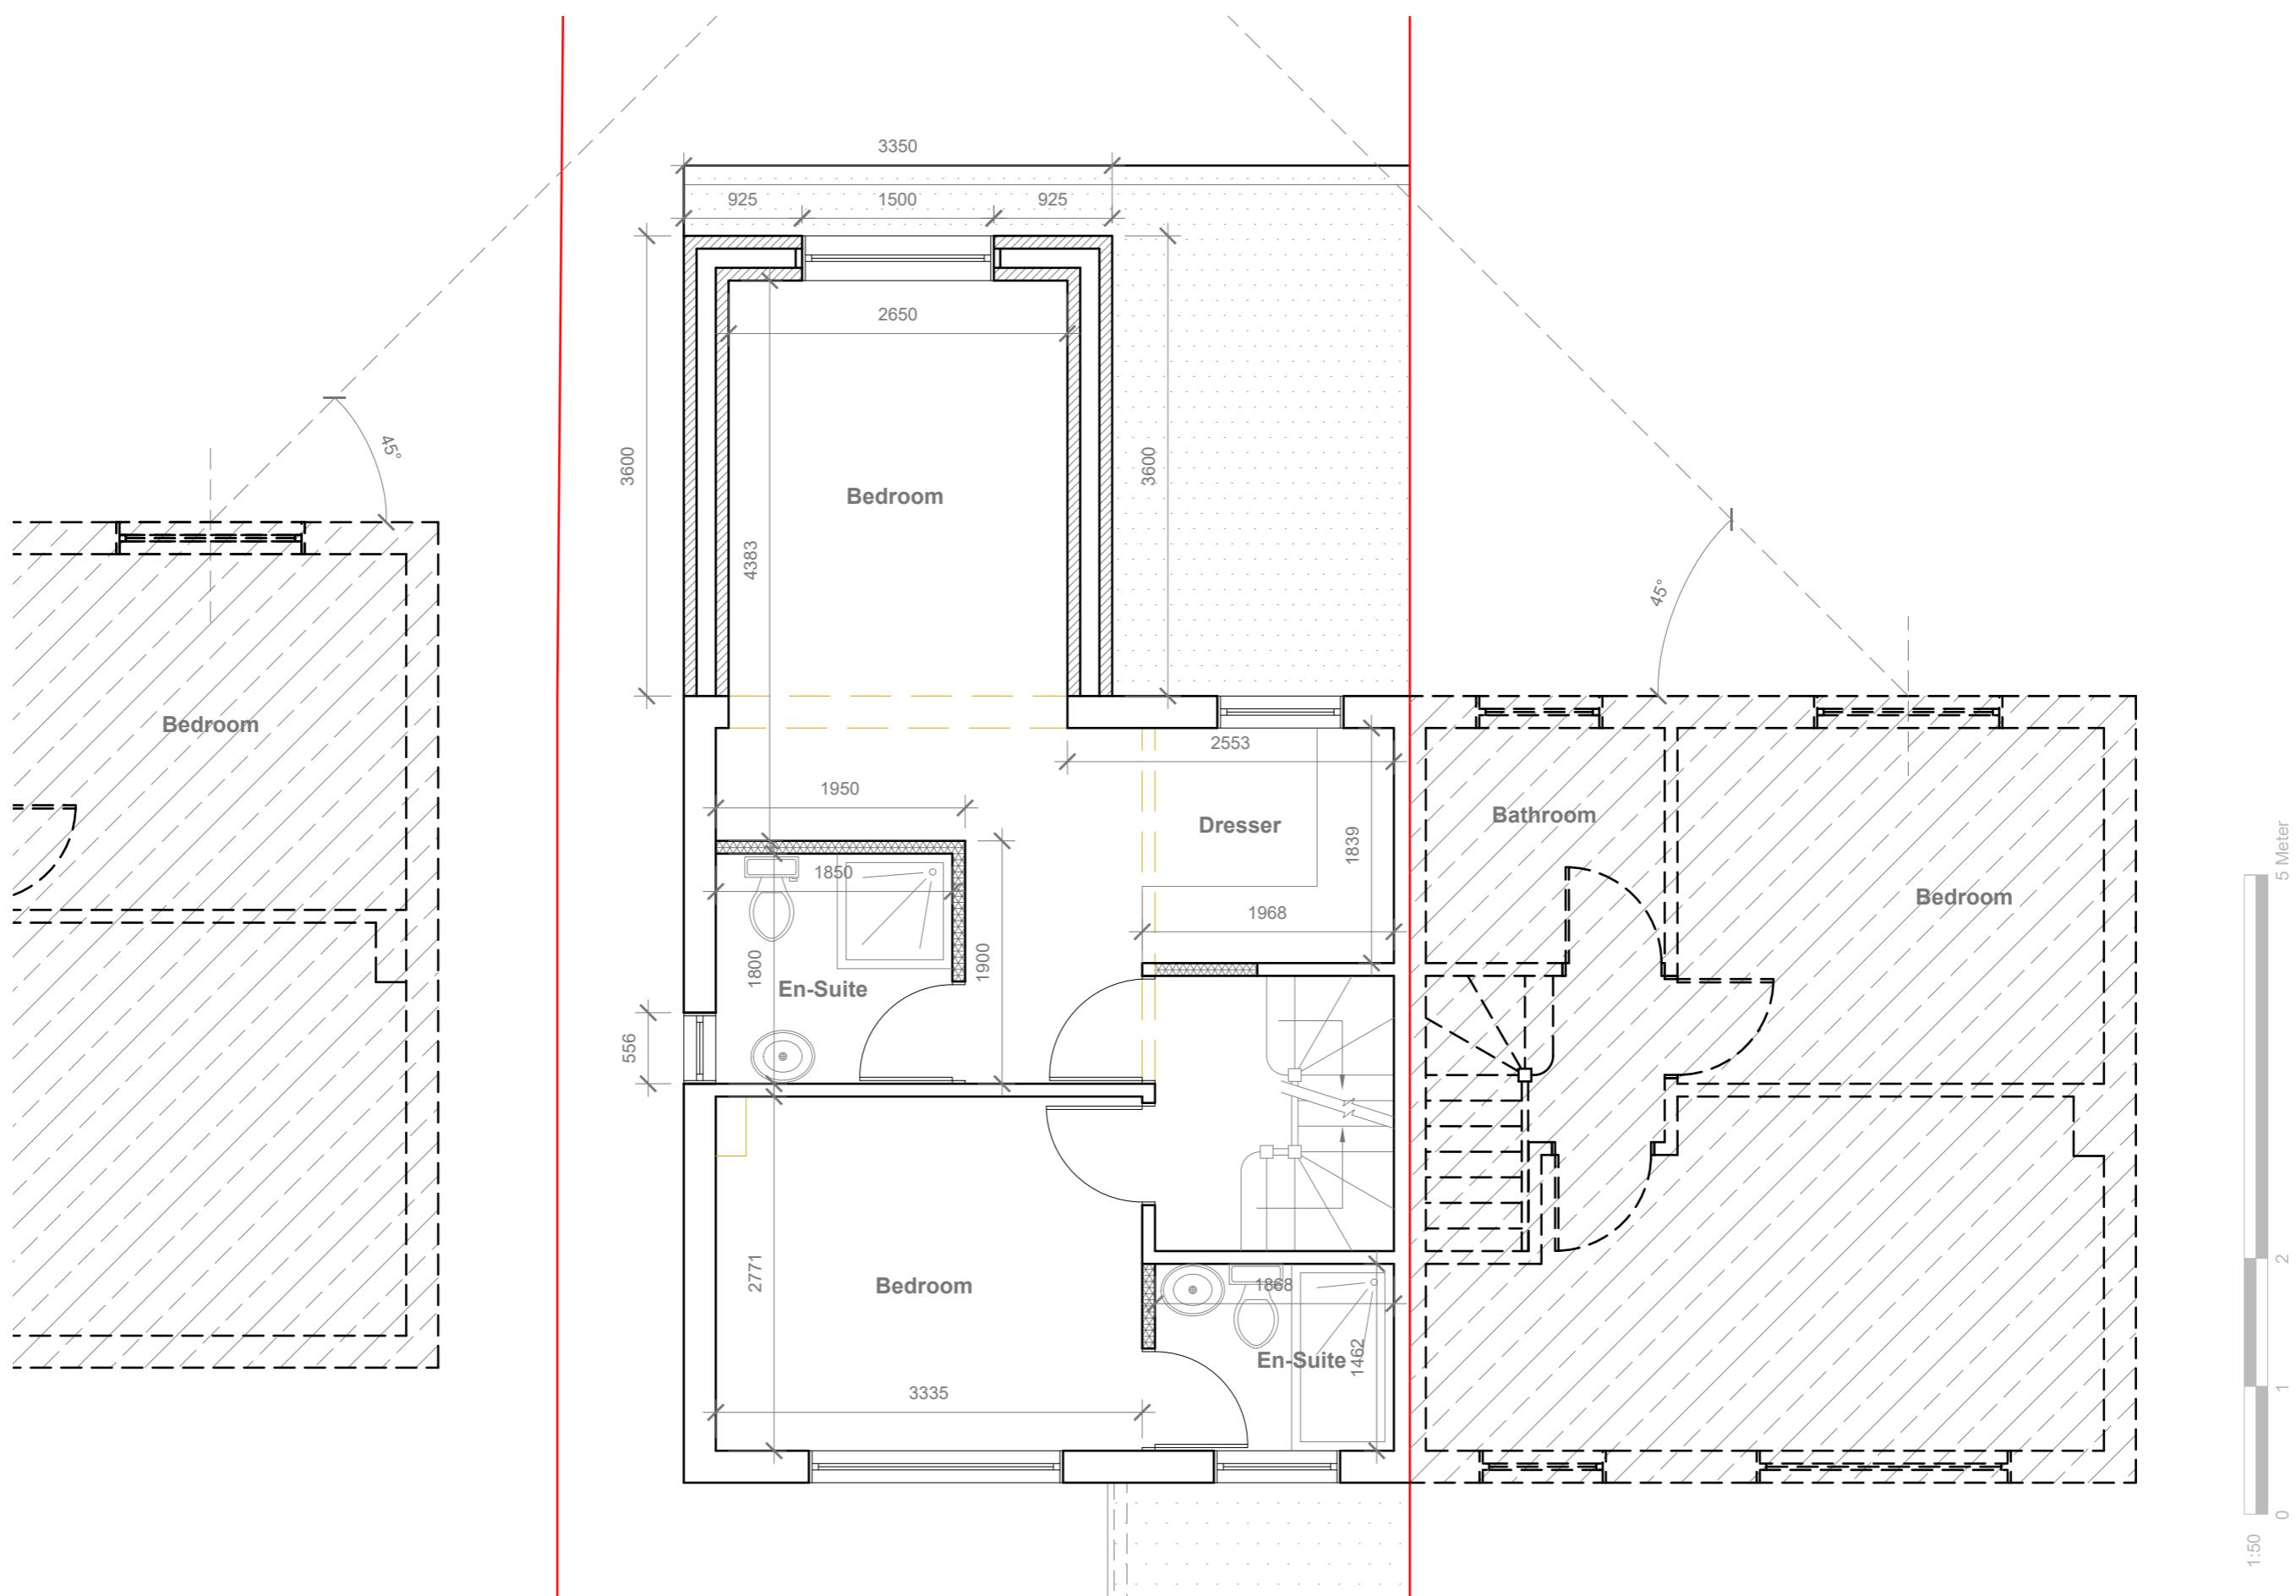

GENERAL NOTES:  
 1. ALL DIMENSIONS ARE IN MILLIMETER.  
 2. VERIFY ALL DIMENSIONS AND CONDITIONS BEFORE BUILDING OR  
 STARTING CONSTRUCTION. NOTIFY THE DESIGNER IMMEDIATELY OF ANY  
 DISCREPANCY OR VARIATION.  
 3. ALL WORK TO COMPLY WITH CURRENT BUILDING REGULATIONS  
 AND CODES OF PRACTICE


Title:

## Proposed First Floor Plan


Site Address  
135 Carlyon Road,  
Middx.  
Hayes.  
UB4 0NU

Scale: 1:50 @A3  
Date: 09/09/2024  
Drawing No.:  
2024/147 -03  
Drawn By:  
RO


Revision Date:  
\_\_\_\_\_  
\_\_\_\_\_  
\_\_\_\_\_  
\_\_\_\_\_  
e:mail -  
faluckpatel@yahoo.com  
(M) +44 (0) 7871 466 254

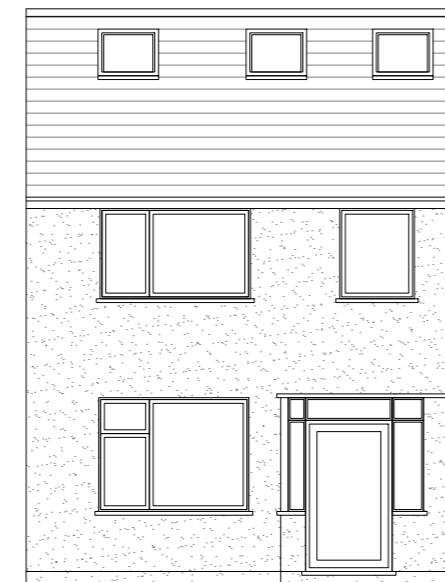

**Existing Front Elevation**  
Scale 1:100

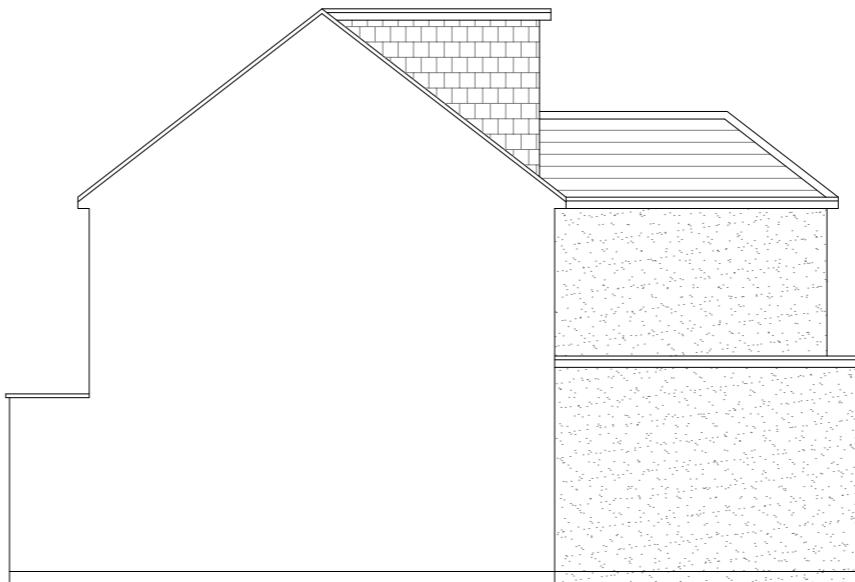

**Existing Side Elevation**  
Scale 1:100

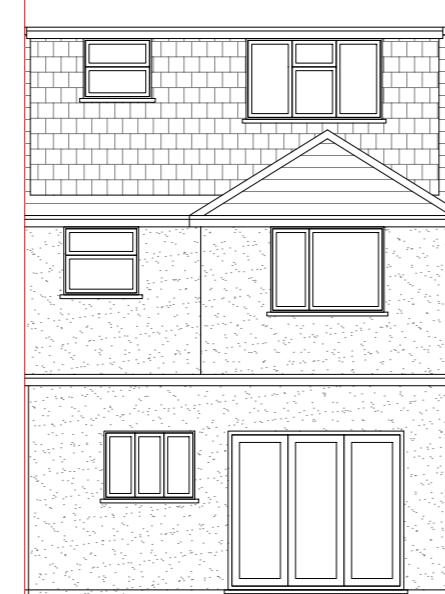

**Existing Rear Elevation**  
Scale 1:100



**Existing Side Elevation**  
Scale 1:100

Proposed External Finish Materials to Match Existing External Finish Materials

Proposed Flank Wall Window to be Obscure Glazed and Non Opening below 1.7m from FFL

10 Meter  
5  
2  
1  
0  
1:100

GENERAL NOTES:  
1. ALL DIMENSIONS ARE IN MILLIMETER.  
2. VERIFY ALL DIMENSIONS AND CONDITIONS BEFORE BUILDING OR STARTING CONSTRUCTION. NOTIFY THE DESIGNER IMMEDIATELY OF ANY DISCREPANCY OR VARIATION.  
3. ALL WORK TO COMPLY WITH CURRENT BUILDING REGULATIONS AND CODES OF PRACTICE

Title:

## Proposed Elevations

Site Address  
135 Carlyon Road,  
Middx.  
Hayes.  
UB4 0NU

Scale: 1:100 @A3  
Date: 09/09/2024  
Drawing No.: 2024/147 -02  
Drawn By: RO

Revision Date:  
\_\_\_\_\_  
\_\_\_\_\_  
\_\_\_\_\_  
e:mail - faluckpatel@yahoo.com  
(M) +44 (0) 7871 466 254

**Faluck Patel**