


FLAT 01 - 46.80 m²
1 STOREY - STUDIO -1P

FLAT 02 - 47.13
1 STOREY - STUDIO -1P

GROUND FLOOR

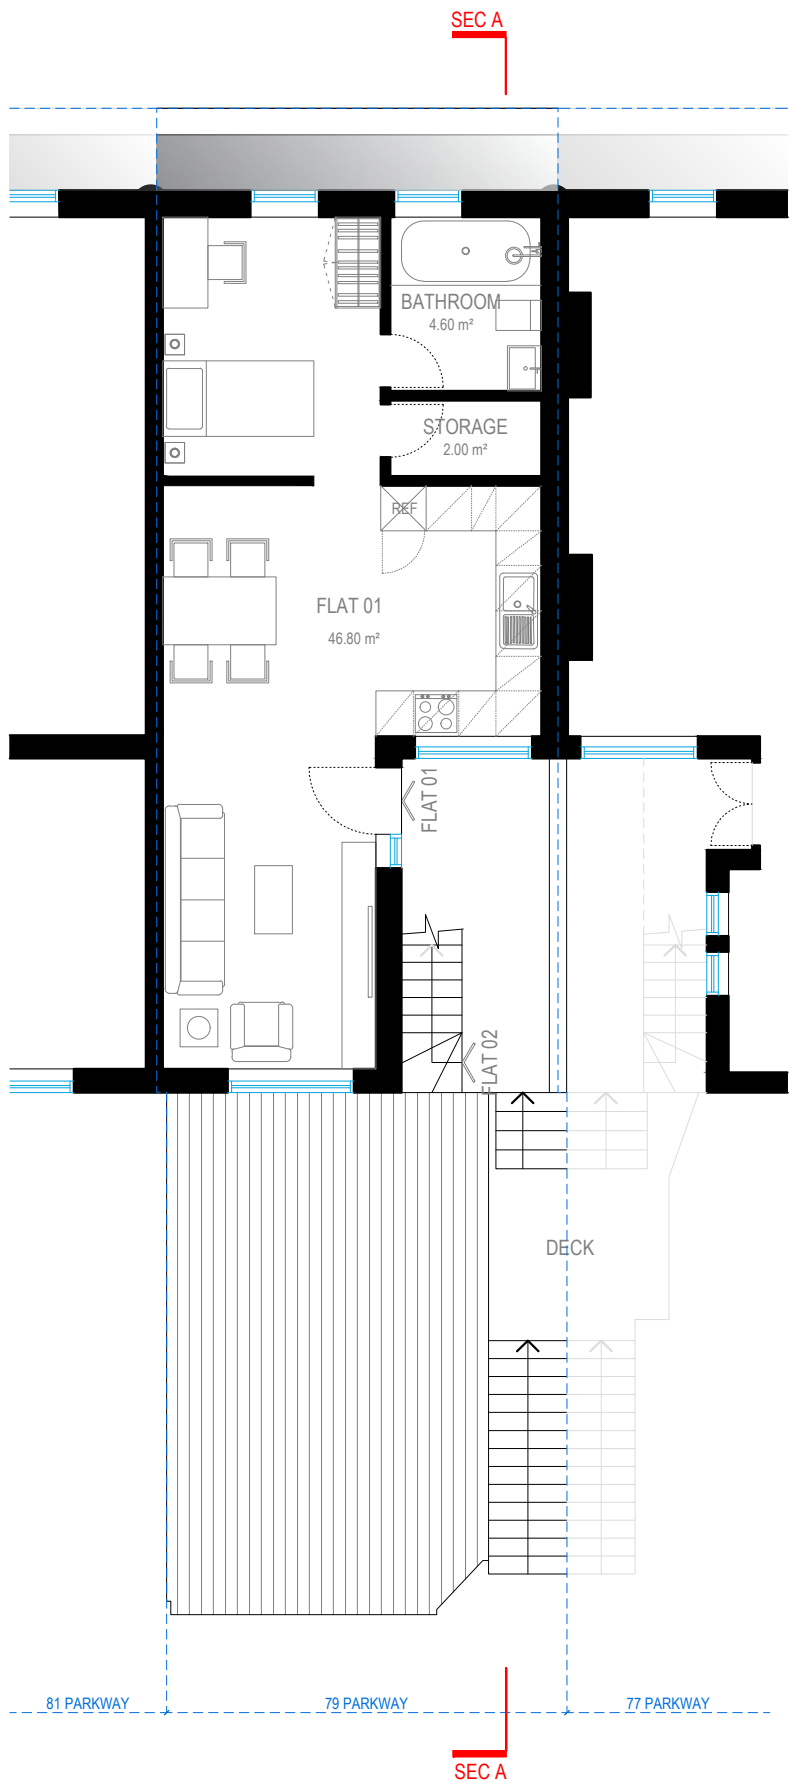

FIRST FLOOR



Address - Unit 4, Grosvenor Way, London E5 9ND
Phone - 020 3781 8008
E-mail - office@redwoodsprojects.co.uk
Web - www.redwoodsprojects.co.uk


Any errors on Dimensions to be reported to the Architect prior to commencement of Works.
Dimensions and areas are based on survey information.
This drawing is copyright © Redwoods Projects.
All dimensions to be checked on site Prior work.

REFERENCE: 79A PARK WAY, RUISLIP HA4 8NS, UK	
TITLE: PROPOSED DRAWINGS FLOOR PLANS	
PROJECT No 2172	DATE: 24-01-2024
SHEET No P 01	




0 1 2 5m scale 1:100 @A3

NOTES:	
DRAWN BY PJDV	EDITED BY

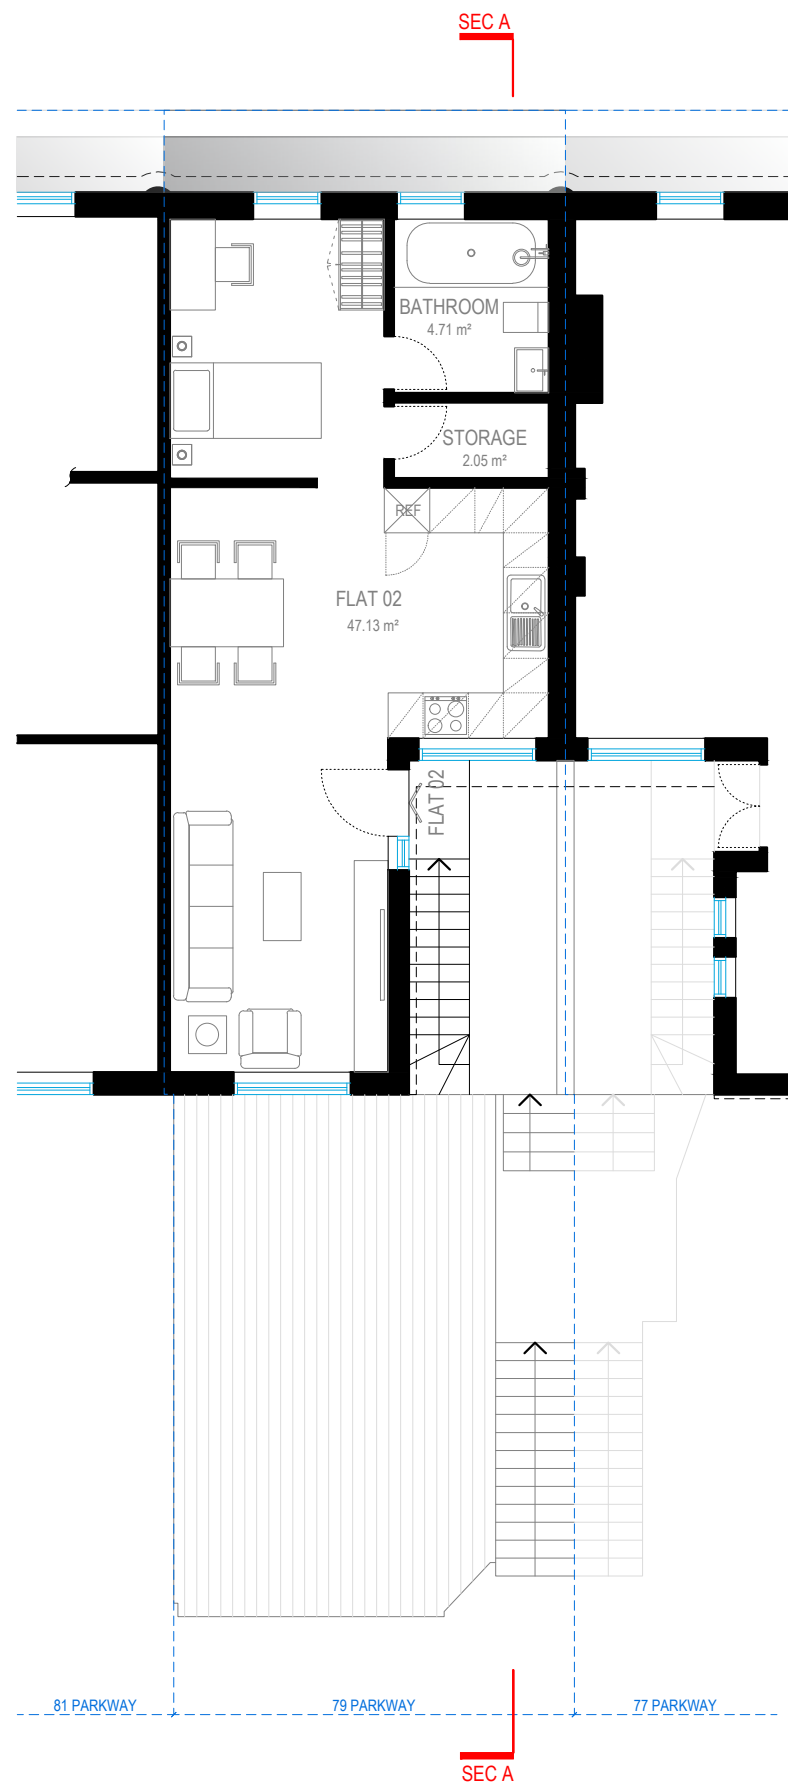

SECOND FLOOR

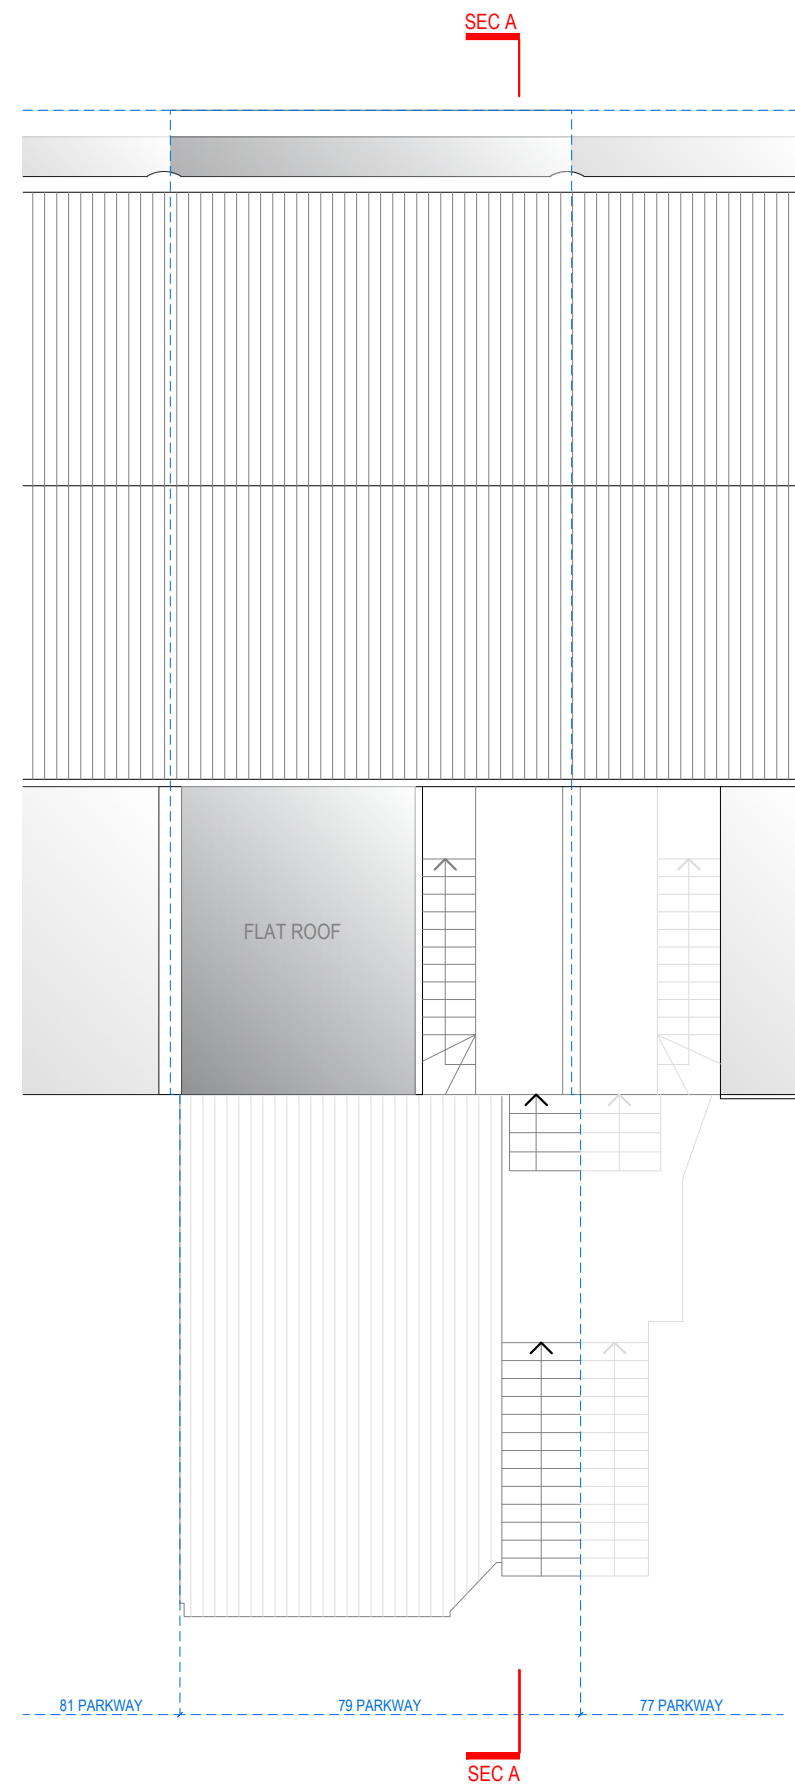

ROOF PLAN



Address - Unit 4, Grosvenor Way, London E5 9ND
Phone - 020 3781 8008
E-mail - office@redwoodsprojects.co.uk
Web - www.redwoodsprojects.co.uk

Any errors on Dimensions to be reported to the Architect prior to commencement of Works.
Dimensions and areas are based on survey information.
This drawing is copyright © Redwoods Projects.
All dimensions to be checked on site Prior work.

REFERENCE: 79A PARK WAY, RUISLIP HA4 8NS, UK

TITLE: PROPOSED DRAWINGS
FLOOR PLANS

PROJECT No 2172 DATE: 24-01-2024

SHEET No P 02



0 1 2 5m scale 1:100 @A3


NOTES:

DRAWN BY PJDV

EDITED BY



FRONT ELEVATION

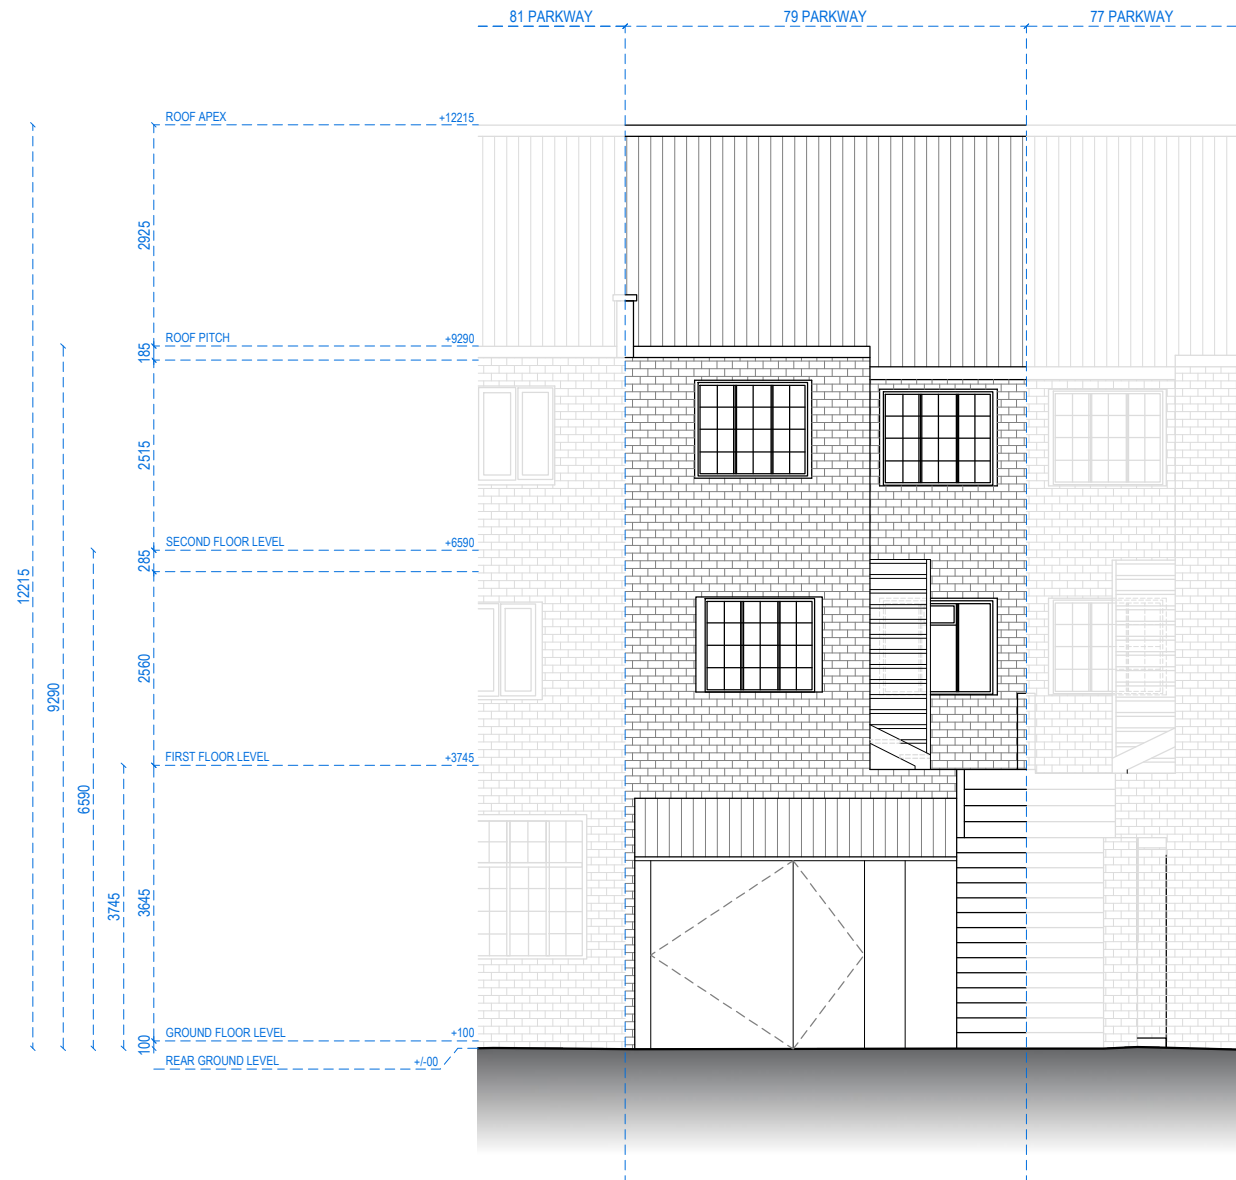

REAR ELEVATION



Address - Unit 4, Grosvenor Way, London E5 9ND
Phone - 020 3781 8008
E-mail - office@redwoodsprojects.co.uk
Web - www.redwoodsprojects.co.uk

Any errors on Dimensions to be reported to the Architect prior to commencement of Works.
Dimensions and areas are based on survey information.
This drawing is copyright © Redwoods Projects.
All dimensions to be checked on site Prior work.

REFERENCE: 79A PARK WAY, RUISLIP HA4 8NS, UK

TITLE: PROPOSED DRAWINGS
ELEVATIONS

PROJECT No 2172 DATE: 24-01-2024


SHEET No P 03

0 1 2 5m scale 1:100 @A3

NOTES:

DRAWN BY PJDV

EDITED BY

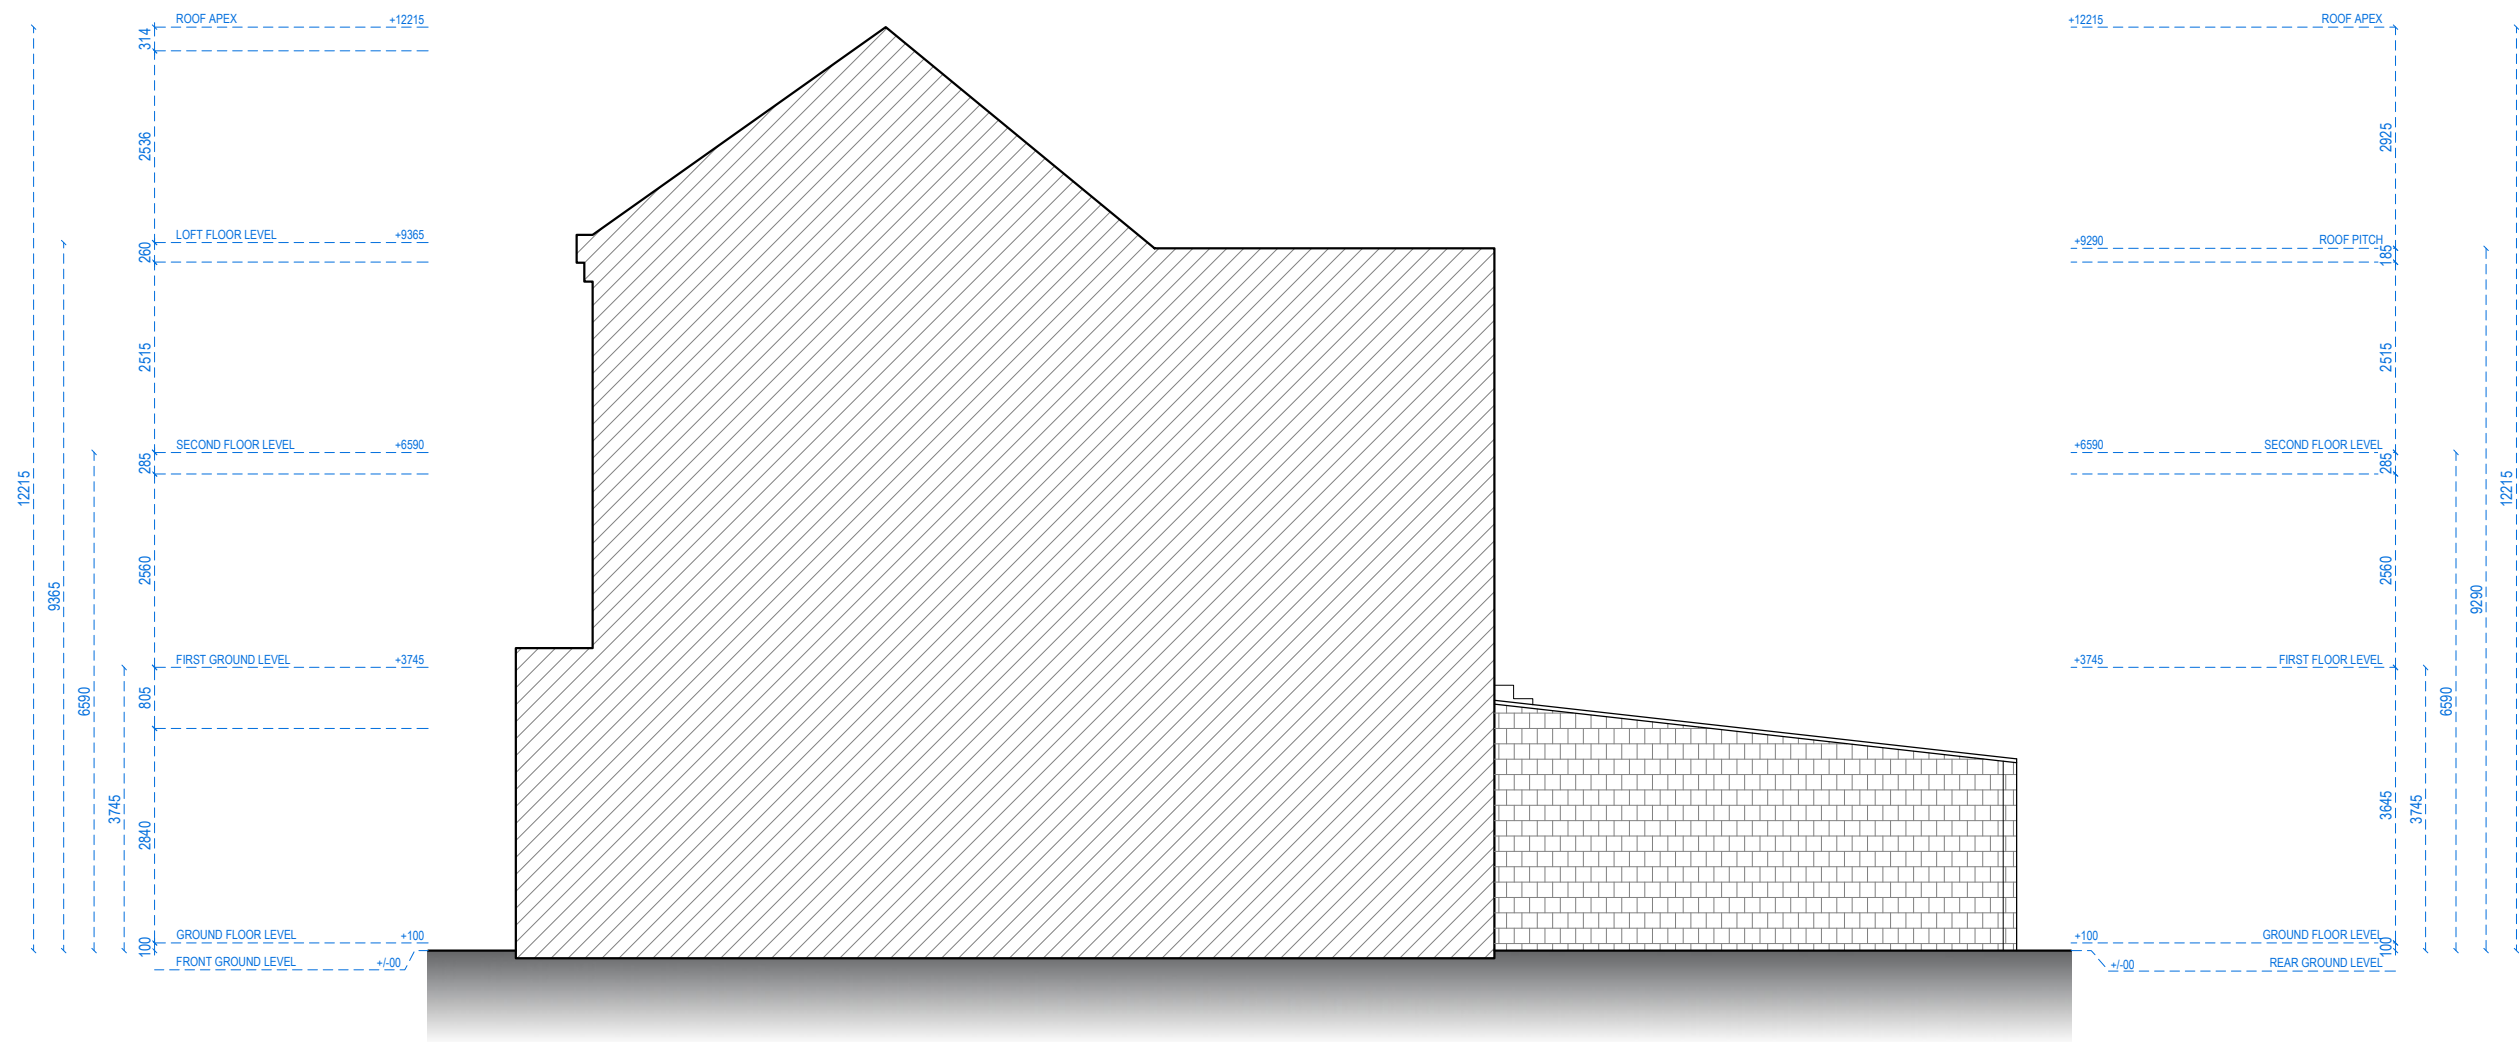


RIGHT-SIDE ELEVATION




Address - Unit 4, Grosvenor Way, London E5 9ND
Phone - 020 3781 8008
E-mail - office@redwoodsprojects.co.uk
Web - www.redwoodsprojects.co.uk

Any errors on Dimensions to be reported to the Architect prior to commencement of Works.
Dimensions and areas are based on survey information.
This drawing is copyright © Redwoods Projects.
All dimensions to be checked on site Prior work.

REFERENCE: 79A PARK WAY, RUISLIP HA4 8NS, UK	
TITLE: PROPOSED DRAWINGS ELEVATIONS	
PROJECT No 2172	DATE: 24-01-2024
SHEET No P 04	

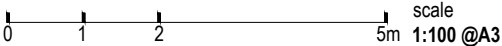

NOTES:	
DRAWN BY PJDV	EDITED BY

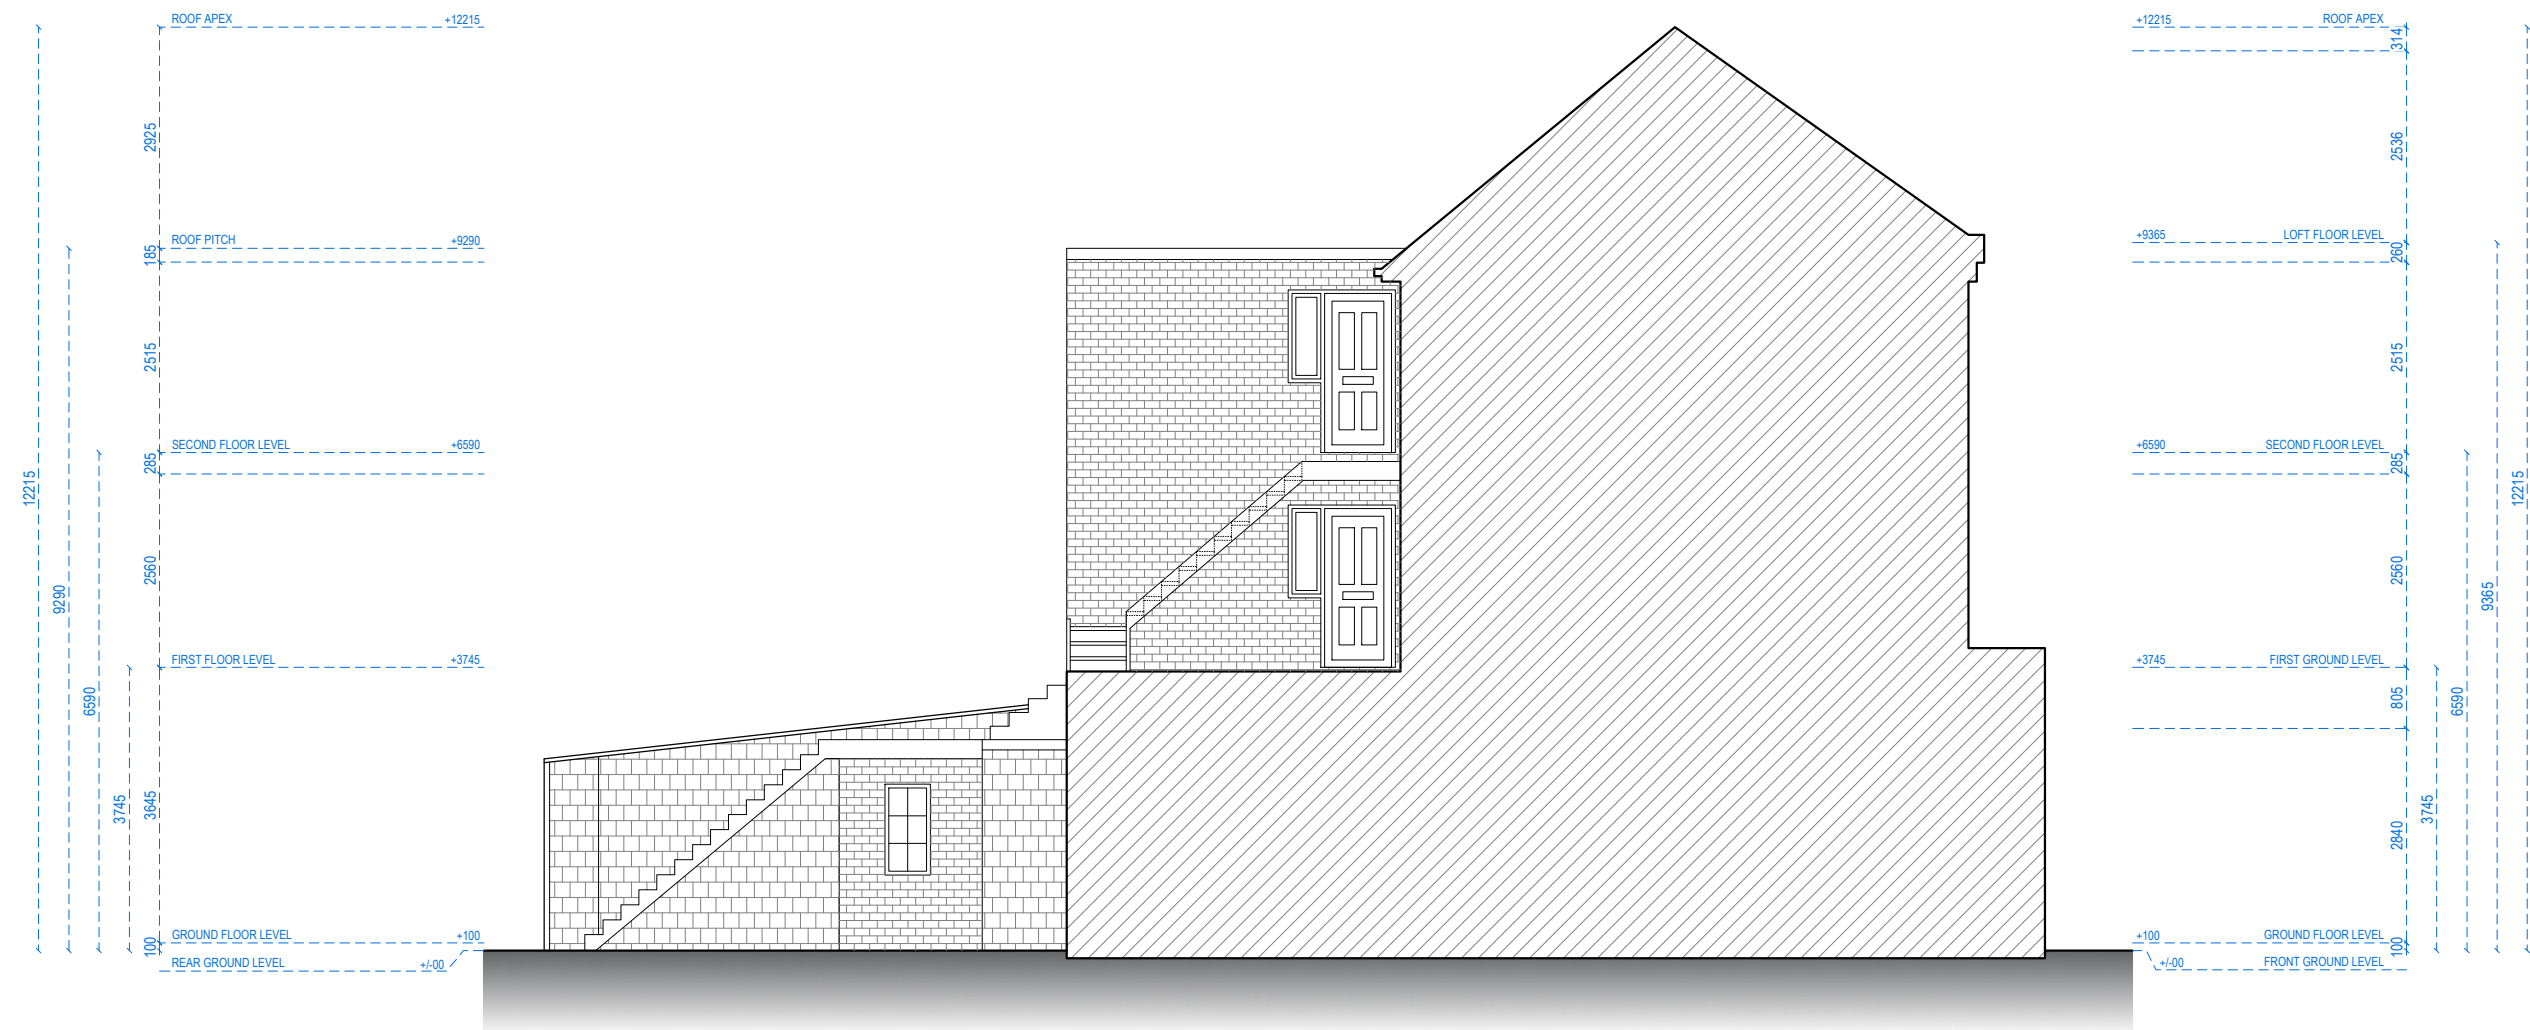

LEFT-SIDE ELEVATION



Address - Unit 4, Grosvenor Way, London E5 9ND
Phone - 020 3781 8008
E-mail - office@redwoodsprojects.co.uk
Web - www.redwoodsprojects.co.uk

Any errors on Dimensions to be reported to the Architect prior to commencement of Works.
Dimensions and areas are based on survey information.
This drawing is copyright © Redwoods Projects.
All dimensions to be checked on site Prior work.

REFERENCE: 79A PARK WAY, RUISLIP HA4 8NS, UK

TITLE: PROPOSED DRAWINGS
ELEVATIONS

PROJECT No 2172 DATE: 24-01-2024


SHEET No **P 05**

0 1 2 5m scale 1:100 @A3

NOTES:

DRAWN BY **PJDV**

EDITED BY

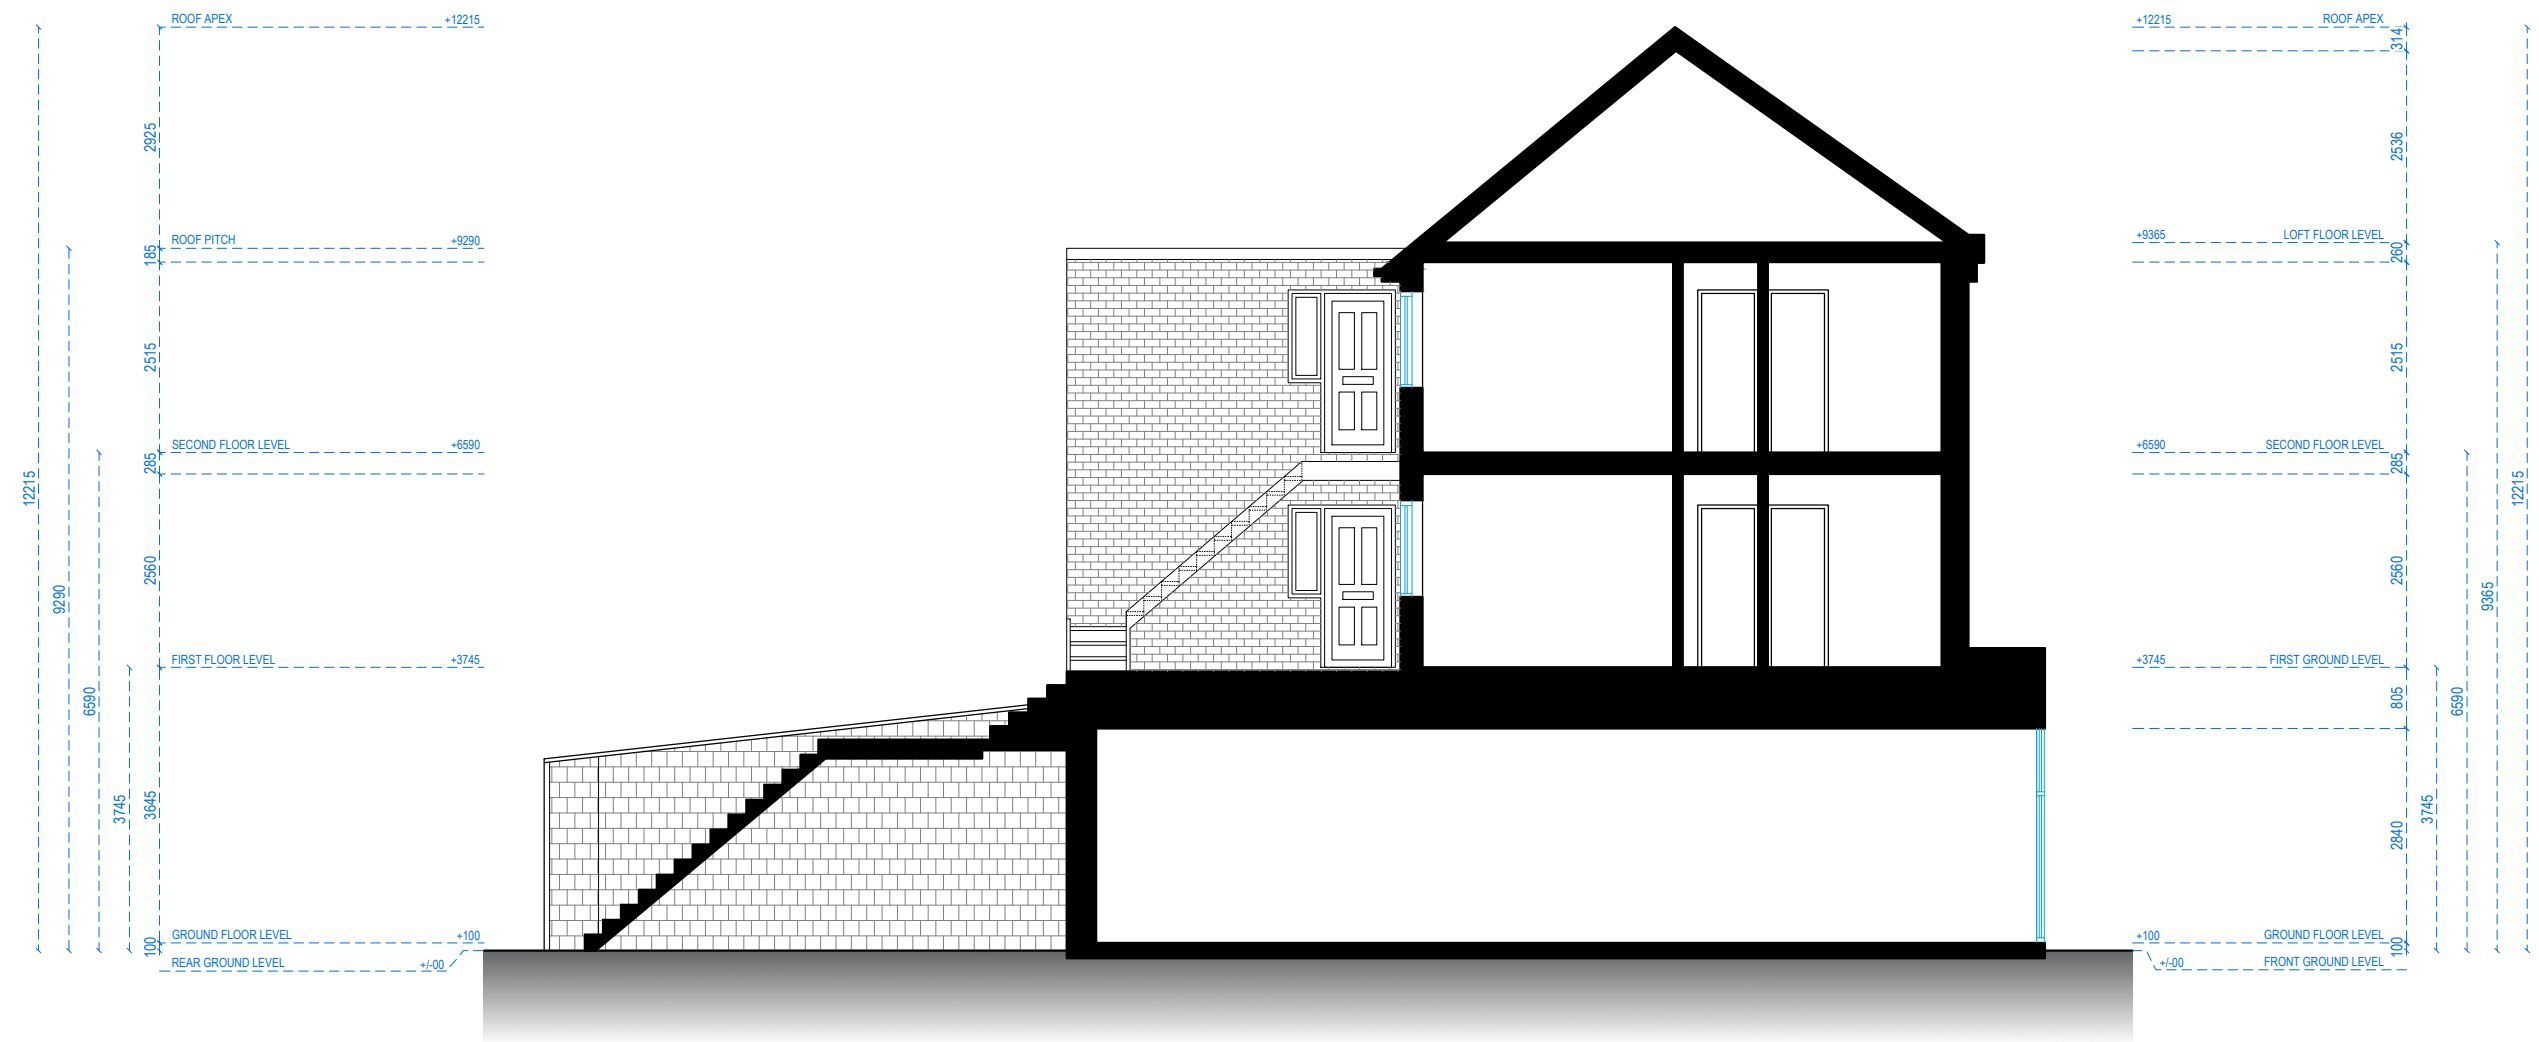

SECTION A-A



Address - Unit 4, Grosvenor Way, London E5 9ND
Phone - 020 3781 8008
E-mail - office@redwoodsprojects.co.uk
Web - www.redwoodsprojects.co.uk

Any errors on Dimensions to be reported to the Architect prior to commencement of Works.
Dimensions and areas are based on survey information.
This drawing is copyright © Redwoods Projects.
All dimensions to be checked on site Prior work.

REFERENCE: 79A PARK WAY, RUISLIP HA4 8NS, UK

TITLE: PROPOSED DRAWINGS
SECTION

PROJECT No 2172 DATE: 24-01-2024

SHEET No P 06

0 1 2 5m scale 1:100 @A3

NOTES:

DRAWN BY PJDV

EDITED BY