


22 Milton Road,
Ickenham

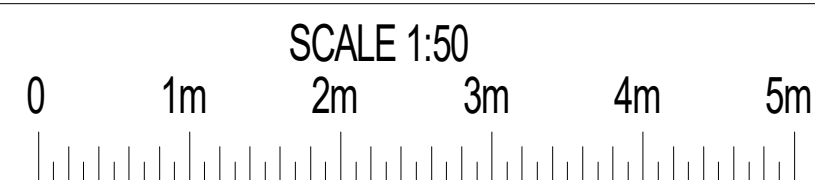

PLAN
PROJECT

Existing and Proposed Ground Floor Plans
Single storey rear extension, garage
conversion and internal alterations

General Notes:
1. All dimensions to be checked on site prior to construction any discrepancies should be reported to the Highford design
2. All drawings are indicative of architect's usual requirements only and show design intent only.
As this is a proposed design, the drawings are not to be used for construction without the approval of the architect.
This drawing should not be used to calculate areas for the purposes of valuations. All dimensions to be checked
on site by contractor and each dimension to be their responsibility.

DWG No

01
Rev: - 4

Date: August 2024
Project: 22 Milton Road, Ickenham
Scale 1:50 @ A1
Checked: AW
Drawing Title: Ground Floor Plans
Status: Planning
Job No: 467

Highford
Design and Build Limited
27 Bellamy Close, Ickenham, Middlessex UB10 8SJ
email: info@highforddesign.co.uk - web: www.highforddesign.co.uk
telephone: 01845 622575 - mobile: 07557 340205