



Proposed North Elevation
Scale 1:100

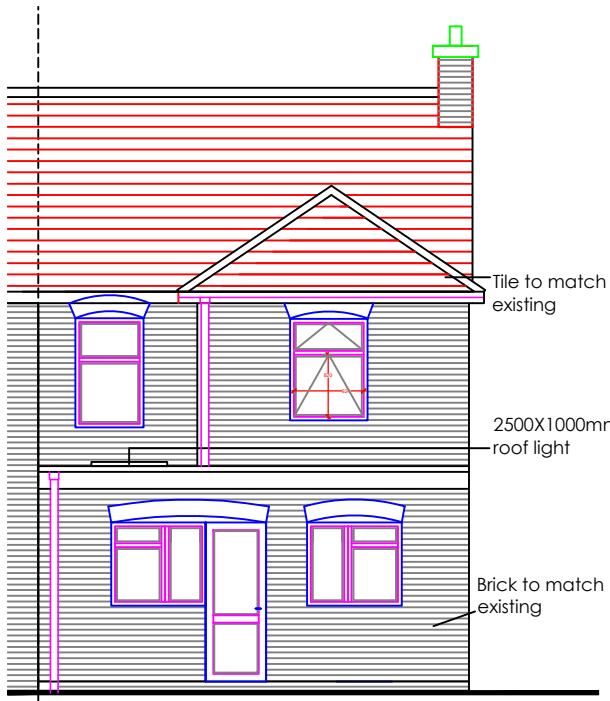

Proposed West Elevation
Scale 1:100

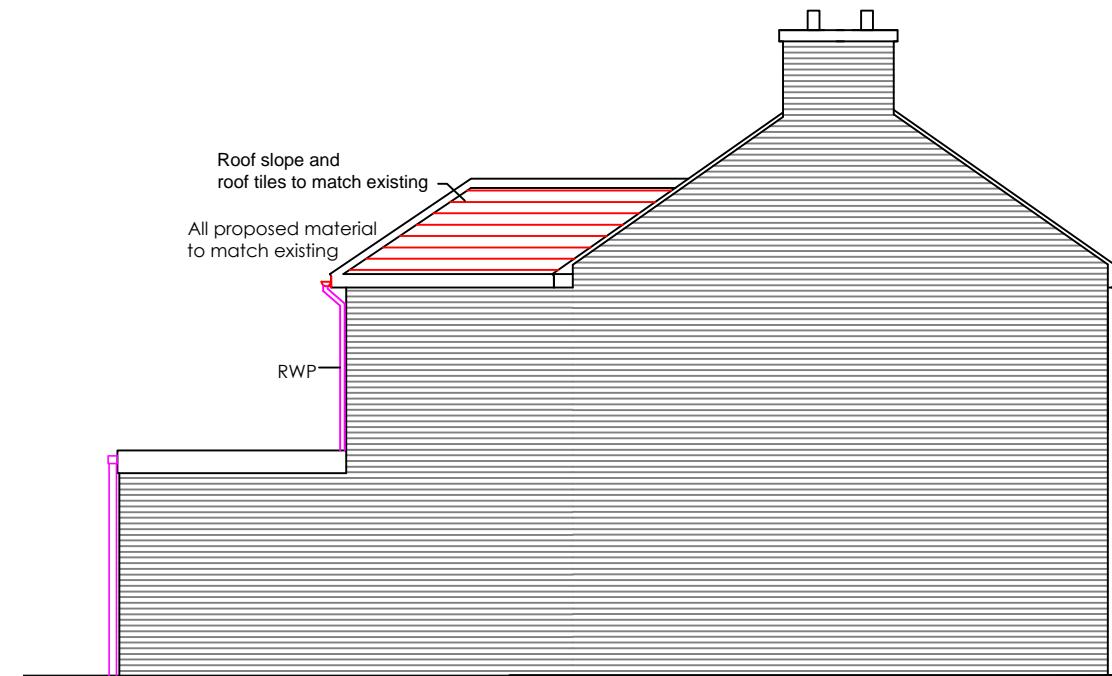

Proposed South Elevation
Scale 1:100

No changes to front elevation

REV.	DATE	DESCRIPTION
PROJECT: Single storey 6m Rear and Part of first floor extension		
19 Cranmer Road, Hayes, UB3 2QH		
DRAWING TITLE:		
Proposed Elevations		
SCALE:	1:100	DATE: Sep. 2024
DRAWN BY:	ANG	CAD Ref No. : 19 CRANMER ROAD, HAYES.UB
DRAWING No.	19 CR - H P04	A3 REV. []

