

Location map

1 : 1250

PROGRAMME:

KEY:

	Neighbouring context	RWP	Rain Water Pipe
	Existing walls	SVP	Soil Vent Pipe
	Proposed walls		Boundary line
	Proposed rooflight		Existing removed
MH	Manhole		Existing beam
B	Boiler		1.9 m head height
EM	Electric Meter		1.5 m head height
GM	Gas Meter		Ridge line

REVISION NOTES:

REV: | DATE: | DESCRIPTION:

GENERAL NOTES:

1. All Dimensions are in millimetres unless otherwise stated
2. All work to be carried out in accordance with current building regulations and all relevant british standards/codes of practice.
3. The Contractor is responsible for the correct setting out of the works on site, all dimensions to be checked prior to fabrication of materials and commencement of works.
4. This Drawing is to be read in conjunction with all relevant drawings and specifications
5. Exact SVP and Boiler position to be determined onsite by contractor
6. A 'macerator toilet' would be required for a certain designs if the toilet location is away from existing SVP
7. Steels imbedded into ceiling may be charged additionally by your contractor
8. All proposed materials are to be similar in appearance to that of the existing house, unless otherwise stated.
9. Skylights must not protrude past the roof slope by more than 150mm
10. Glazing which exceeds 25% of the added floor area will result in extra charges for S.A.P Calculations
11. Windows on a side elevation at first floor level or above must be obscured glazing and non openable below 1.7m
12. Load-bearing partitions and/or posts are shown in a rough position. The exact position is to be confirmed by a structural engineer prior to construction.



FREEDOM HOMES
ARCHITECTS

Freedom Homes. Ealing Cross, 85 Uxbridge Rd, London W5 5BW

Mariam Radi

CLIENT:
Double storey rear and wrap-around extension

PROJECT:
43 The Avenue,
Ickenham,
Uxbridge UB10 8NR

PROJECT ADDRESS:
SITE PLAN_LOCATION MAP

DRAWING TITLE:
FH | LG


DRAWN BY: 25.07.2024 | **CHECKED BY:**

DATE: Rev: R00 | **Rev. DATE:**

SCALE@A3: 1:500 | **DRAWING No:** TA-R00-PR-101

Ground Floor Plan

1 : 100

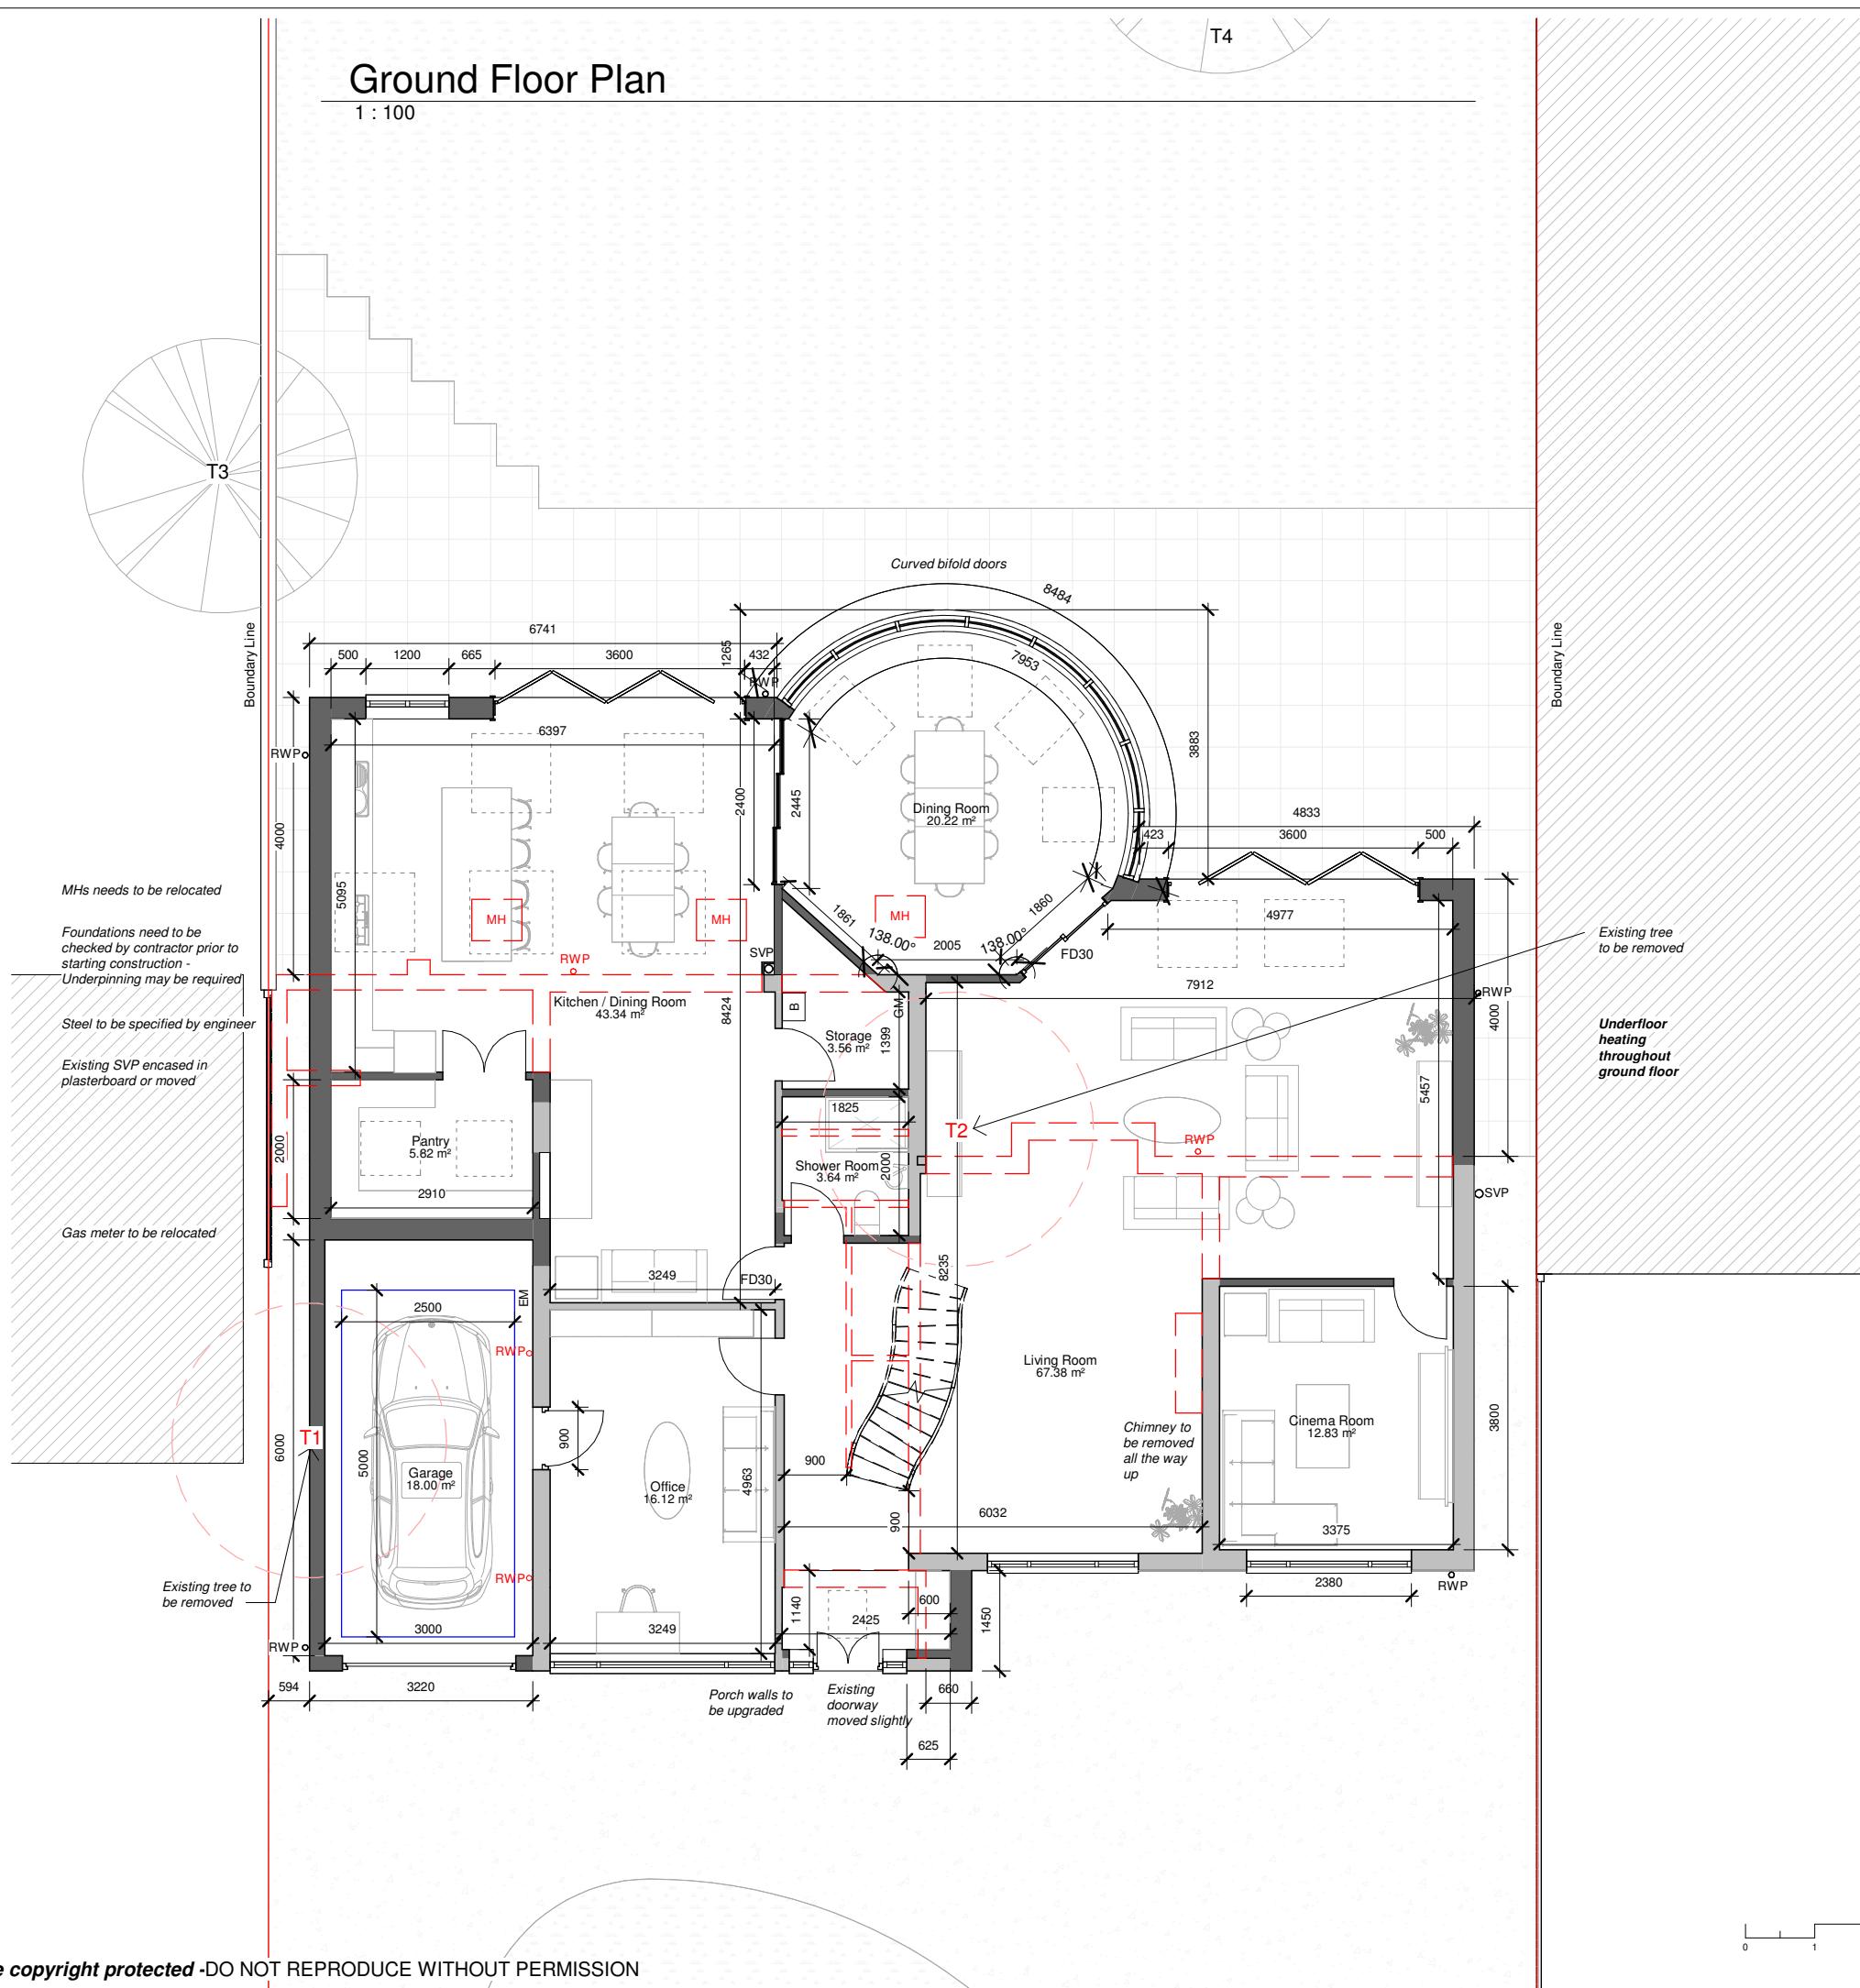

FREEDOM HOMES
ARCHITECTS

Freedom Homes, Ealing Cross, 85 Uxbridge Rd, London W5 5BW

Mariam Radi

CLIENT:
Double storey rear and wrap-around extension


PROJECT:
43 The Avenue,
Ickenham,
Uxbridge UB10 8NR

PROJECT ADDRESS:
PROPOSED GROUND FLOOR PLAN


DRAWING TITLE: LG
 DRAWN BY: FH | CHECKED BY: LG
 DATE: 25.07.2024 | Rev: R00 | Rev. DATE:
 SCALE@A3: 1:100 | DRAWING No: TA-R00-PR-102

First Floor Plan

1 : 100

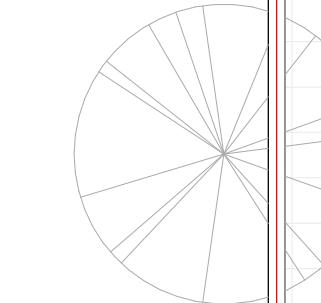

Boundary Line

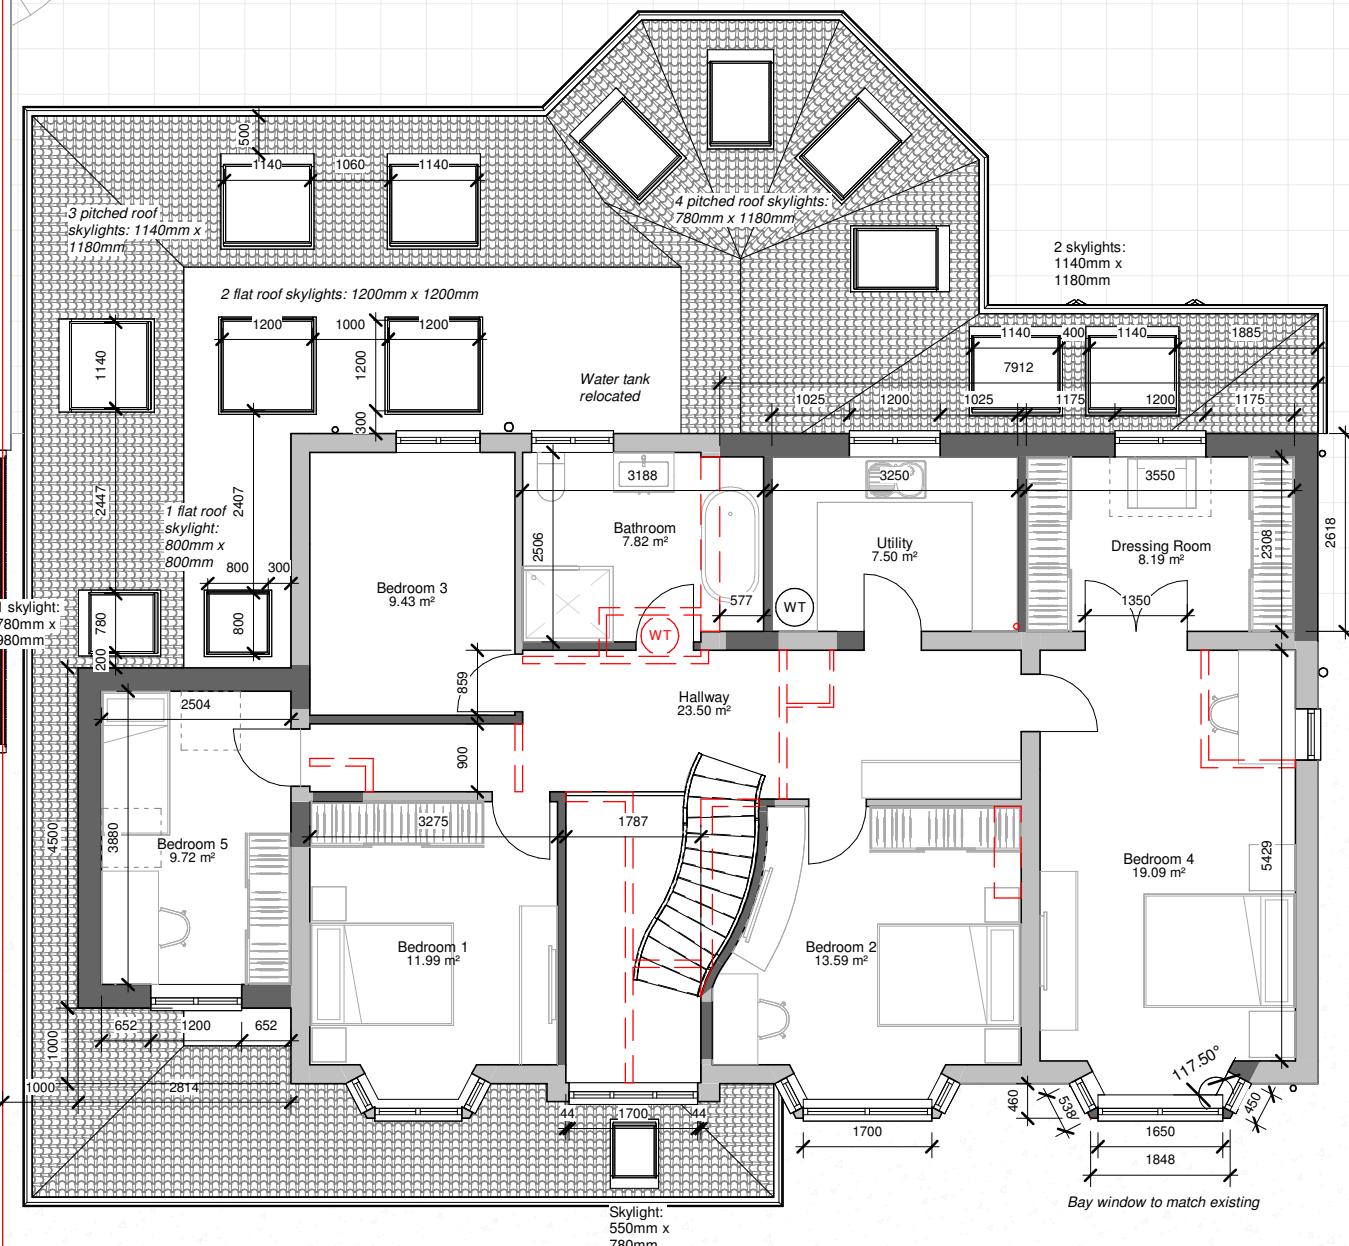

*All first floor windows
habitable rooms to be
escape windows - to be
checked on site and
replaced where required*

PROGRAMME:

KEY:

	Neighbouring context	RWP	Rain Water Pipe
	Existing walls	SVP	Soil Vent Pipe
	Proposed walls		Boundary line
	Proposed rooflight		Existing removed
MH	Manhole		Existing beam
B	Boiler		1.9 m head height
EM	Electric Meter		1.5 m head height
GM	Gas Meter		Ridge line

REVISION NOTES:

REV: | DATE: | DESCRIPTION:

GENERAL NOTES:

1. All Dimensions are in millimetres unless otherwise stated
2. All work to be carried out in accordance with current building regulations and all relevant british standards/codes of practice.
3. The Contractor is responsible for the correct setting out of the works on site, all dimensions to be checked prior to fabrication of materials and commencement of works.
4. This Drawing is to be read in conjunction with all relevant drawings and specifications
5. Exact SVP and Boiler position to be determined onsite by contractor
6. A 'macerator toilet' would be required for a certain designs if the toilet location is away from existing SVP
7. Steels imbedded into ceiling may be charged additionally by your contractor
8. All proposed materials are to be similar in appearance to that of the existing house, unless otherwise stated.
9. Skylights must not protrude past the roof slope by more than 150mm
0. Glazing which exceeds 25% of the added floor area will result in extra charges for S.A.P Calculations
1. Windows on a side elevation at first floor level or above must be obscured glazing and non openable below 1.7m
2. Load-bearing partitions and/or posts are shown in a rough position. The exact position is to be confirmed by a structural engineer prior to construction.



FREEDOM HOMES
HOMEOWNERS

Mariam Badi

Freedom Homes, Folkestone, 25 Uxbridge Rd, London W5 5BW

Double storey rear and wrap-around extension

PROJECT:

PROPOSED FIRST FLOOR PLAN

DRAWING TITLE:

18

DRAWN BY: _____ CHECKED BY: _____

25.07.2024 | B00


DATE: Rev: 1.00 Rev. DATE:

SCALE @A3: 1:100 DRAWING No: TA-R00-PR-103


© All plans are copyright protected -DO NOT REPRODUCE WITHOUT PERMISSION

Roof Plan

1 : 100

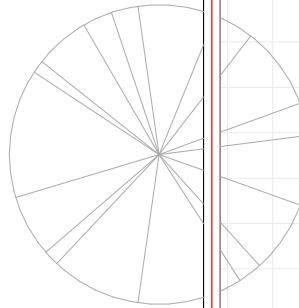

Boundary Line

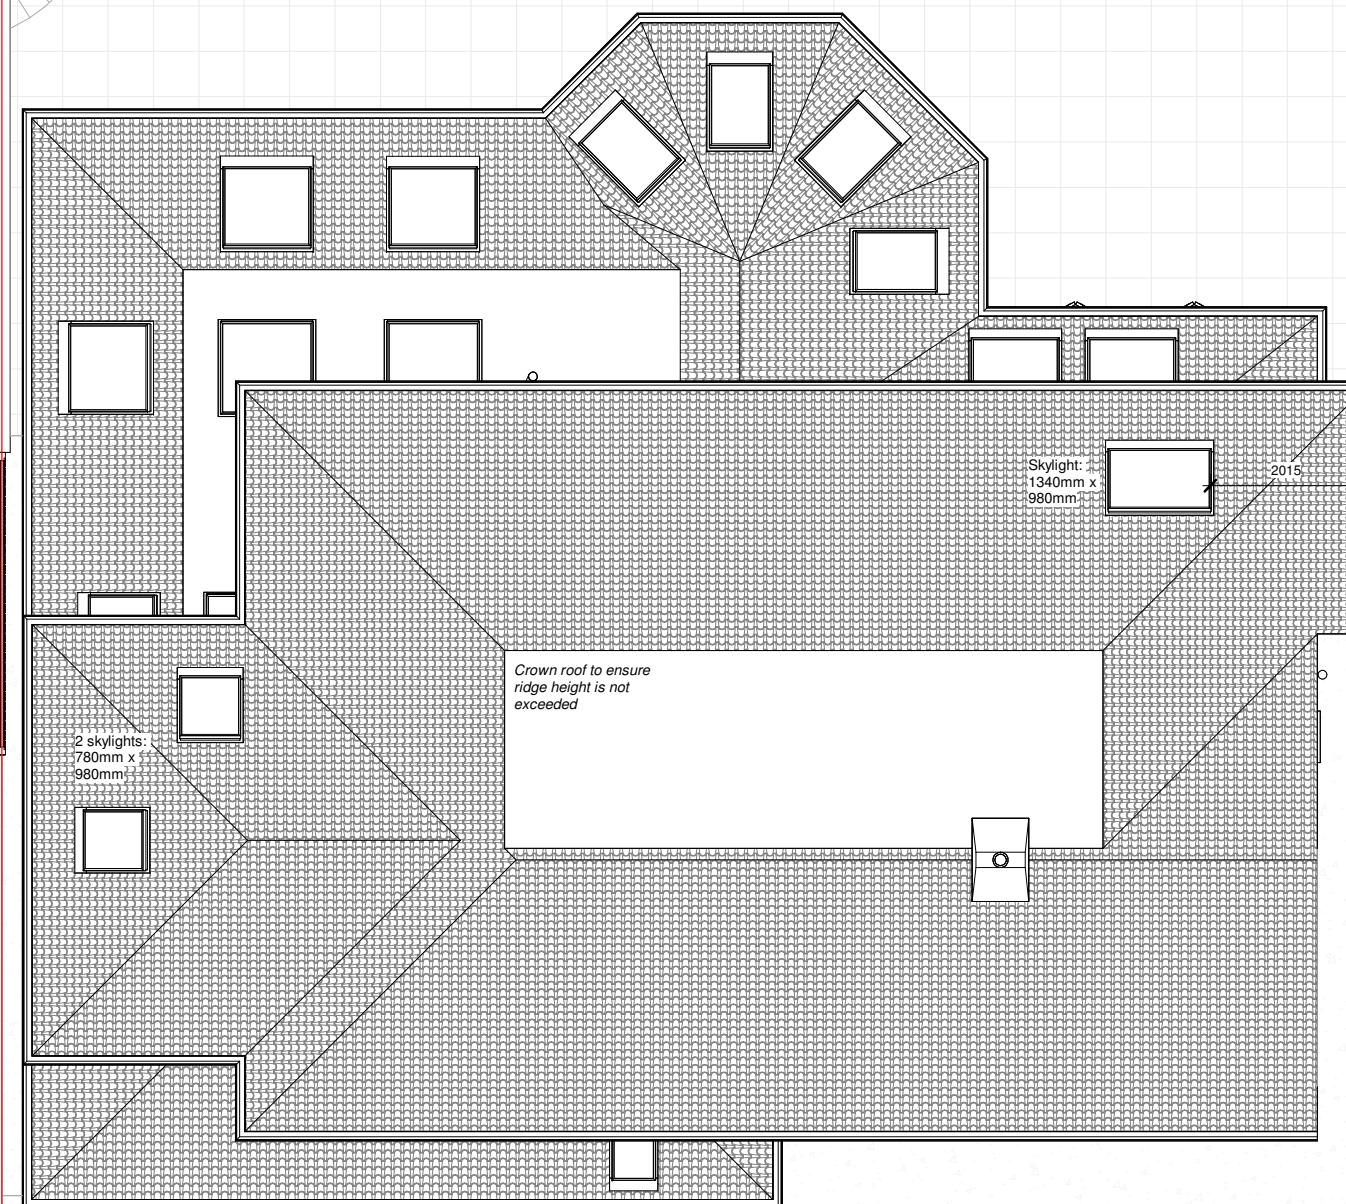

Boundary Line

PROGRAMME:

KEY:

	Neighbouring context	RWP	Rain Water Pipe
	Existing walls	SVP	Soil Vent Pipe
	Proposed walls		Boundary line
	Proposed rooflight		Existing removed
MH	Manhole		Existing beam
B	Boiler		1.9 m head height
EM	Electric Meter		1.5 m head height
GM	Gas Meter		Ridge line

REVISION NOTES:

REV: | DATE: | DESCRIPTION:

GENERAL NOTES:

- All Dimensions are in millimetres unless otherwise stated
- All work to be carried out in accordance with current building regulations and all relevant british standards/codes of practice.
- The Contractor is responsible for the correct setting out of the works on site, all dimensions to be checked prior to fabrication of materials and commencement of works.
- This Drawing is to be read in conjunction with all relevant drawings and specifications
- Exact SVP and Boiler position to be determined onsite by contractor
- A 'macerator toilet' would be required for a certain designs if the toilet location is away from existing SVP
- Steels imbedded into ceiling may be charged additionally by your contractor
- All proposed materials are to be similar in appearance to that of the existing house, unless otherwise stated.
- Skylights must not protrude past the roof slope by more than 150mm
- Glazing which exceeds 25% of the added floor area will result in extra charges for S.A.P Calculations
- Windows on a side elevation at first floor level or above must be obscured glazing and non openable below 1.7m
- Load-bearing partitions and/or posts are shown in a rough position. The exact position is to be confirmed by a structural engineer prior to construction.



FREEDOM HOMES
ARCHITECTS

Freedom Homes, Ealing Cross, 85 Uxbridge Rd, London W5 5BW

Mariam Radi

CLIENT: Double storey rear and wrap-around extension
PROJECT:

43 The Avenue,
Ickenham,
Uxbridge UB10 8NR

PROJECT ADDRESS:

PROPOSED ROOF PLAN

DRAWING TITLE:

DRAWN BY: FH | CHECKED BY: LG

DATE: 25.07.2024 | Rev: R00 | Rev. DATE:

SCALE@A3: 1:100 | DRAWING No: TA-R00-PR-104

0 1 2 3 4m 1:100


Rear Elevation

1 : 100



Right Elevation

1 : 100

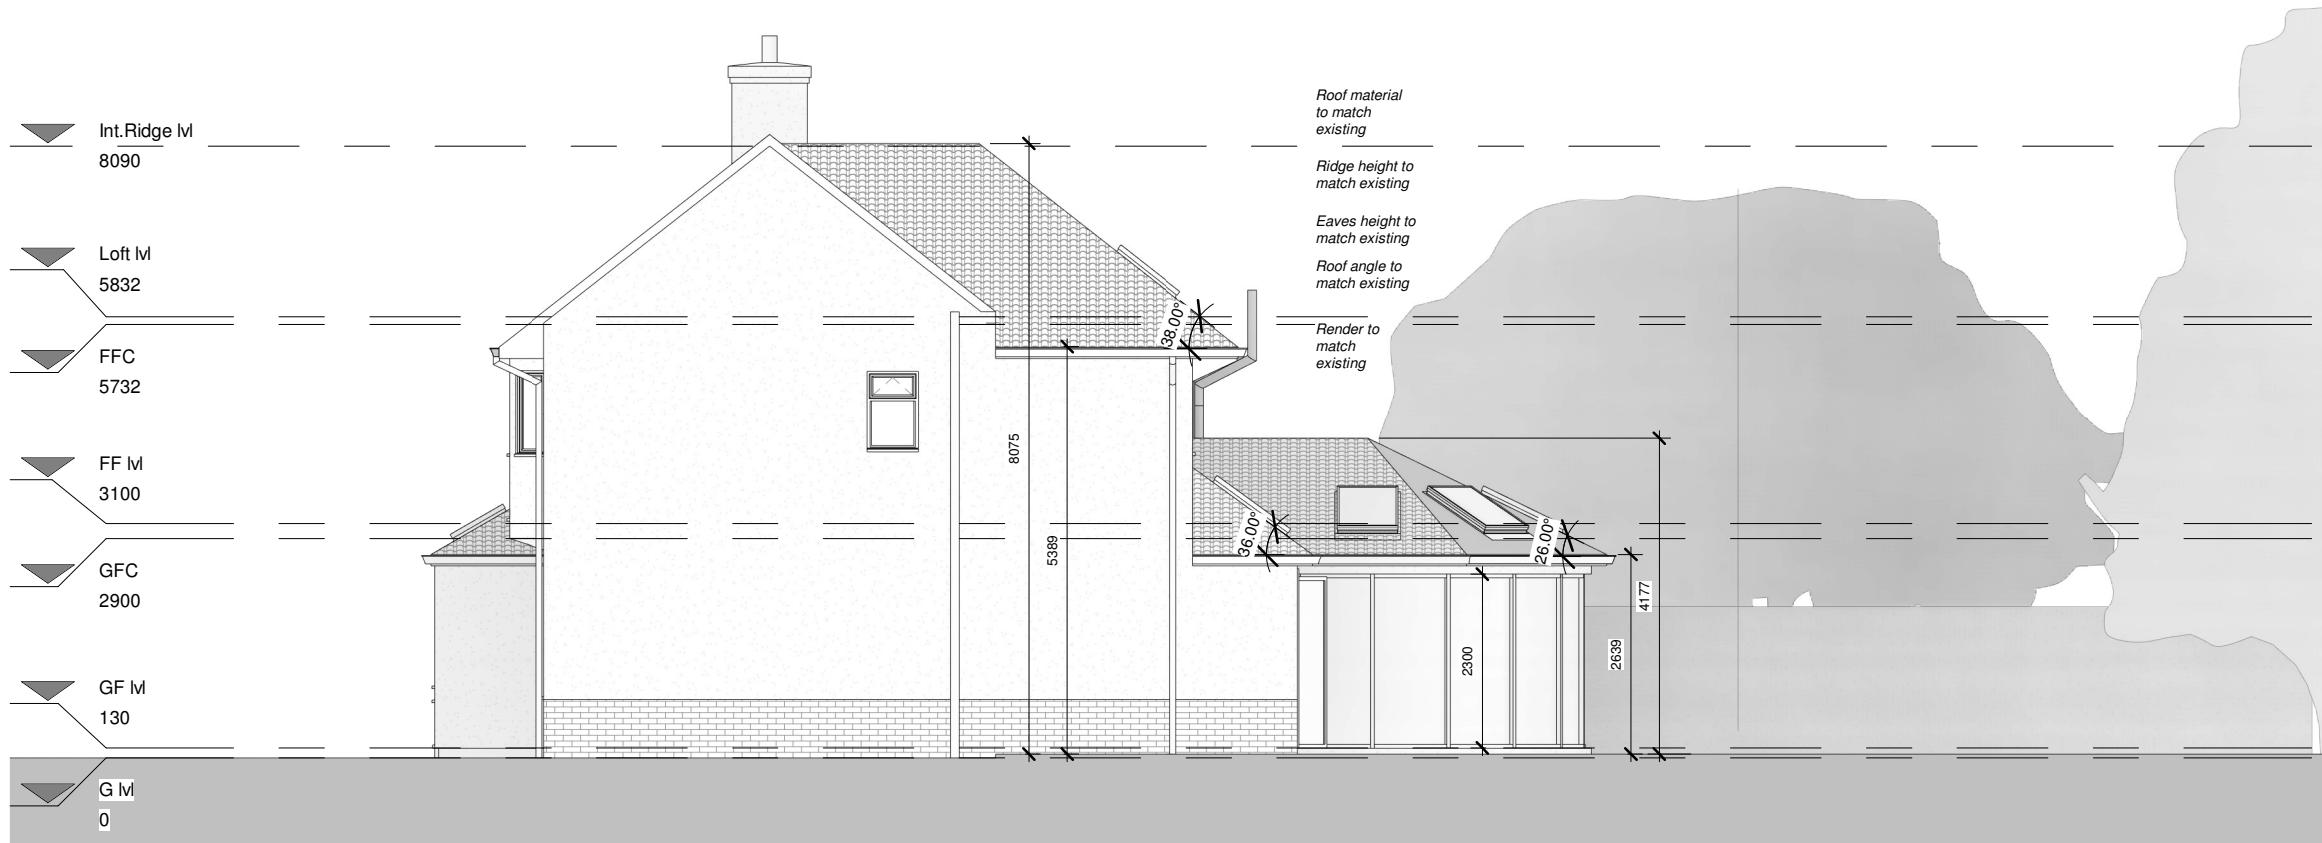

PROGRAMME:

KEY:

	Neighbouring context	RWP	Rain Water Pipe
	Existing walls	SVP	Soil Vent Pipe
	Proposed walls	Boundary line	Boundary line
	Proposed rooflight	Existing removed	Existing removed
	Manhole	Existing beam	Existing beam
	Boiler	1.9 m head height	1.9 m head height
	Electric Meter	1.5 m head height	1.5 m head height
	Gas Meter	Ridge line	Ridge line

REVISION NOTES:

REV: | DATE: | DESCRIPTION:

GENERAL NOTES:

1. All Dimensions are in millimetres unless otherwise stated
2. All work to be carried out in accordance with current building regulations and all relevant british standards/codes of practice.
3. The Contractor is responsible for the correct setting out of the works on site, all dimensions to be checked prior to fabrication of materials and commencement of works.
4. This Drawing is to be read in conjunction with all relevant drawings and specifications
5. Exact SVP and Boiler position to be determined onsite by contractor
6. A 'macerator toilet' would be required for a certain designs if the toilet location is away from existing SVP
7. Steels imbedded into ceiling may be charged additionally by your contractor
8. All proposed materials are to be similar in appearance to that of the existing house, unless otherwise stated.
9. Skylights must not protrude past the roof slope by more than 150mm
10. Glazing which exceeds 25% of the added floor area will result in extra charges for S.A.P Calculations
11. Windows on a side elevation at first floor level or above must be obscured glazing and non openable below 1.7m
12. Load-bearing partitions and/or posts are shown in a rough position. The exact position is to be confirmed by a structural engineer prior to construction.



FREEDOM HOMES
ARCHITECTS

Freedom Homes, Ealing Cross, 85 Uxbridge Rd, London W5 5BW

Mariam Radi

CLIENT: Double storey rear and wrap-around extension

PROJECT: 43 The Avenue, Ickenham, Uxbridge UB10 8NR

PROJECT ADDRESS: PROPOSED ELEVATIONS

DRAWING TITLE: LG

DRAWN BY: FH | CHECKED BY: LG

DATE: 25.07.2024 | Rev: R00 | Rev. DATE:

SCALE@A3: 1:100 | DRAWING No: TA-R00-PR-105


Front Elevation

1 : 100



Left Elevation

1 : 100

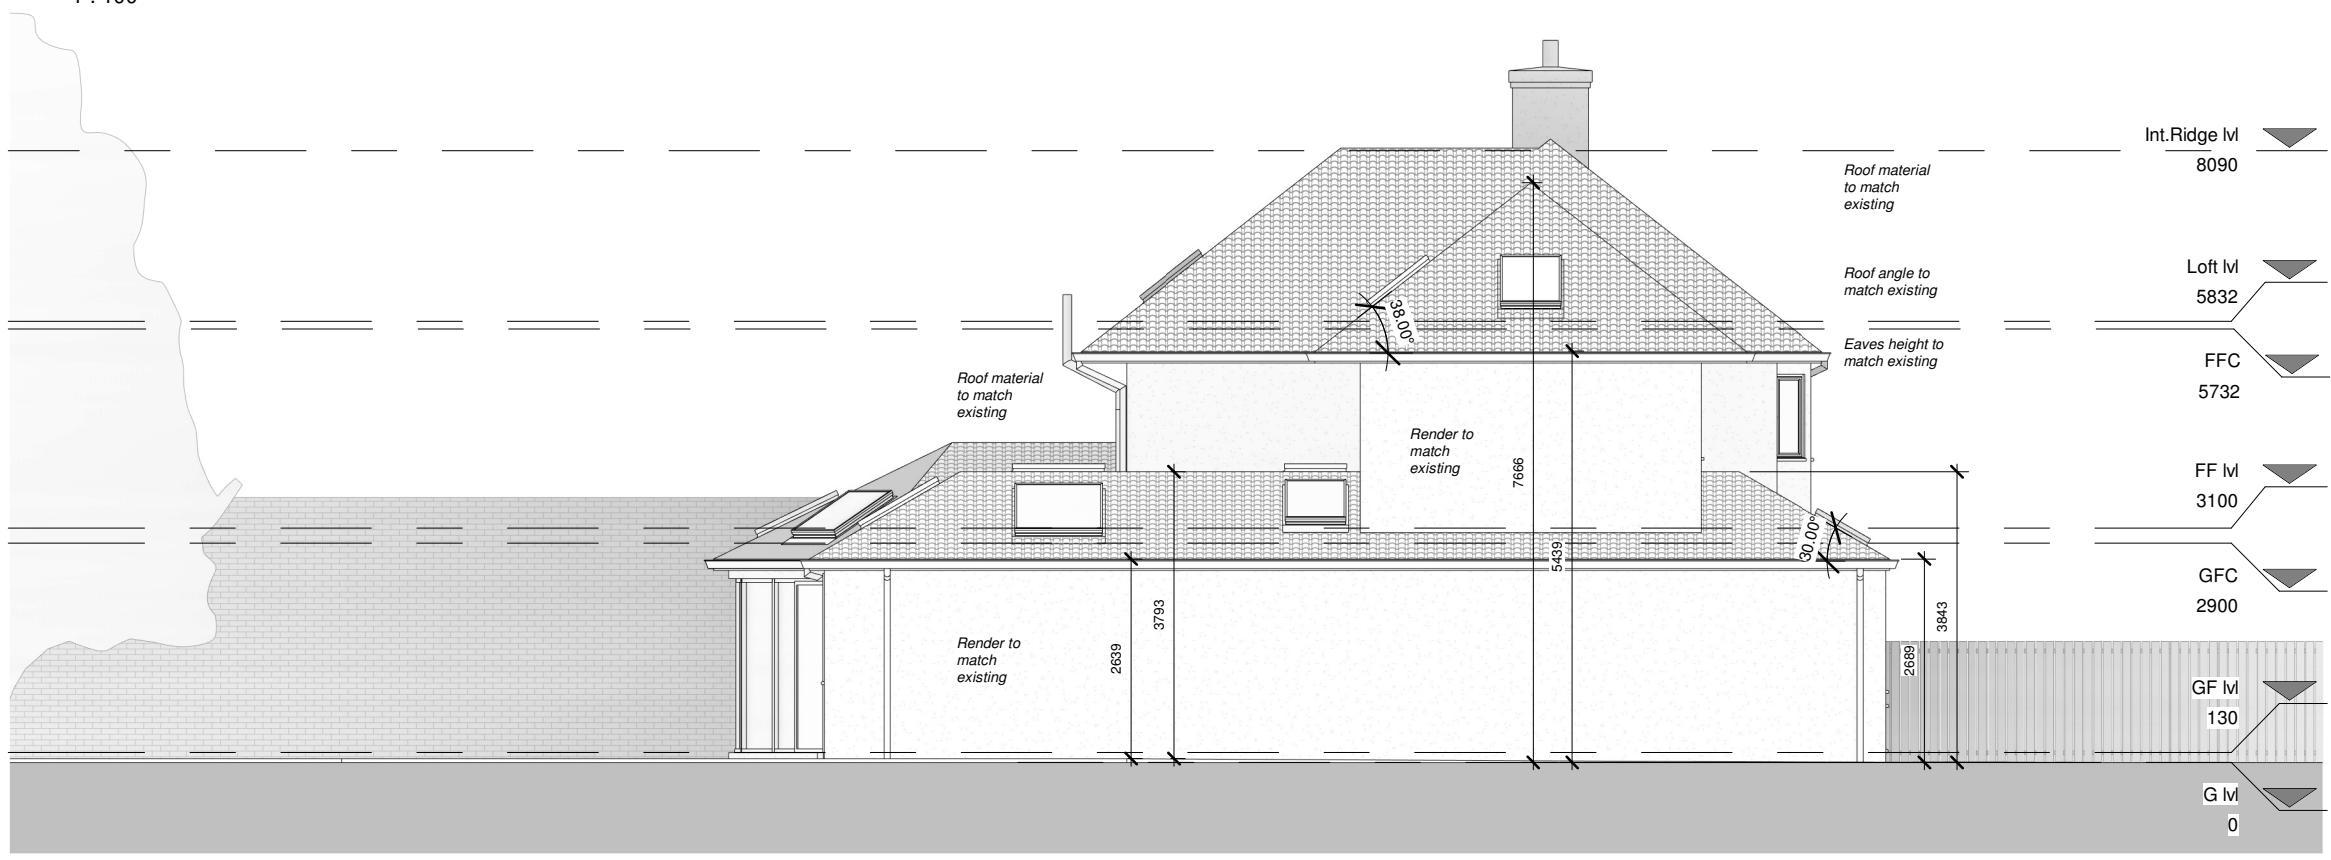

PROGRAMME:

KEY:

	Neighbouring context	RWP	Rain Water Pipe
	Existing walls	SVP	Soil Vent Pipe
	Proposed walls		Boundary line
	Proposed rooflight		Existing removed
			Existing beam
	MH		1.9 m head height
	B		1.5 m head height
	EM		
	GM		Ridge line

REVISION NOTES:

REV: | DATE: | DESCRIPTION:

GENERAL NOTES:

- All Dimensions are in millimetres unless otherwise stated
- All work to be carried out in accordance with current building regulations and all relevant british standards/codes of practice.
- The Contractor is responsible for the correct setting out of the works on site, all dimensions to be checked prior to fabrication of materials and commencement of works.
- This Drawing is to be read in conjunction with all relevant drawings and specifications
- Exact SVP and Boiler position to be determined onsite by contractor
- A 'macerator toilet' would be required for a certain designs if the toilet location is away from existing SVP
- Steels imbedded into ceiling may be charged additionally by your contractor
- All proposed materials are to be similar in appearance to that of the existing house, unless otherwise stated.
- Skylights must not protrude past the roof slope by more than 150mm
- Glazing which exceeds 25% of the added floor area will result in extra charges for S.A.P Calculations
- Windows on a side elevation at first floor level or above must be obscured glazing and non openable below 1.7m
- Load-bearing partitions and/or posts are shown in a rough position. The exact position is to be confirmed by a structural engineer prior to construction.



FREEDOM HOMES
ARCHITECTS

Freedom Homes, Ealing Cross, 85 Uxbridge Rd, London W5 5BW

Mariam Radi

CLIENT:

Double storey rear and wrap-around extension

PROJECT:

43 The Avenue,
Ickenham,
Uxbridge UB10 8NR

PROJECT ADDRESS:

PROPOSED ELEVATIONS

DRAWING TITLE:

LG

DRAWN BY:

CHECKED BY:

25.07.2024

Rev: R00

Rev. DATE:

DATE:



1:100

DRAWING No:

TA-R00-PR-106

Section 1

1 : 100

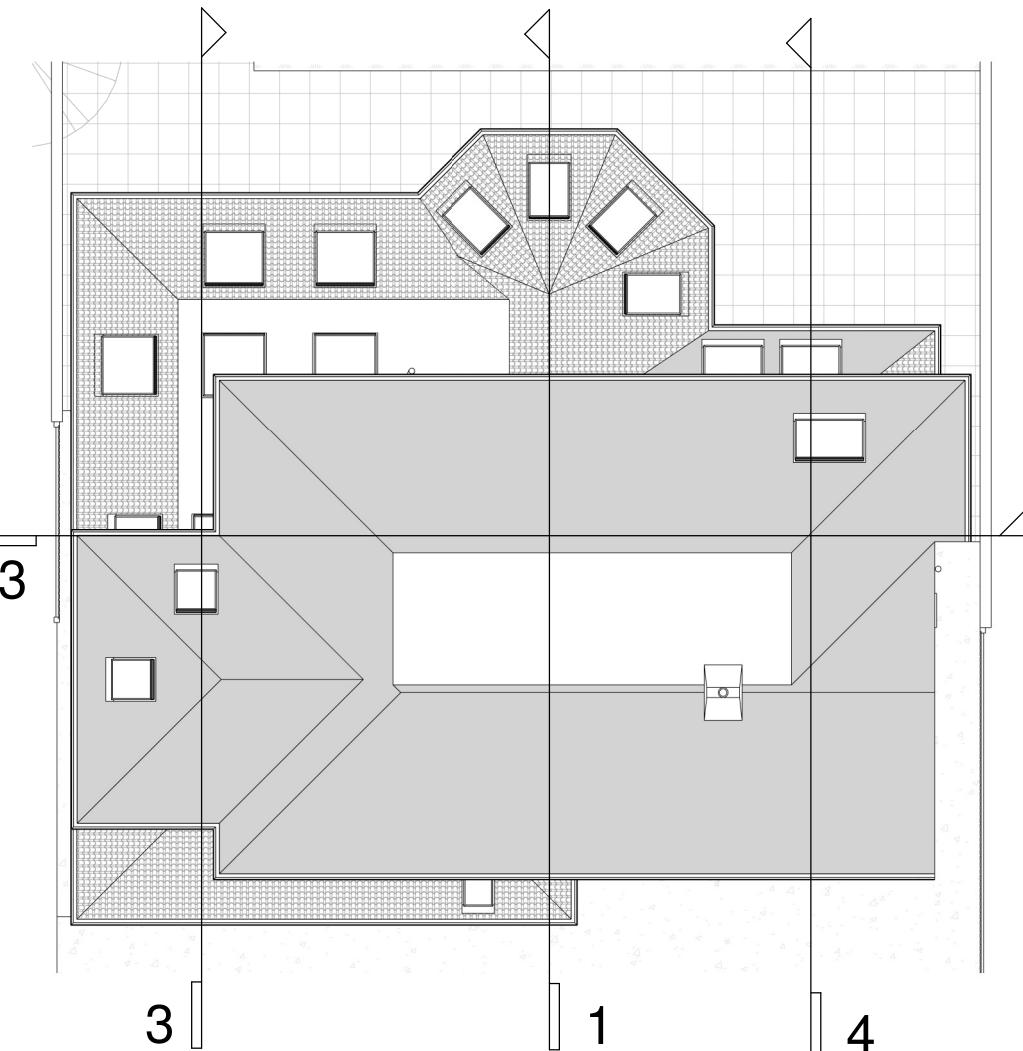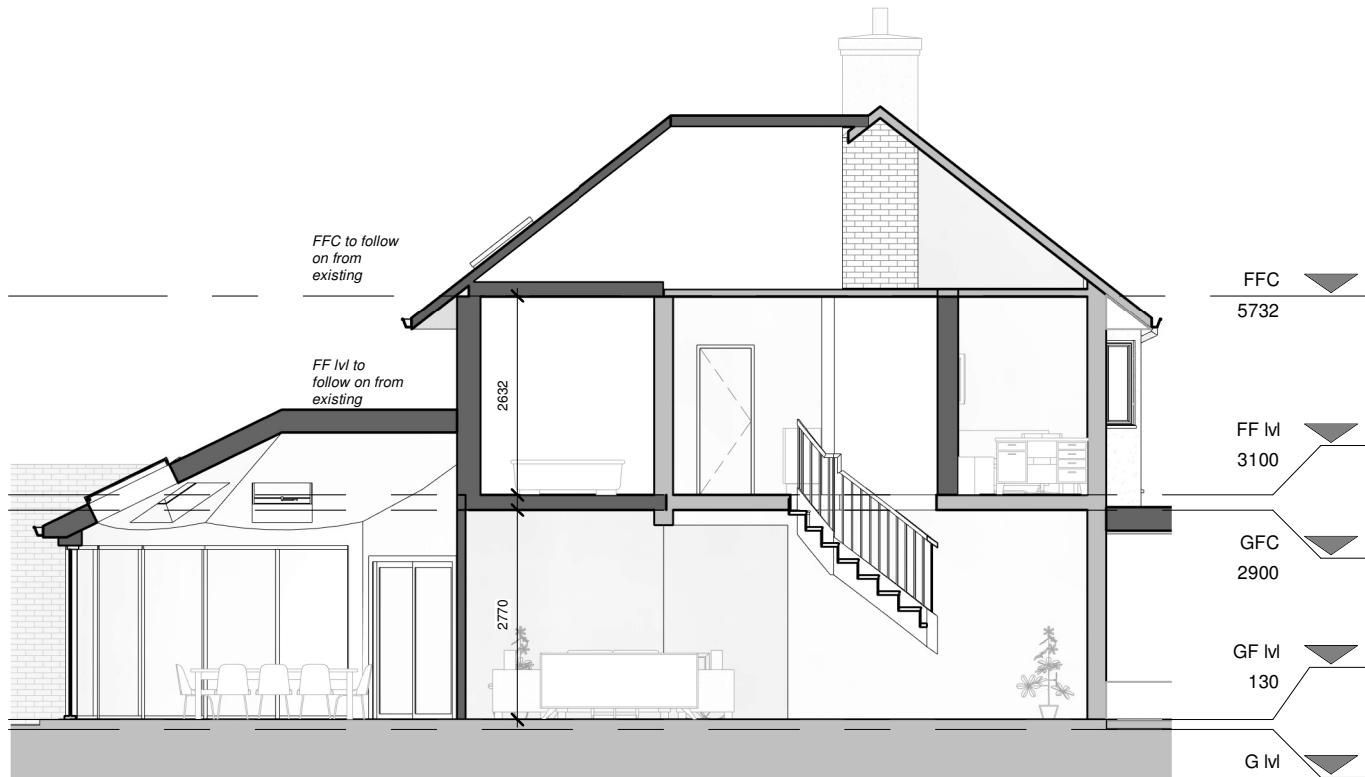

Section 2

1 : 100



PROGRAMME:

KEY:

	Neighbouring context	RWP	Rain Water Pipe
	Existing walls	SVP	Soil Vent Pipe
	Proposed walls	Boundary line	
	Proposed rooflight	Existing removed	
MH	Manhole	Existing beam	
B	Boiler	1.9 m head height	
EM	Electric Meter	1.5 m head height	
GM	Gas Meter	Ridge line	

REVISION NOTES:

REV: | DATE: | DESCRIPTION:

GENERAL NOTES:

- All Dimensions are in millimetres unless otherwise stated
- All work to be carried out in accordance with current building regulations and all relevant british standards/codes of practice.
- The Contractor is responsible for the correct setting out of the works on site, all dimensions to be checked prior to fabrication of materials and commencement of works.
- This Drawing is to be read in conjunction with all relevant drawings and specifications
- Exact SVP and Boiler position to be determined onsite by contractor
- A 'macerator toilet' would be required for a certain designs if the toilet location is away from existing SVP
- Steels imbedded into ceiling may be charged additionally by your contractor
- All proposed materials are to be similar in appearance to that of the existing house, unless otherwise stated.
- Skylights must not protrude past the roof slope by more than 150mm
- Glazing which exceeds 25% of the added floor area will result in extra charges for S.A.P Calculations
- Windows on a side elevation at first floor level or above must be obscured glazing and non openable below 1.7m
- Load-bearing partitions and/or posts are shown in a rough position. The exact position is to be confirmed by a structural engineer prior to construction.



FREEDOM HOMES
ARCHITECTS

Freedom Homes, Ealing Cross, 85 Uxbridge Rd, London W5 5BW

Mariam Radi

CLIENT:

Double storey rear and wrap-around extension

PROJECT:

43 The Avenue,
Ickenham,
Uxbridge UB10 8NR

PROJECT ADDRESS:

PROPOSED SECTIONS

DRAWING TITLE:

FH | LG

DRAWN BY:

CHECKED BY:

25.07.2024

Rev: R00

Rev. DATE:

DATE:

SCALE@A3:

1:100

DRAWING No:

TA-R00-PR-107


Section 3

1 : 100



Section 4

1 : 100

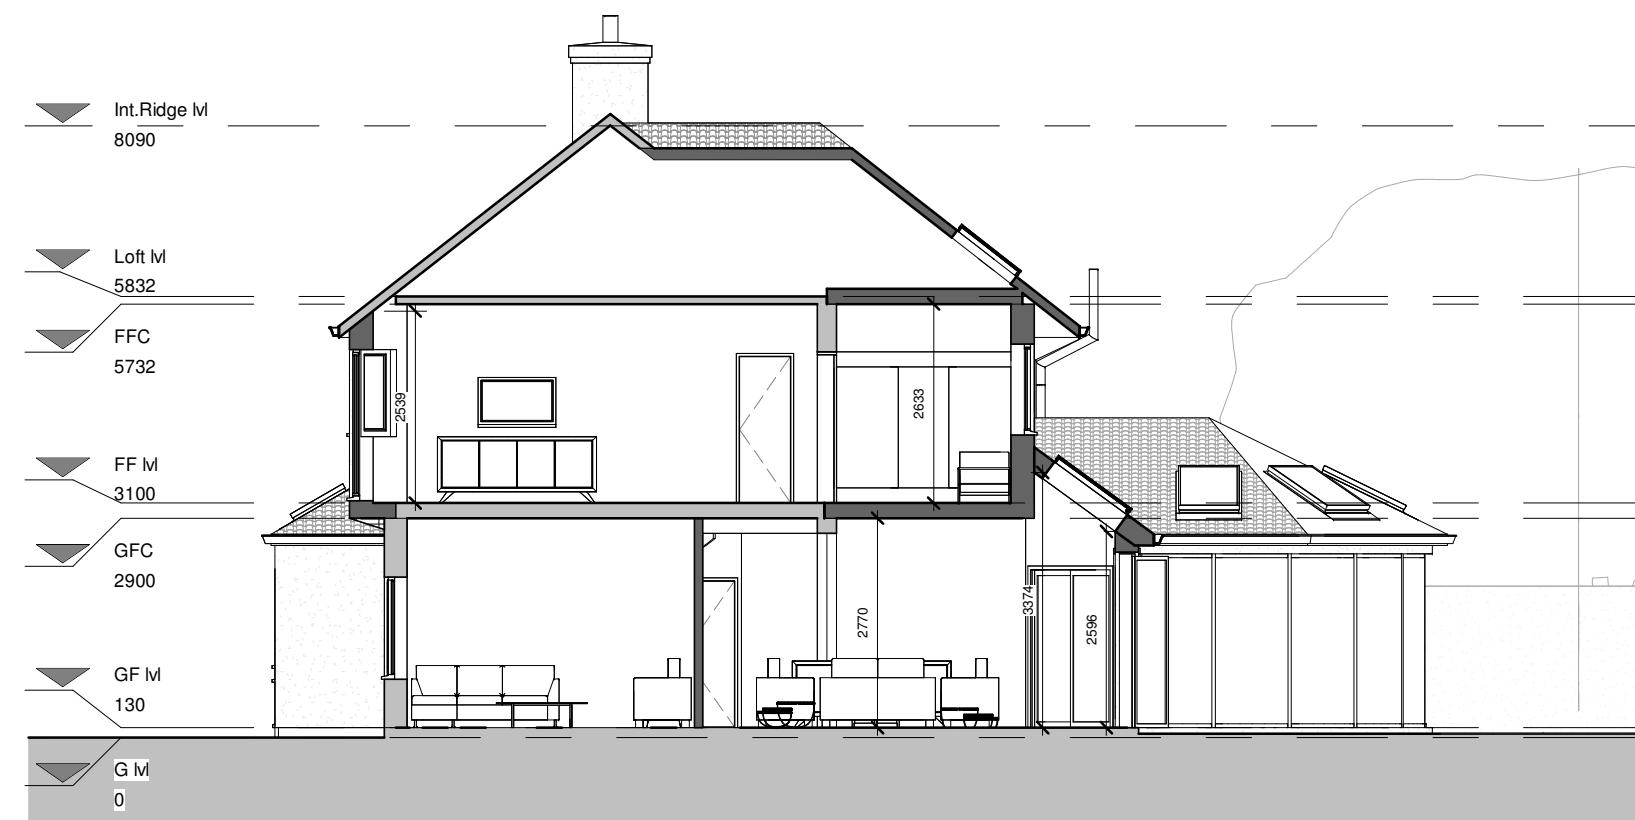

PROGRAMME:

KEY:

	Neighbouring context	RWP	Rain Water Pipe
	Existing walls	SVP	Soil Vent Pipe
	Proposed walls		Boundary line
	Proposed rooflight		Existing removed
MH	Manhole		Existing beam
B	Boiler		1.9 m head height
EM	Electric Meter		1.5 m head height
GM	Gas Meter		Ridge line

REVISION NOTES:

REV: | DATE: | DESCRIPTION:

GENERAL NOTES:

1. All Dimensions are in millimetres unless otherwise stated
2. All work to be carried out in accordance with current building regulations and all relevant british standards/codes of practice.
3. The Contractor is responsible for the correct setting out of the works on site, all dimensions to be checked prior to fabrication of materials and commencement of works.
4. This Drawing is to be read in conjunction with all relevant drawings and specifications
5. Exact SVP and Boiler position to be determined onsite by contractor
6. A 'macerator toilet' would be required for a certain designs if the toilet location is away from existing SVP
7. Steels imbedded into ceiling may be charged additionally by your contractor
8. All proposed materials are to be similar in appearance to that of the existing house, unless otherwise stated.
9. Skylights must not protrude past the roof slope by more than 150mm
10. Glazing which exceeds 25% of the added floor area will result in extra charges for S.A.P Calculations
11. Windows on a side elevation at first floor level or above must be obscured glazing and non openable below 1.7m
12. Load-bearing partitions and/or posts are shown in a rough position. The exact position is to be confirmed by a structural engineer prior to construction.



FREEDOM HOMES
ARCHITECTS

Freedom Homes, Ealing Cross, 85 Uxbridge Rd, London W5 5BW

Mariam Radi

CLIENT:

Double storey rear and wrap-around extension

PROJECT:

43 The Avenue,
Ickenham,
Uxbridge UB10 8NR

PROJECT ADDRESS:

PROPOSED SECTIONS

DRAWING TITLE:

FH LG

DRAWN BY:

CHECKED BY:

25.07.2024

Rev: R00

Rev. DATE:

SCALE@A3: 1:100

DRAWING No: TA-R00-PR-108