




EXISTING MATERIALS
 ROOF: BROWN INTERLOCKING
 TILES
 WALLS: WHITE ROUGHCAST
 RENDER WITH RED FACING BRICK

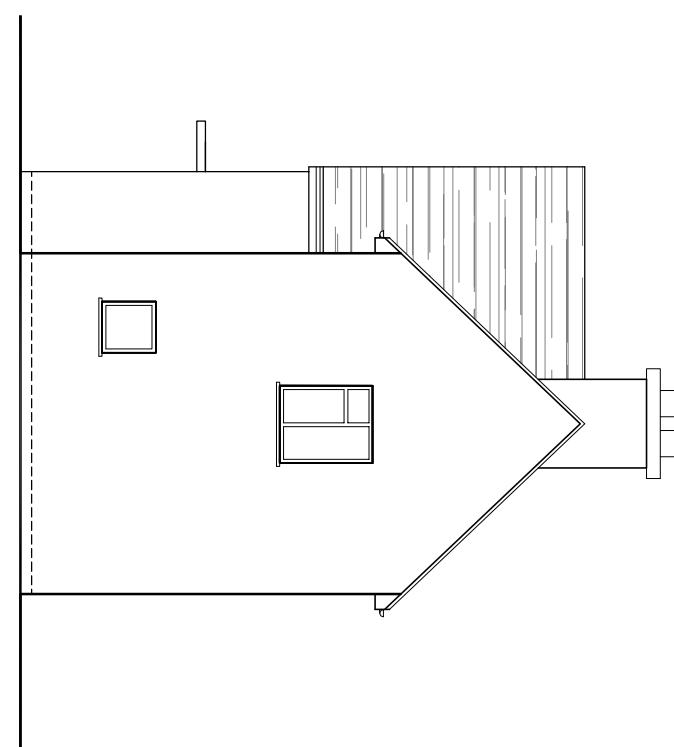

NORTH ELEVATION

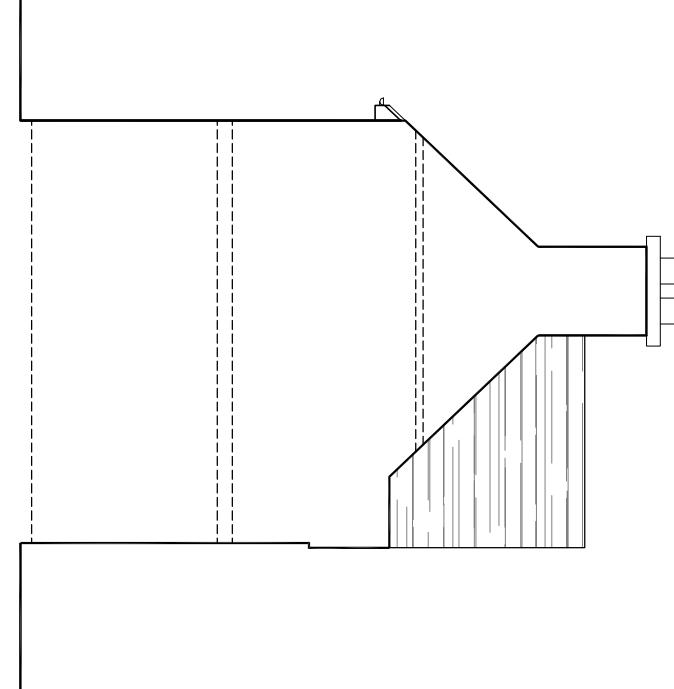

SOUTH ELEVATION

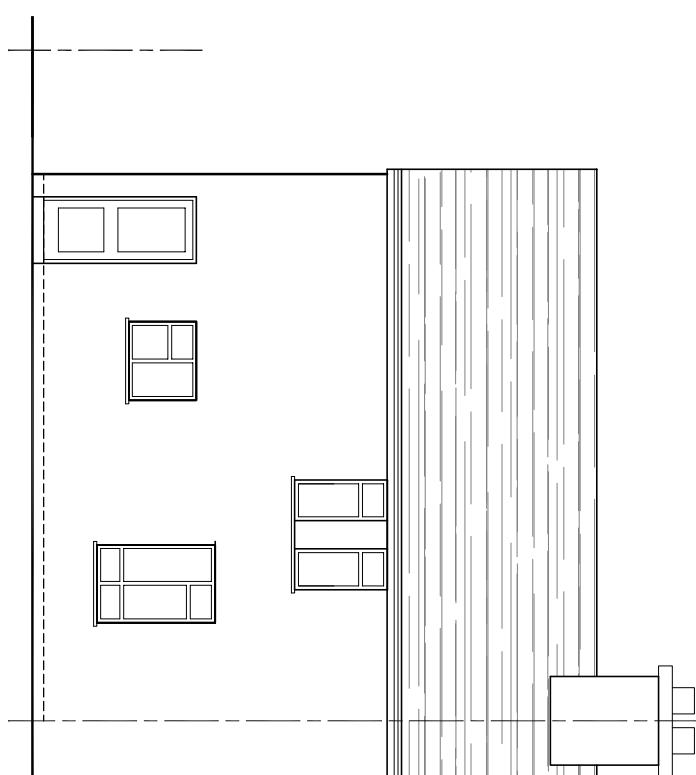

WEST ELEVATION

0 0.5 1 Metres 3 4
 Scale 1:100

AMENDMENTS DATE REV.

03/03/2024 1/1/2024 1
 All dimensions are to the nearest 5mm. All dimensions are to the nearest 5mm.
 The client is to read in conjunction with all relevant construction and safety regulations. Architects
 and Engineers are not responsible for any errors or omissions in these drawings.
 The drawing is copyright and remains the property of the Architects.



bernard murray design
 chartered architect

WWW.BMURRAYDESIGN.CO.UK

13 MERRYFIELDS, UXBRIDGE, MIDDLESEX UB8 2BT

TEL: 07958 477174 EMAIL: BMURRAYDESIGN@YAHOO.CO.UK

PROJECT
 229 COLDHARBOUR LANE
 HAYES
 UB3 3EH

CLIENT
 TRACY & LORRAINE BRENT

DRAWING
 EXISTING ELEVATIONS

SCALE	1:100 @ A3	DRAWING NUMBER	REV.
DATE	MAR 2024	1213-4	
DRAWN	BM		