
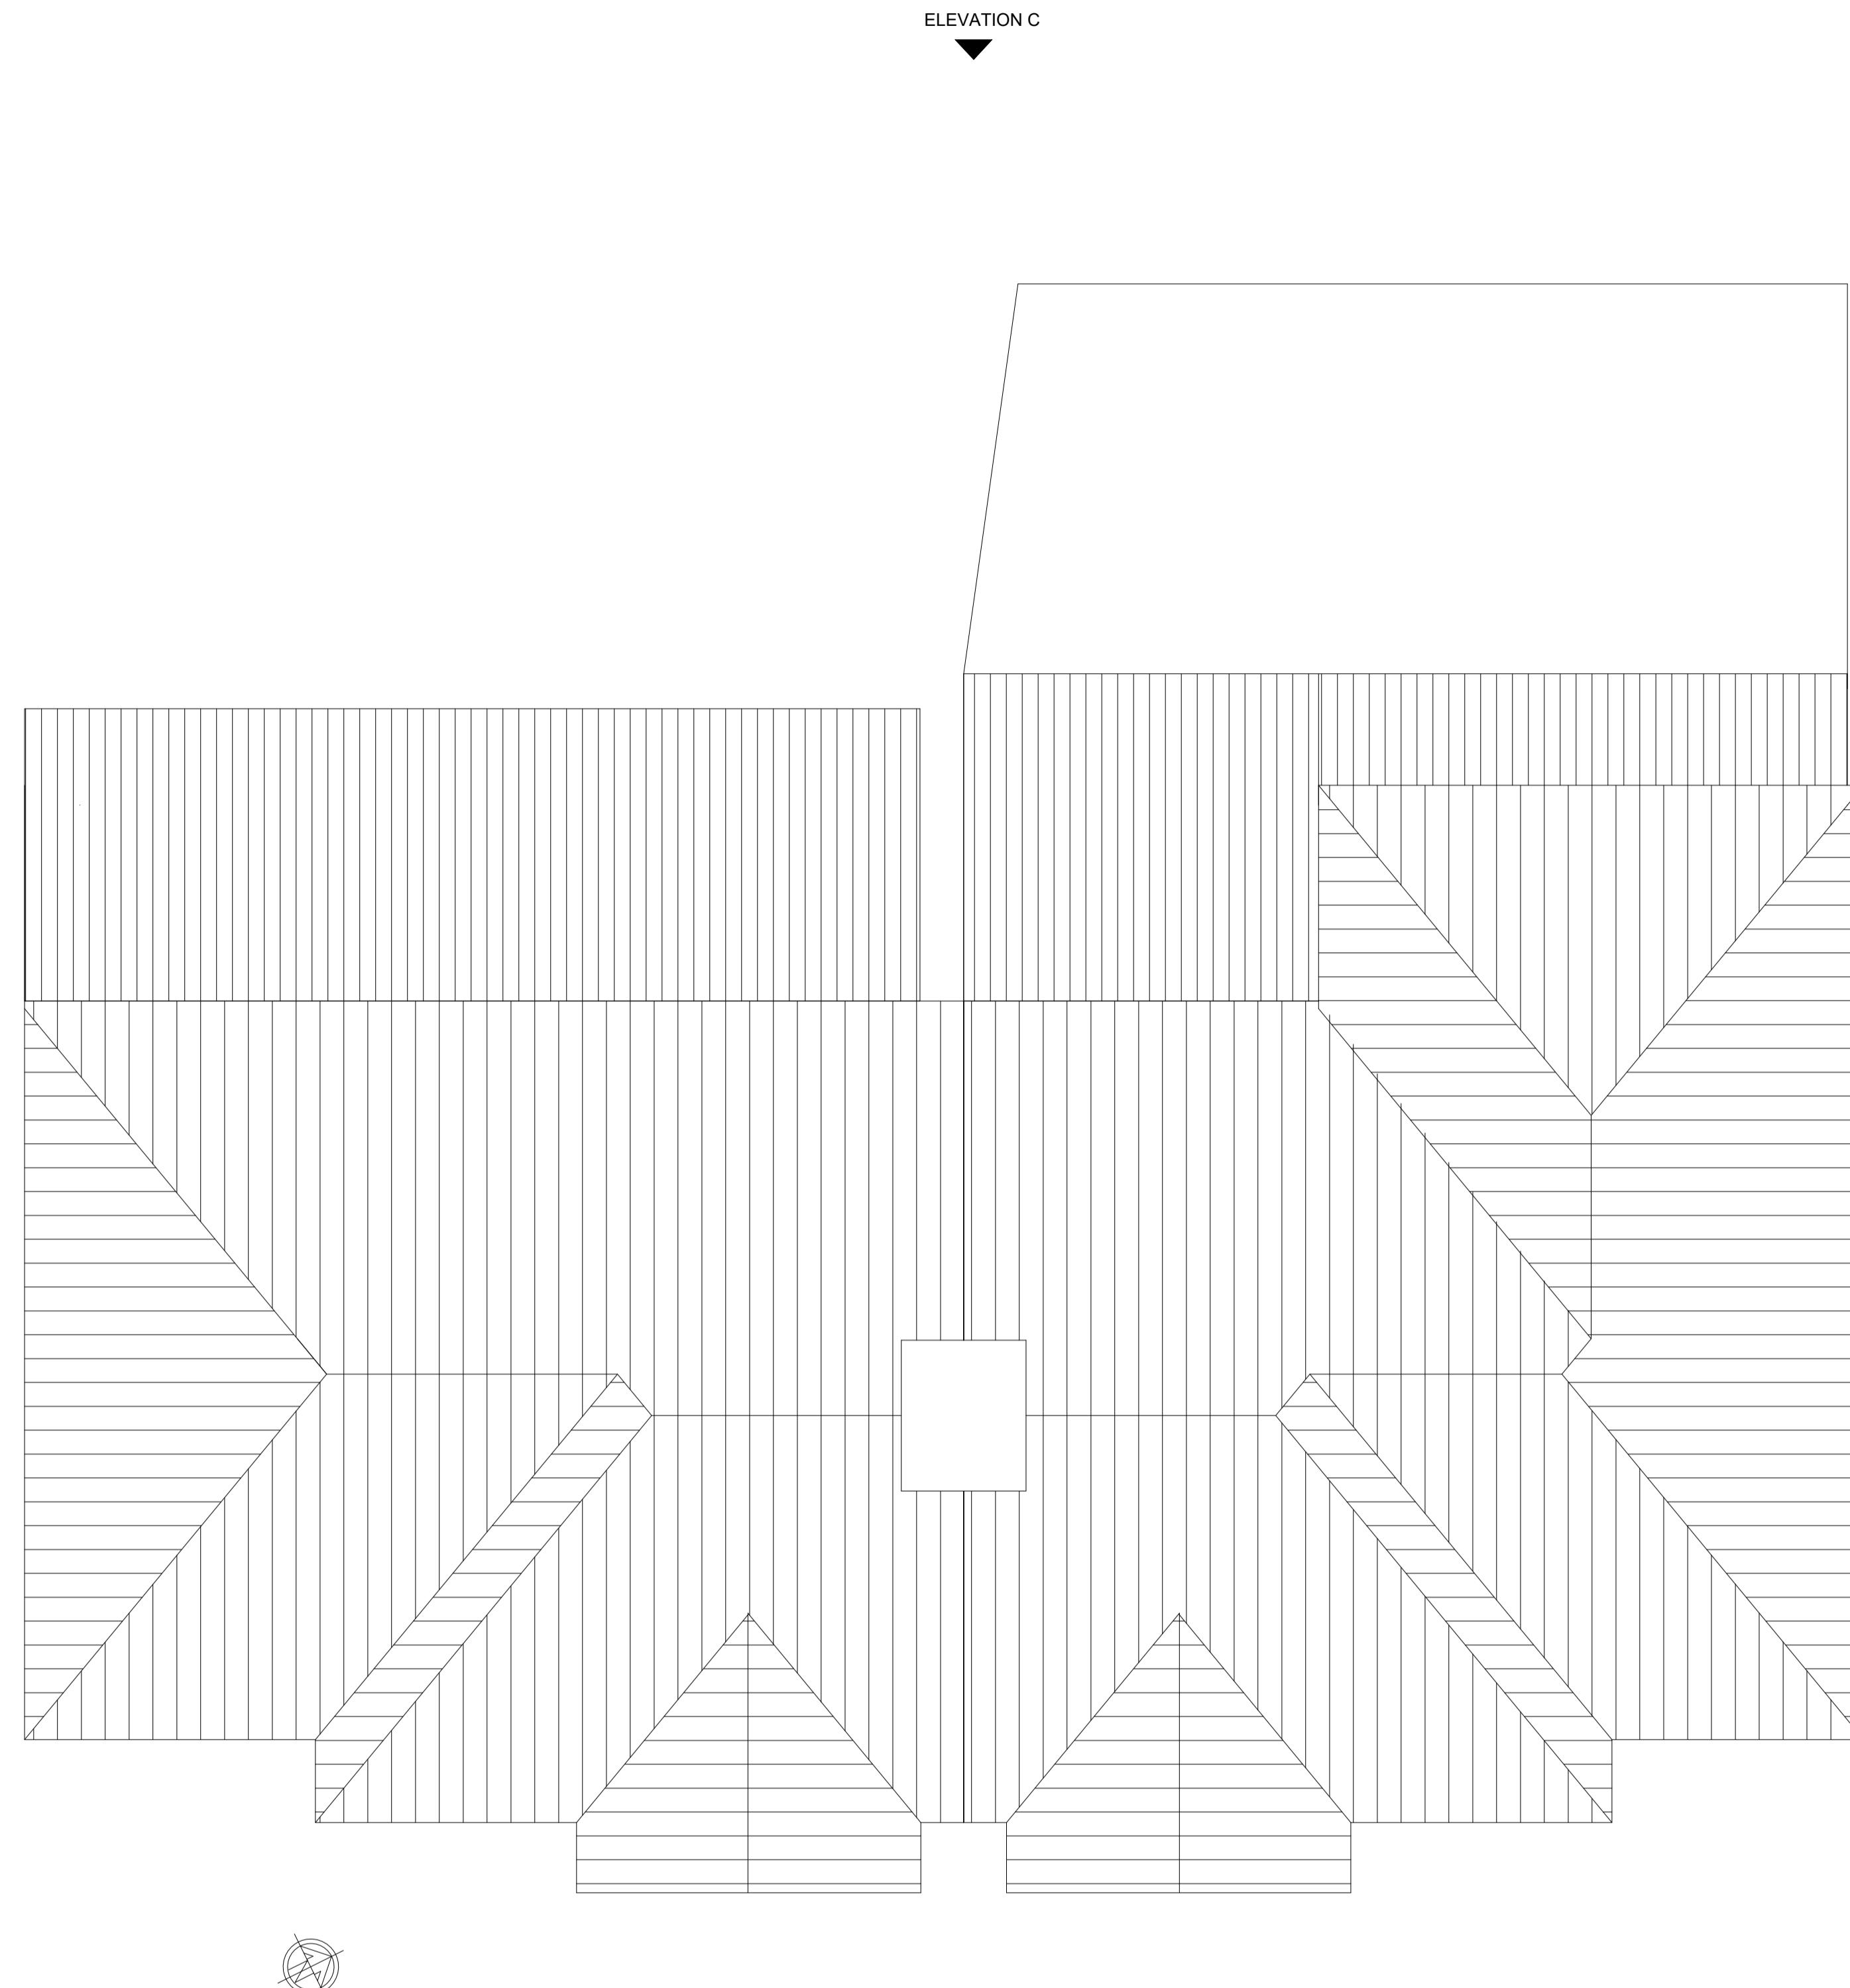


General Notes

© ABAY ARCHITECTURE RIBA

All dimensions and levels to be checked on site and any discrepancies to be reported to the architect before construction.

Written dimensions to be taken in preference to scaled dimensions.

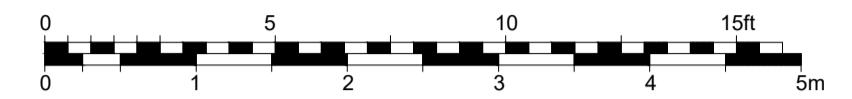

EXISTING ROOF PLAN

ELEVATION A

ELEVATION B

ELEVATION C

ELEVATION D

Rev	Date	Amendment

CLIENT

44 and 46 THE GROVE
ICKENHAM
UB10 8QL

PROJECT

EXISTING
ROOF PLAN

DATE

01.09.24

SCALE

1:50 @ A1

DRAWN

NA

REV

DRAWING NUMBER
1507-P-023

Neha Abayawardana RIBA
abay.architecture@yahoo.com

ABAY ARCHITECTURE