



PROPOSED SITE PLAN

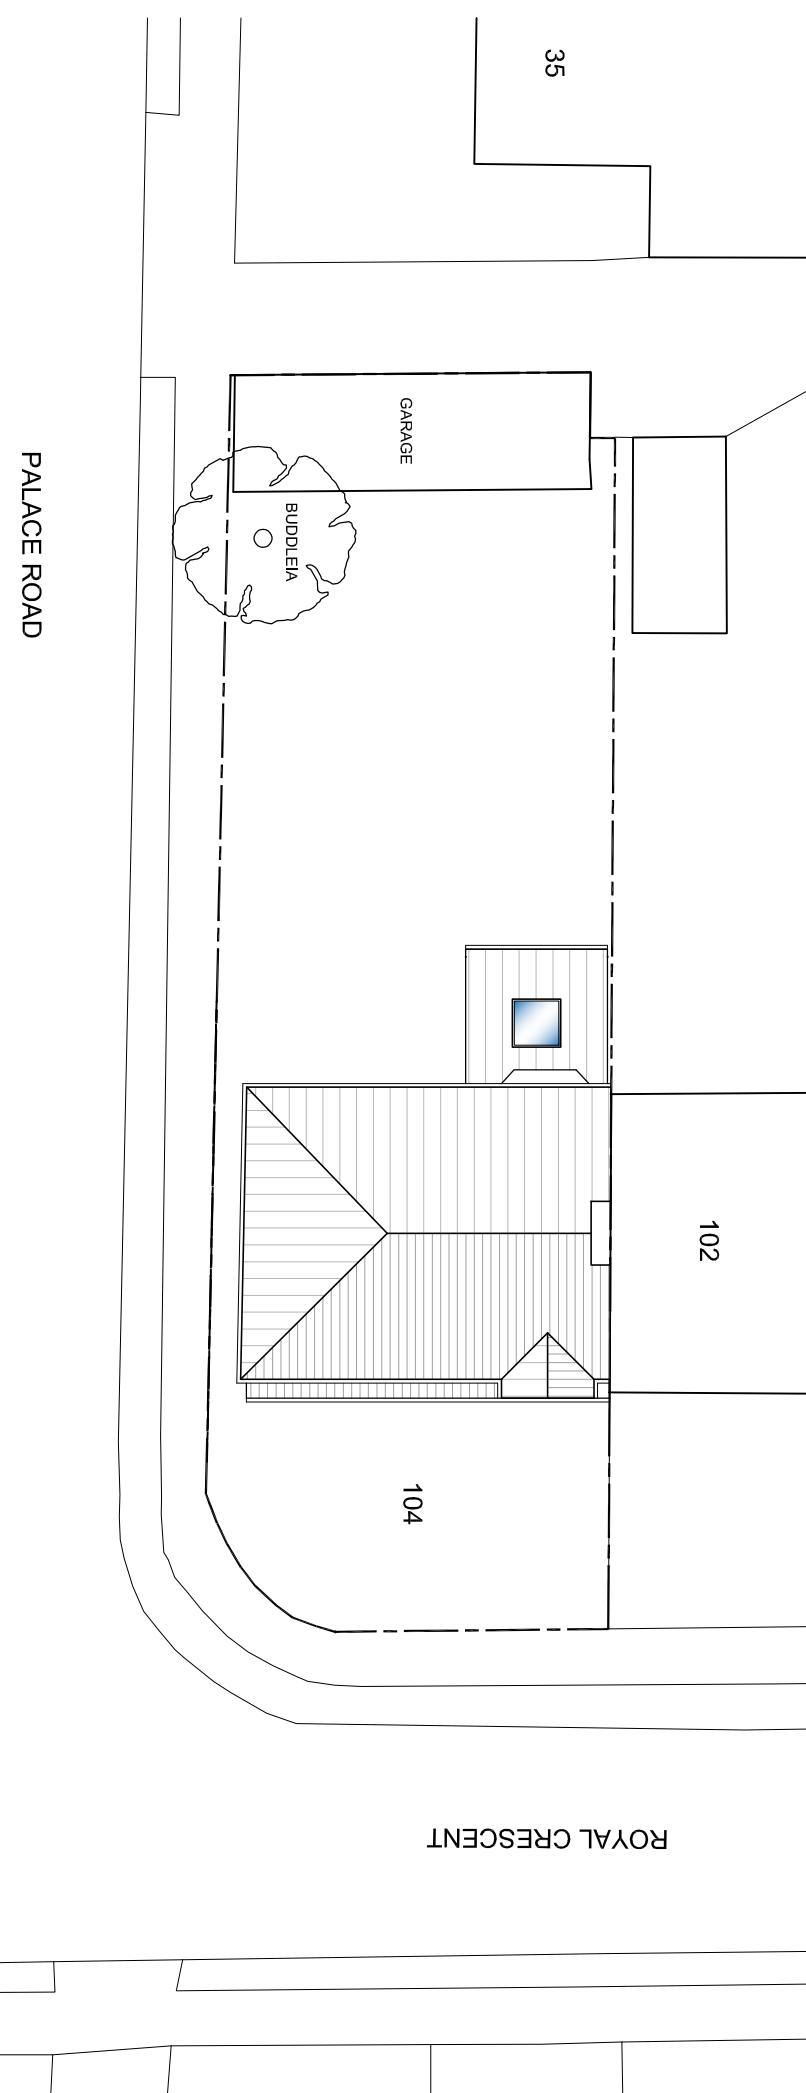


EXISTING SITE PLAN

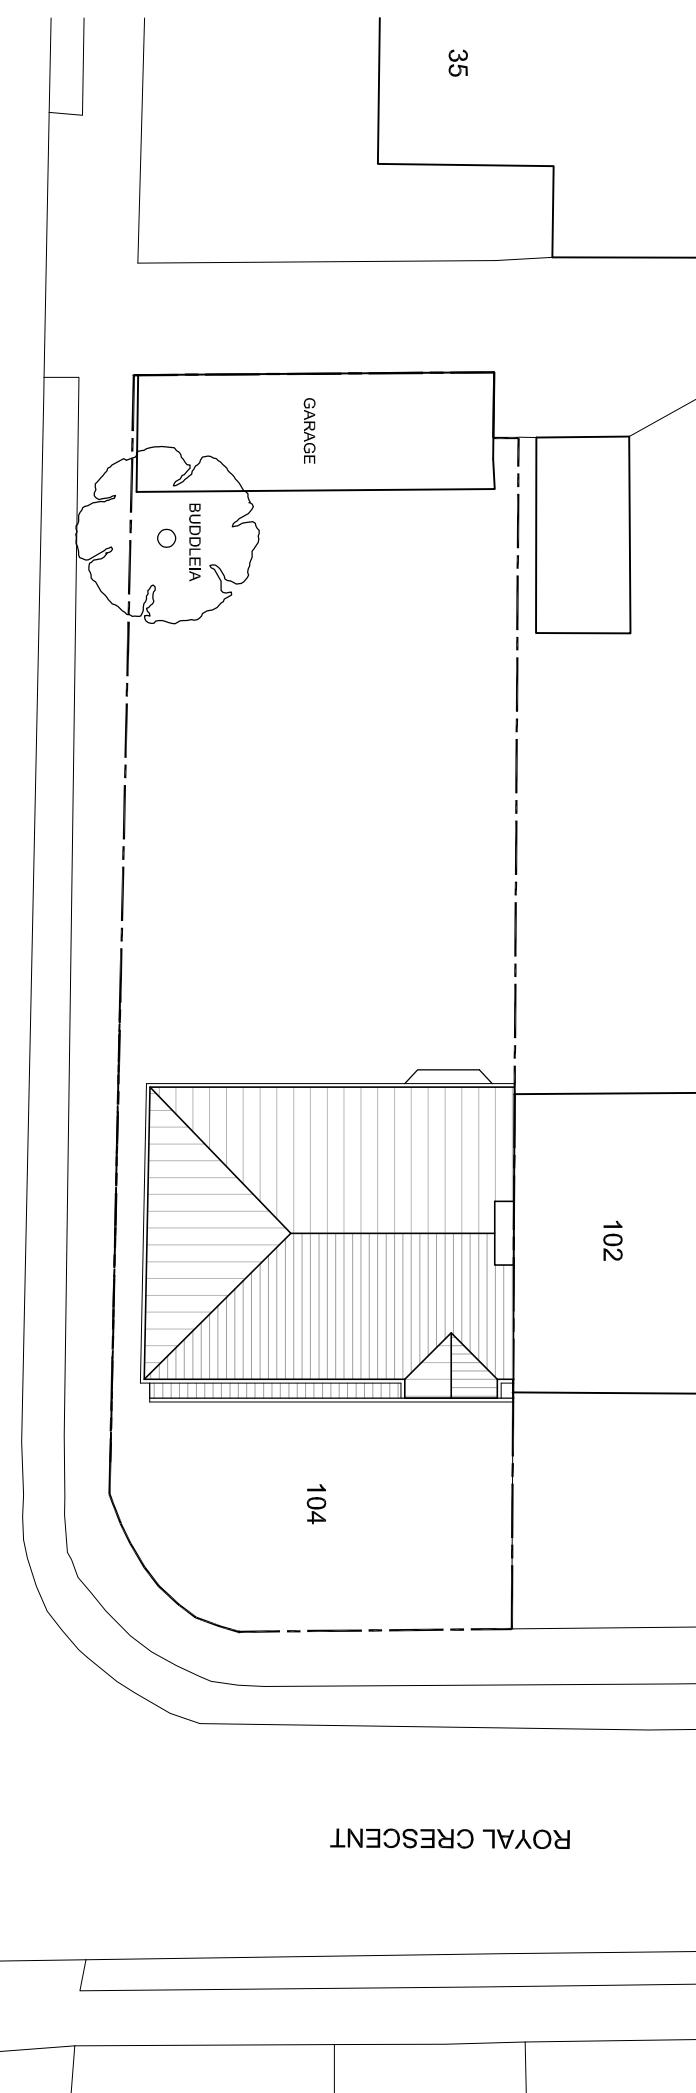

PALACE ROAD

ROYAL CRESCENT

Scale 1:200

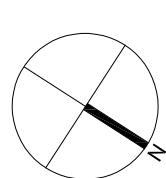

AMENDMENTS

DATE

REV.

Proposed alterations to the rear of the property to the rear of the property. All dimensions are to be checked on the Plot dimensions on the Survey drawings. The change is to be made in construction after all relevant permissions have been received. All drawings are the copyright and remain the property of the Architects.



bernard murray design
chartered architect

WWW.BMURRAYDESIGN.CO.UK

78 BRIDGE ROAD, UXBRIDGE, MIDDLESEX UB8 2QW

TEL: 01895 477174 EMAIL: BMURRAYDESIGN@YAHOO.CO.UK

PROJECT
104 ROYAL CRESCENT
RUISLIP
HA4 0PR

CLIENT
MATT & SAMANTHA HARRISON

DRAWING
EXISTING AND PROPOSED
SITE PLAN

SCALE 1:200 @ A3

DATE MAY 2022

DRAWN BM

1169-11