



BOUNDARY LINE

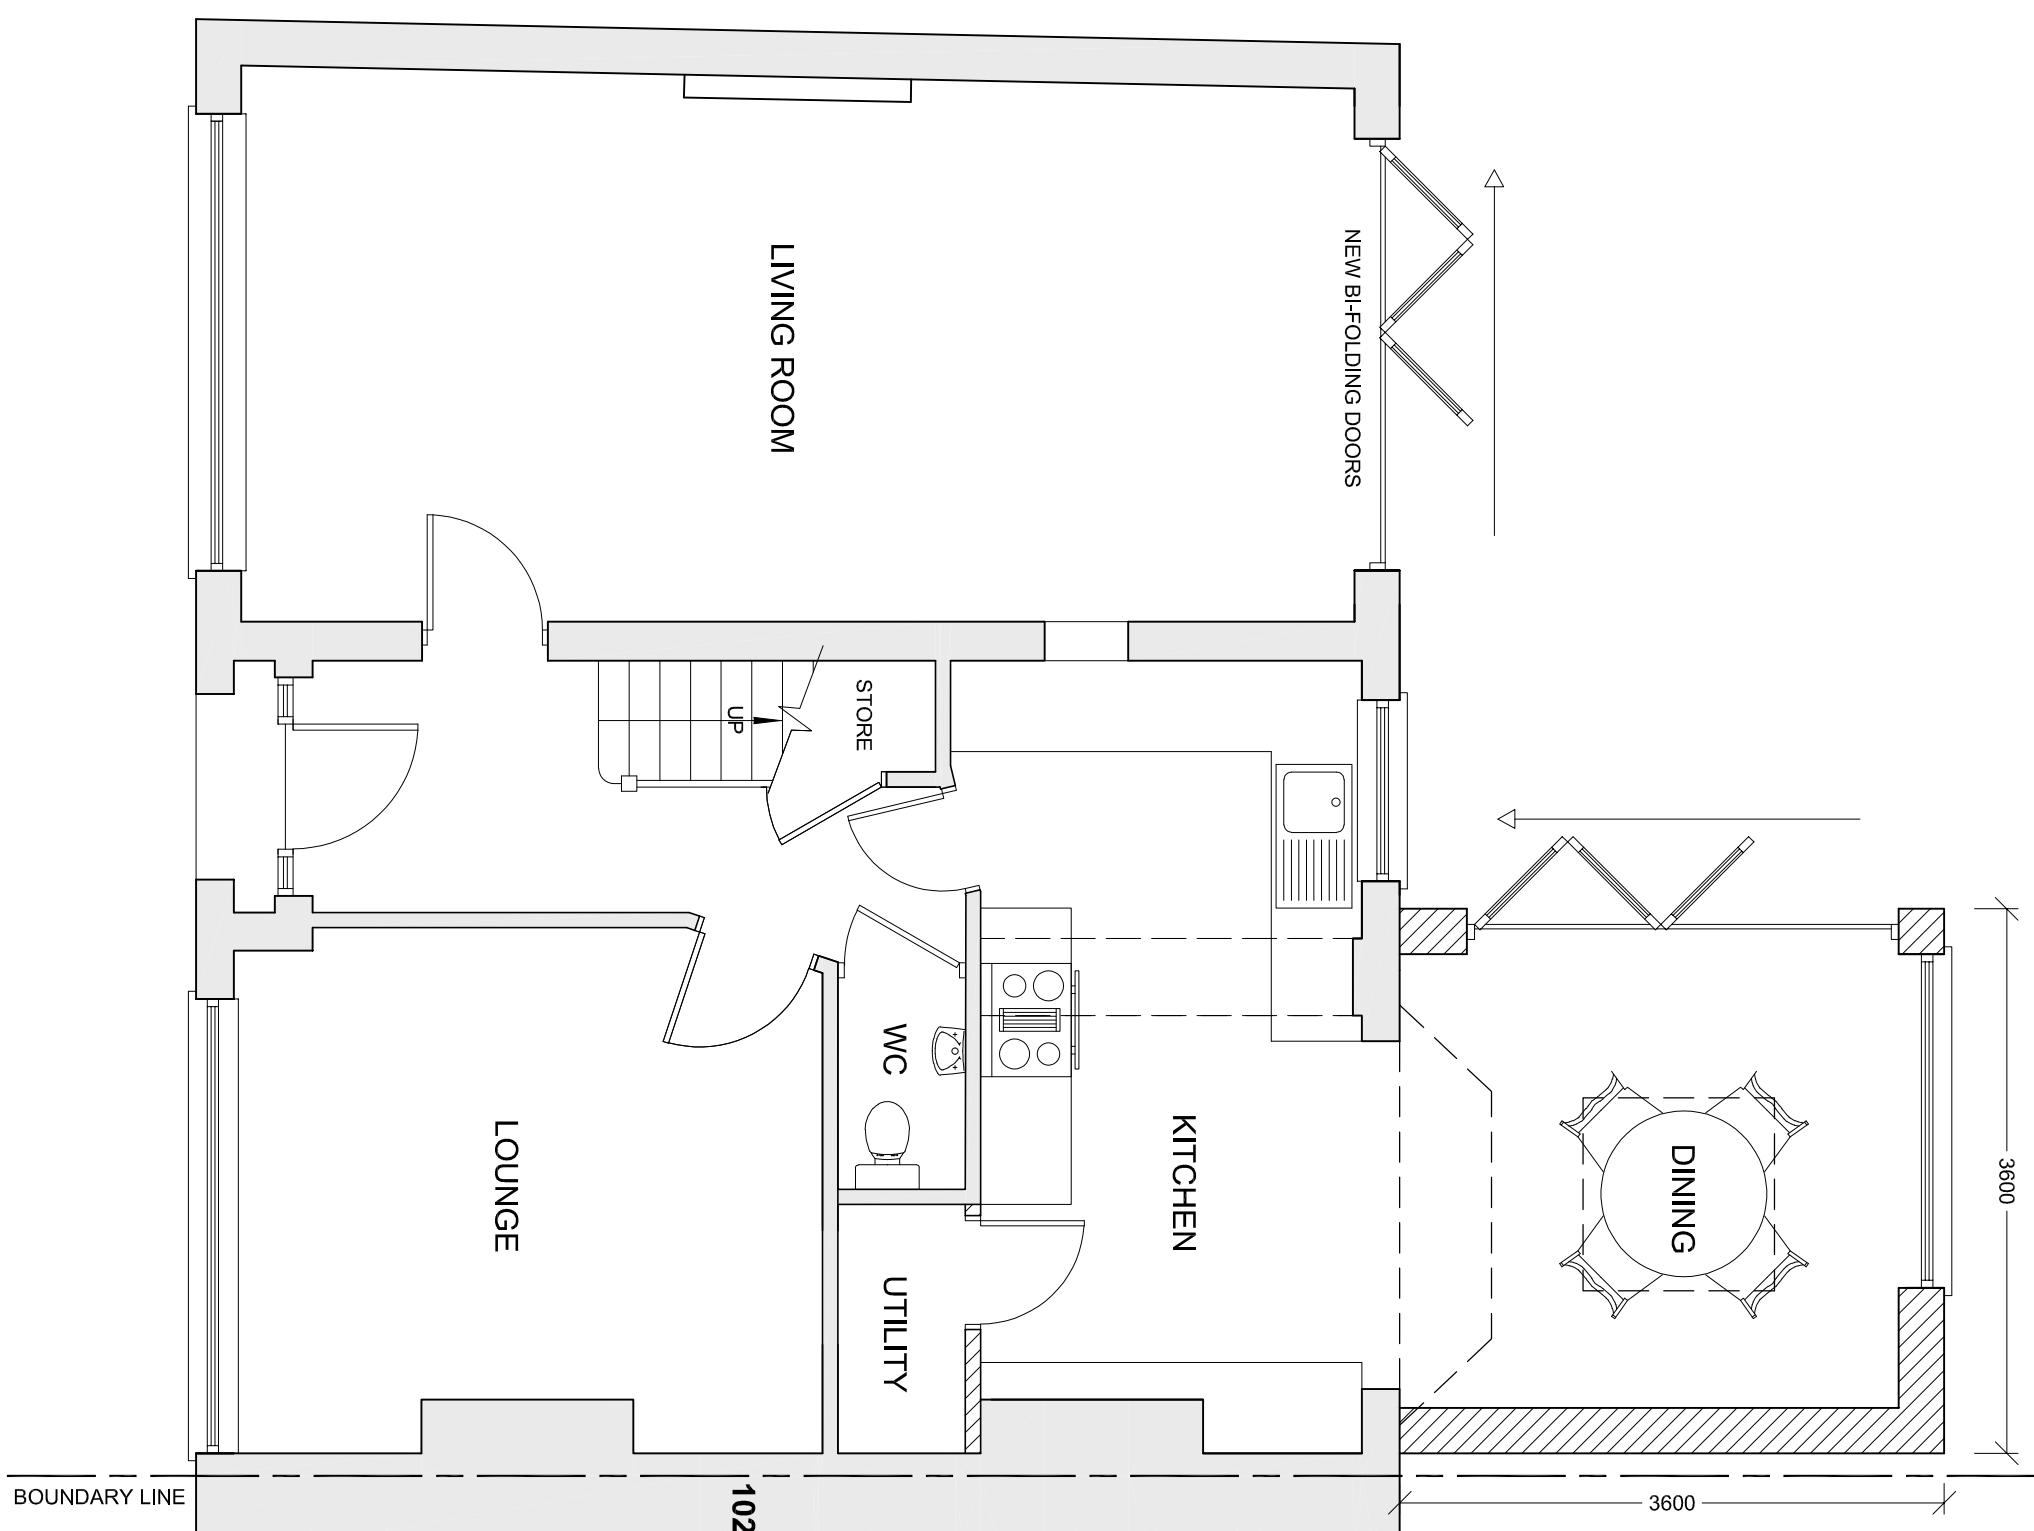

Scale 1:50

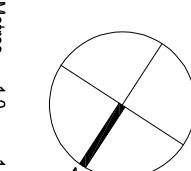

bernard murray design
chartered architect

www.bmurraydesign.co.uk
78 BRIDGE ROAD, UXBRIDGE, MIDDLESEX UB8 2QW
TEL: 07988 477174 EMAIL: BMURRAYDESIGN@YAHOO.CO.UK

PROJECT
104 ROYAL CRESCENT
RUISLIP
HA4 0PR

CLIENT
MATT & SAMANTHA HARRISON

| DRAWING PROPOSED GROUND FLOOR PLAN | SCALE 1:50 @ A3 | DRAWING NUMBER REV. |
|--|--------------------|------------------------|
| | MAR 2022 | 1169-4 B |