


EXISTING MATERIALS
ROOF: RED PLAIN TILES
WALLS: ROUGHCAST RENDER

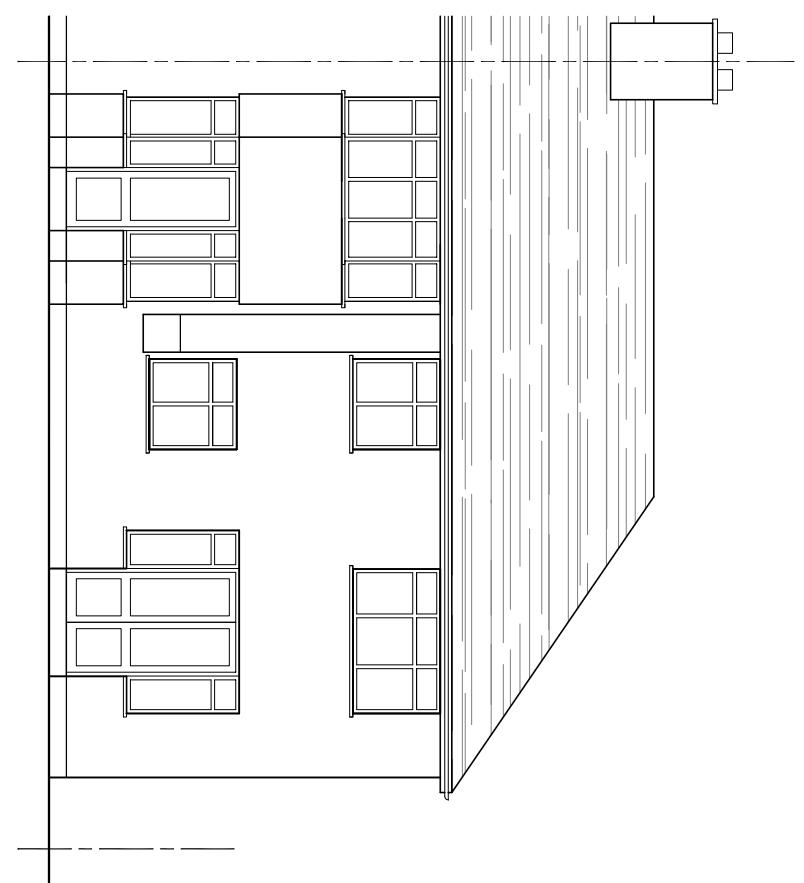


WEST ELEVATION

0 0.5 1 Metres 3 4
Scale 1:100

AMENDMENTS DATE REV.

Opportunities for further development are available to the rear of the property. All developments are to be carried out on the Full Planning permission and subject to the relevant consents, prior to any works. Any works carried out without the prior written consent of the Architect will be liable to prosecution and removal of the drawing by the Architect.

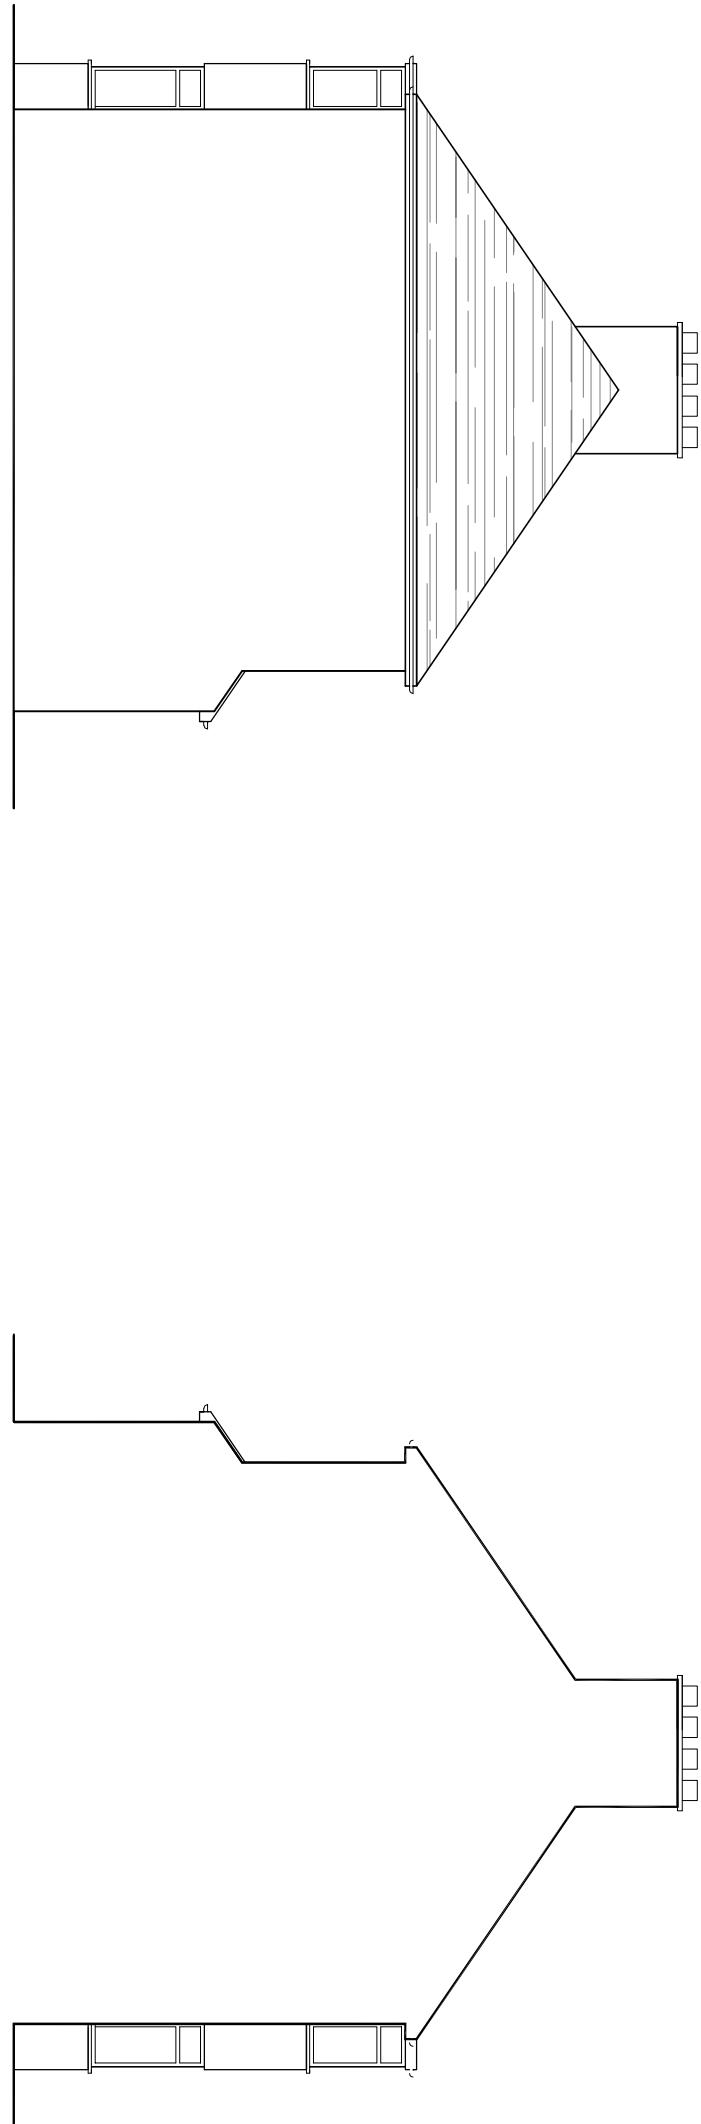

SOUTH ELEVATION

NORTH ELEVATION



bernard murray design
chartered architect

www.murraydesign.co.uk

78 BRIDGE ROAD, UXBRIDGE, MIDDLESEX UB8 2QW

TEL: 01895 477174 EMAIL: BMURRAYDESIGN@YAHOO.CO.UK

PROJECT
104 ROYAL CRESCENT
RUISLIP
HA4 0PR

CLIENT
MATT & SAMANTHA HARRISON

DRAWING
EXISTING ELEVATIONS

SCALE	1:100 @ A3	DRAWING NUMBER	REV.
DATE	MAY 2022		
DRAWN	BM		
	1169-7		