




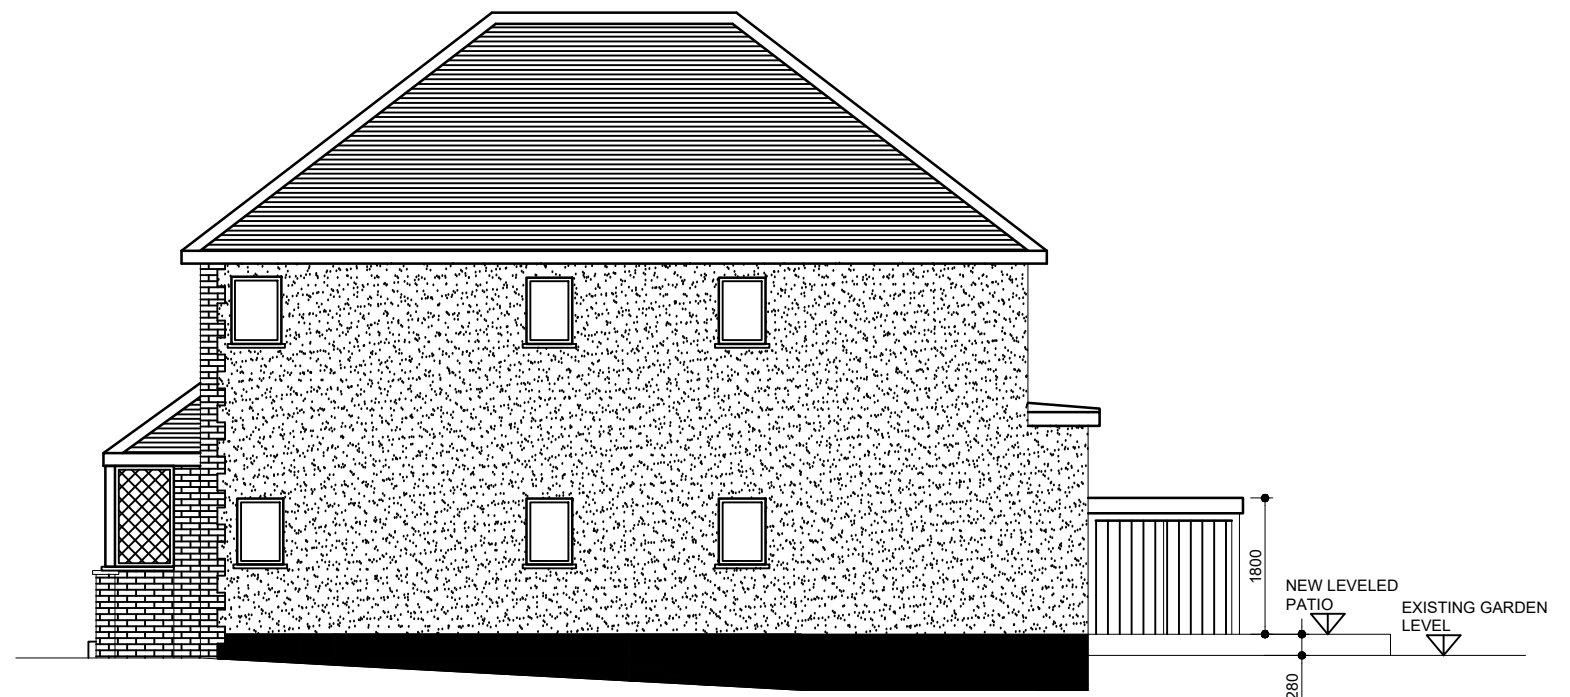

FRONT ELEVATION  
PROPOSED

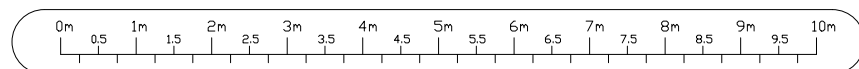


SIDE ELEVATION PROPOSED  
(AS VIEWED FROM NO:34)

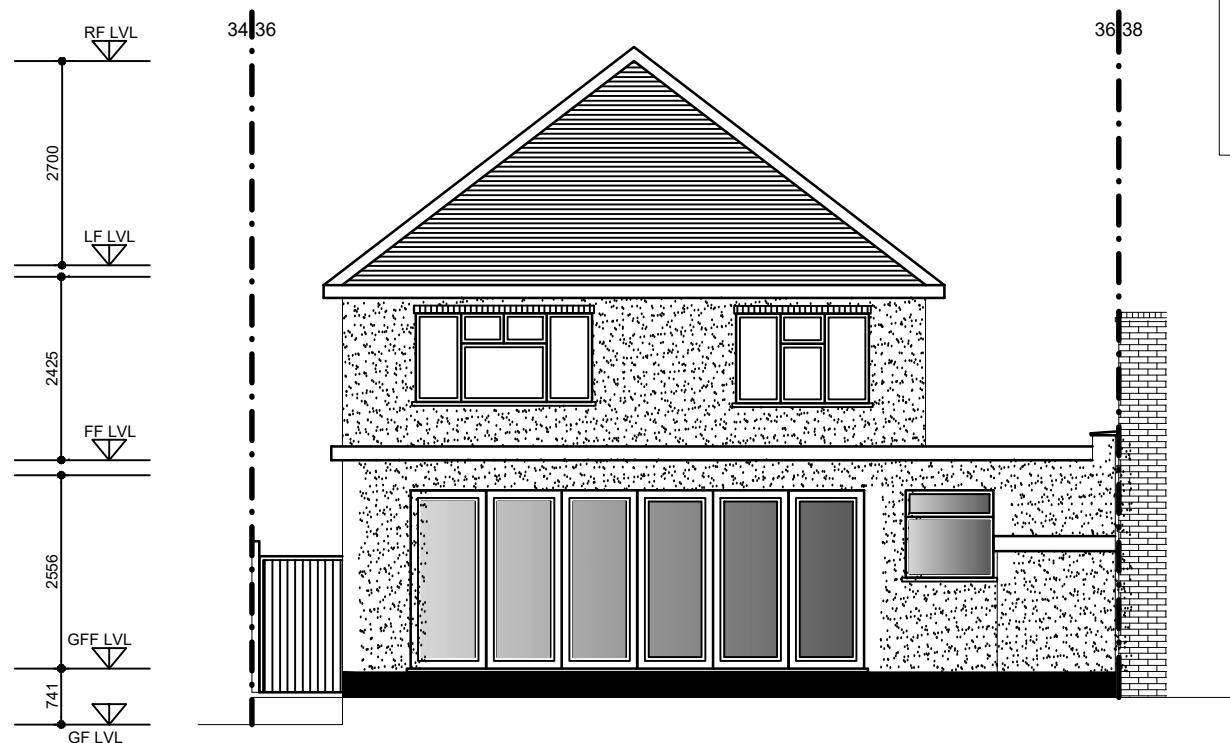

REAR ELEVATION  
PROPOSED

PROPOSED MATERIALS TO MATCH OR  
BE SYMPATHETIC TO THE ORIGINAL  
MATERIALS OF THE DWELLING AS  
WELL AS COMMON MATERIALS FOUND  
IN THE AREA.

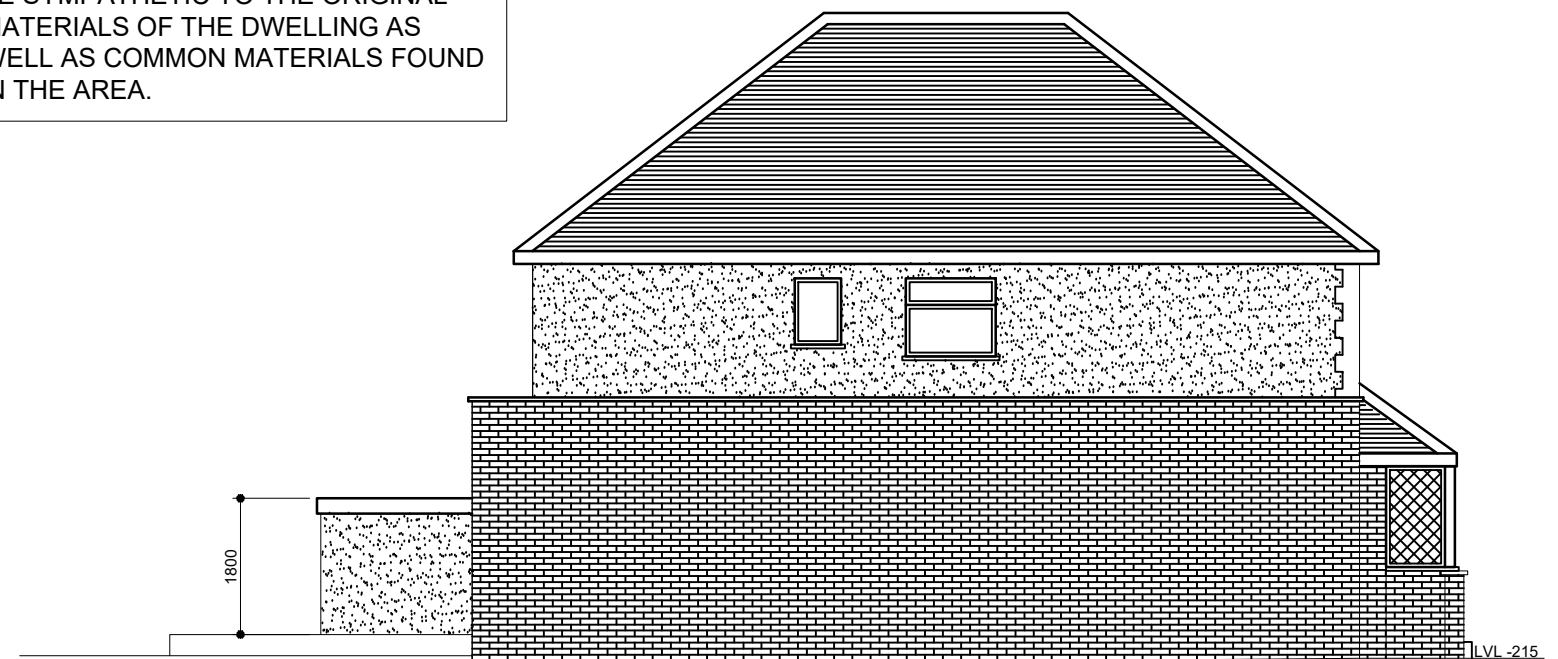

SIDE ELEVATION PROPOSED  
(AS VIEWED FROM NO: 38)

**ICREATE** ©  
DESIGN LIMITED

Planning & Designing of All Types of Building Works  
1 CRABTREE CLOSE, BUSHEY, WD23 3BJ  
Tel: 07886759400 ; EM: ikreated@gmail.com

CLIENT :

MR. SHAAN PATEL  
36 BARNHILL  
PINNER  
HA5 2SZ

PROJECT/TITLE

DEMOLITION OF EXISTING GARAGE,  
DOUBLE STOREY REAR AND SINGLE  
STOREY SIDE EXTENSION, CREATION OF  
PLANT ROOM AND RAISED PATIO.

REV	DATES	COMMENTS
B	25.11.2024	AS PER PLANNER'S EMAIL
A	18.11.2024	AS PER PLANNER'S EMAIL
SCALE: 1:100@A3		DRG NO : 36BARNHILL -106-B