
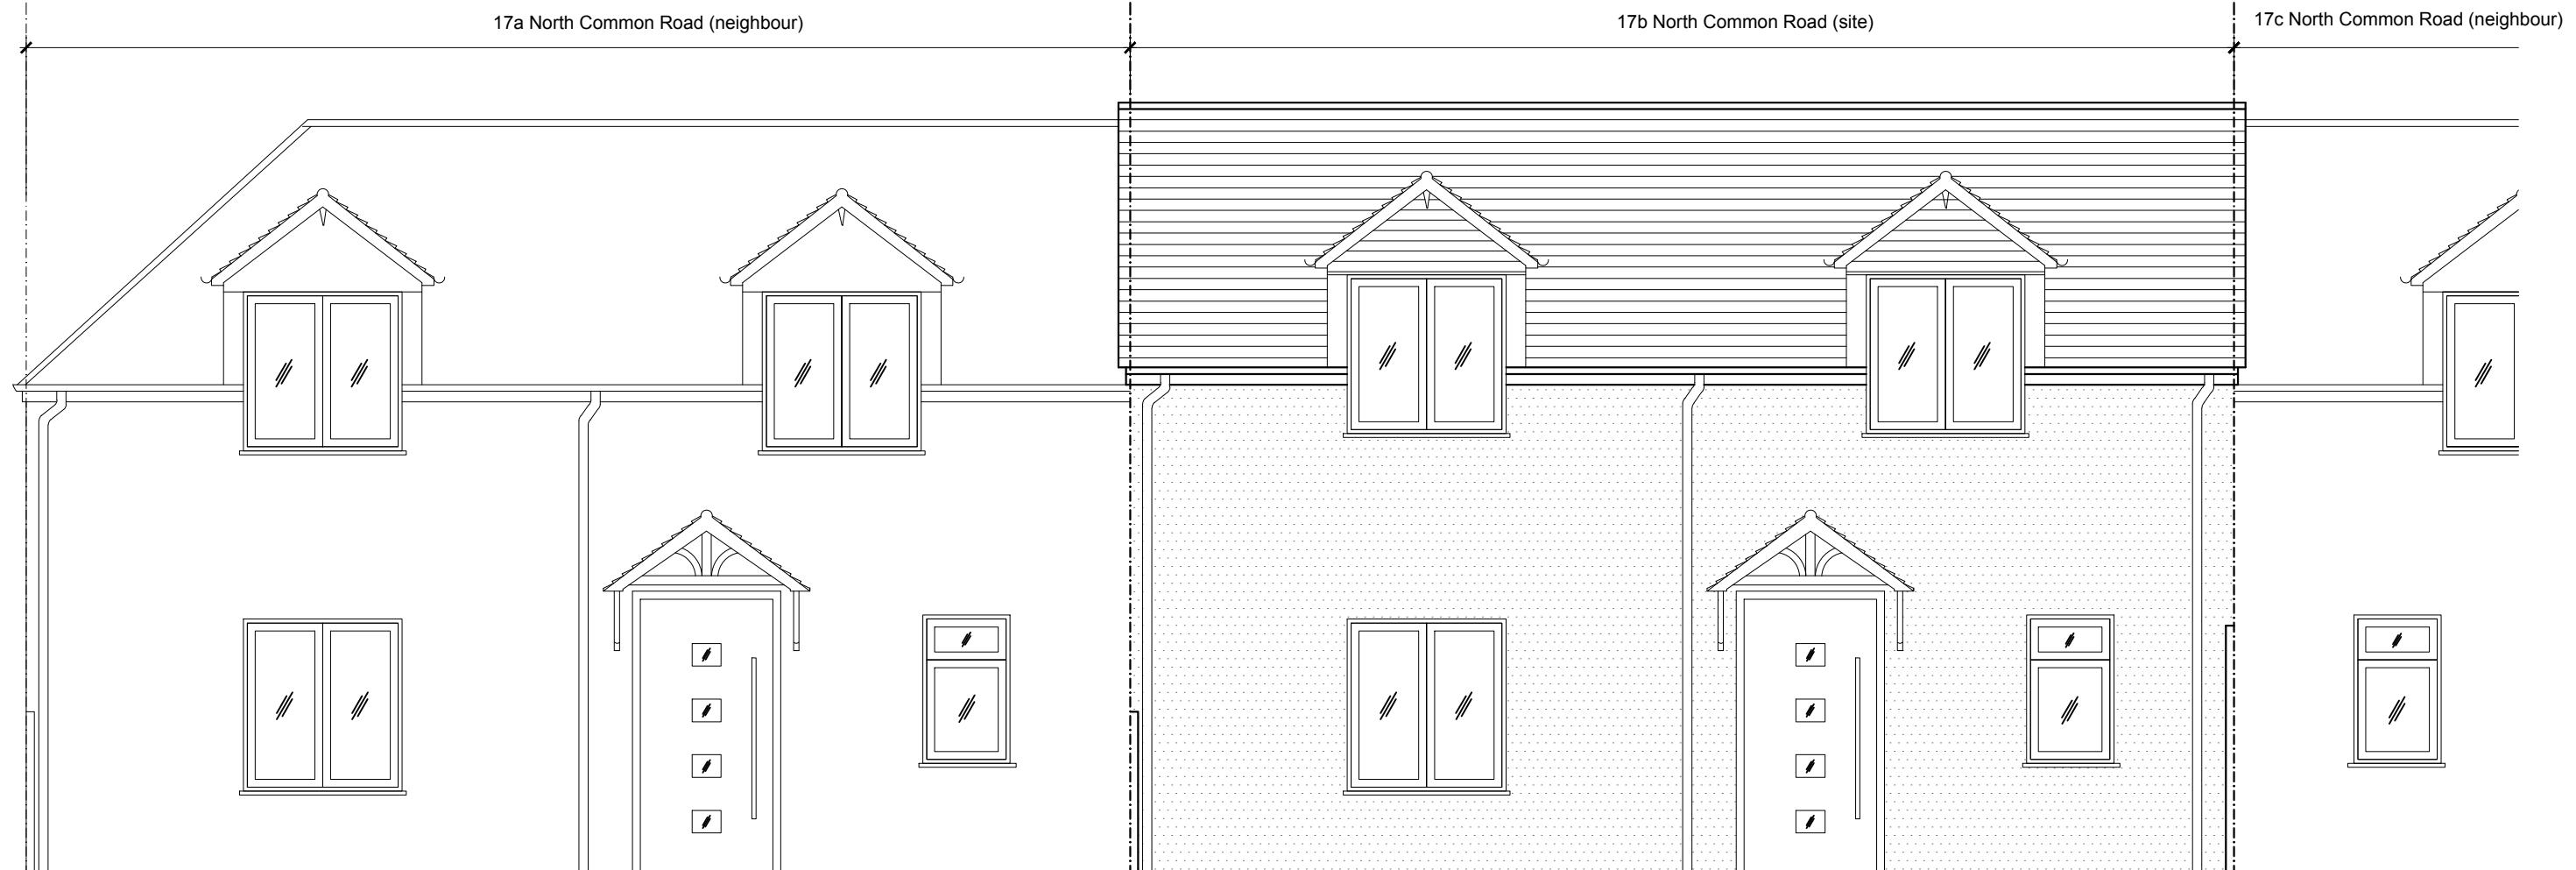



17b North Common Road, UB8 1PD  
HOUSE FRONT, SIDE ELEVATION  
FOR HEAT PUMP INSTALLATION

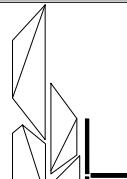



EXISTING FRONT ELEVATION


SCALE 1:50





CONSULTANTS :	PROJECT STATUS :	HEAT PUMP LOCATION CLEARLY DISPLAYED, DRAWN TO SCALE WITH DISTANCE FROM PROPERTY MEASURED	© AS Architects All right reserved. No parts of this drawing may be circulated, reproduced, stored in retrieval system, or transmitted, in any form, or by any means-electronic,mechanical, photocopying, recordin, or otherwise whitouth the prior permission of AS Architects .	DRAWING TITLE:  EXISTING FRONT ELEVATION
 <b>AS ARCHITECTS</b> <small>ARCHITECTURE,INTERIOR,LANDSCAPE</small> <small>M:0328 9564554 E: ahmadradeem3888@gmail.com</small>	PLANNING		JOB ARCHITECT: <input type="text" value="AS ARCHITECT"/> CHECKED BY: <input type="text"/> JK SCALE: <input type="text"/> DRAWN BY: <input type="text"/> JK 1:50 DATE: <input type="text"/> DRAWING NO. <input type="text"/> 001 NOV-2024	REVISION NO: 00

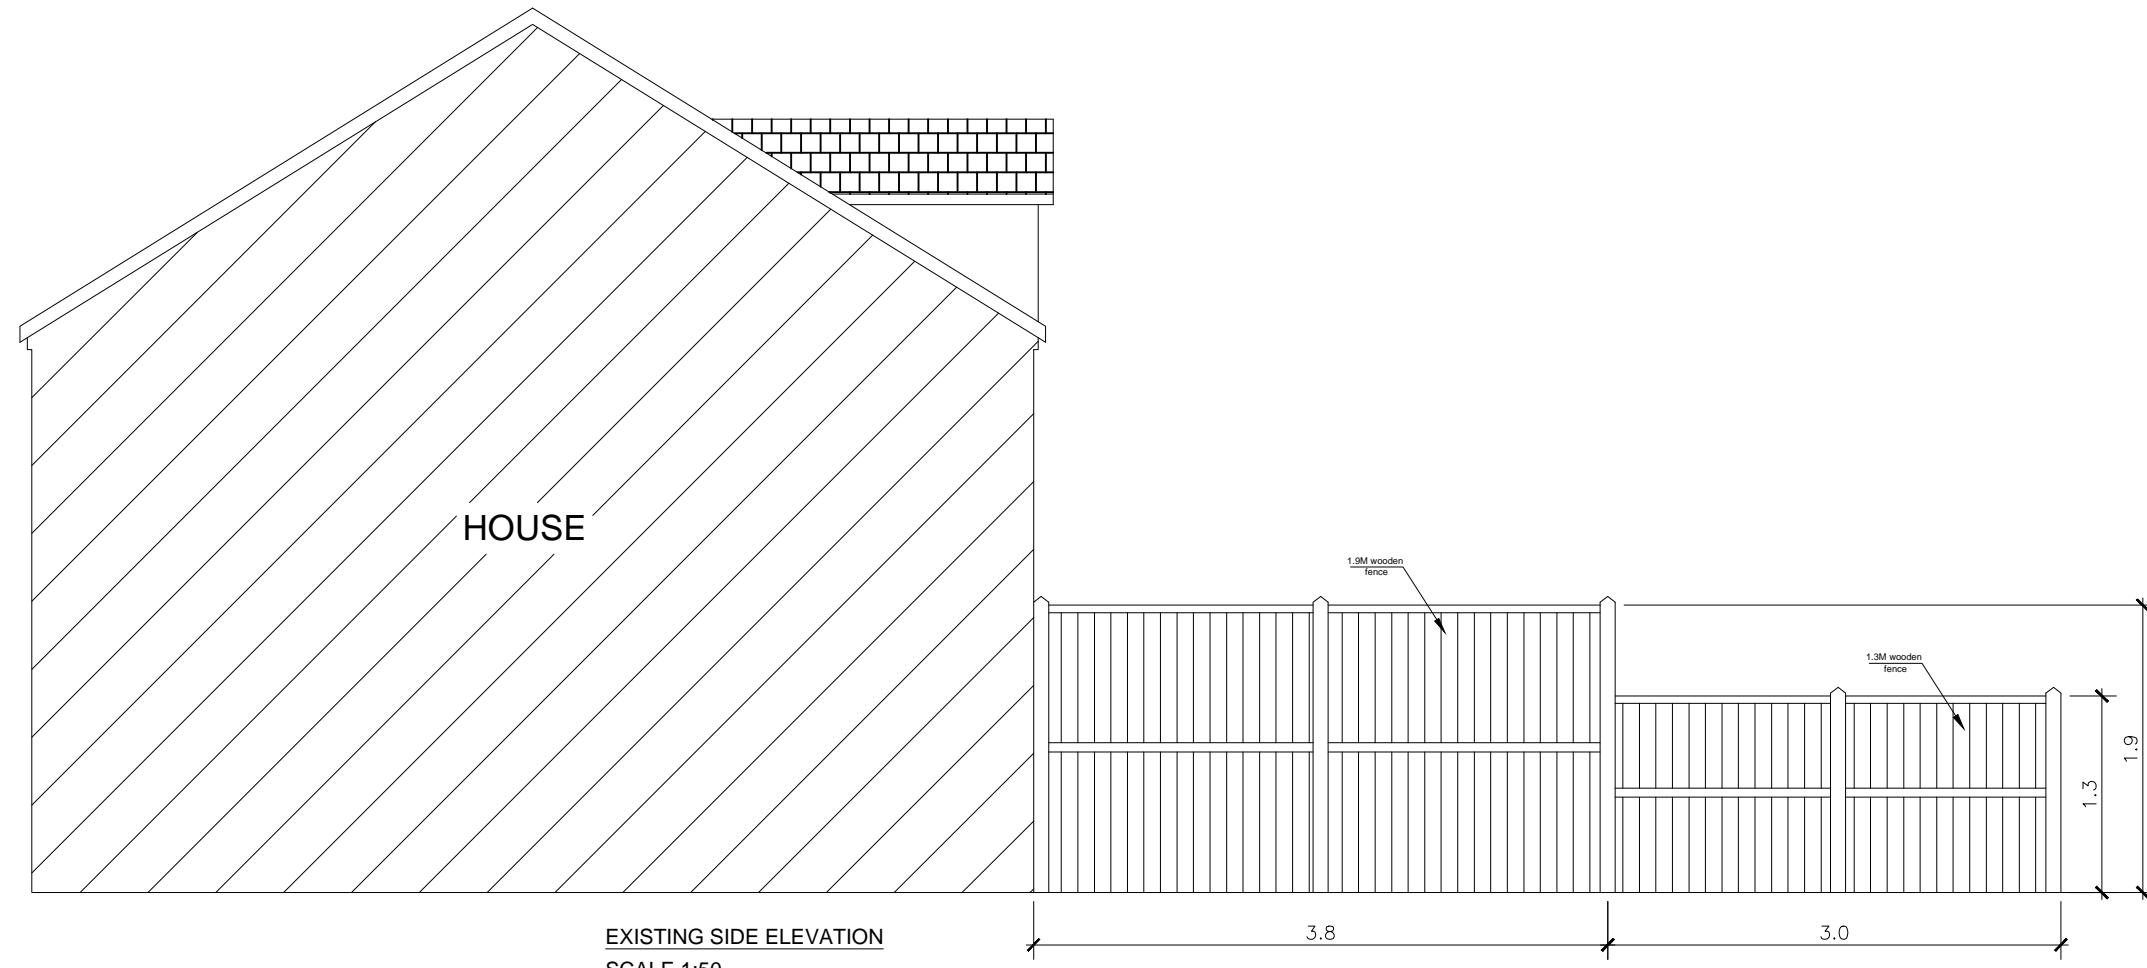

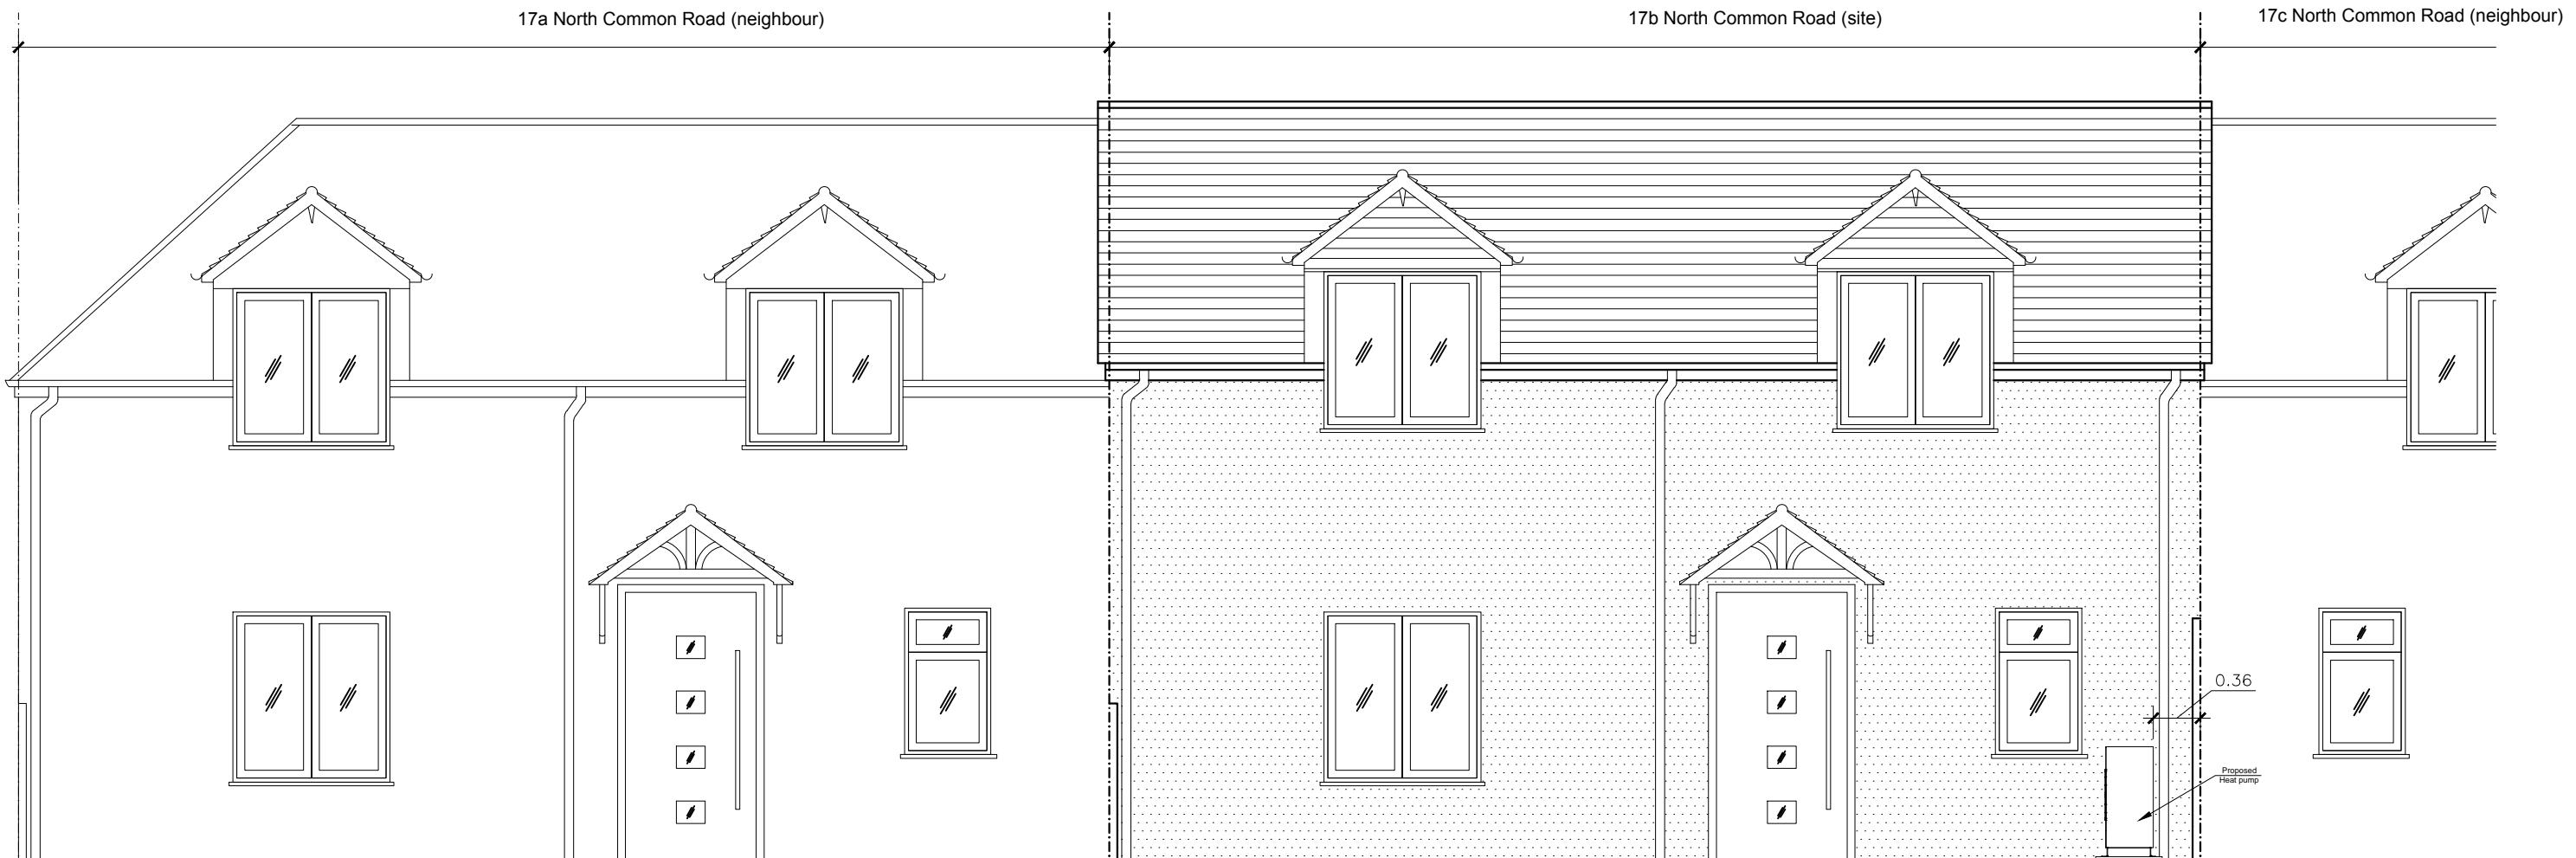


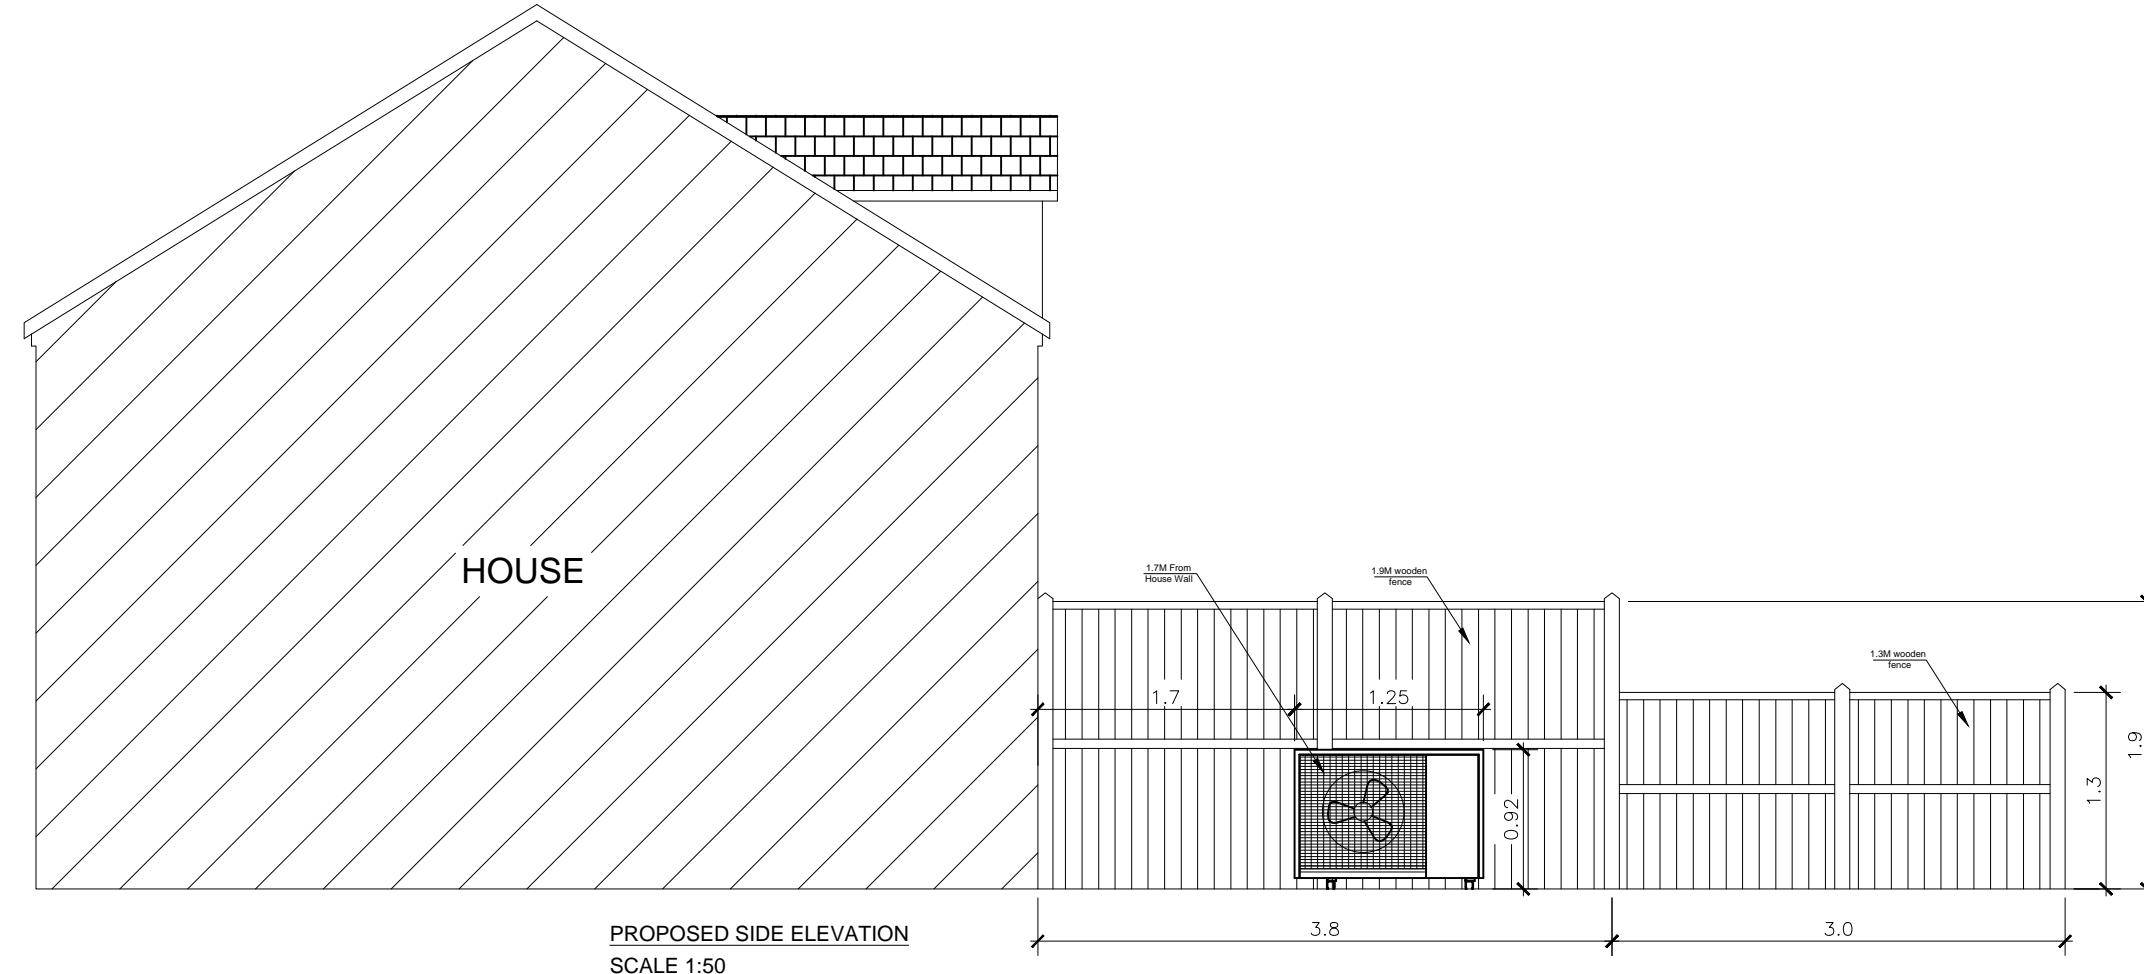

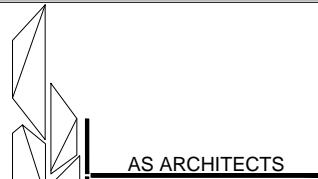CONSULTANTS :	PROJECT STATUS :	HEAT PUMP LOCATION CLEARLY DISPLAYED, DRAWN TO SCALE WITH DISTANCE FROM PROPERTY MEASURED	DRAWING TITLE:									
 <p>AS ARCHITECTS ARCHITECTURE,INTERIOR,LANDSCAPE M:0328 9564554 E: ahmadradeem3888@gmail.com</p>	<p>PLANNING</p>	<p>© AS Architects</p> <p>All right reserved. No parts of this drawing may be circulated, reproduced, stored in retrieval system, or transmitted, in any form, or by any means-electronic,mechanical, photocopying, recording, or otherwise without the prior permission of AS Architects .</p>	<p>PROPOSED SIDE ELEVATION</p> <table border="1"> <tr> <td>JOB ARCHITECT: AS ARCHITECT</td> <td>CHECKED BY: JK</td> <td>REVISION NO: 00</td> </tr> <tr> <td>SCALE: 1:50</td> <td>DRAWN BY: JK</td> <td></td> </tr> <tr> <td>DATE: NOV-2024</td> <td>DRAWING NO. 004</td> <td></td> </tr> </table>	JOB ARCHITECT: AS ARCHITECT	CHECKED BY: JK	REVISION NO: 00	SCALE: 1:50	DRAWN BY: JK		DATE: NOV-2024	DRAWING NO. 004	
JOB ARCHITECT: AS ARCHITECT	CHECKED BY: JK	REVISION NO: 00										
SCALE: 1:50	DRAWN BY: JK											
DATE: NOV-2024	DRAWING NO. 004											

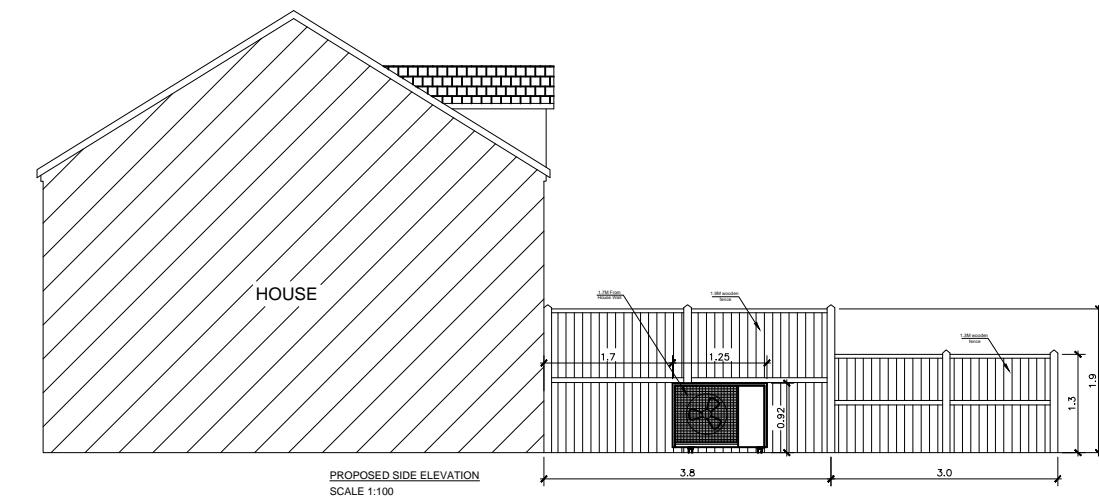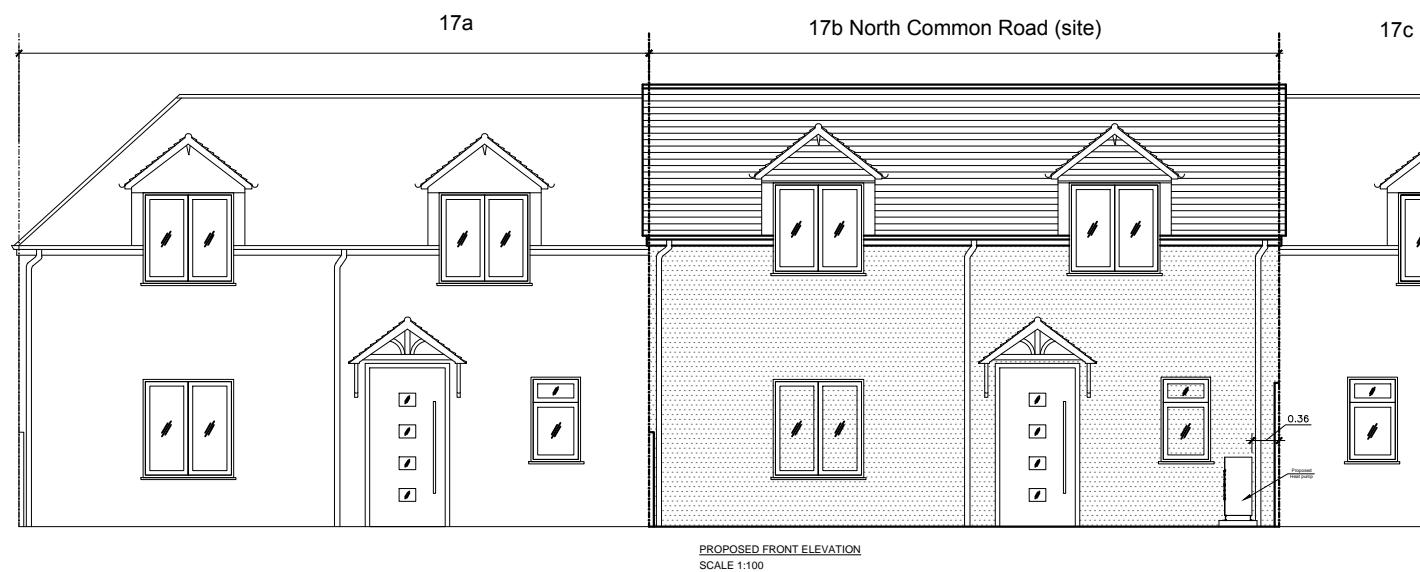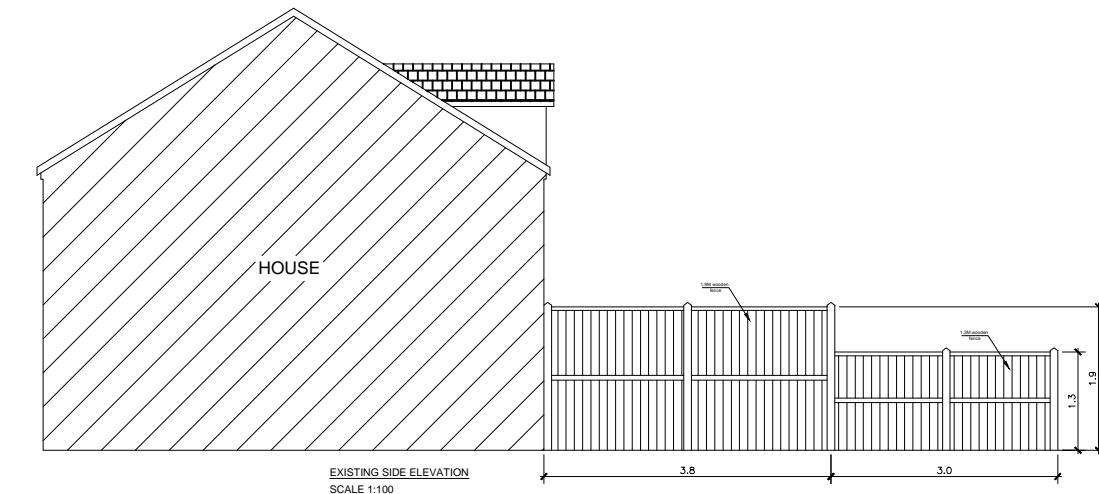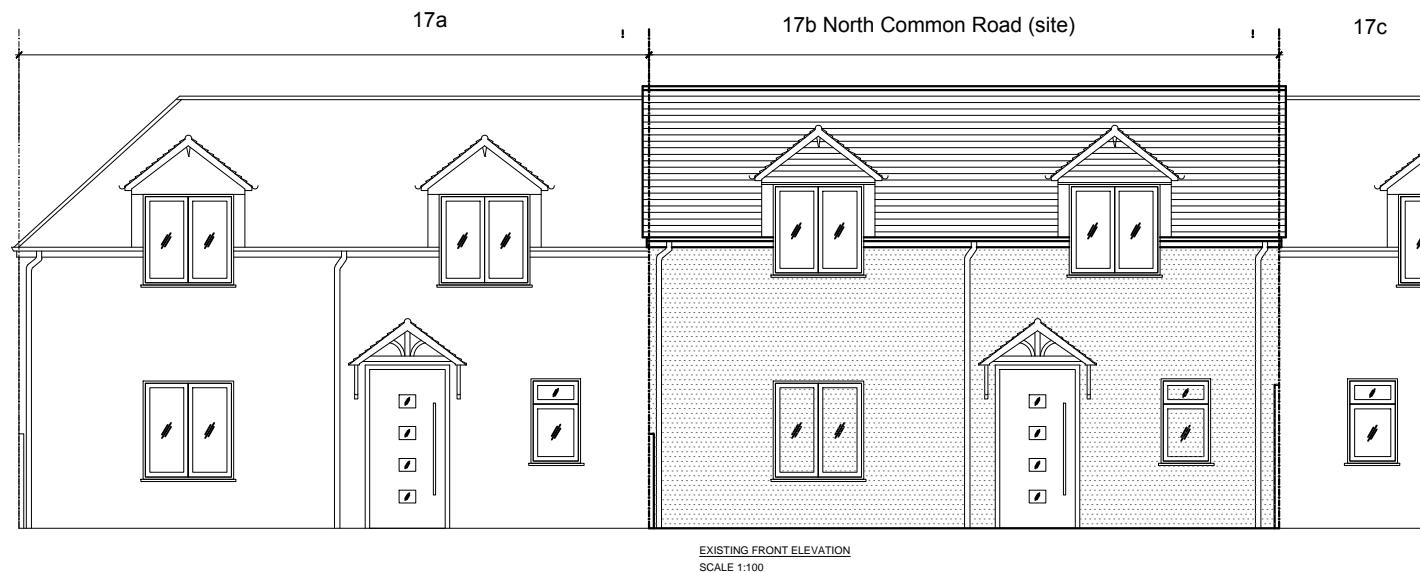

CONSULTANTS :

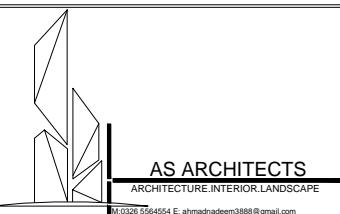

PROJECT STATUS :

PLANNING

HEAT PUMP LOCATION CLEARLY  
DISPLAYED, DRAWN TO SCALE  
WITH DISTANCE FROM  
PROPERTY MEASURED

© AS Architects

All right reserved. No parts of this drawing may be circulated, reproduced, stored in retrieval system, or transmitted, in any form, or by any means-electronic, mechanical, photocopying, recording, or otherwise without the prior permission of AS Architects .

DRAWING TITLE:

EXISTING & PROPOSED FRONT & SIDE ELEVATION

JOB ARCHITECT:	CHECKED BY:	REVISION NO:
AS ARCHITECT		JK
SCALE:	DRAWN BY:	JK
1:100		JK
DATE:	DRAWING NO.	005
	NOV-2024	005