


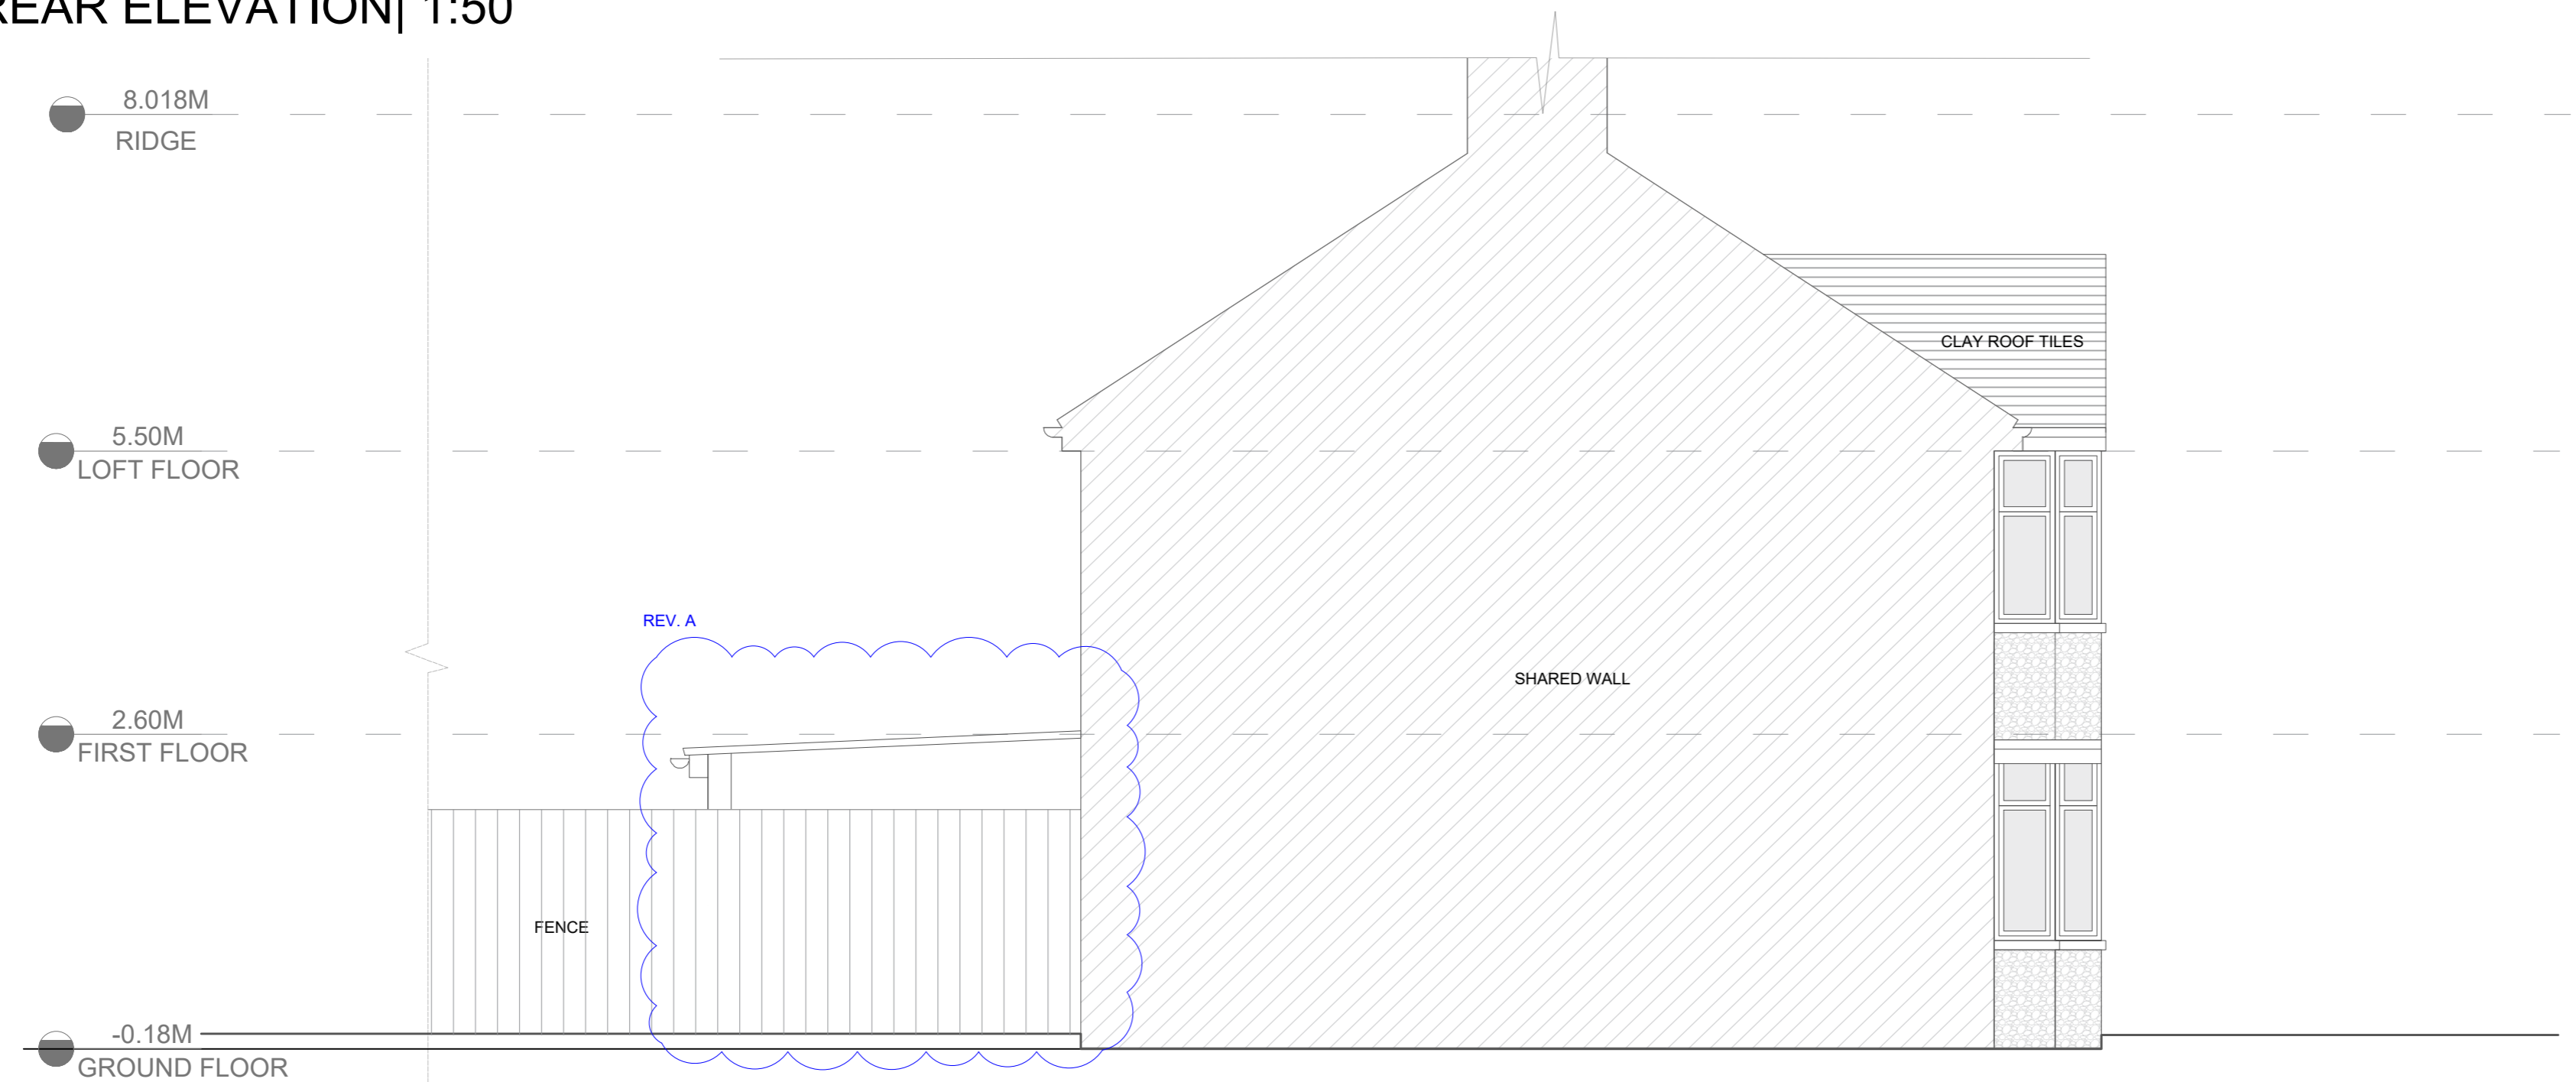

REAR ELEVATION | 1:50



LEFT ELEVATION | 1:50

- 1. All Dimensions to be checked on site.
- 2. The landscape areas demarcated including levels are for representation purposes only and may vary on site.
- 3. The drawing is for the planning purposes only.
- 4. Drawing outside of the red site boundary line is indicative and for site / neighborhood context understanding only.


REV.A 06.03.26 SIDE ELEVATION SHARED WALL AMENDED

NUMBER 05 REVISIONS 01
DATE 06/03/2026

VALID FOR CONSTRUCTION IF STAMPED AND SIGNED BY ARCHITECT

PROJECT STAGE

PROJECT TITLE
28 GROSVENOR CRESCENT
UB10 9ER
KEY PLAN

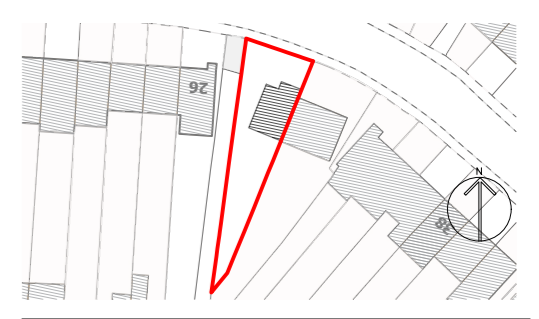

DRAWING TITLE
EXISTING ELEVATIONS 02

1:50 @A2 SCALE
GK DRAWN
NV CHECKED
PDM0010824 PROJECT NO.

COMPANY DETAILS

team@paradigmarchitects.co

07397902652

