




FRONT ELEVATION| 1:50

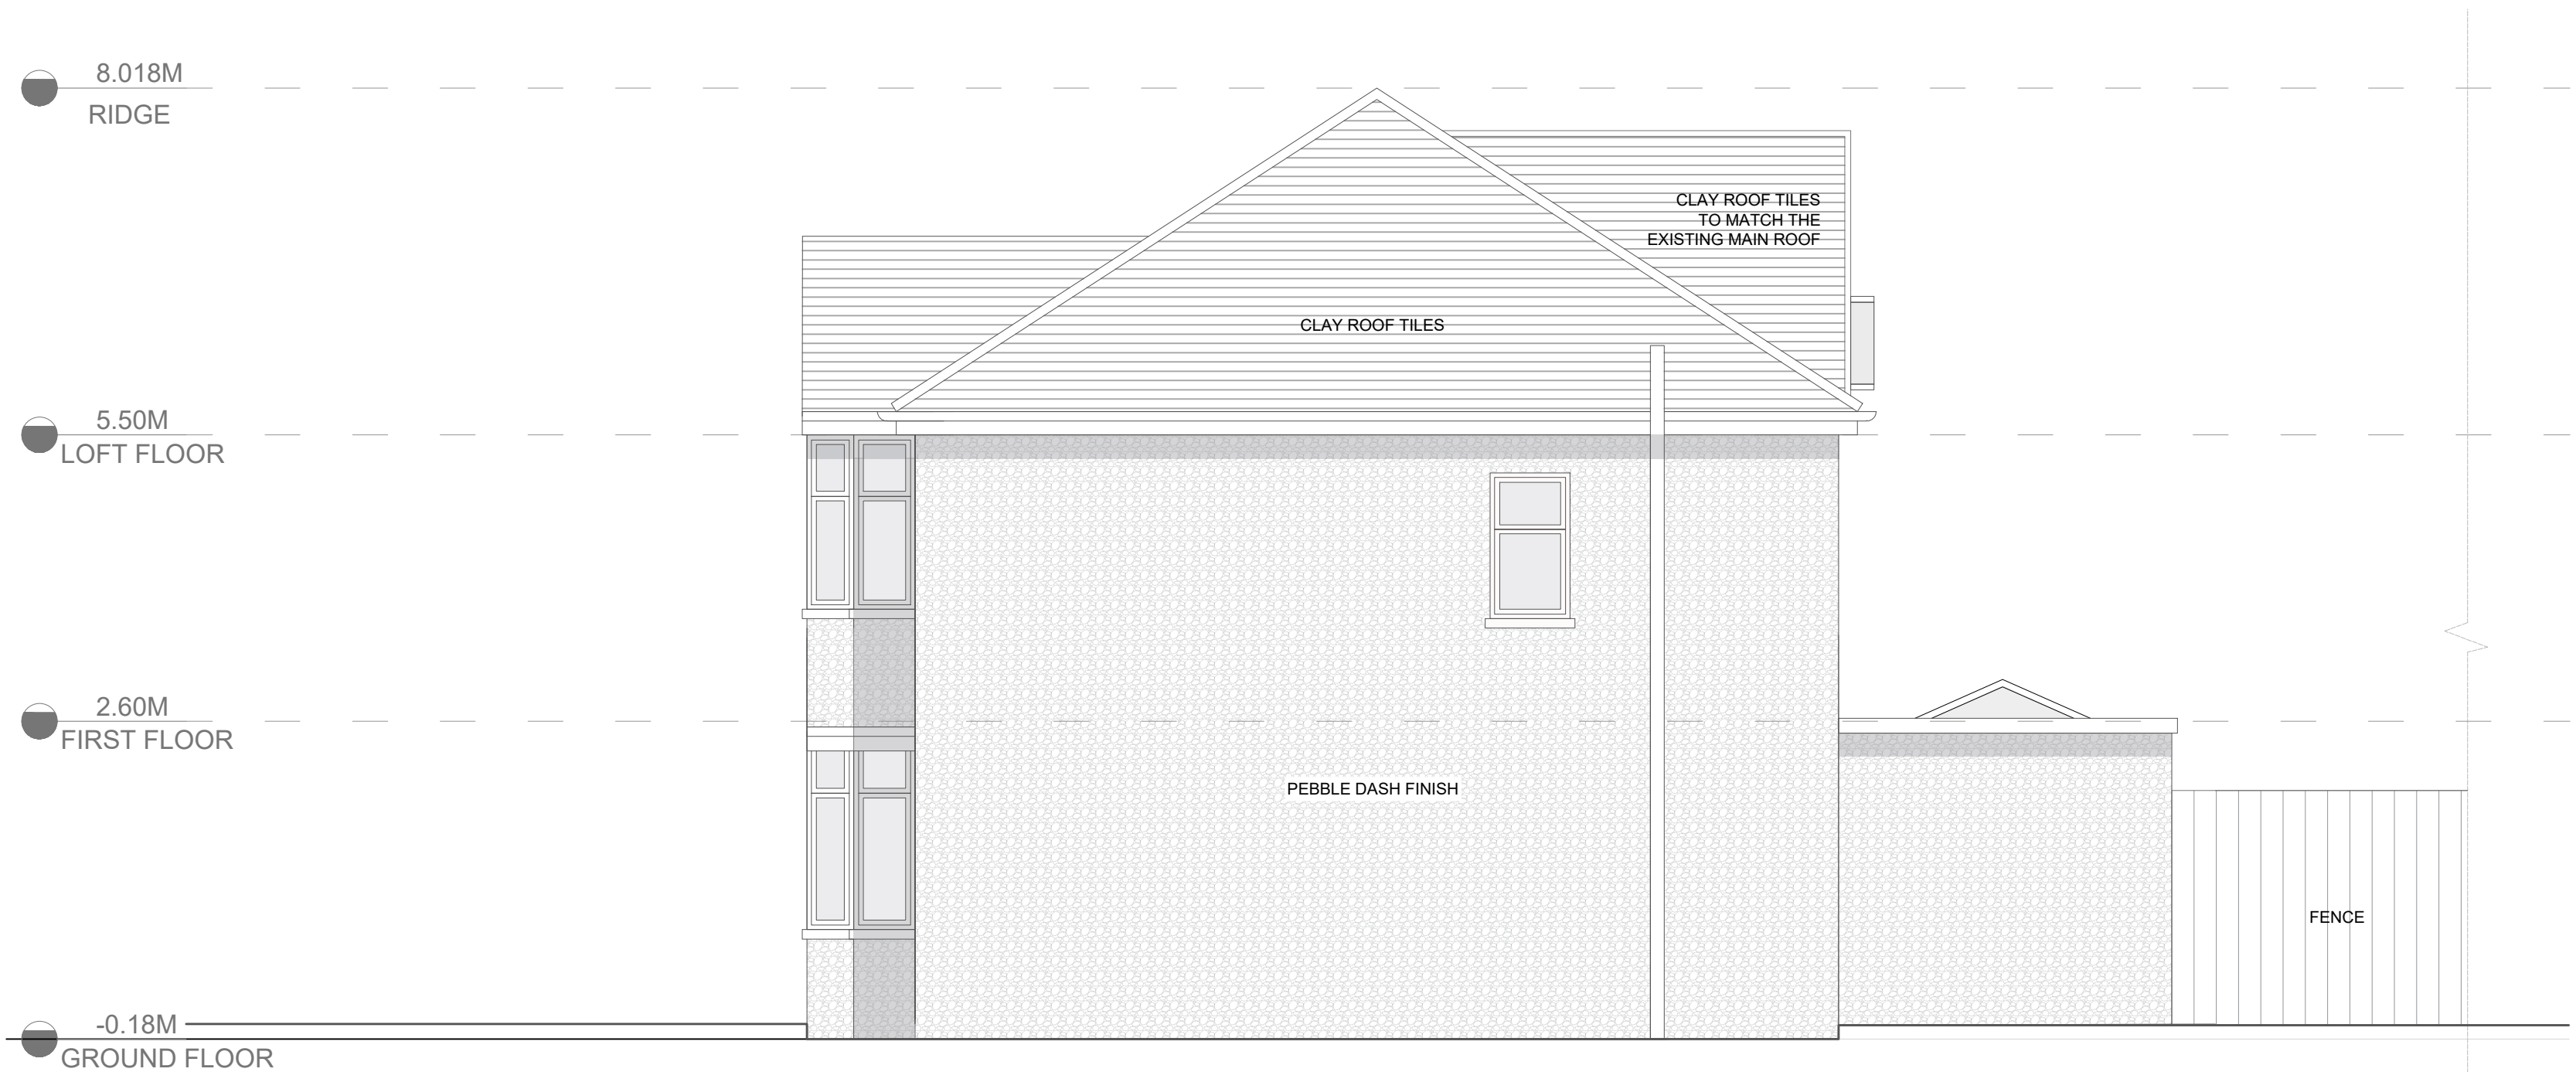

RIGHT ELEVATION | 1:50

1.All Dimensions to be checked on site..  
2.The landscape areas demarcated including levels are for representation purposes only and may vary on site..  
3.The drawing is for the planning purposes only..  
4.Drawing outside of the red site boundary line is indicative and for site / neighborhood context understanding only.

W = 3.18M, L = 5.74M, H =2.26  
V = W x H/2 x L  
V = 3.18(W) x 2.26(H)/2 x 5.74(L)  
V = 20.62 cum  
Thus, Volume of dormer = 20.62 cum.

NUMBER 08 REVISIONS


DATE 22/12/2025

VALID FOR CONSTRUCTION IF STAMPED AND SIGNED BY ARCHITECT

PROJECT STAGE

PROJECT TITLE  
28 GROSVENOR  
CRESCENT  
UB10 9ER

KEY PLAN

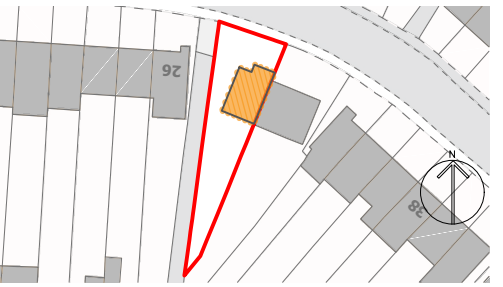

DRAWING TITLE

PROPOSED ELEVATIONS 01

1: 50 @A2 SCALE  
GK DRAWN  
NV CHECKED  
PDM0010824 PROJECT NO.

COMPANY DETAILS

team@paradigmarchitects.co

07397902652

