

- PROPOSED WALLS
- EXISTING WALLS
- EXISTING DEMOLISHED WALLS


1.All Dimensions to be checked on site..
2.The landscape areas demarcated including levels are for representation purposes only and may vary on site.
3.The drawing is for the planning purposes only.
4.Drawing outside of the red site boundary line is indicative and for site / neighborhood context understanding only.

NUMBER 06 REVISIONS
DATE 22/12/2025

VALID FOR CONSTRUCTION IF STAMPED AND SIGNED BY ARCHITECT

PROJECT STAGE

PROJECT TITLE
28 GROSVENOR
CRESCENT
UB10 9ER
KEY PLAN

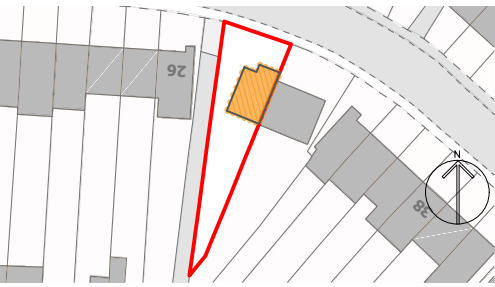

DRAWING TITLE


PROPOSED PLANS 01

1: 50	@A2	SCALE
GK		DRAWN
NV		CHECKED
PDM0010824		PROJECT NO.


COMPANY DETAILS

team@paradigmarchitects.co

07397902652

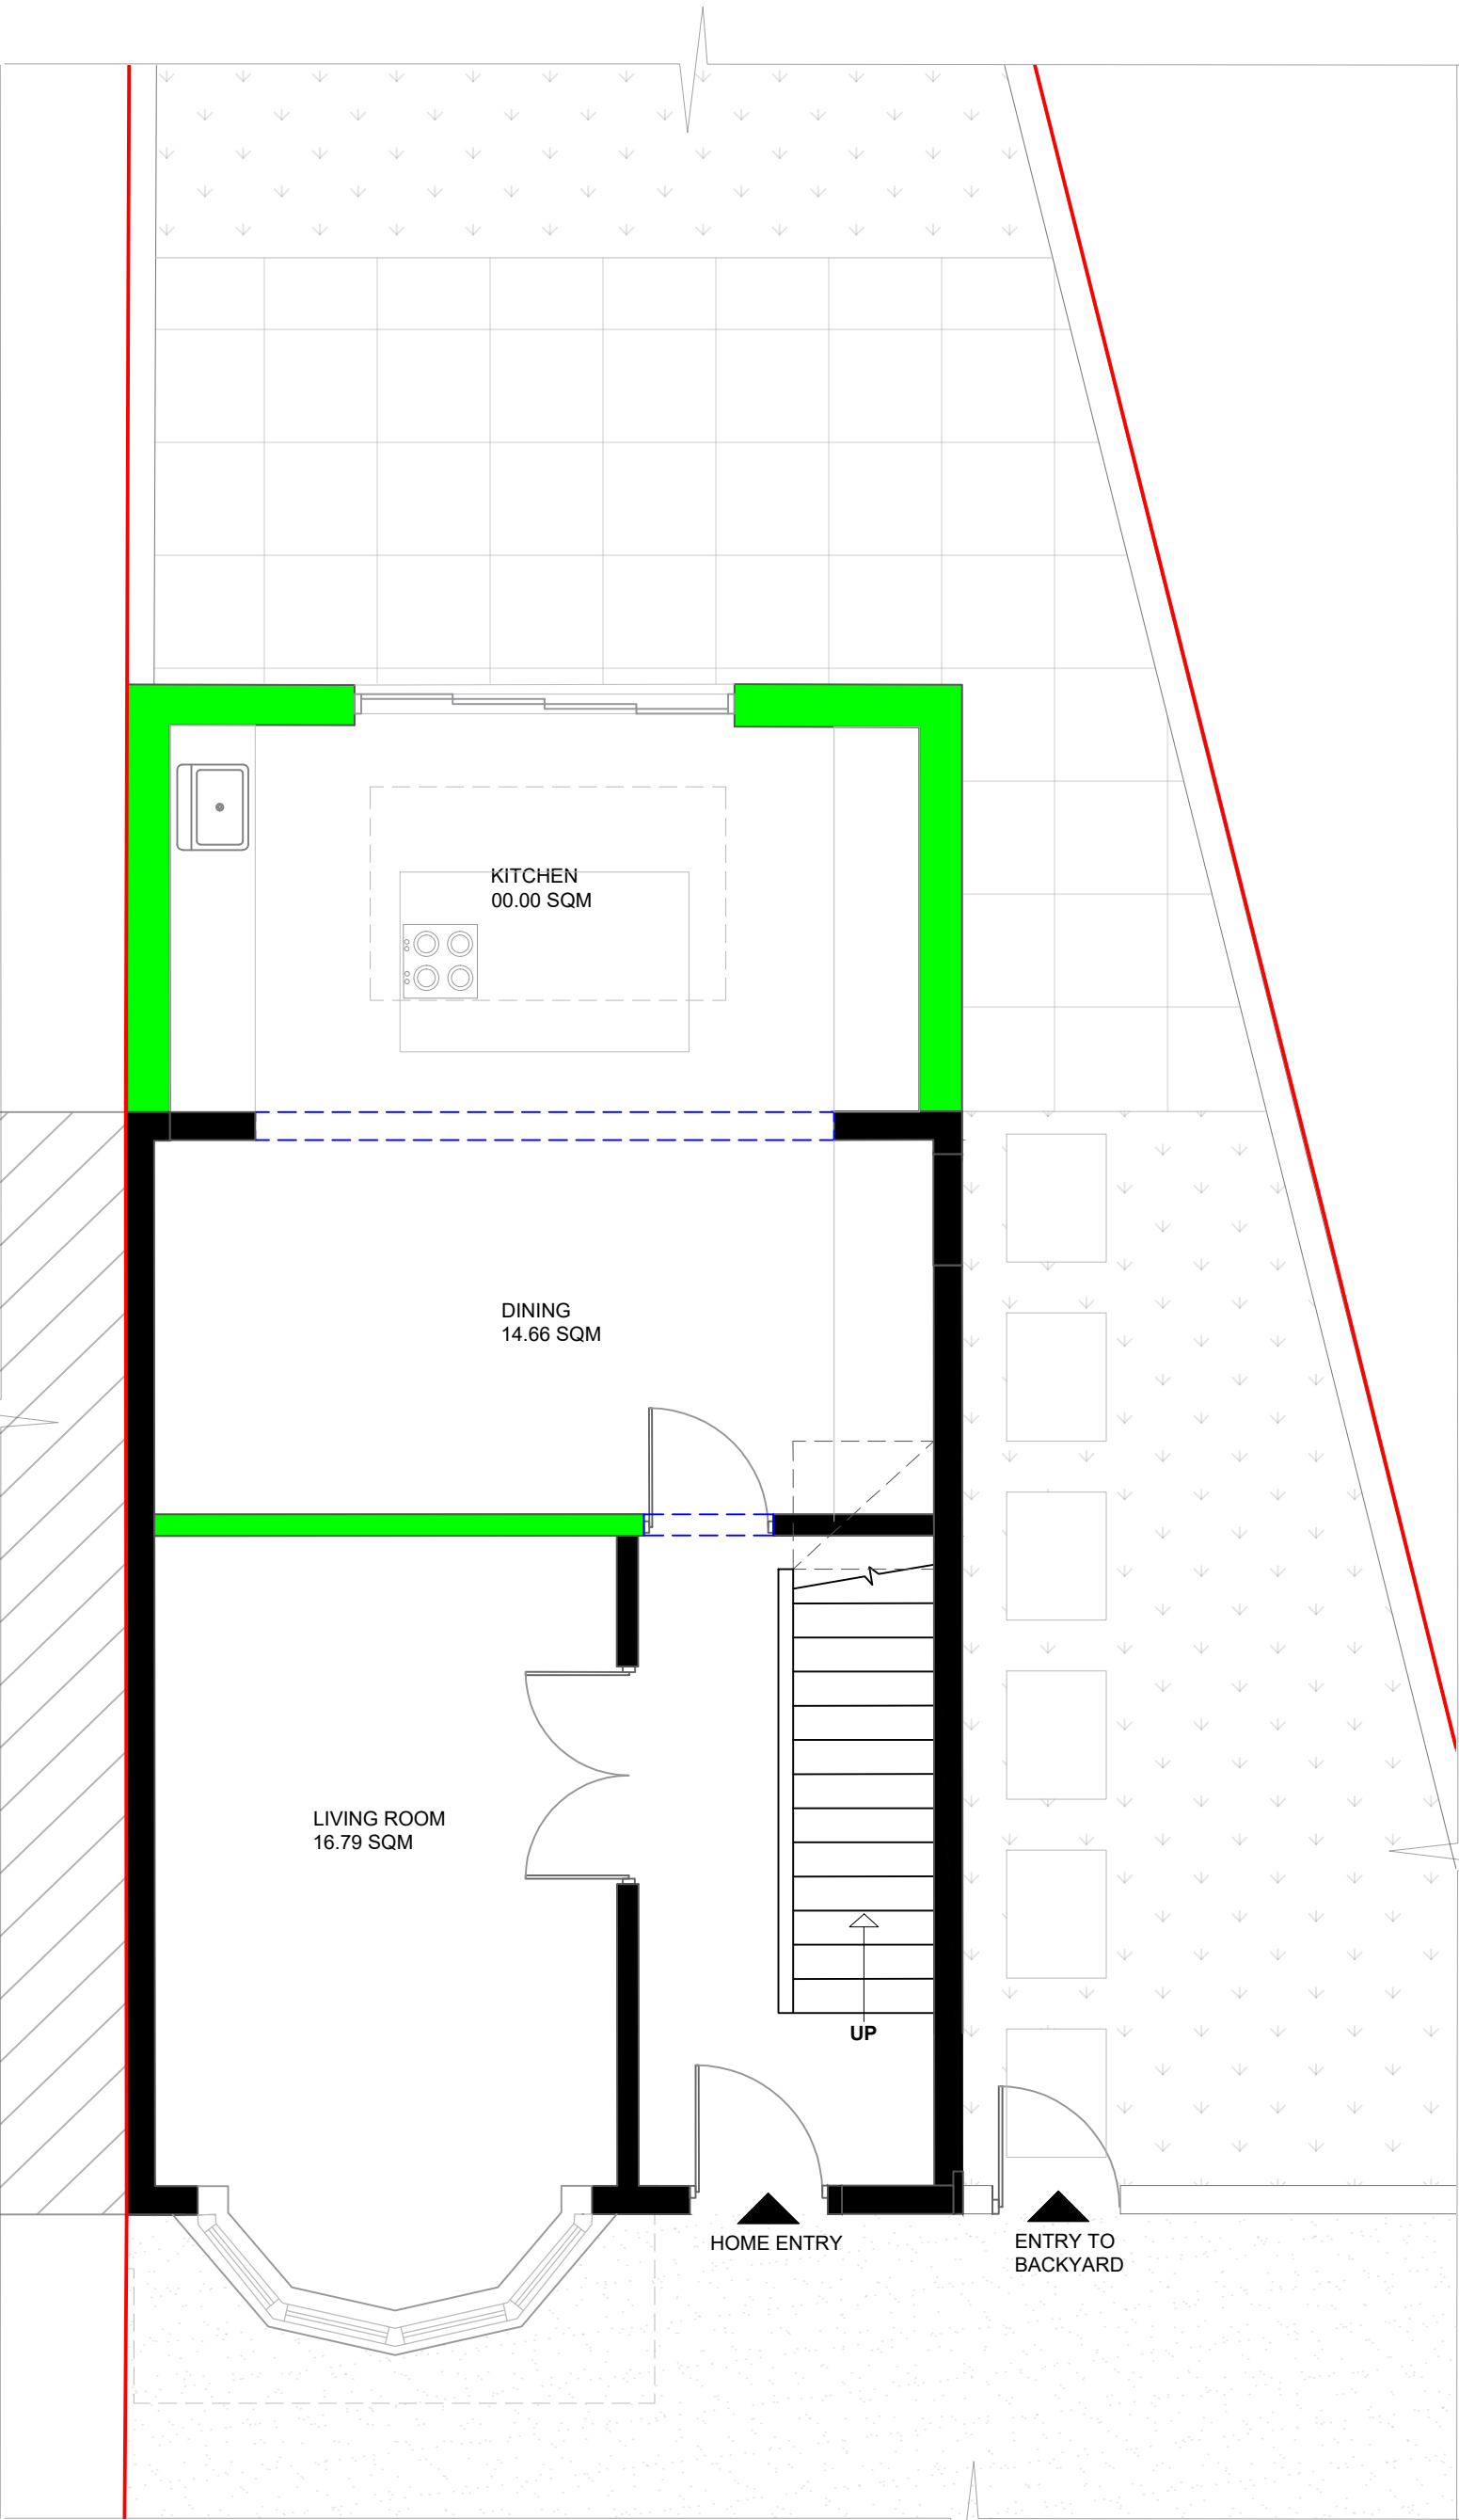

PROPOSED GROUND FLOOR PLAN | 1:50

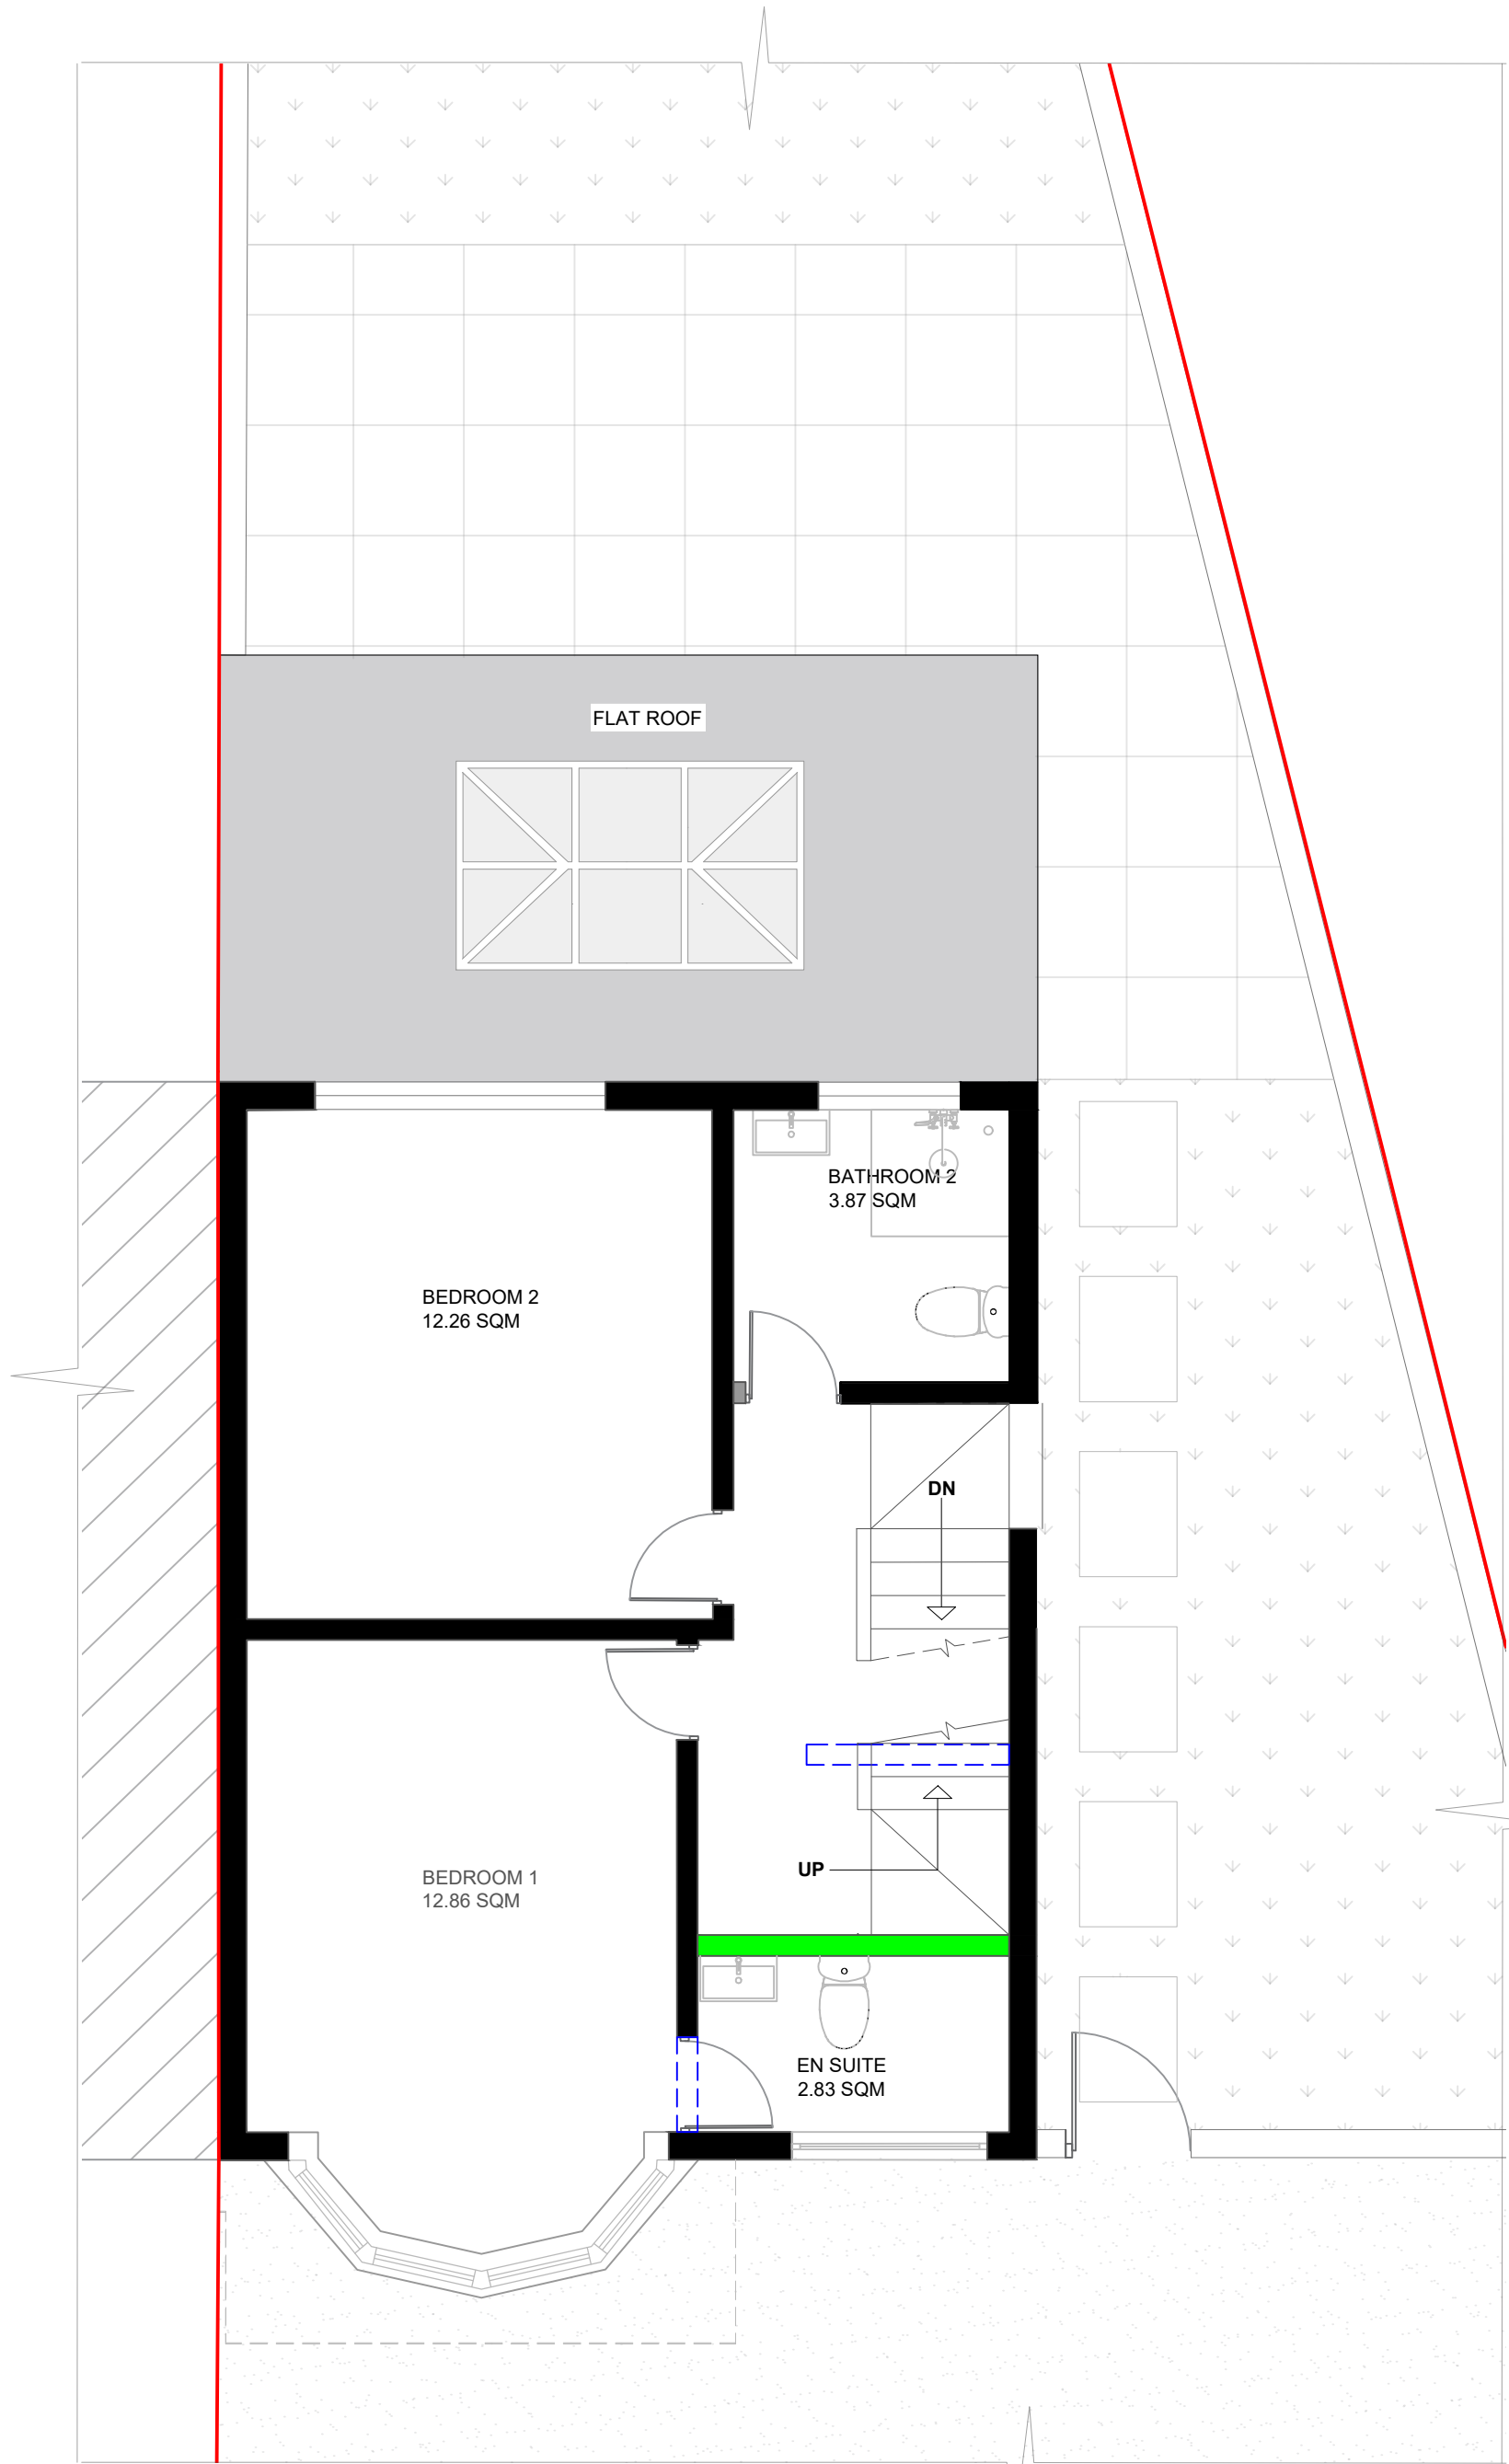

PROPOSED FIRST FLOOR PLAN | 1:50

