



WEST ELEVATION

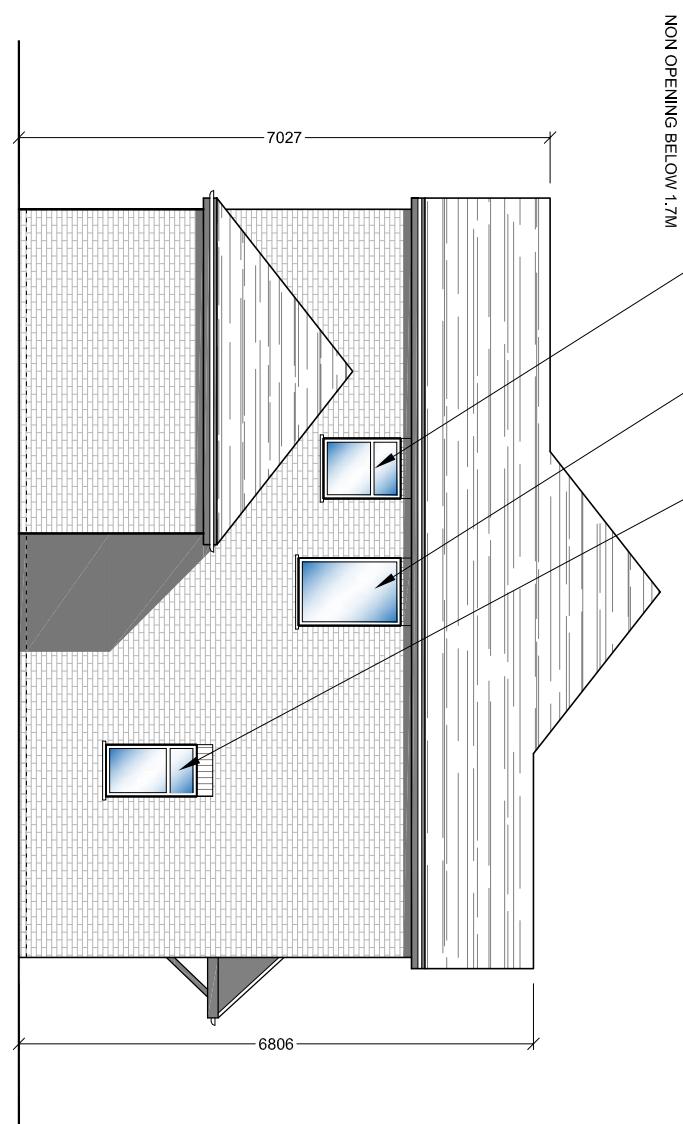

SOUTH ELEVATION

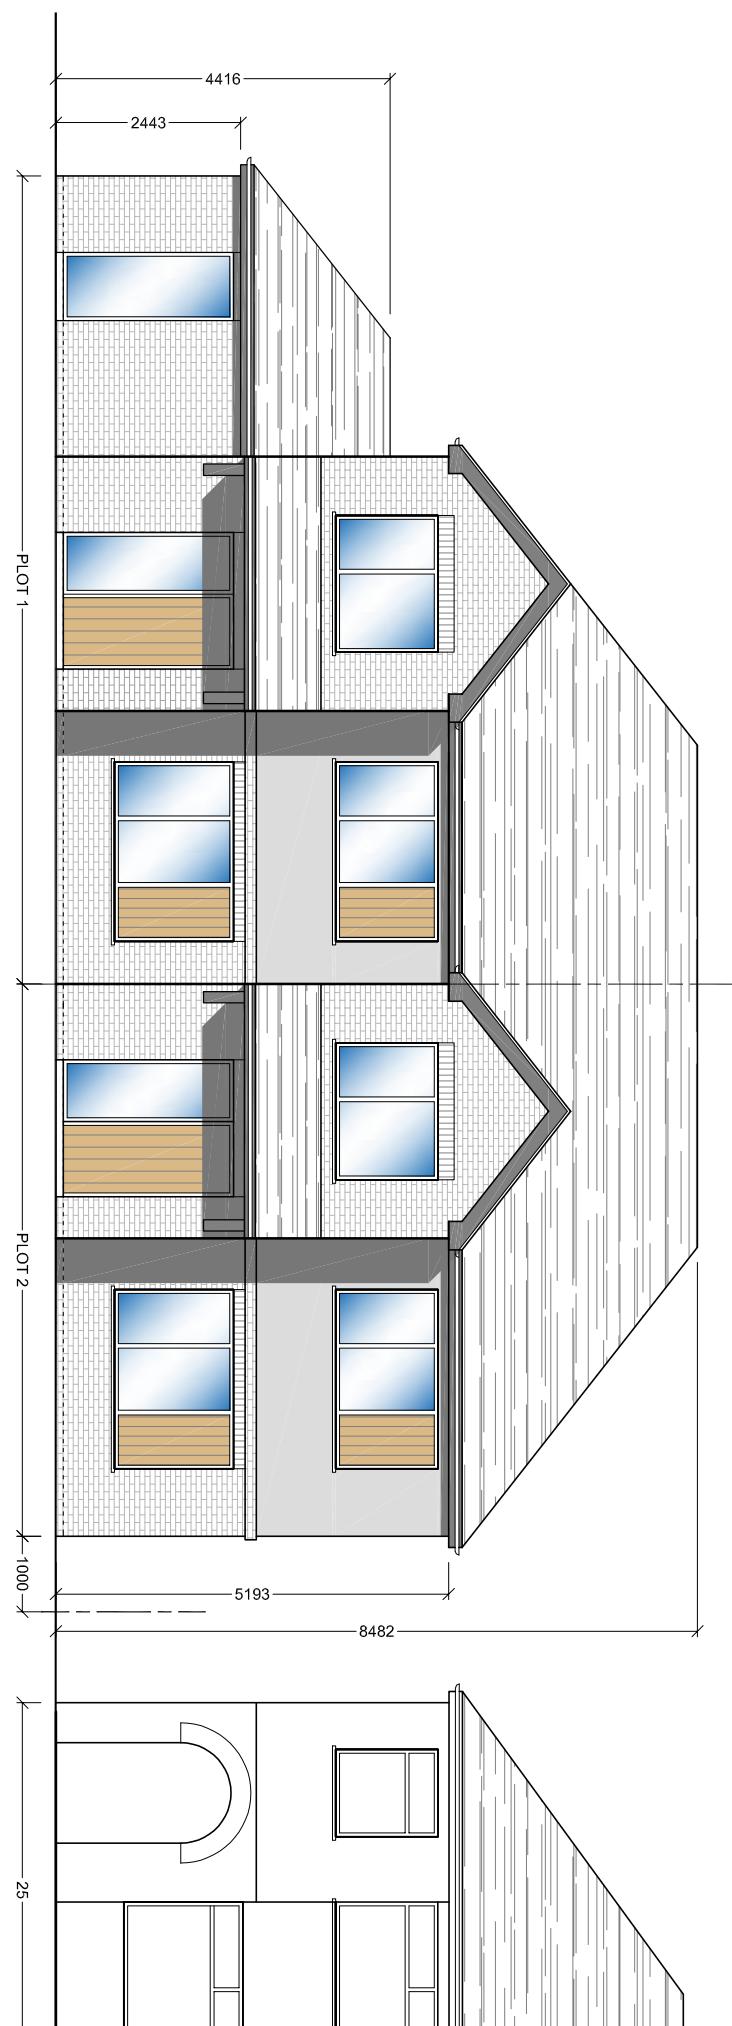

0 0.5 1 Metres 3 4
Scale 1:100

BATHROOM WINDOW

SEN 2/2024

A

REV.

AMENDMENTS

None

Comments

None

Drawings

None

Comments</p