



## EAST ELEVATION

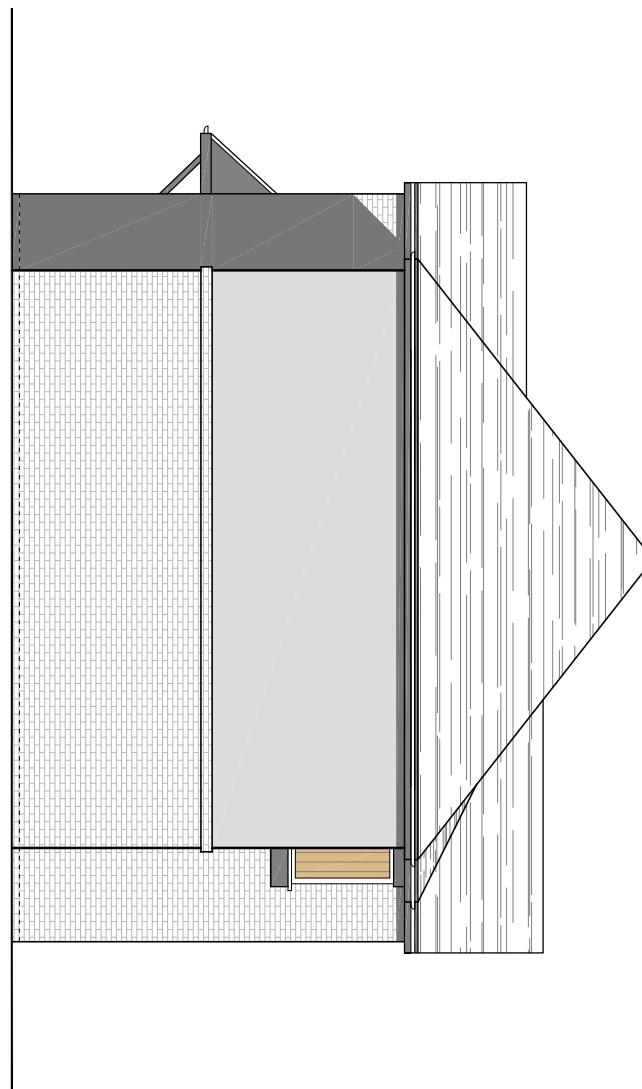

## NORTH ELEVATION

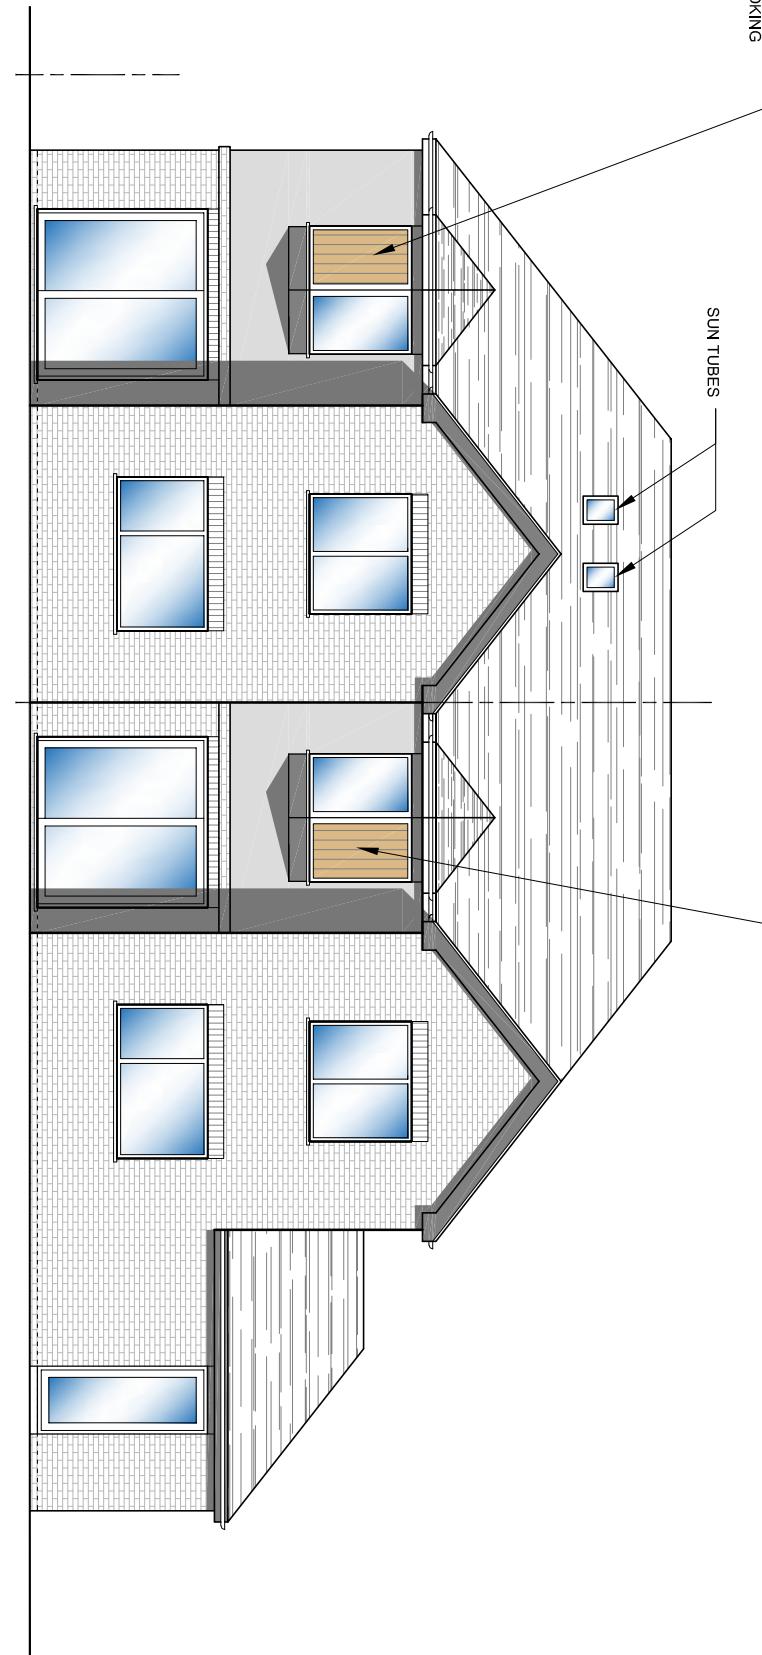

0 0.5 1 Metres 3 4  
Scale 1:100

KITCHEN WINDOW

SEN1/2024 A

AMENDMENTS

Drawings to be checked for the effect of any changes made to the original drawings. All dimensions are to be checked on the Full-size drawings only to supersede any drawings. The contractor is to read in construction off all relevant conditions, notices, special instructions, drawings, and any other documents issued by the architect. The contractor is to be responsible for any damage to the drawings caused by any alterations or other work carried out. The drawings are the copyright and remain the property of the architect.



bernard murray design  
chartered architect

[WWW.BMURRAYDESIGN.CO.UK](http://WWW.BMURRAYDESIGN.CO.UK)

13 MERRYFIELDS, UXBRIDGE, MIDDLESEX UB8 2BT  
TEL: 07958 477174 EMAIL: [BMURRAYDESIGN@AOL.COM](mailto:BMURRAYDESIGN@AOL.COM)

PROJECT  
CRANFORD LANE PLOT  
HARLINGTON  
UB3 5DG

PROPOSED MATERIALS  
ROOF: BROWN PLAIN TILES  
WALLS: YELLOW STOCK BRICK  
AND CREAM RENDER

CLIENT SANJAI KOHLI	DRAWING PROPOSED NORTH AND EAST ELEVATIONS	SCALE 1:100 @ A3	DRAWING NUMBER AUG 2024	REV.
			1158-8	A