



● mains operated fully interlinked smoke detection system to BS5446 with battery back up


★ 1/2hr. fire resisting doors (to BS476 Part 22) with intumescent strips

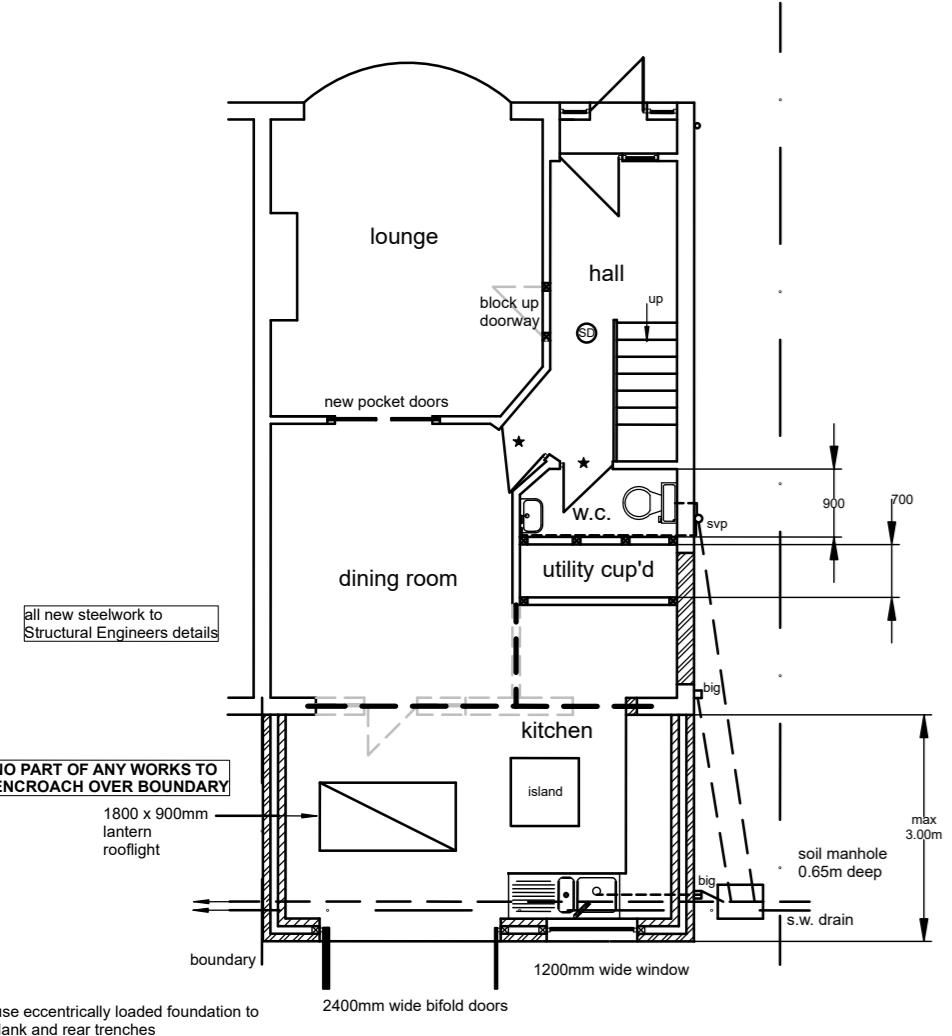


GROUND FLOOR PLAN

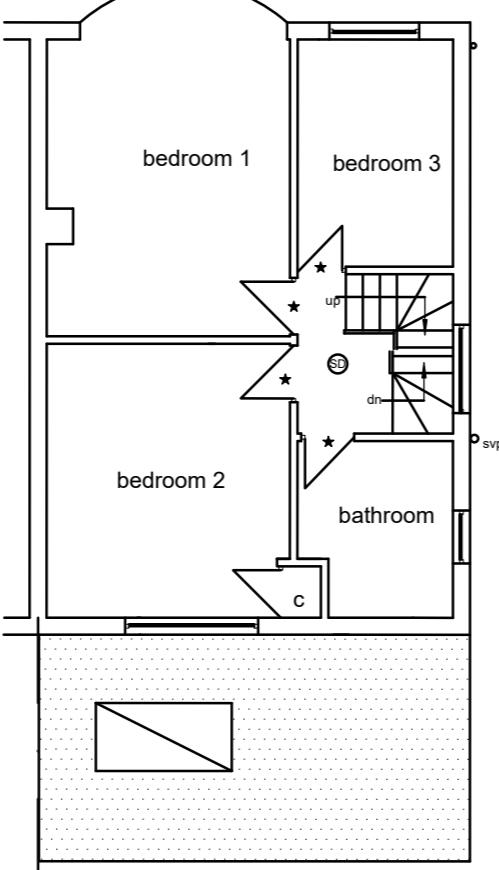

FIRST FLOOR PLAN

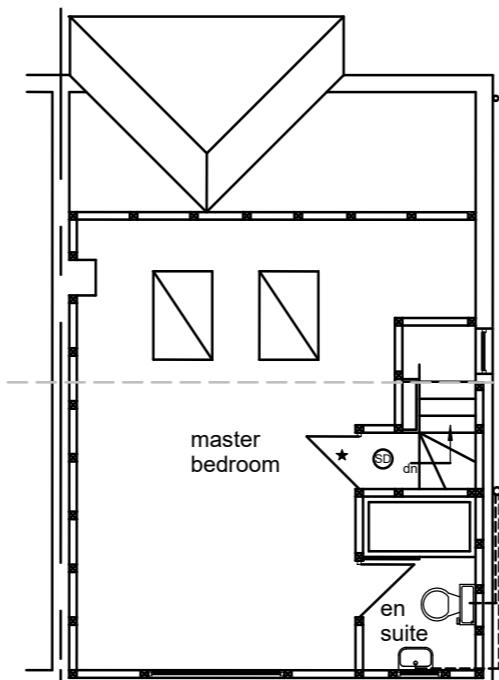


SECOND FLOOR PLAN

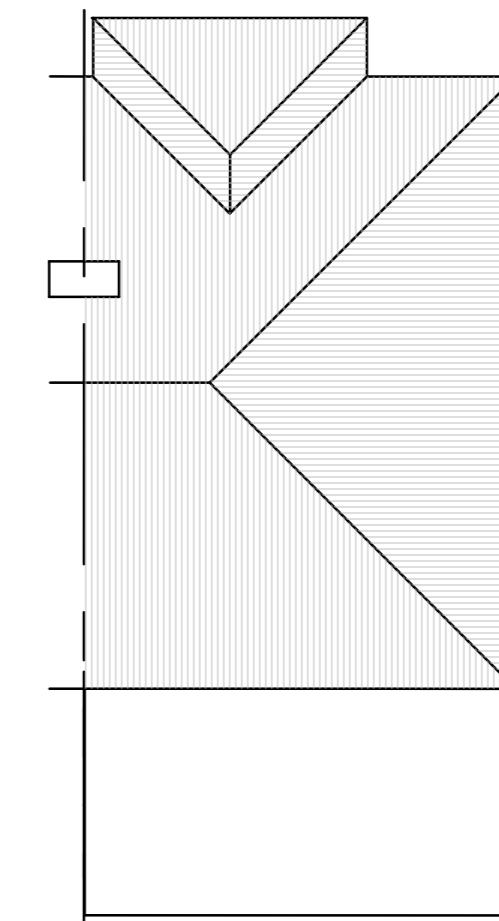

ROOF PLAN

VOLUME OF PROPOSED WORKS
Gable End: $4.03 \times 3.25 \times 8.11 / 6 = 17.70$
Dormer: $2.96 \times 3.92 / 2 \times 5.56 = 32.26$
TOTAL: $= 49.96 \text{ cub.m.}$

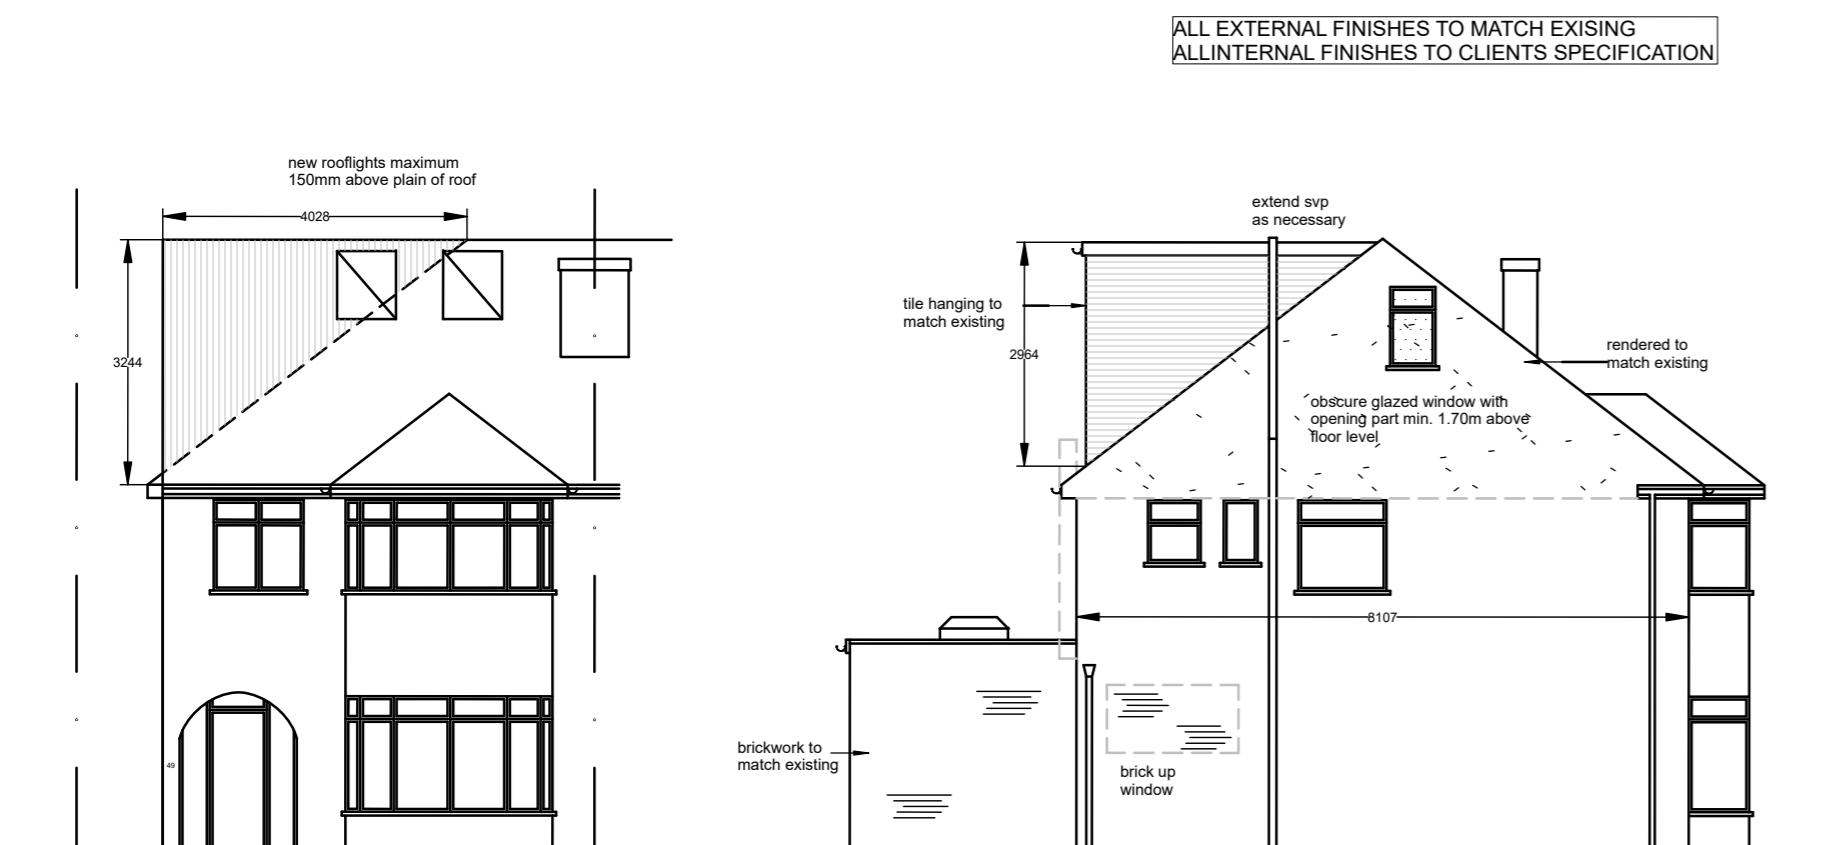


FRONT ELEVATION


SIDE ELEVATION



REAR ELEVATION

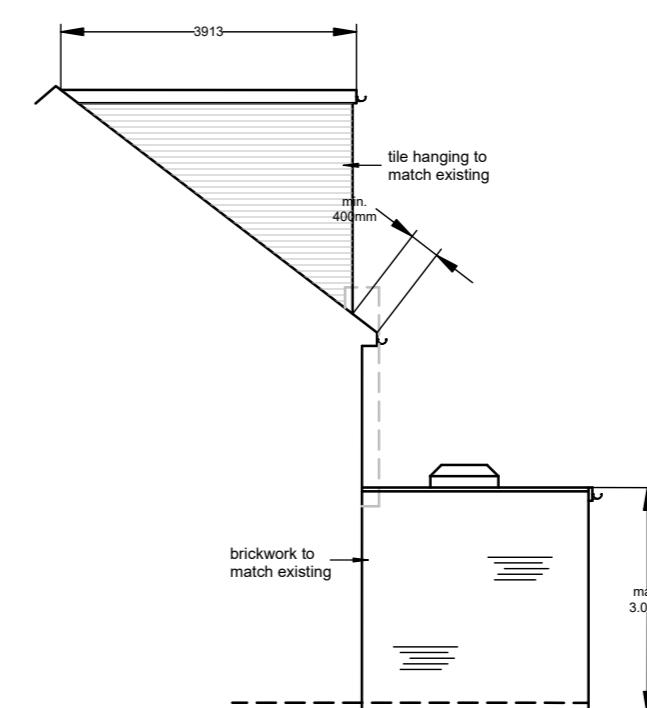

SIDE ELEVATION

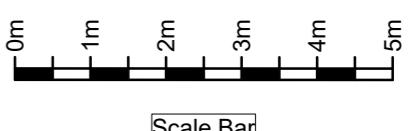

The contractor is responsible for checking dimensions on site before work is carried out.

client
Mr & Mrs G Hedges

drawing title
Proposed Plans and Elevations

site
49 Hillside Harefield UB9 6AU

scale 1:100 @ A2
date October 2024

drawing no. GH/49/101
revision A

Revisions

A Client updates